


6/23/16

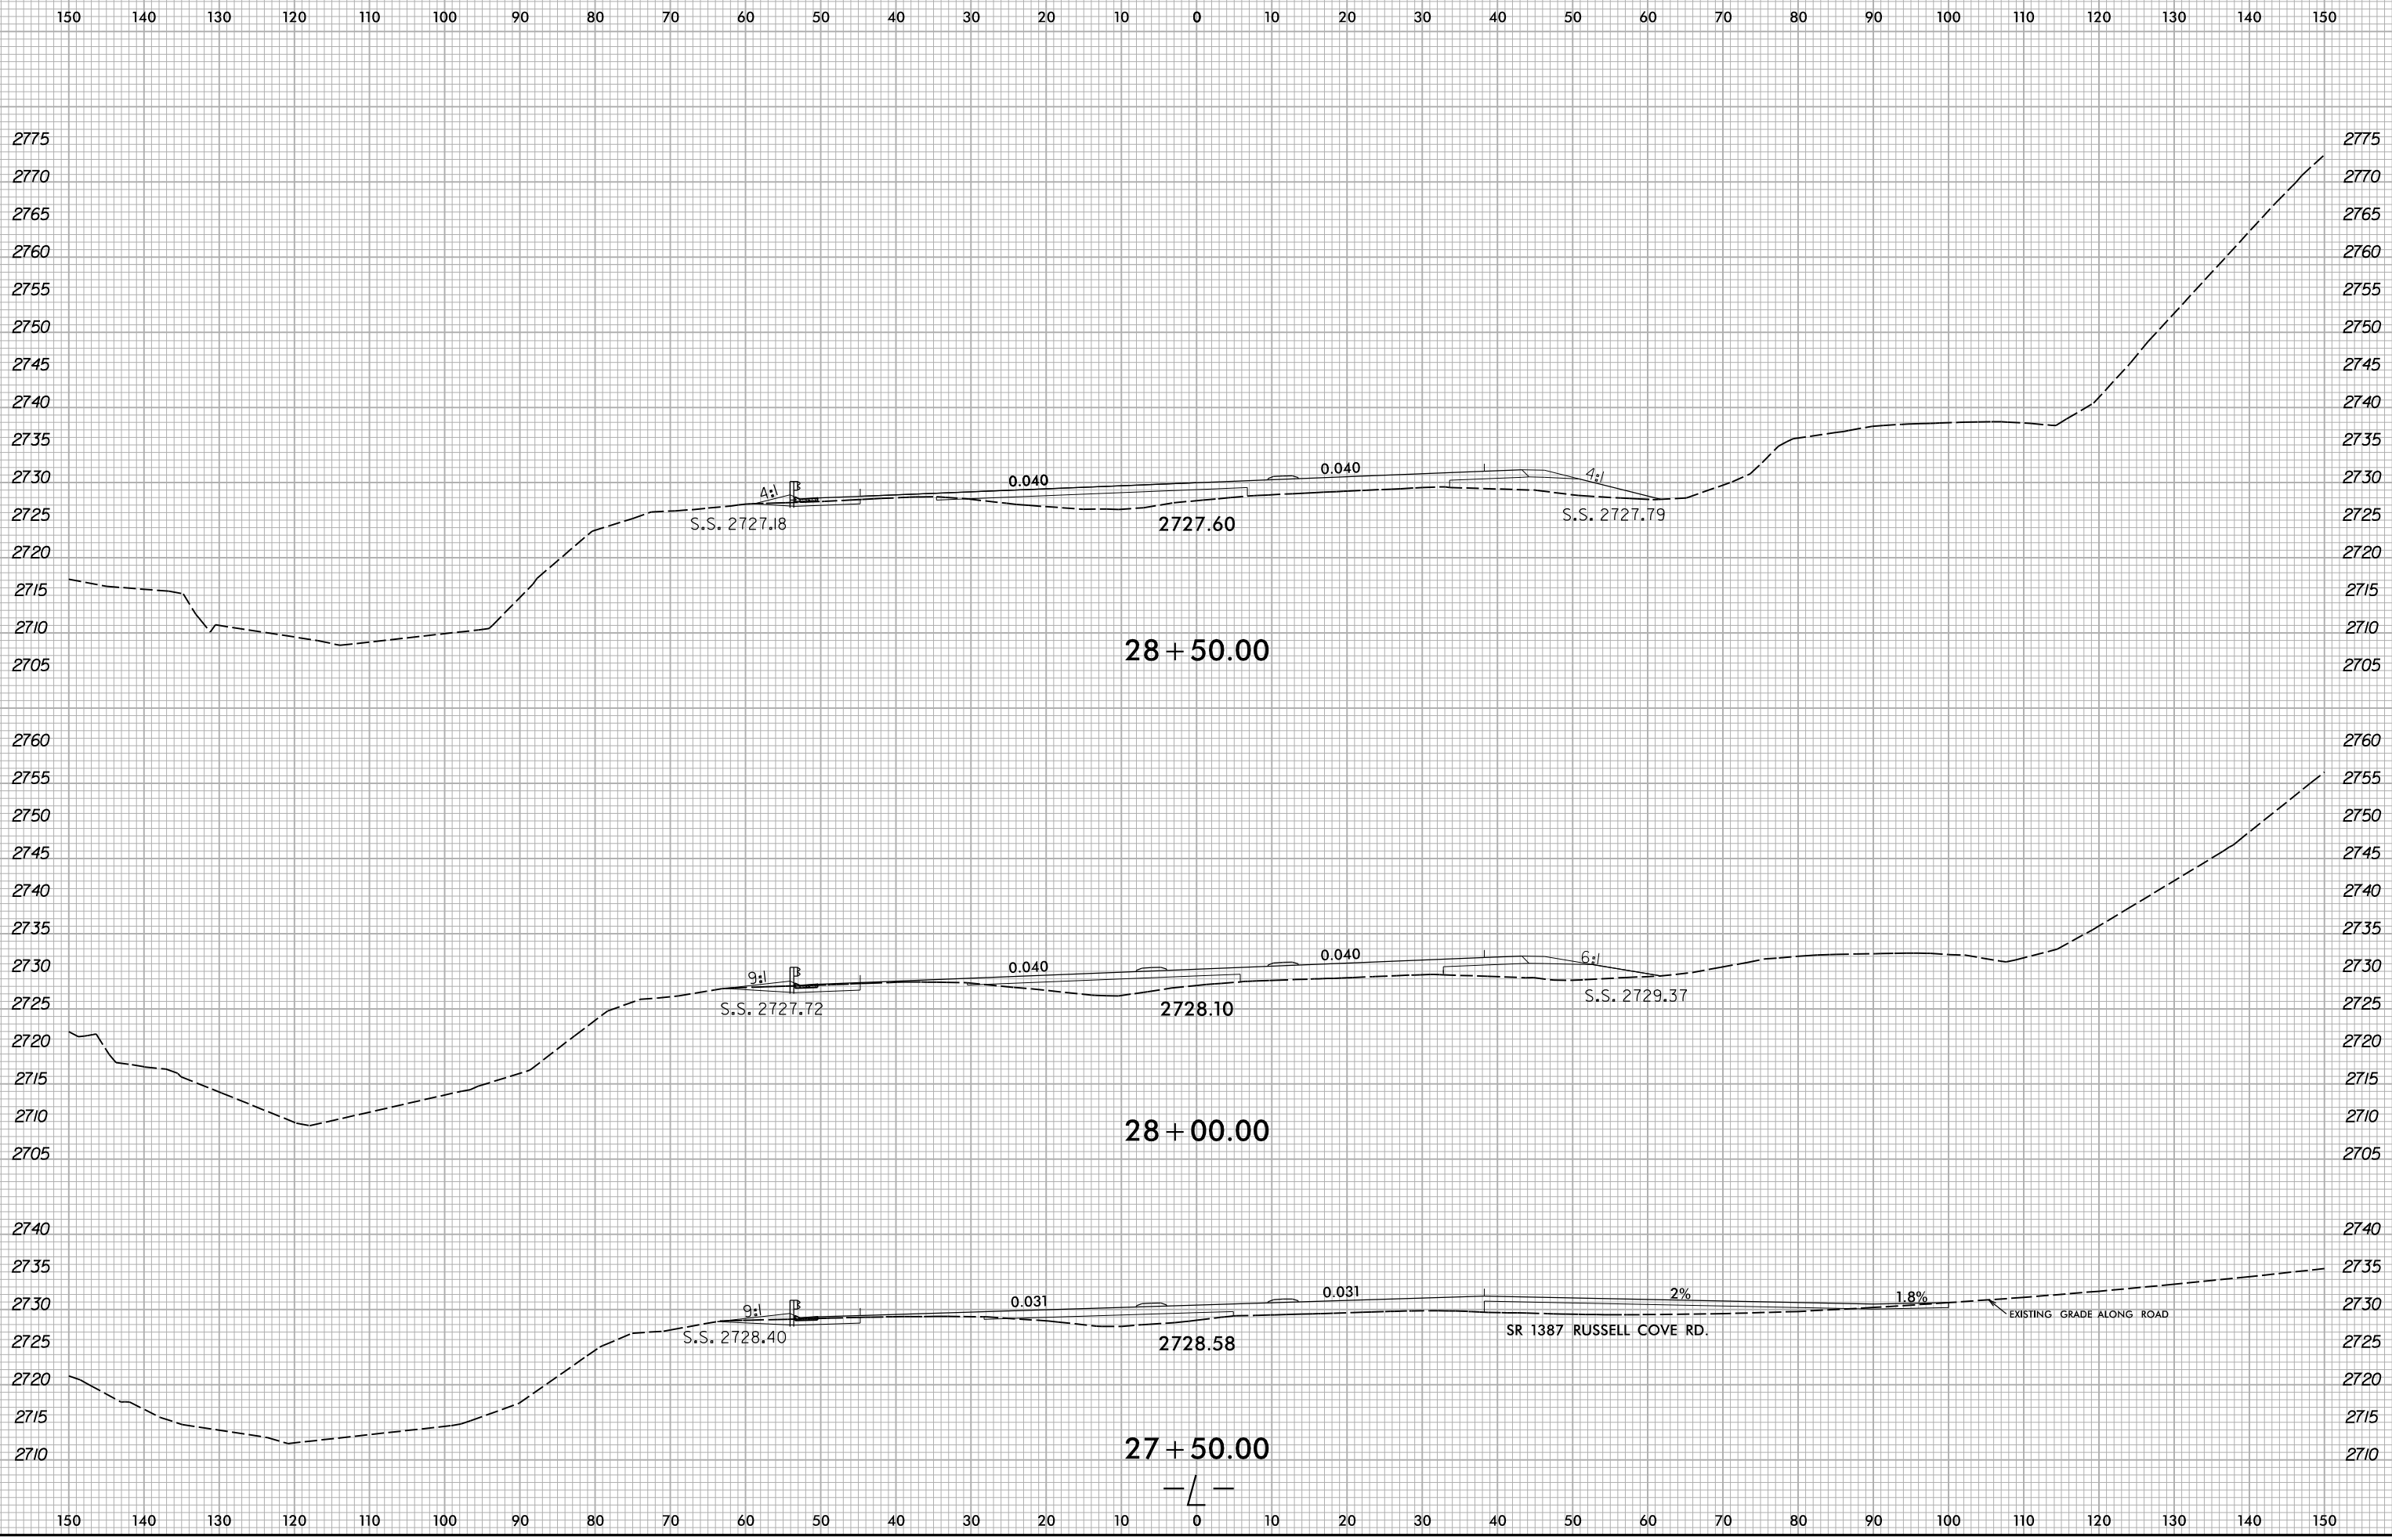

B:\20\2024\X:\NC001\RR-5921\Roadway\XSC\RR-5921_Rdy_.xp1.dgn
User:smelvr