


6/23/16

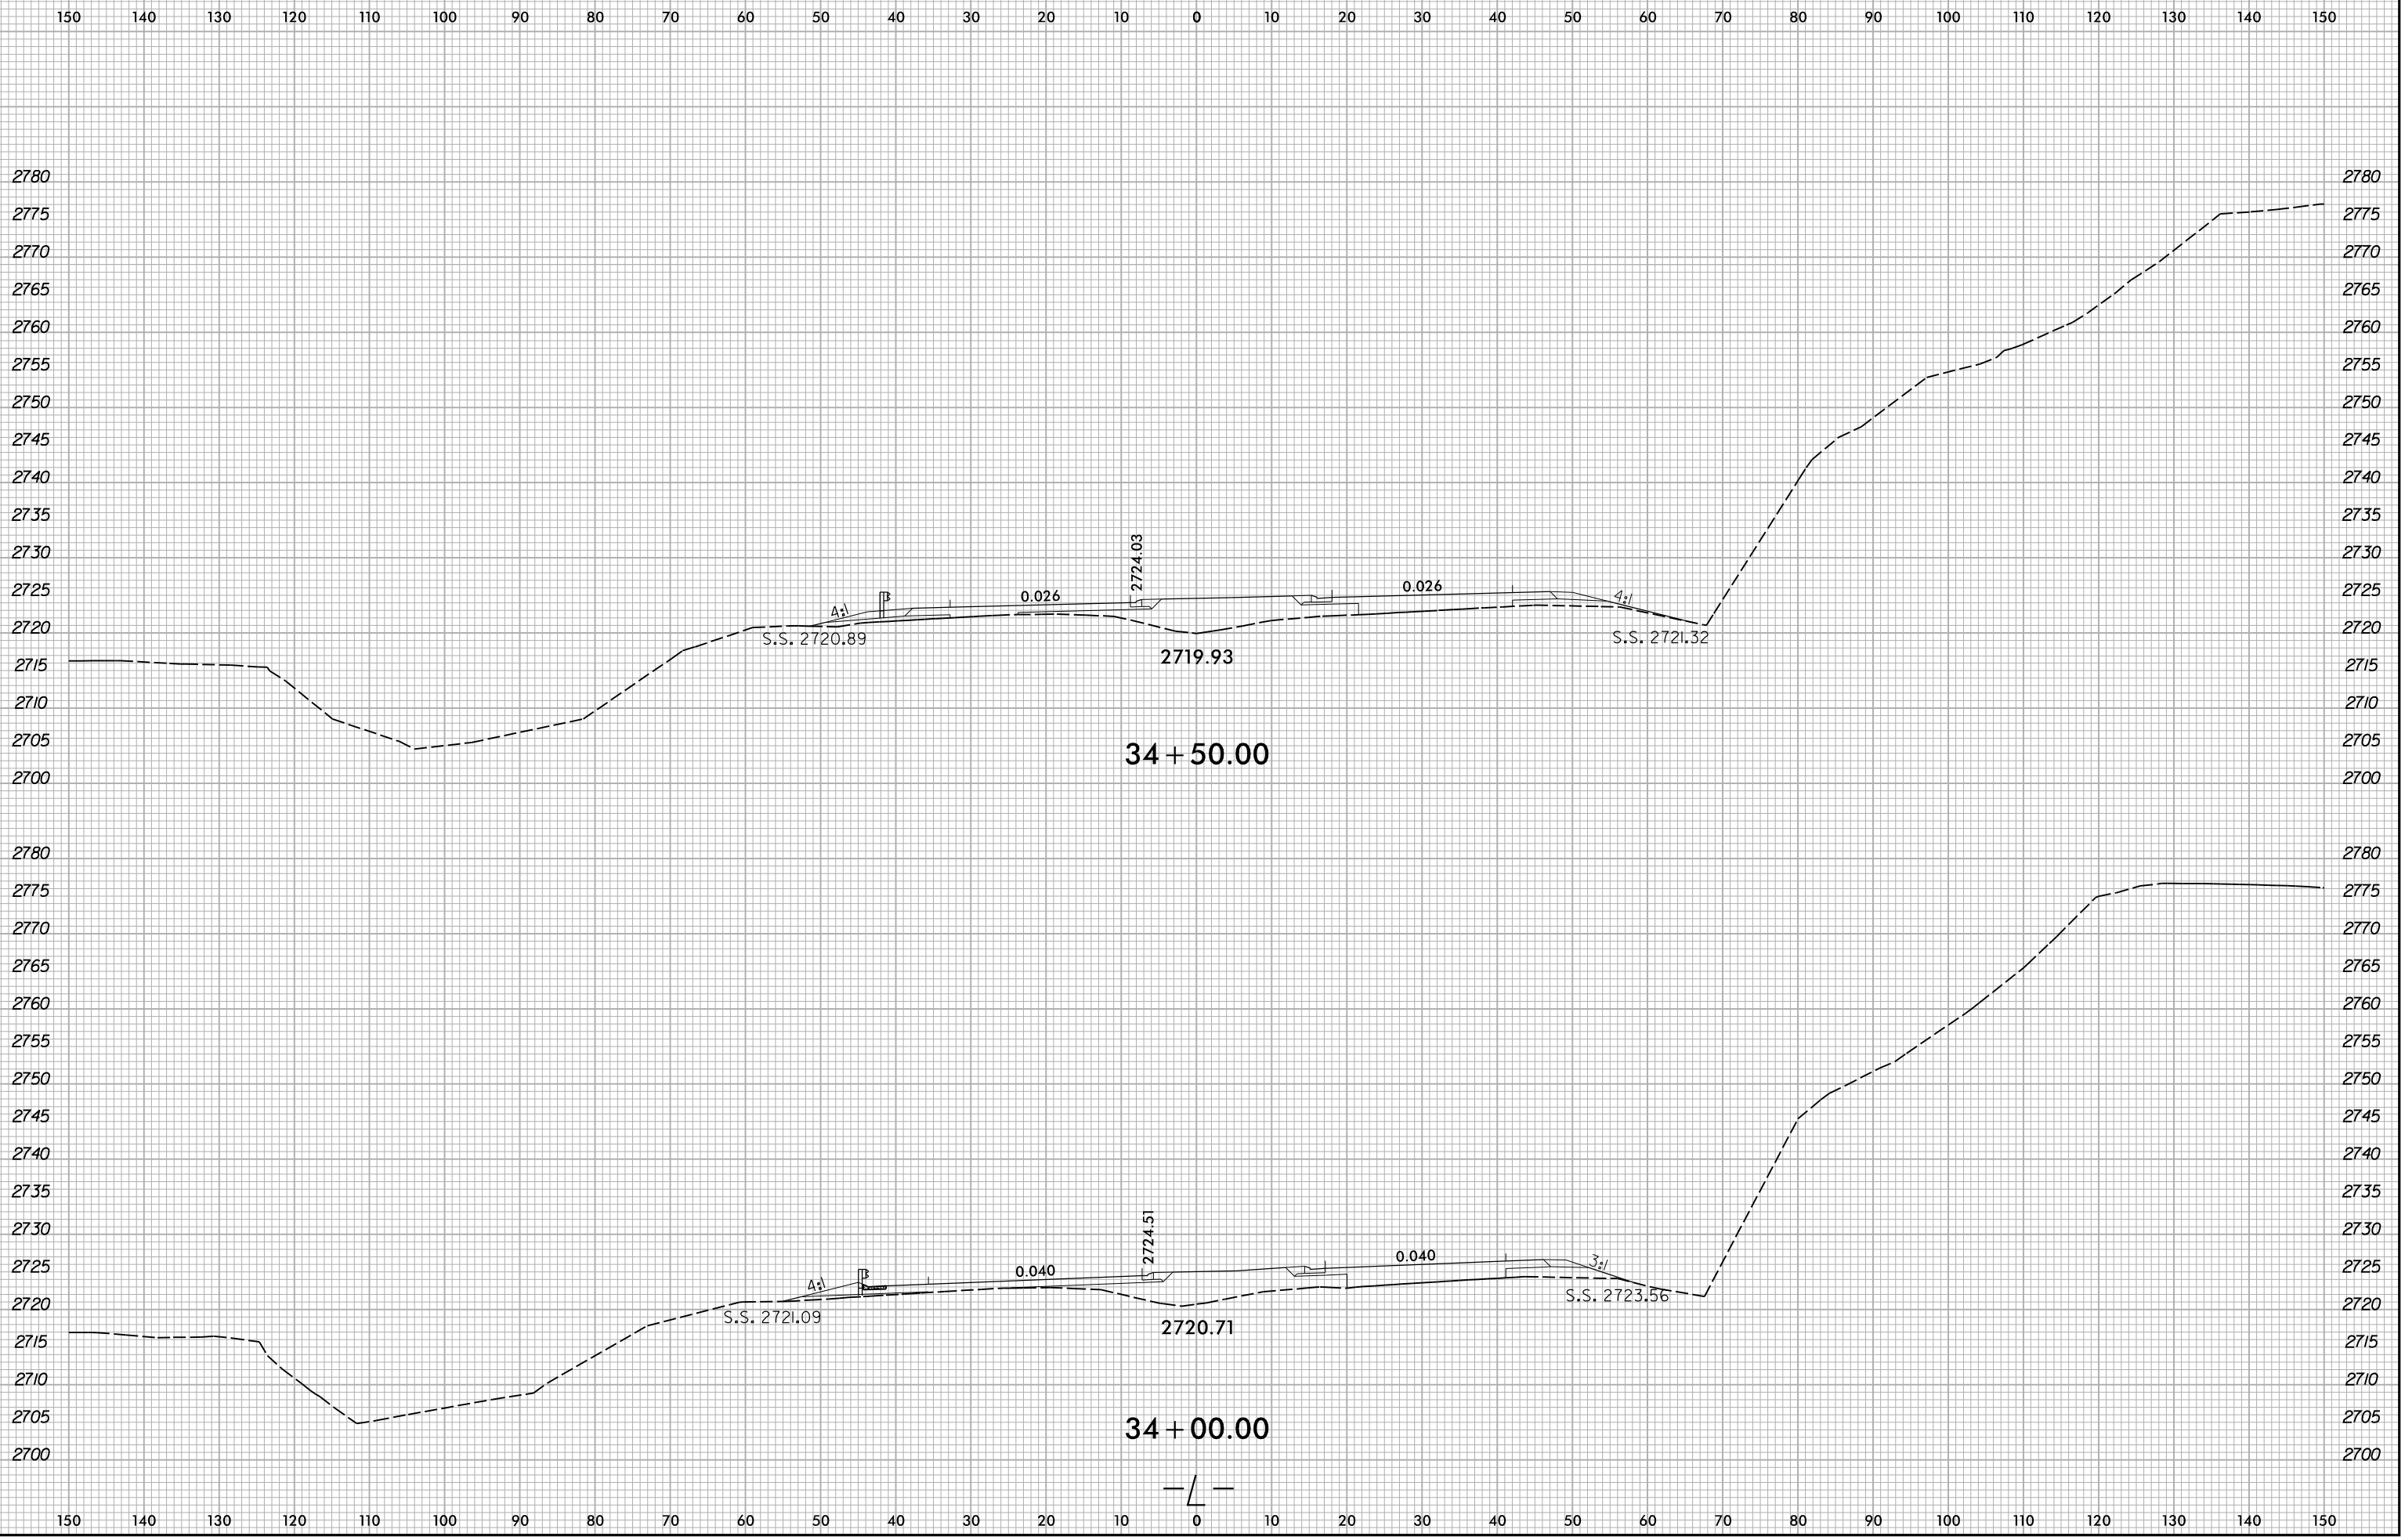

B:\20\2024\X:\NC001\1R-5921\Roadway\XSC\1R-5921_Rdy_.xp1.dgn
User:zsmelvr