


6/23/16

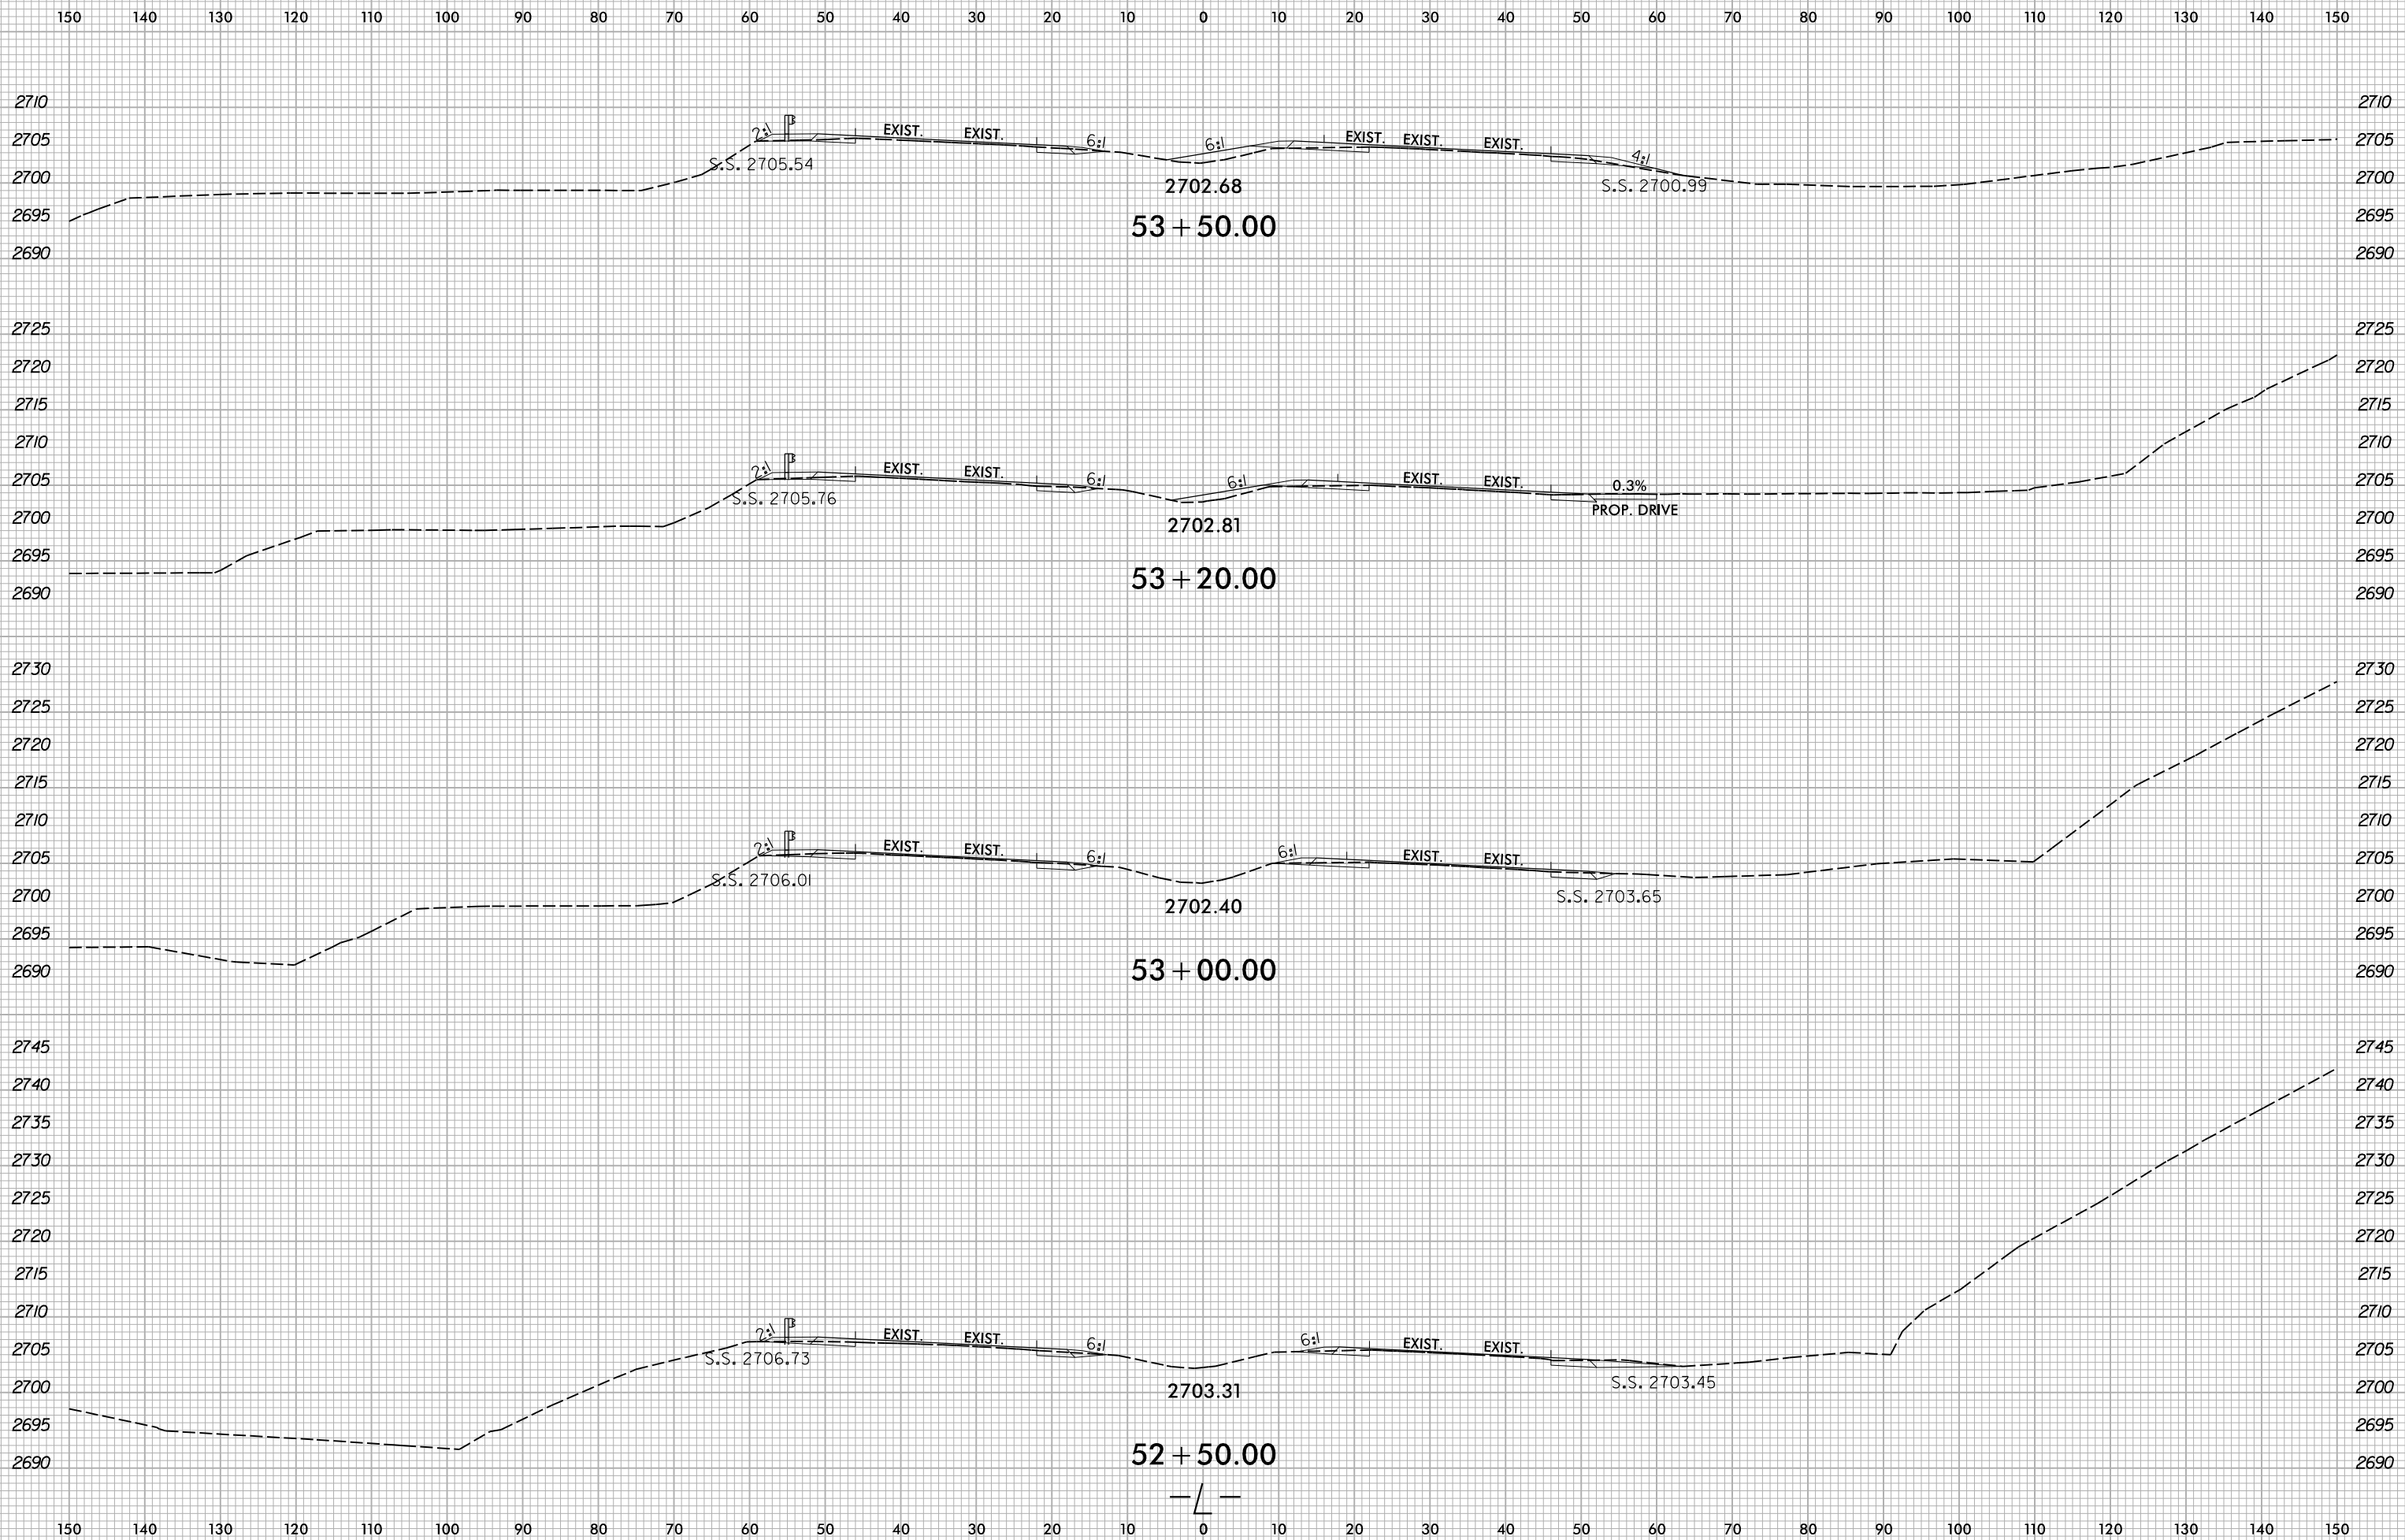

B:\2016\2024\X:\NC001\Roadway\XSC\16-5921\Roadway\X-41.dgn
User:smelvr