


6/23/16

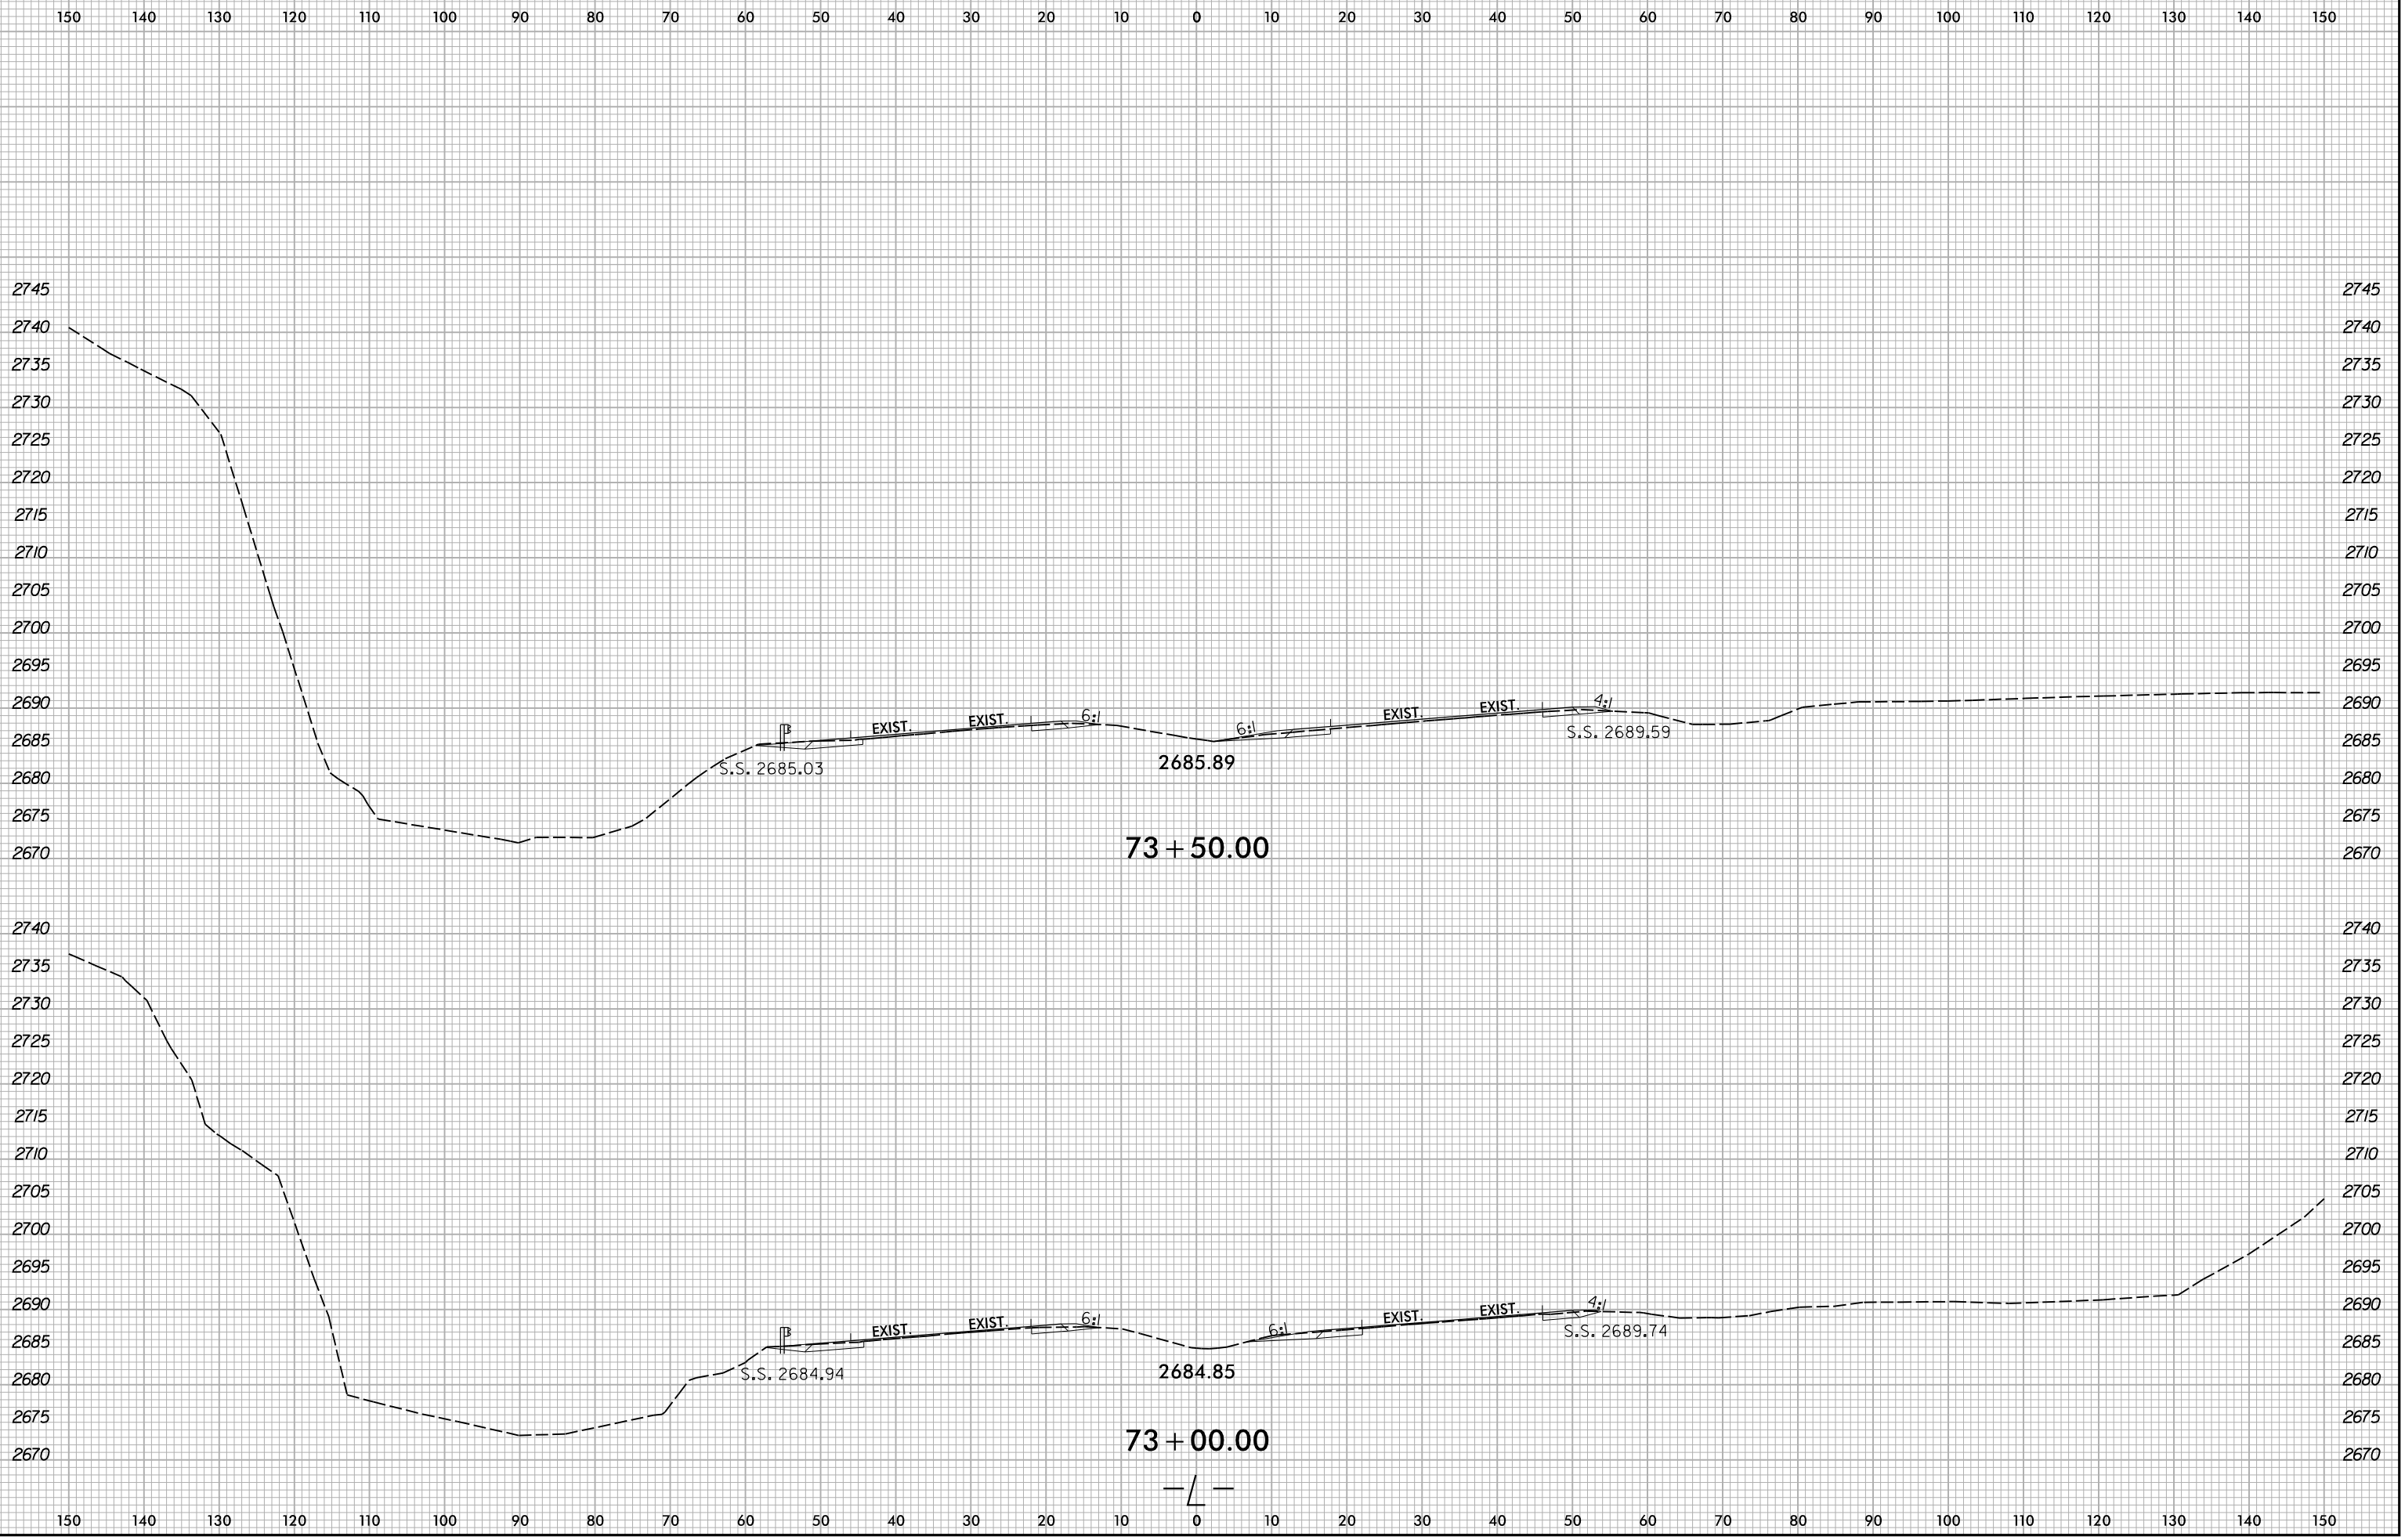

B:\20\2024  
X:\NG001\1R-5921\Roadway\XSC\1R-5921\_L\_Rdy\_.xp1.dgn  
User:zsmelvr