


6/23/16

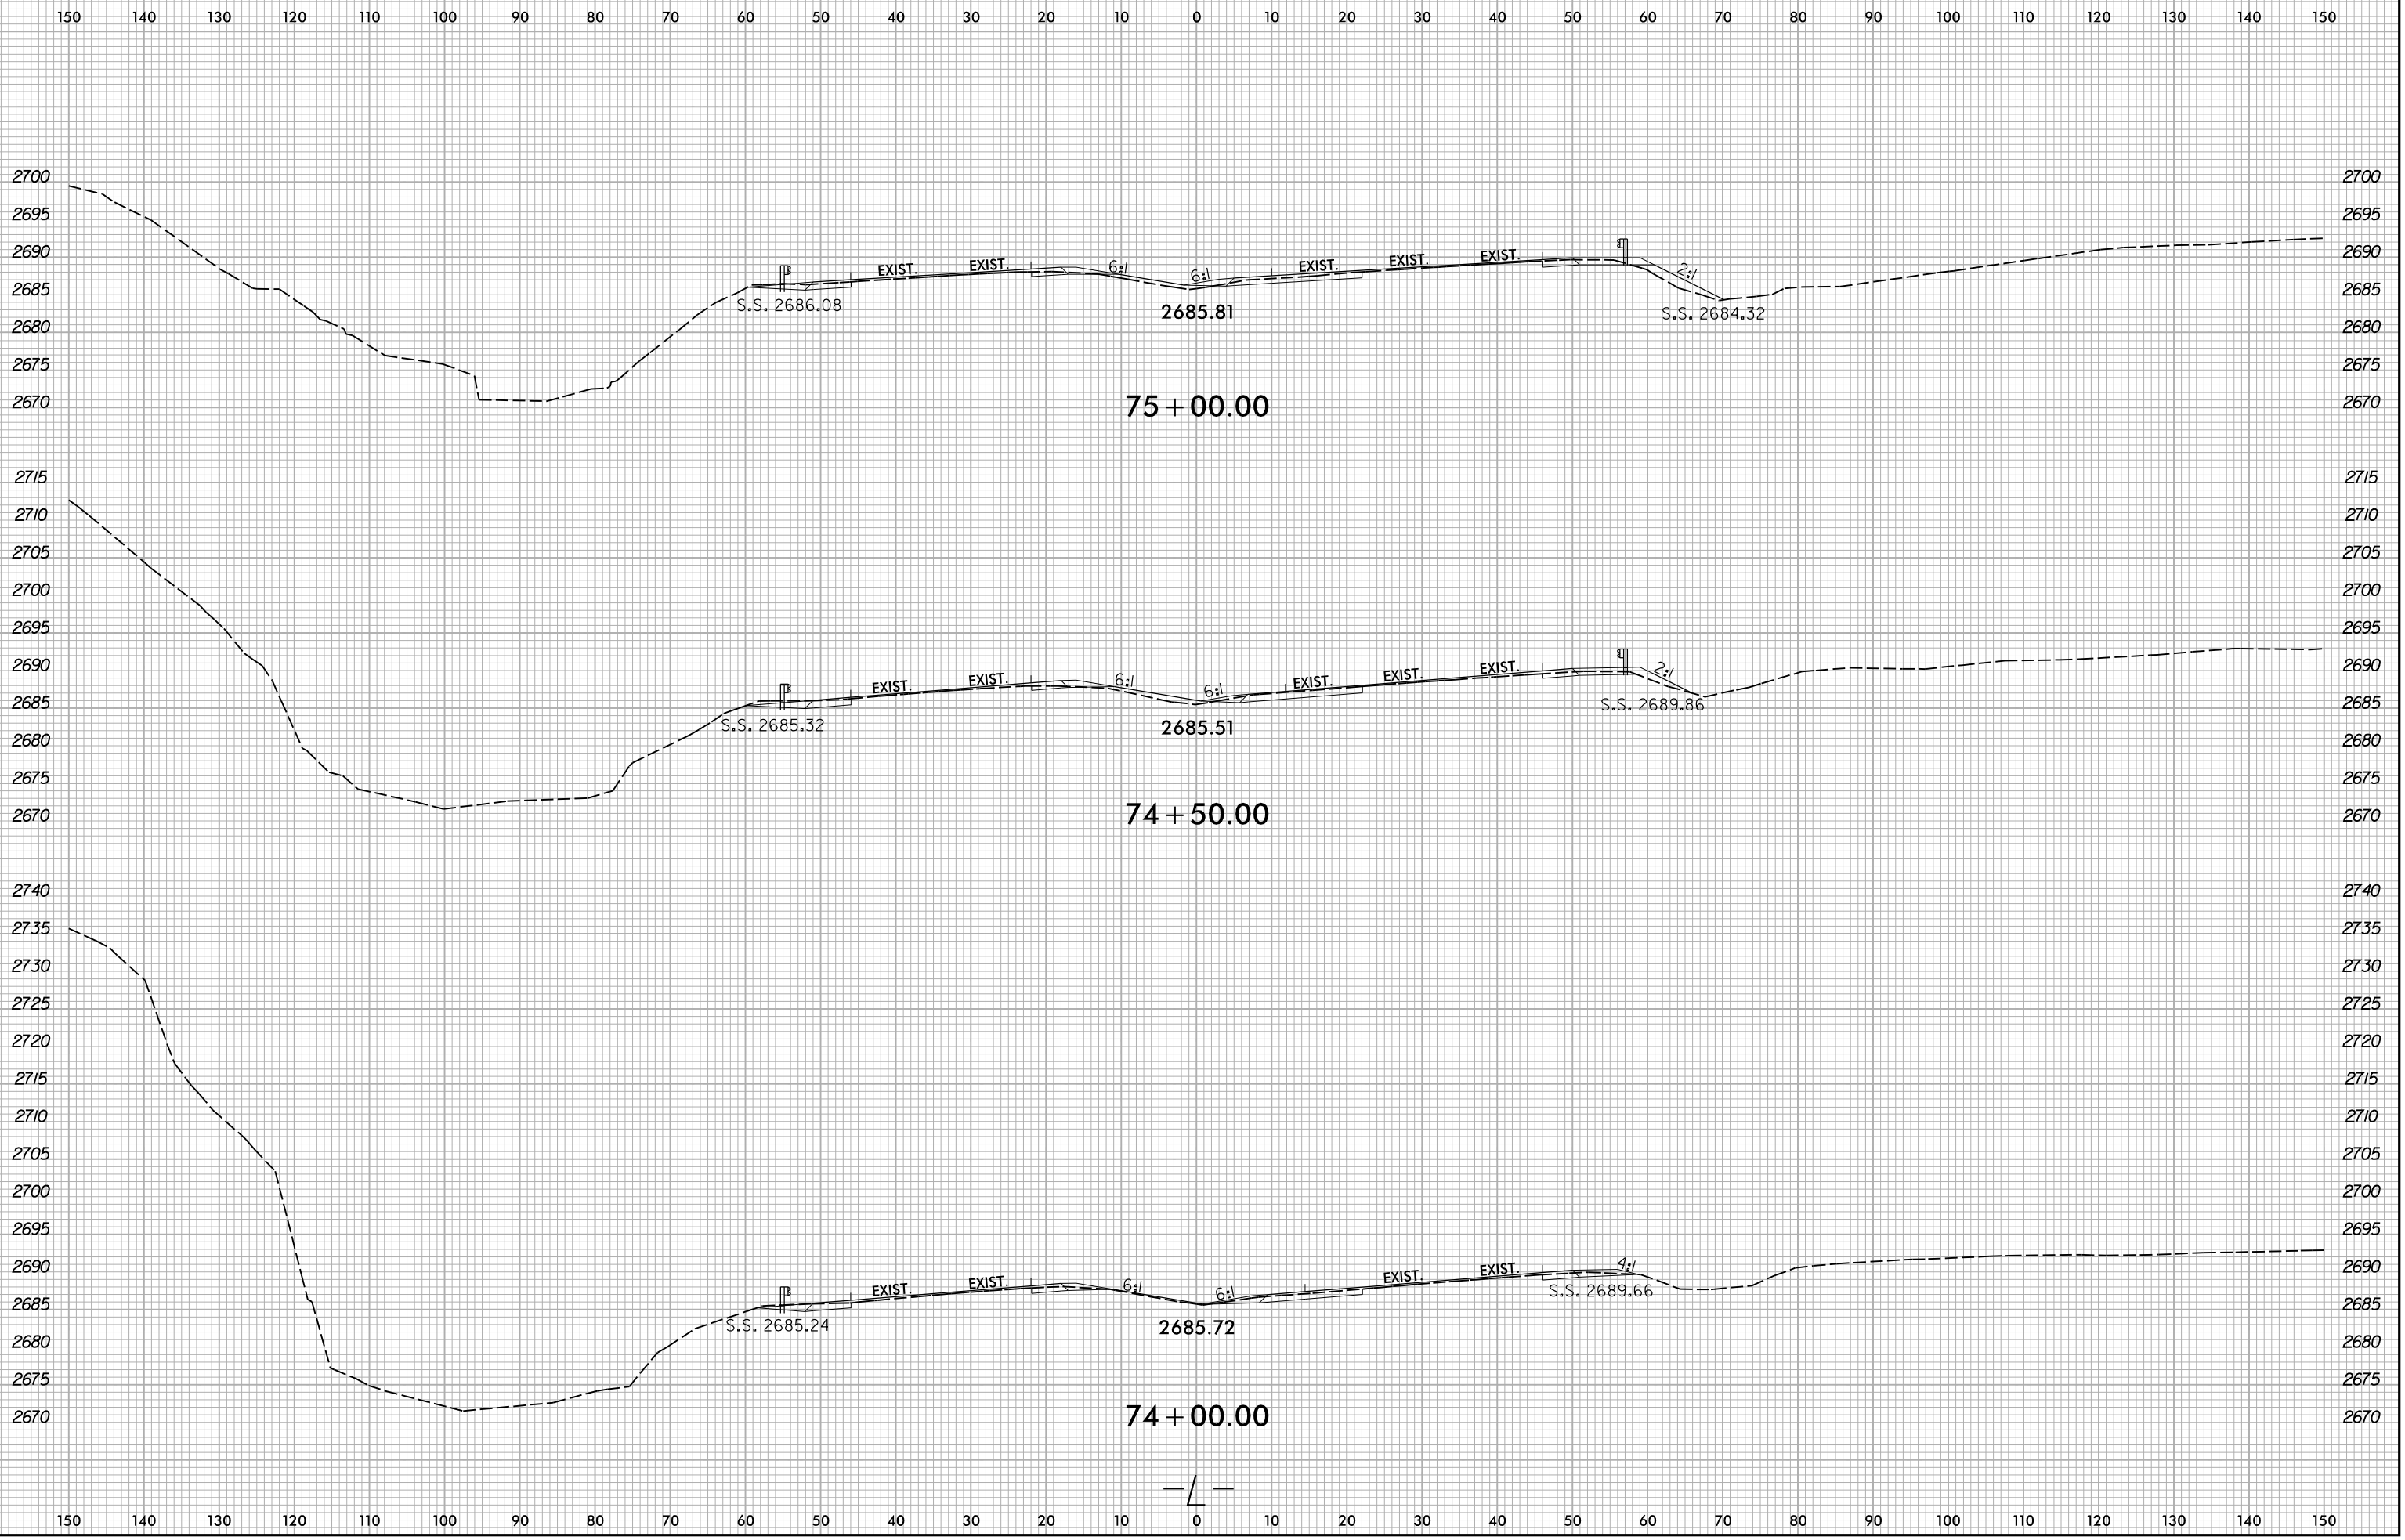

B/20/2024
X:\NC001\1R-5921\Roadway\XSC\1R-5921_L_Rdy_.xp1.dgn
User:smelvr