


6/23/16

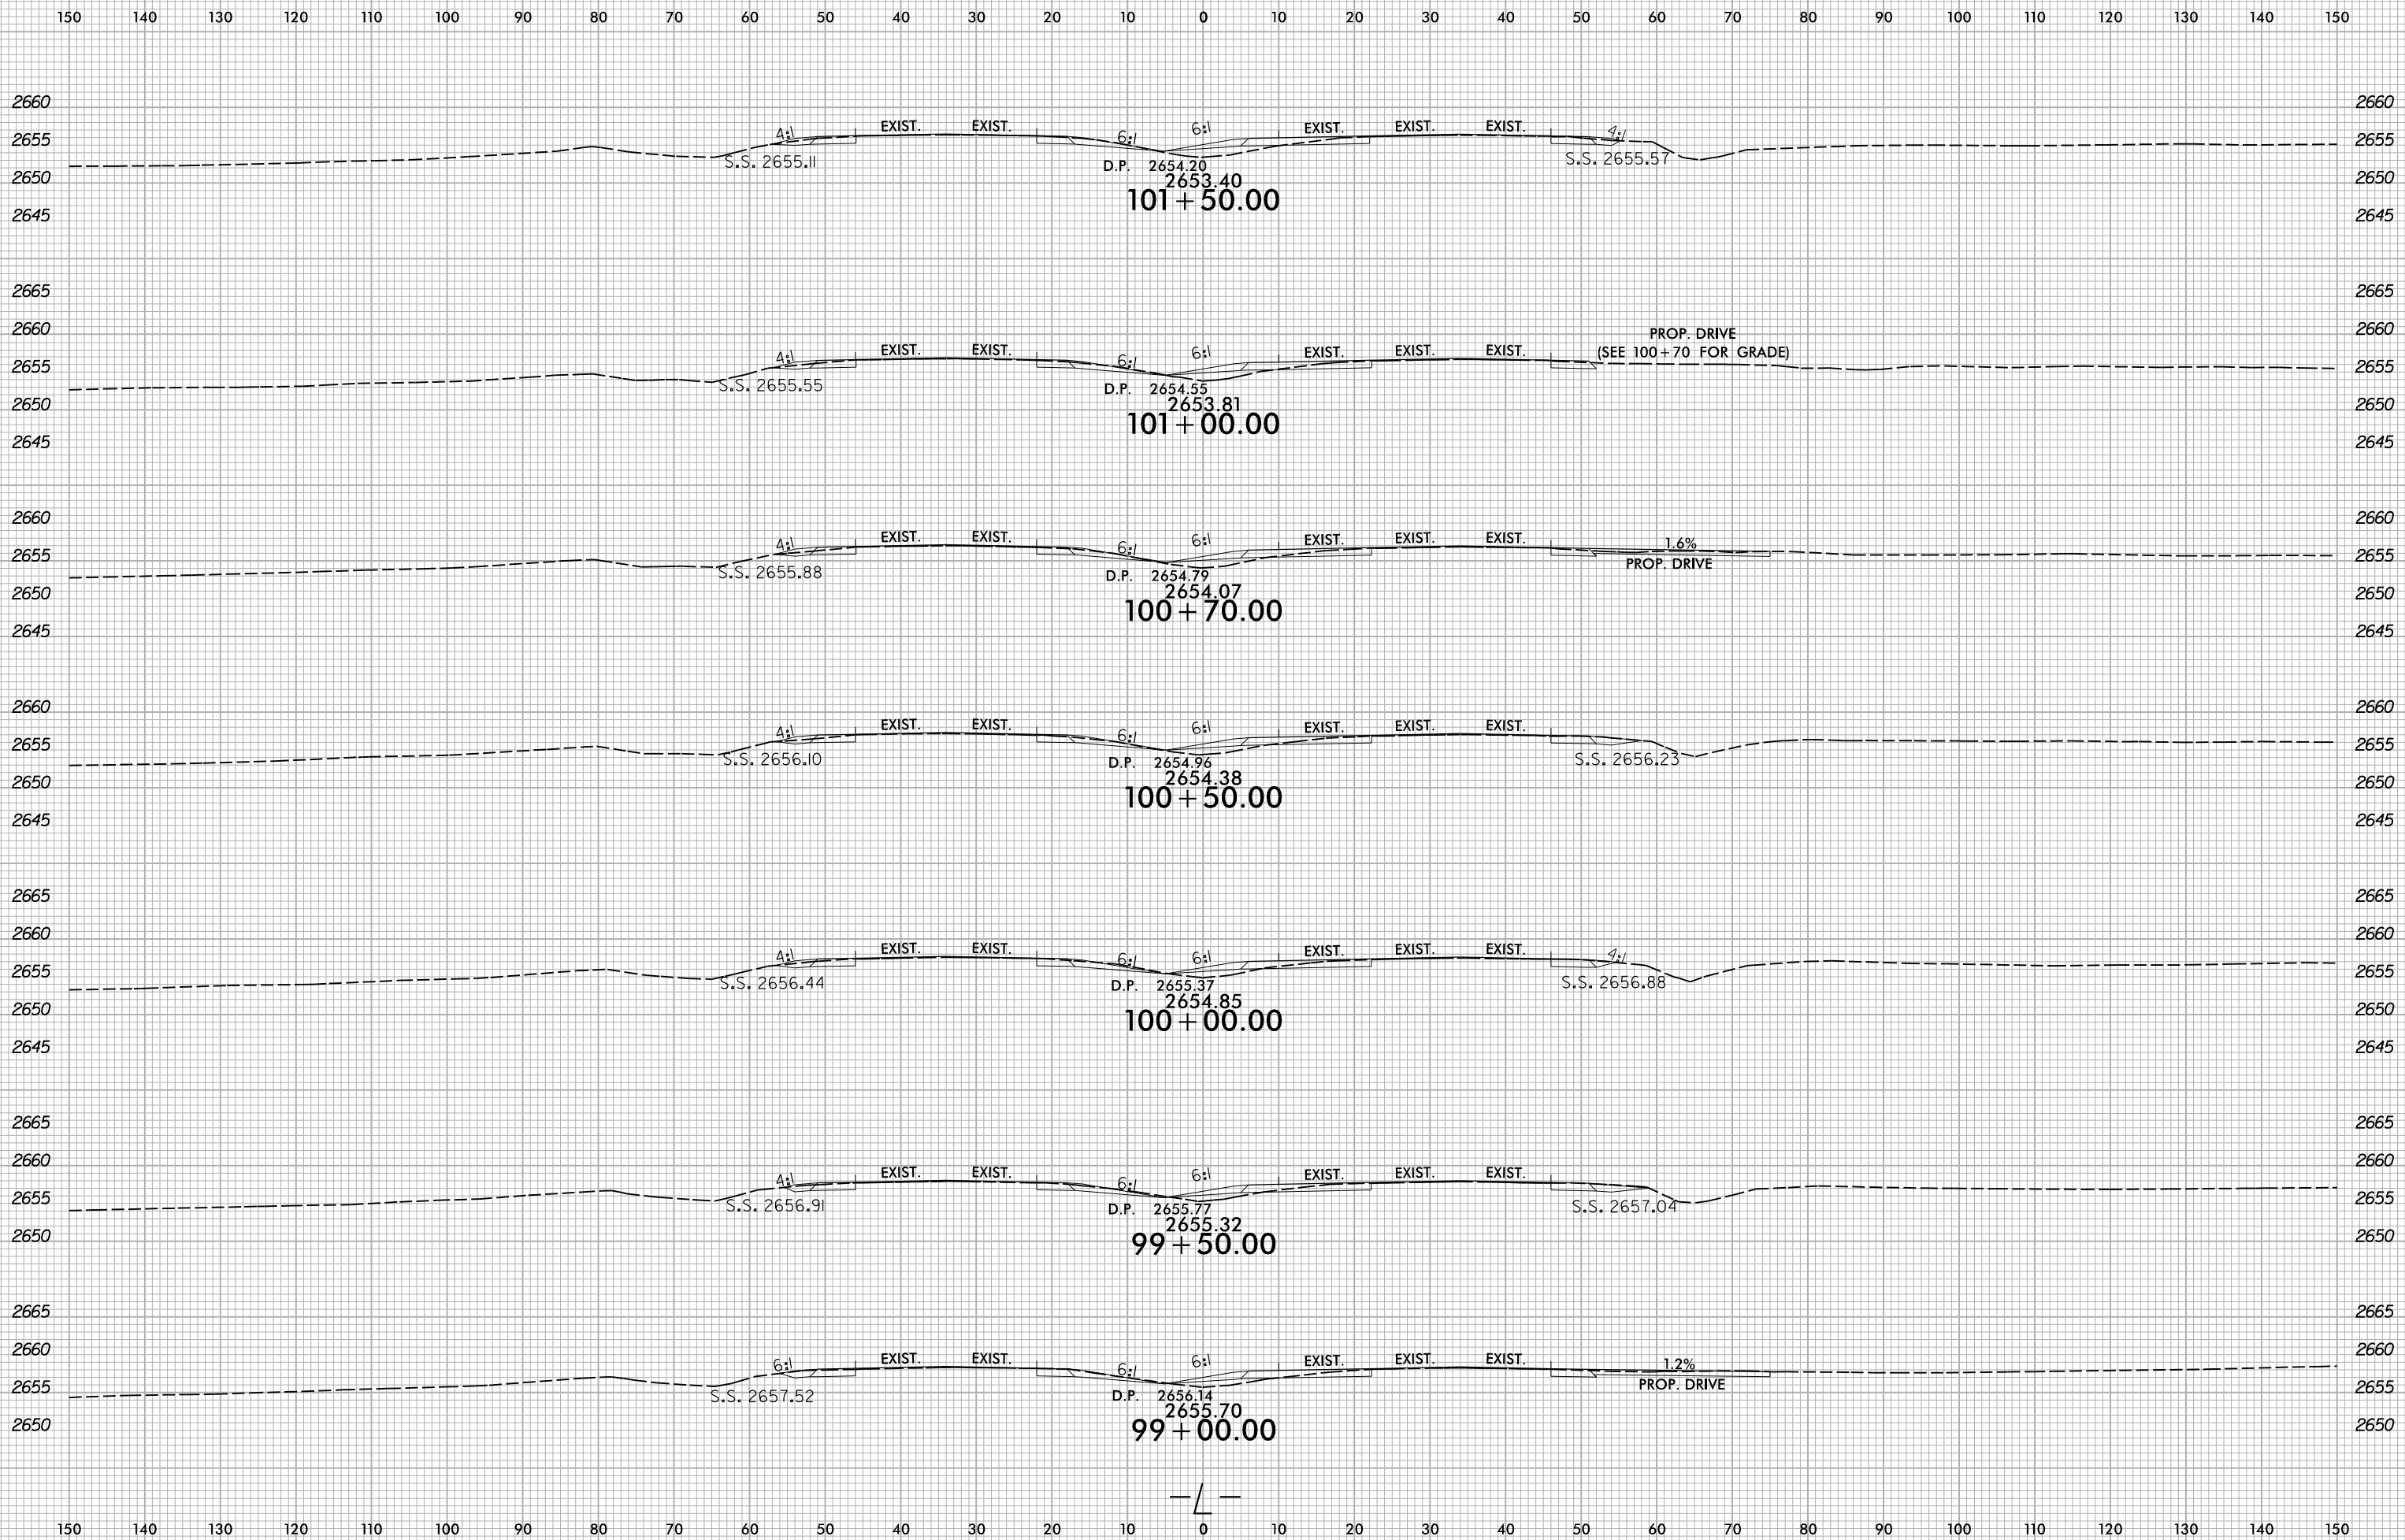

B:\2017\2024 X:\NC\001\1R-5921\Roadway\XSC\1R-5921_Rdy_.xp1.dgn User:smelvr