


6/23/16

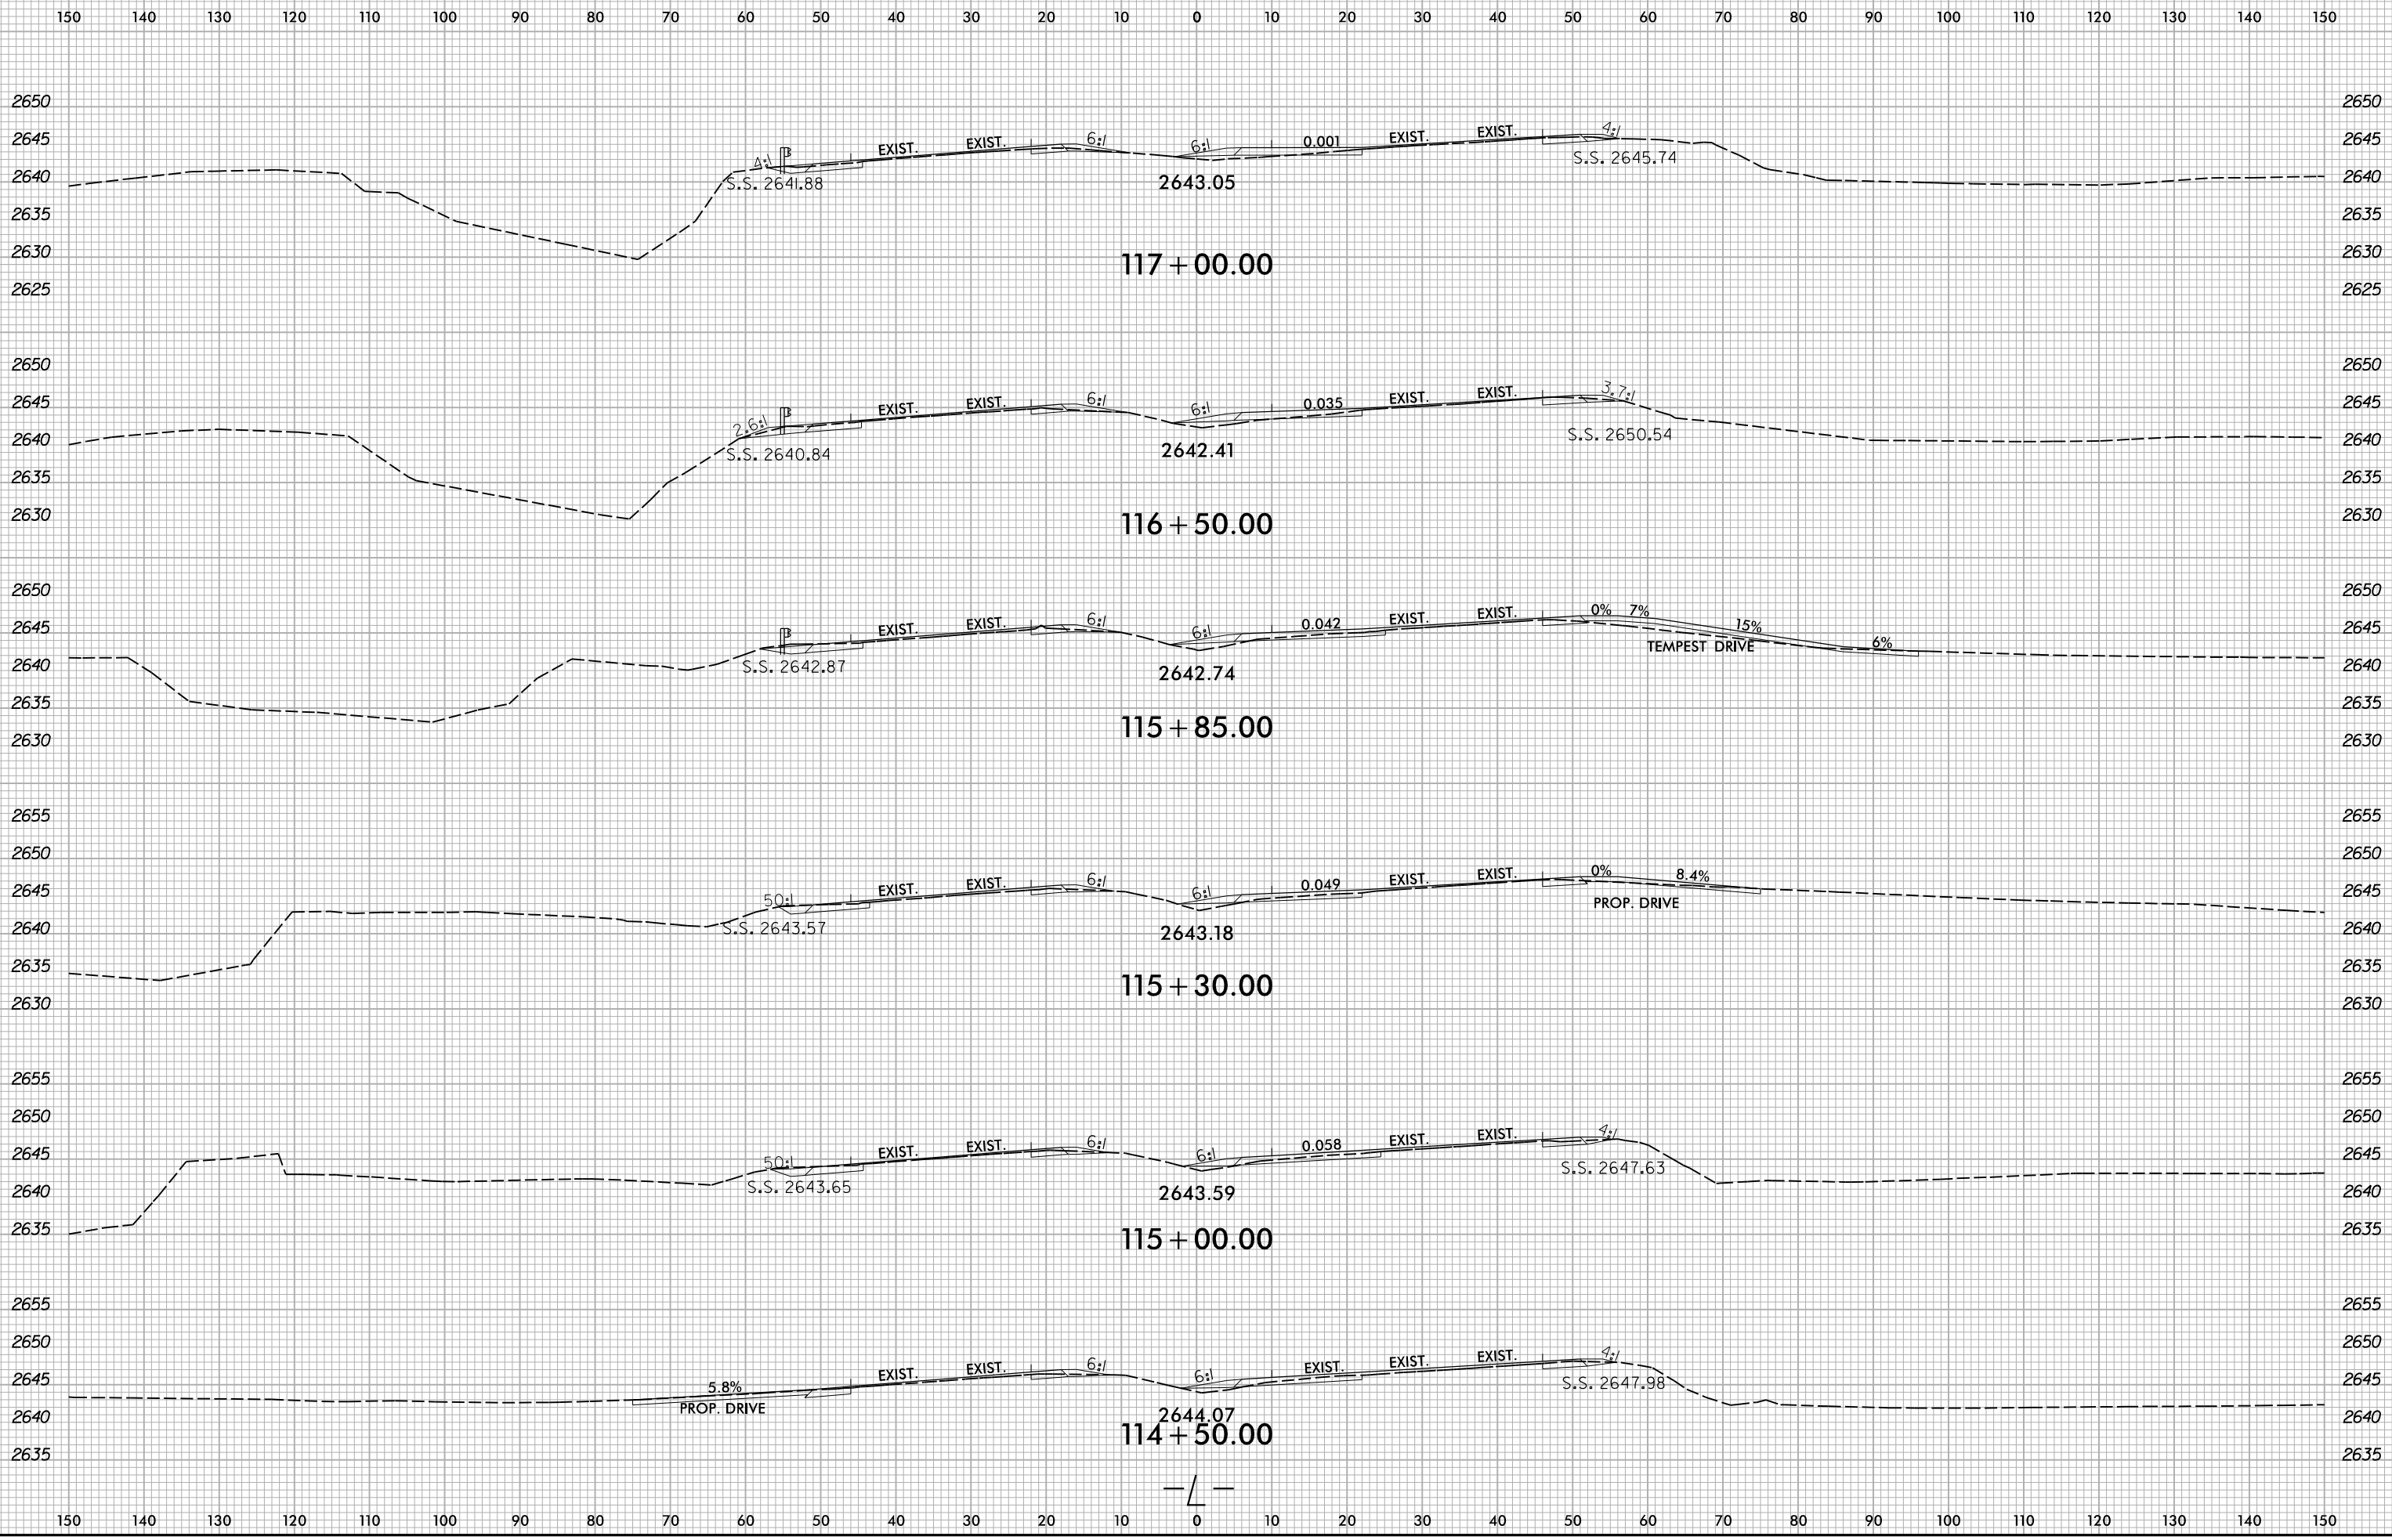

B:\20\2024\X:\NC001\115921\Roadway\XSC\115921_L_Rdy_.xp1.dgn
User:zsmelvr