


6/23/16

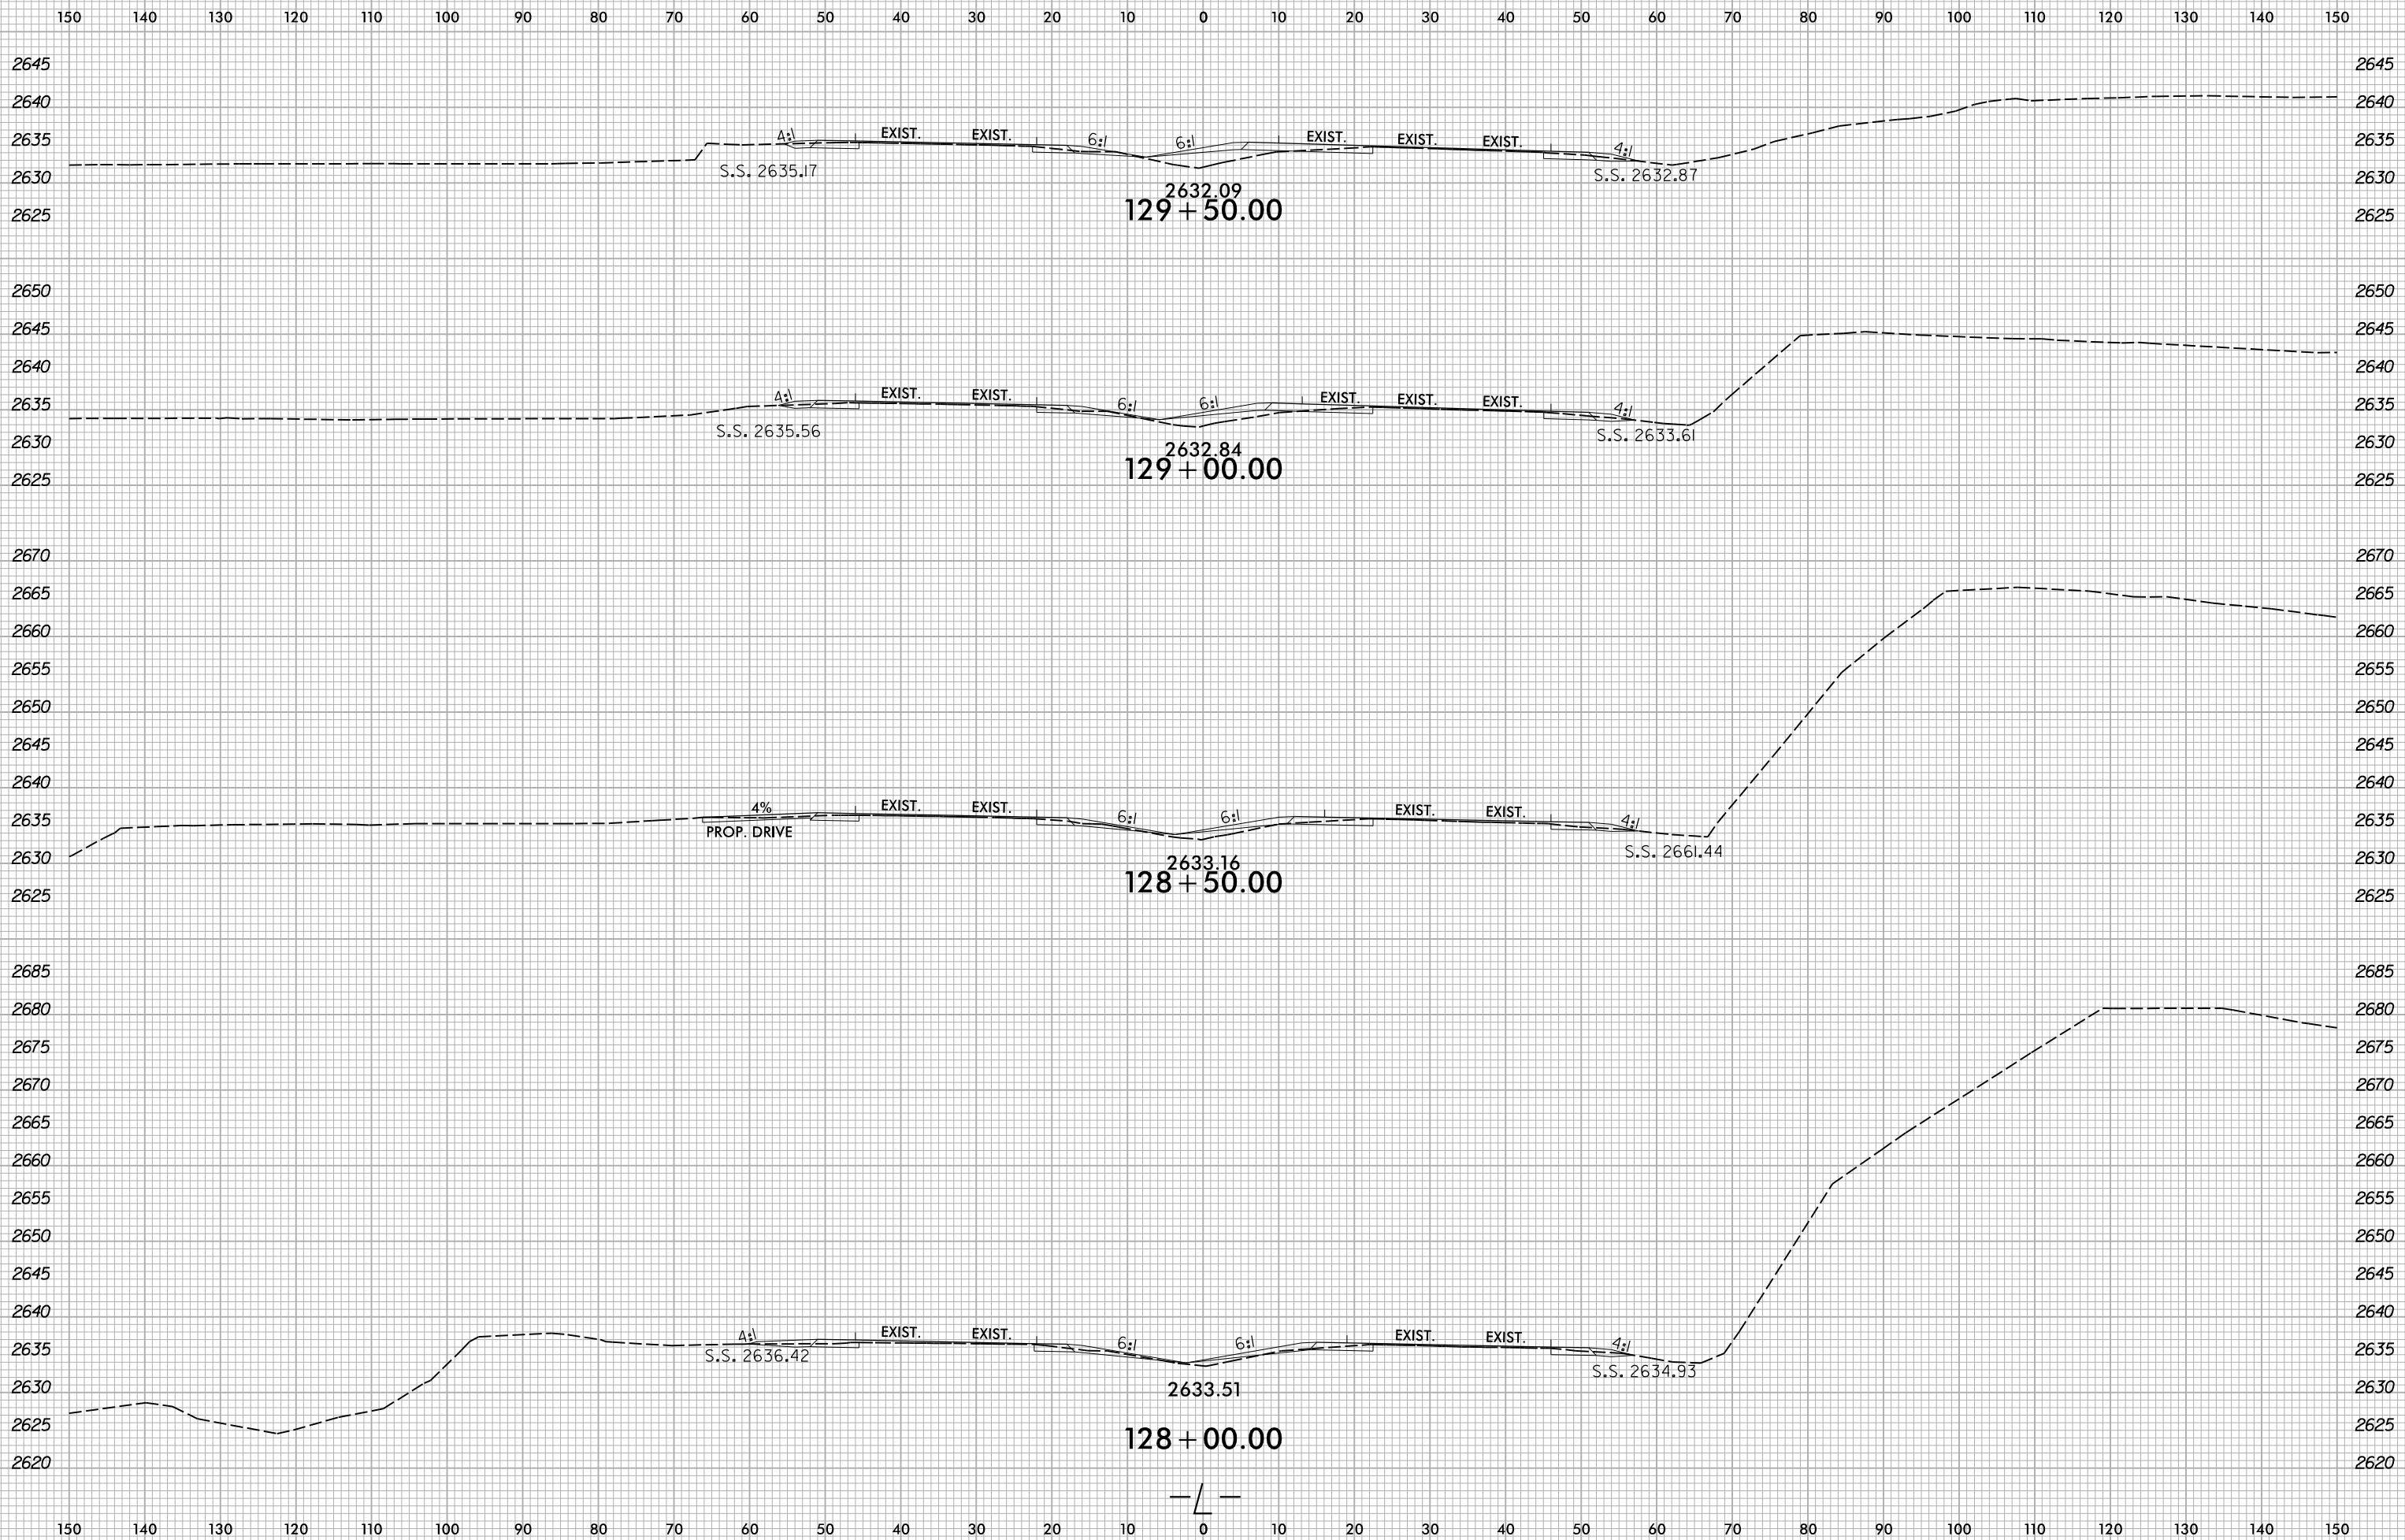

8/20/2024
X:\NC001\1R-5921\Roadway\XSC\1R-5921_Rdy_.xpl.dgn
User:smelvr

