


6/23/16

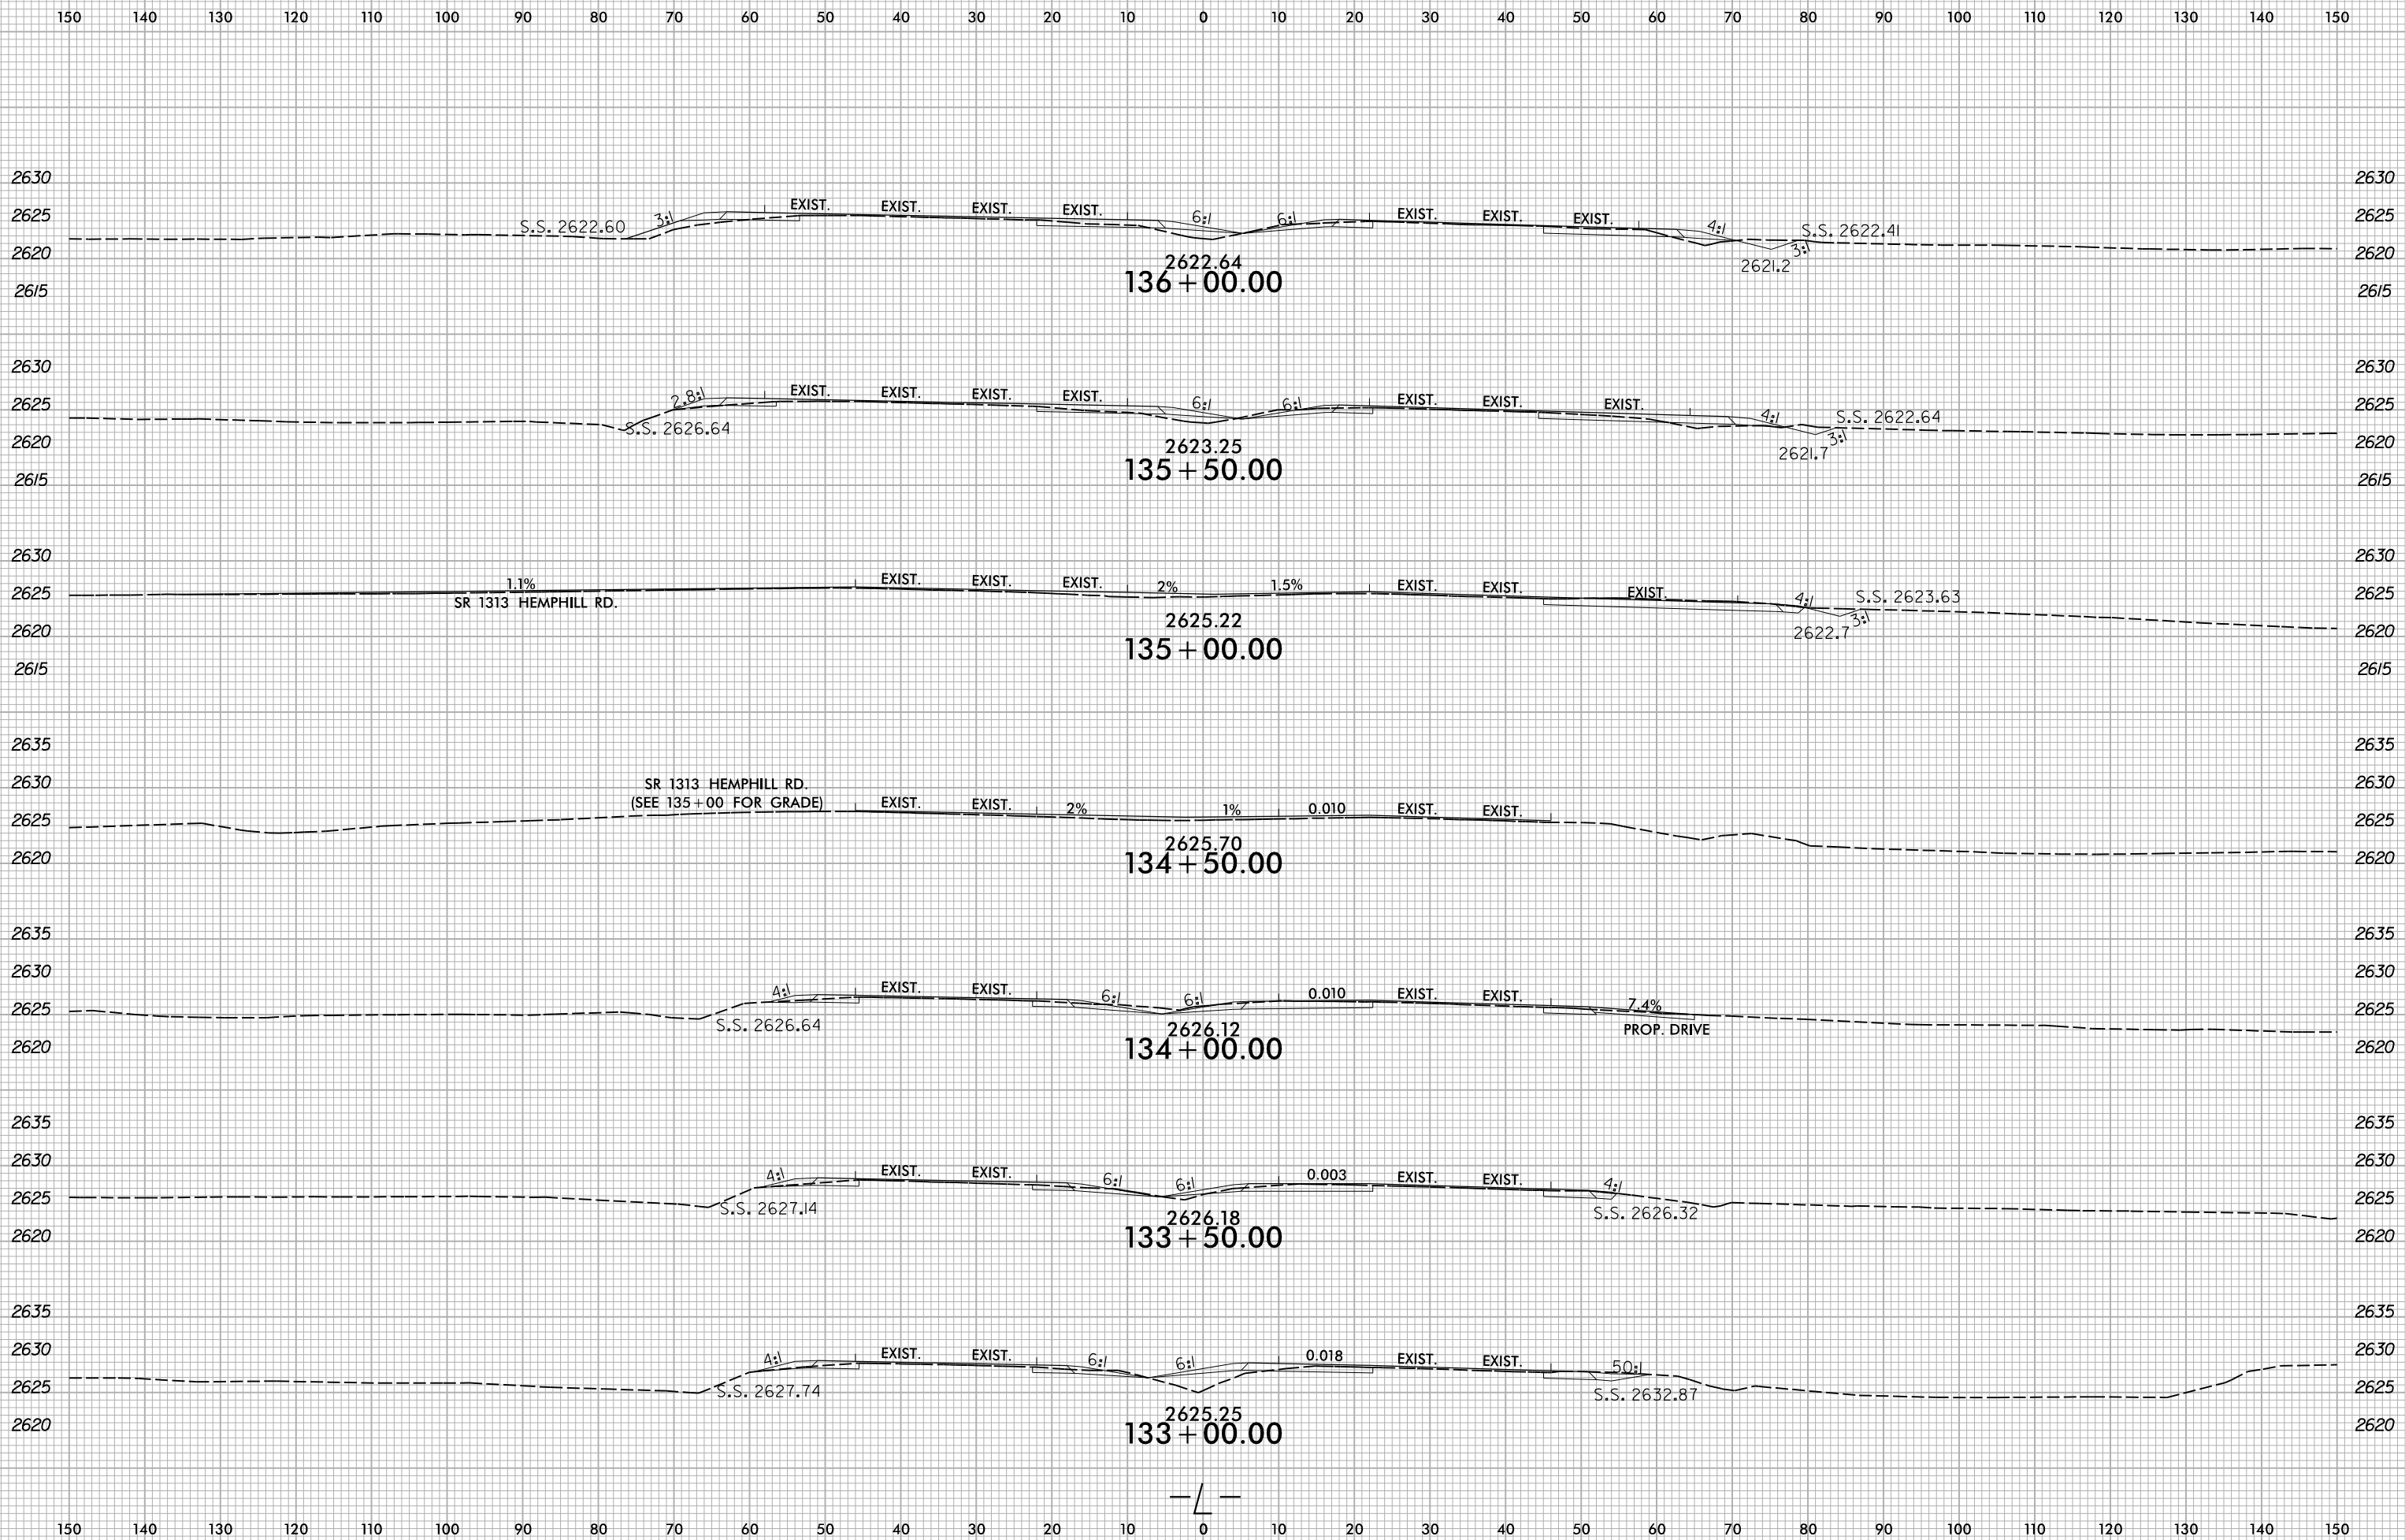

8/20/2024
X:\NC001\1313\Roadway\XSC\1313\133+00\133+00.dgn
User:smelvr