


6/23/16

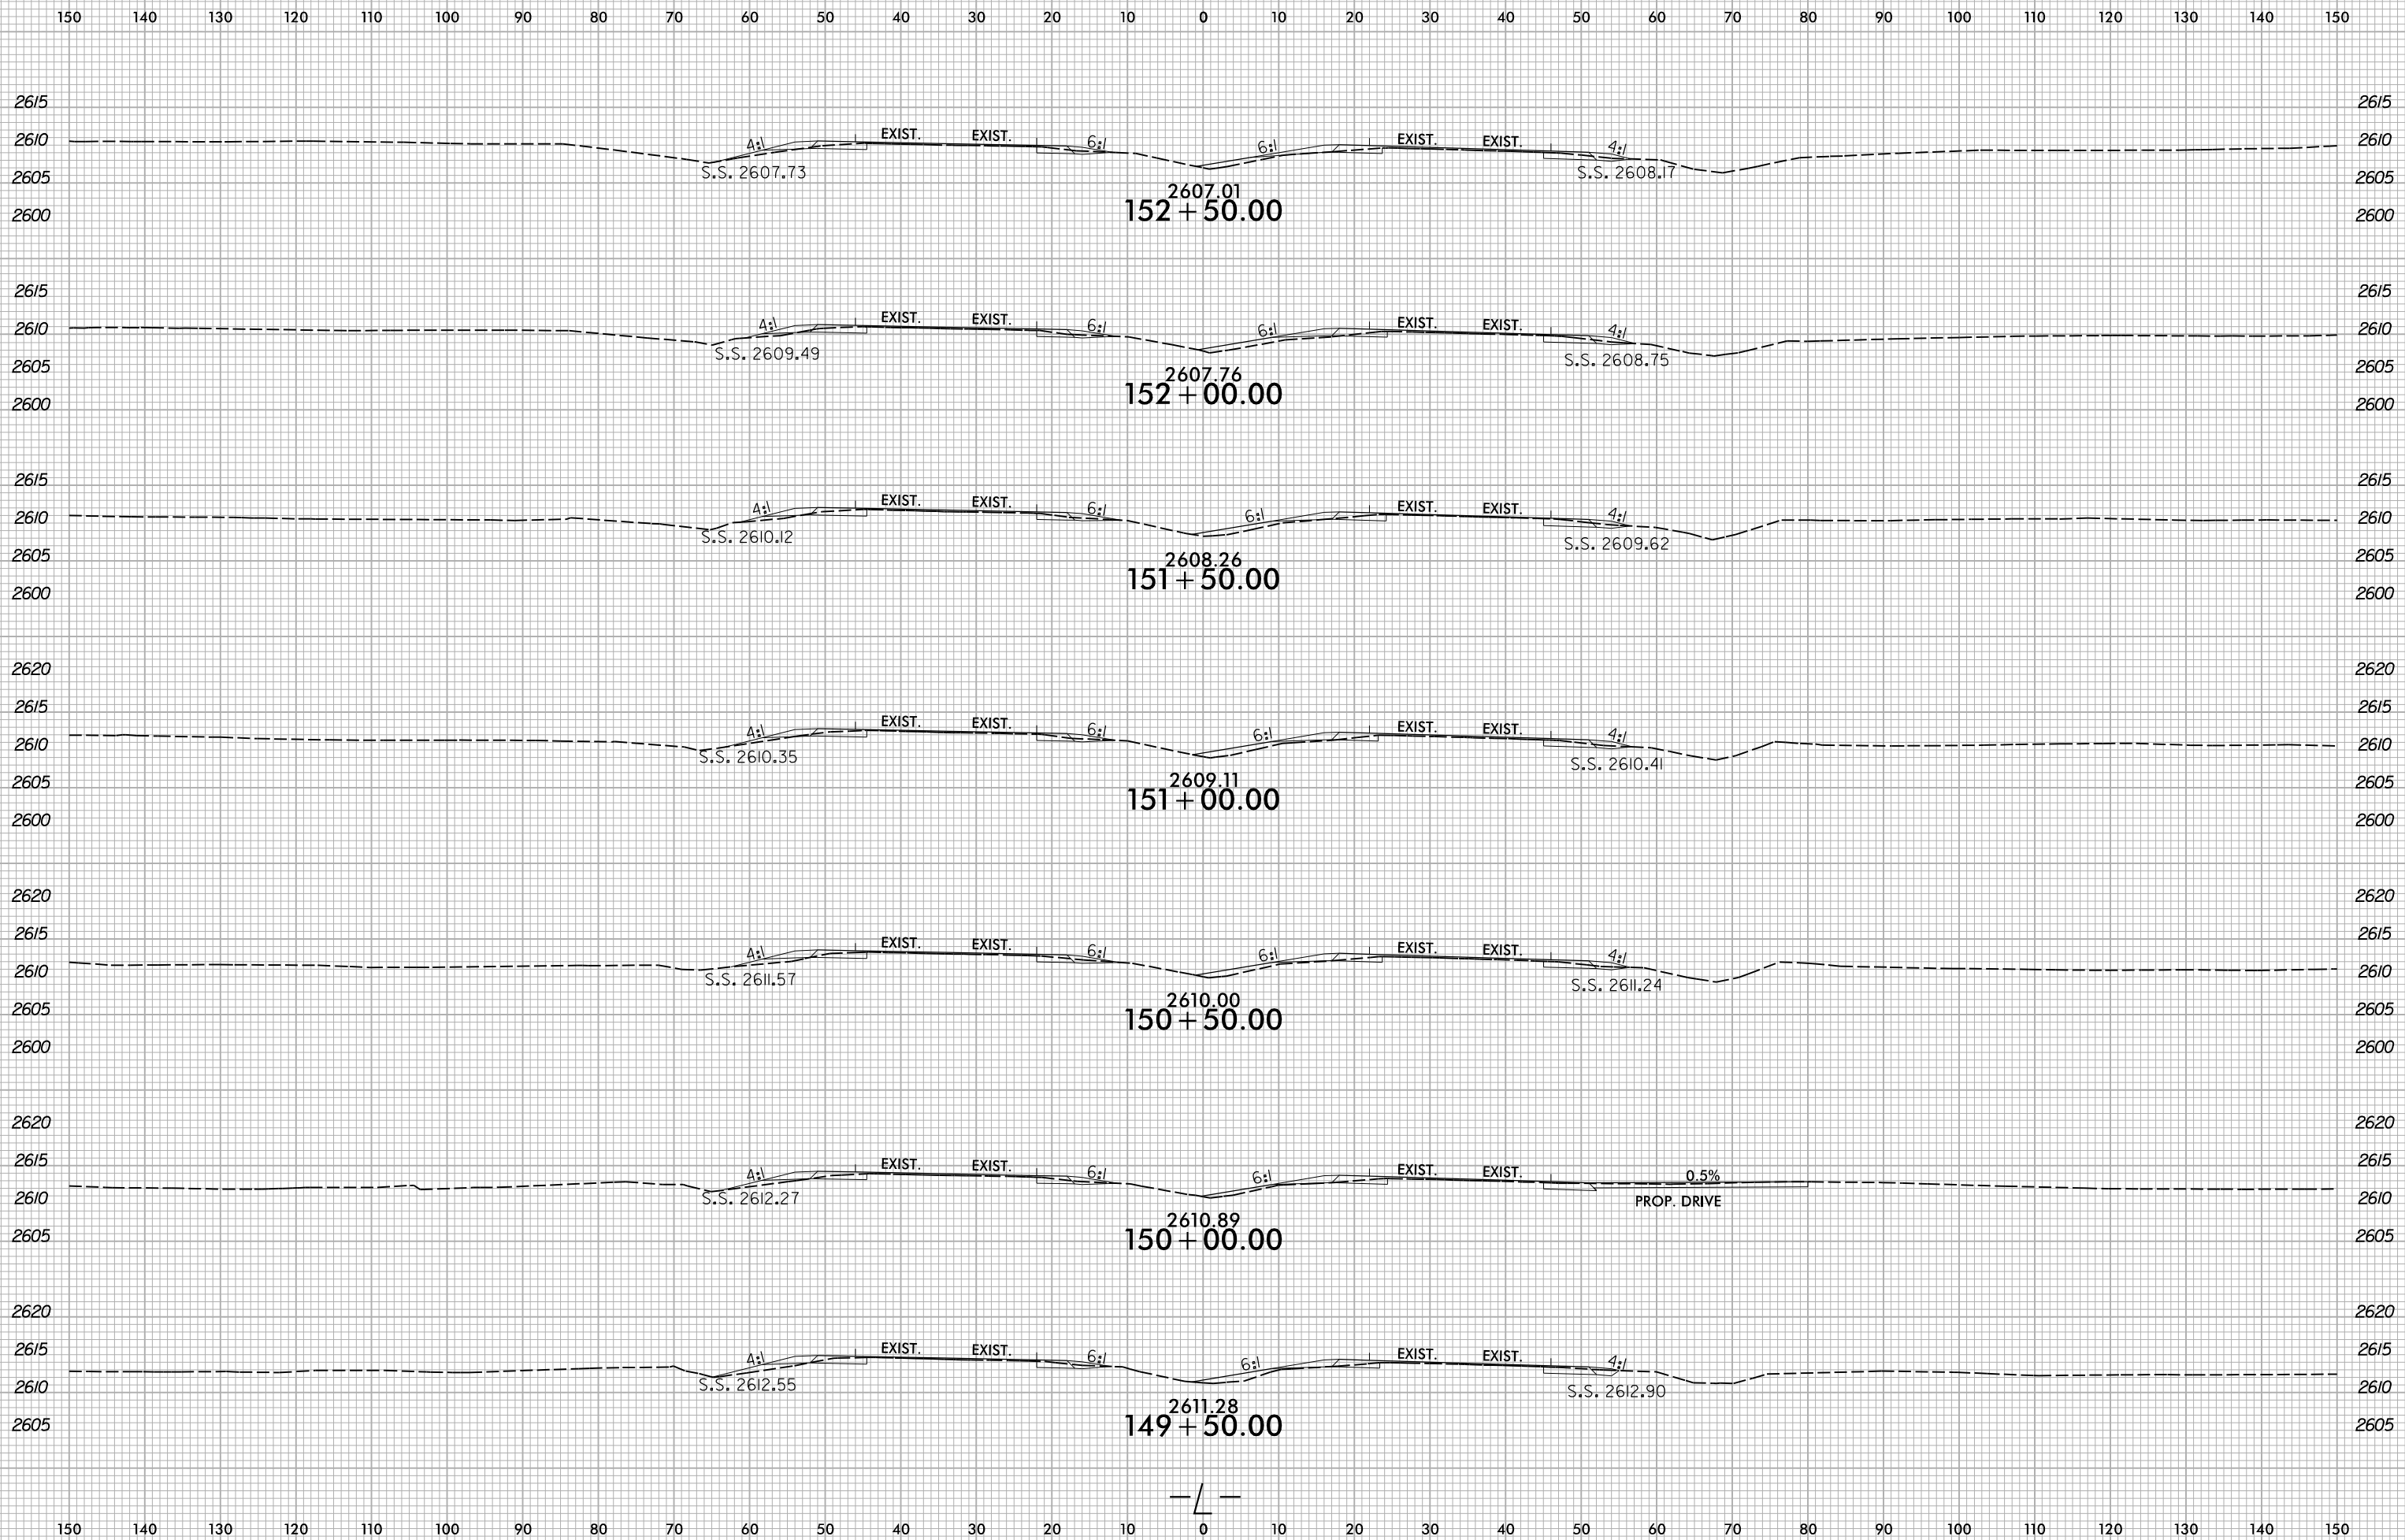

B:\2016\2016\Roadway\XSC\AR-5921_Rdy_.xp1.dgn
User:smelvr