


6/23/16

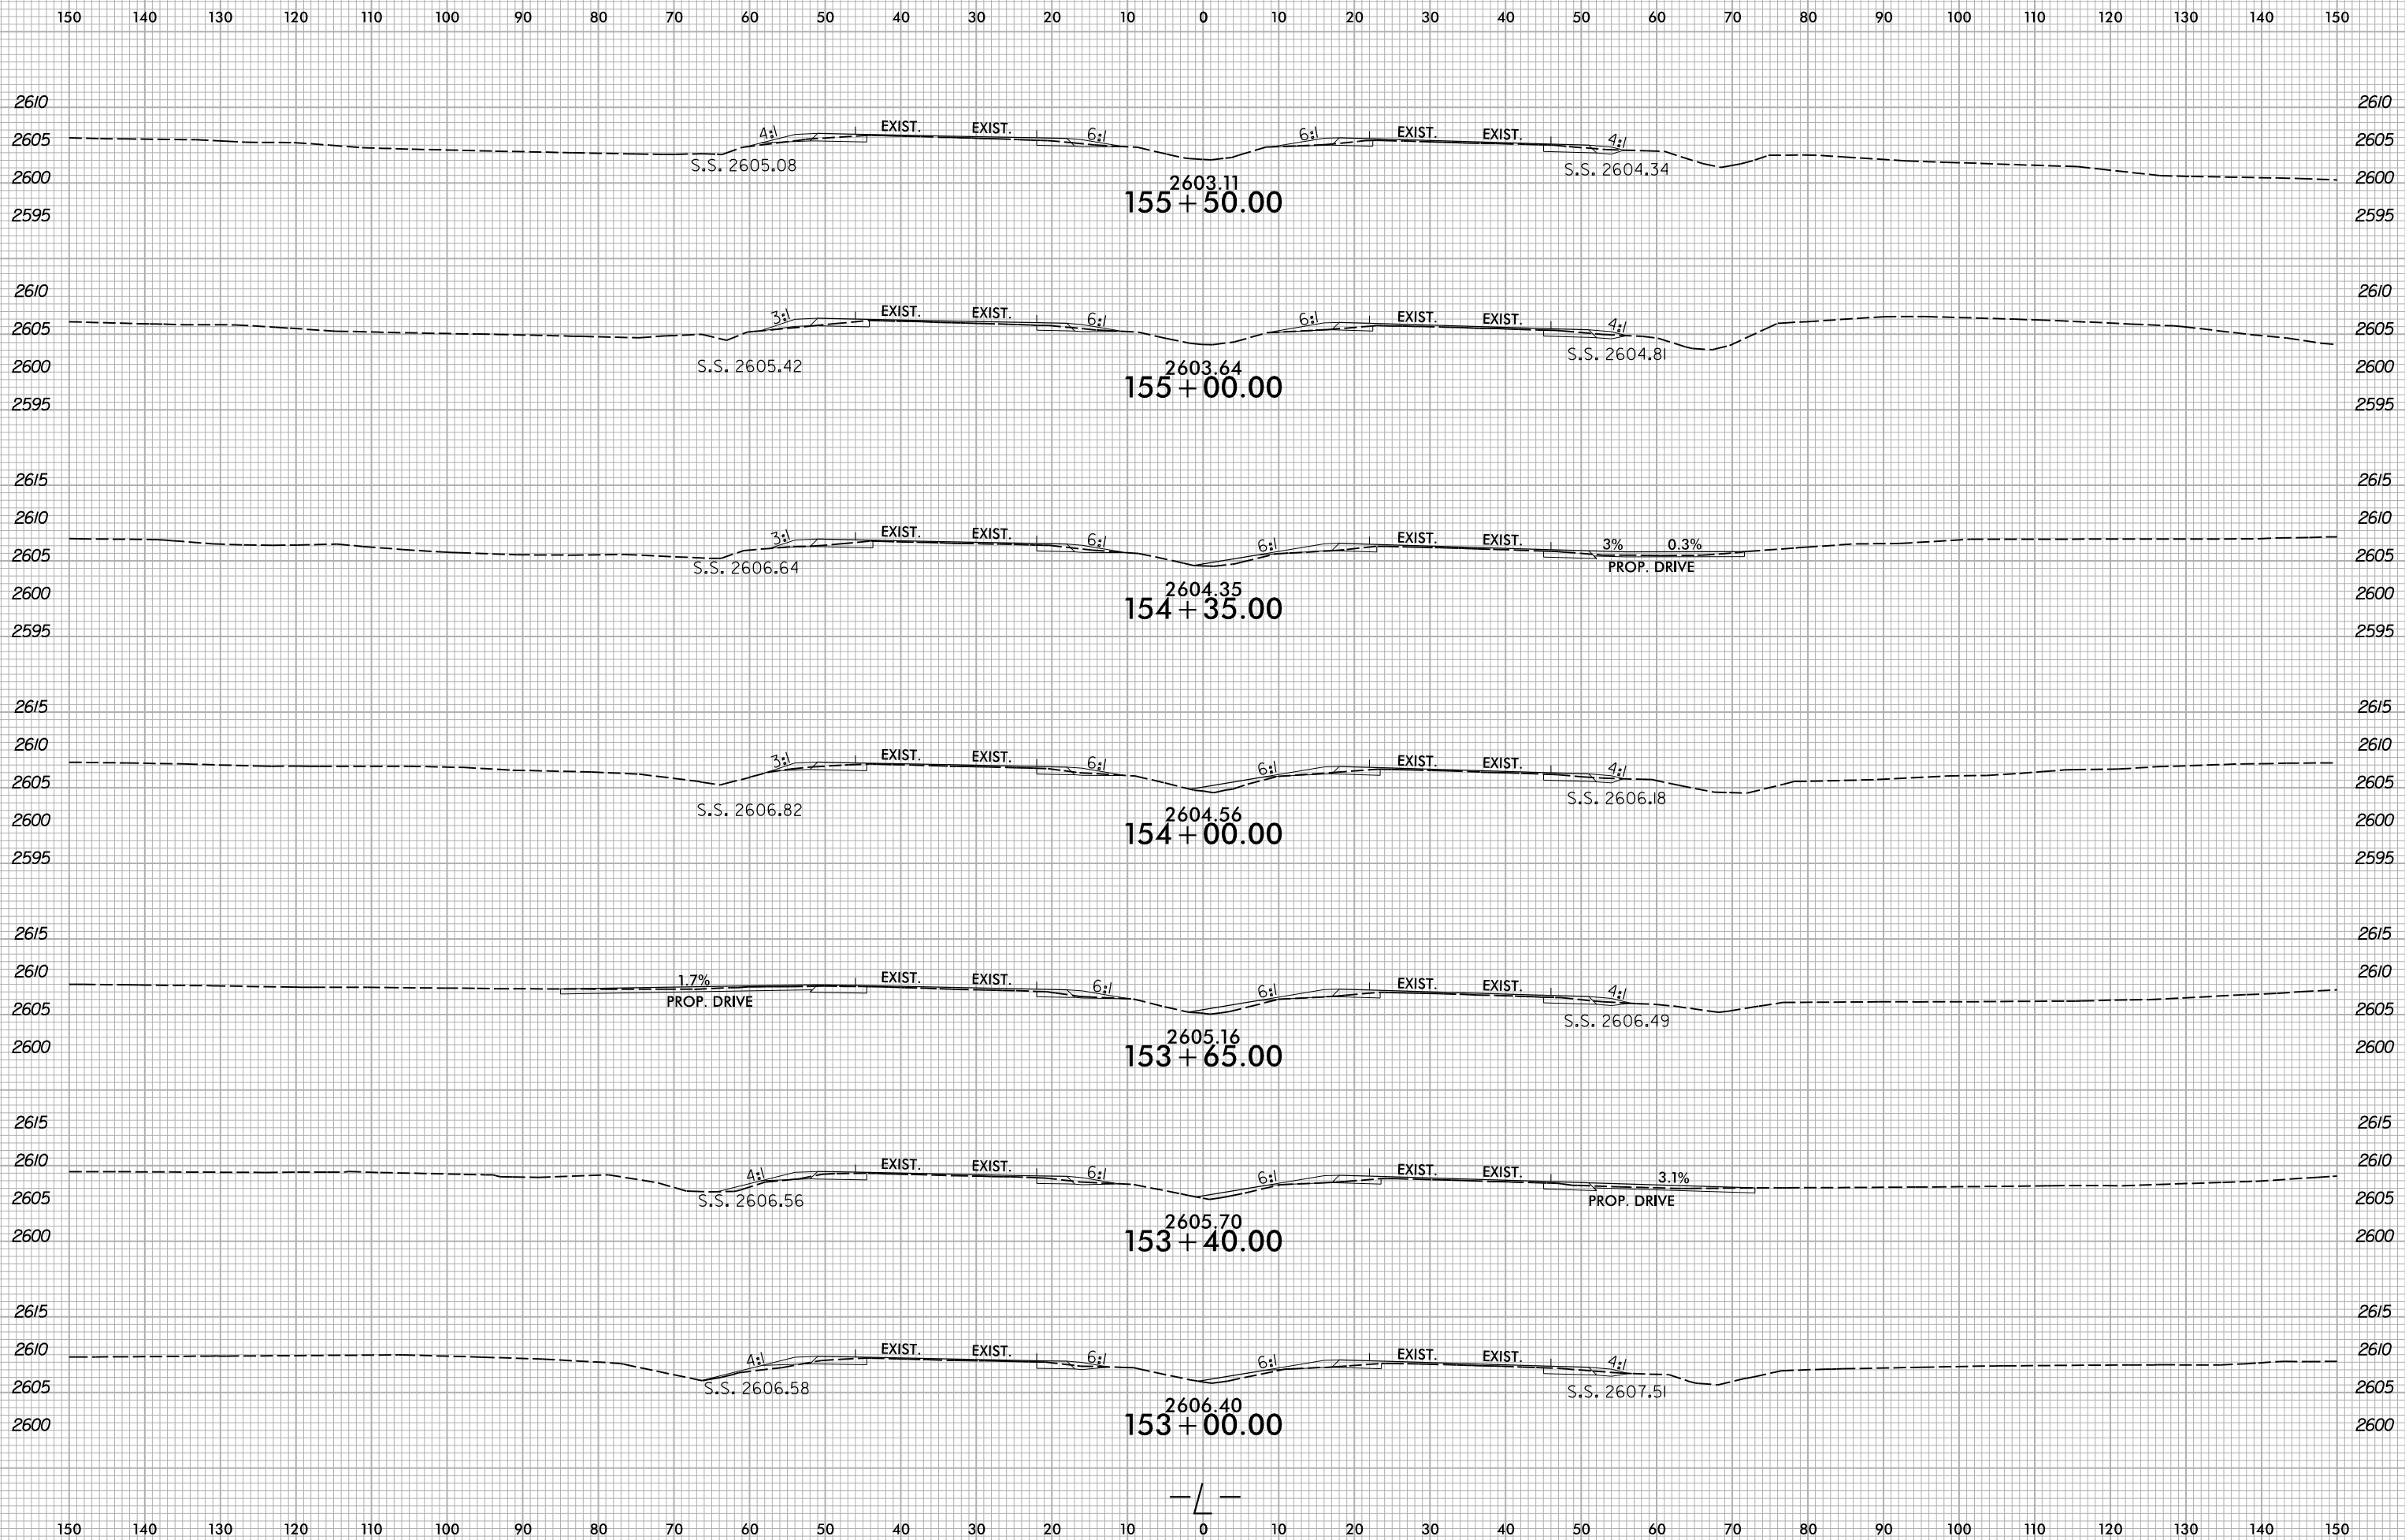

B:\20\2024\X:\NC001\153+00\Roadway\XSC\153+00\153+00.dgn
User:smelvr