


6/23/16

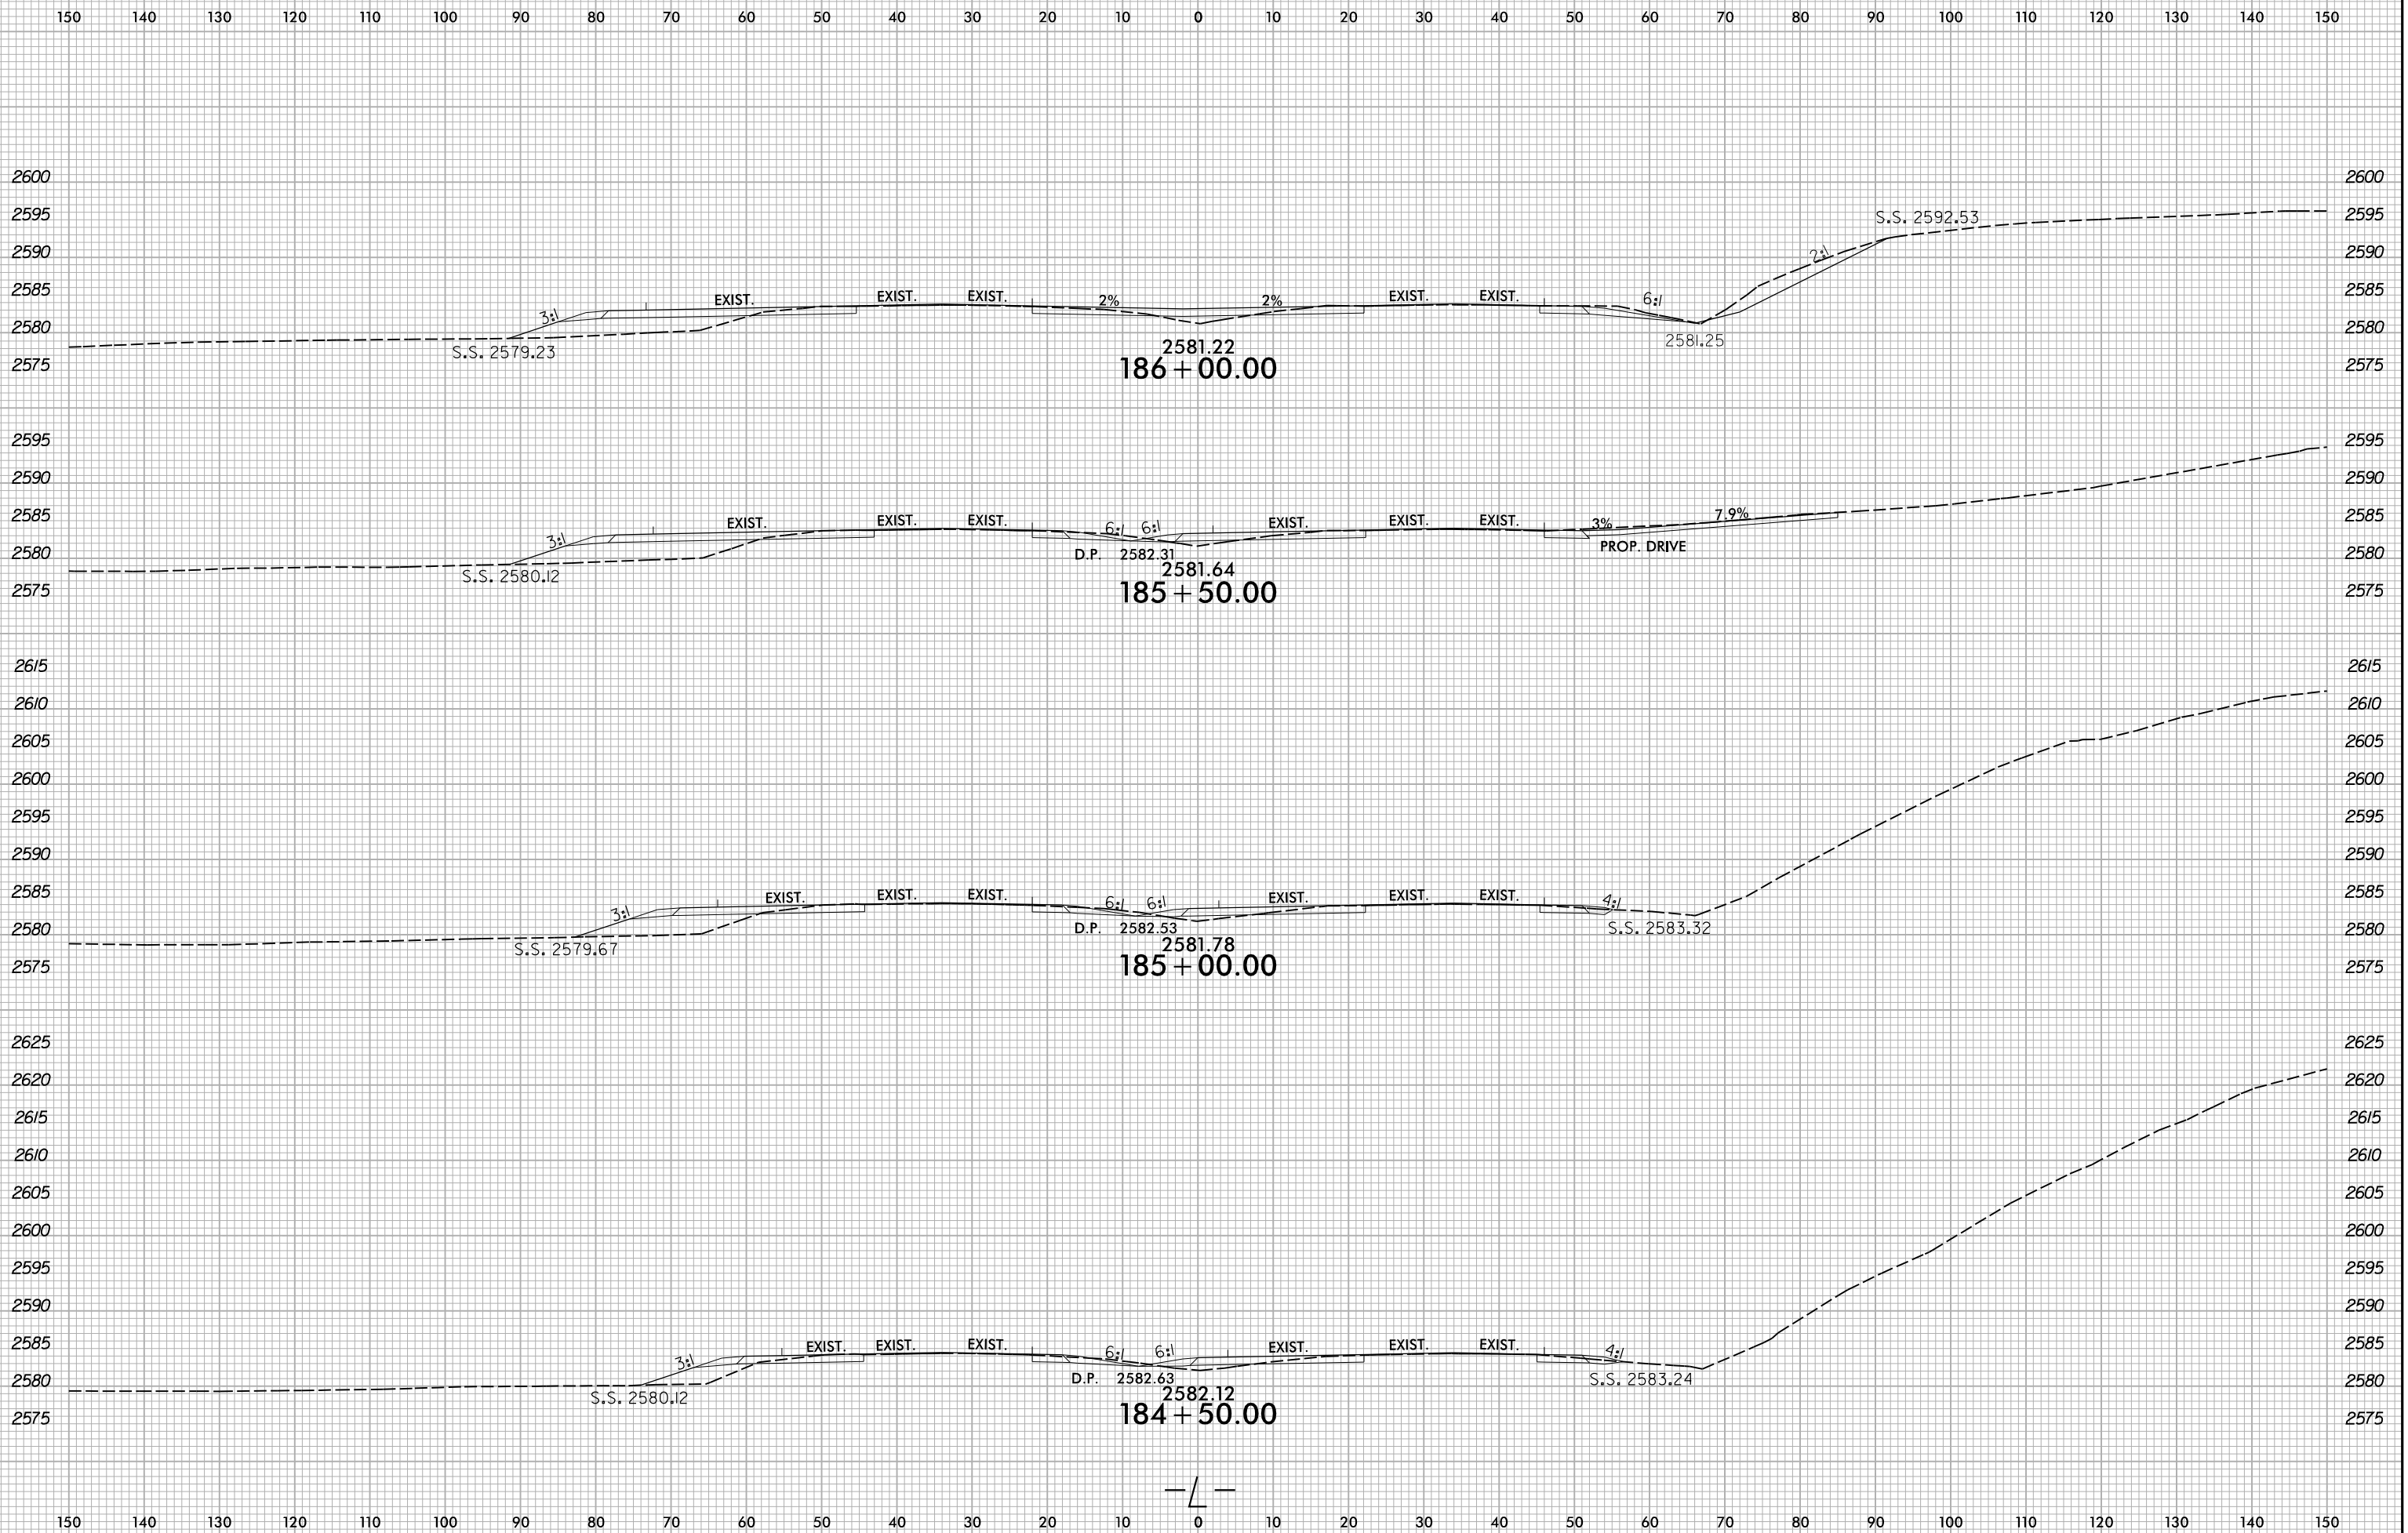

8/20/2024
X:\NC001\18-5921\Roadway\XSC\18-5921_Rdy_.xp1.dgn
User:smelvr

— / —