


6/23/16

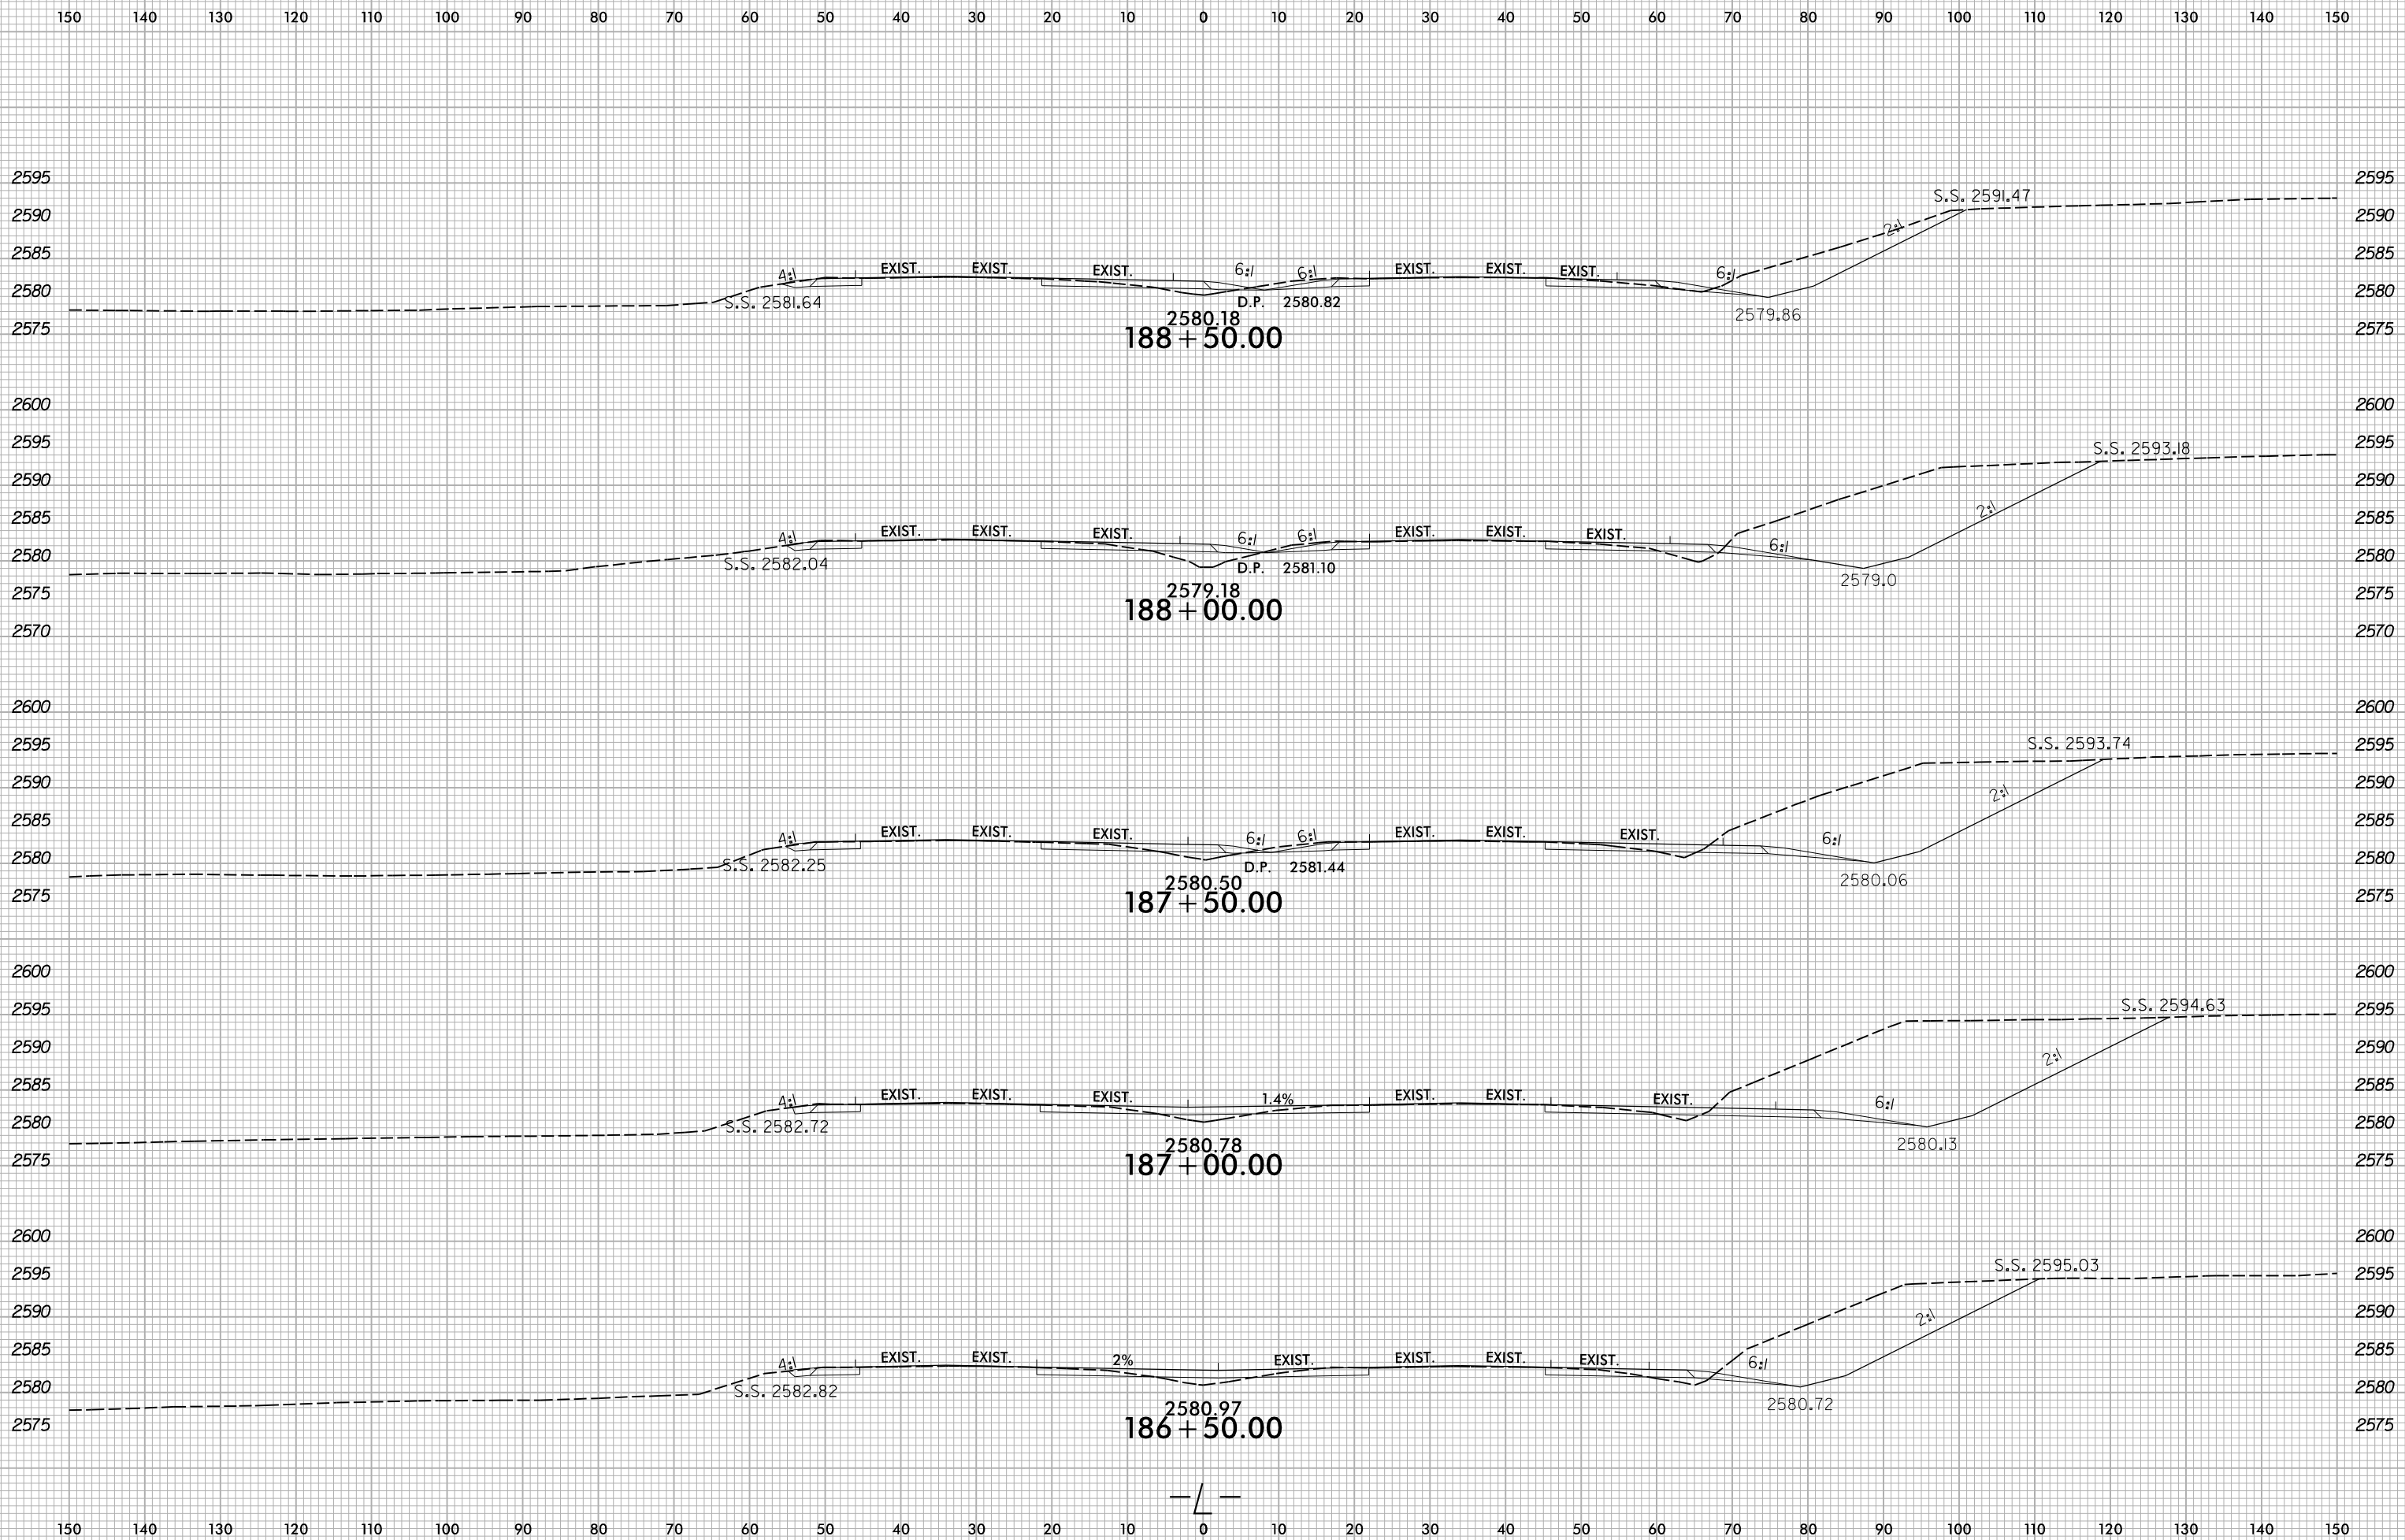

8/20/2024  
X:\NC001\186+50.00\Roadway\XSC\186+50.00\186+50.00.dgn  
User:smelvr