


6/23/16

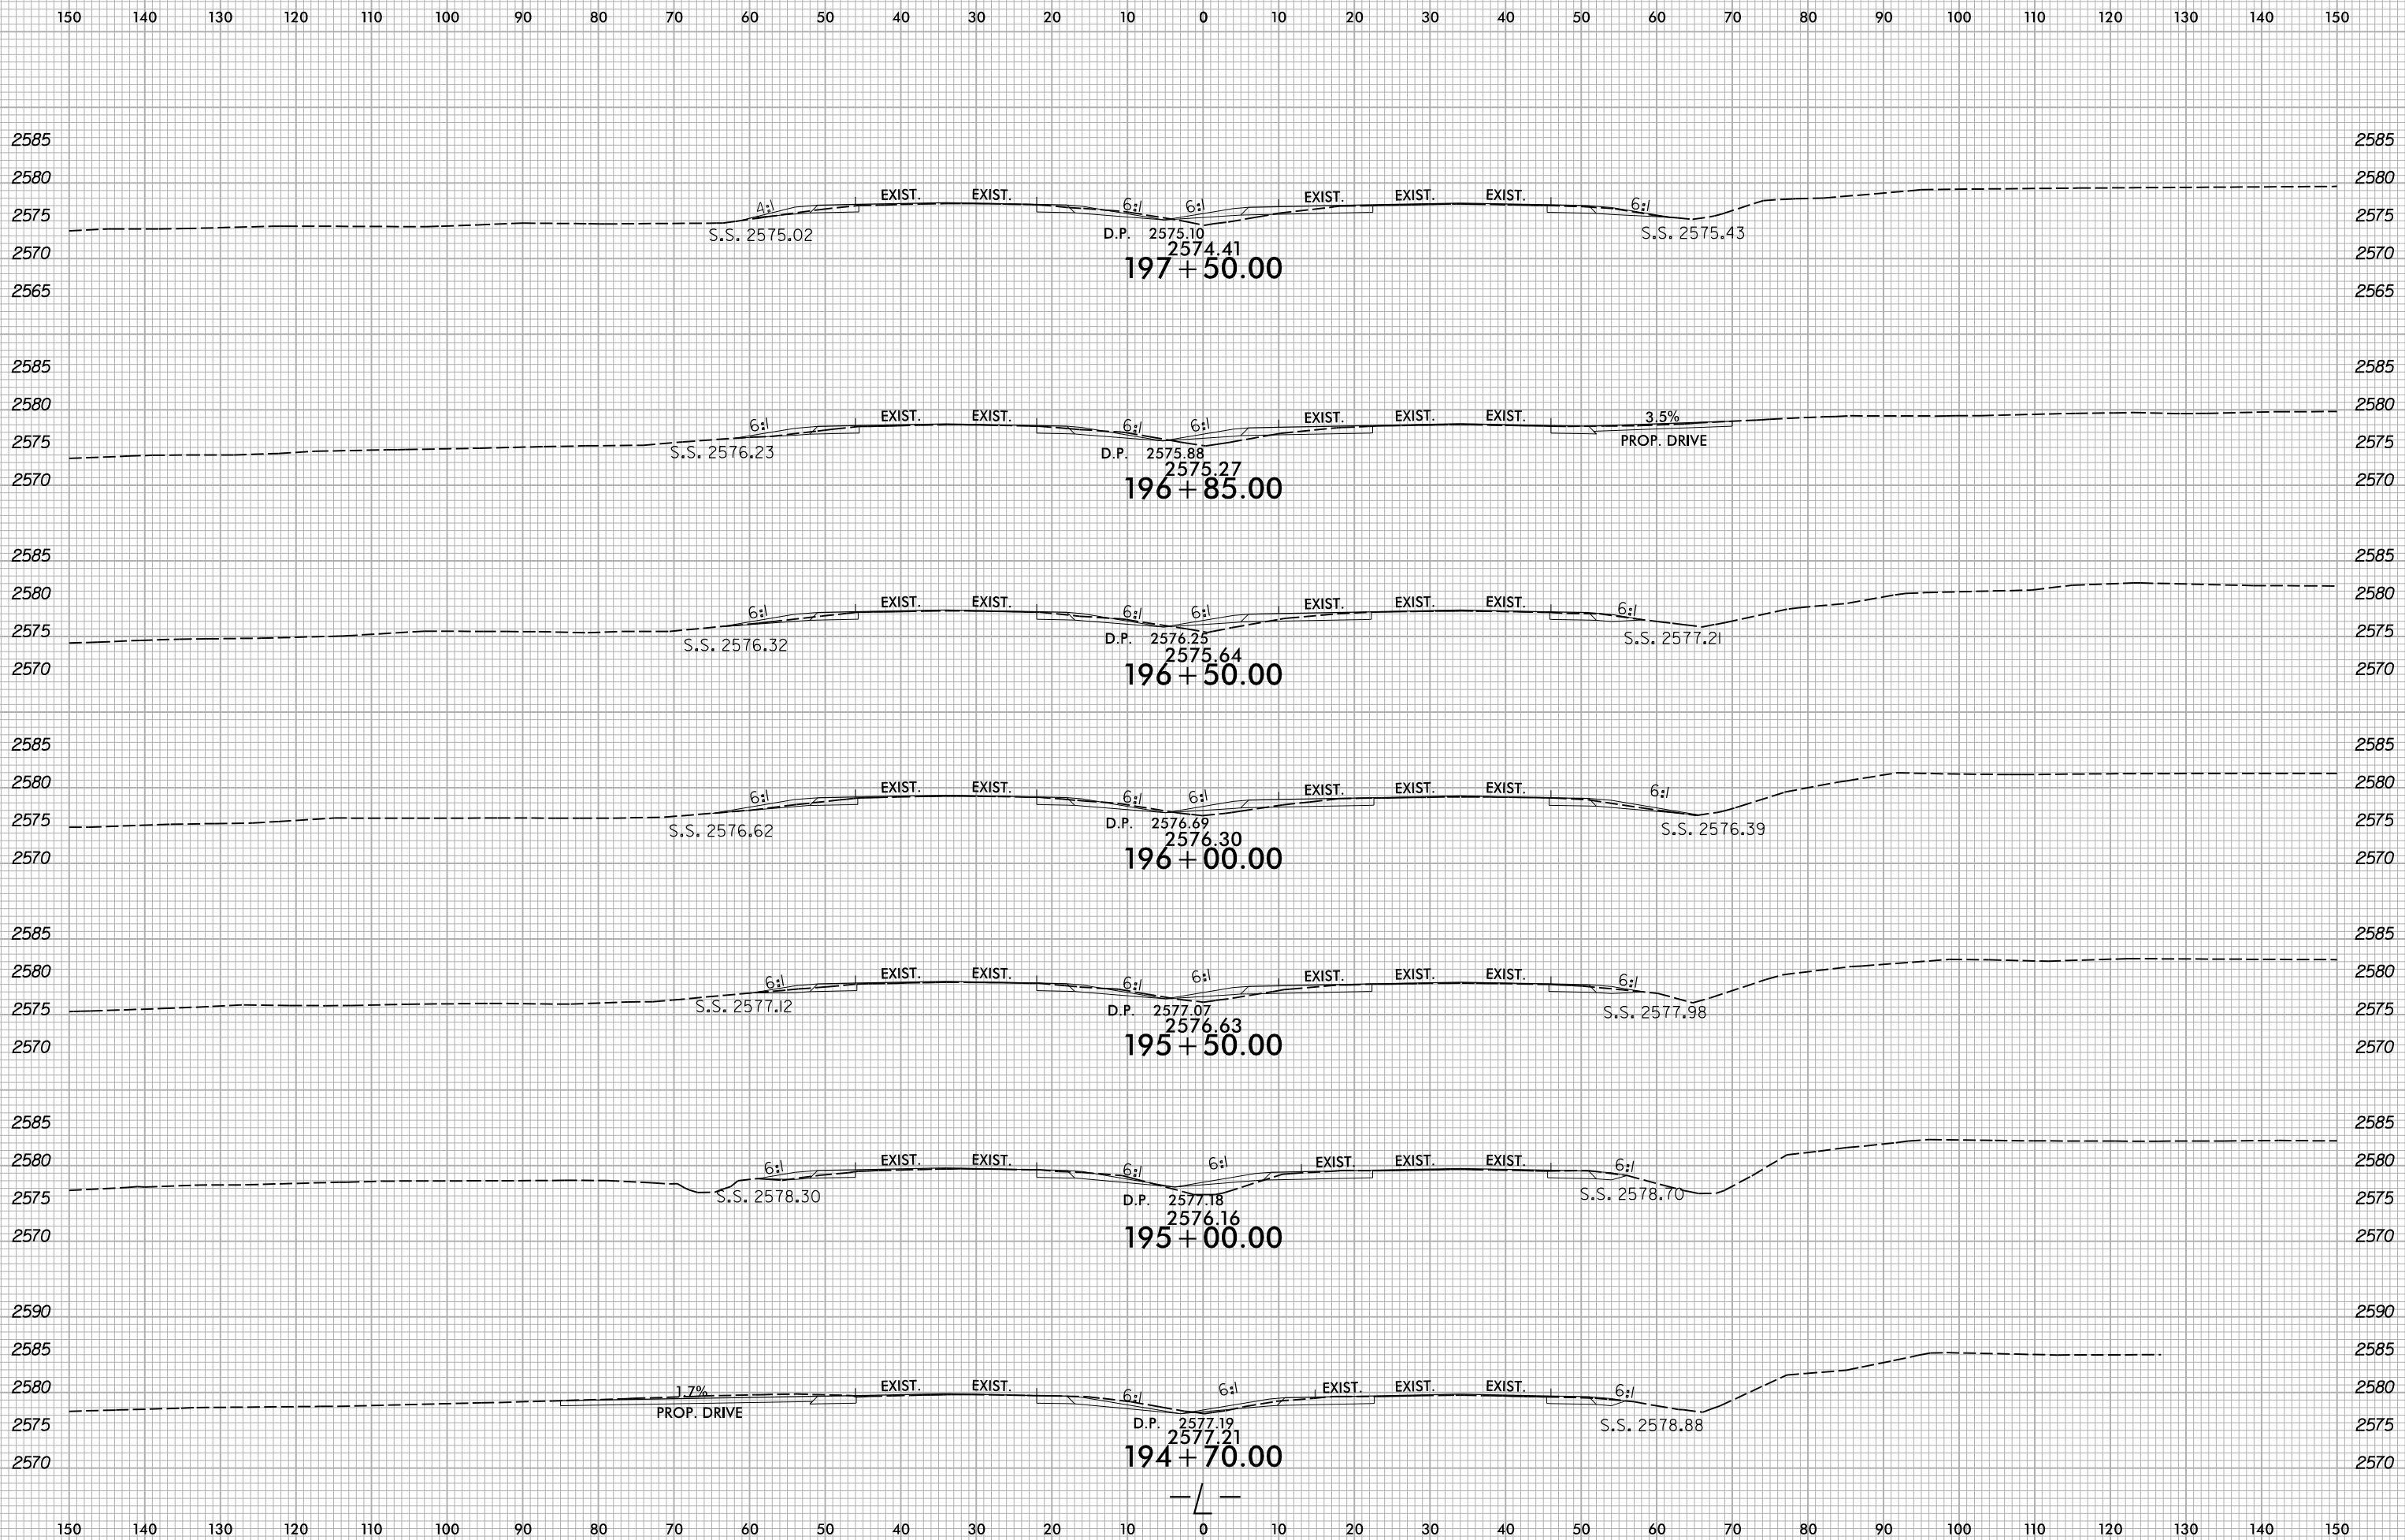

B:\20\2024\X:\NC001\19-5921\Roadway\XSC\19-5921_L_Rdy_.xp1.dgn
User:smelvr