


6/23/16

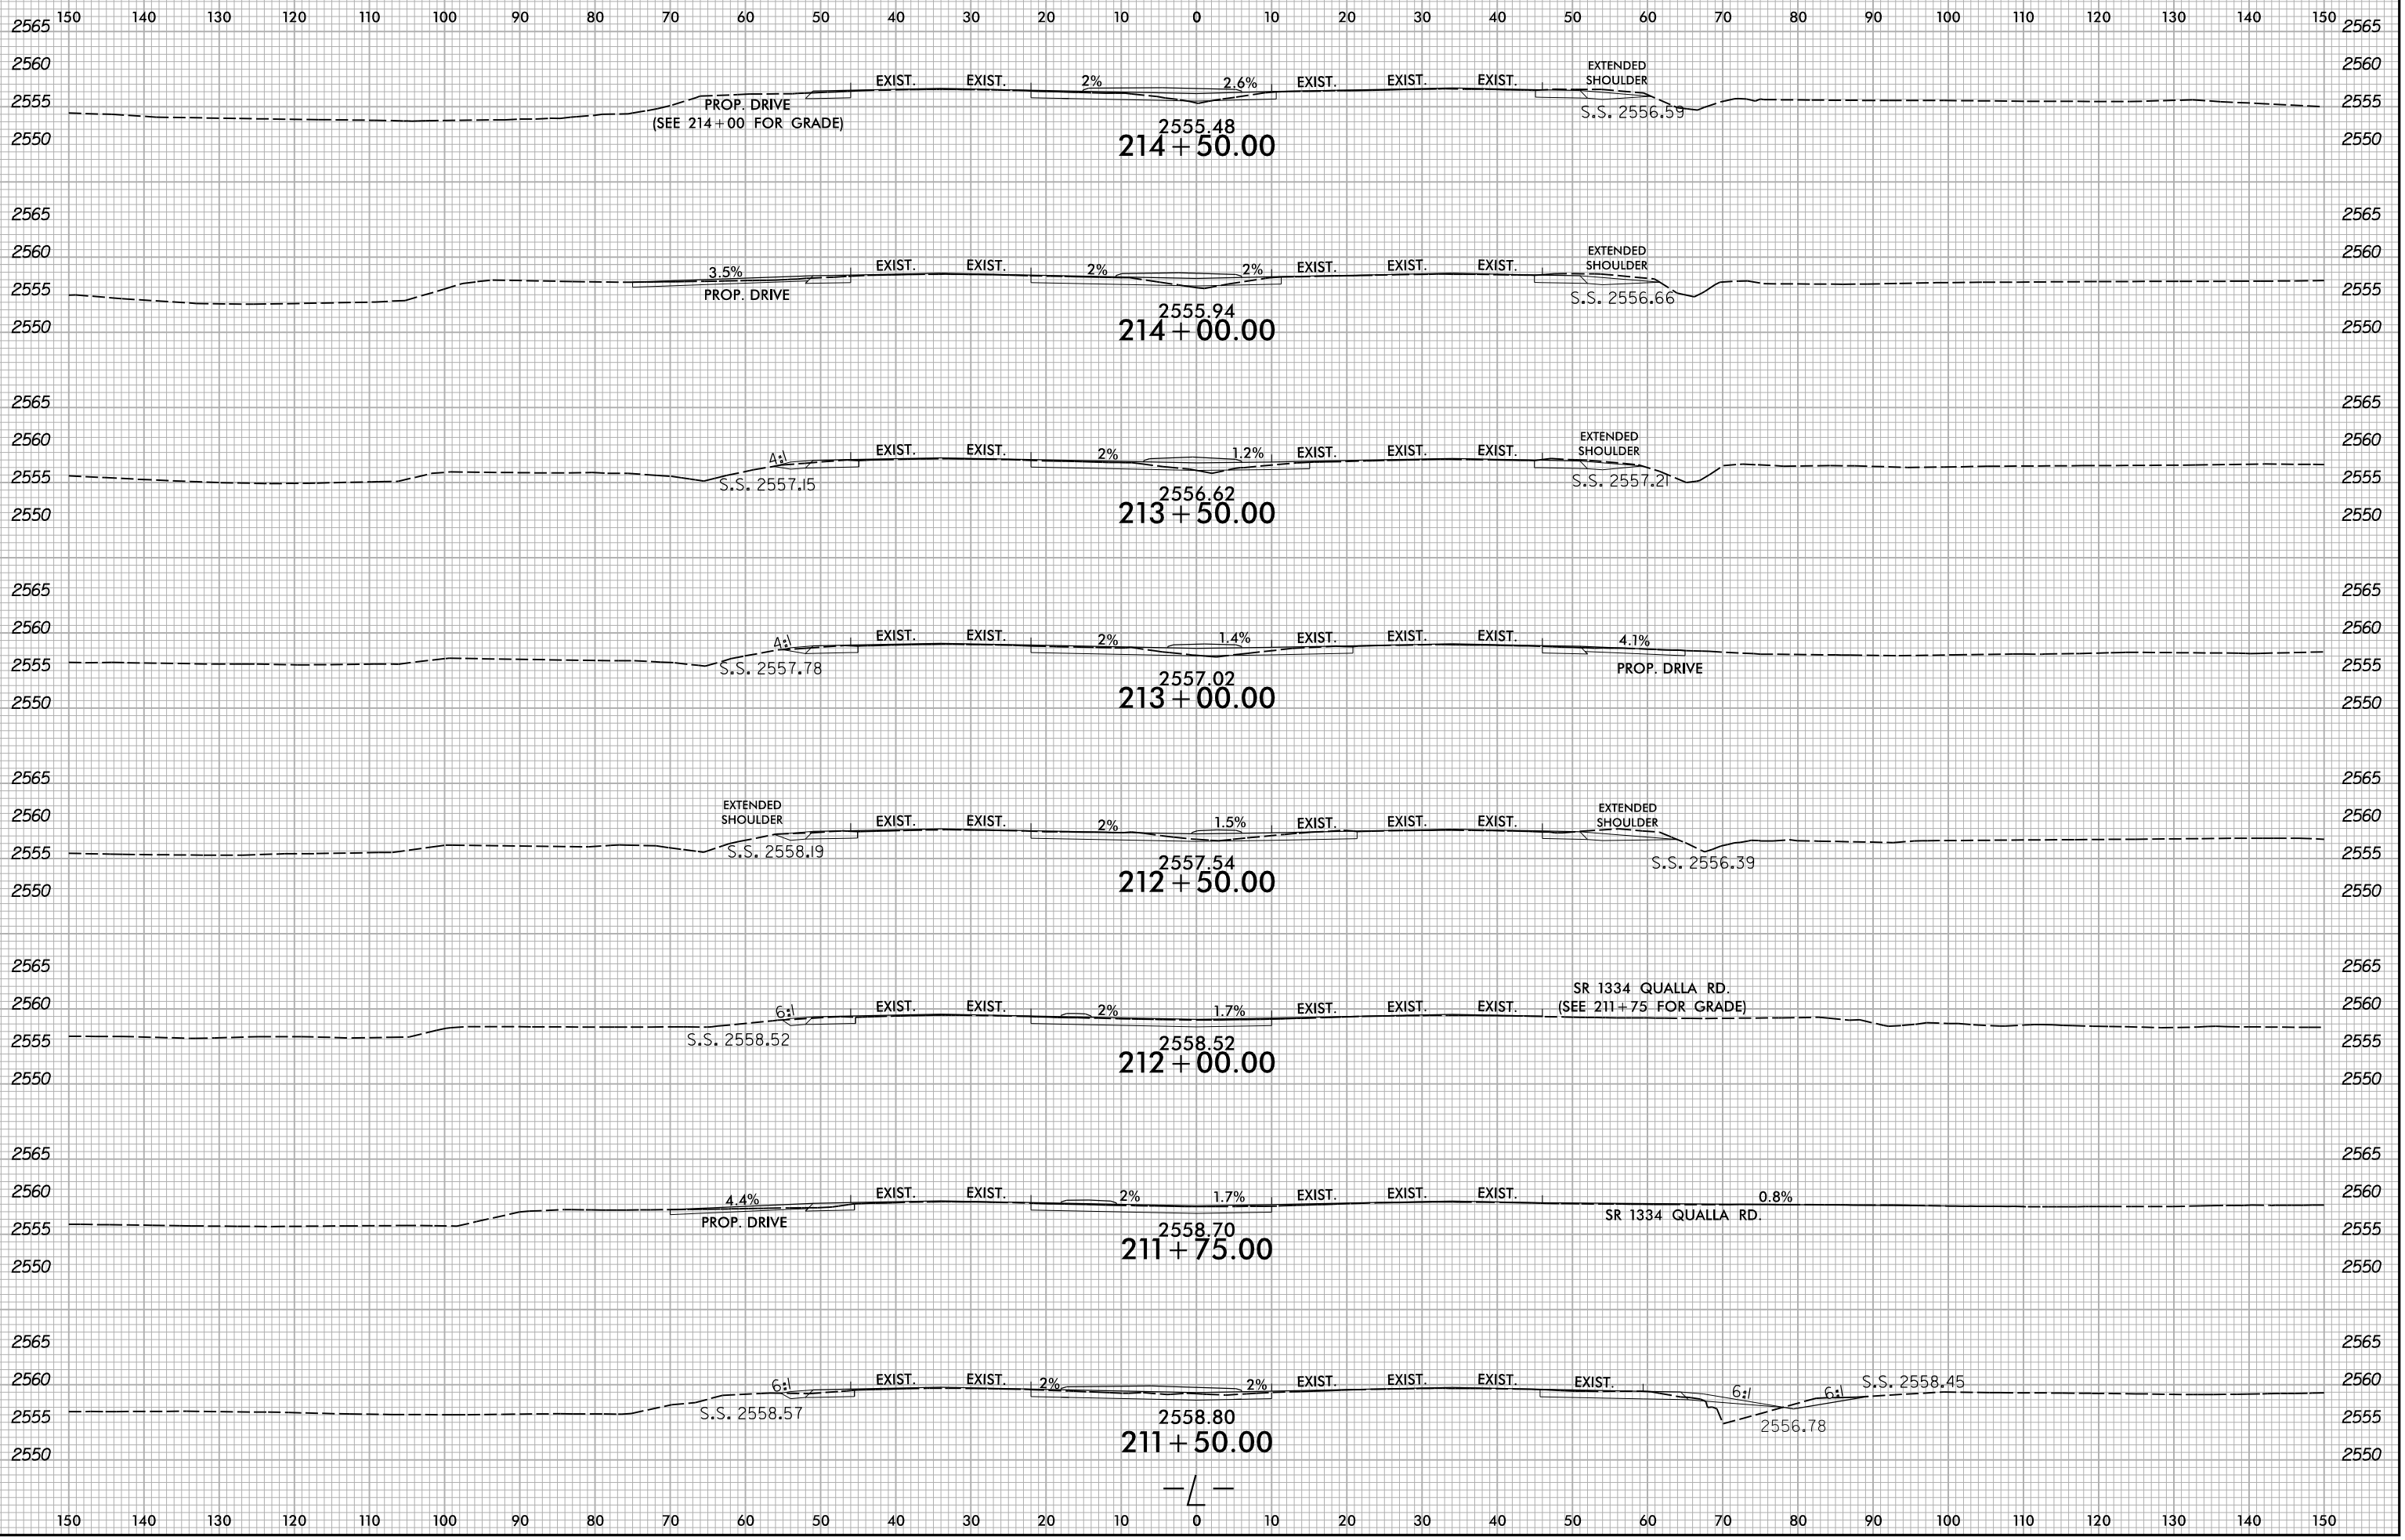

B:\2016\2016\Roadway\XSCAR-5921\RDJ\rdj\_xpl.dgn  
User:smelvin