


6/23/16

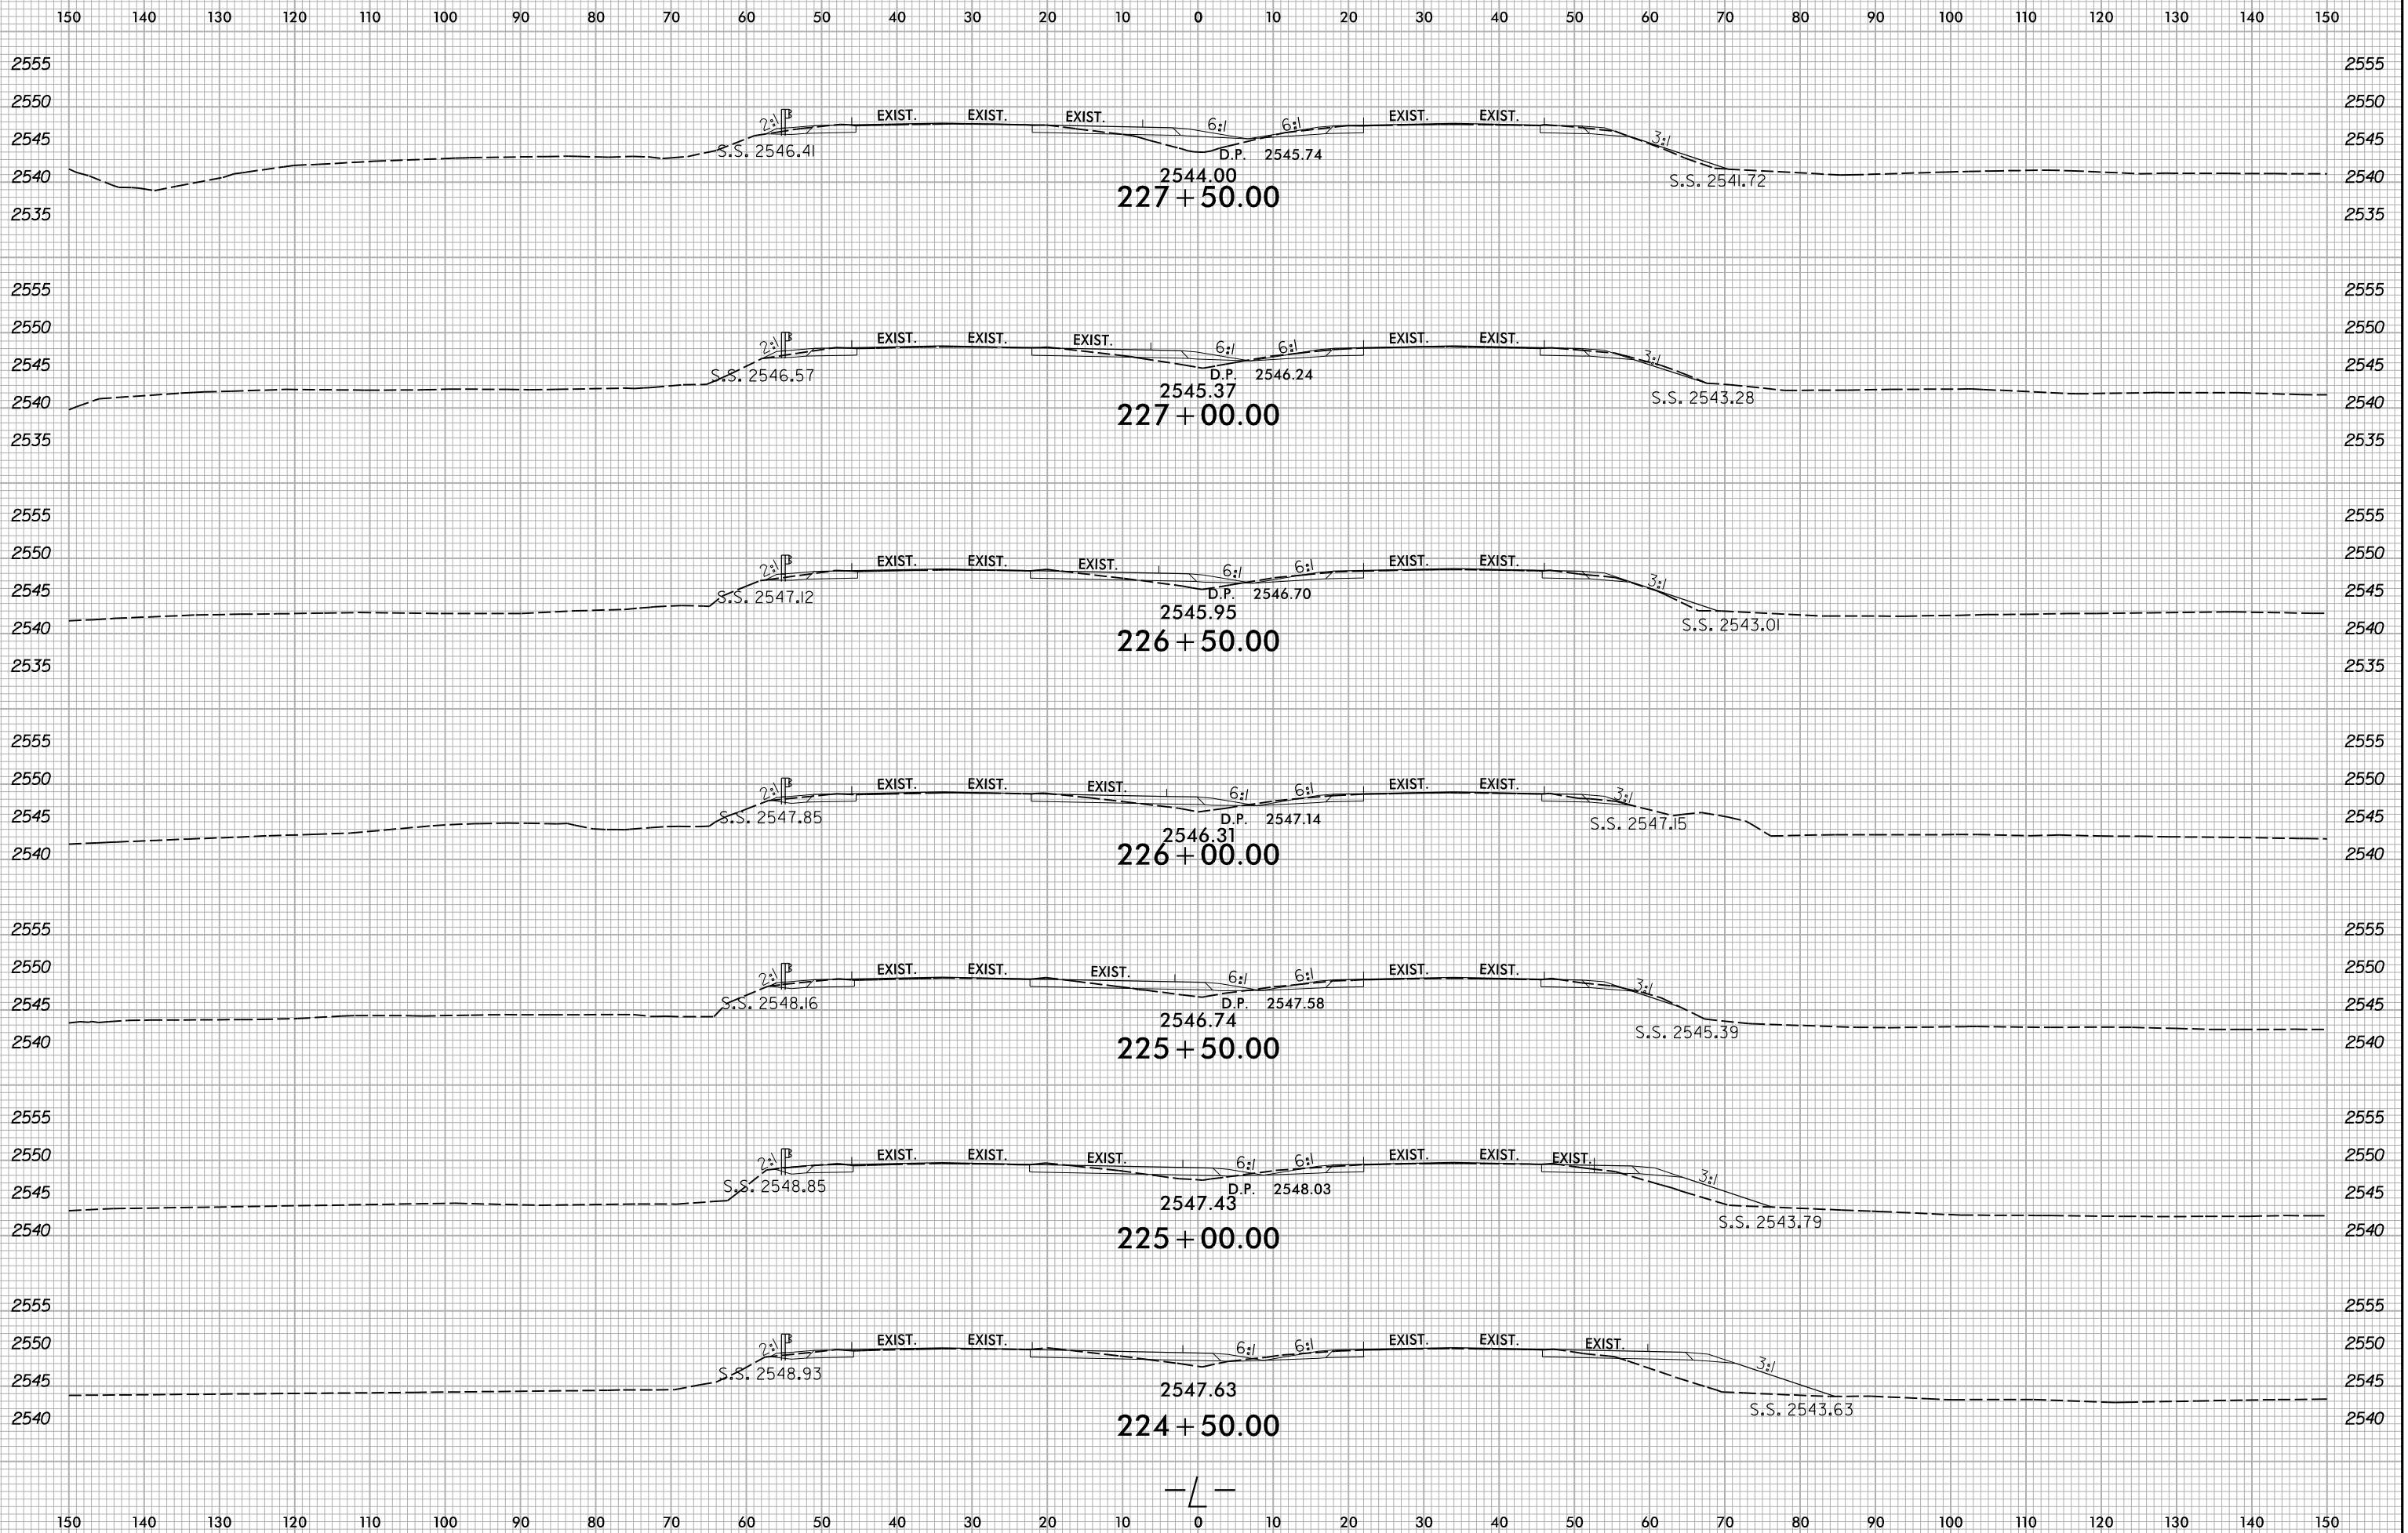

B:\2016\2016\Roadway\XSCAR-5921\RDJ...xp1.dgn
User:smelvr