


6/23/16

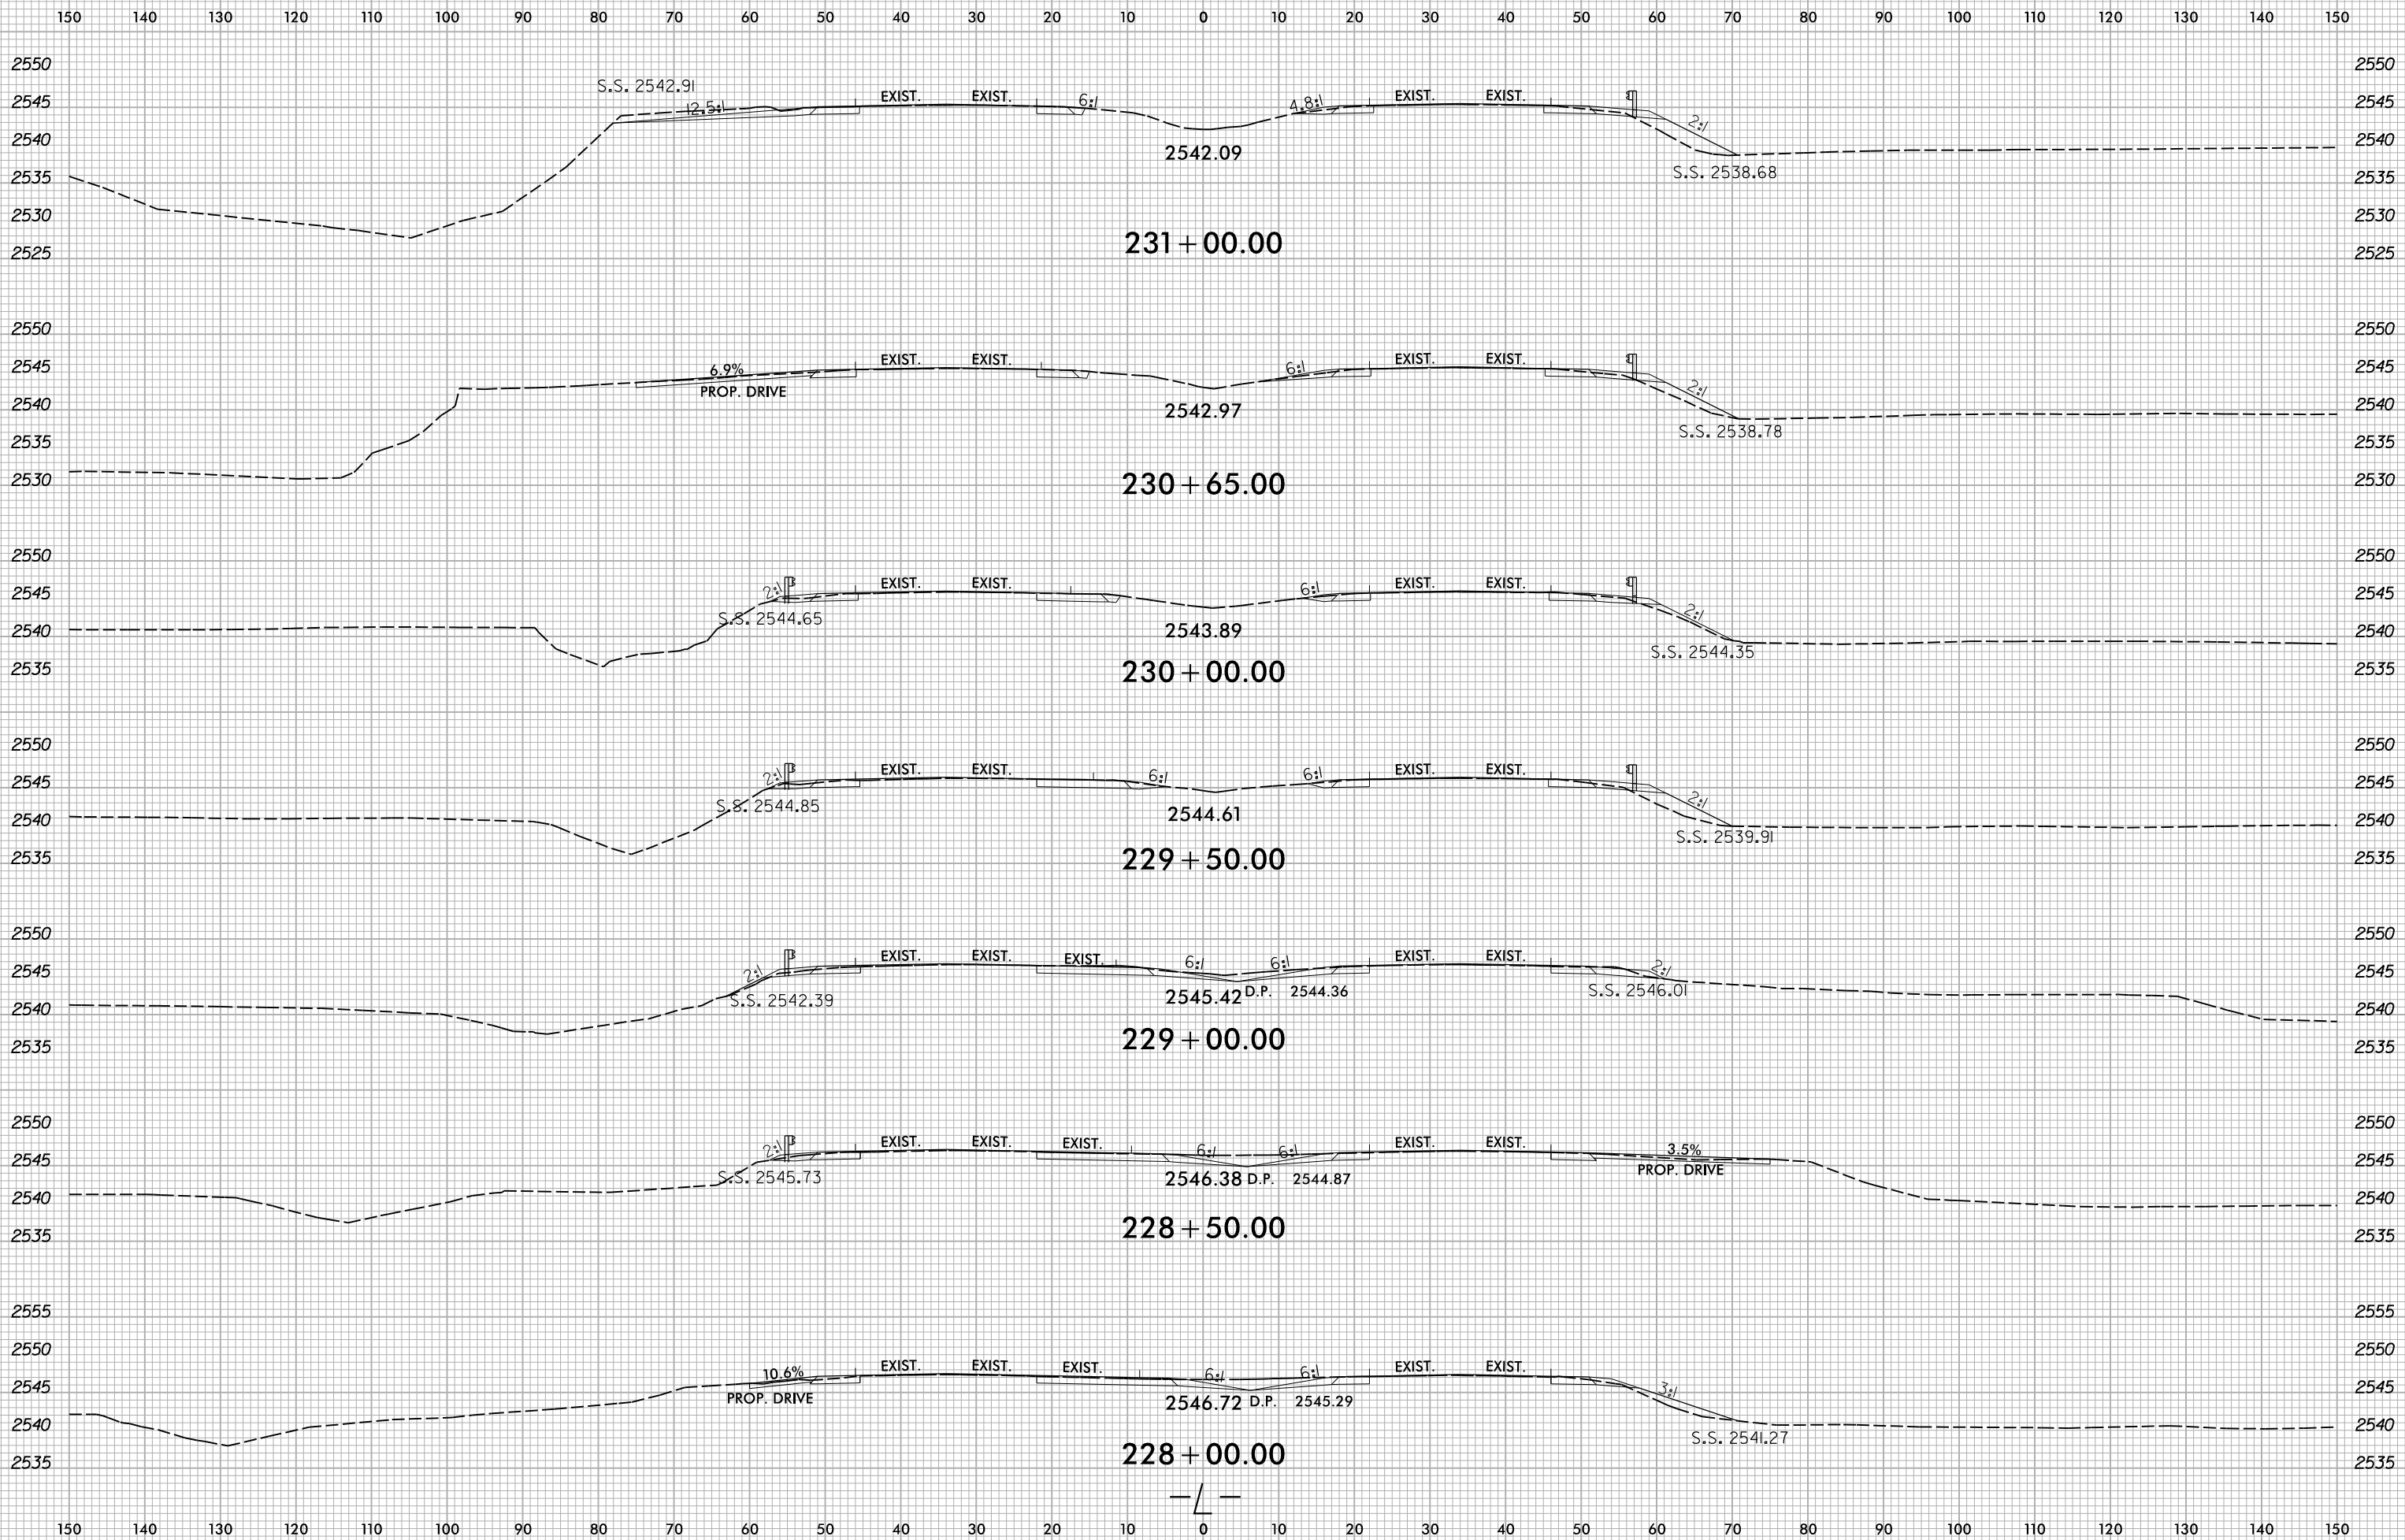

B:\2016\2024 X:\NC001\16-R-5921\Roadway\XSC\16-R-5921_L_Rdy_.xp1.dgn User:zsmelvr