


6/23/16

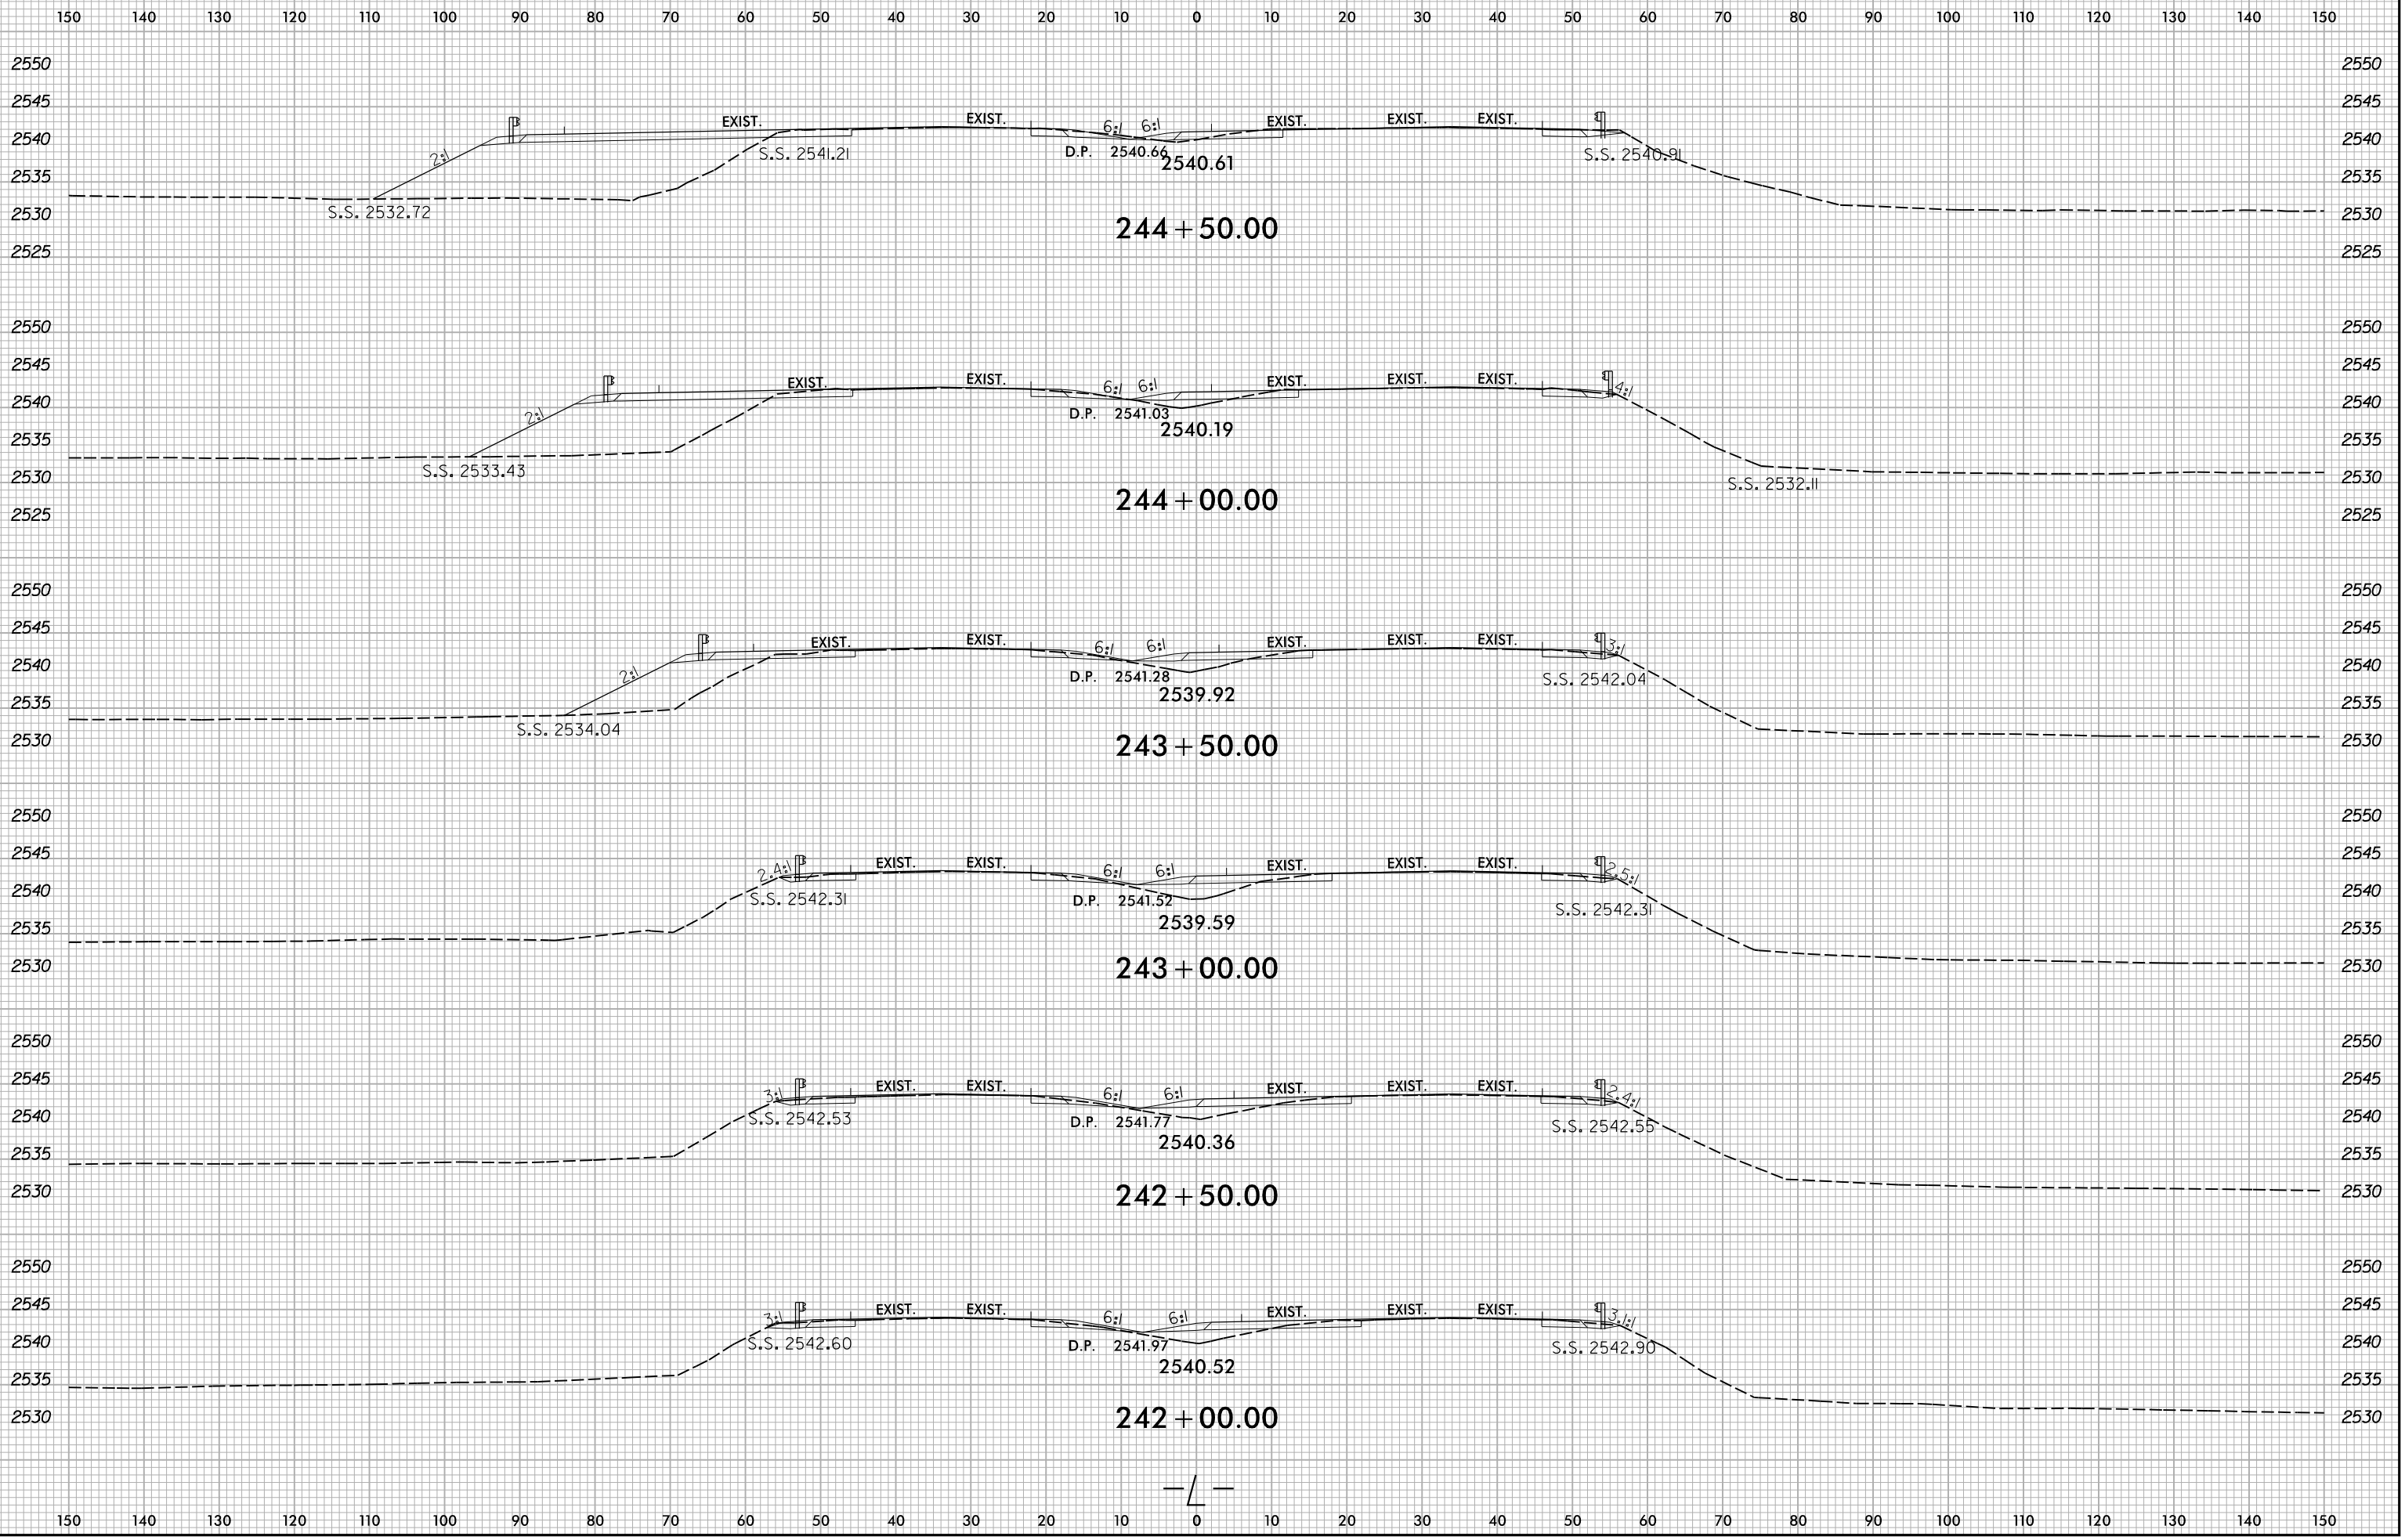

8/20/2024 X:\NC001\1R-5921\Roadway\XSC\1R-5921_Rdy_.xp1.dgn User:smelvr