


6/23/16

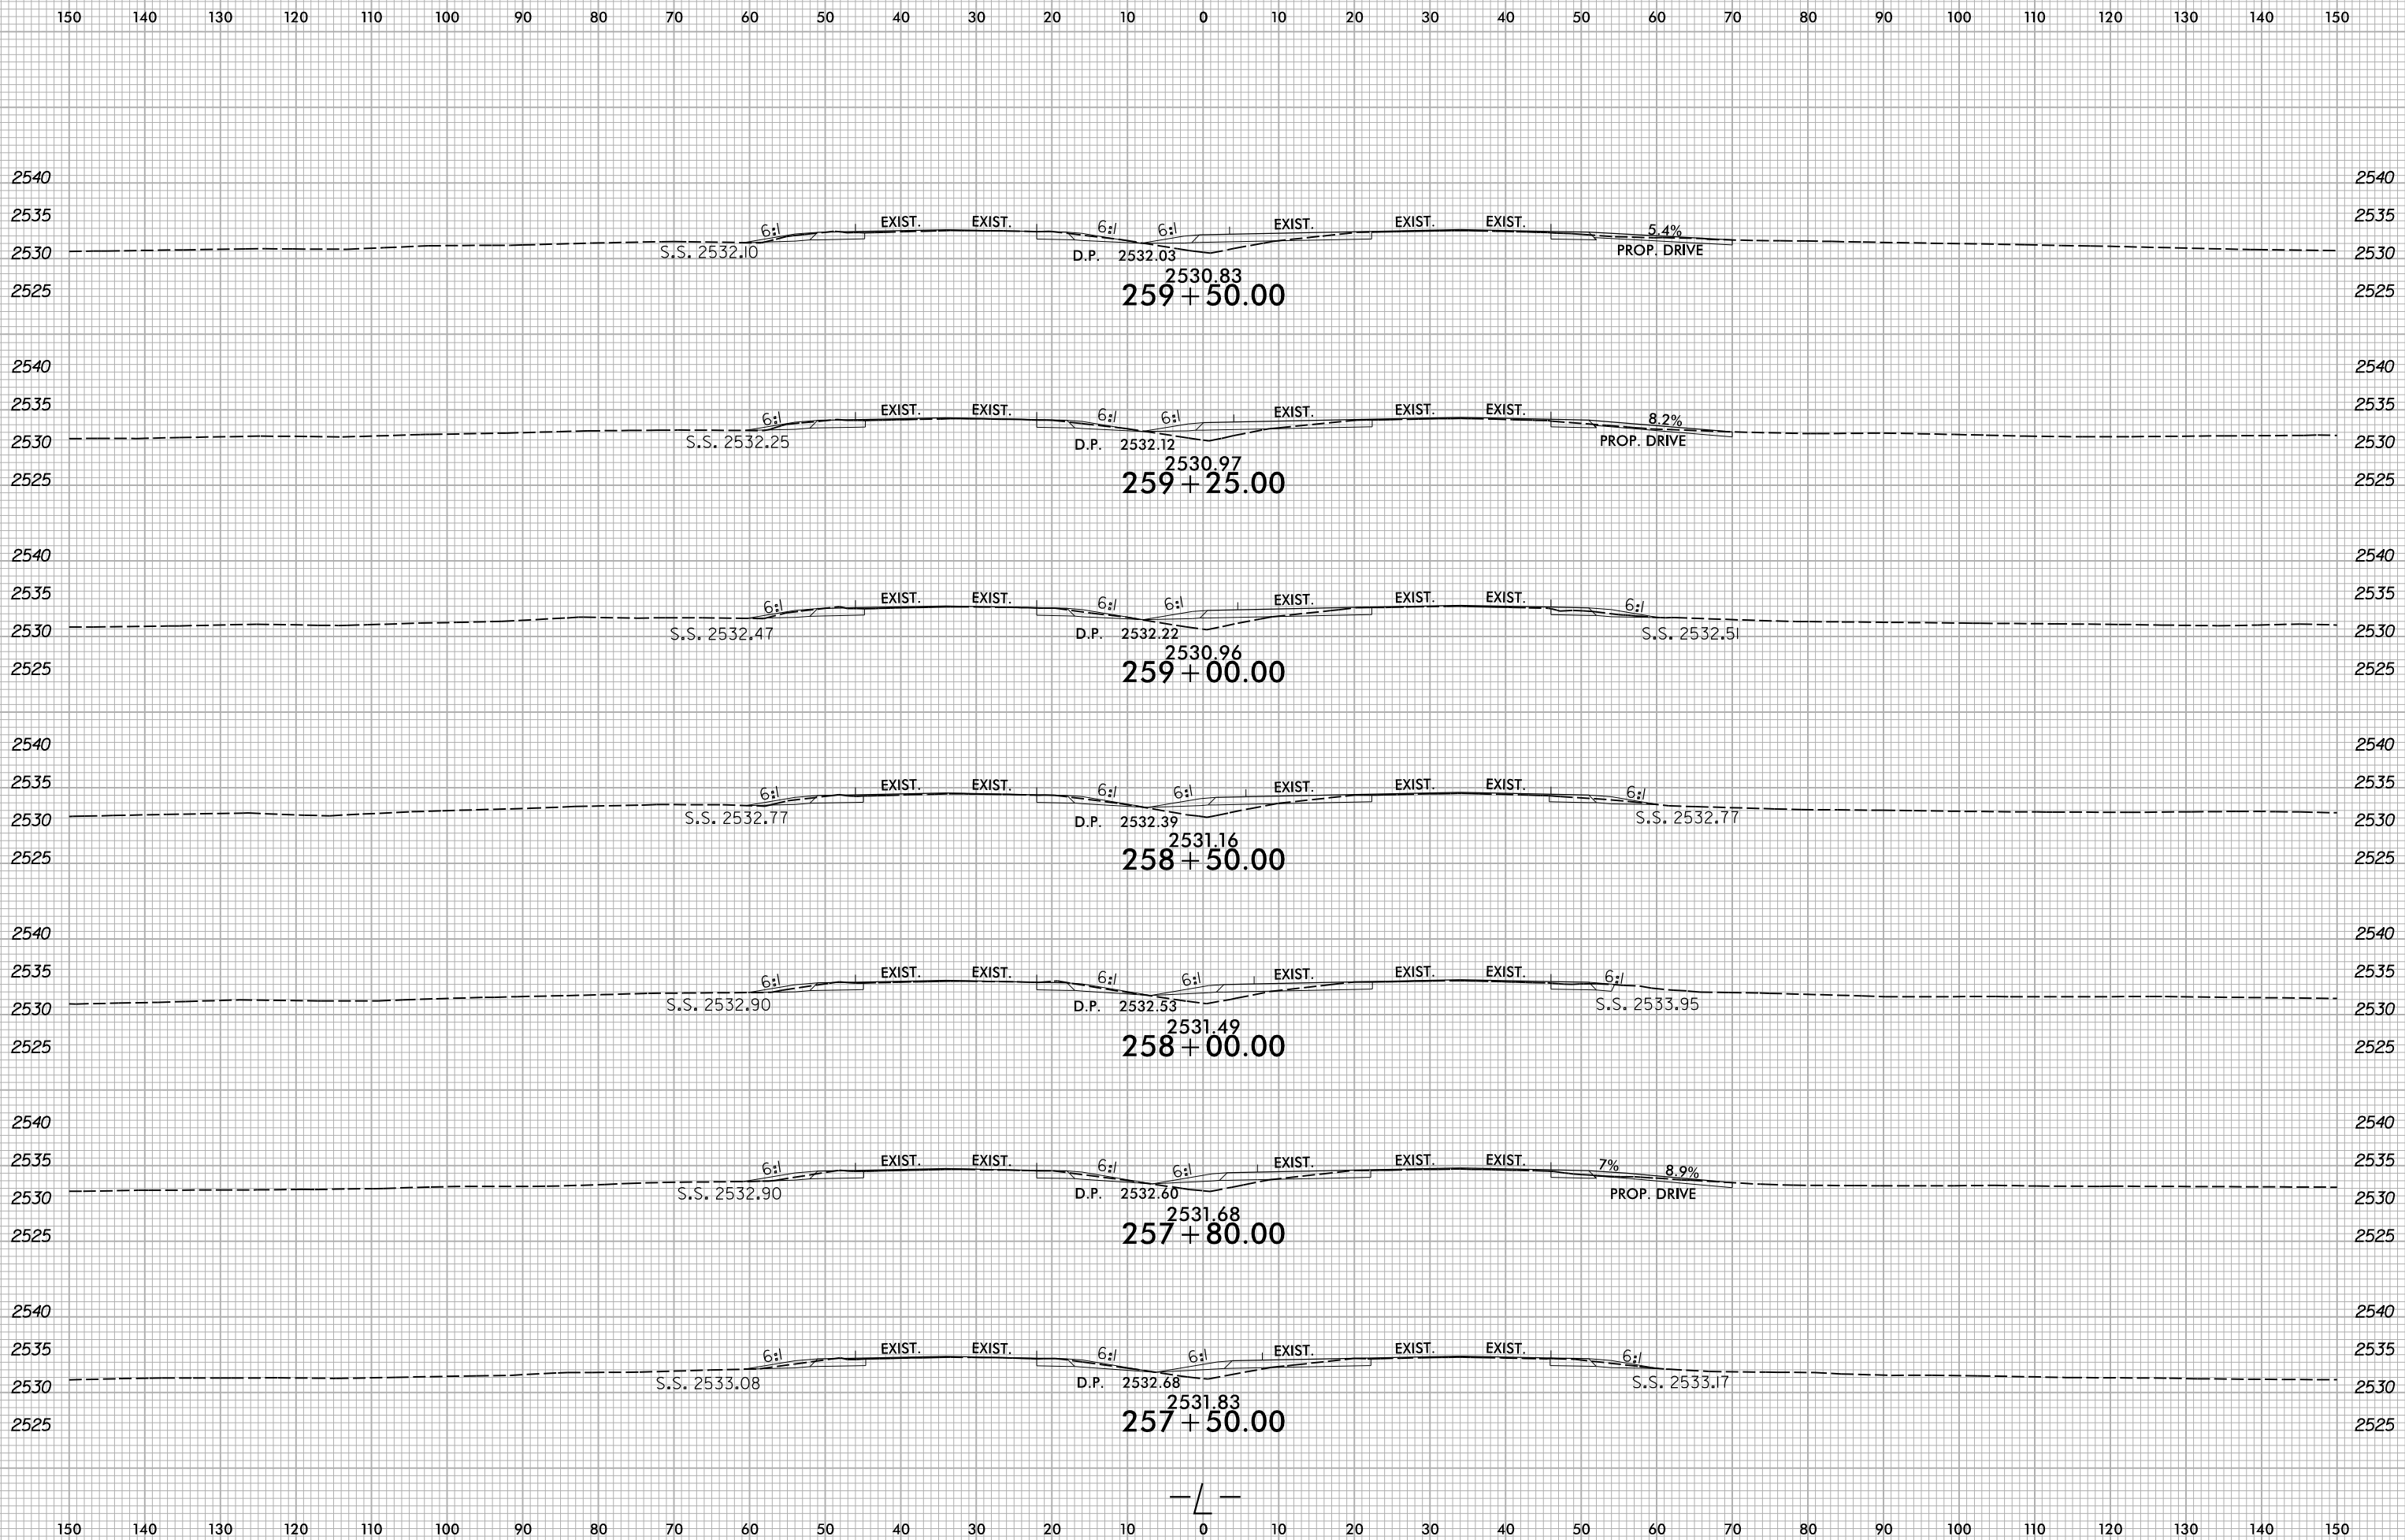

8/20/2024  
X:\NC001\1R-5921\Roadway\XSC\1R-5921\_L\_Rdy\_.xp1.dgn  
User:smelvr

— / —