


6/23/16

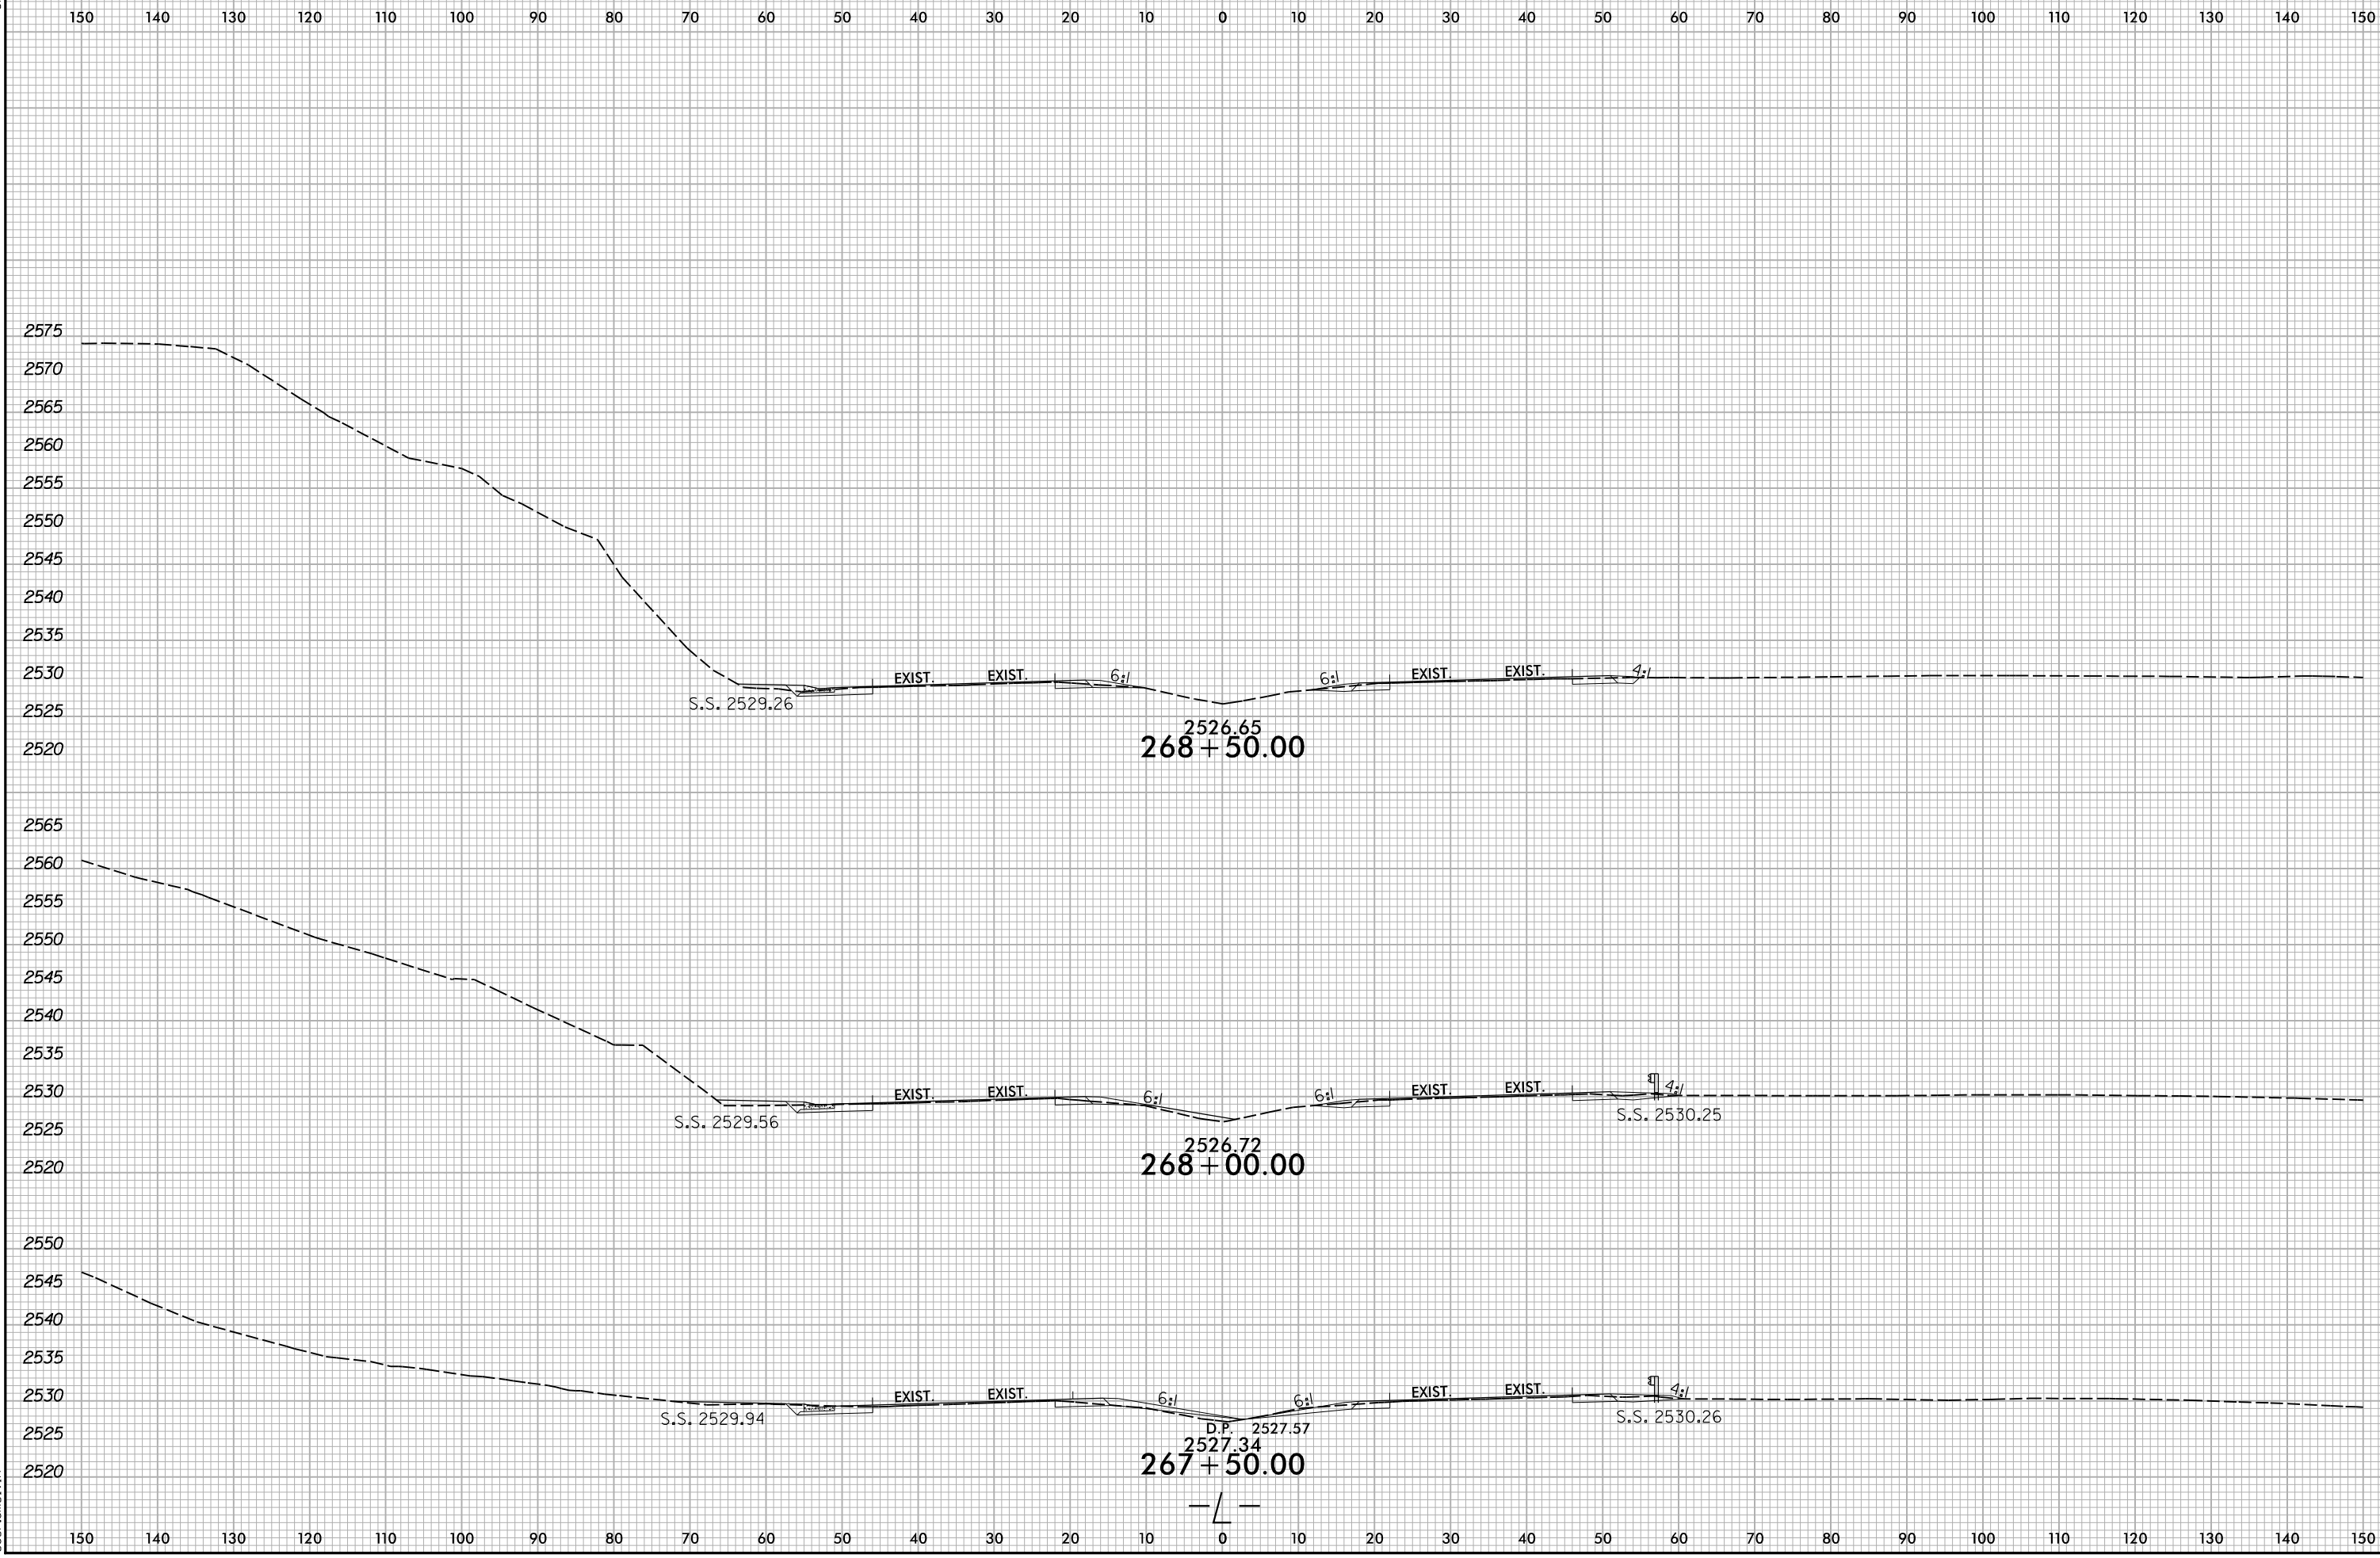

B:\20\2024\X:\NC001\Roadway\XSC\AR-5921_Rdy_.xpl.dgn
User:smelvr