

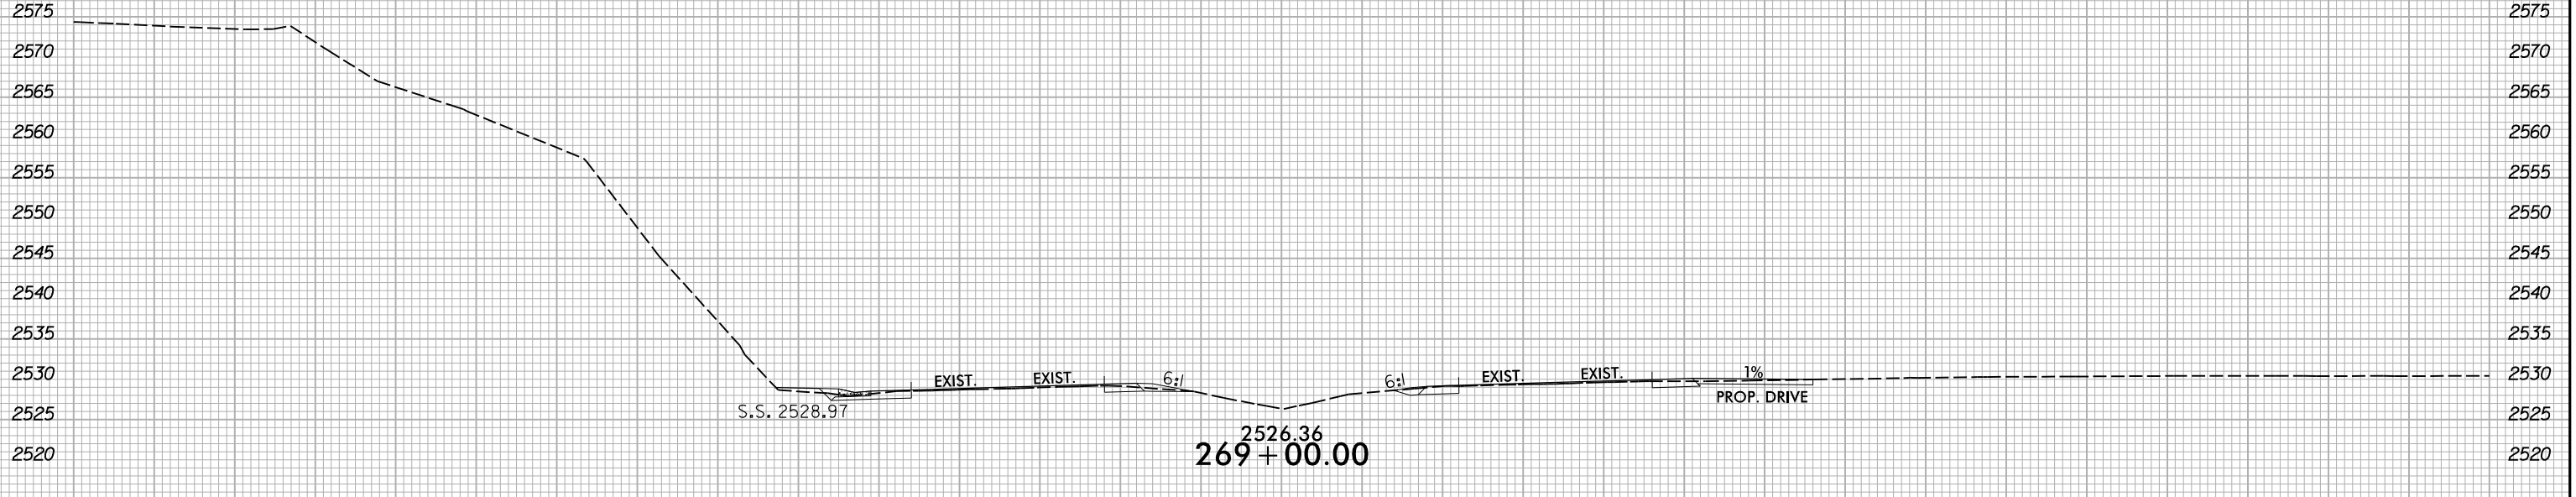


6/23/16

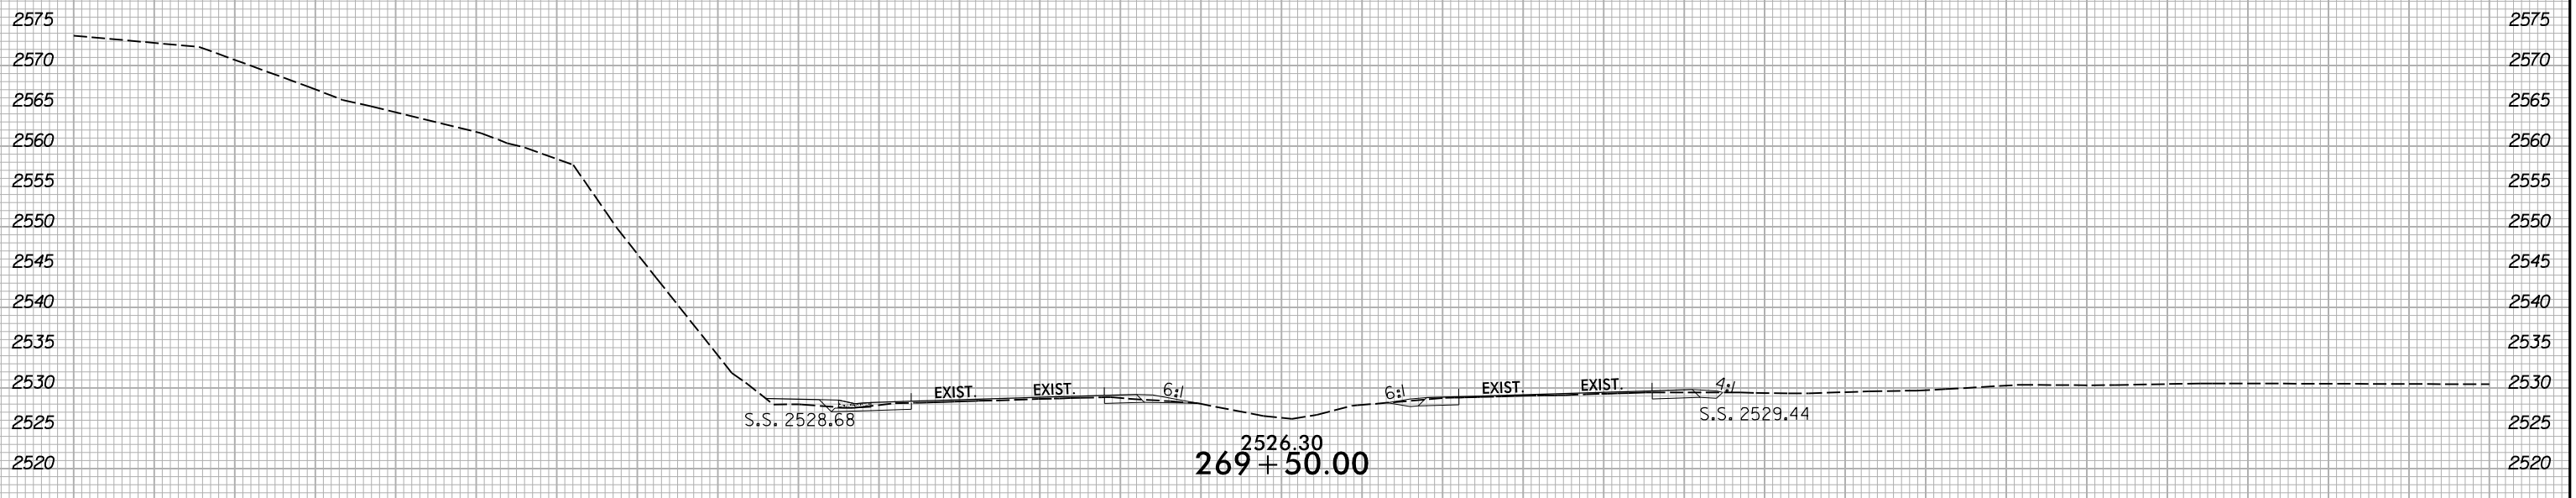

B:\20\2024\X:\NC001\Roadway\XSC\AR-5921\Roadway\XSC\AR-5921_L_Rdy_.xp1.dgn
User:zsmelvr

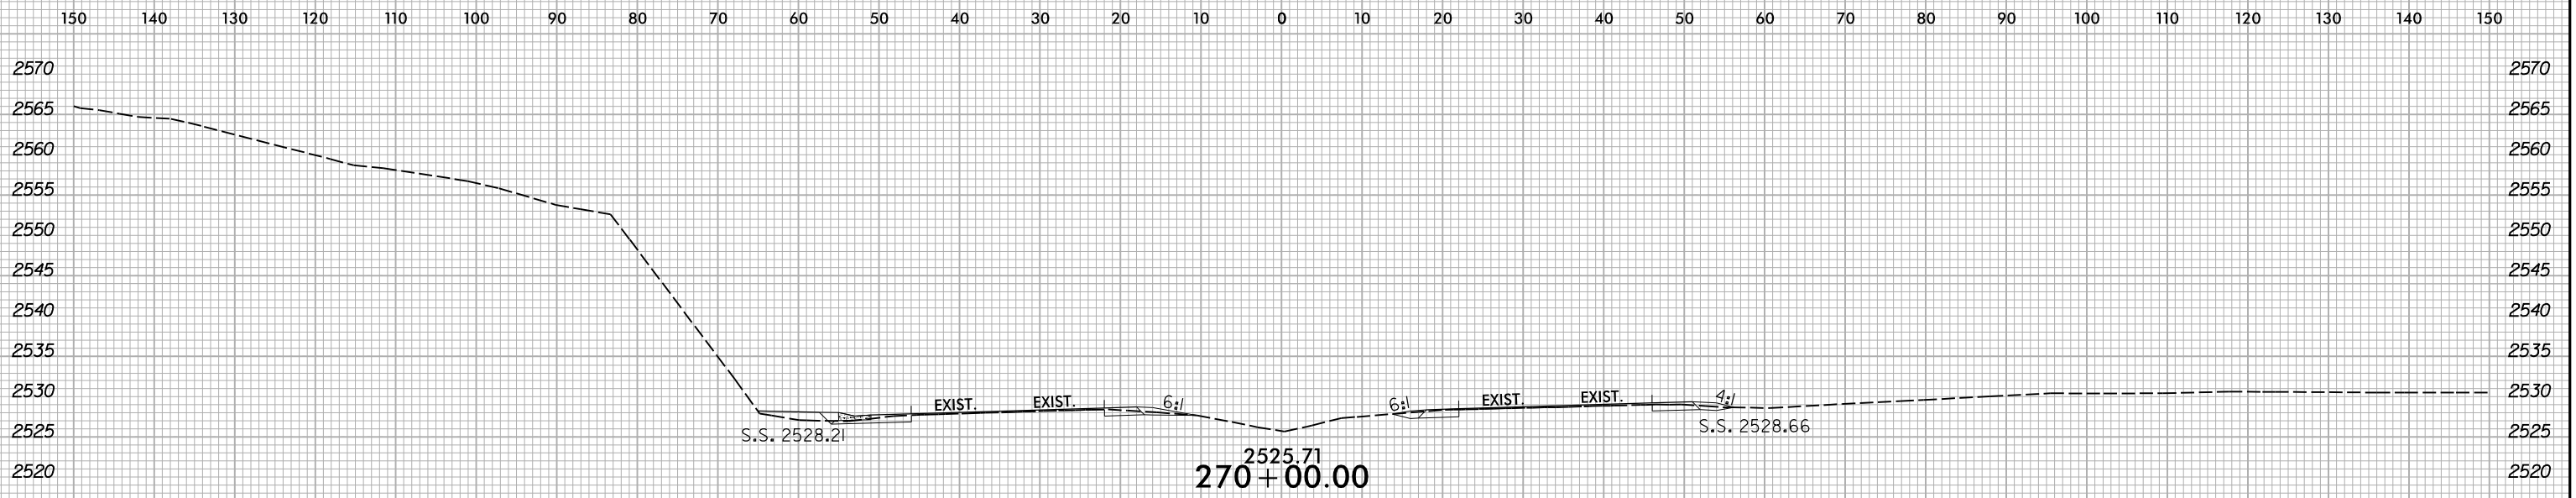