




6/23/16

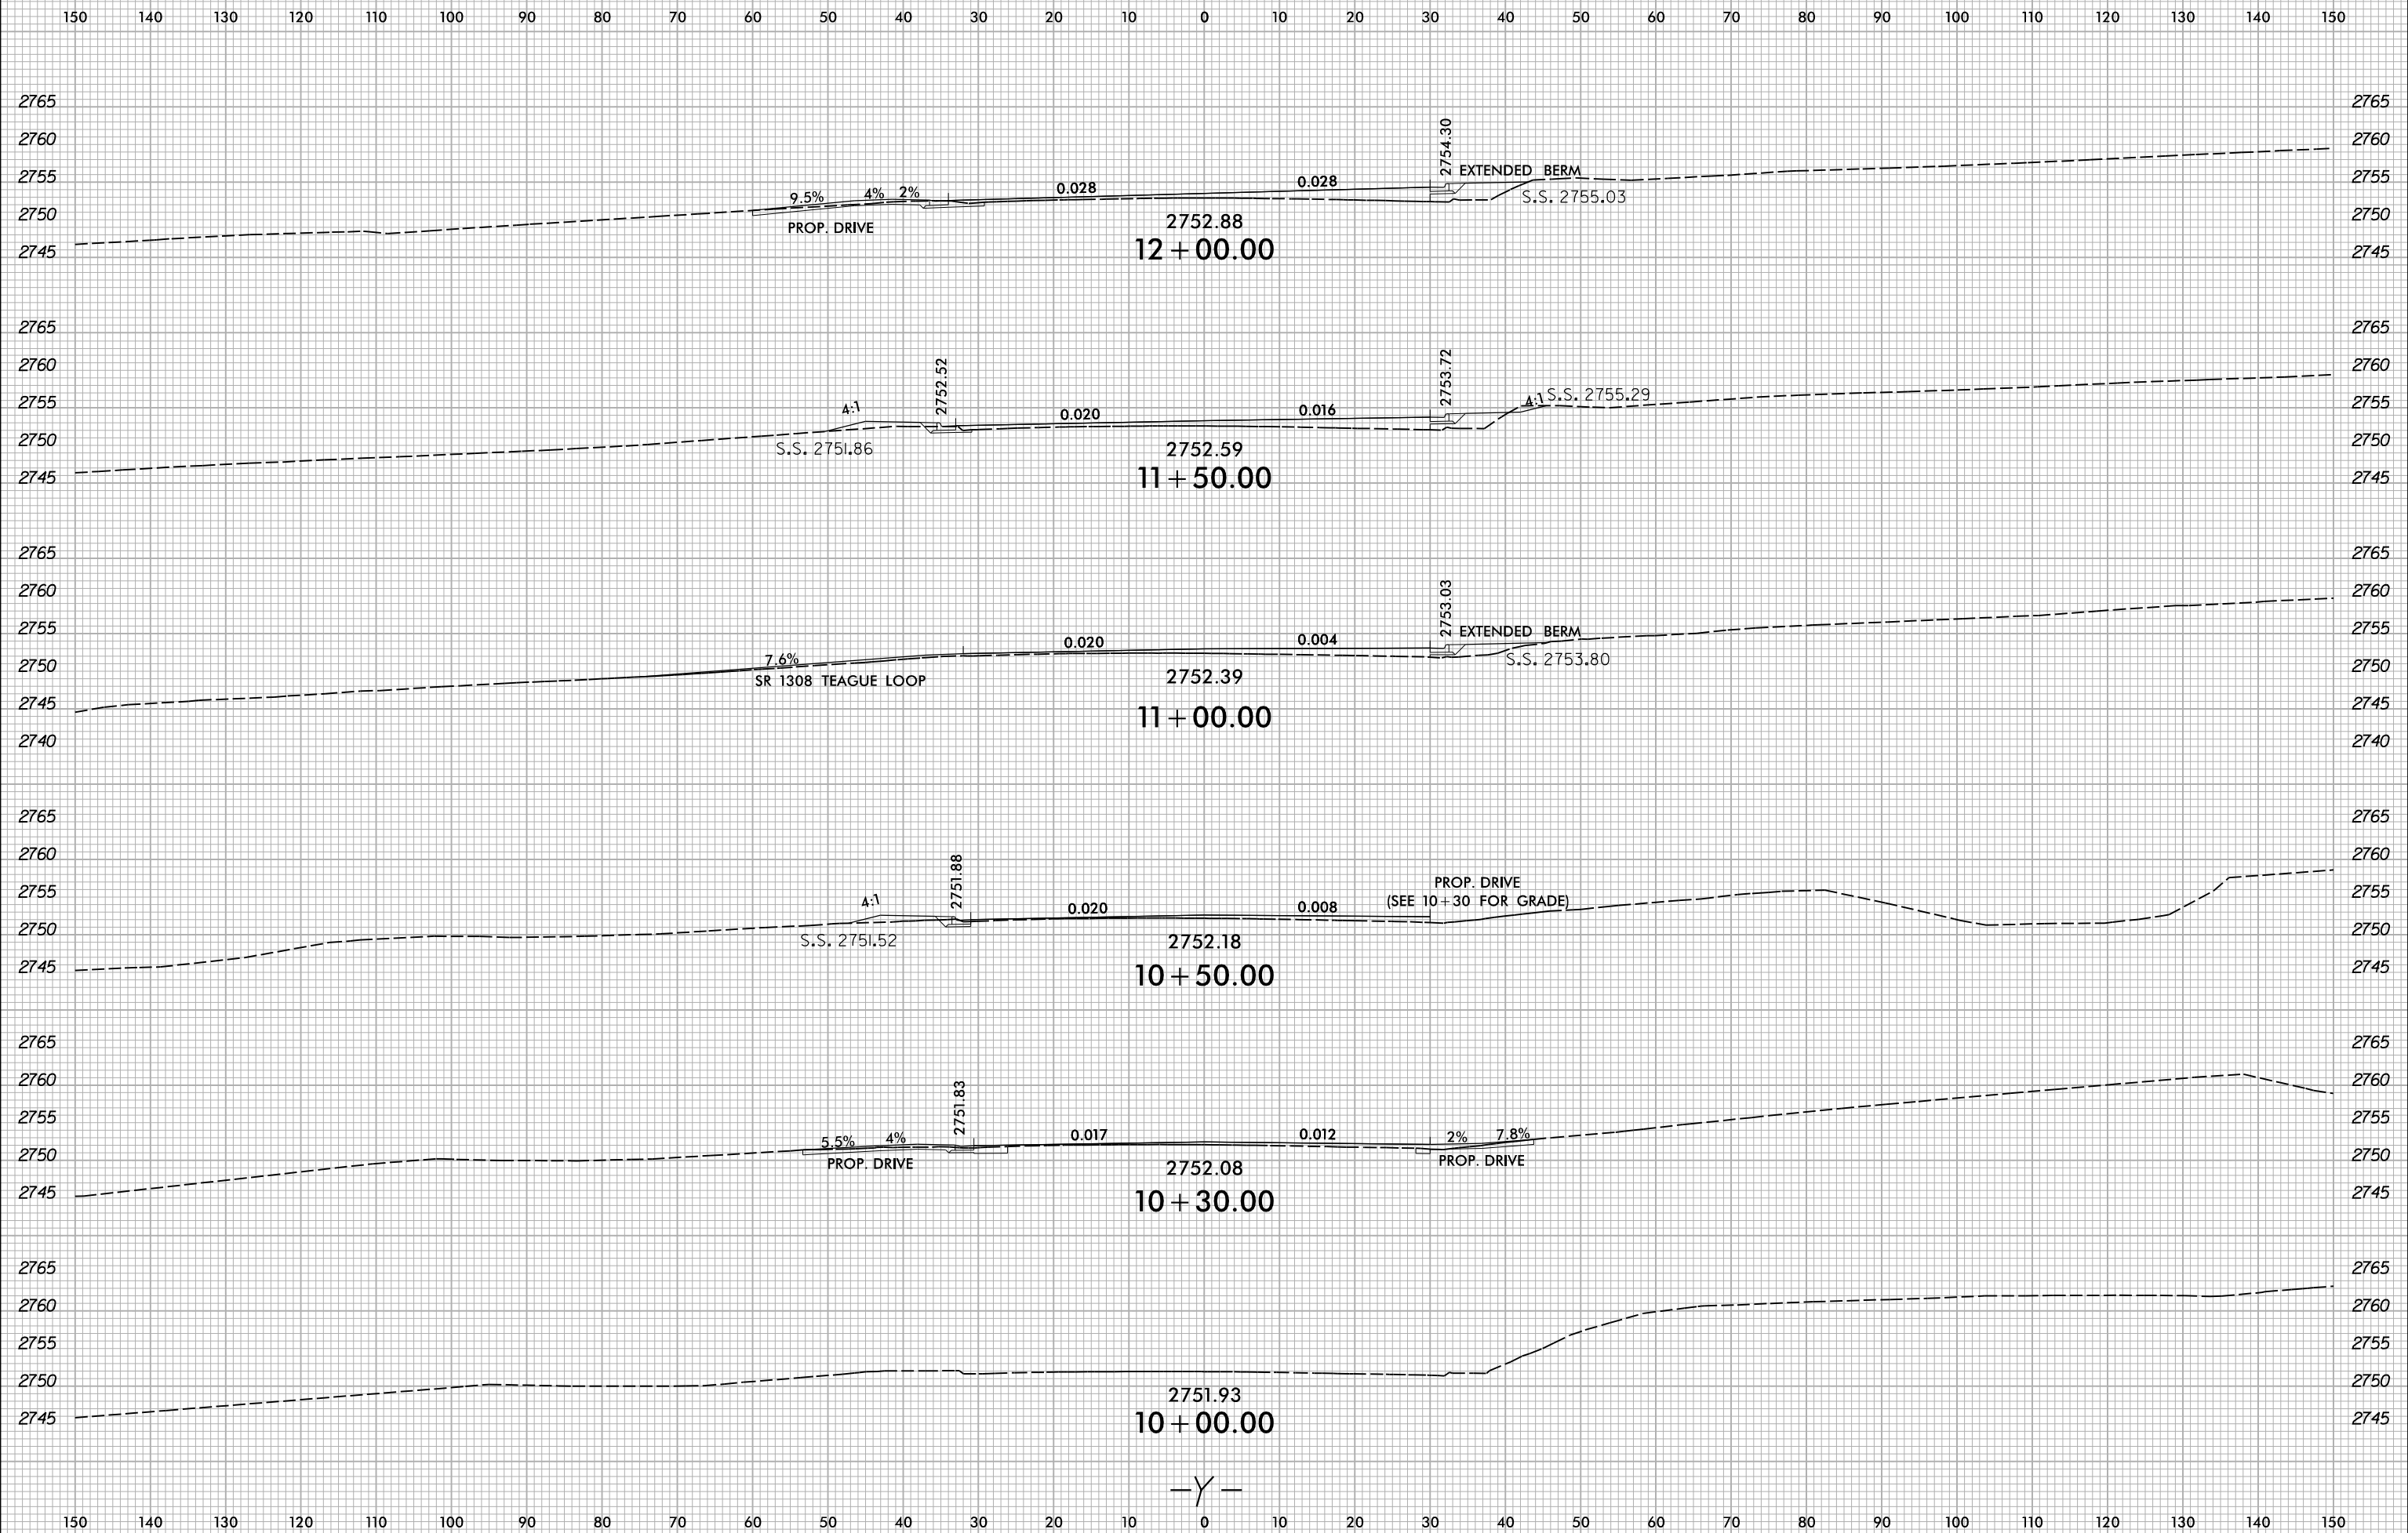

8/20/2024  
X:\NCID00\N-R-5921\Roadway\XSCAR-5921.Rdj\_xpl.Y.dgn  
User:rsme1vm

-Y-