




6/23/16

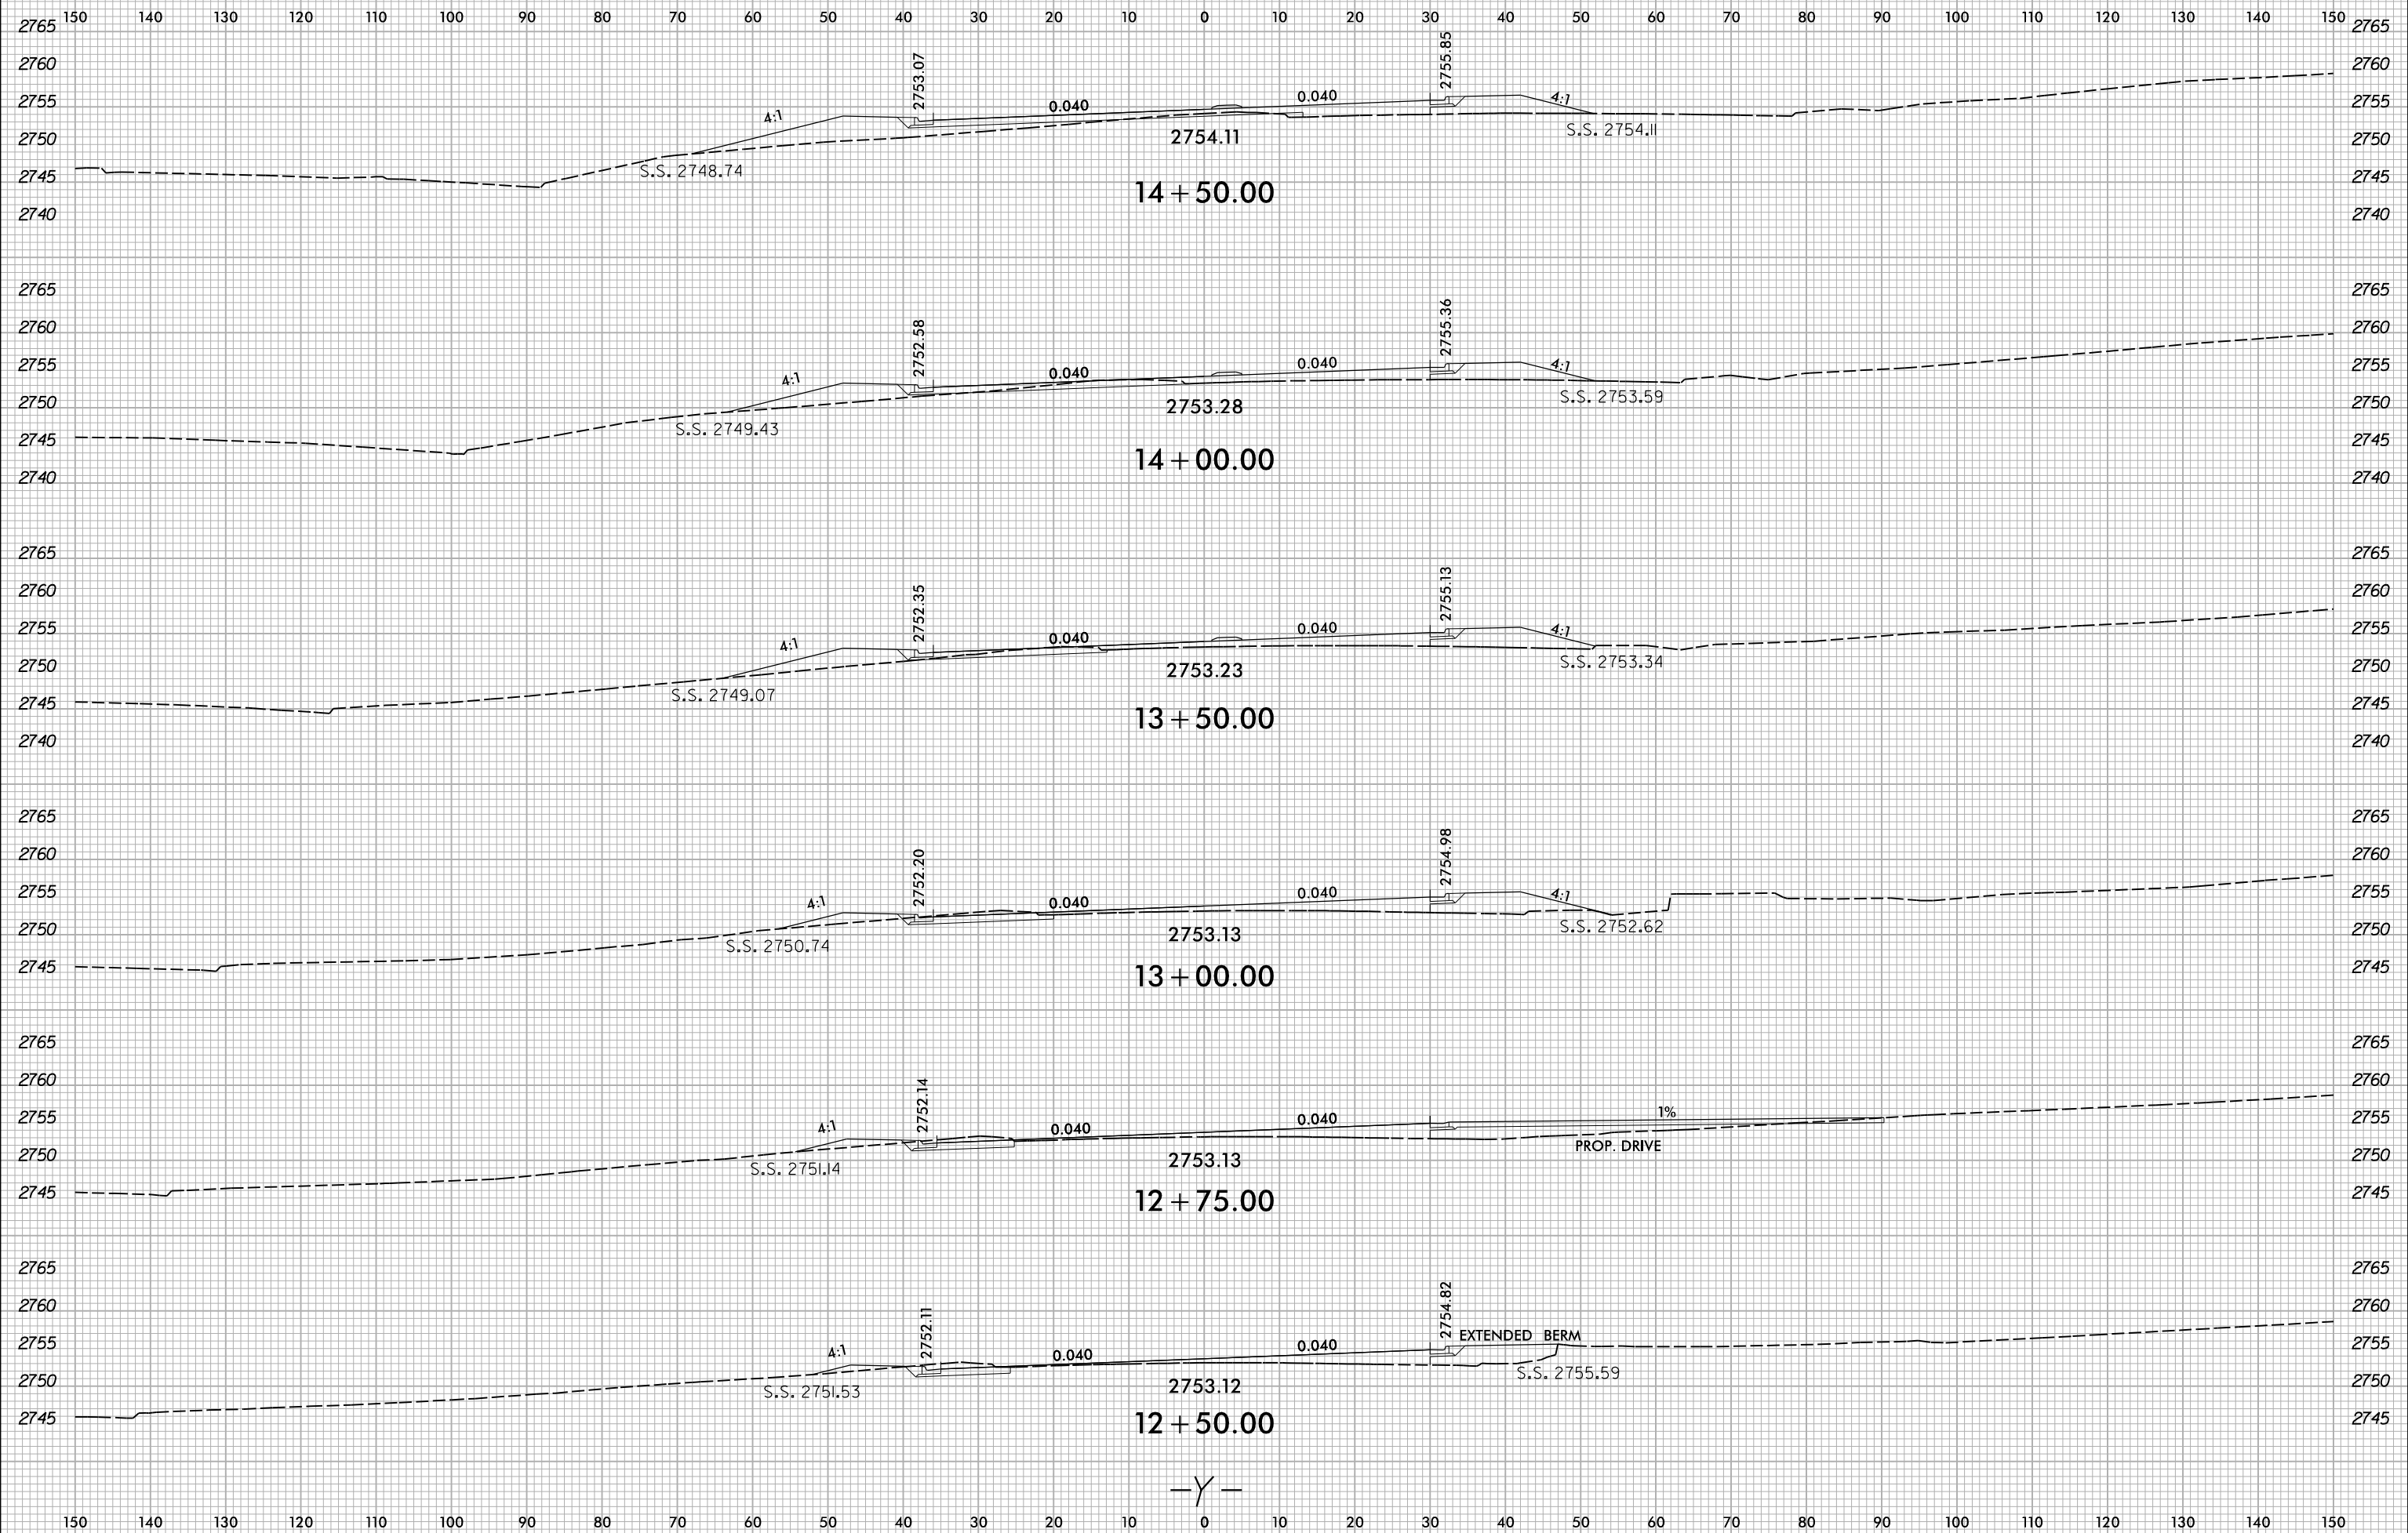

8/20/2024
X:\NCID00\N-R-5921\Roadway\XSCAR-5921.Rdj_xpl.Y.dgn
User:sm31vm