


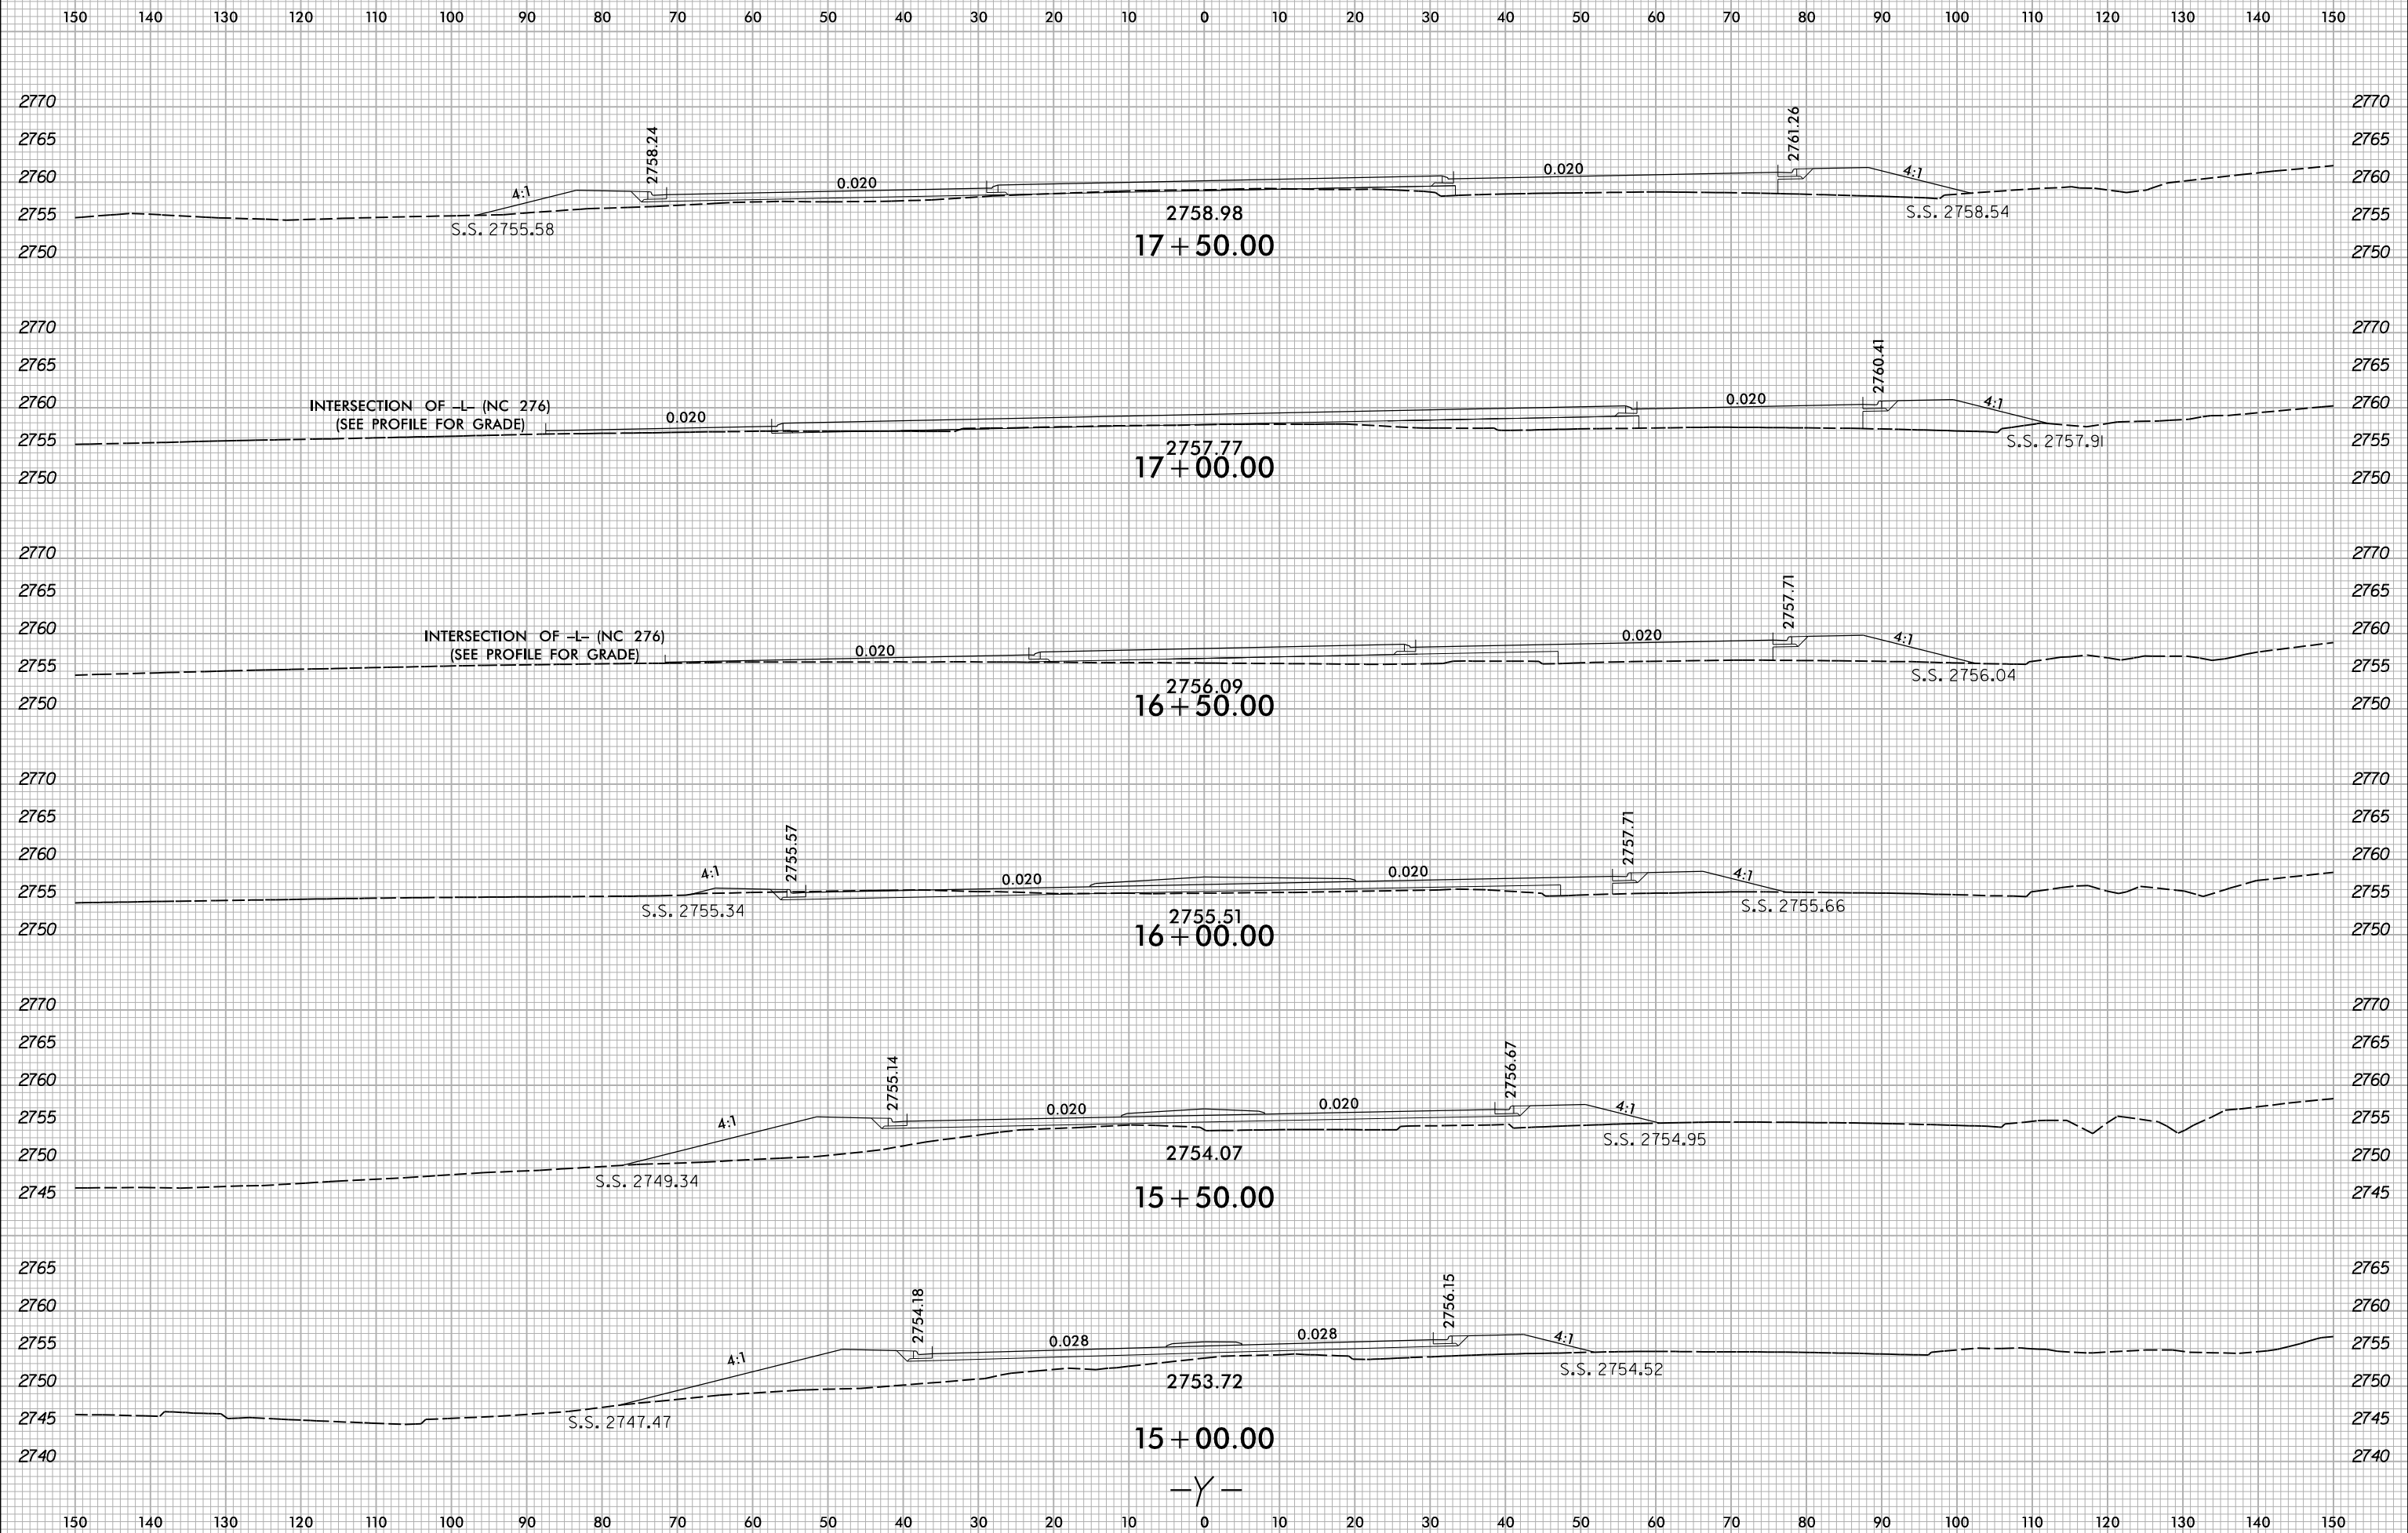

6/23/16



8/20/2024
X:\NC100\N-R-5921\Roadway\XSC\N-R-5921_Rdwy_xpl_Y.dgn
User:rsme1vm