


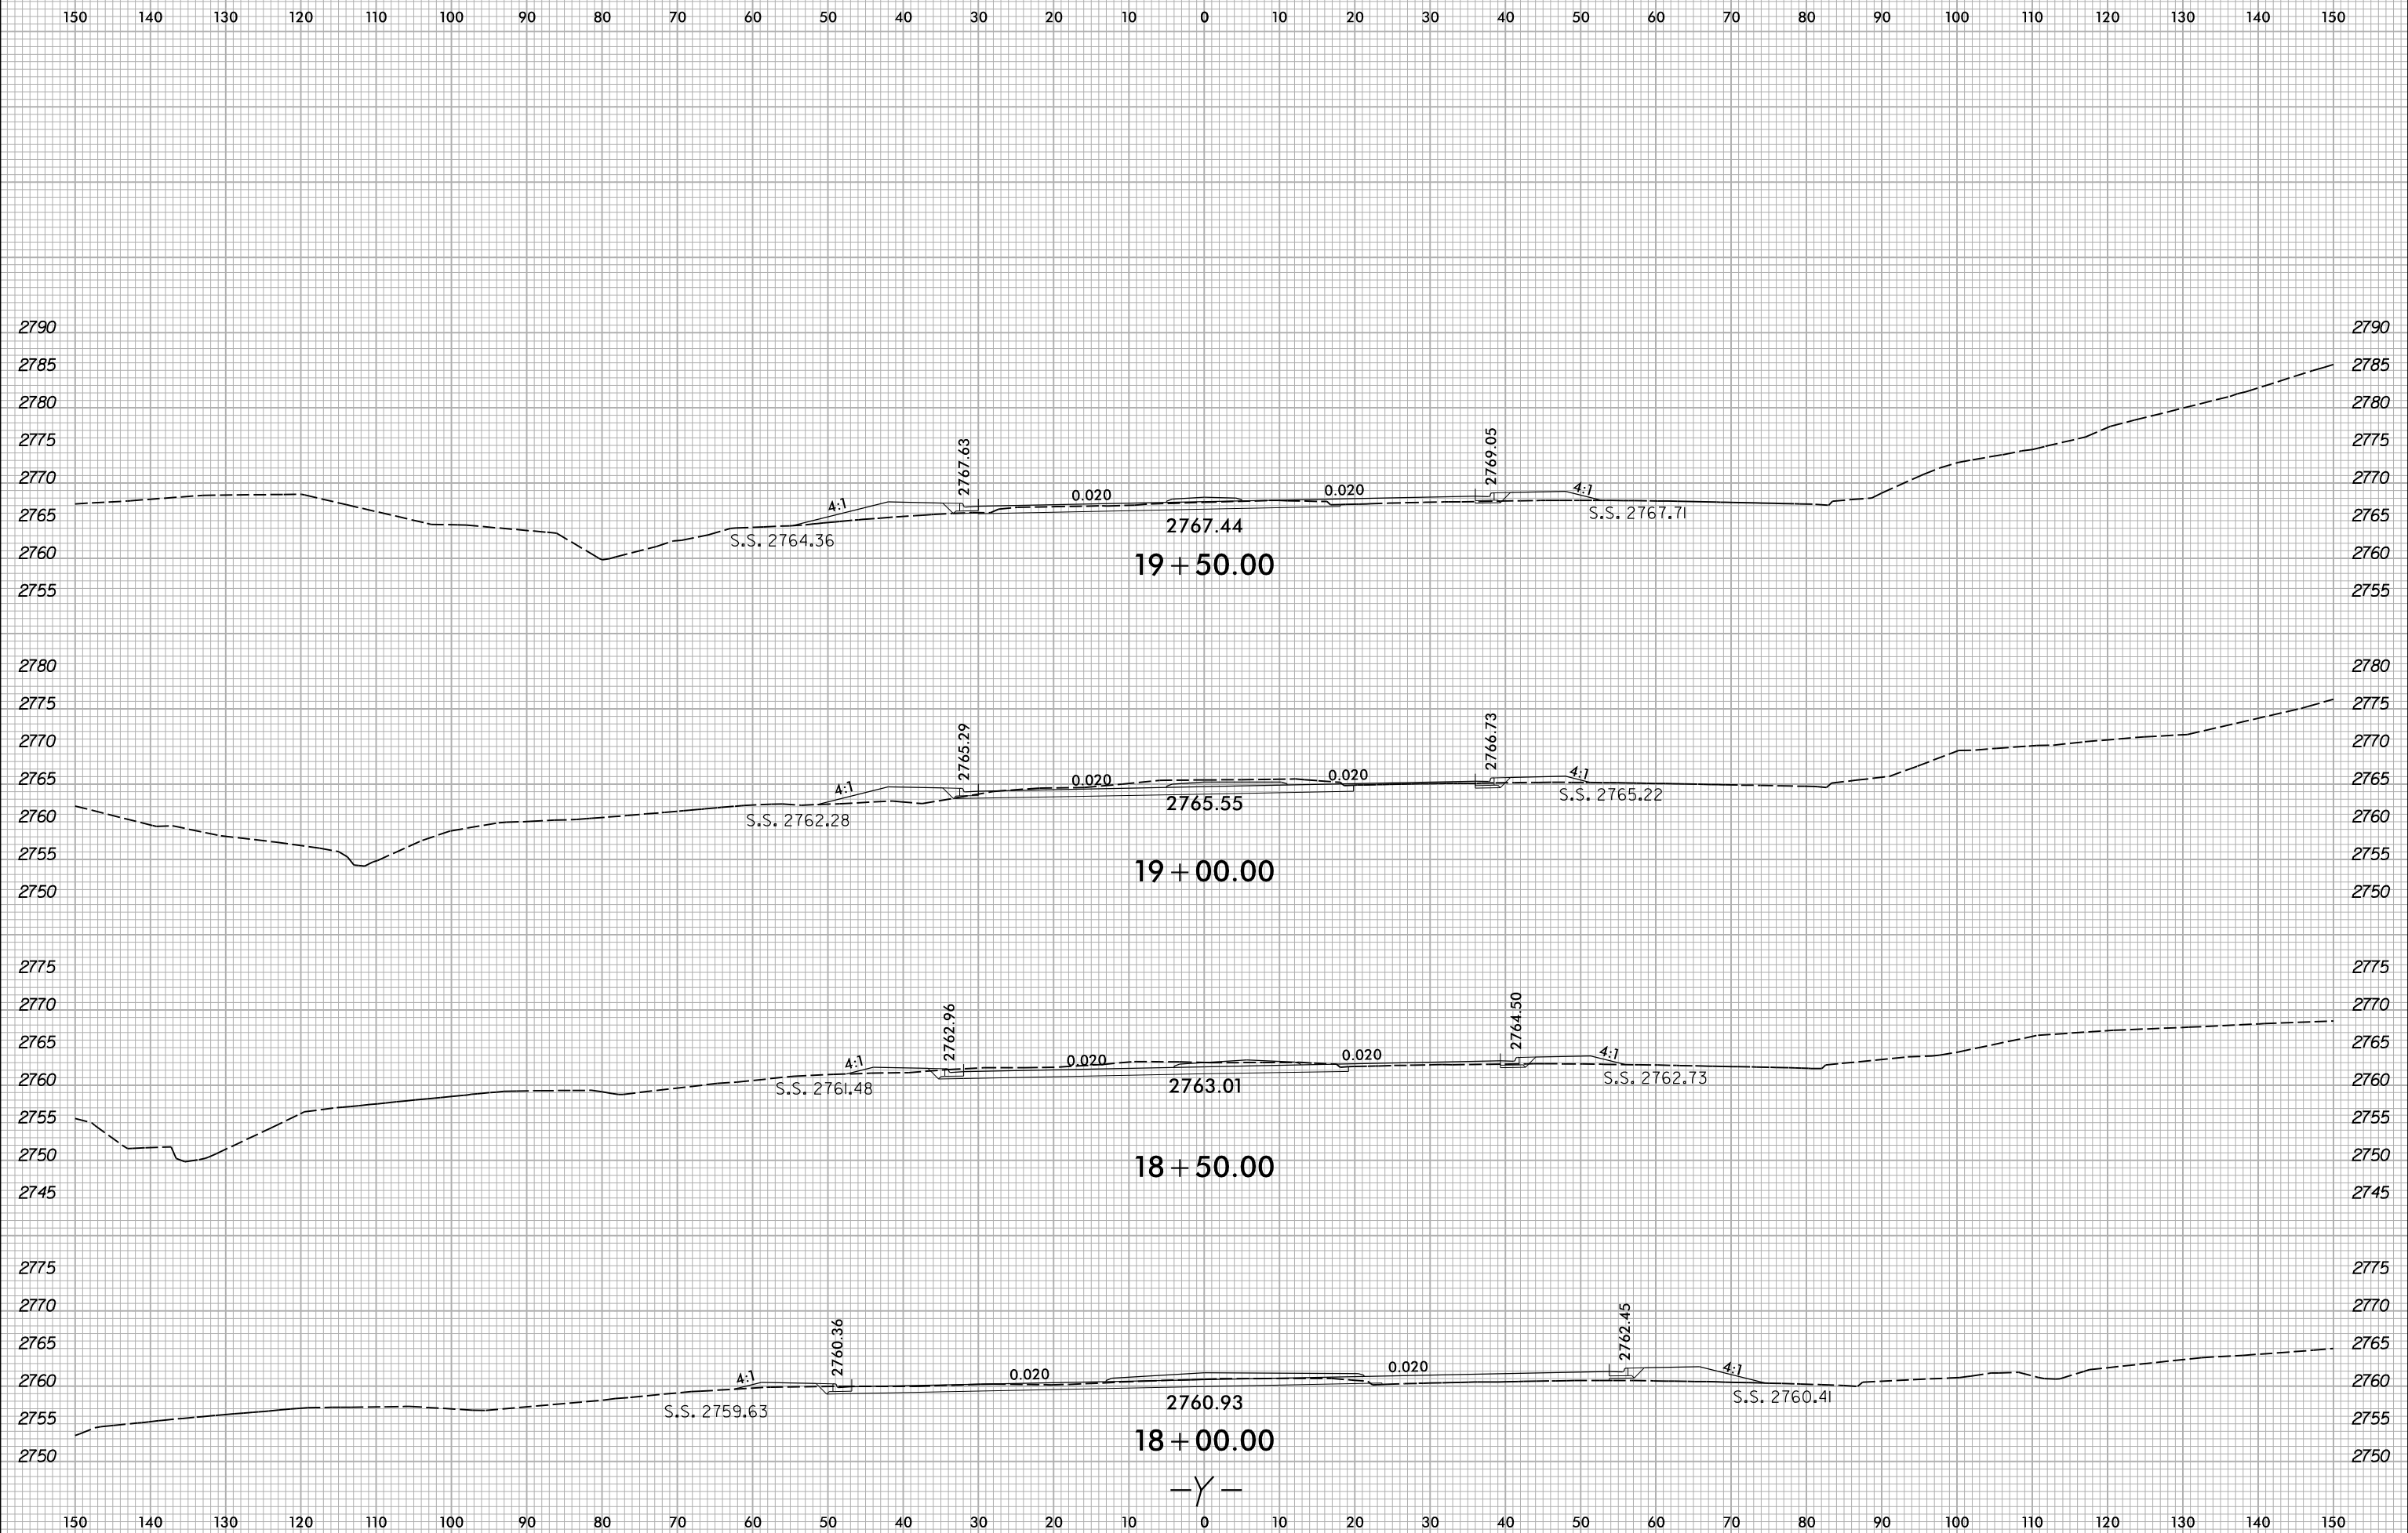

6/23/16



8/20/2024
X:\NCID00\18-5921\Roadway\XSC\18-5921_Rdy_xpl.y.dgn
User:rsme1vm