

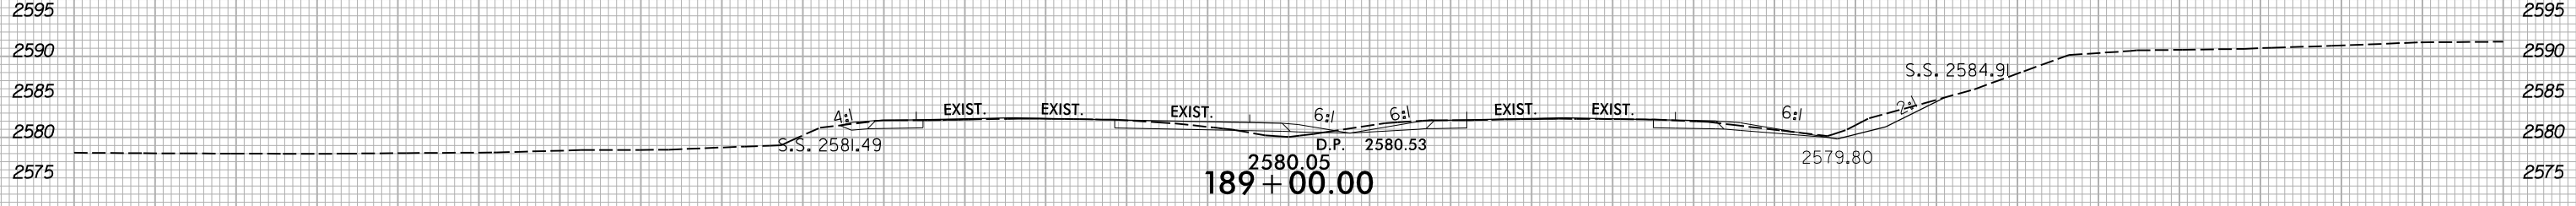
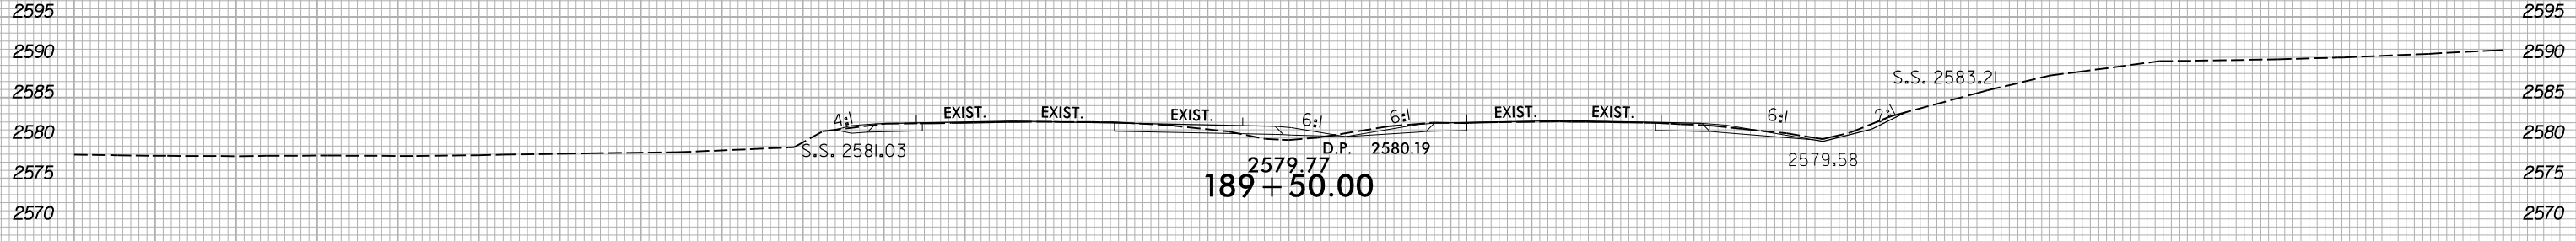
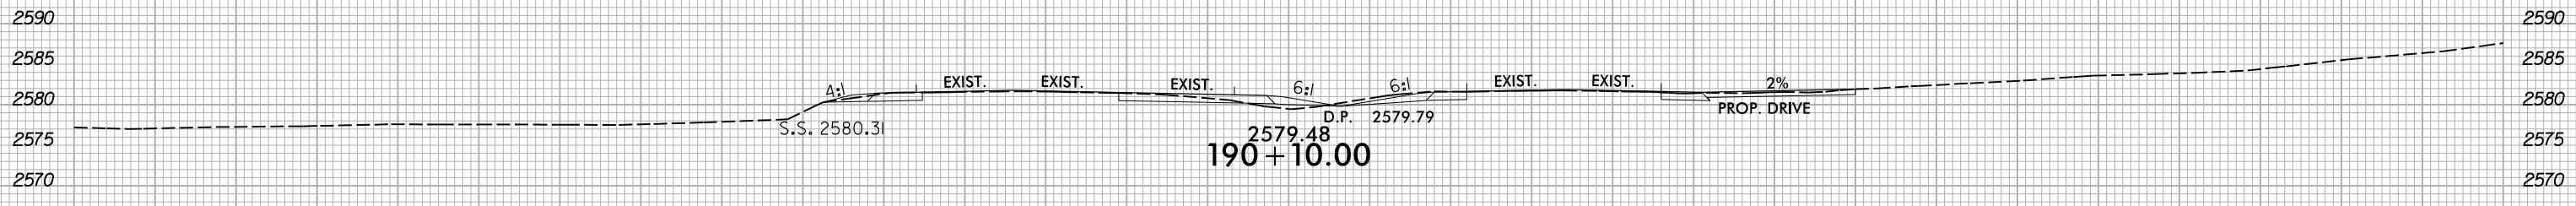
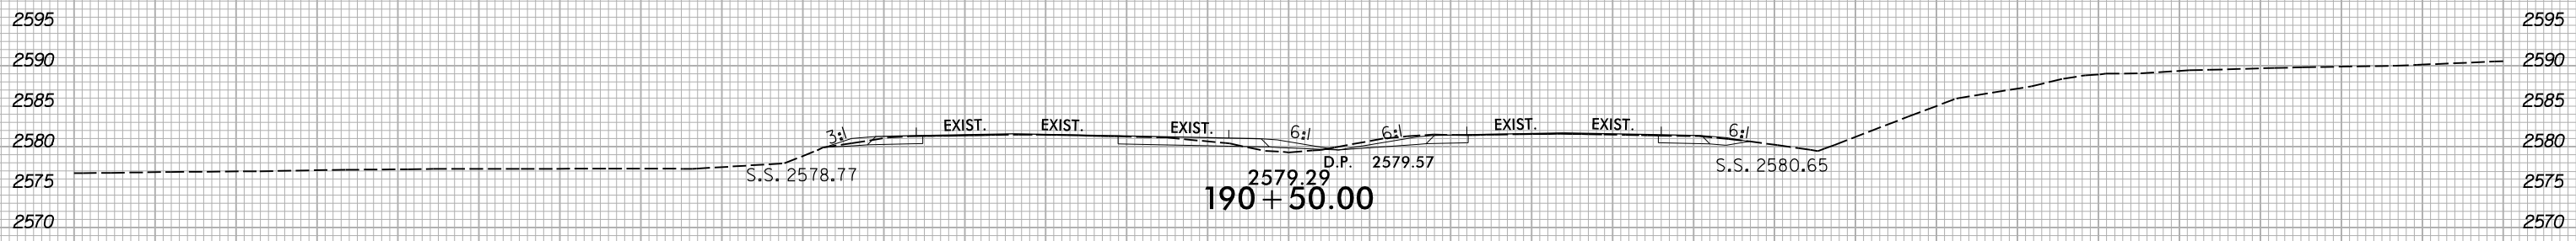
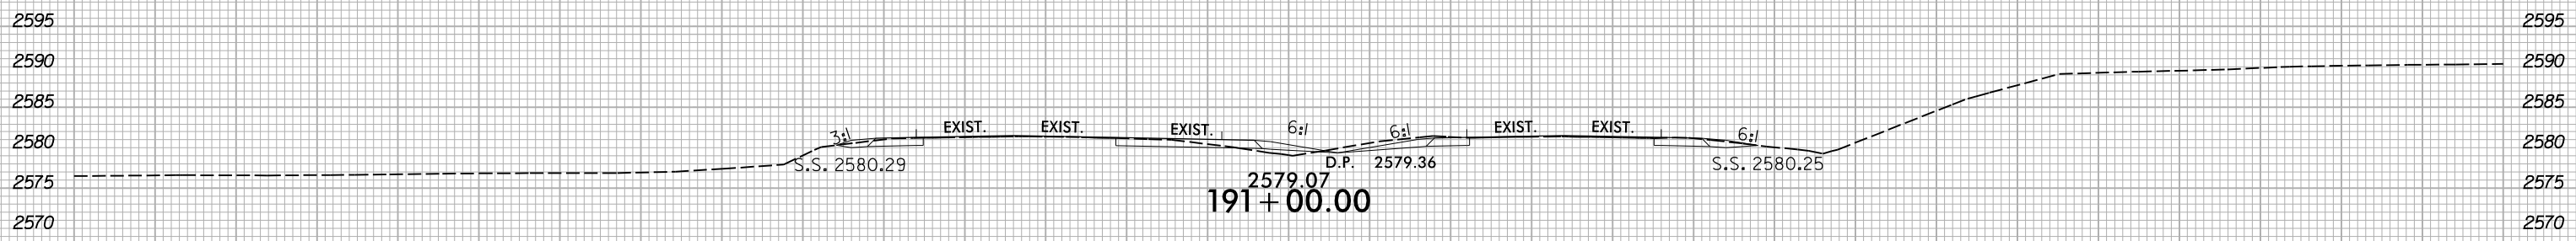



6/23/16

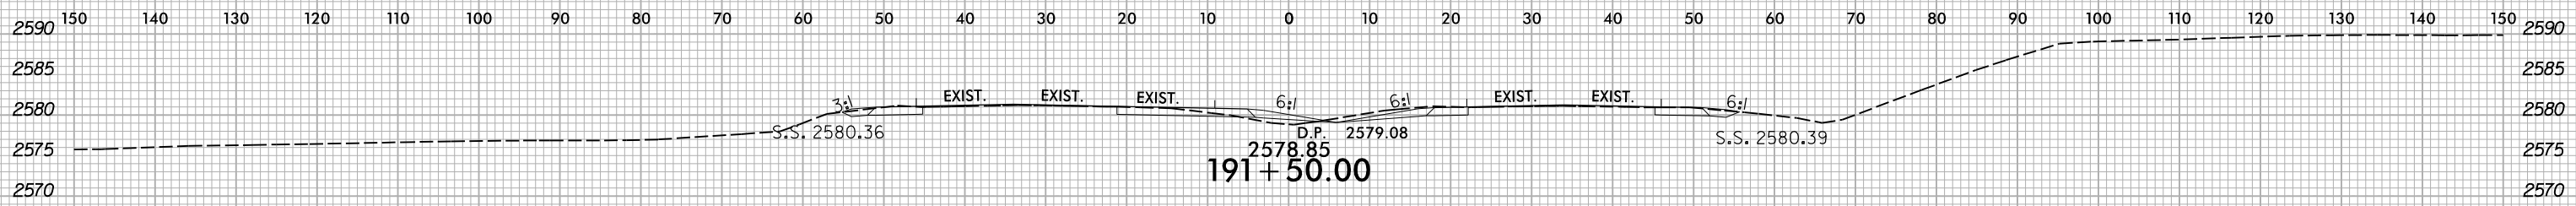

8/20/2024 X:\NC001\18-5921\Roadway\XSC\18-5921\_Rdy\_L.dwg User:smelvr

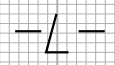


6/23/16

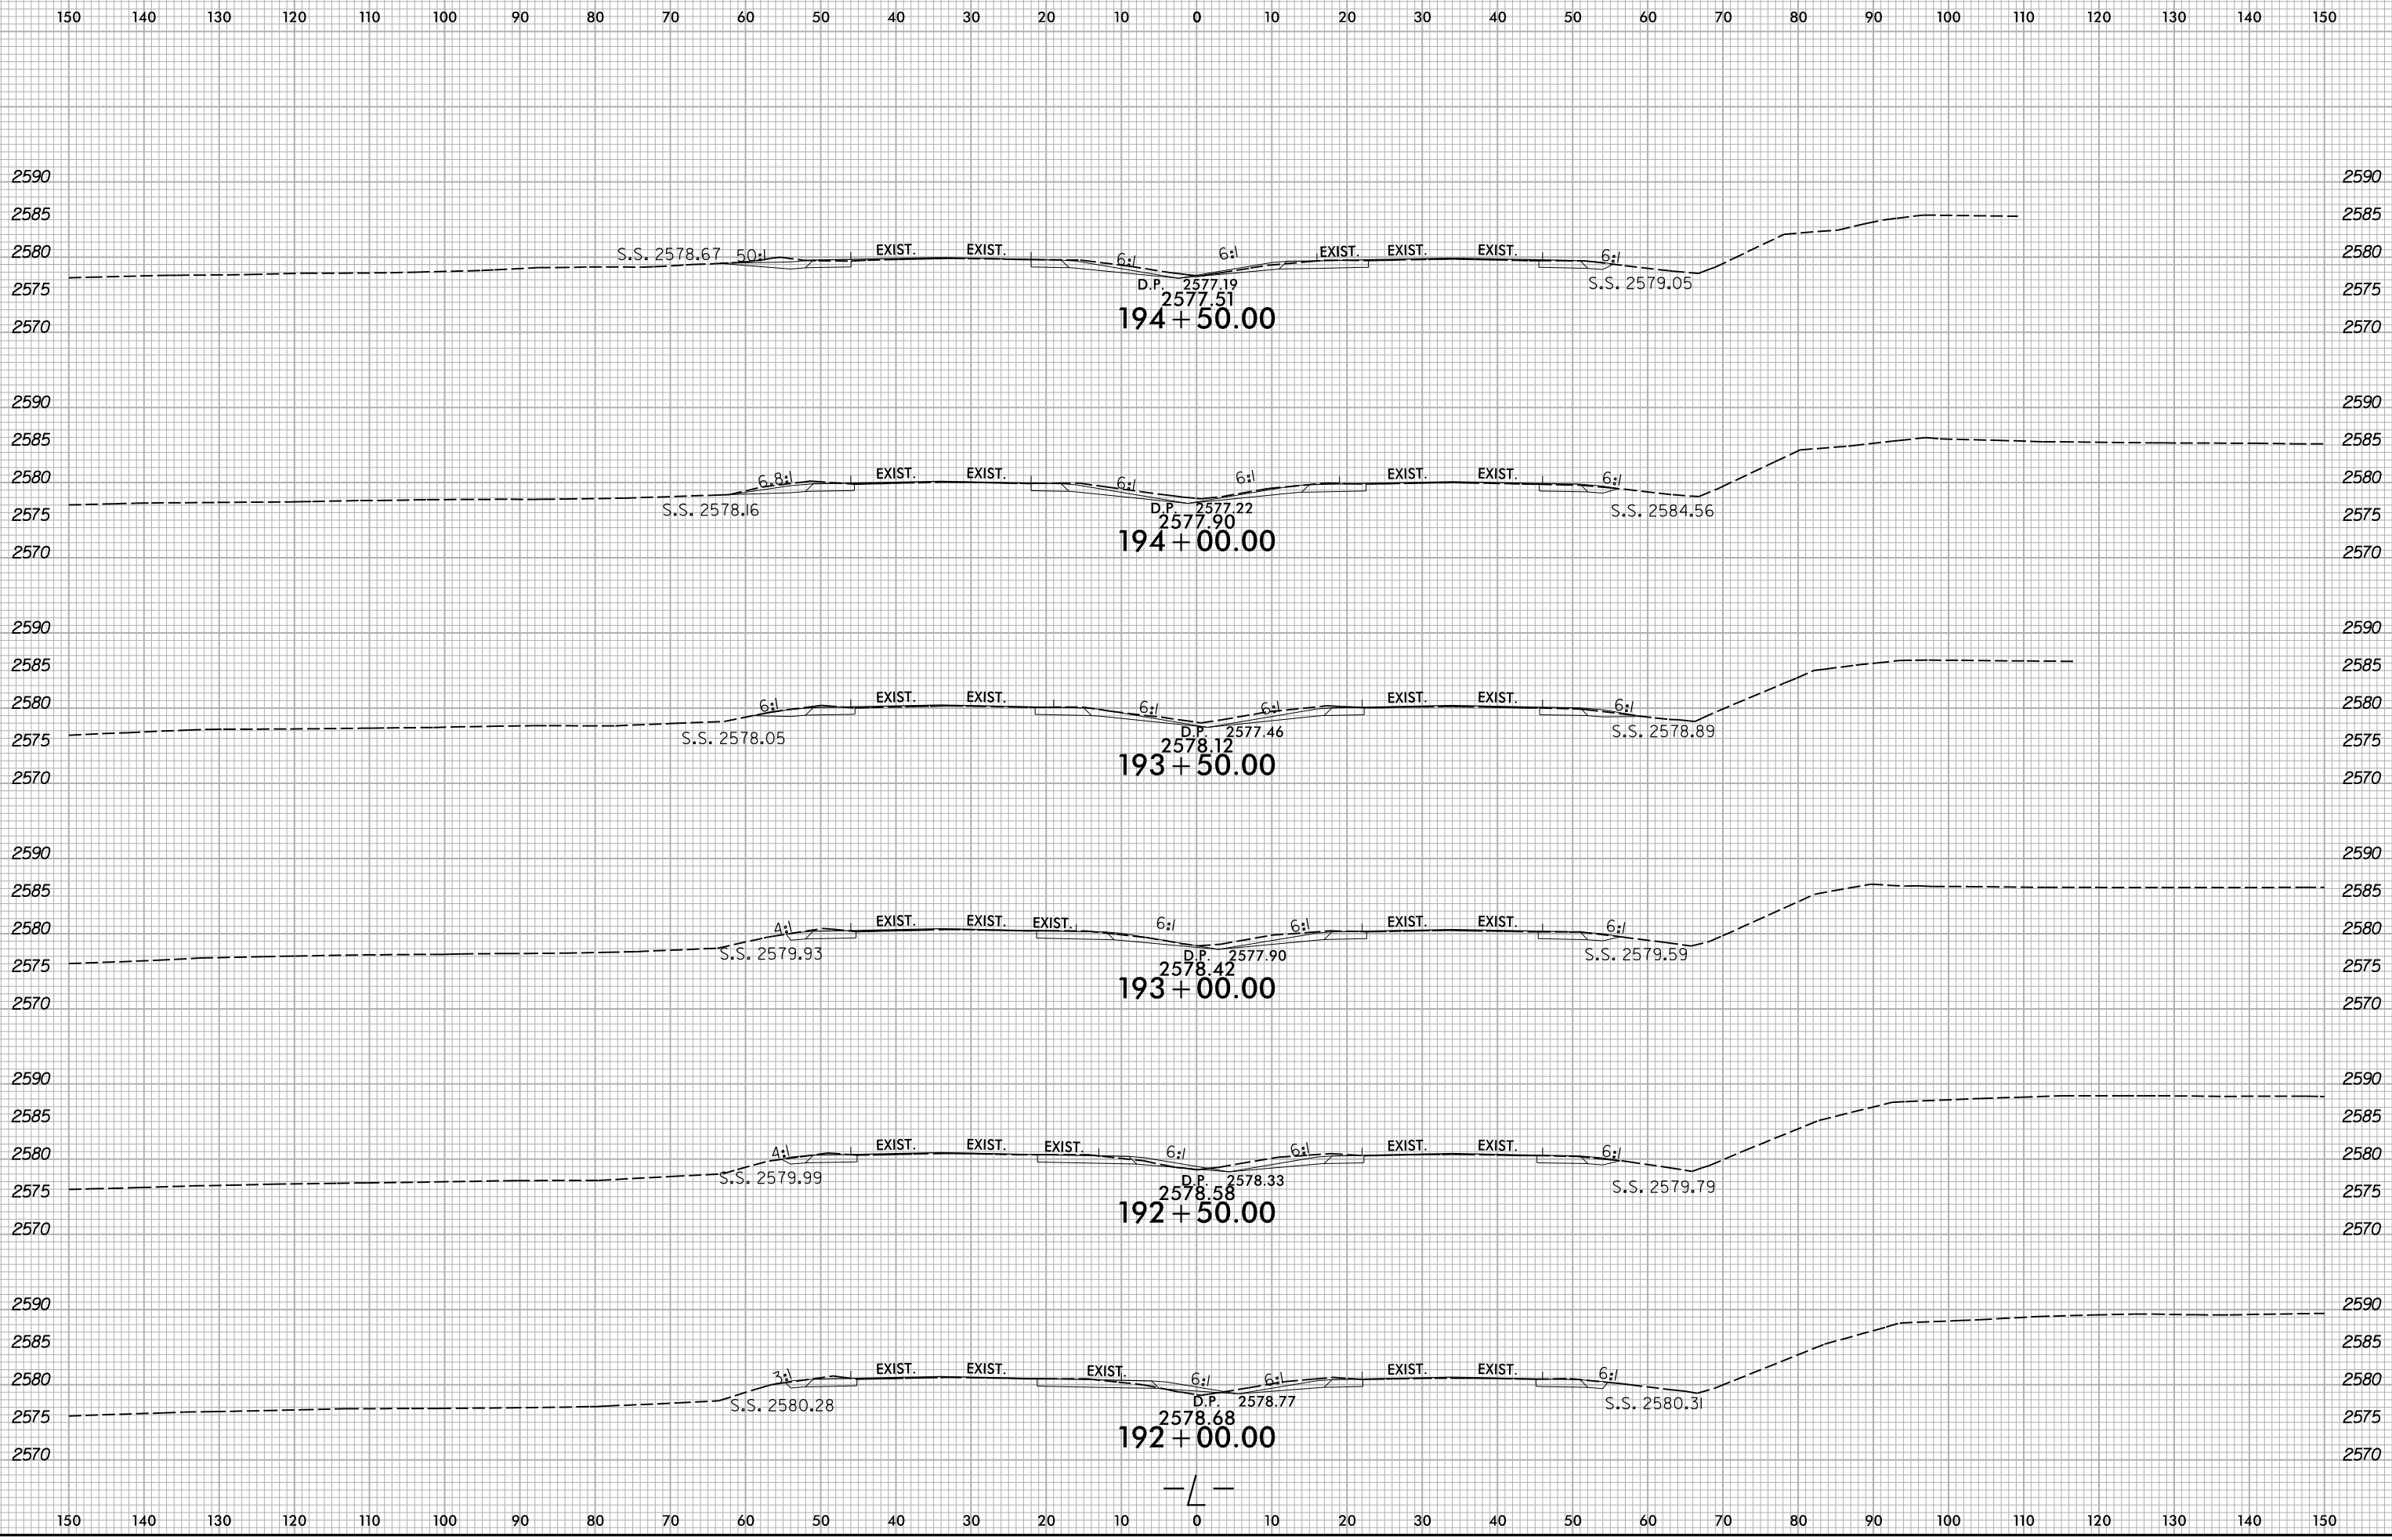


8/20/2024  
X:\NC001\1R-5921\Roadway\XSC\1R-5921\_L\_Rdy\_.xp1.dgn  
User:smelvr

6/23/16

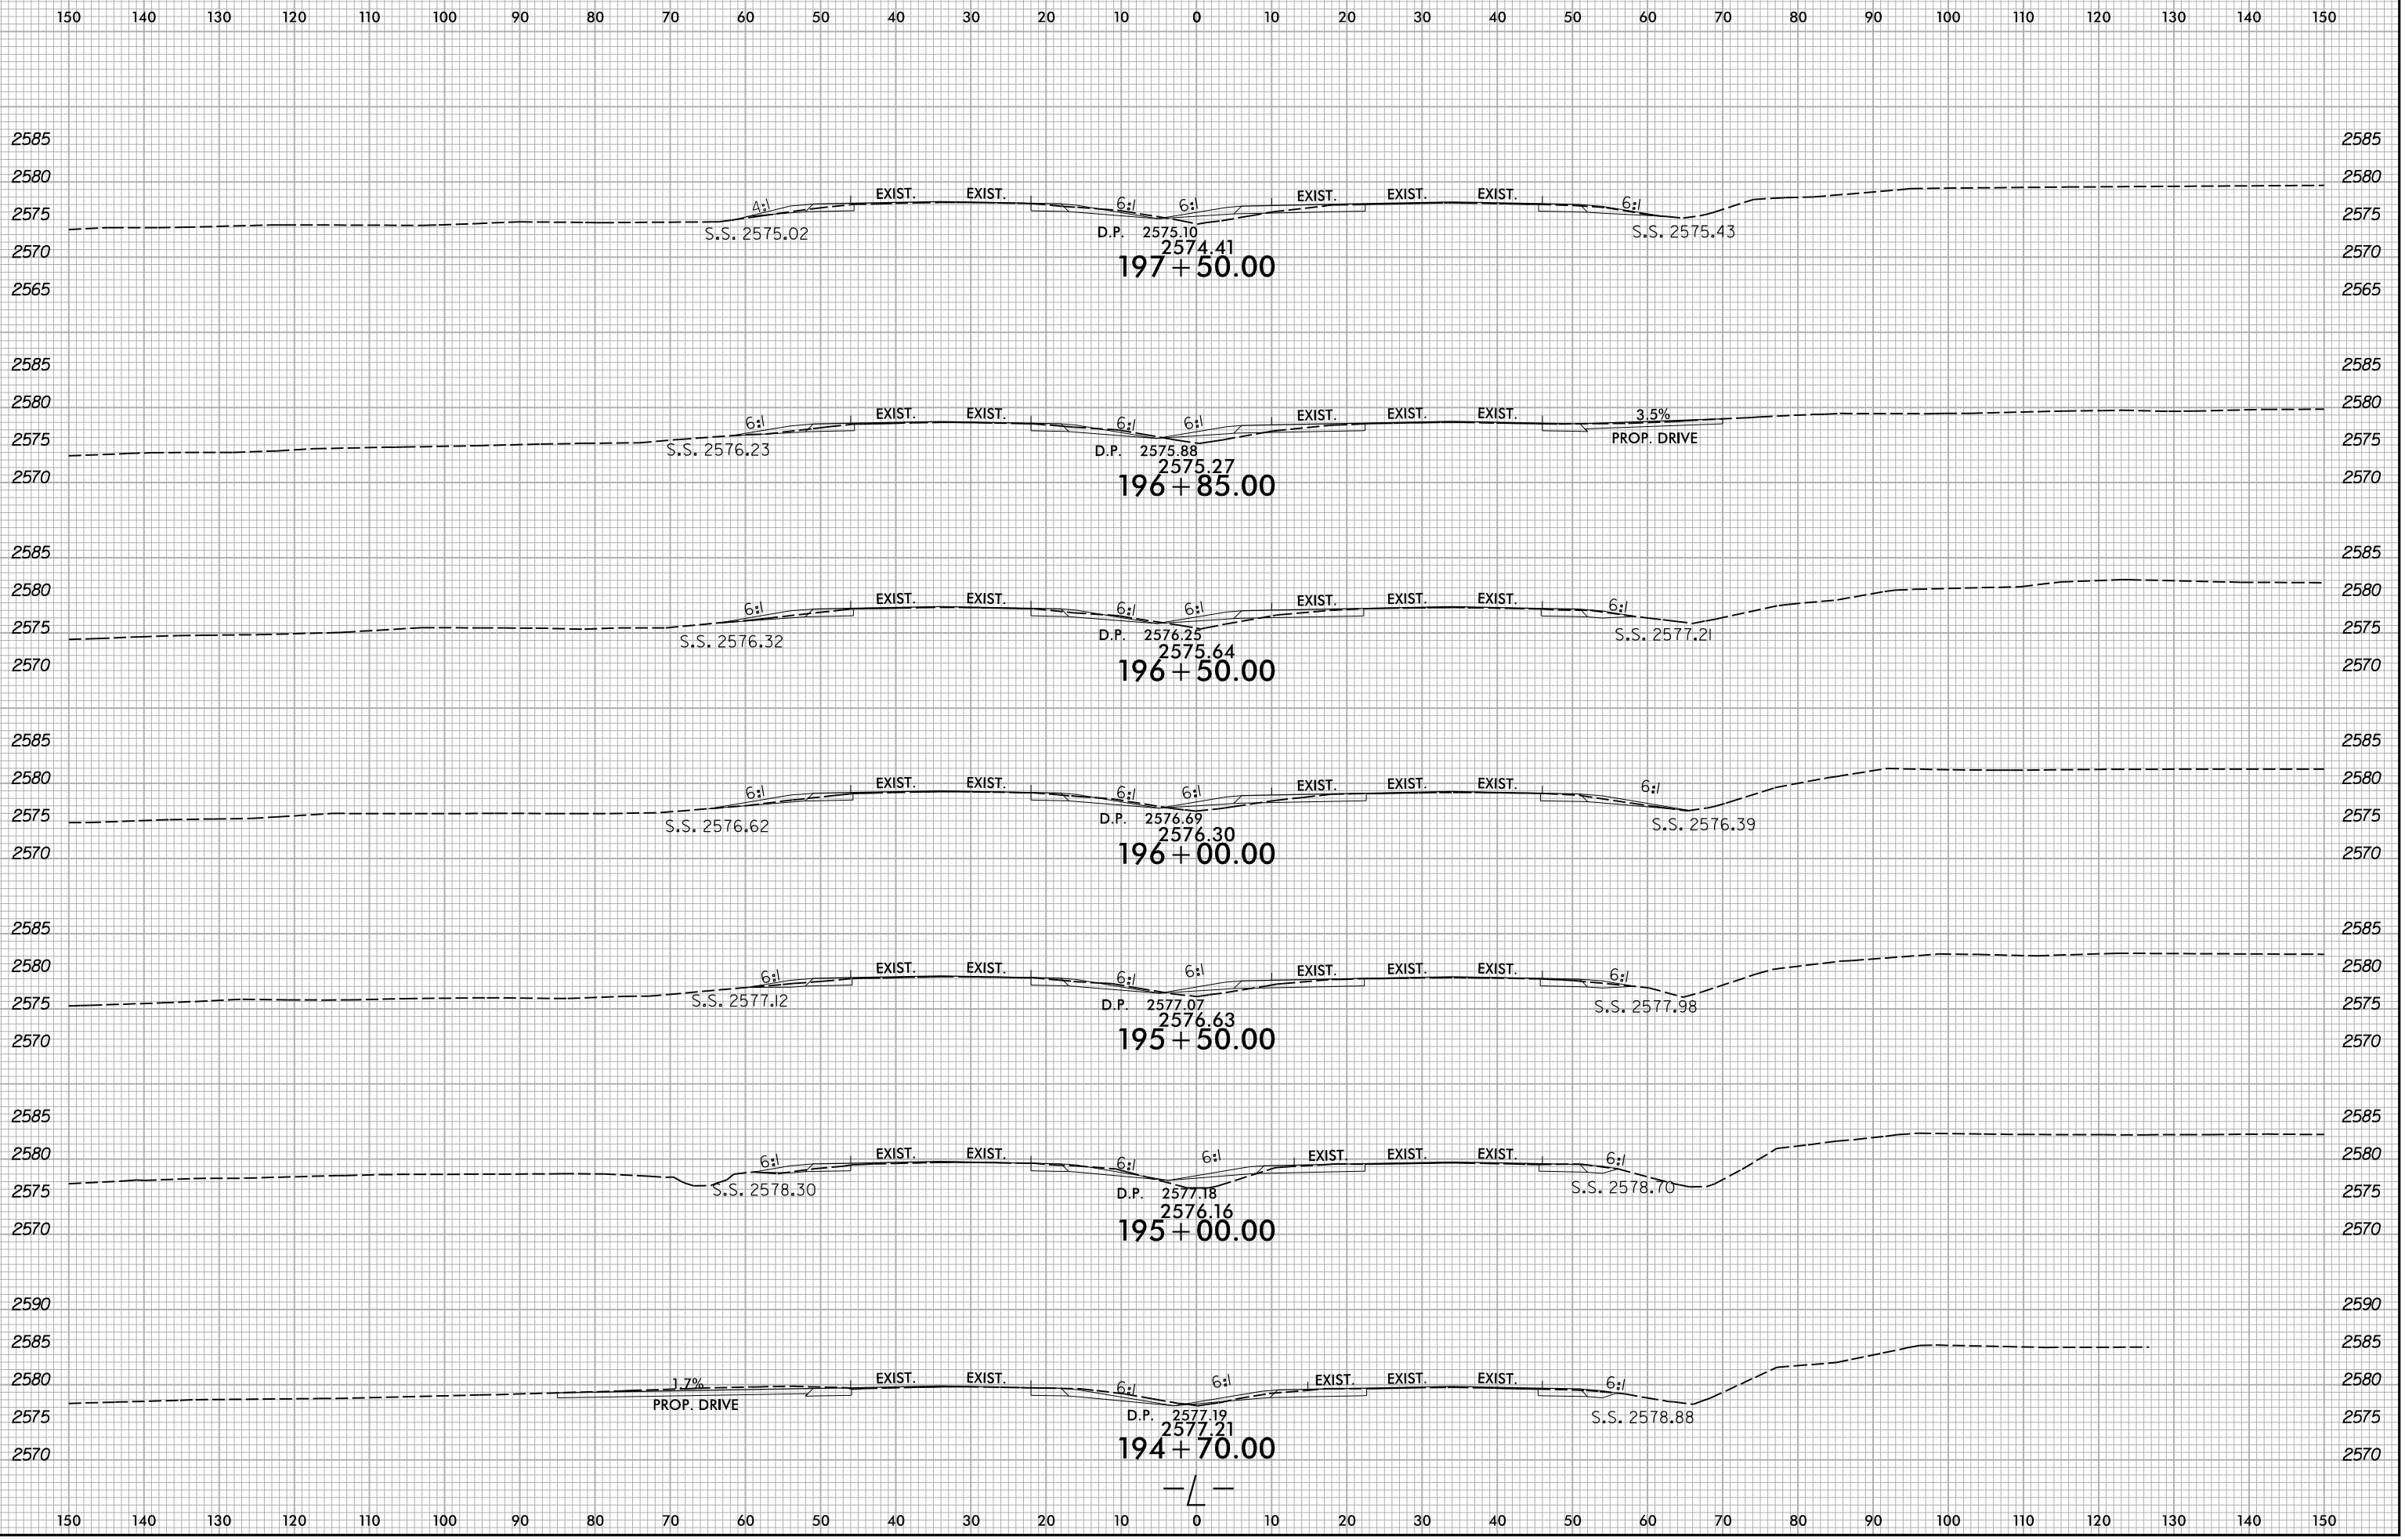


8/20/2024  
X:\NC001\19-5921\Roadway\XSC\19-5921\_L\_Rdy\_.xp1.dgn  
User:smelvr

6/23/16

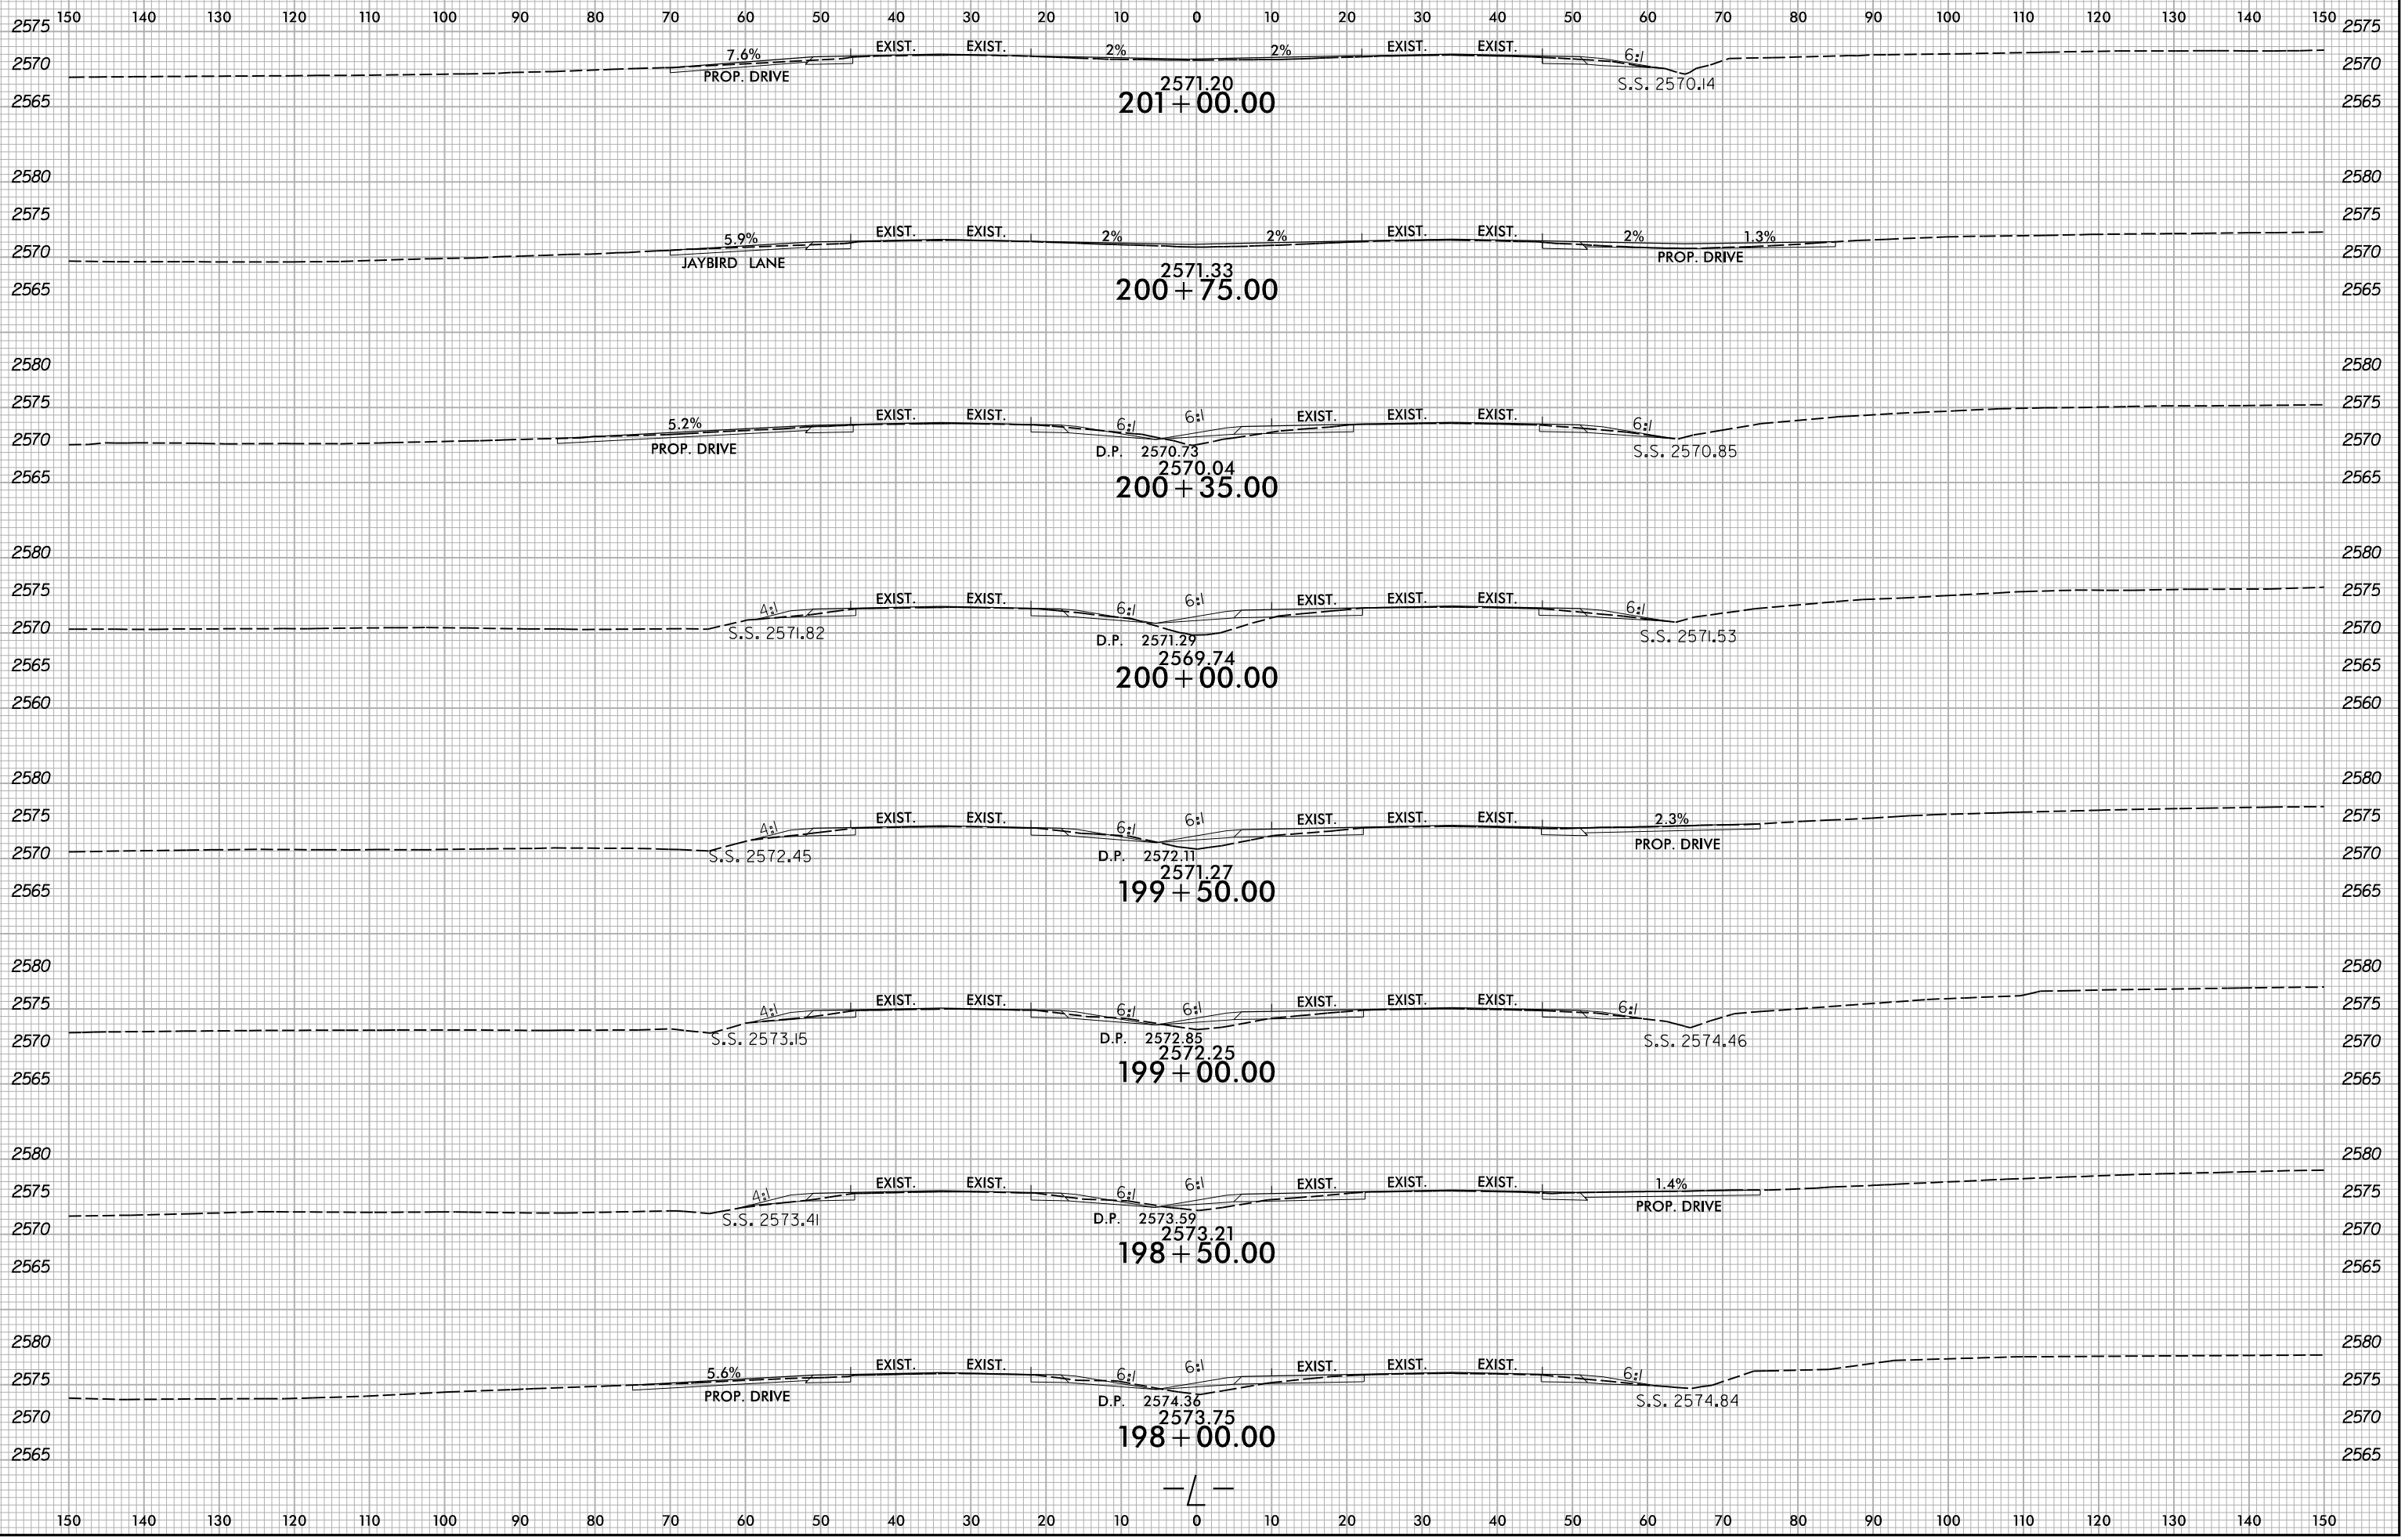



8/20/2024 X:\NC001\19-5921\Roadway\XSC\19-5921\_Rdy\_.xp1.dgn User:smelvr

6/23/16

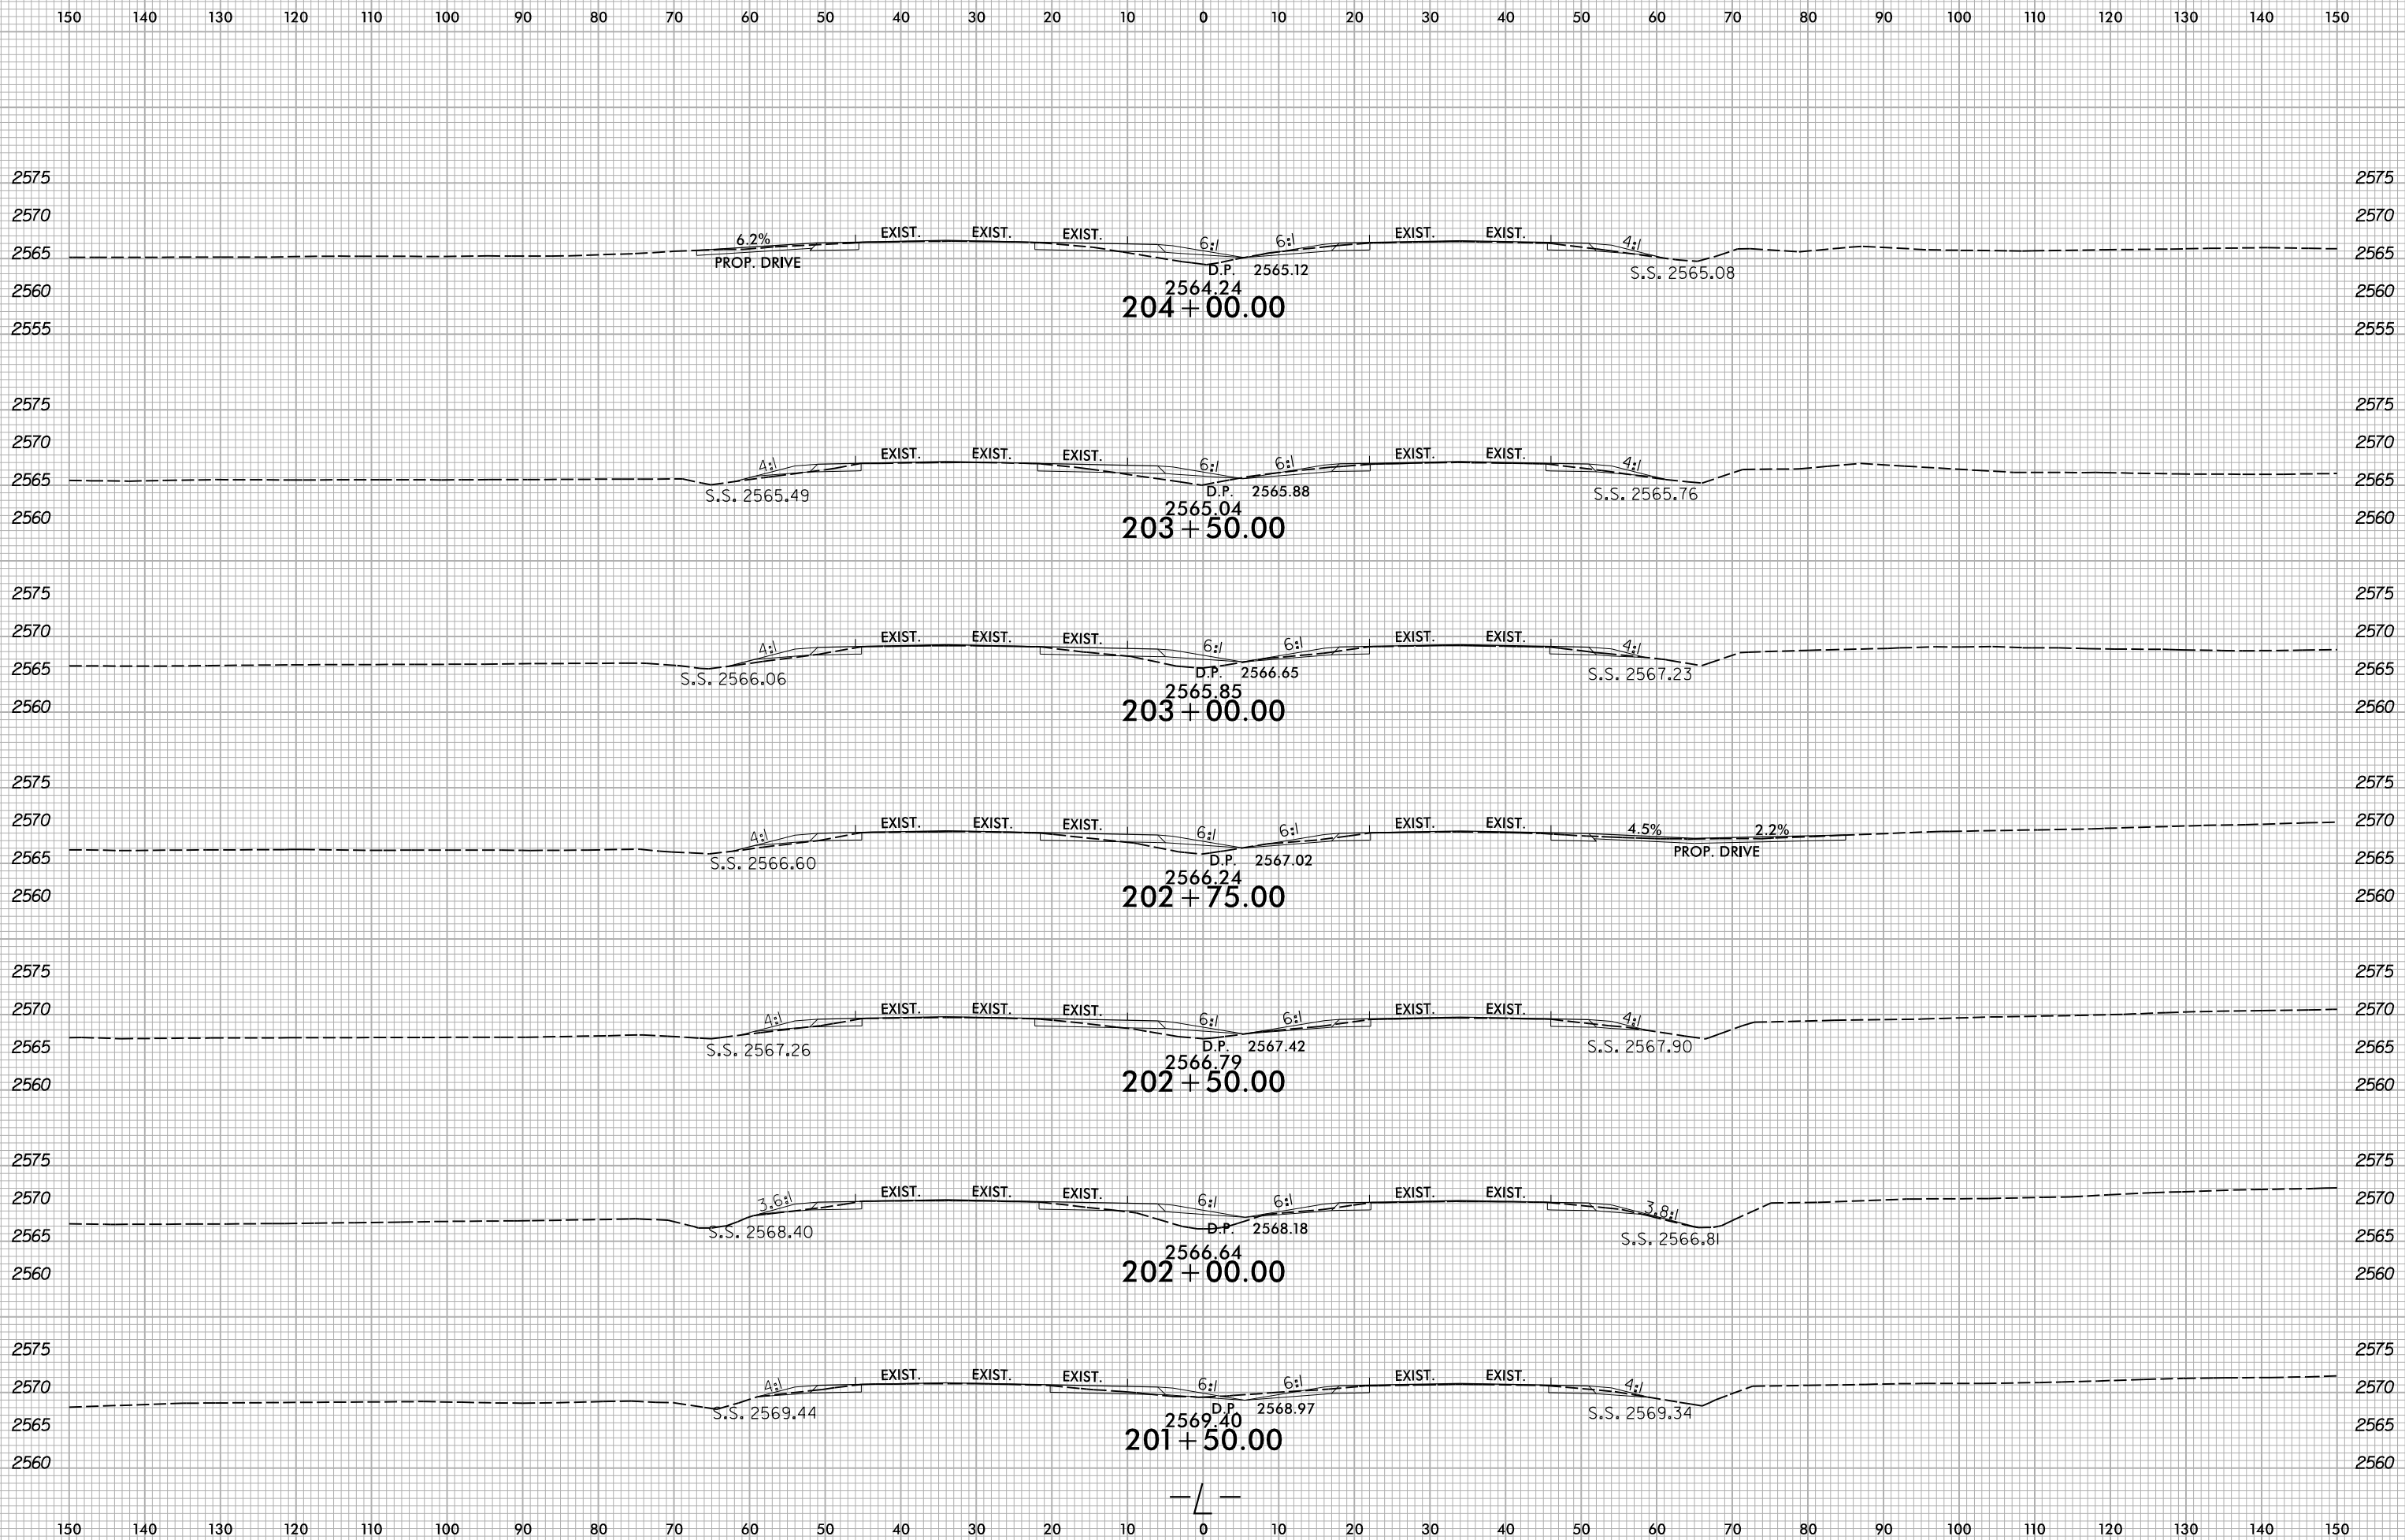


B:\2016\2024 X:\NC001\16-R-5921\Roadway\XSC\16-R-5921\_Rdy\_.xp1.dgn User:smelvr

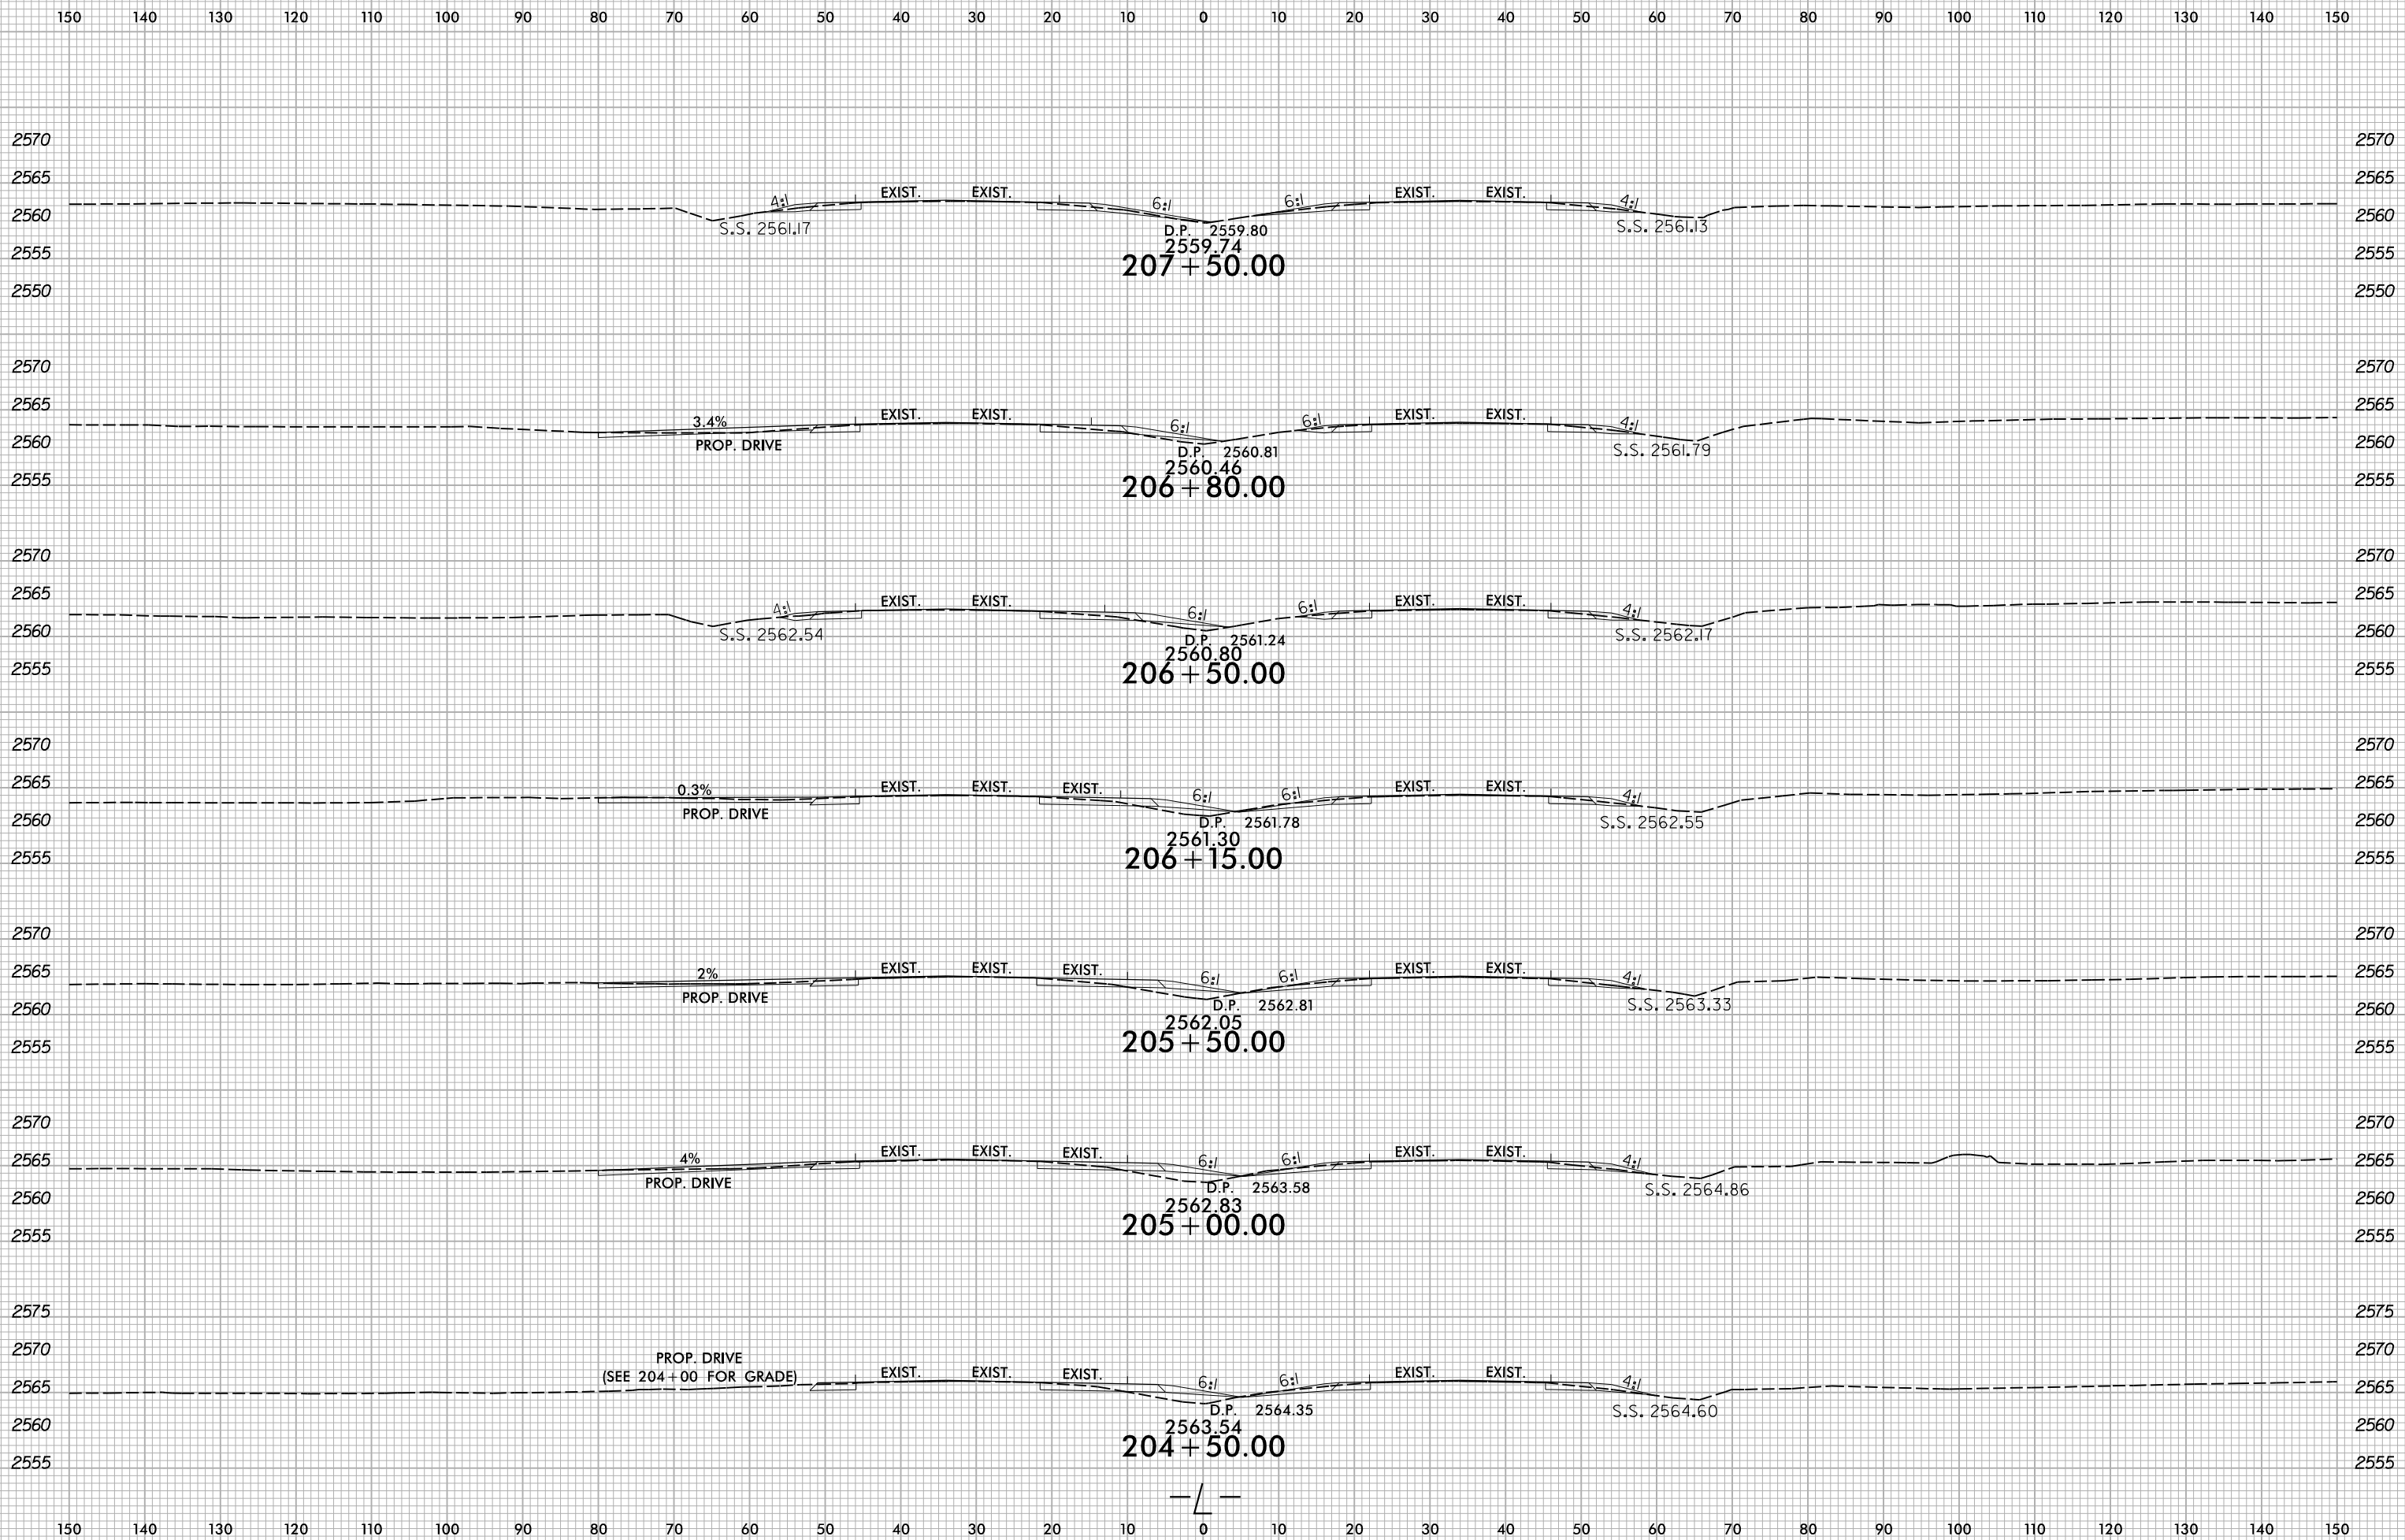

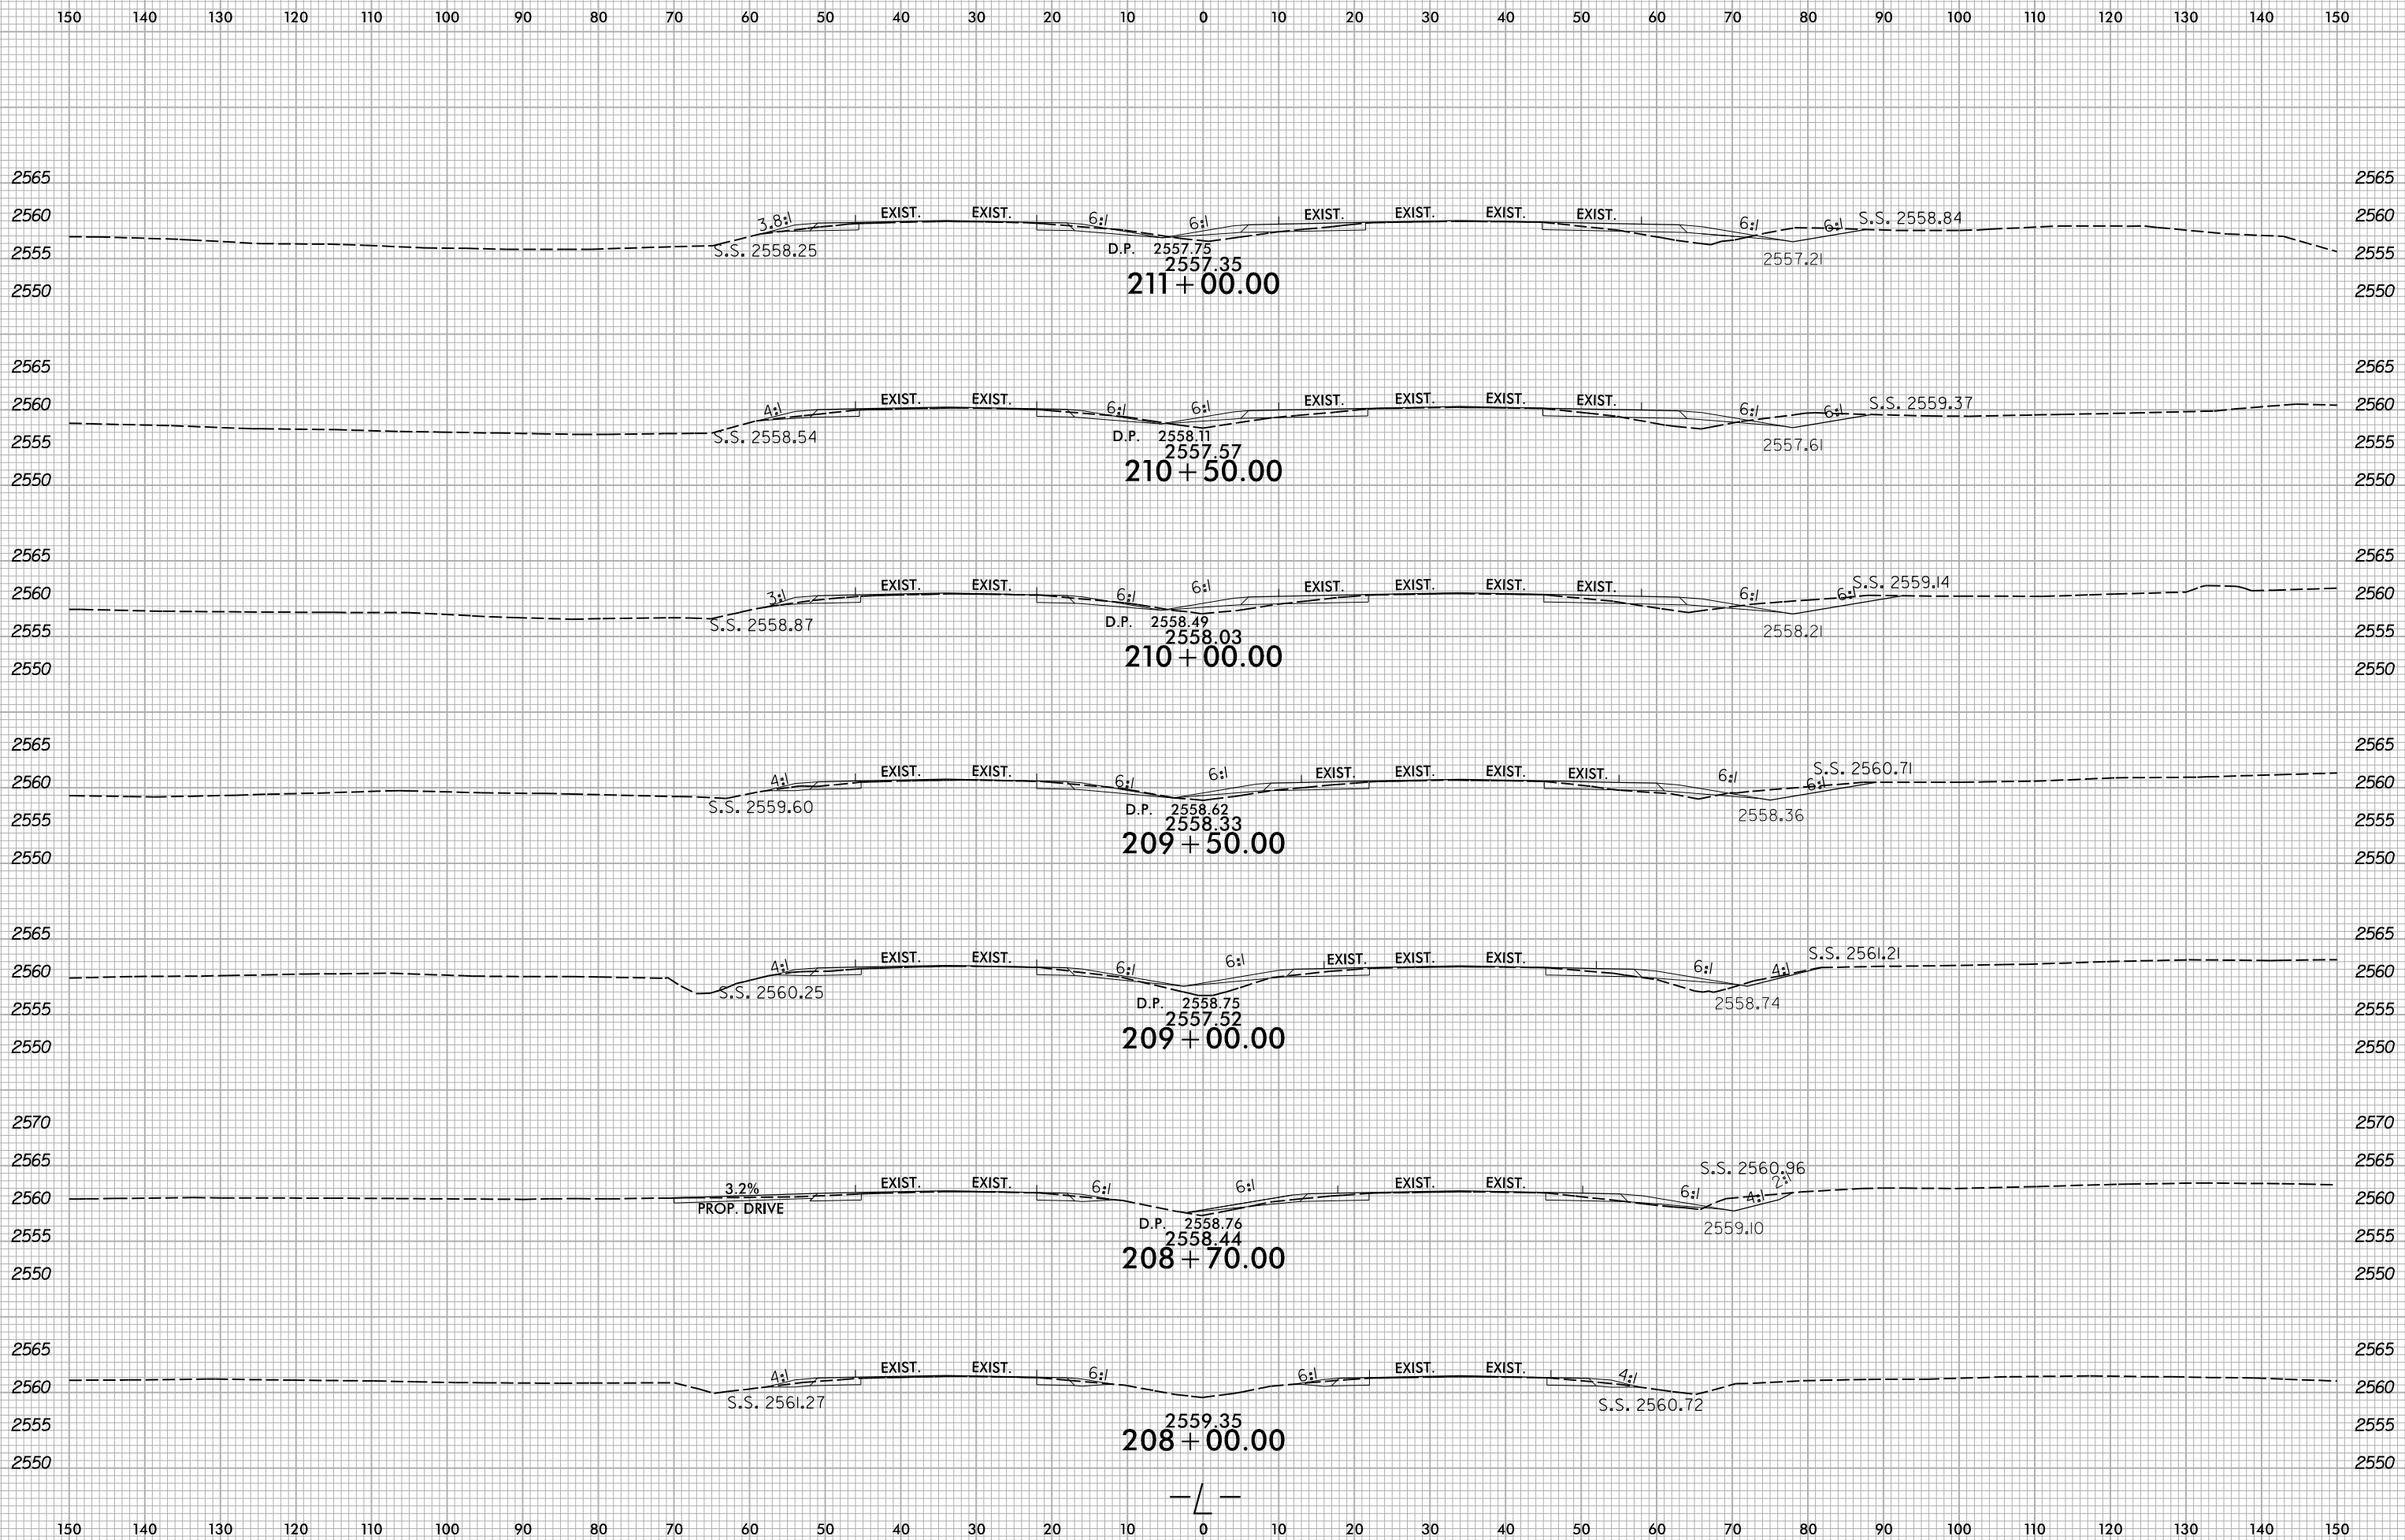


6/23/16

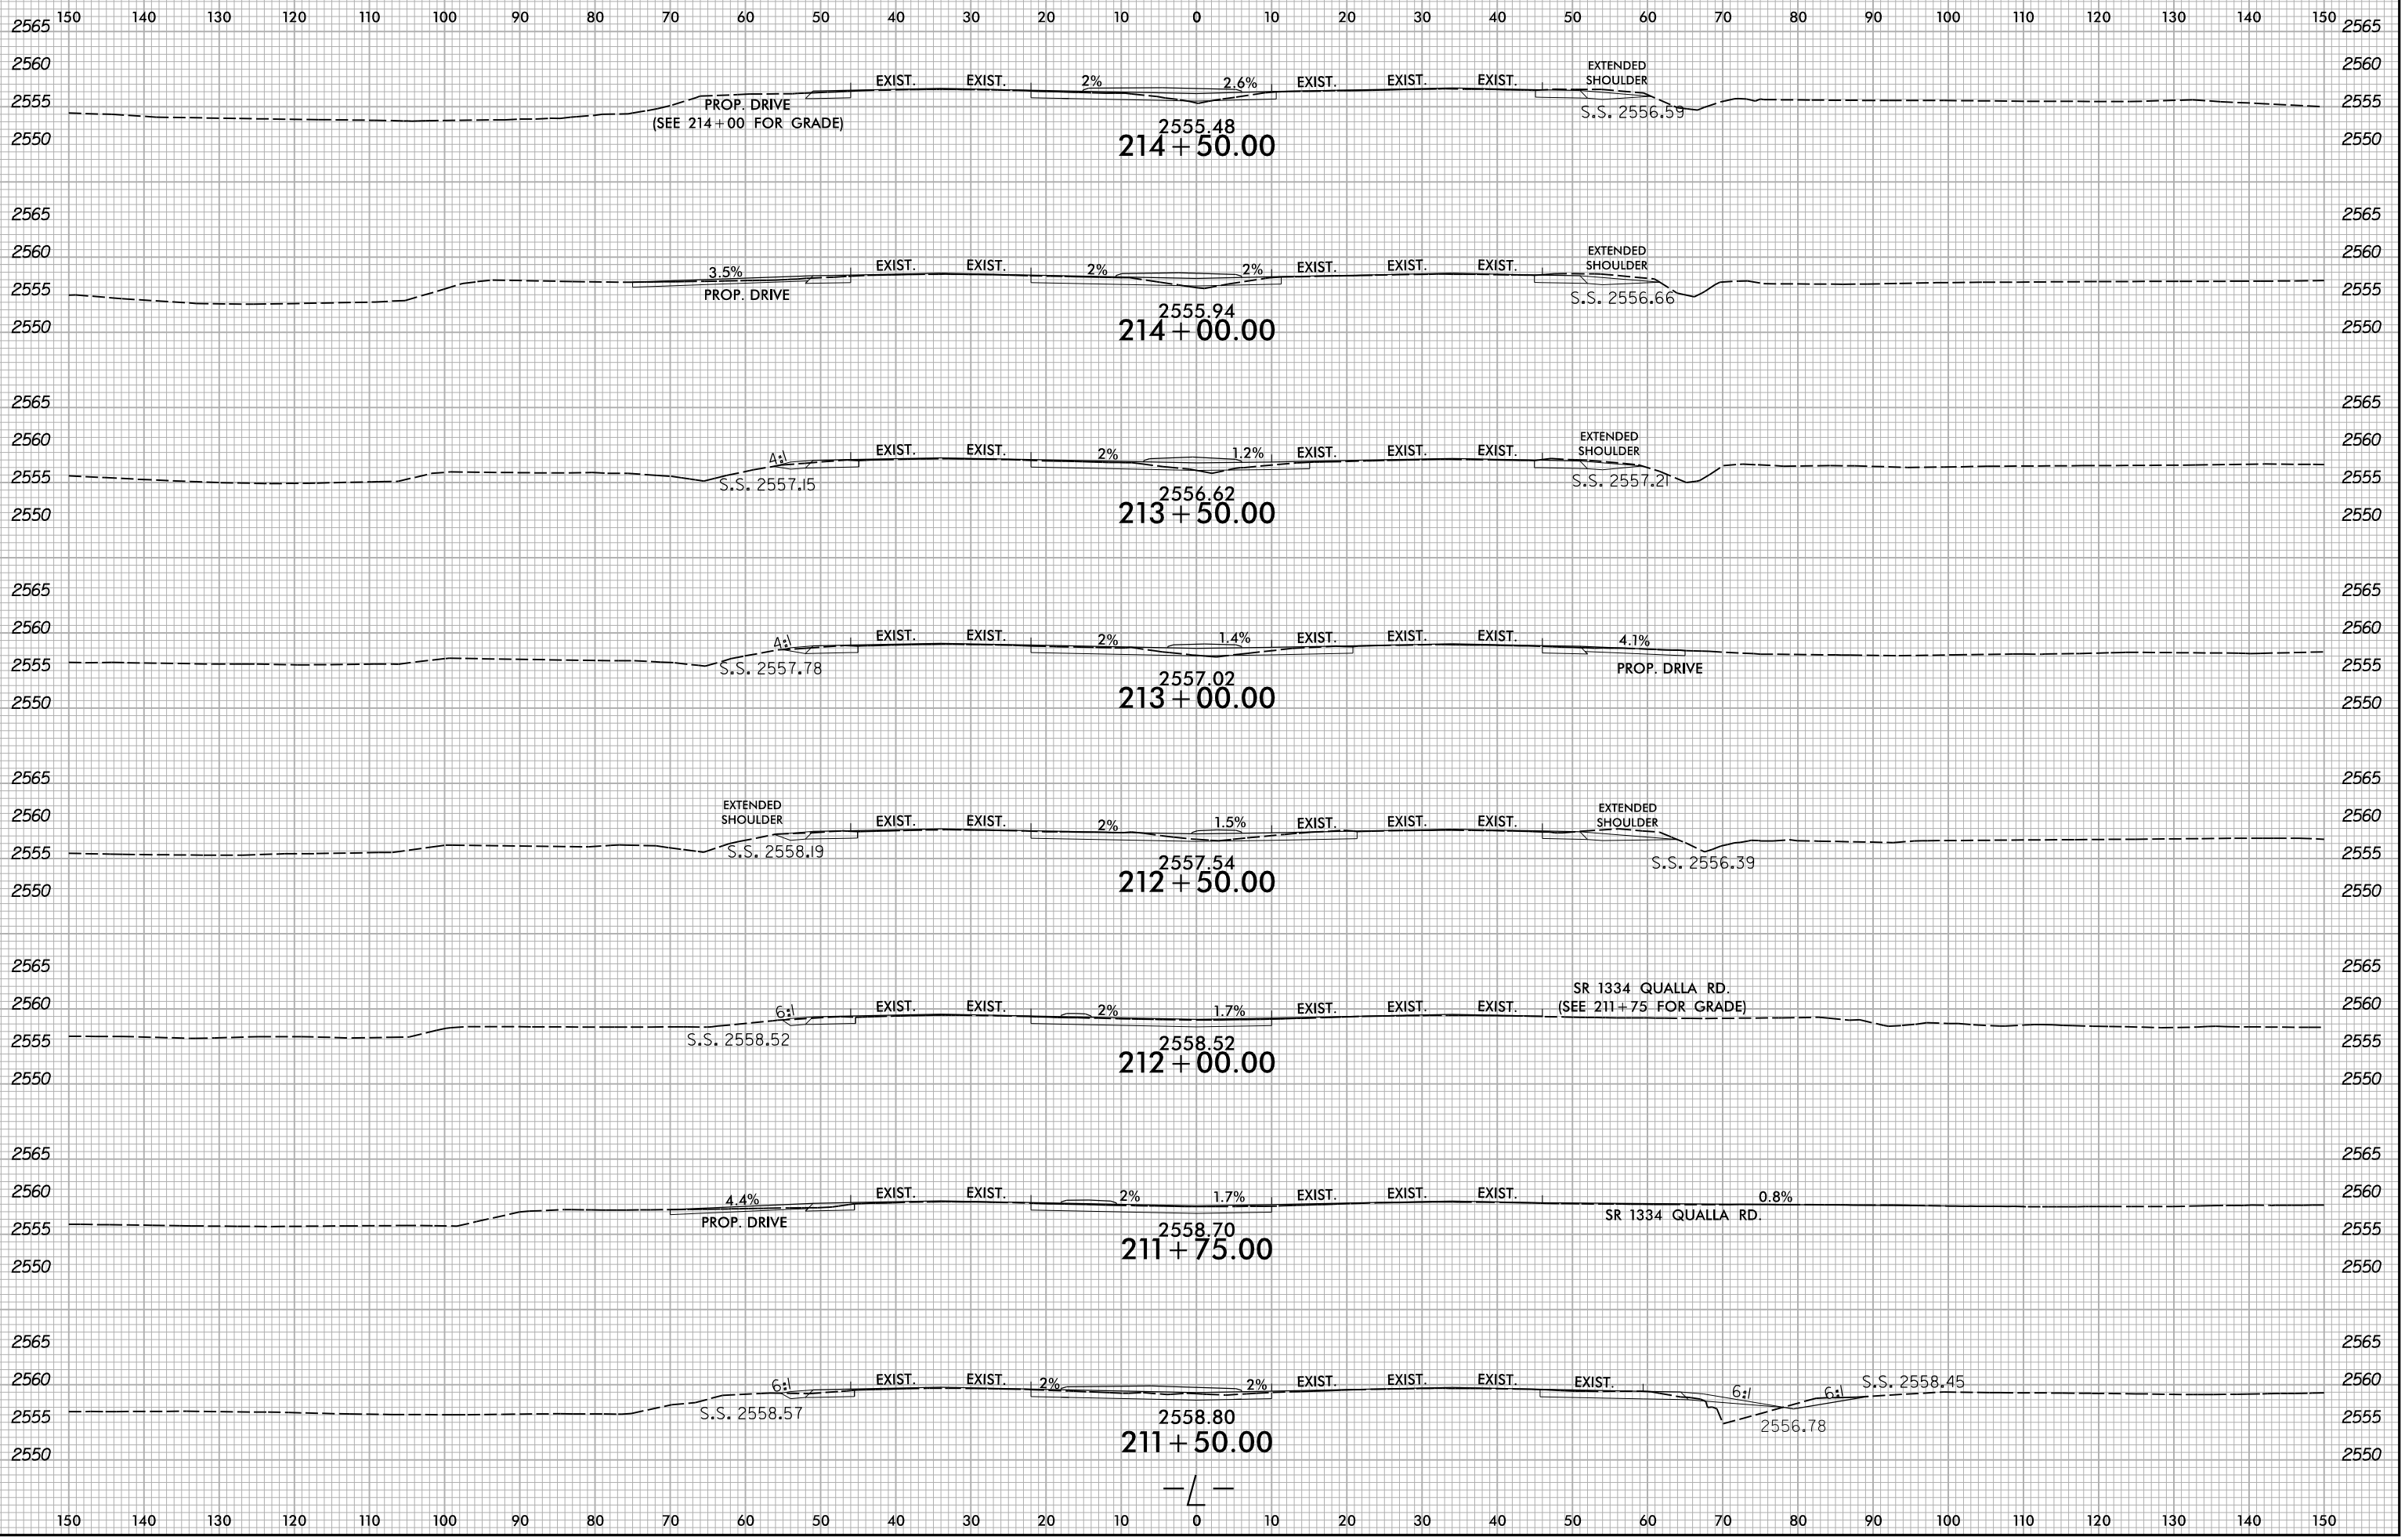

B:\2016\2014\X:\NC001\Roadway\XSCAR-5921\RDJ\rdj\_xpl.dgn  
User:smelvr




6/23/16

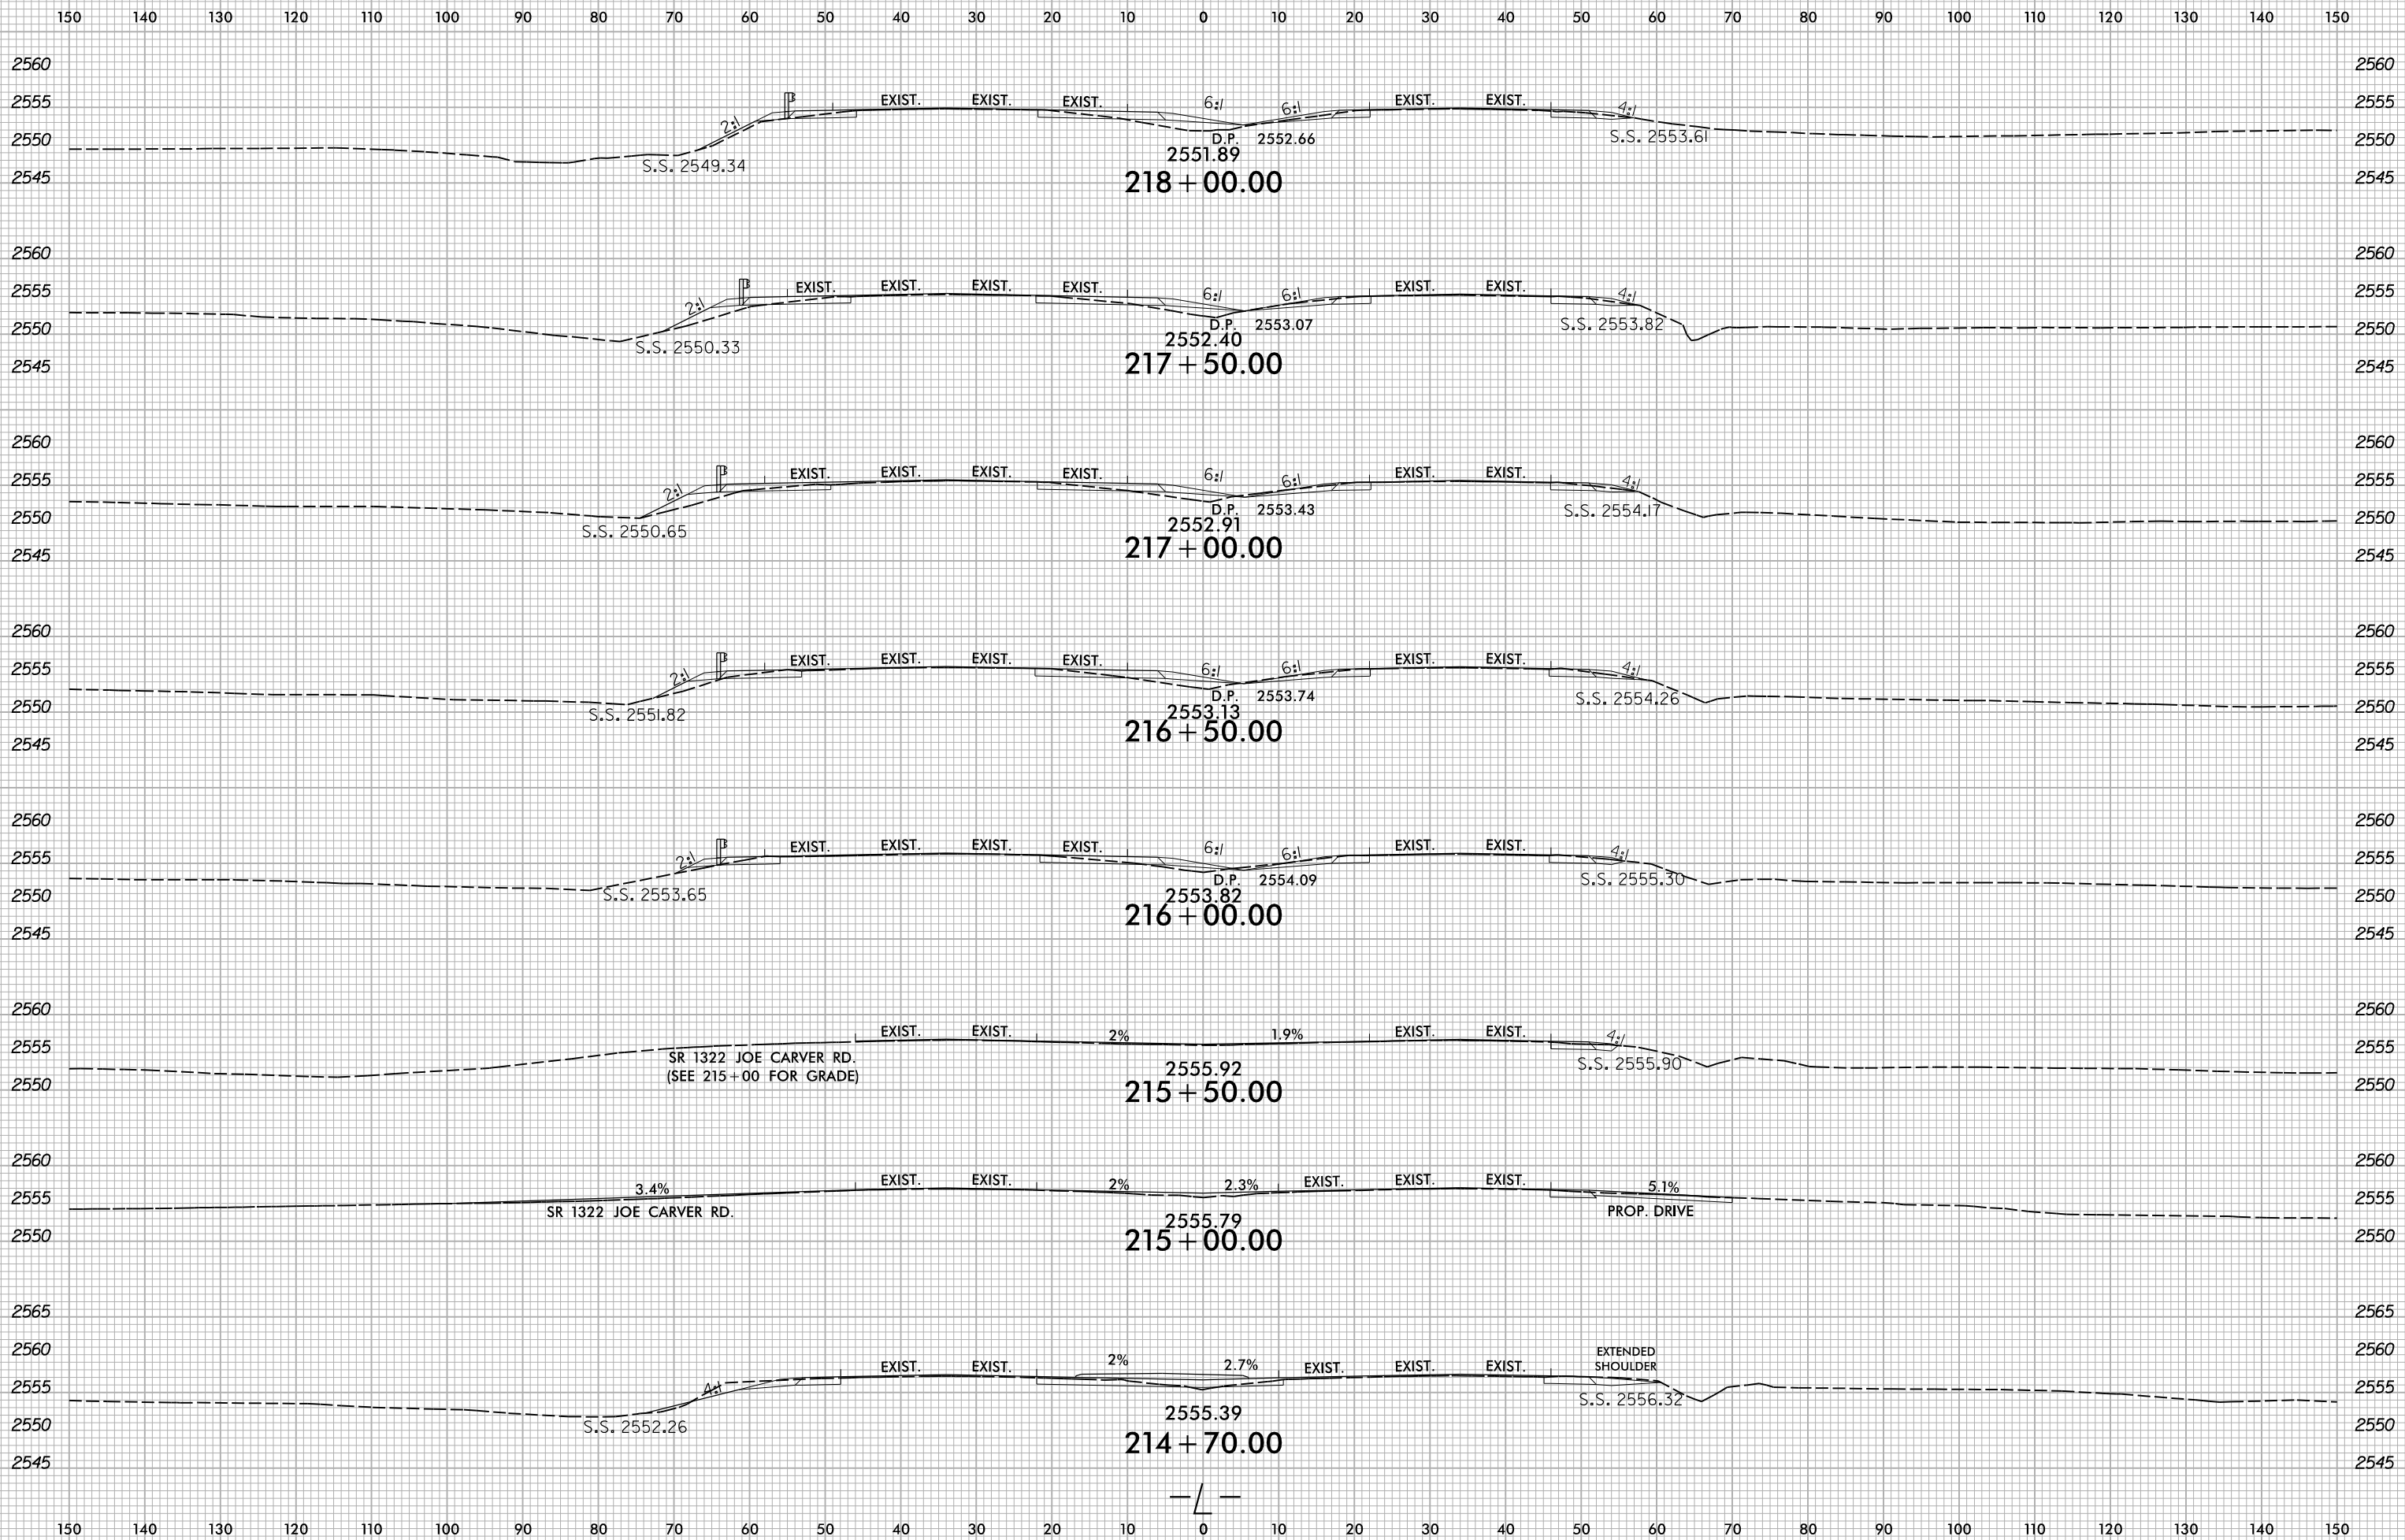


B:\20\2024\X:\NC001\1R-5921\Roadway\XSC\1R-5921\_Rdy\_.xp1.dgn  
User:smelvr

6/23/16

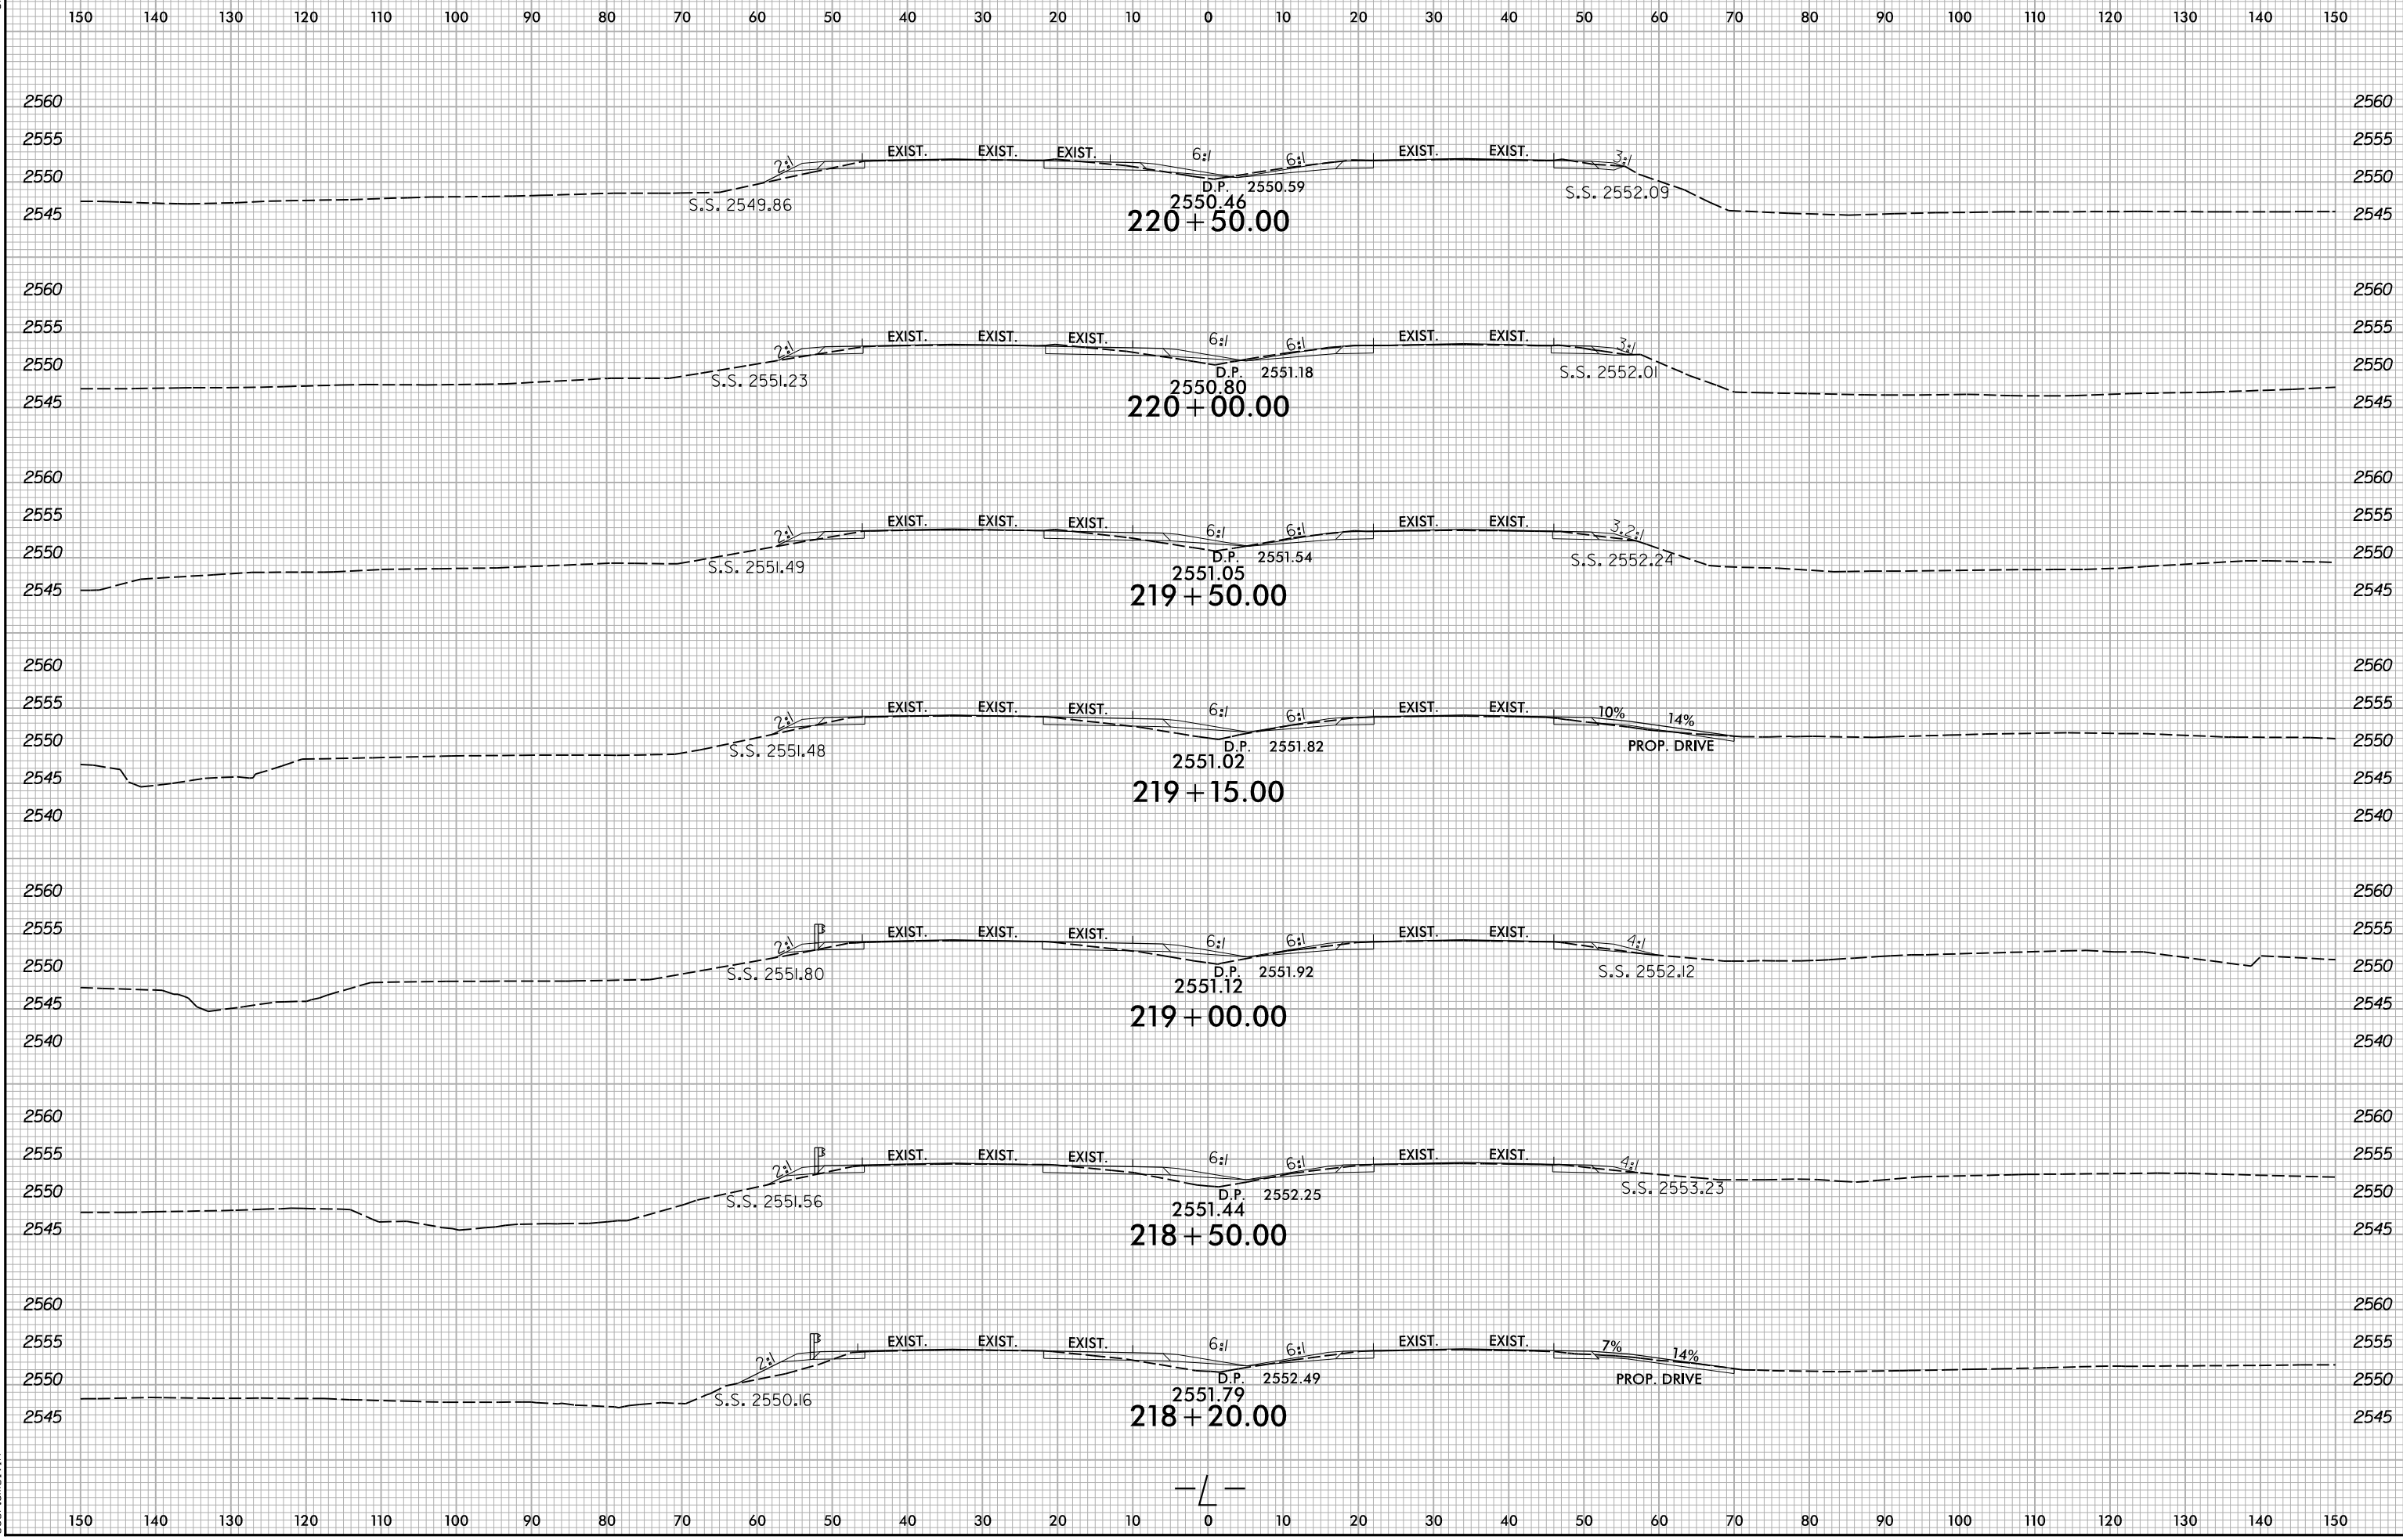


B:\20\2024\X:\NC001\18-5921\Roadway\XSC\18-5921\_Rdy\_.xp1.dgn  
User:zsmelvr

6/23/16

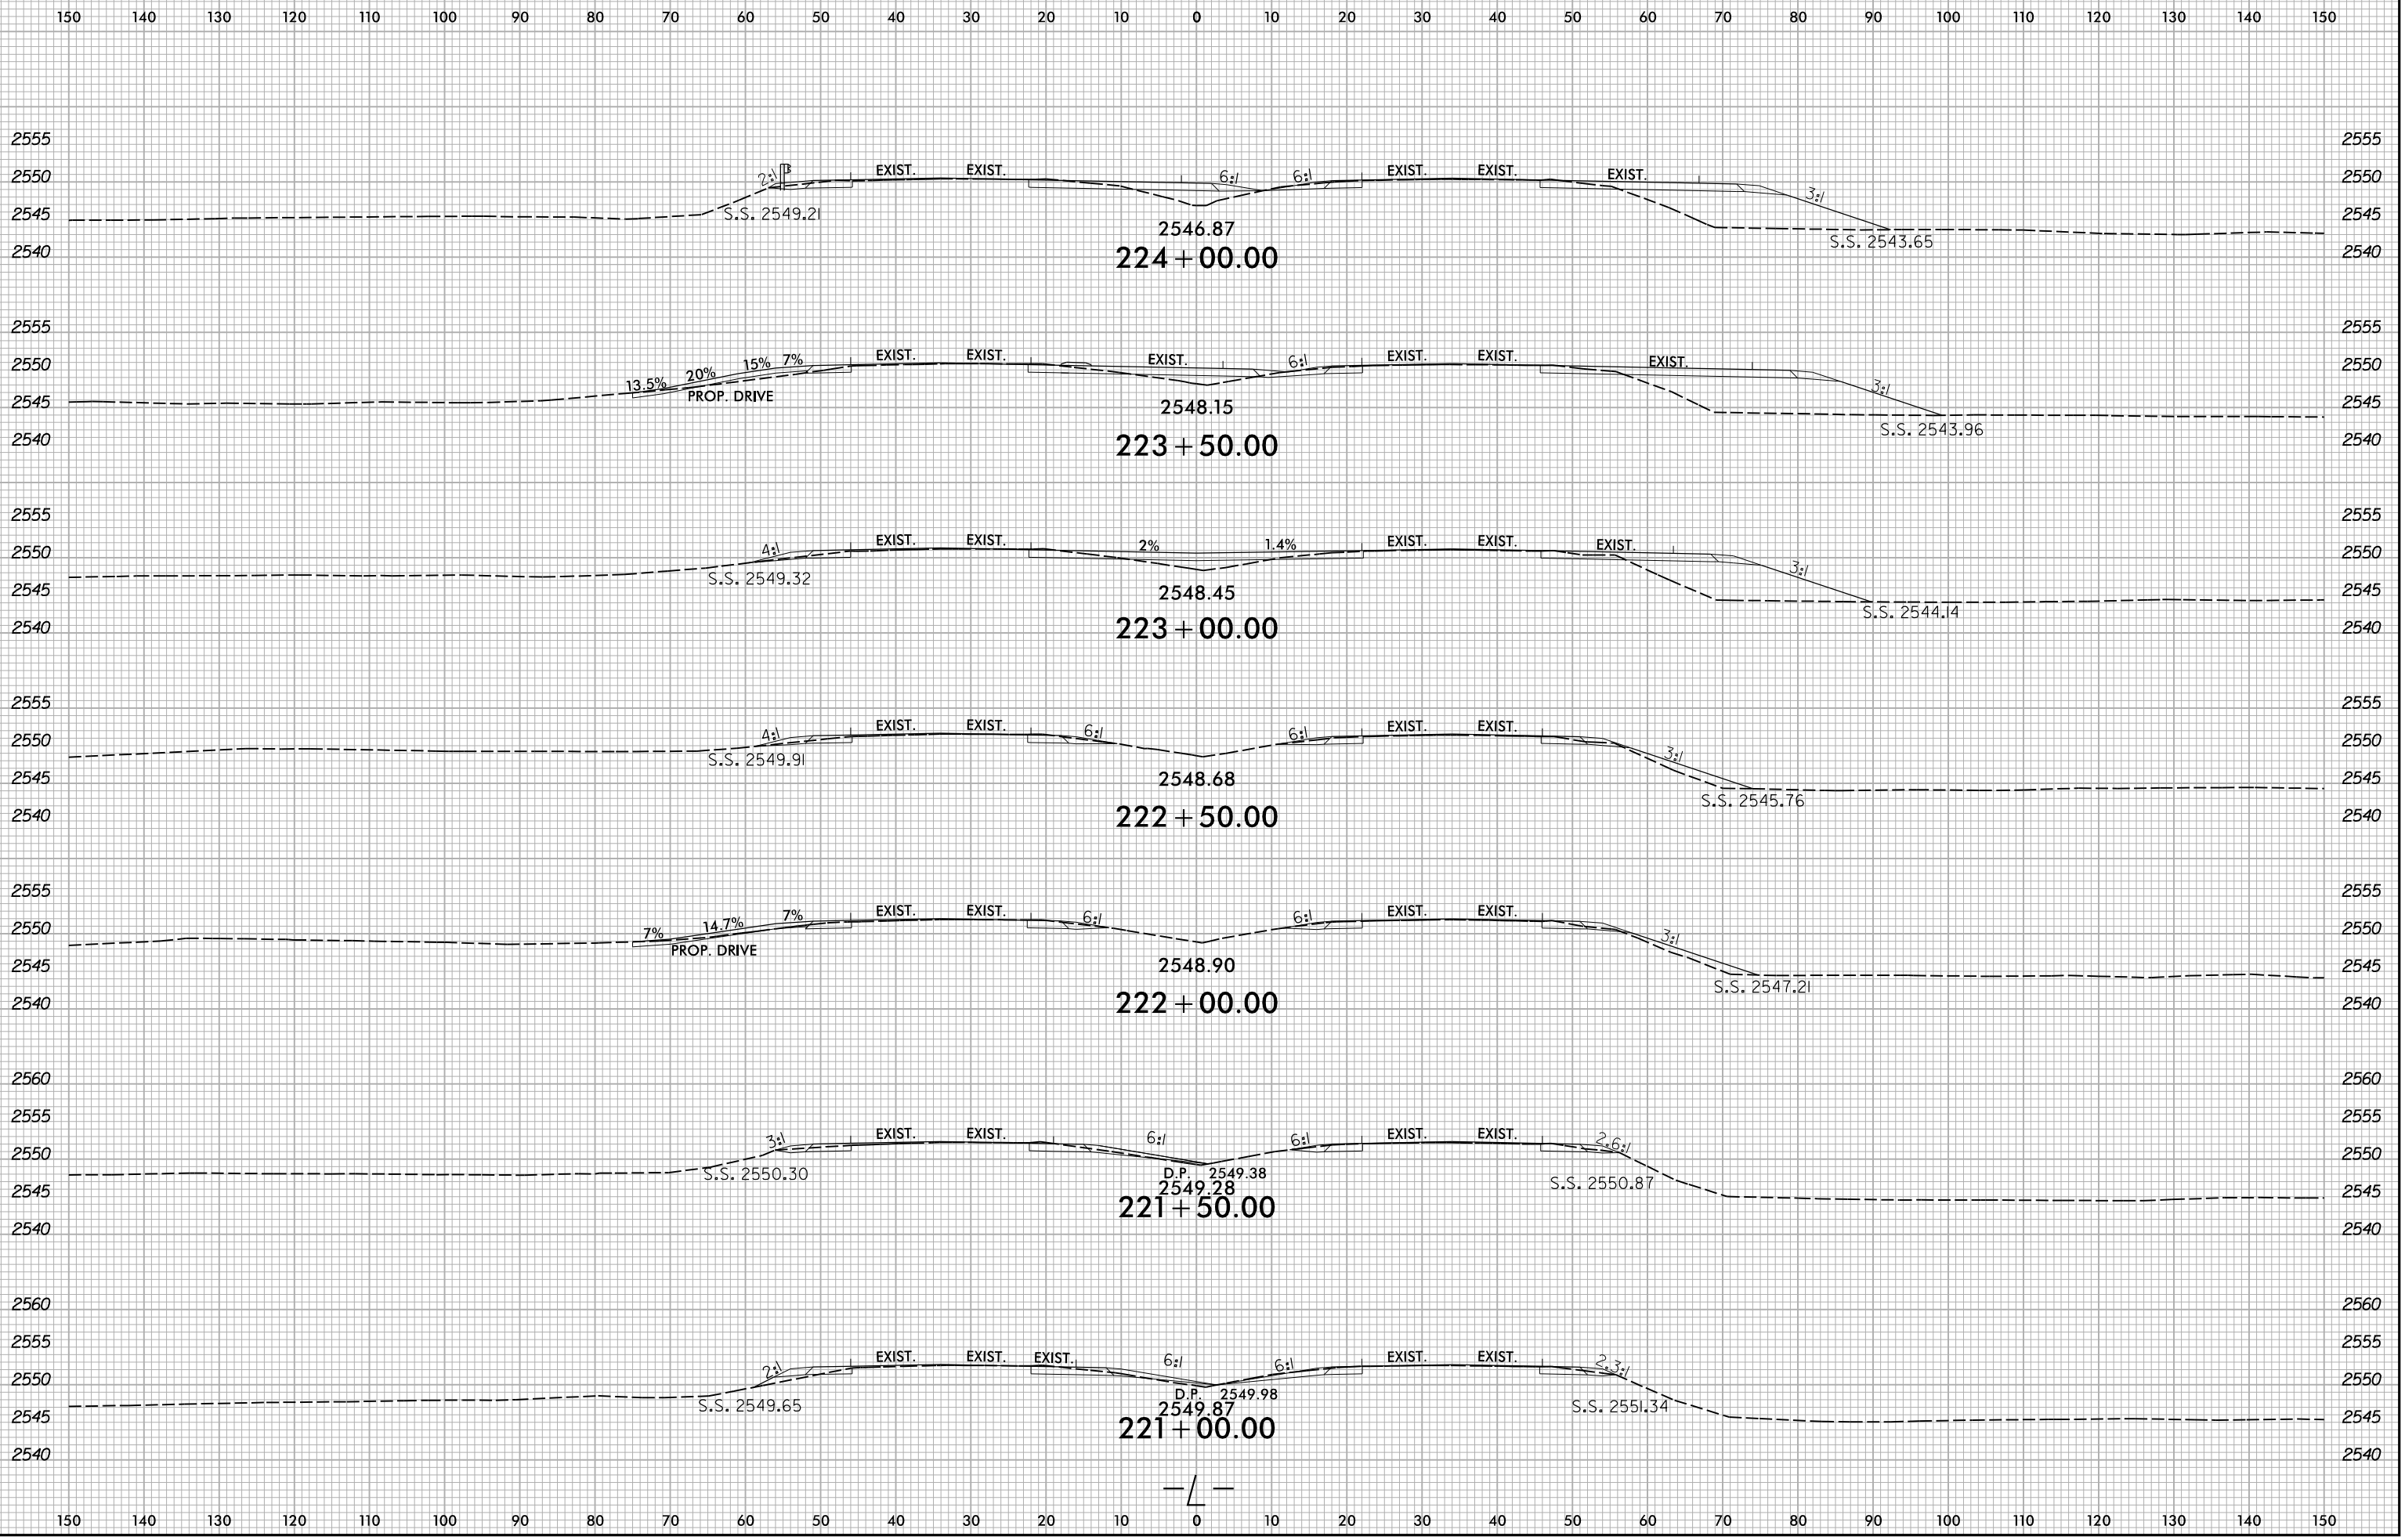


8/20/2024  
X:\NC001\1R-5921\Roadway\XSC\1R-5921\_Rdy\_.xp1.dgn  
User:smelvr

6/23/16

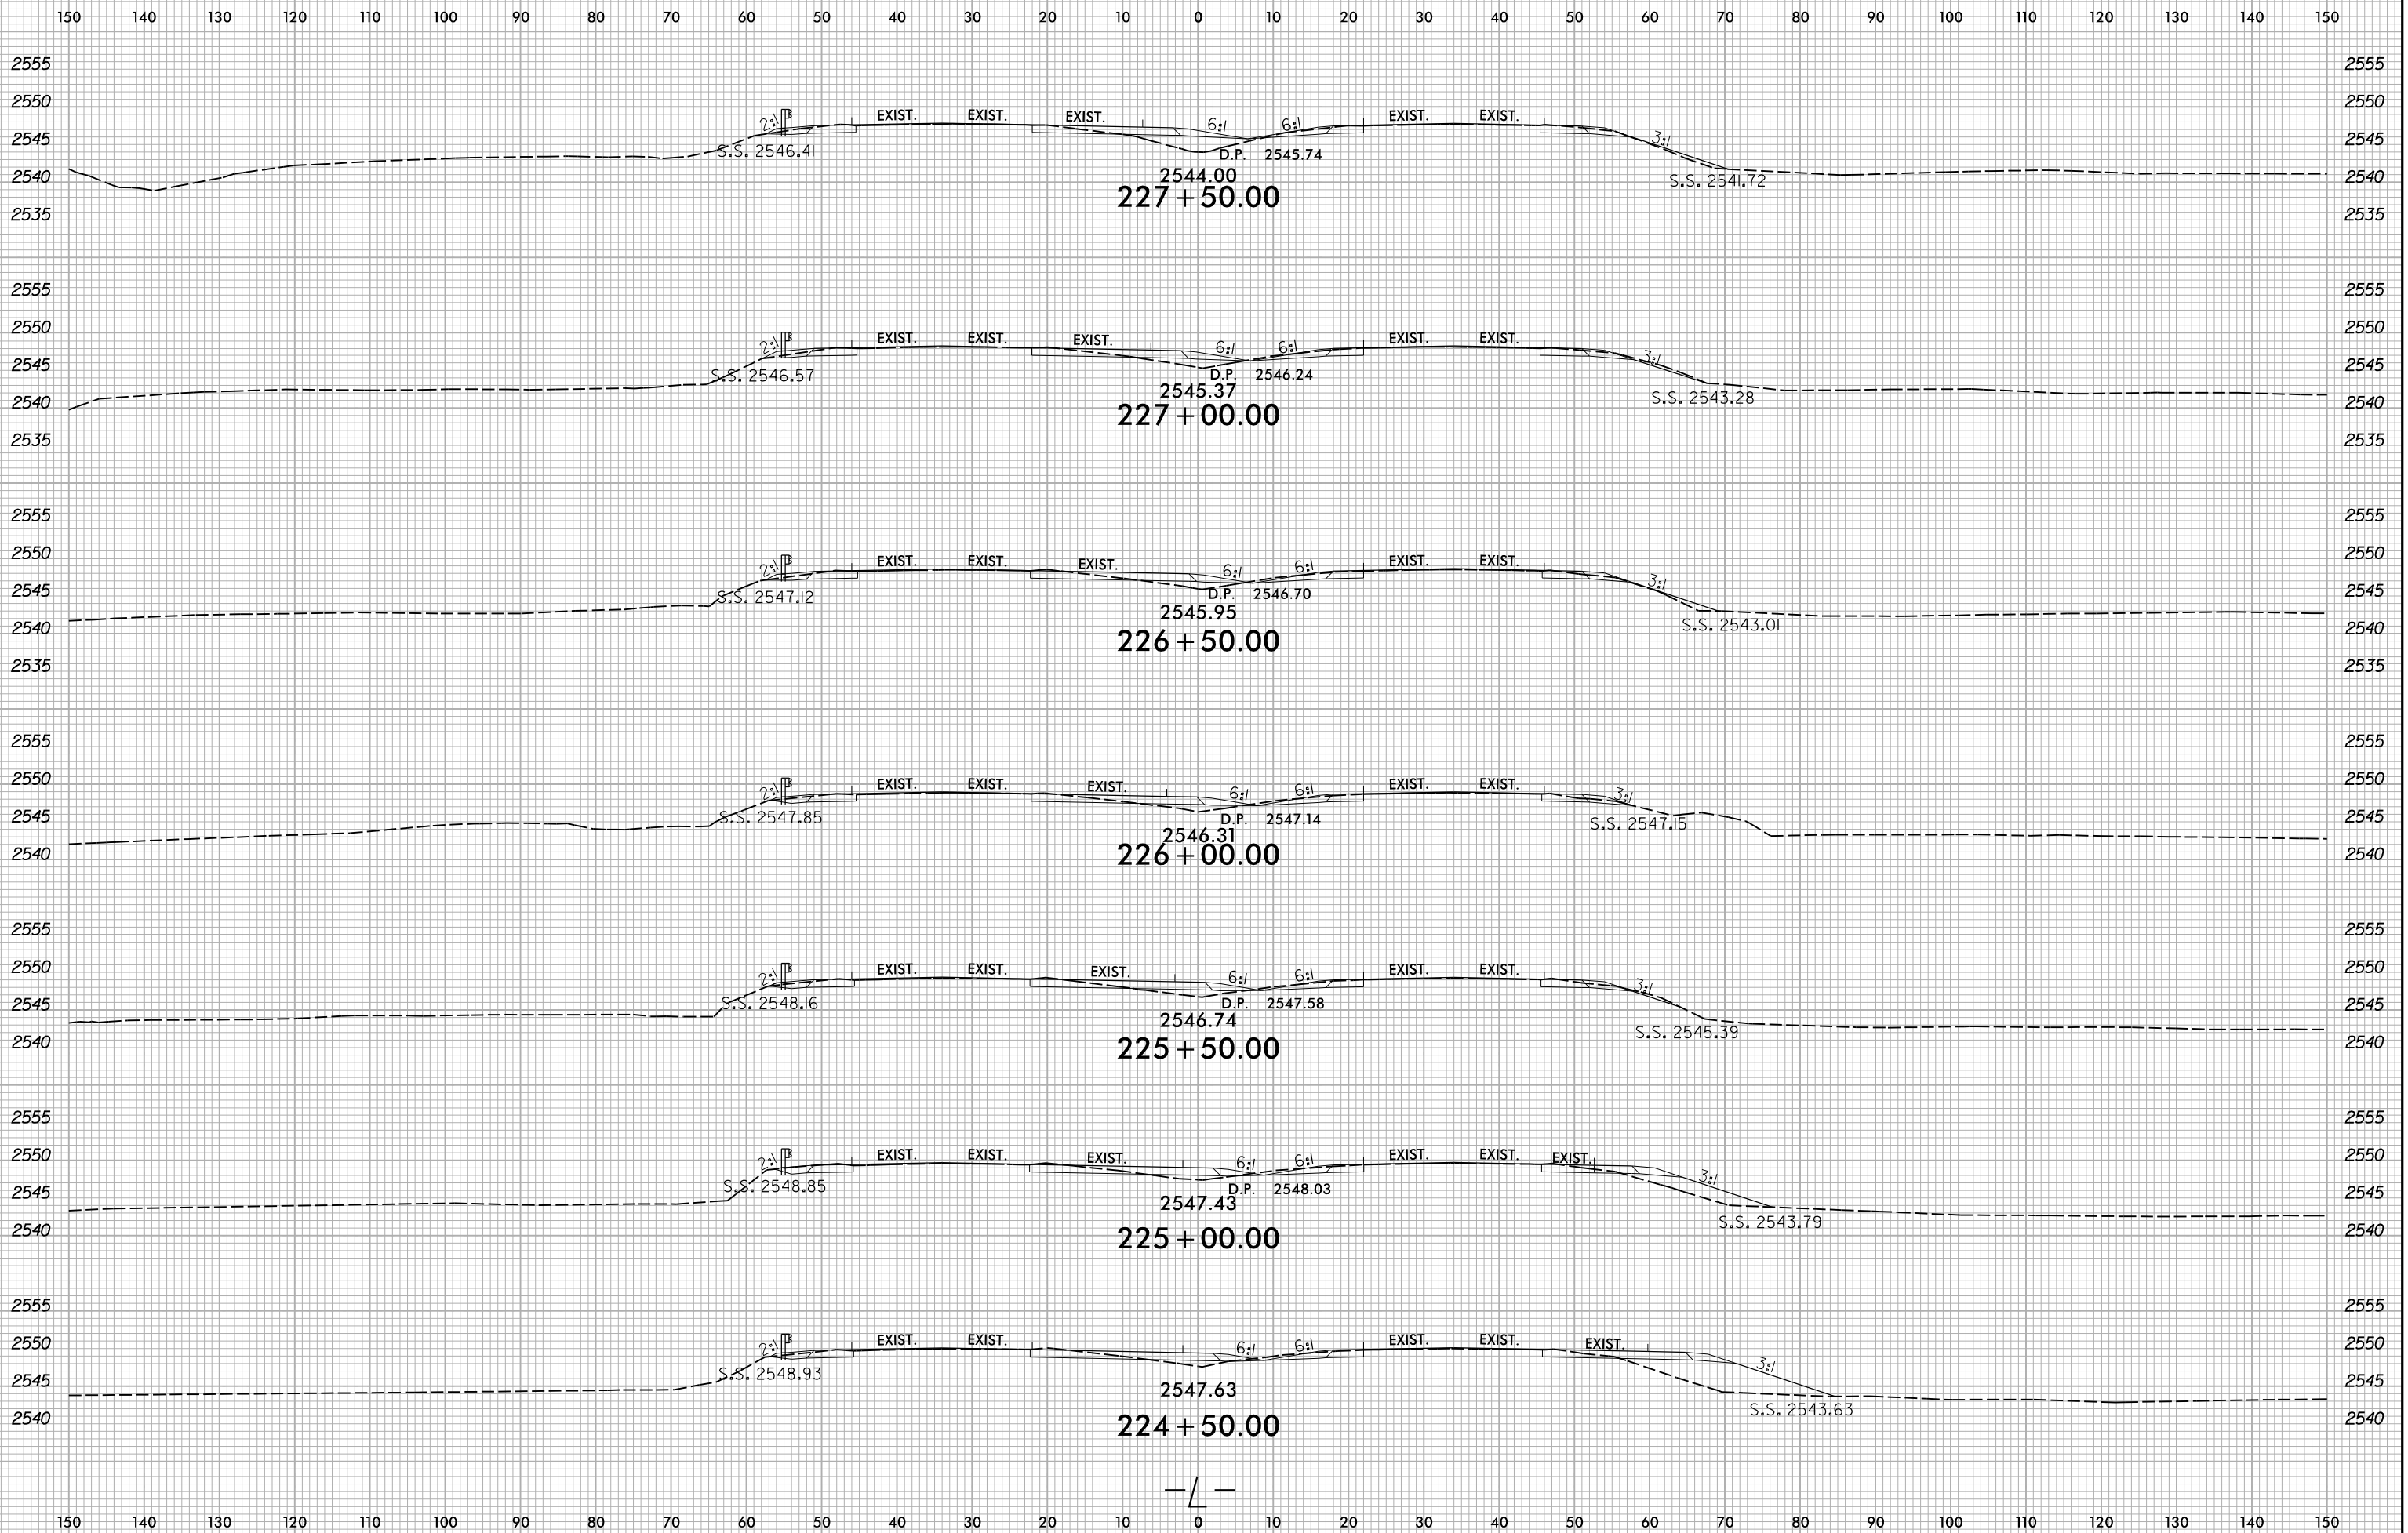


B:\20\2024\X:\NC001\1R-5921\Roadway\XSC\1R-5921\_L\_Rdy\_.xp1.dgn  
User:smelvr

6/23/16

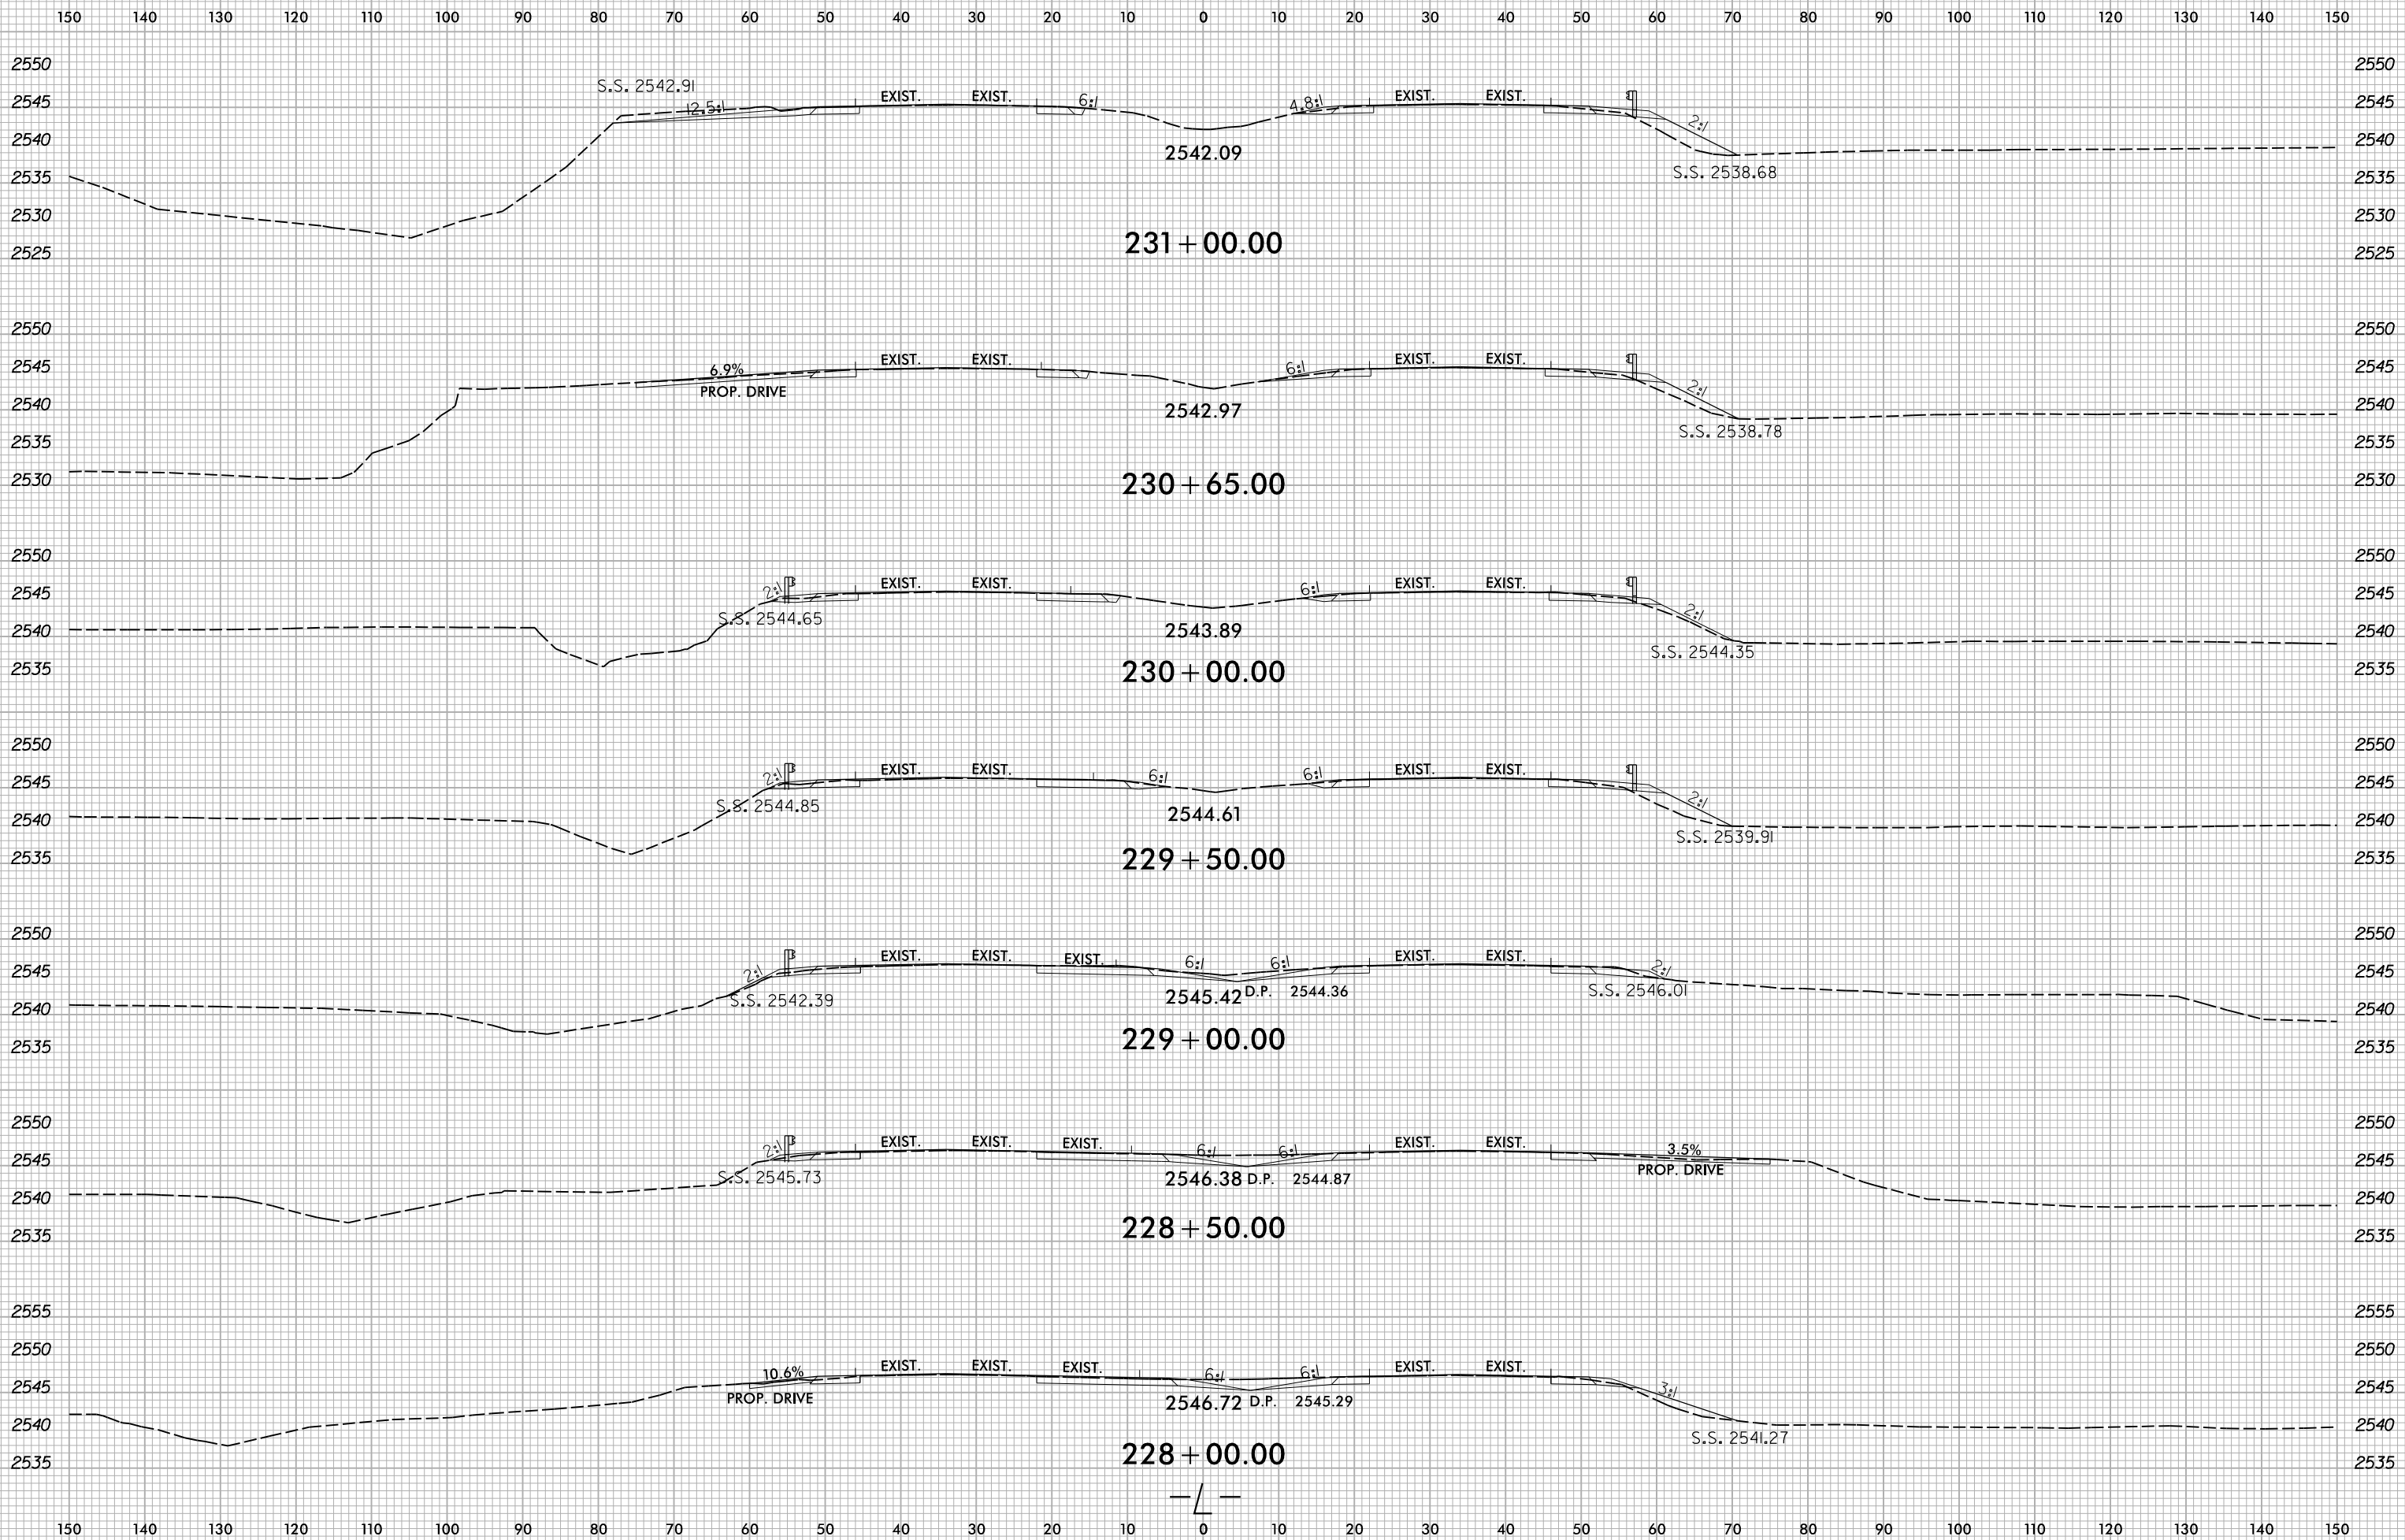


B:\2016\2024 X:\NC001\16-R-5921\Roadway\XSC\16-R-5921\_L\_Rdy\_.xp1.dgn User:zsmelvr

6/23/16

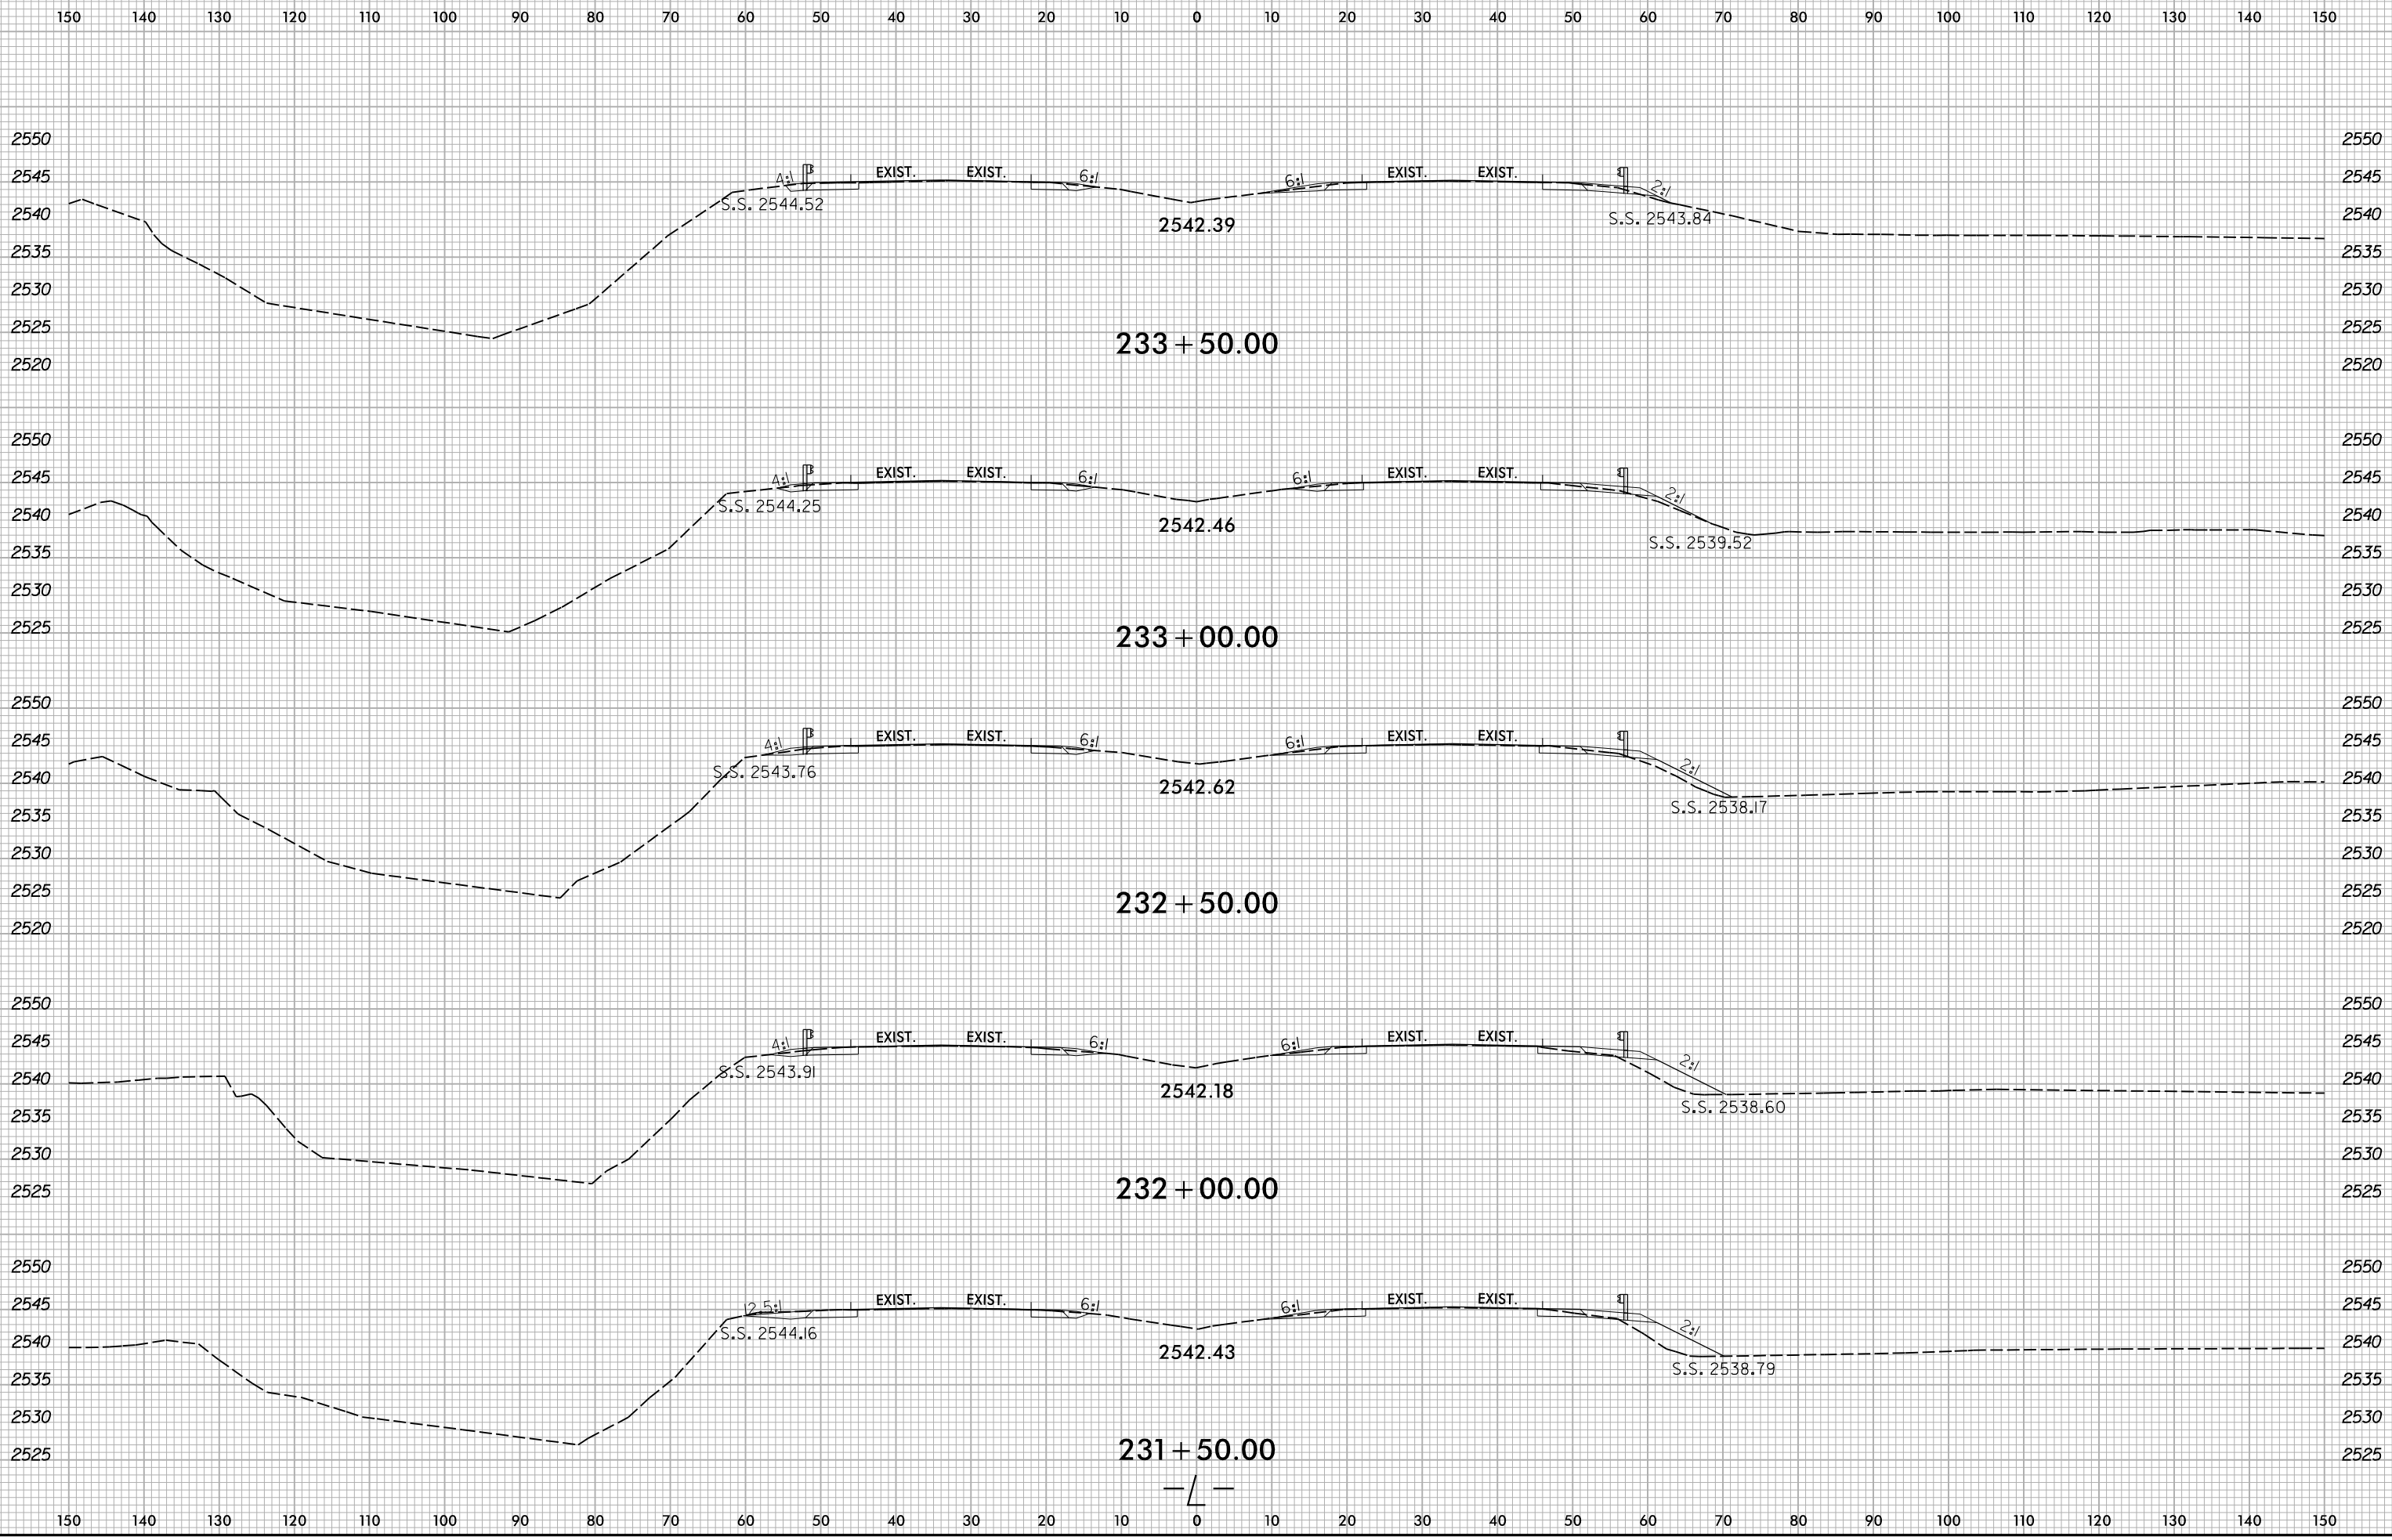


8/20/2024  
X:\NGC001\1R-5921\Roadway\XSC\1R-5921\_L\_Rdy\_.xp1.dgn  
User:zsmelvr

6/23/16

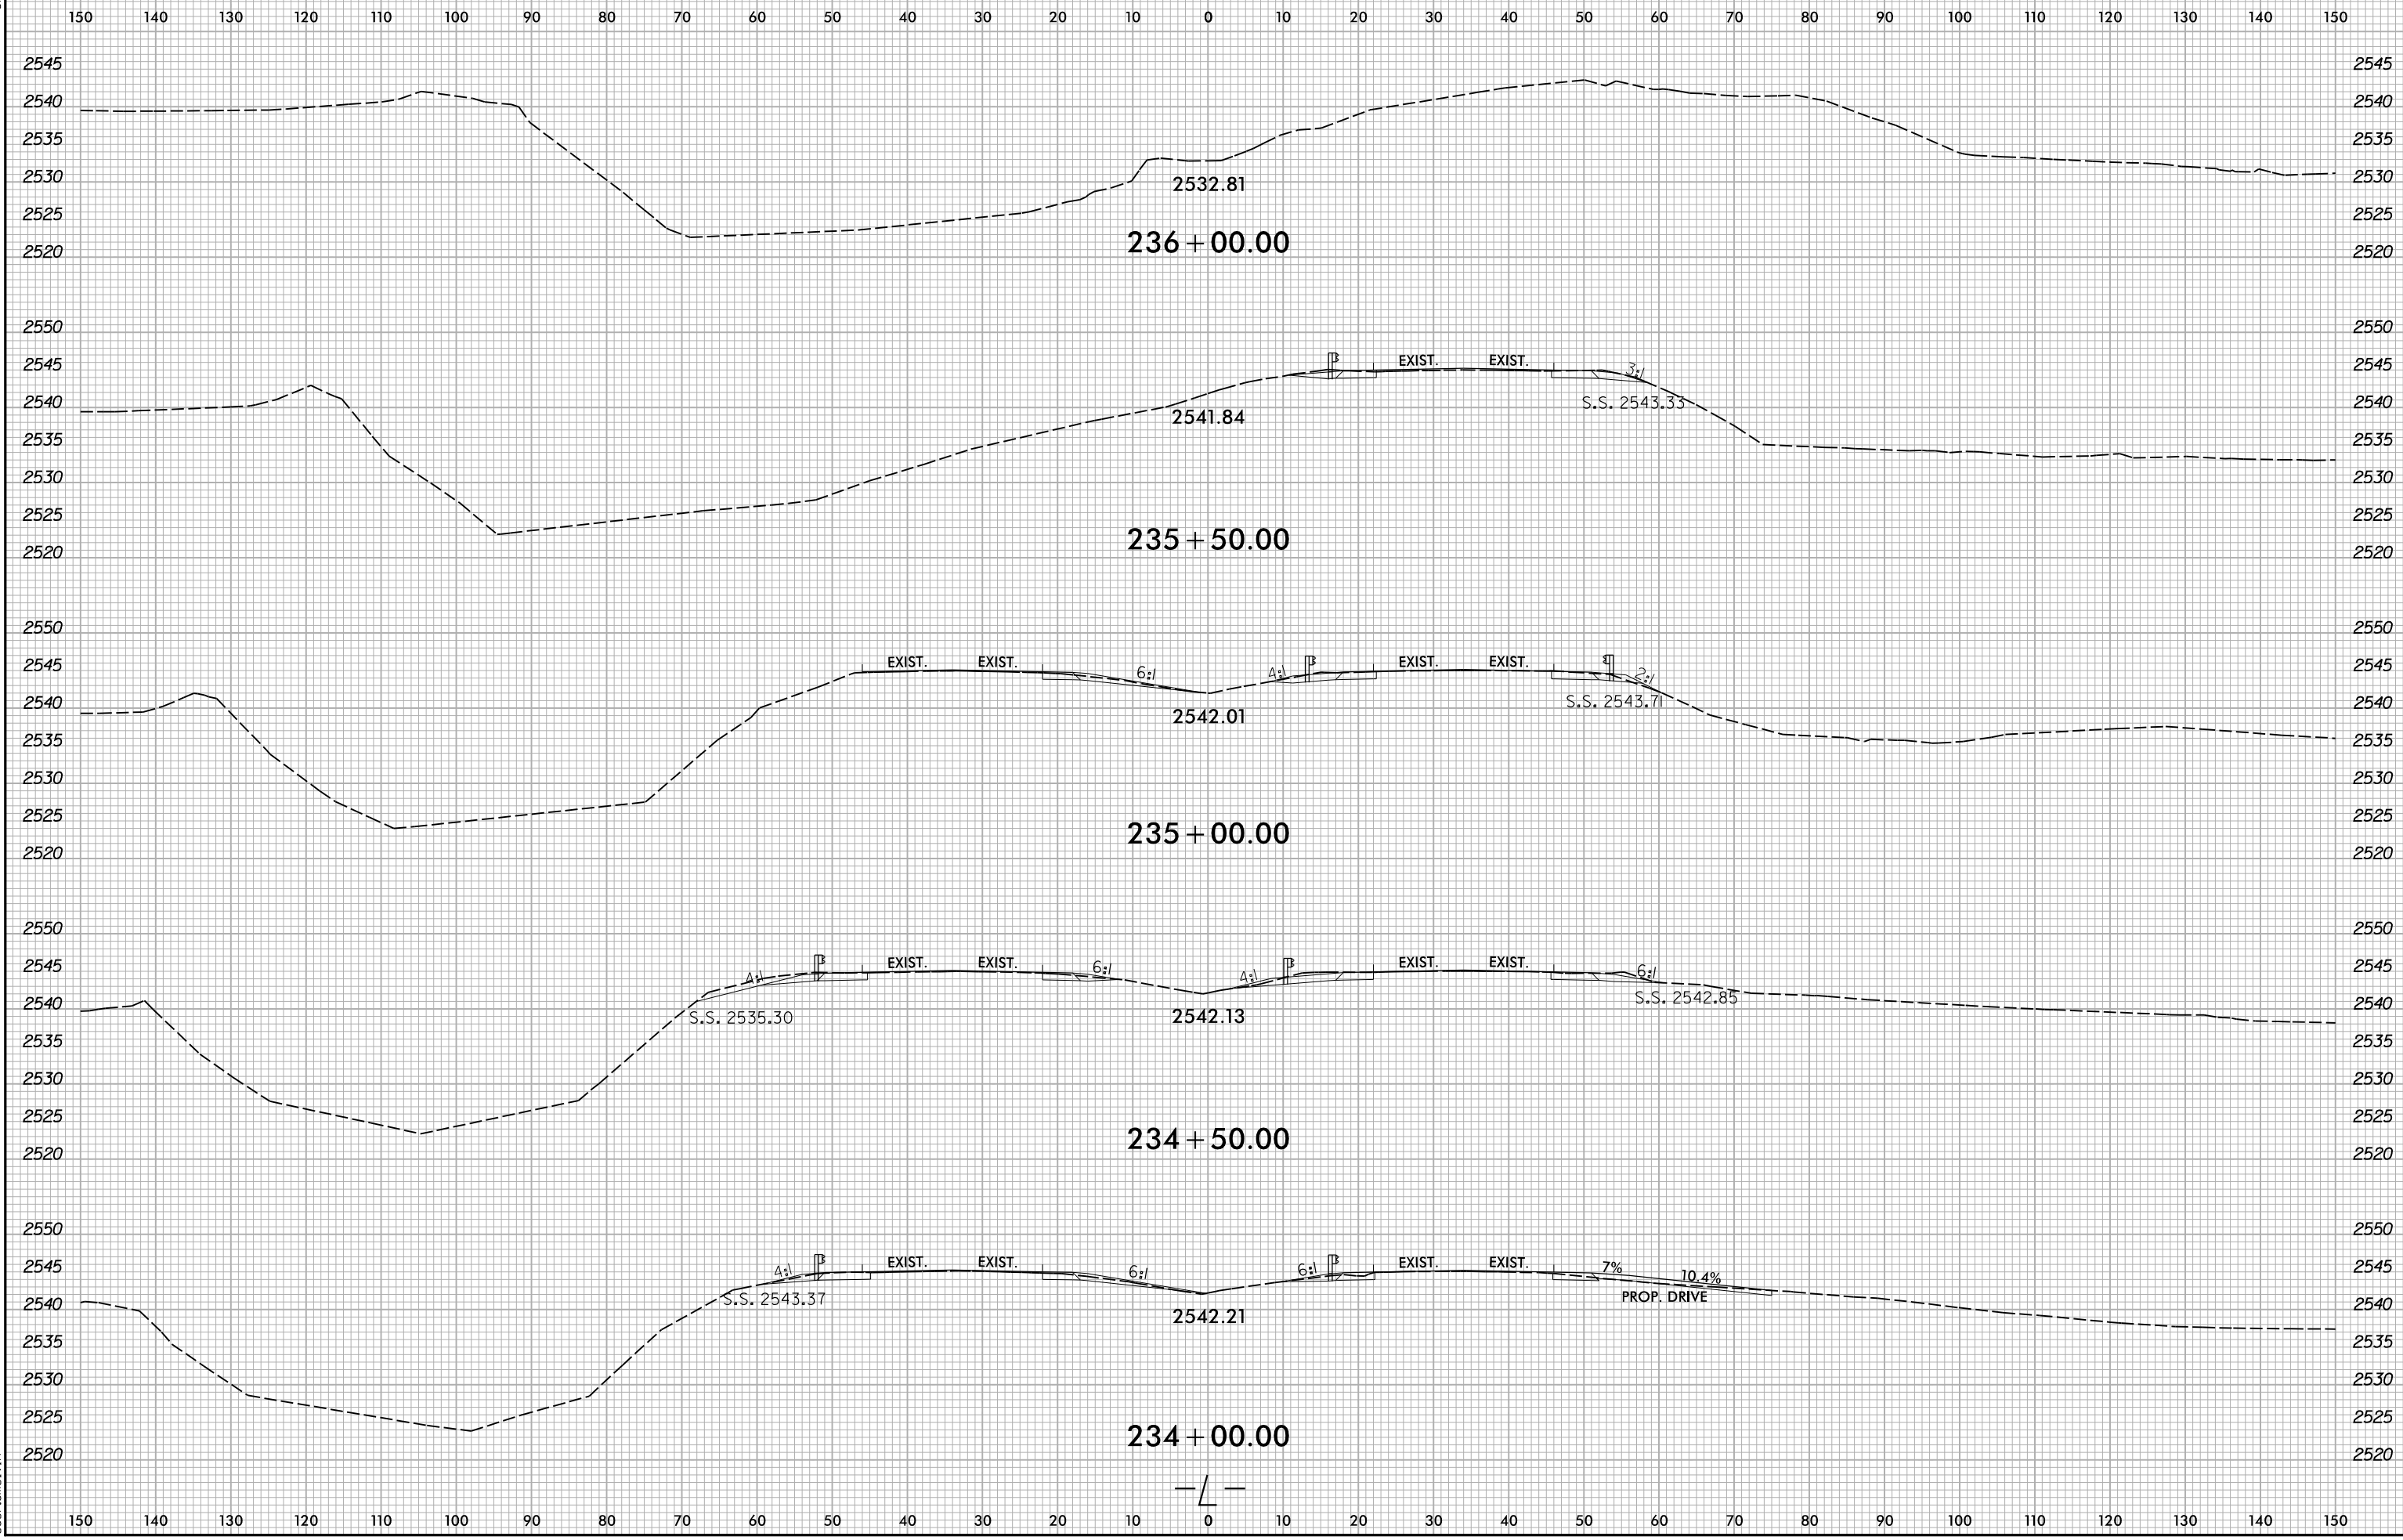


B:\20\2024\X:\NC001\1R-5921\Roadway\XSC\1R-5921\_L\_Rdy\_.xp1.dgn  
User:smelvr


6/23/16

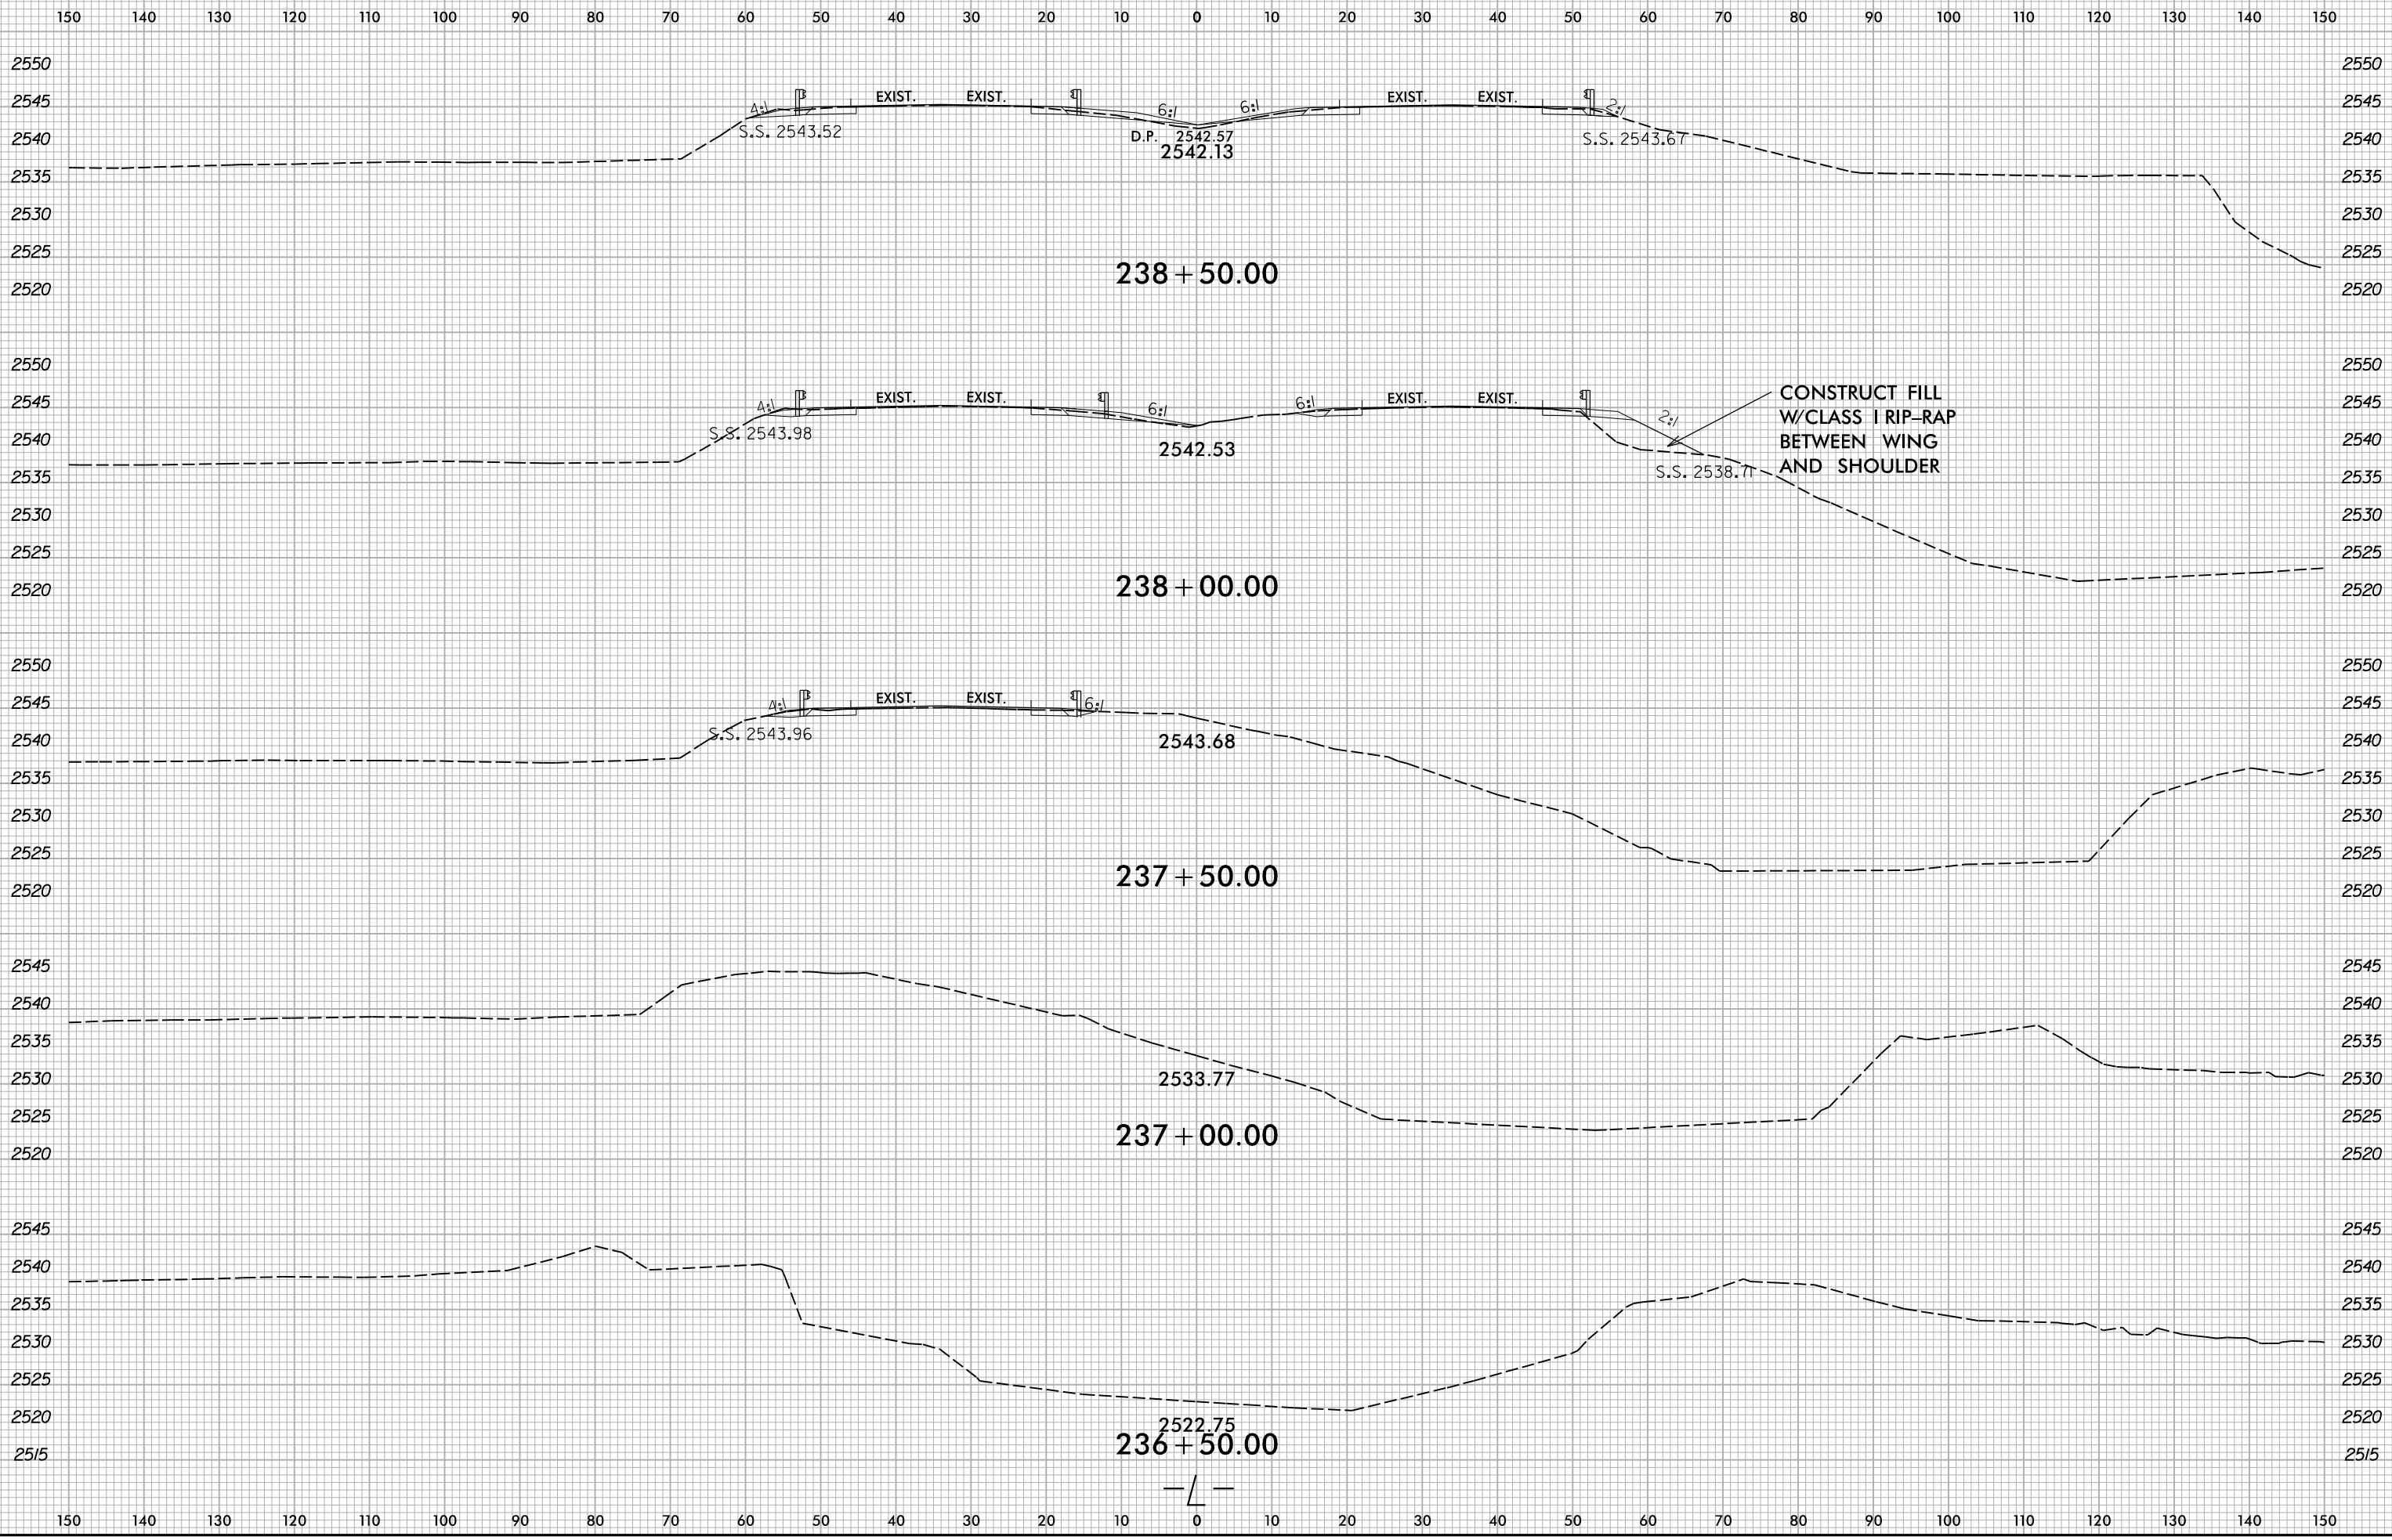


8/20/2024  
X:\NC001\1R-5921\Roadway\XSC\1R-5921\_Rdy\_.xp1.dgn  
User:smelvr



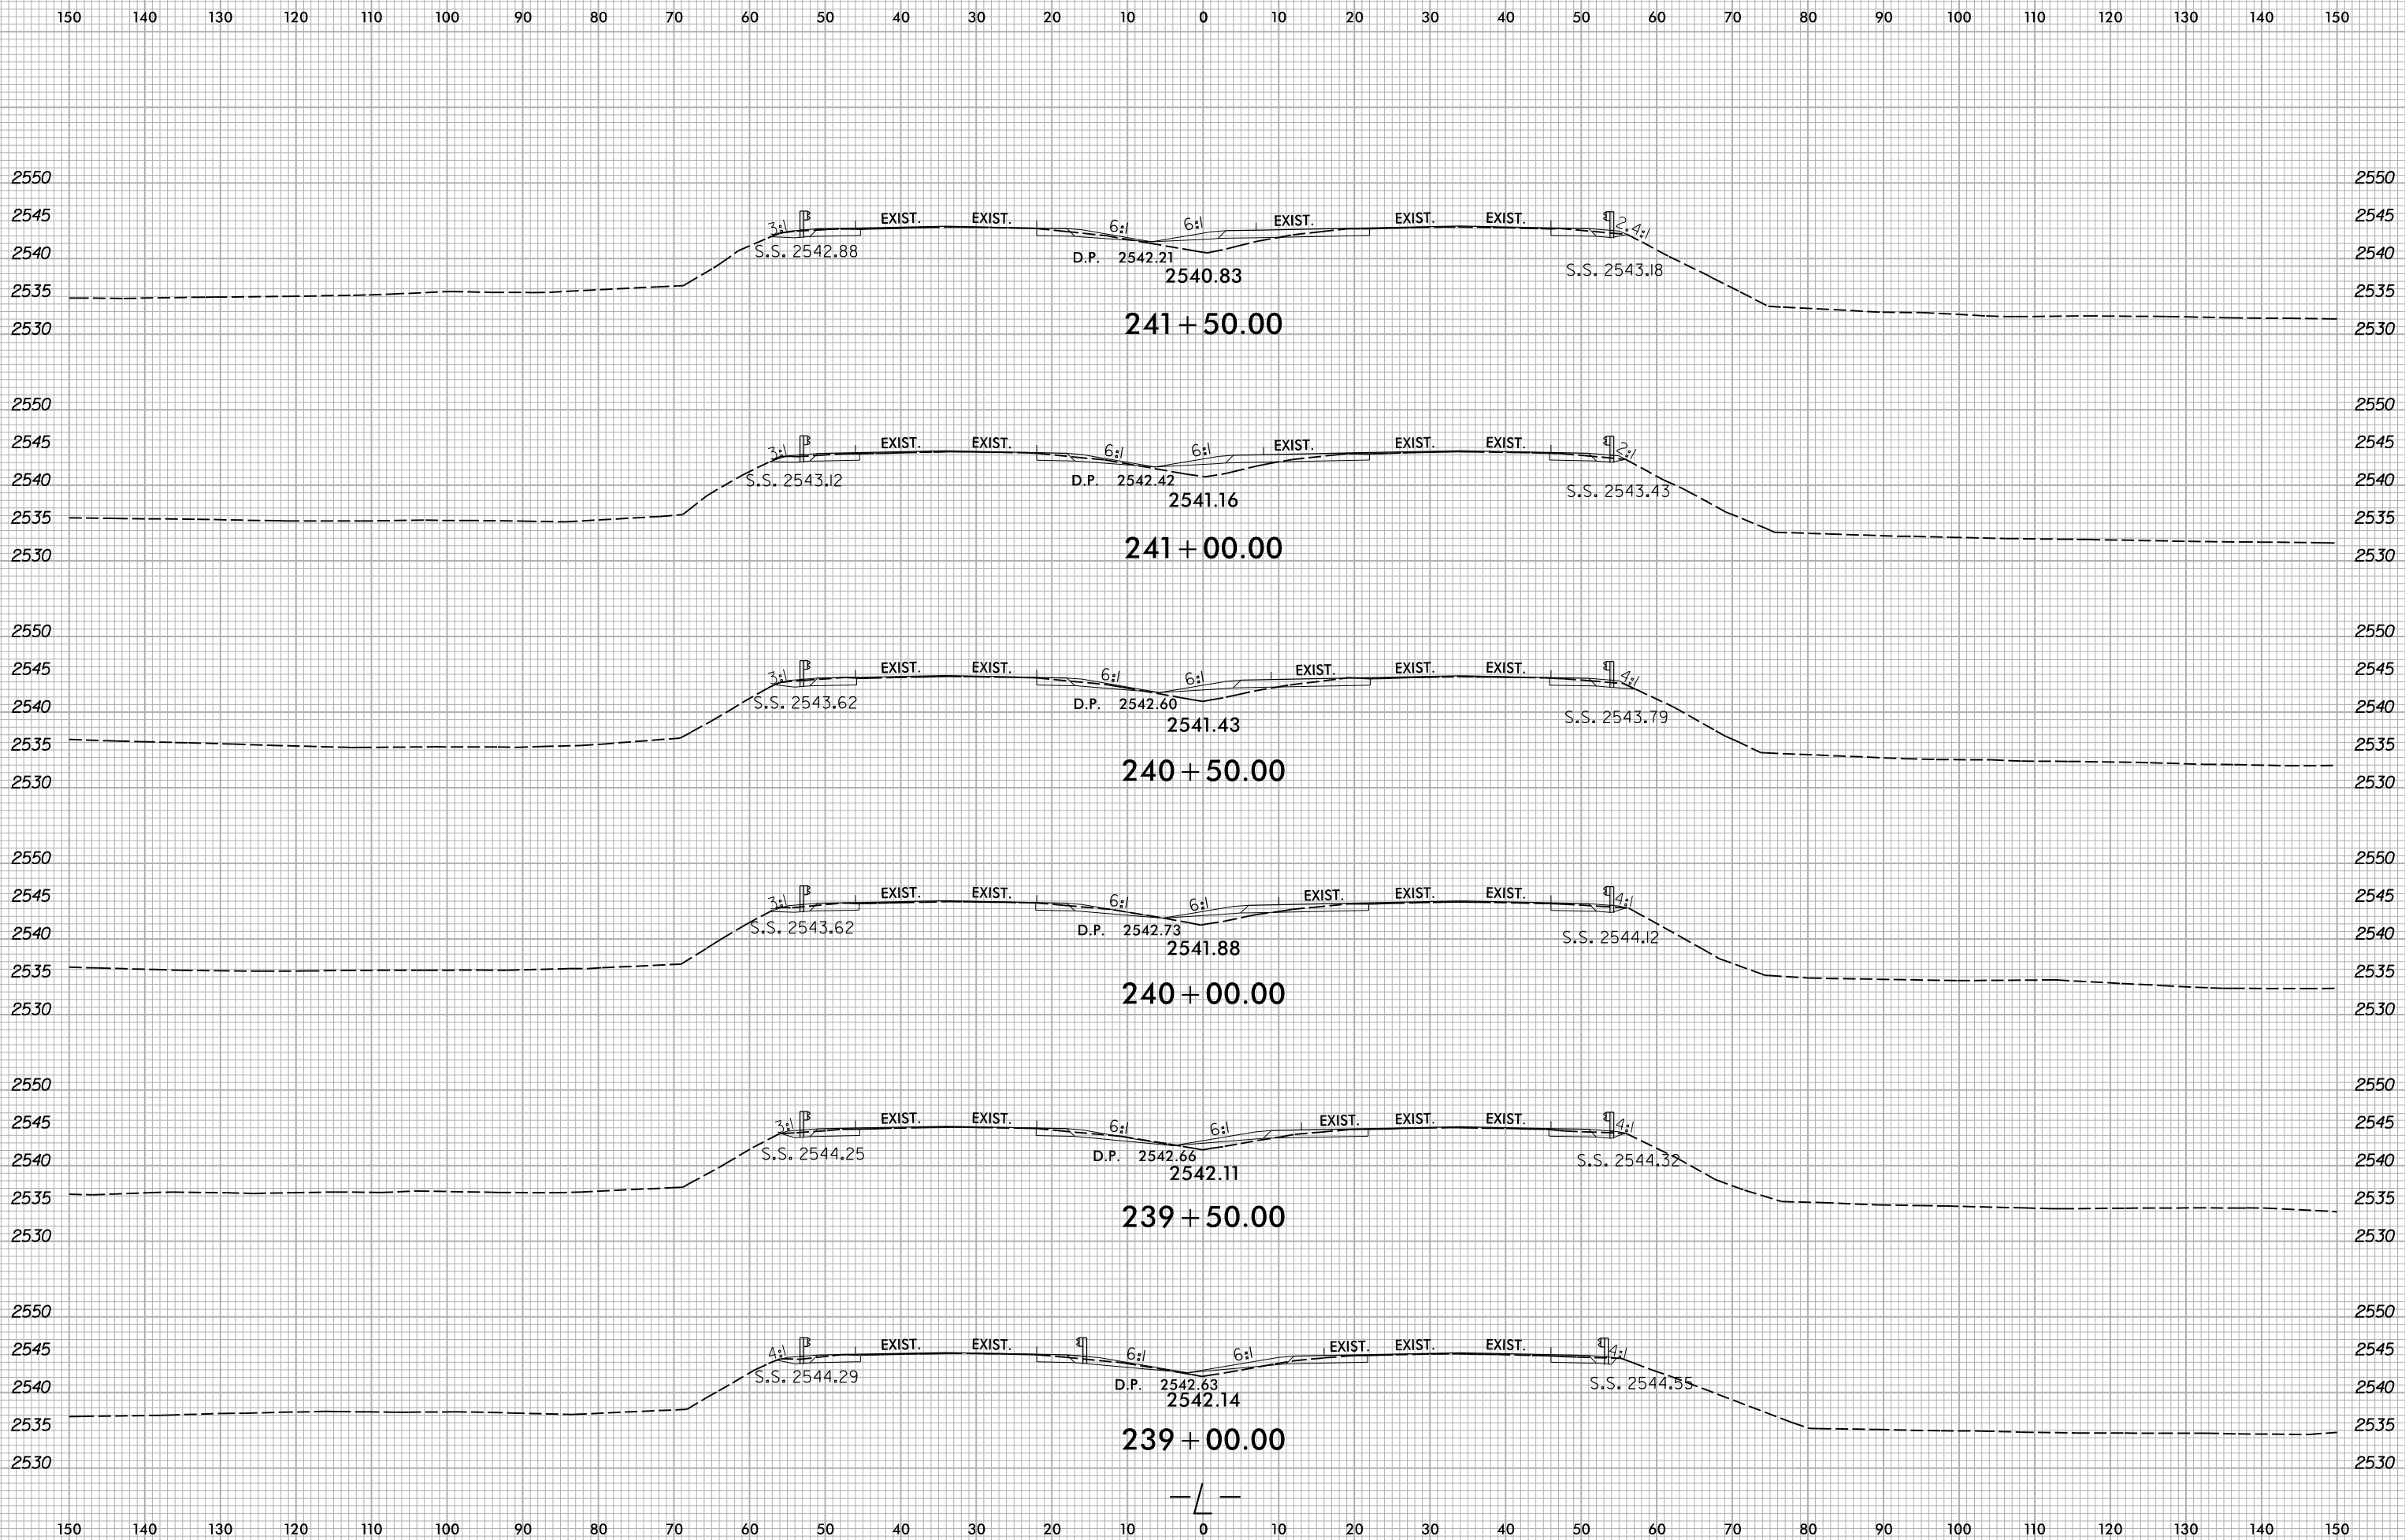






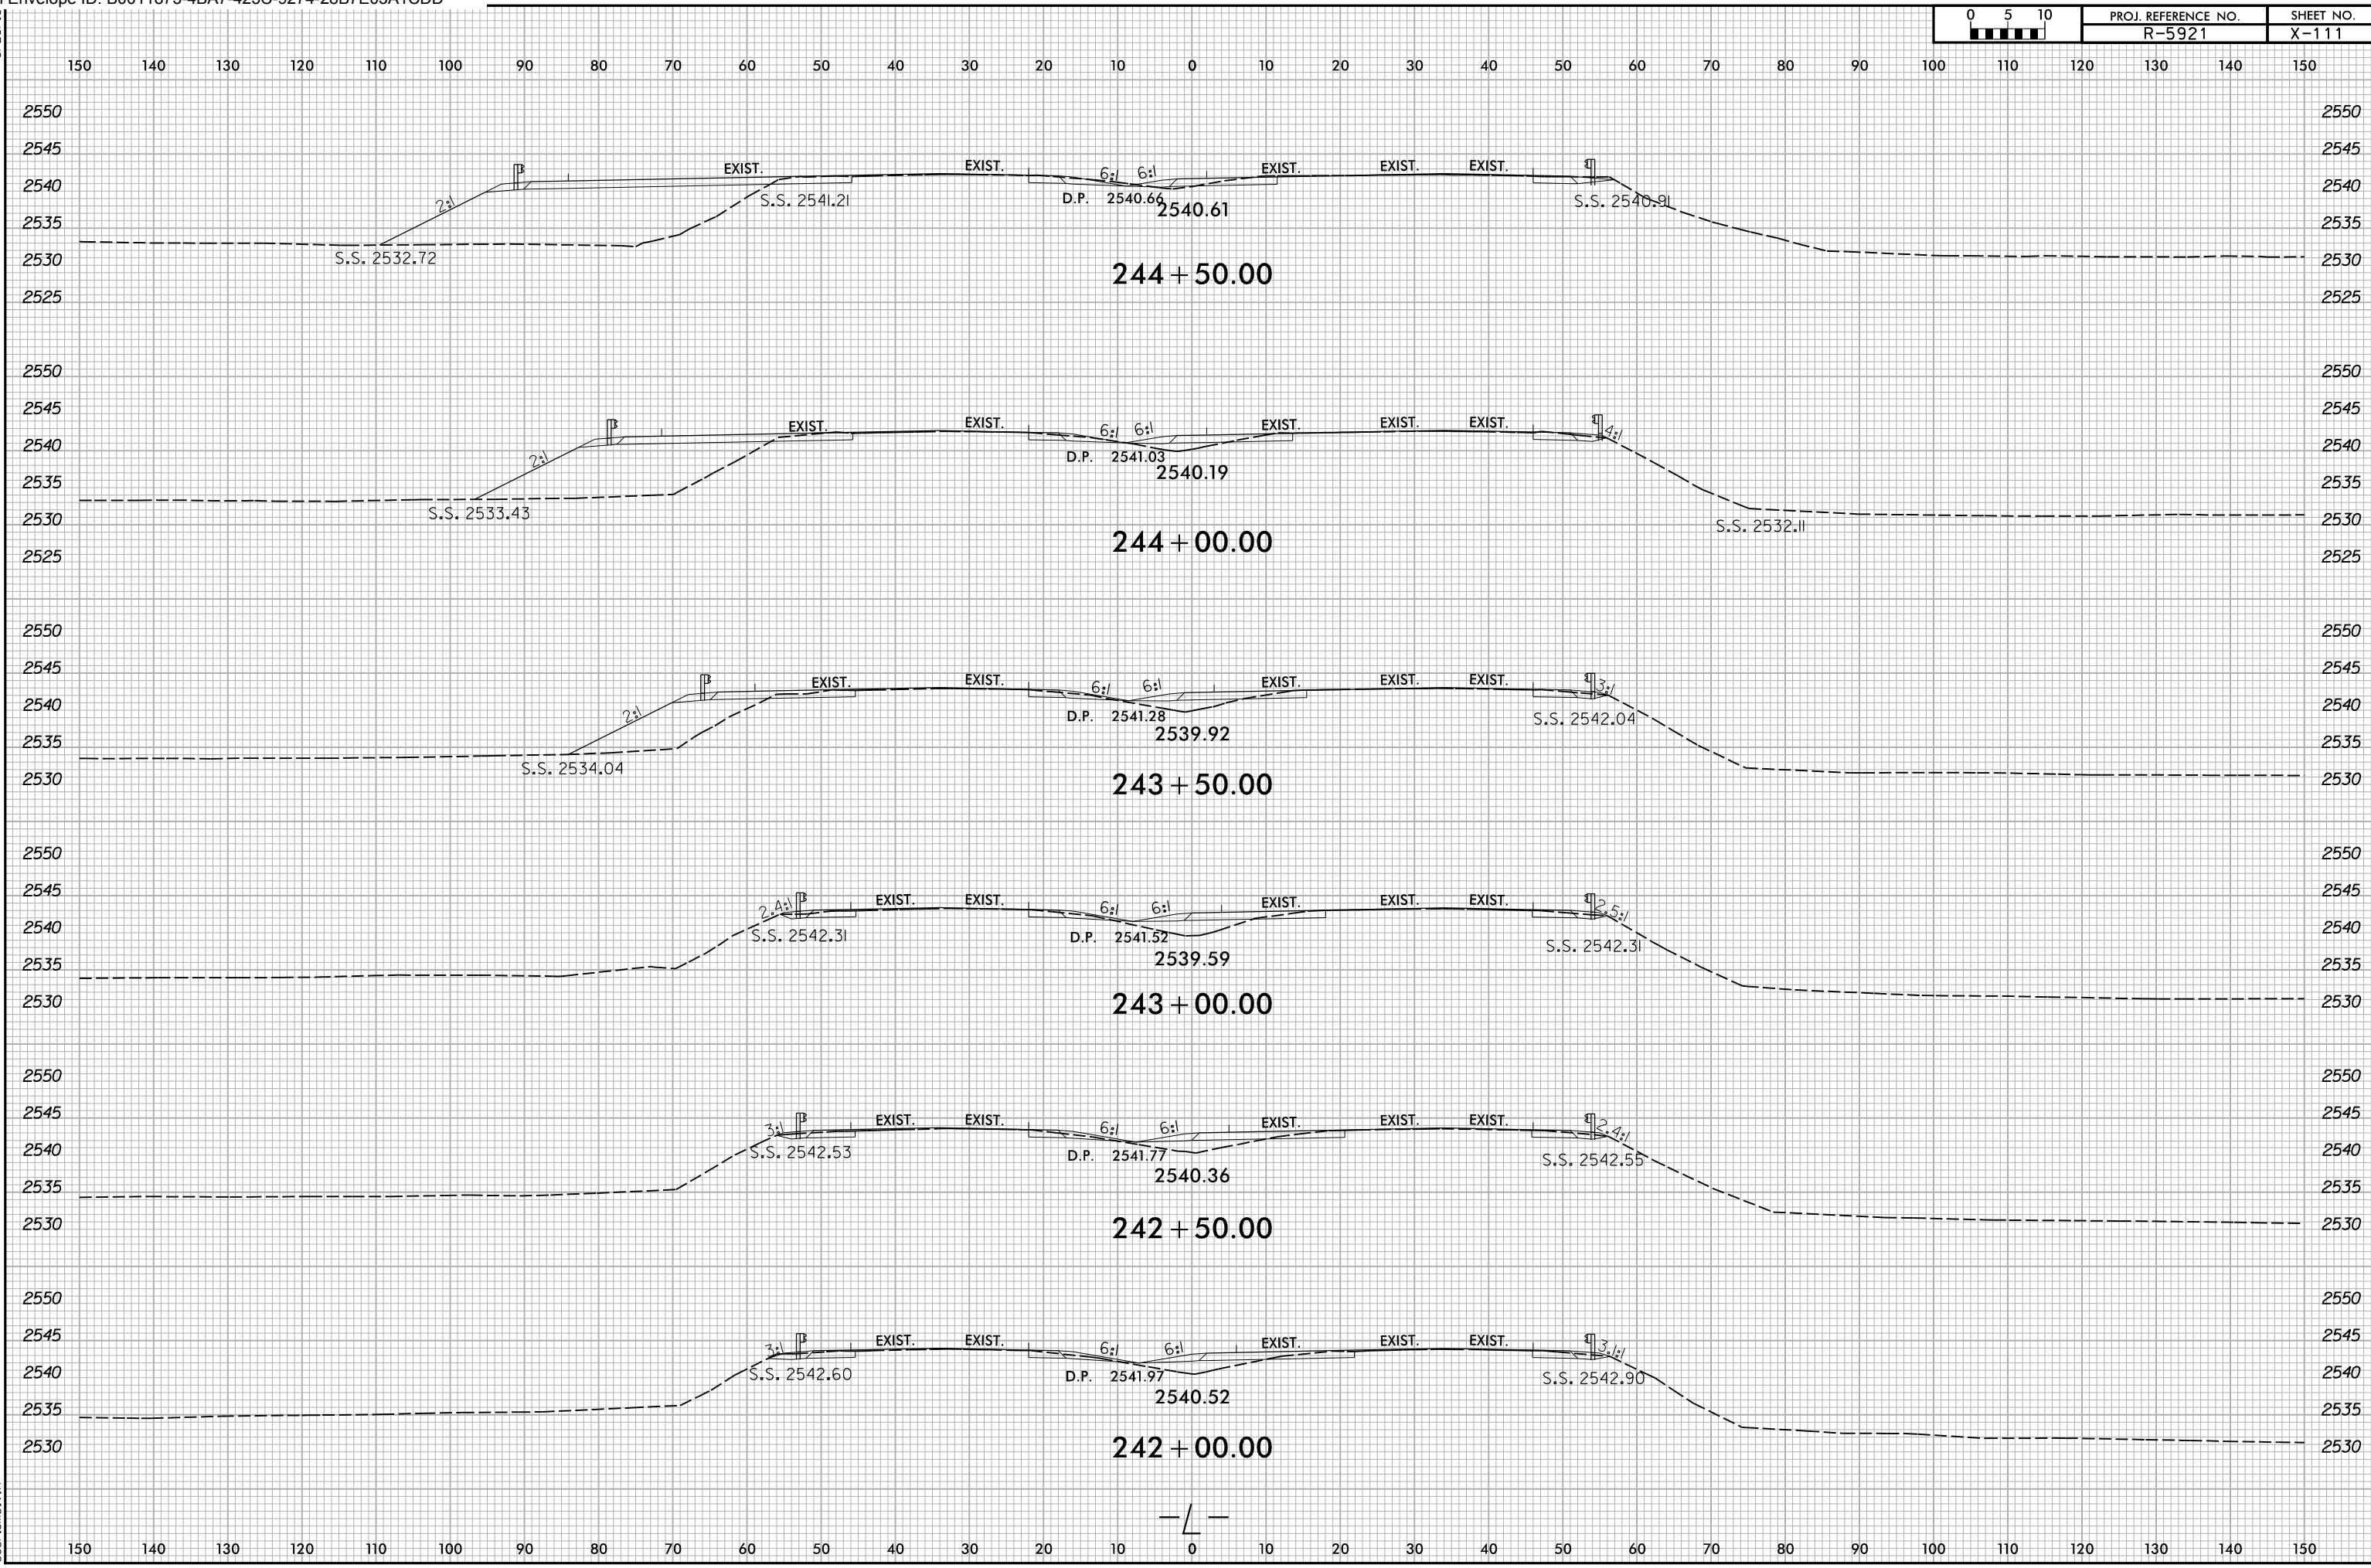


6/23/16  
8/20/2024  
X:\NC001\1R-5921\Roadway\XSC\1R-5921\_Rdy\_.xp1.dgn  
User:smelvr

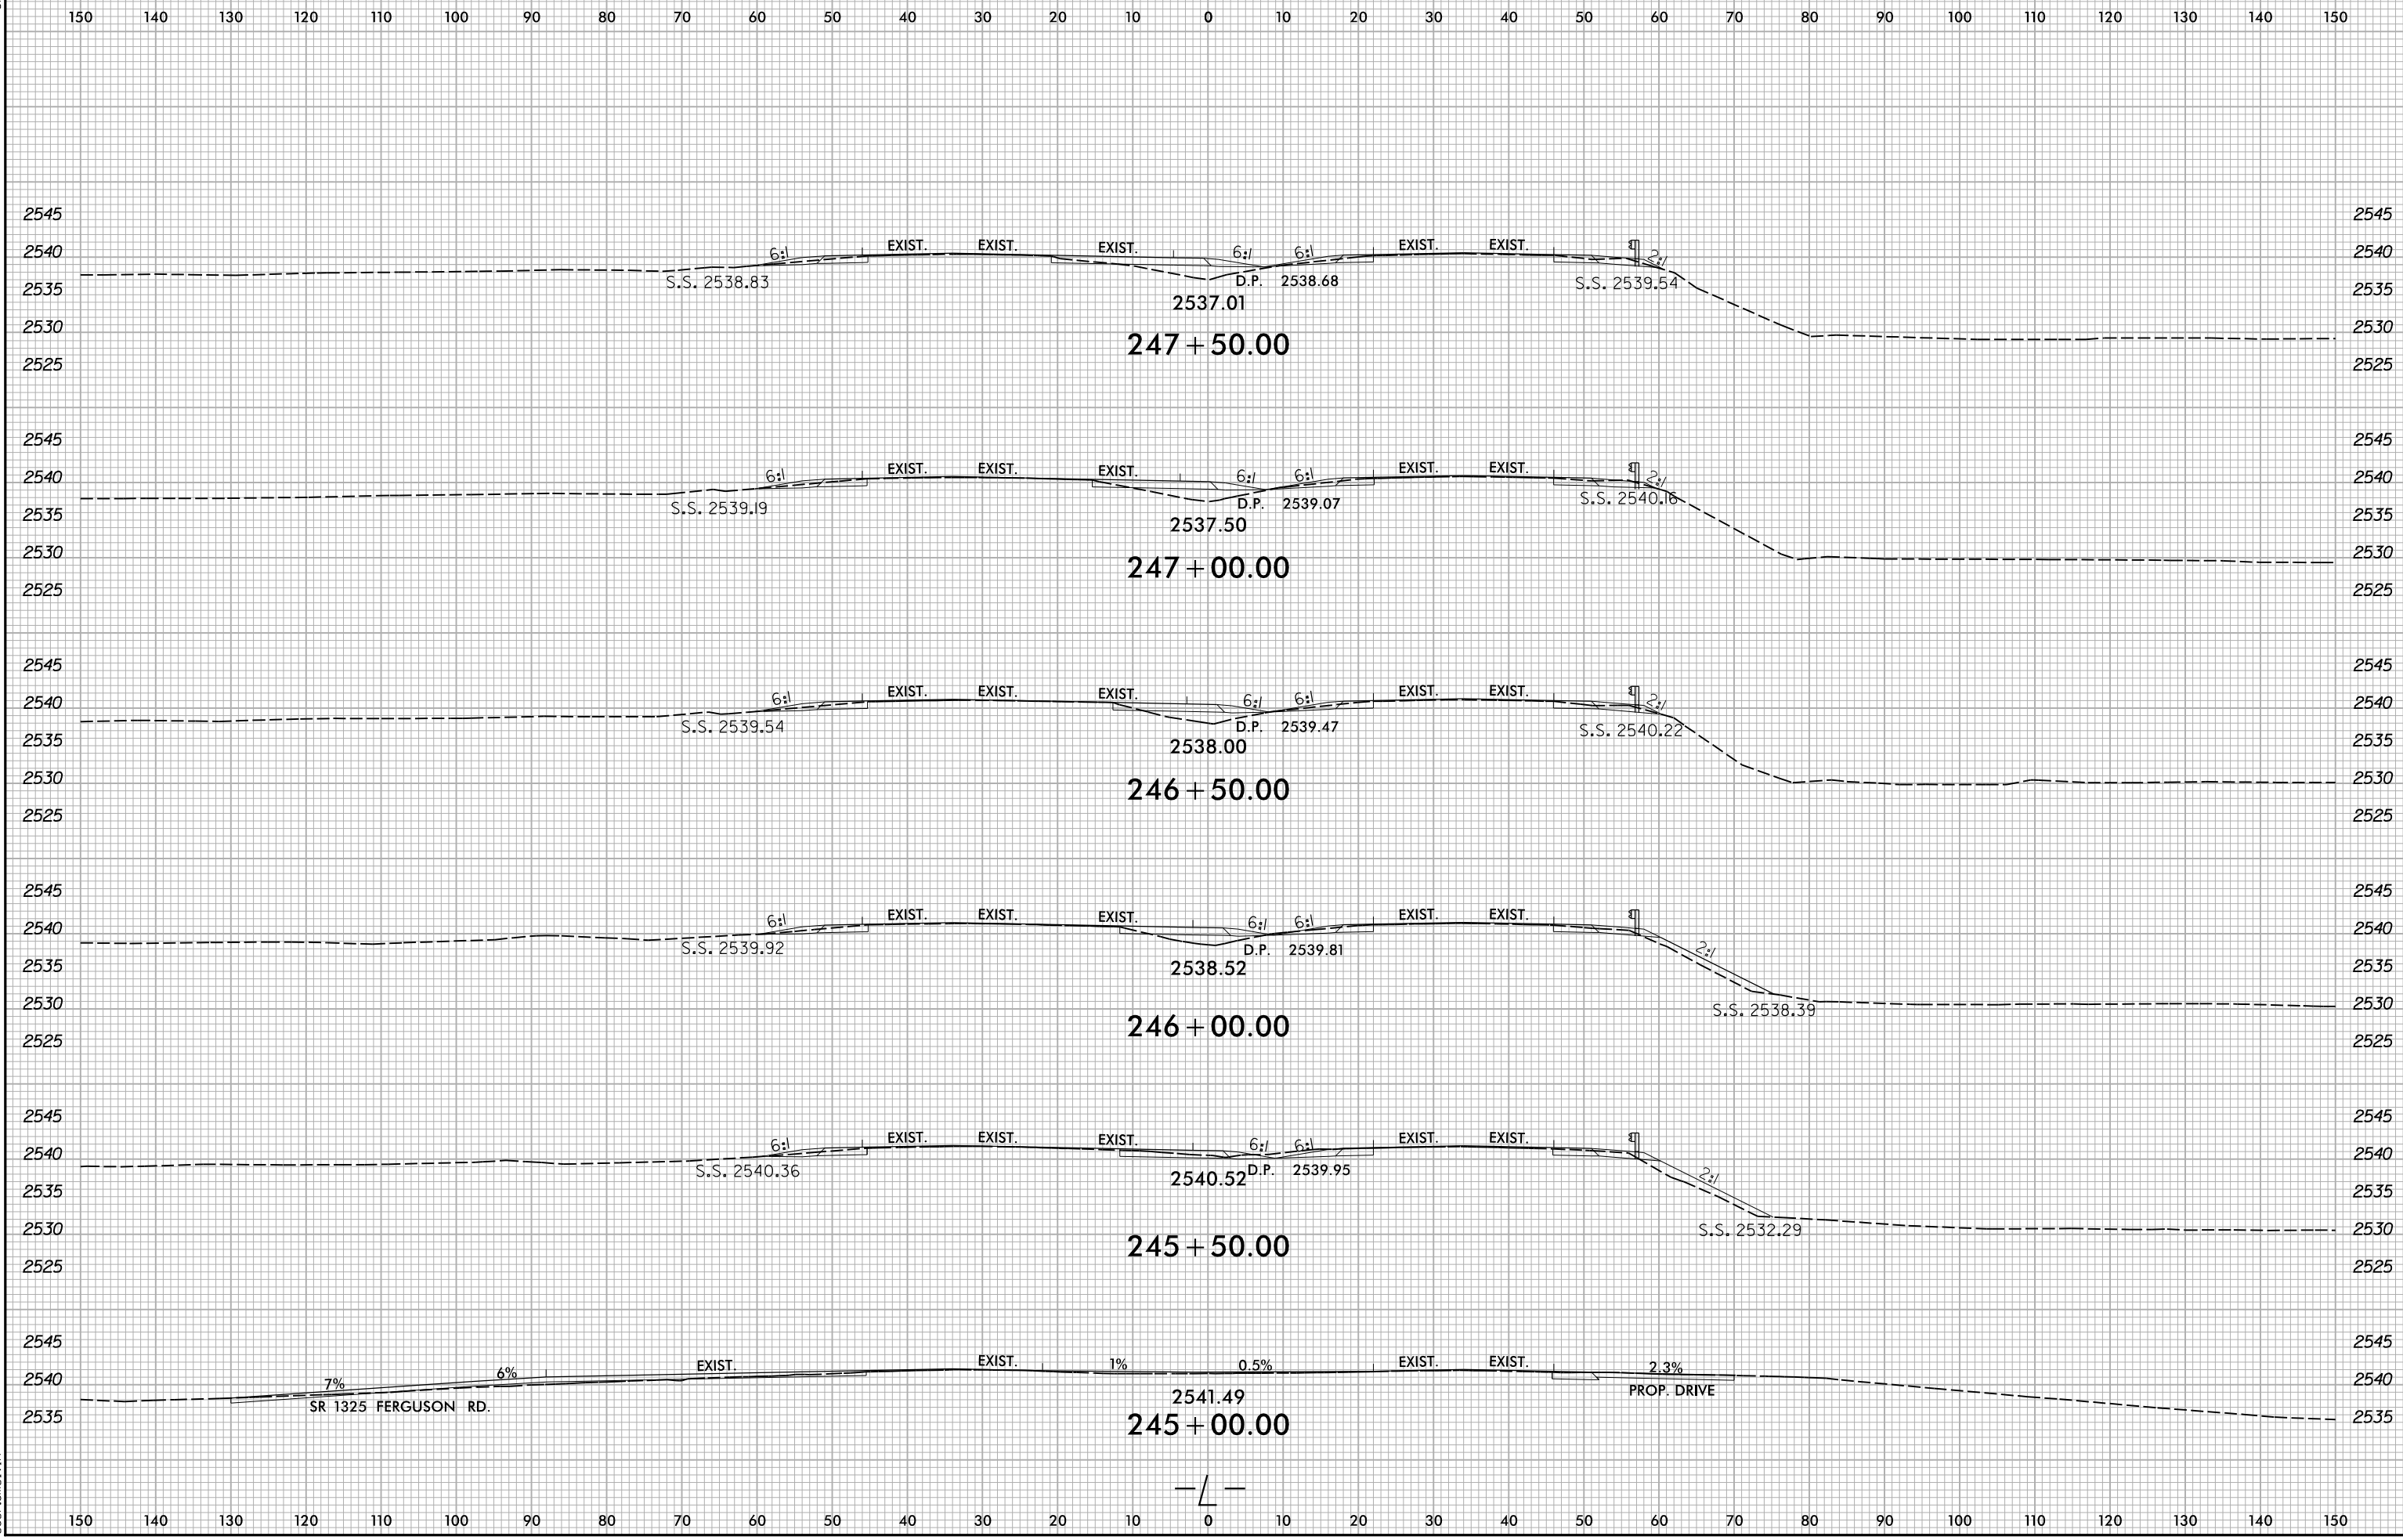


8/20/2024  
X:\NC001\1R-5921\Roadway\XSC\1R-5921\_Rdy\_.xpl.dgn  
User:smelvr

150 140 130 120 110 100 90 80 70 60 50 40 30 20 10 0 10 20 30 40 50 60 70 80 90 100 110 120 130 140 150

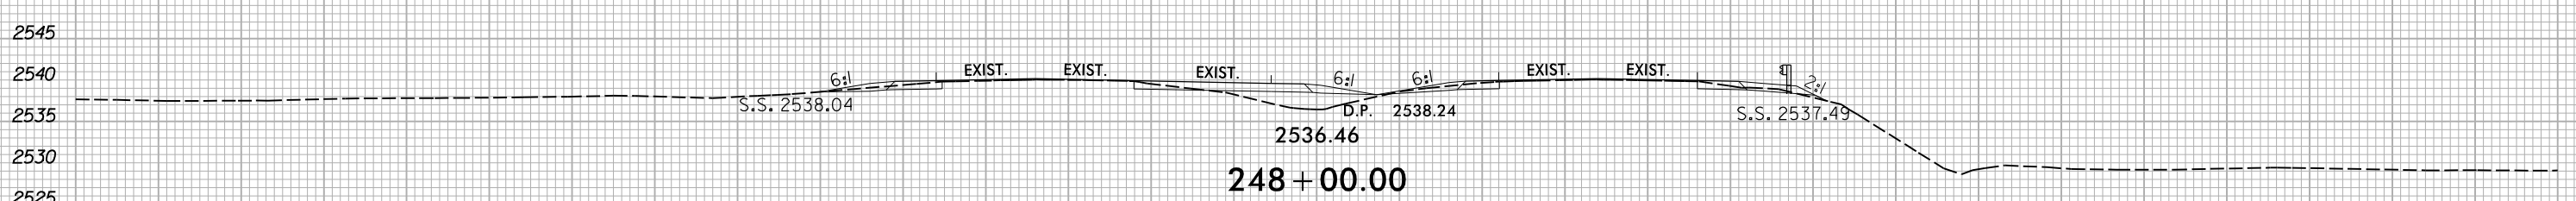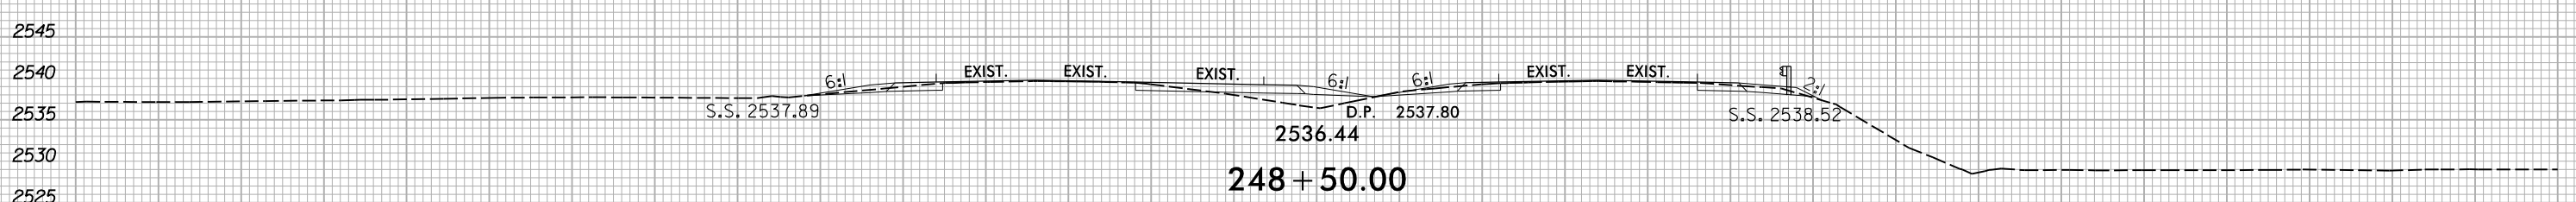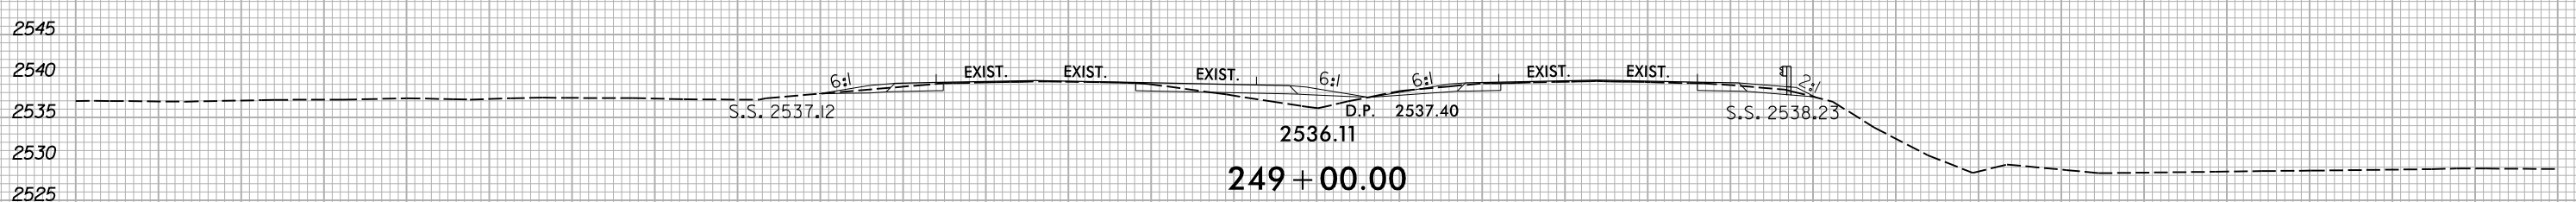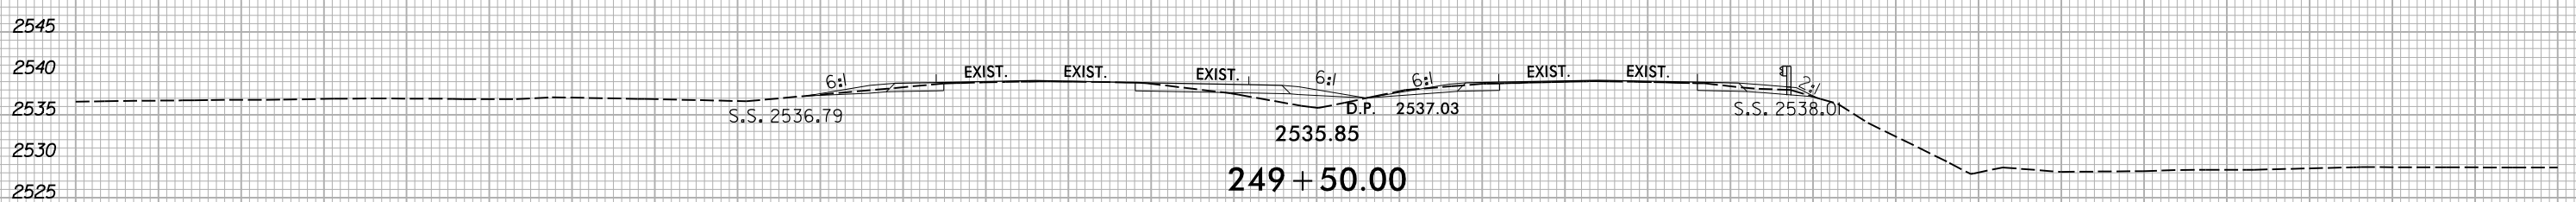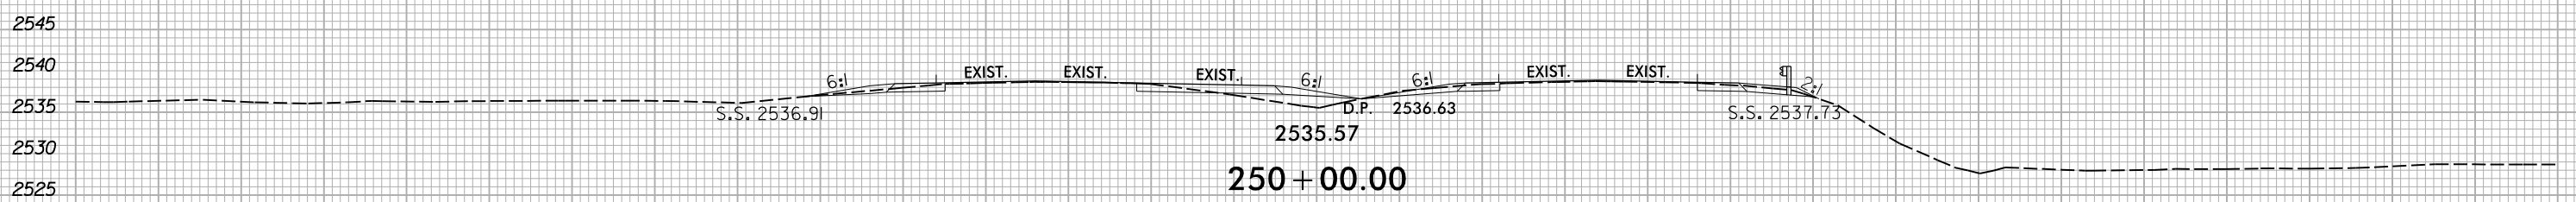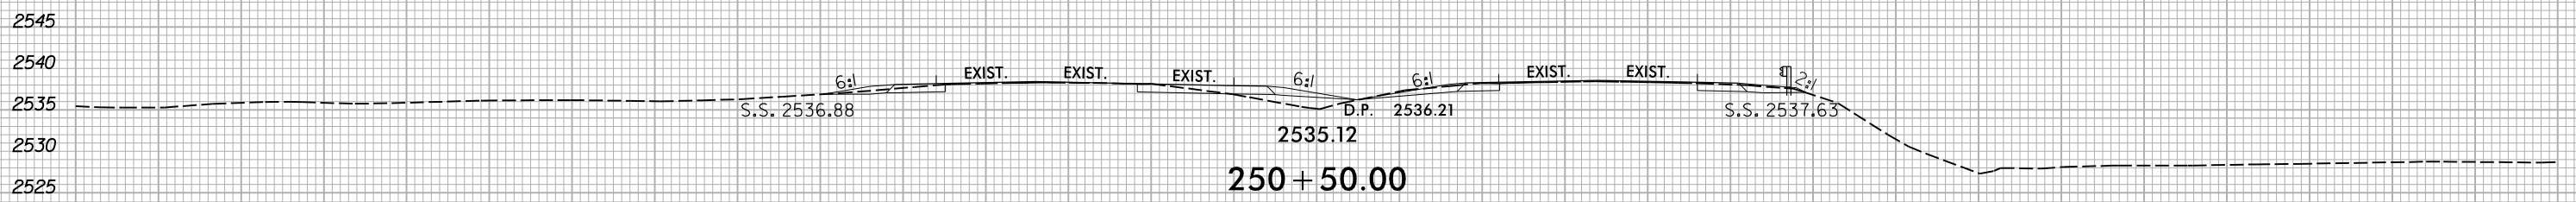


150 140 130 120 110 100 90 80 70 60 50 40 30 20 10 0 10 20 30 40 50 60 70 80 90 100 110 120 130 140 150

8/20/2024  
 X:\NC001\1R-5921\Roadway\XSC\1R-5921\_Rdy\_.xp1.dgn  
 User:smelvr

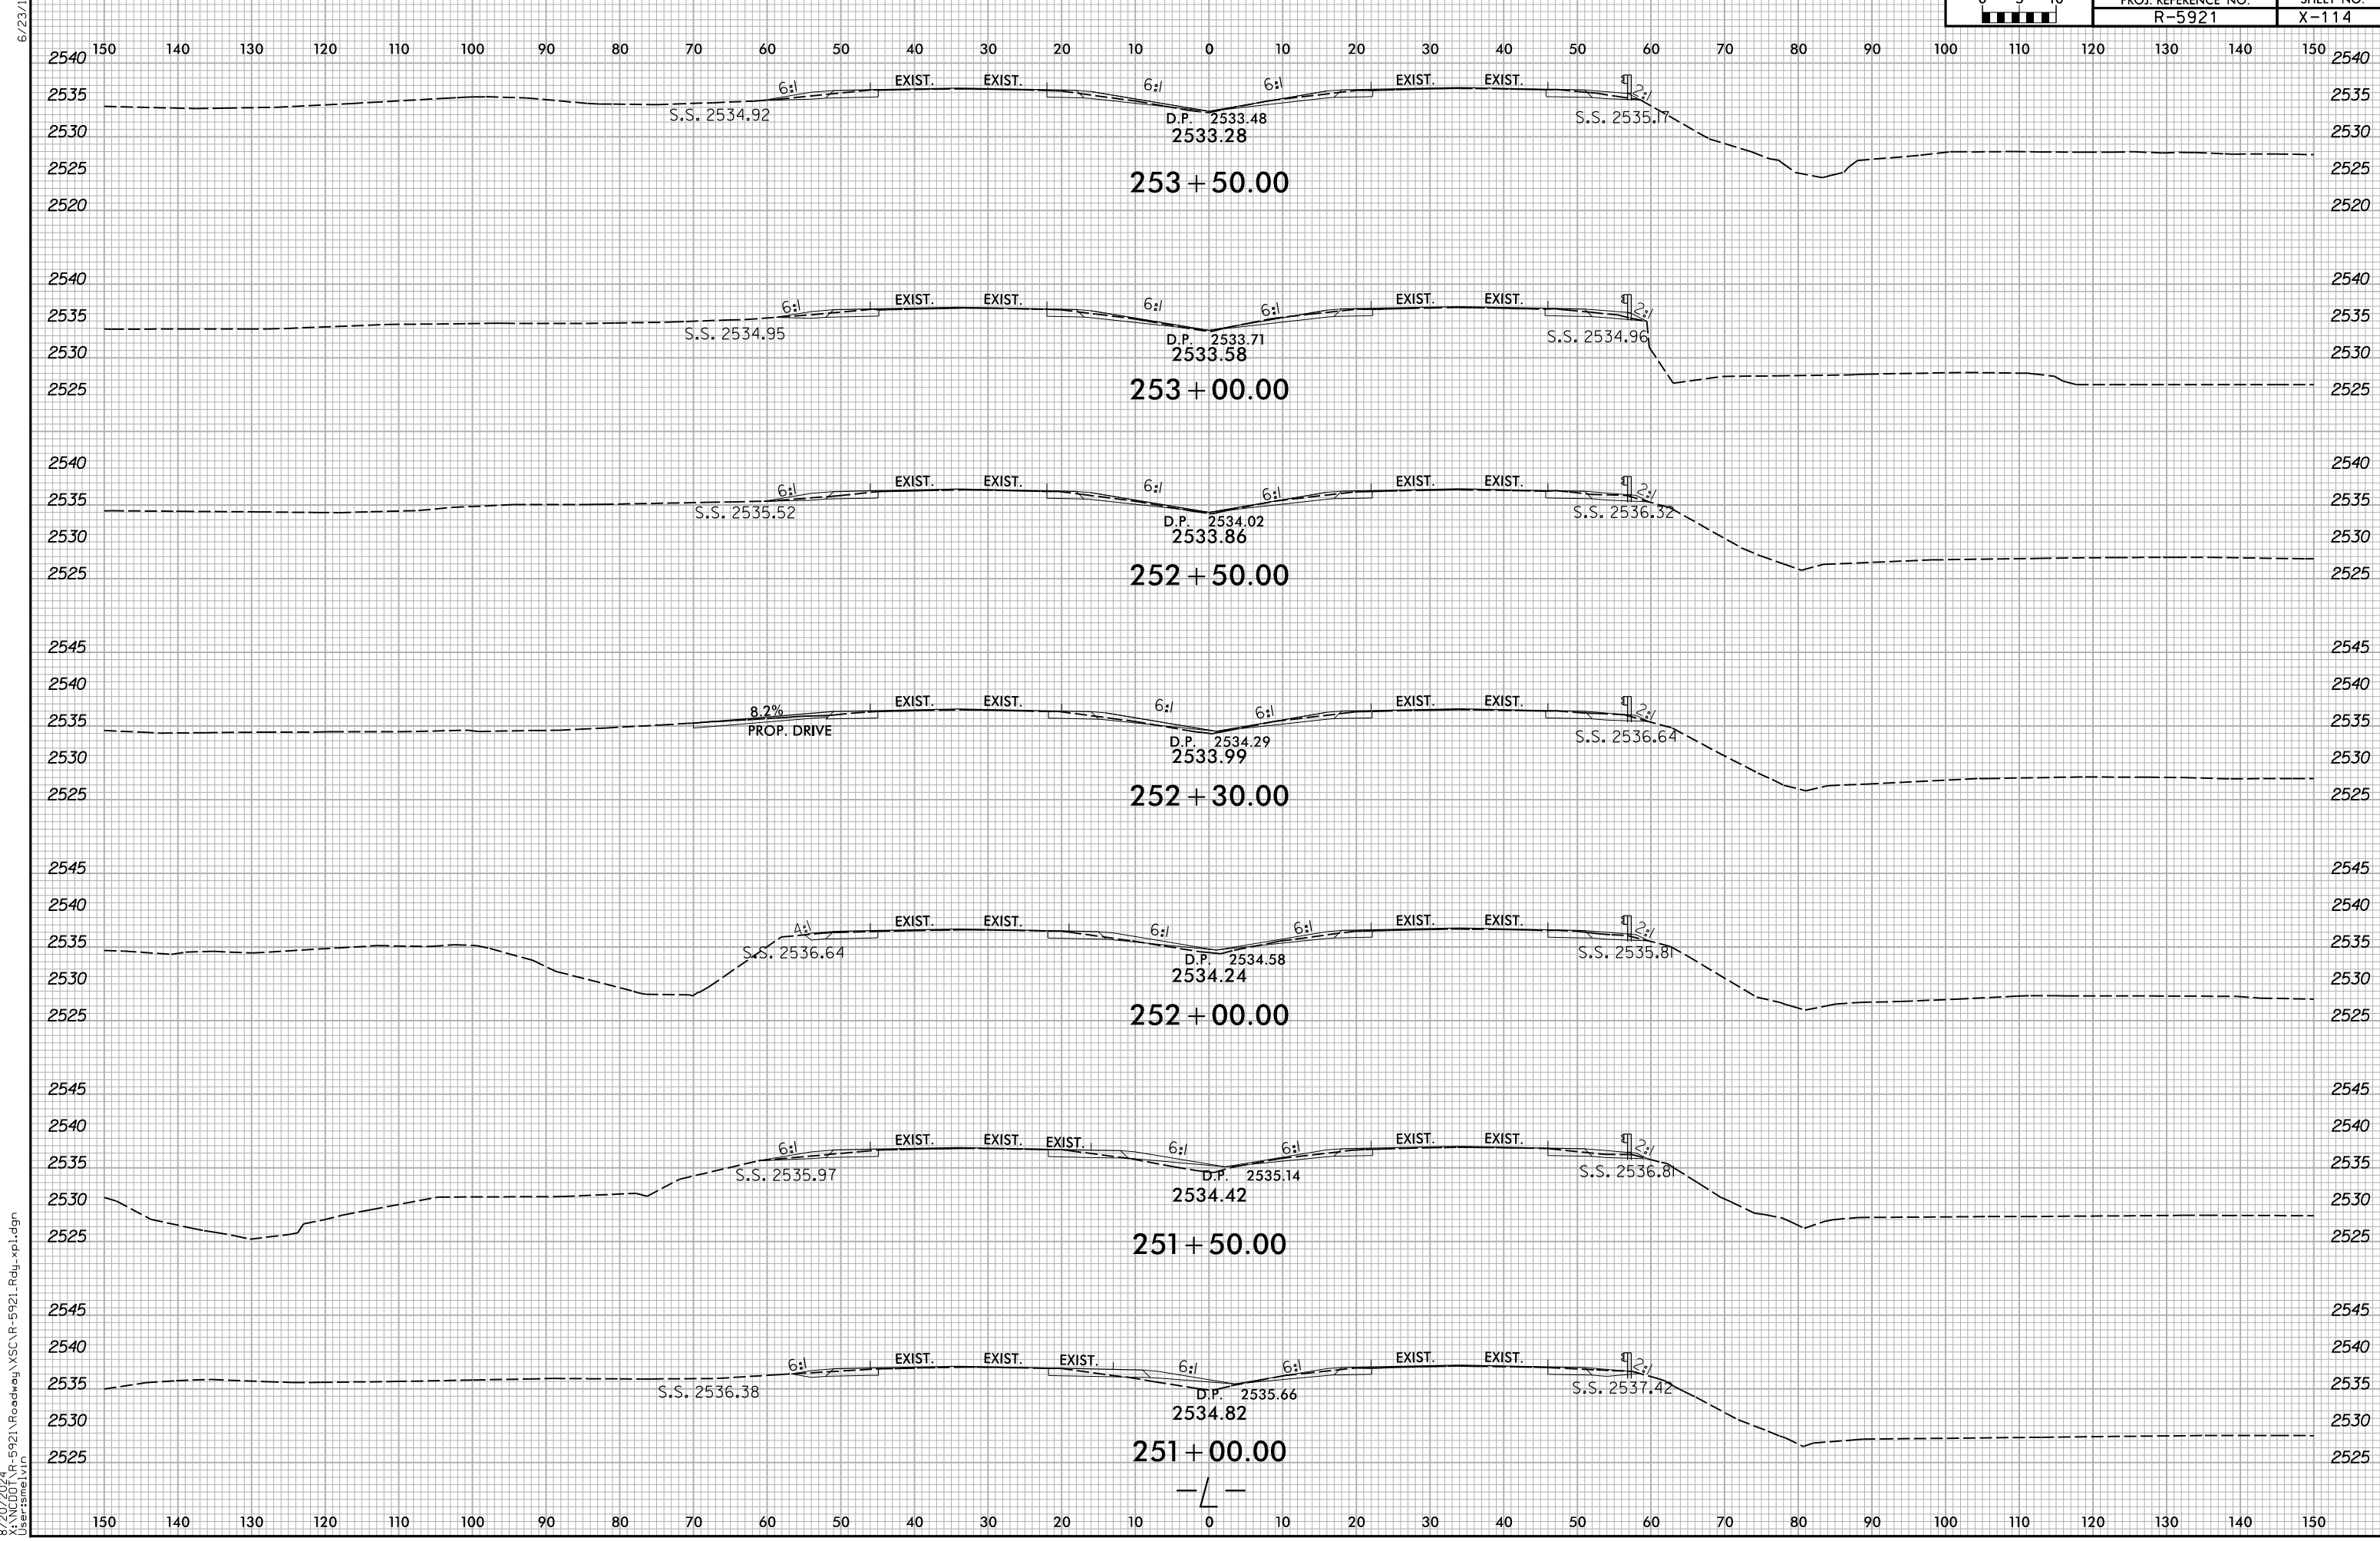

8/20/2024 X:\NC001\1R-5921\Roadway\XSC\1R-5921\_L\_Rdy\_.xp1.dgn User:smelvr

6/23/16

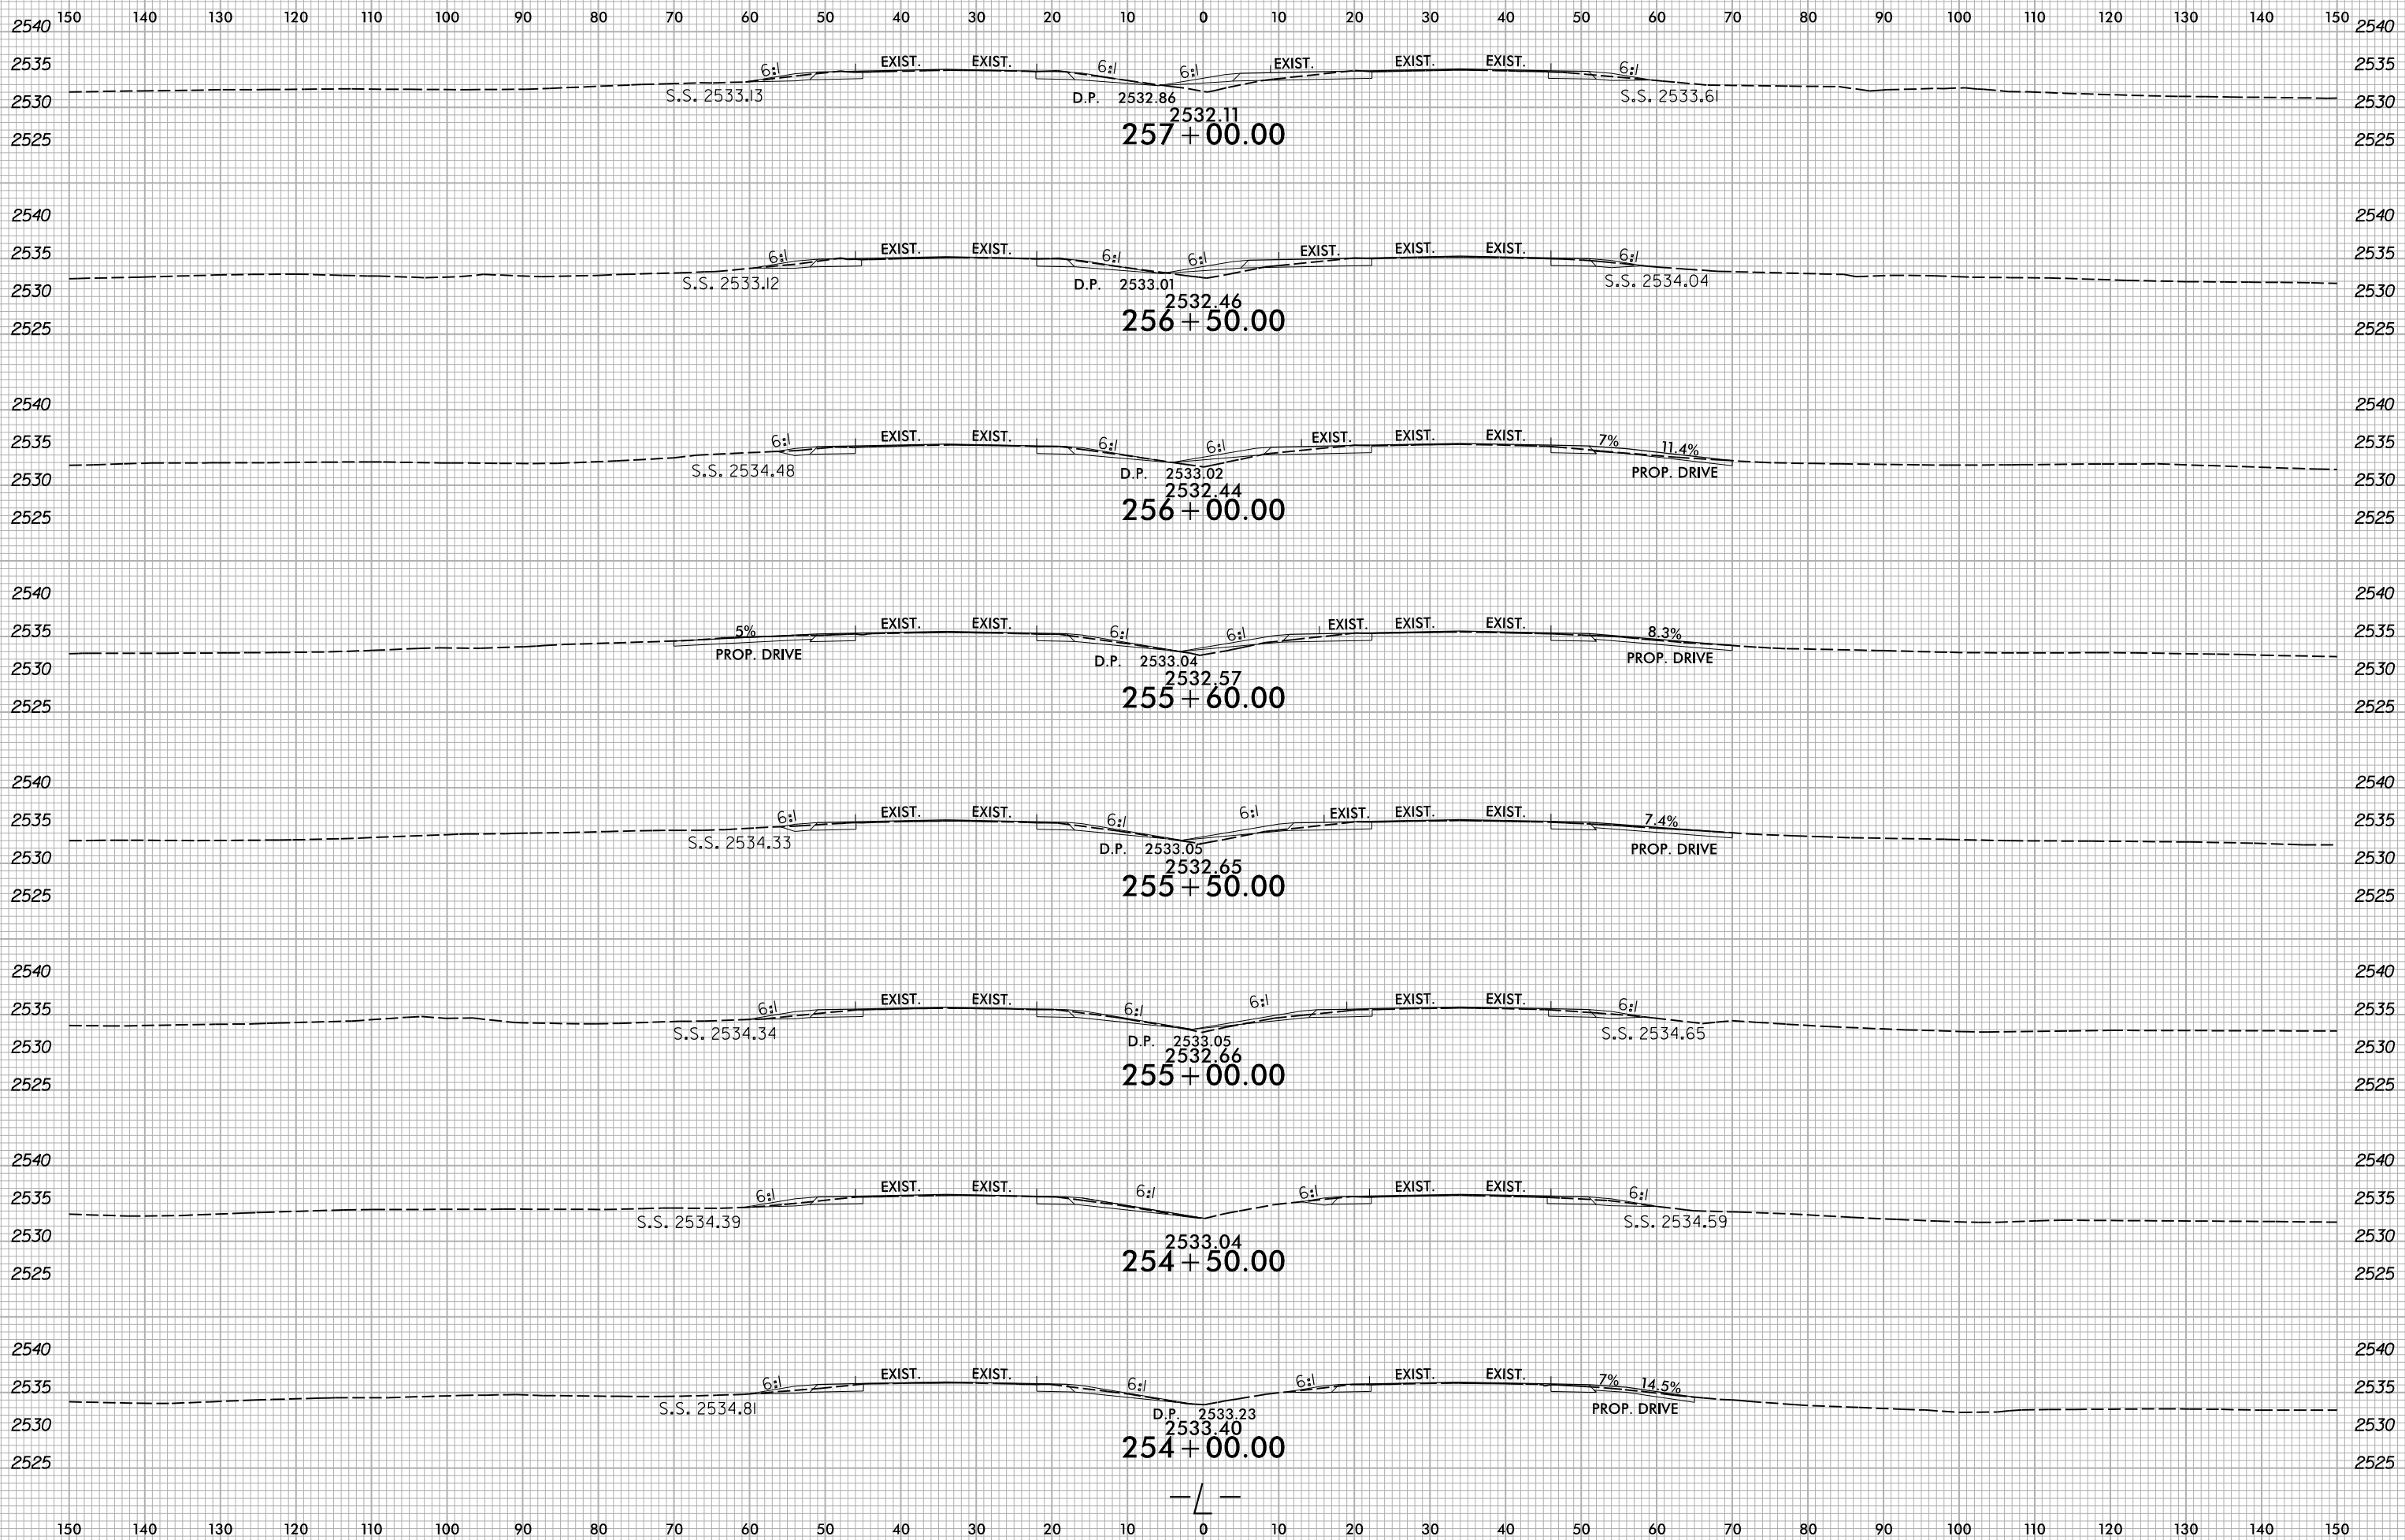


B:\20\2024\X:\NC001\1R-5921\Roadway\XSC\1R-5921\_Rdy\_.xp1.dgn  
User:smelvr

6/23/16




PROJ. REFERENCE NO.	SHEET NO.
R-5921	X-116

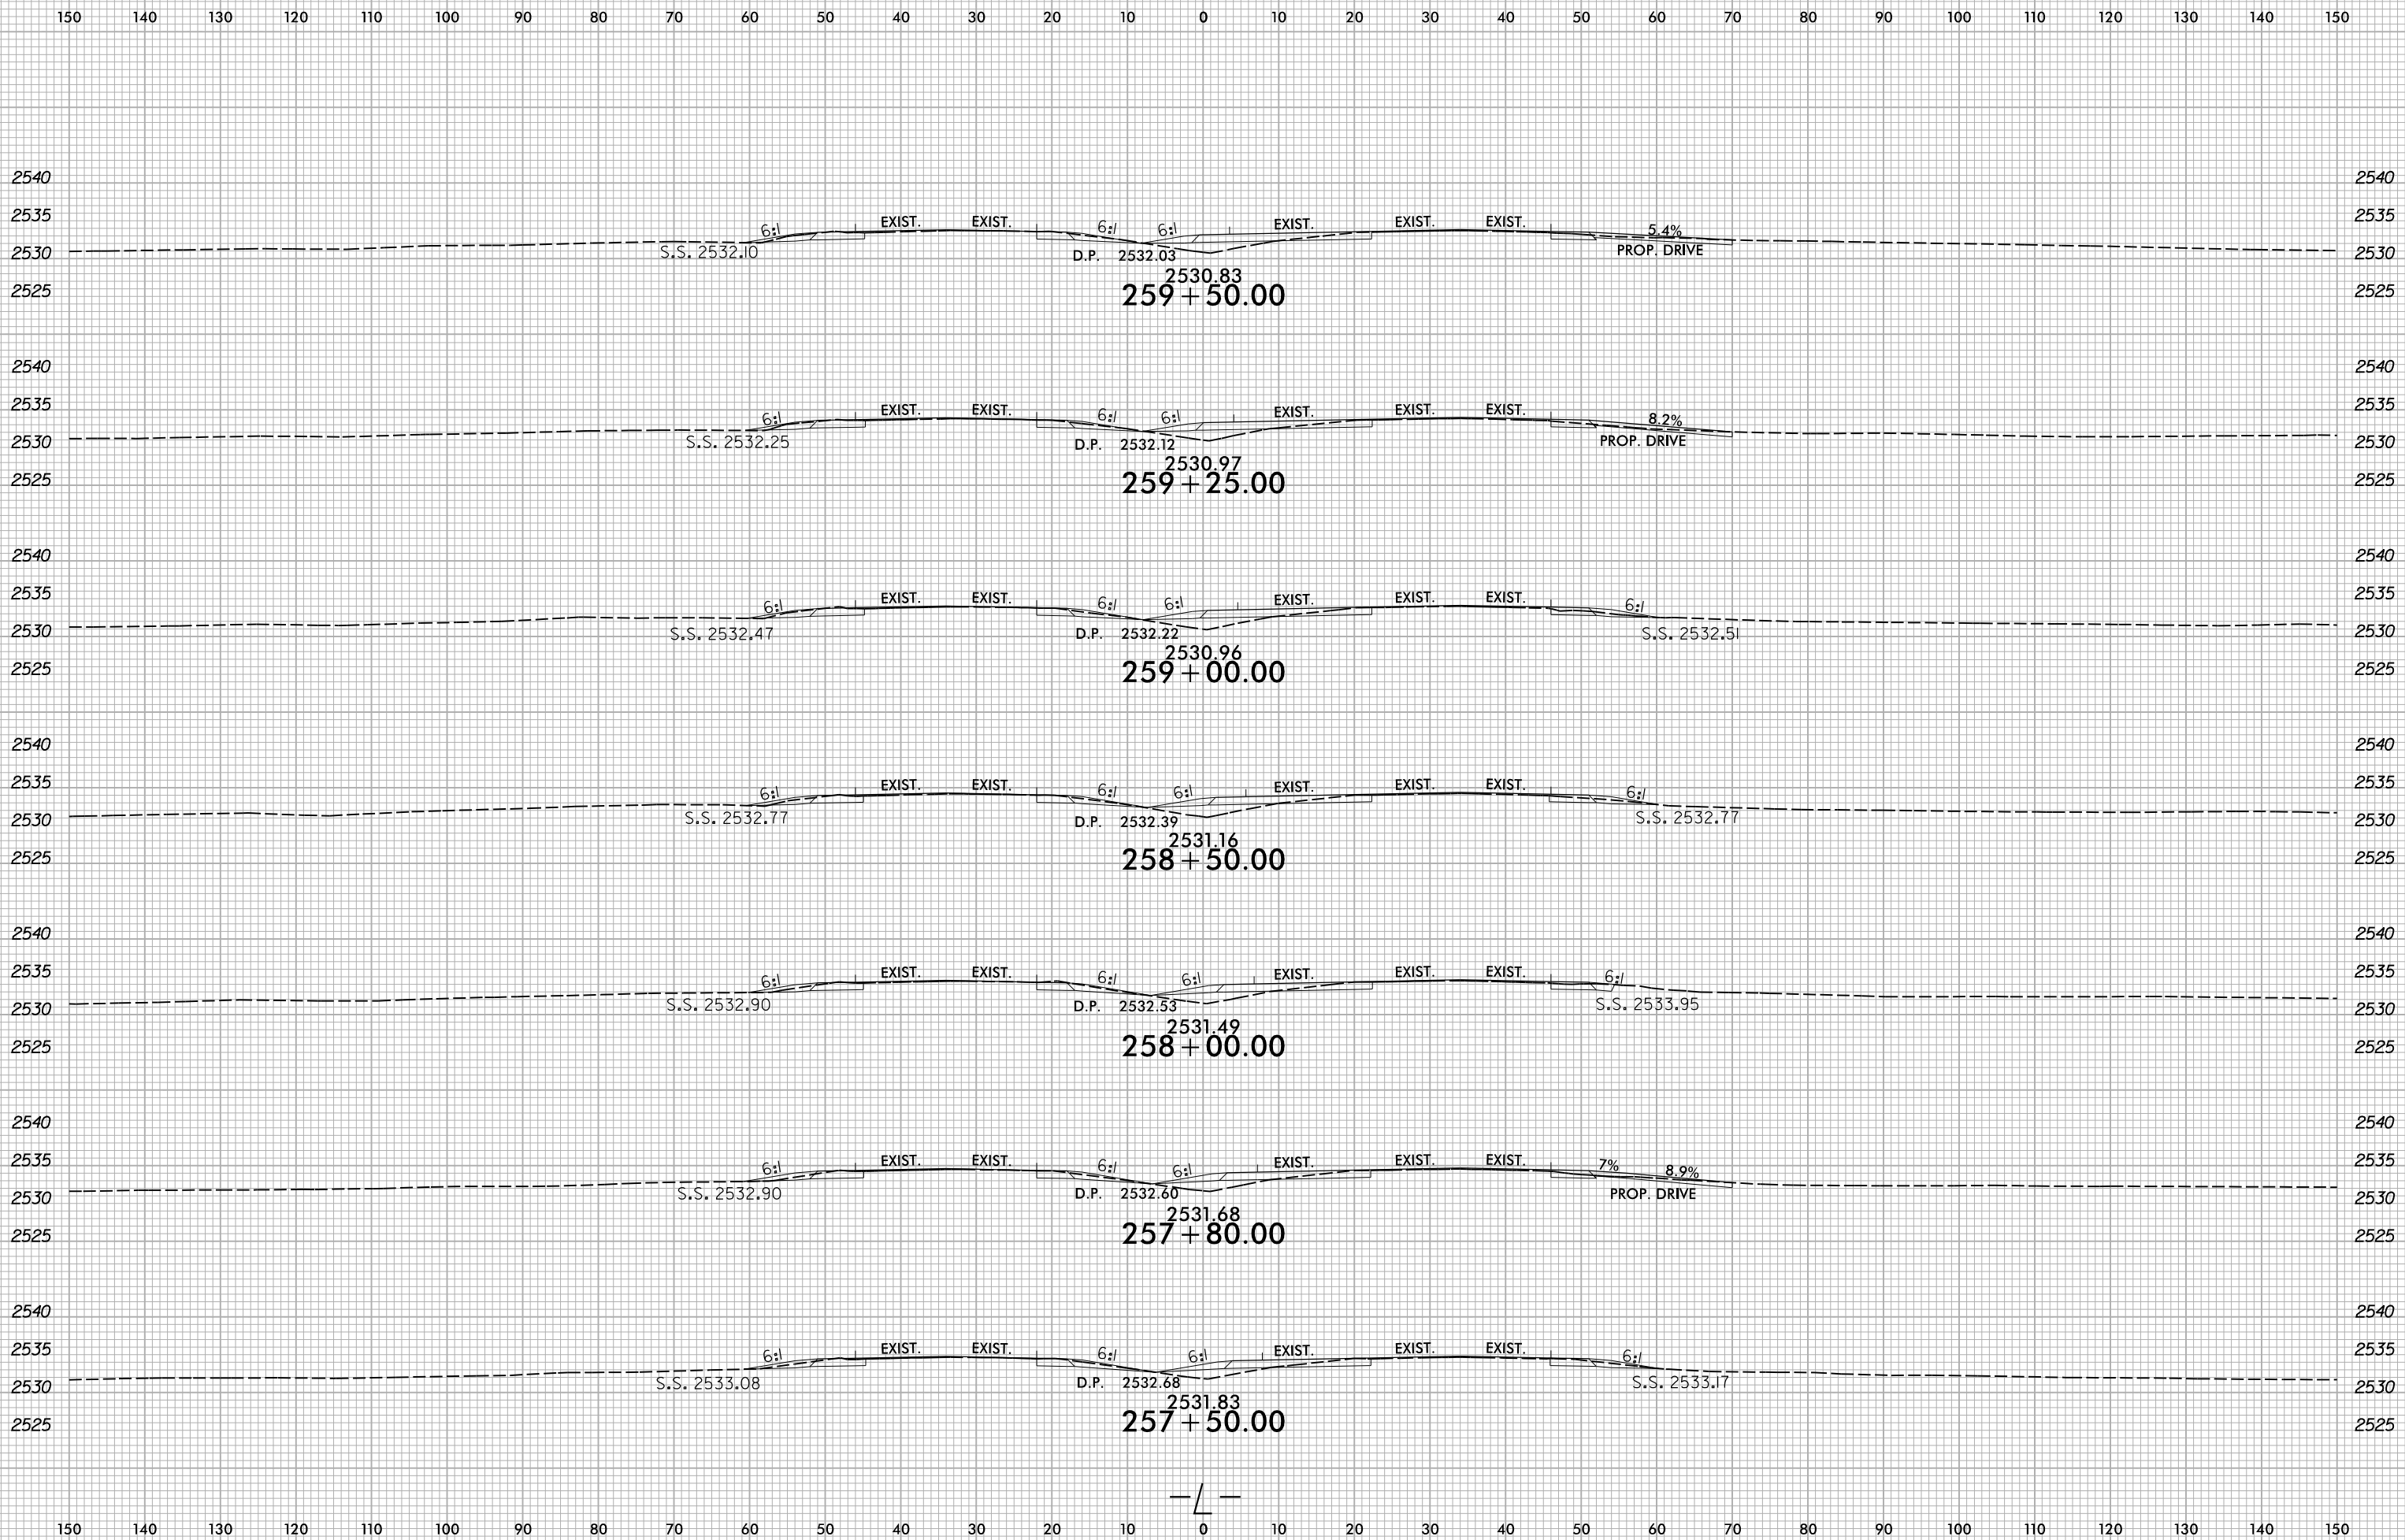

8/20/2024  
X:\NC001\1R-5921\Roadway\XSC\1R-5921\_L\_Rdy\_.xp1.dgn  
User:smelvr

—/—


6/23/16

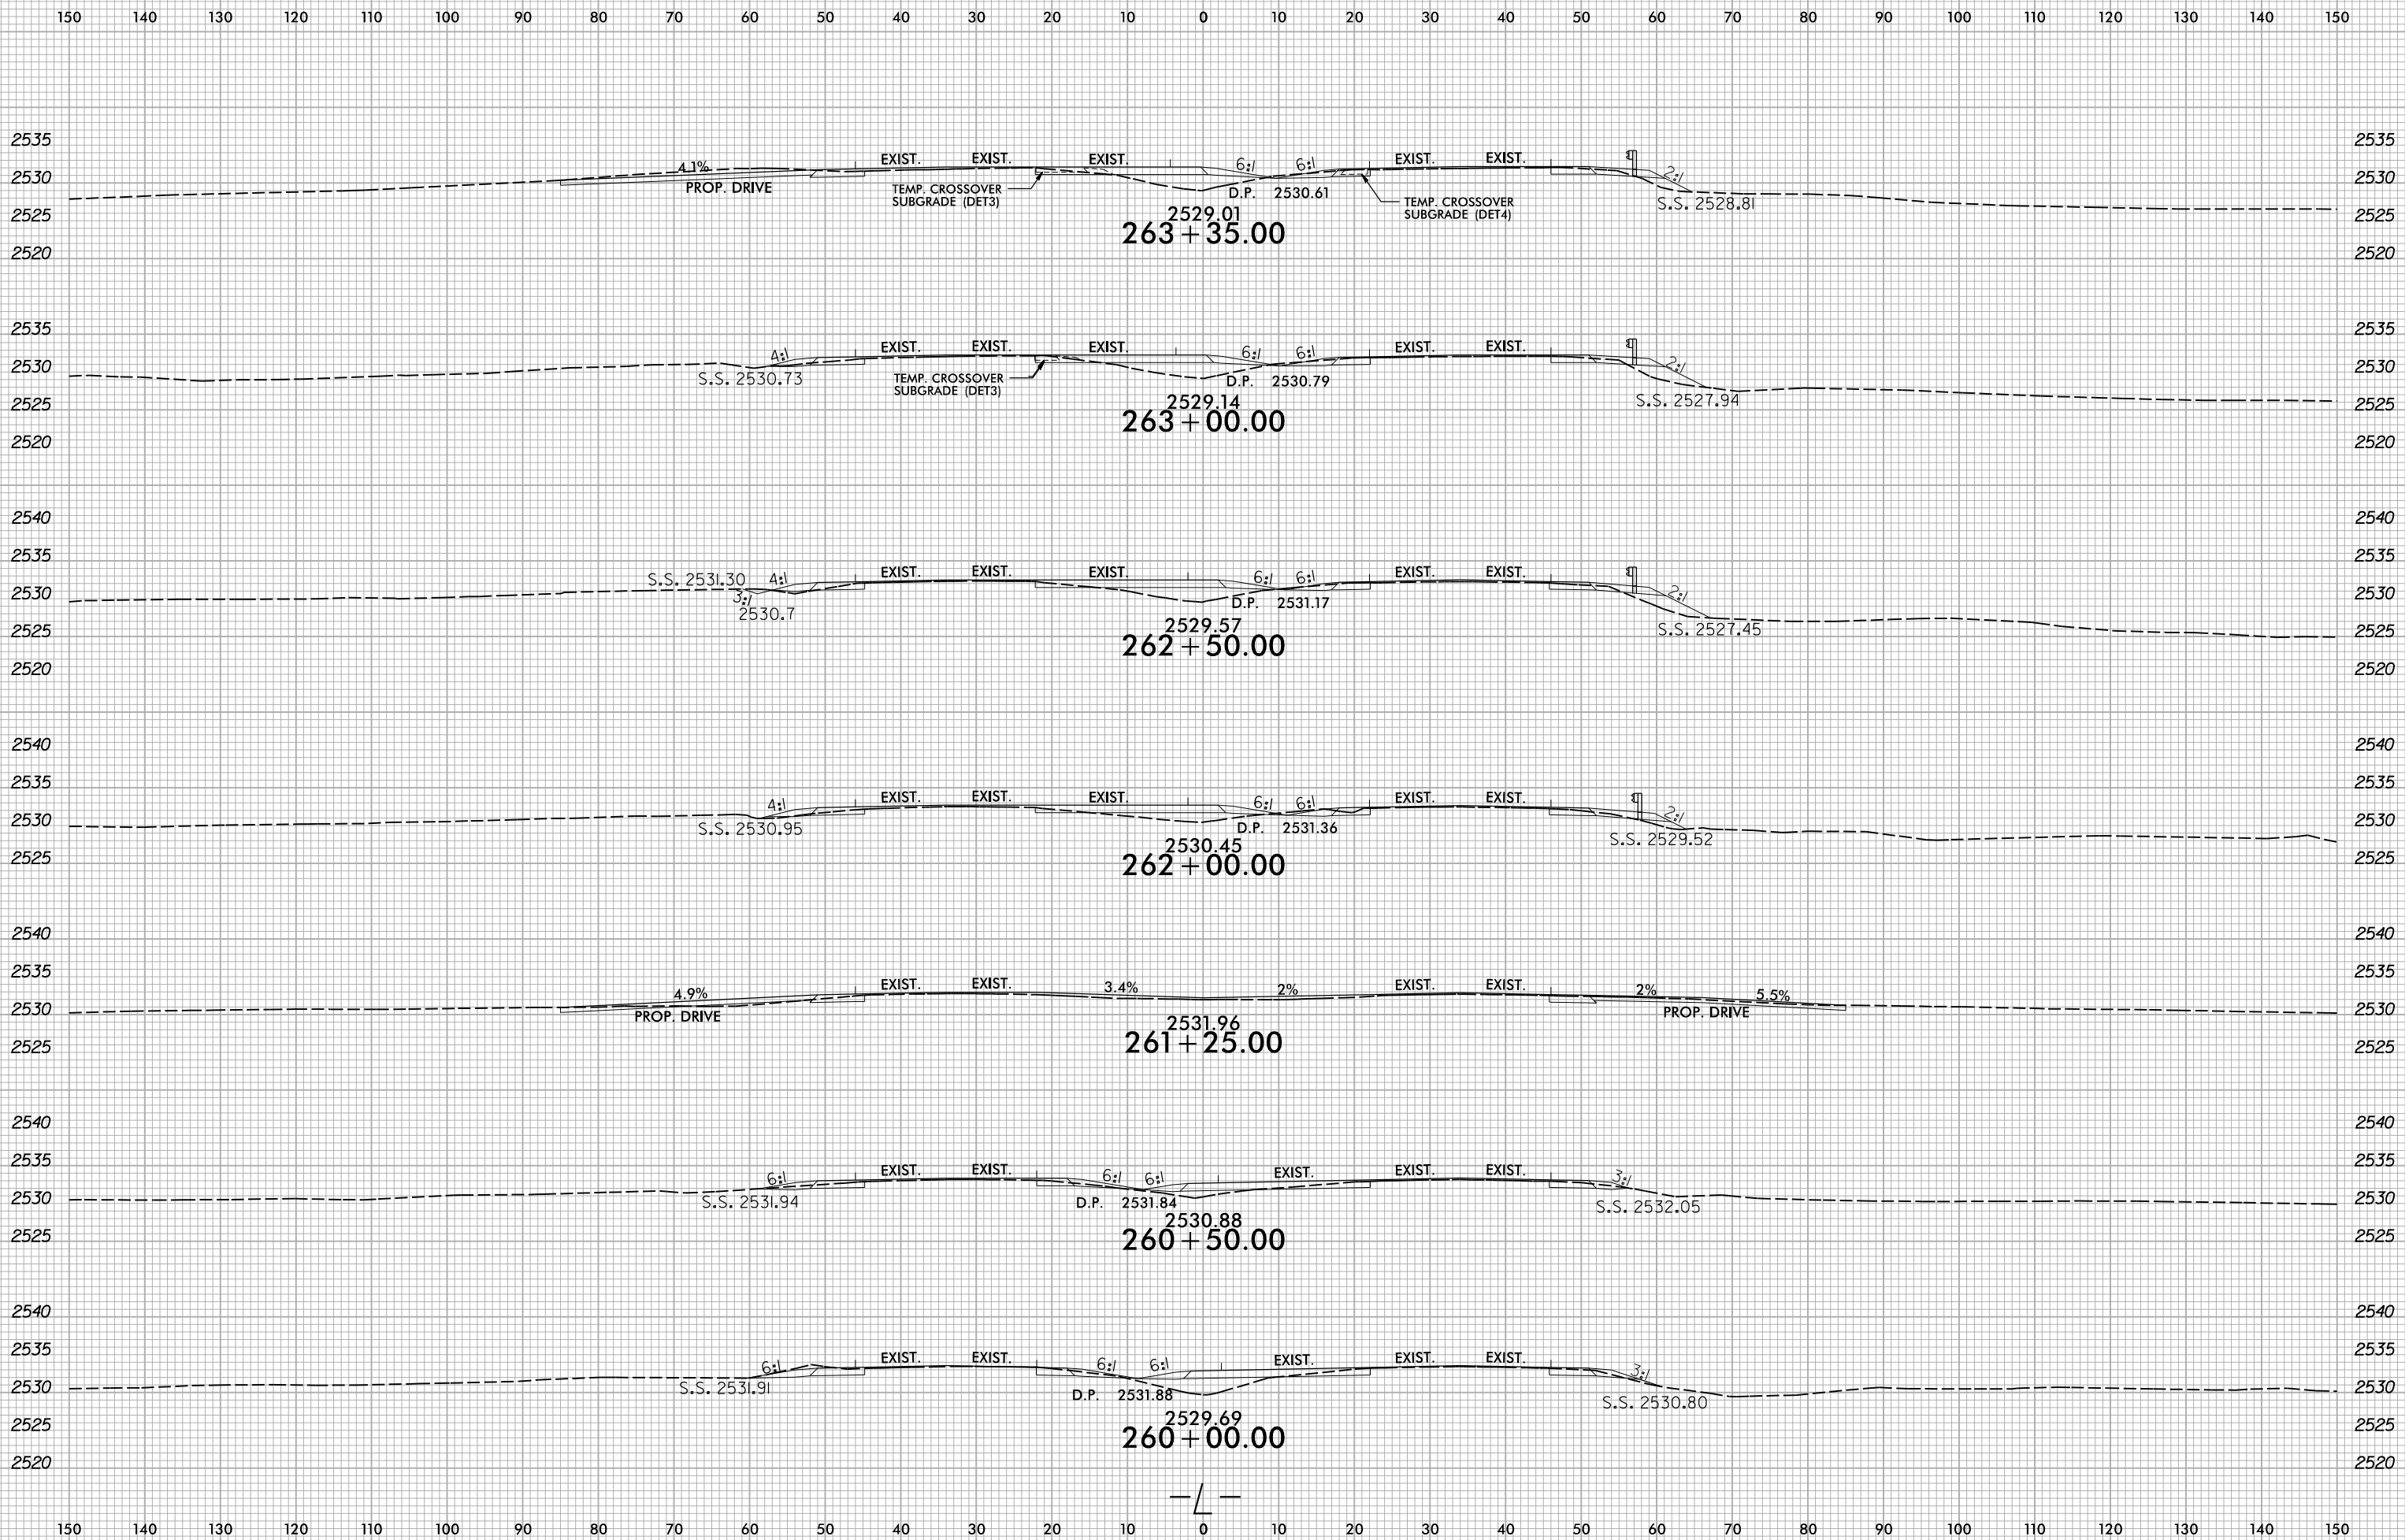

B:\20\2024\X:\NC001\1R-5921\Roadway\XSC\1R-5921\_L\_Rdy\_.xp1.dgn  
User:smelvr




6/23/16

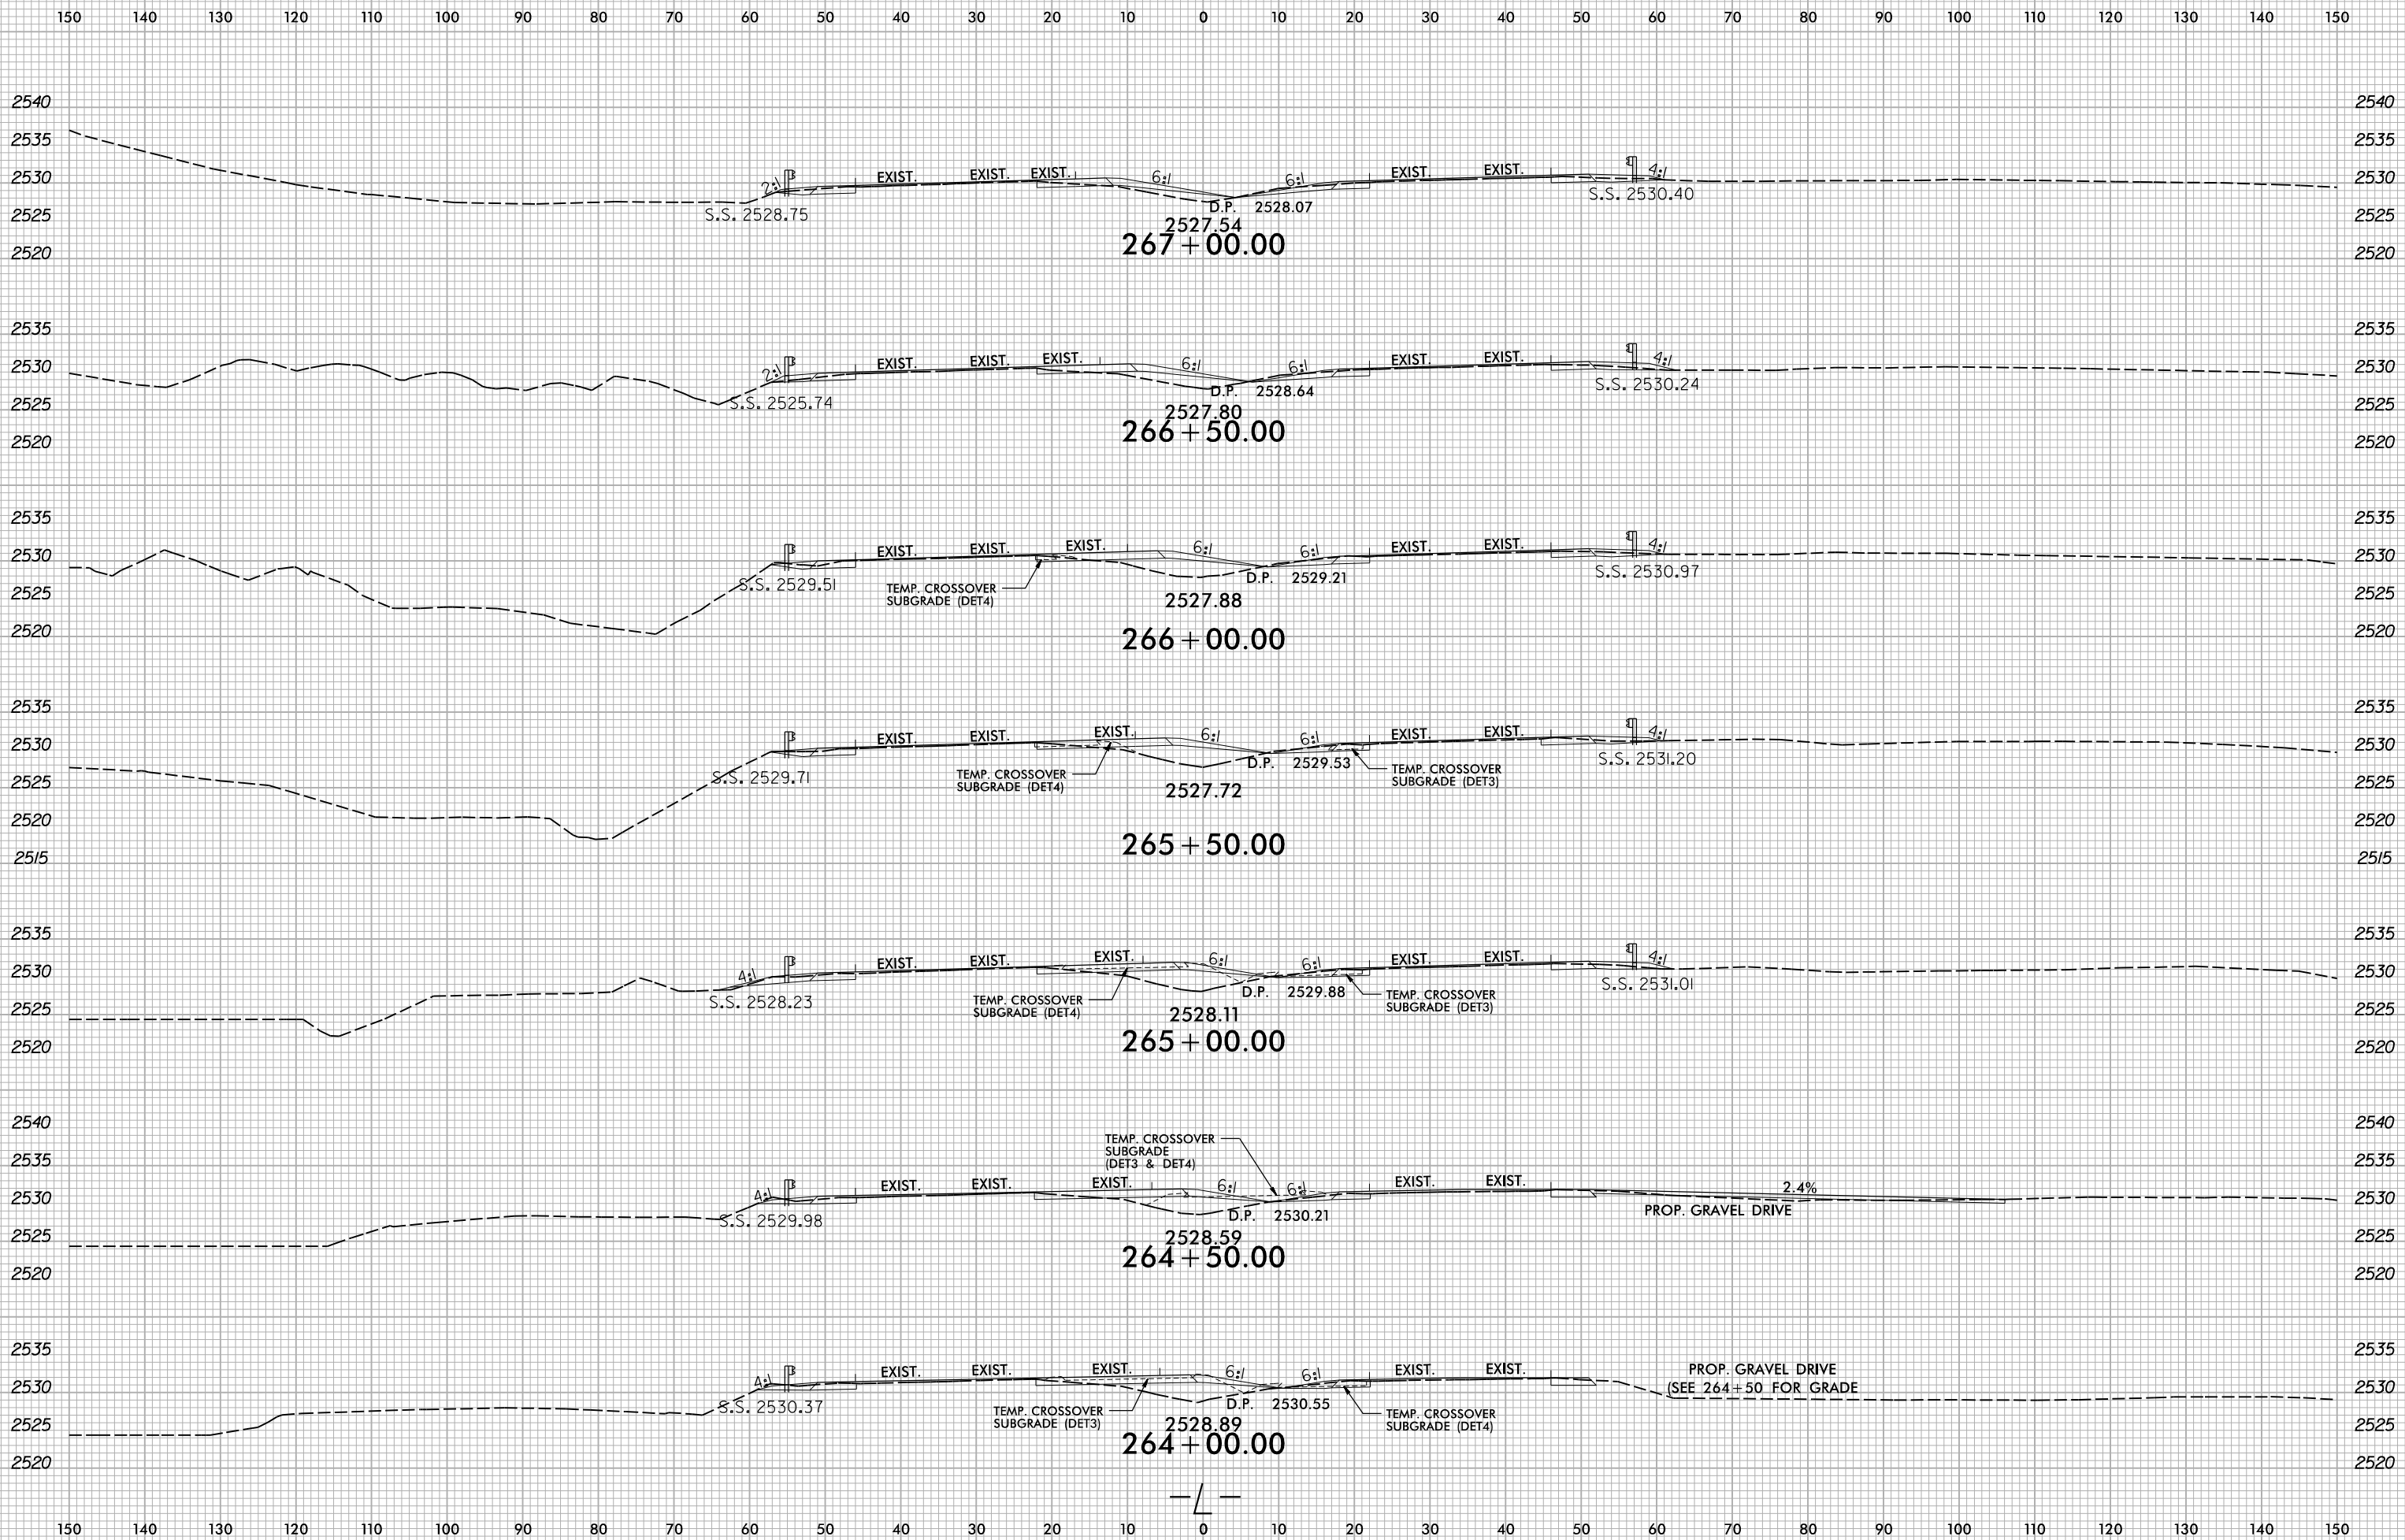





8/20/2024  
X:\NC001\1R-5921\Roadway\XSC\1R-5921\_L\_Rdy\_.xp1.dgn  
User:zsmelvr

6/23/16

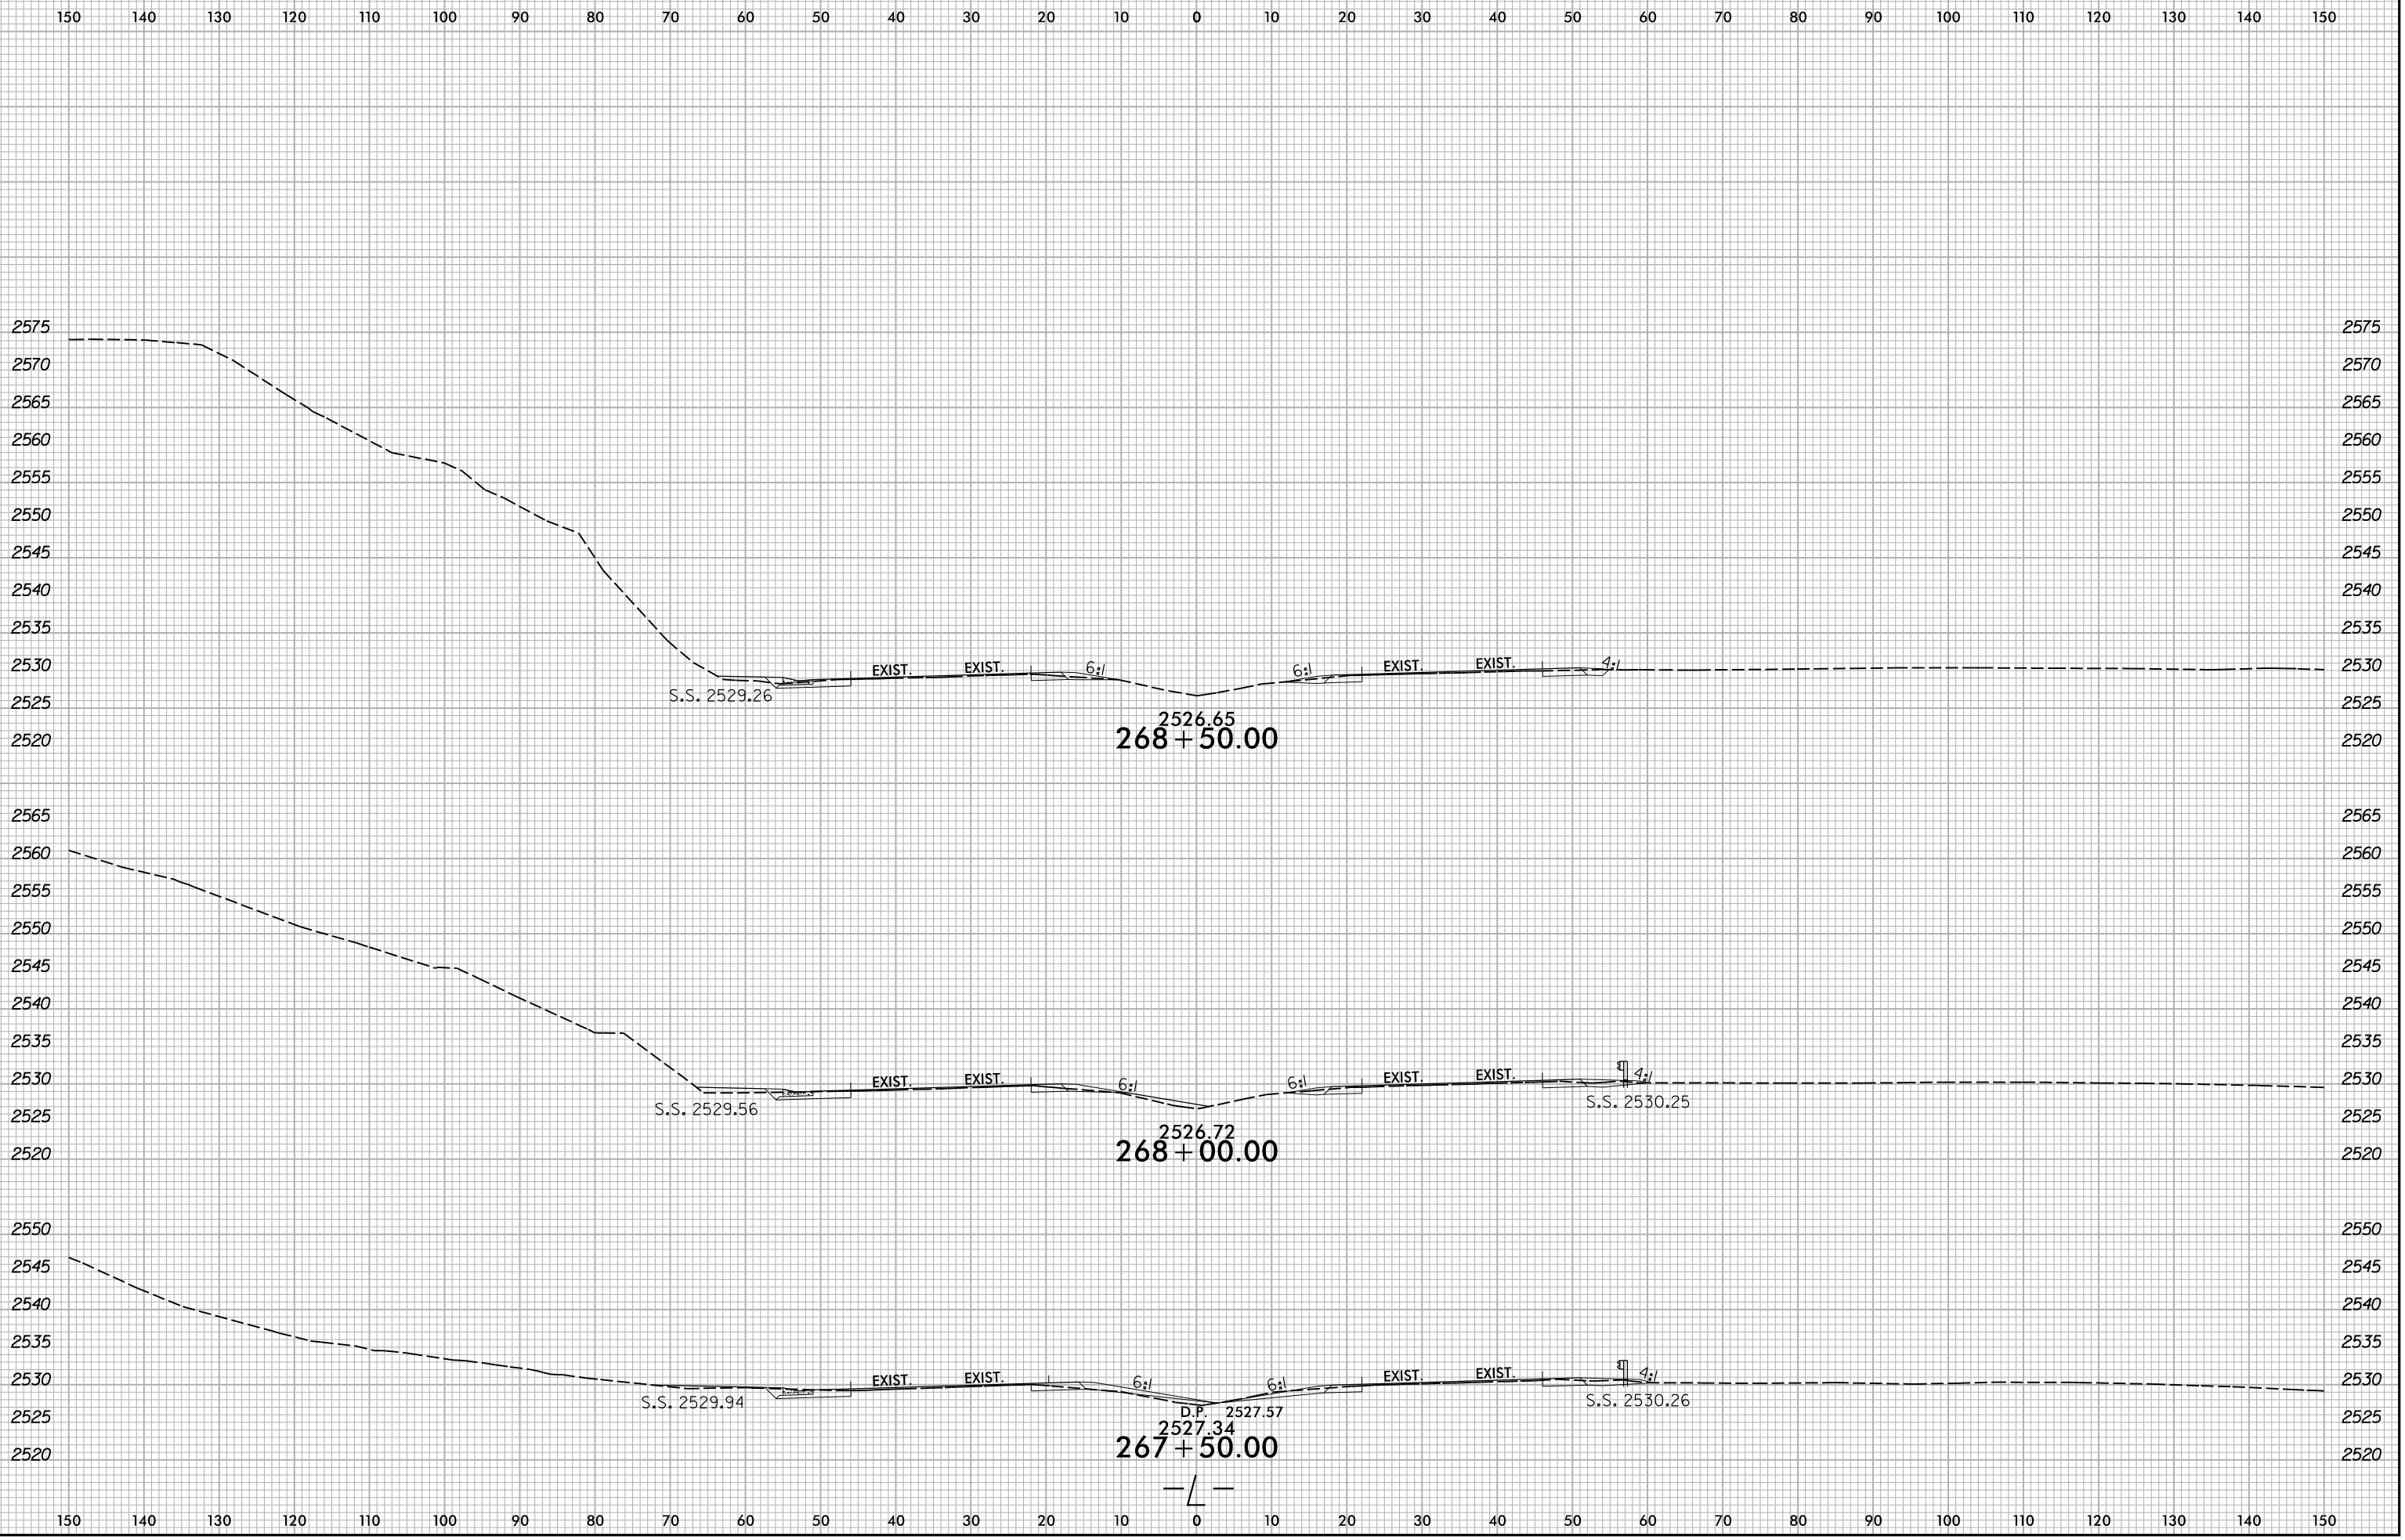


B:\20\2024\X:\NC001\RR-5921\Roadway\XSC\RR-5921\_L\_Rdy\_.xp1.dgn  
User:smelvr

6/23/16

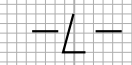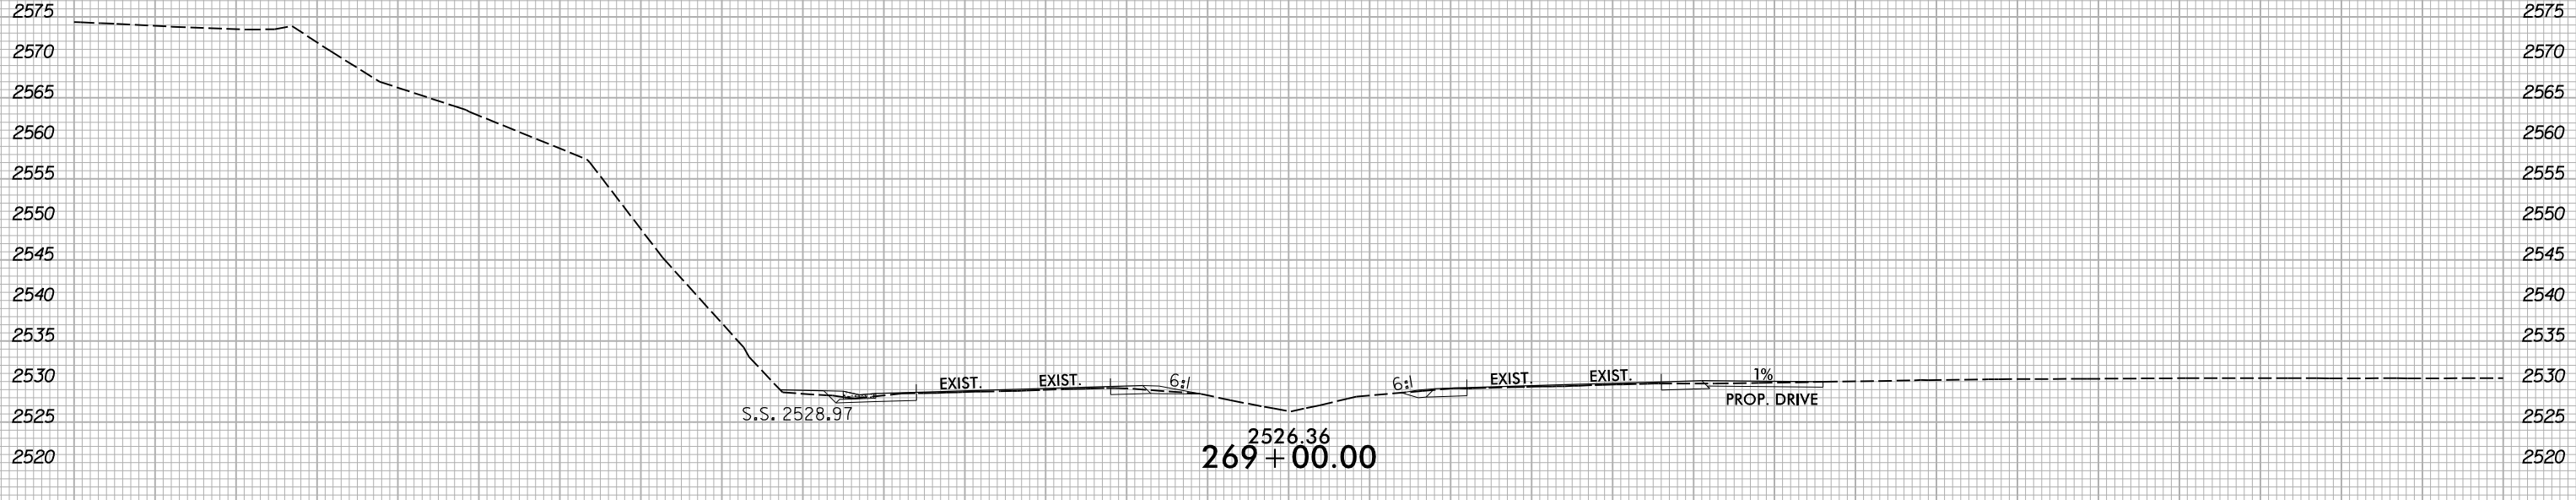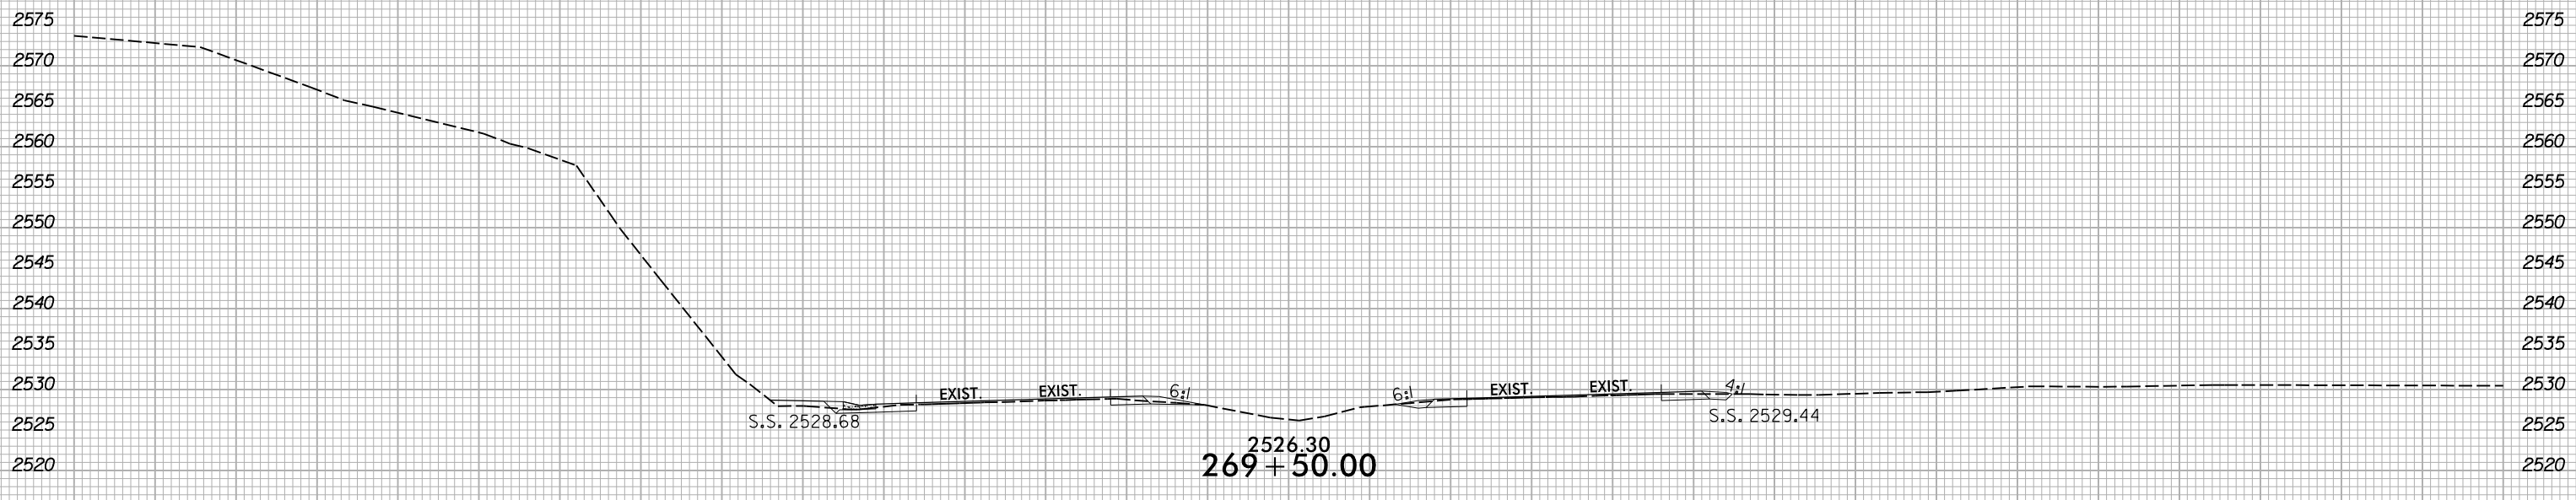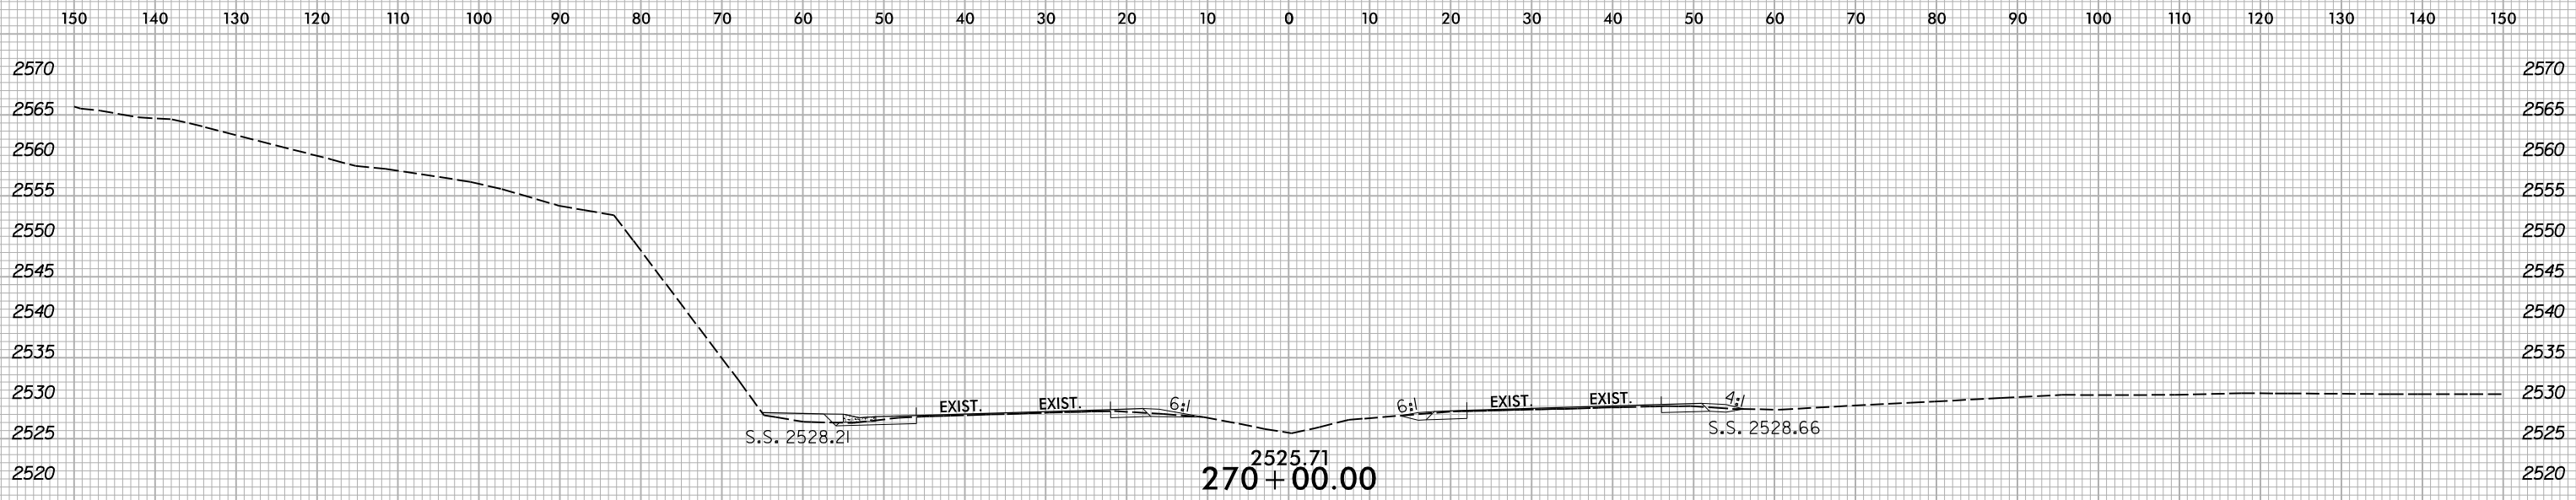


B:\20\2024\X:\NC001\1R-5921\Roadway\XSC\1R-5921\_L\_Rdy\_.xp1.dgn  
User:zsmelvr

6/23/16

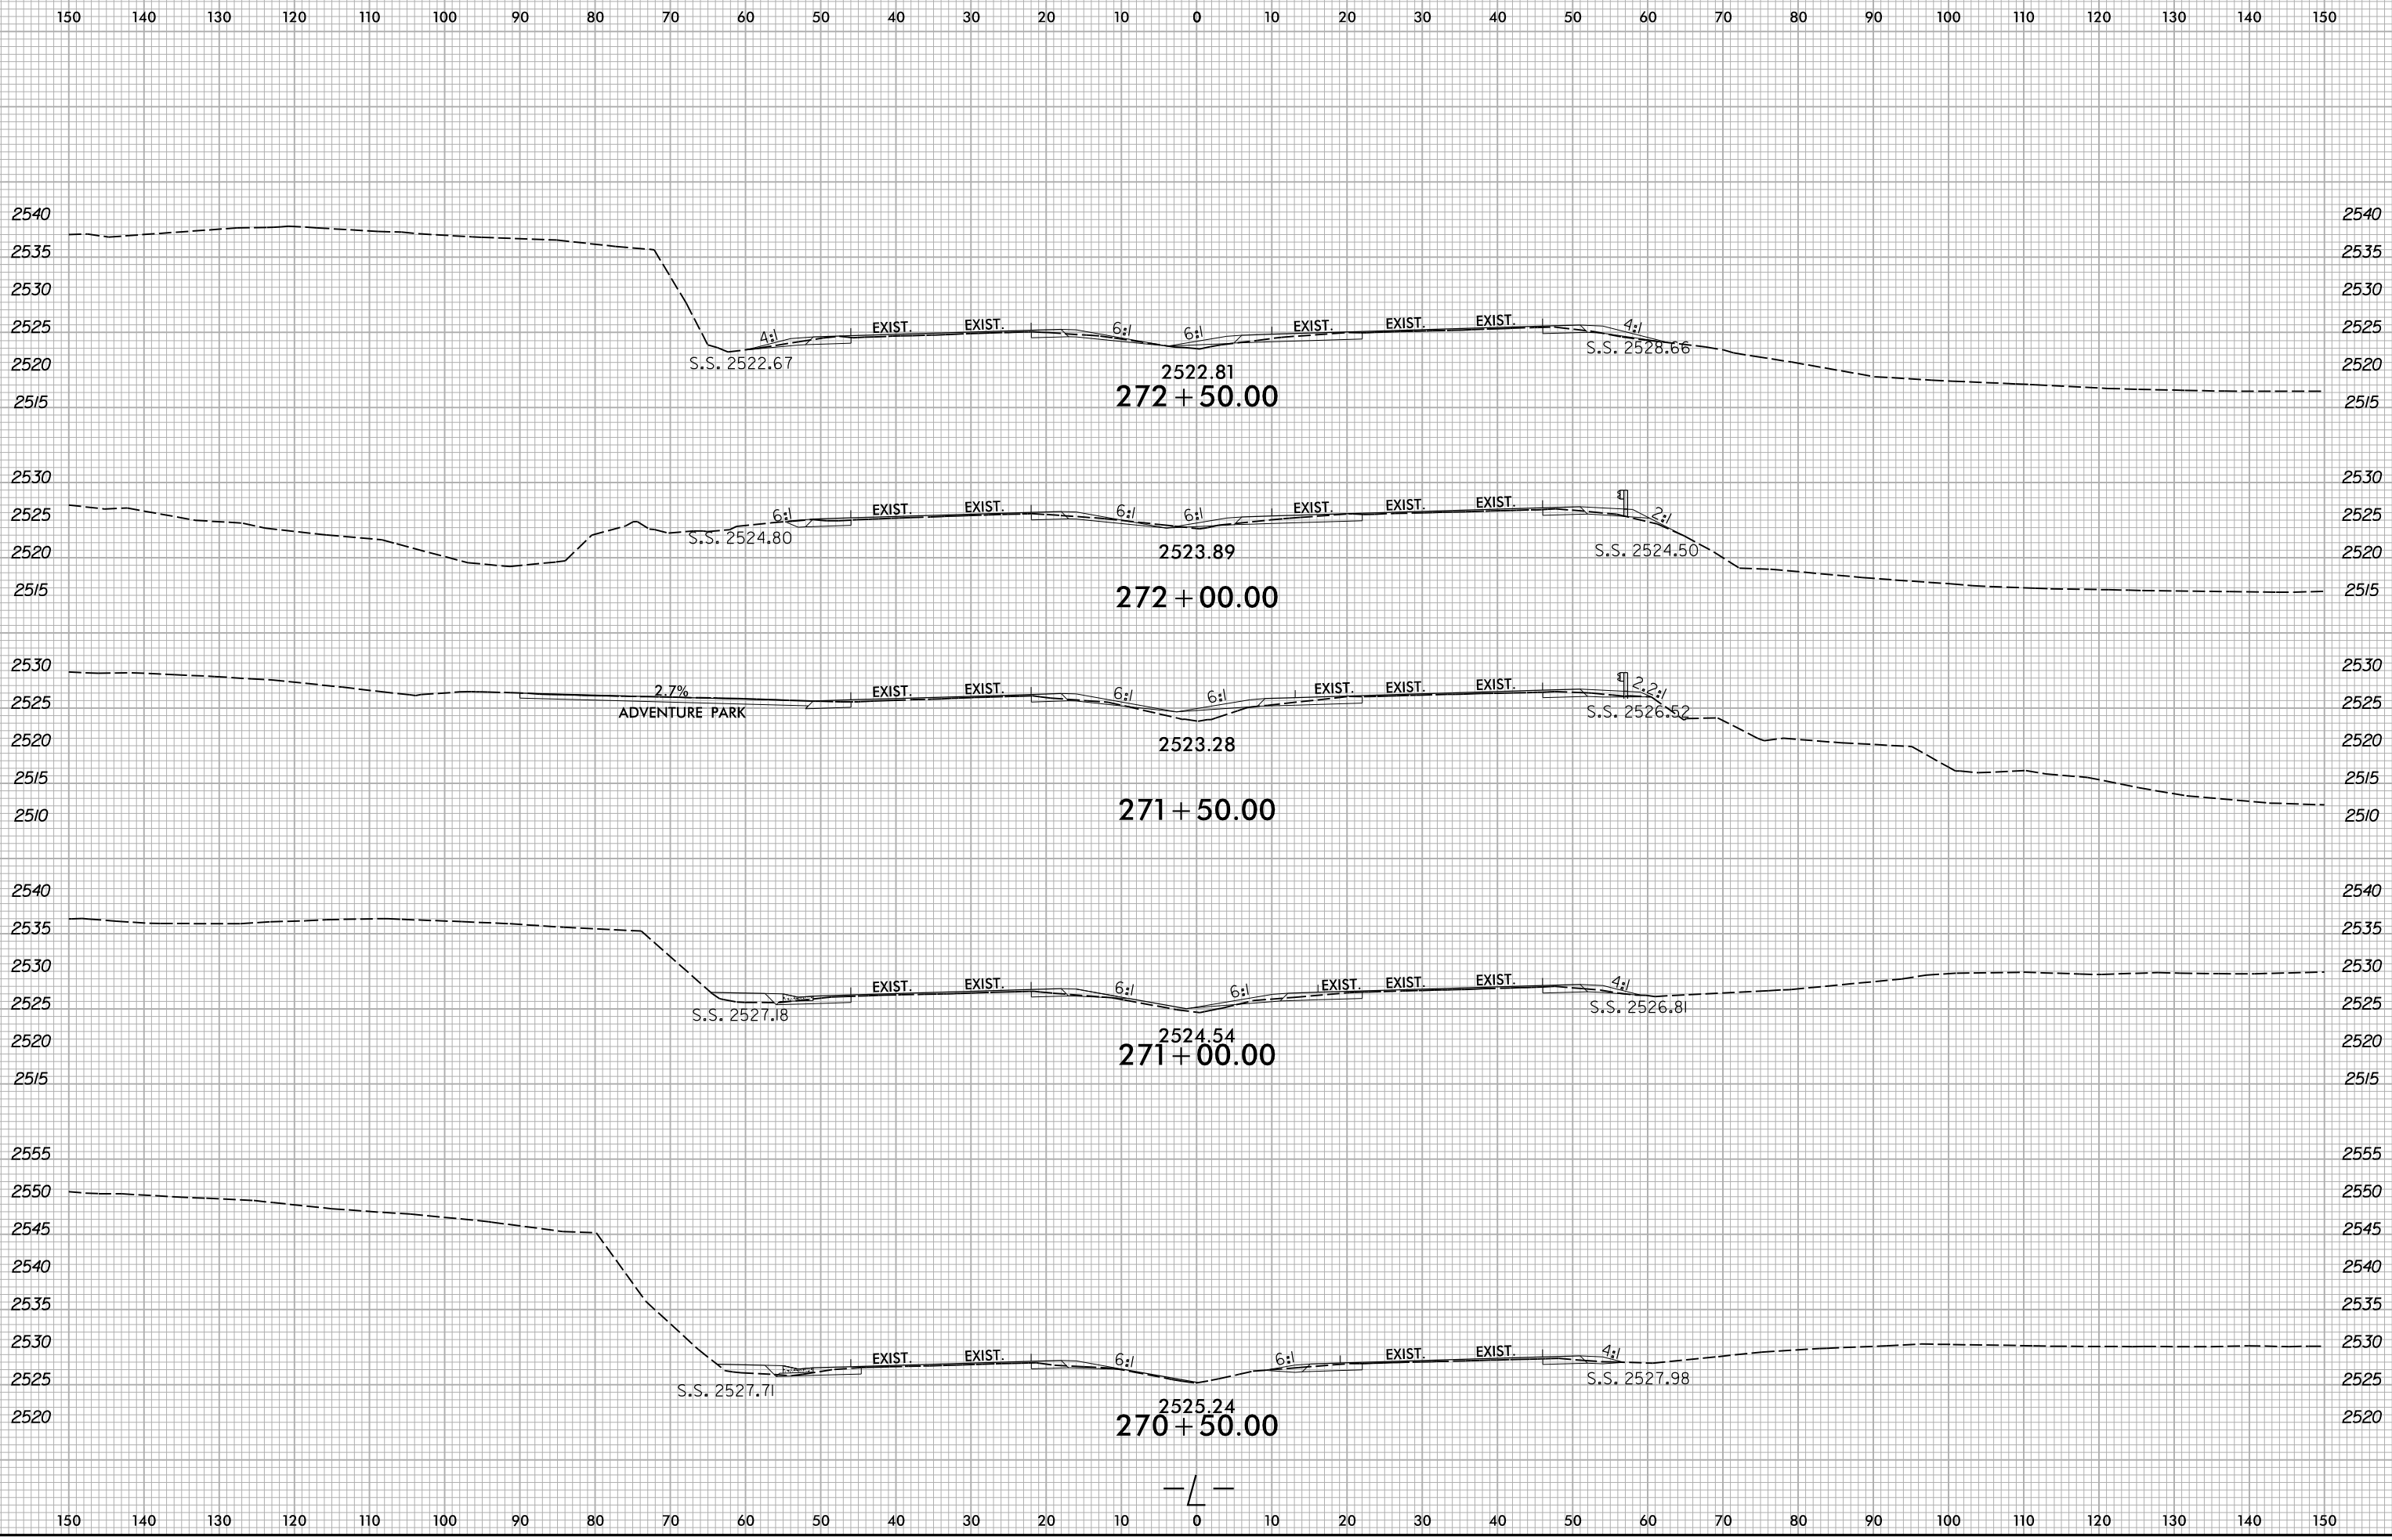


B:\20\2024\X:\NC001\1R-5921\Roadway\XSC\1R-5921\_Rdy\_.xp1.dgn  
User:smelvr


6/23/16

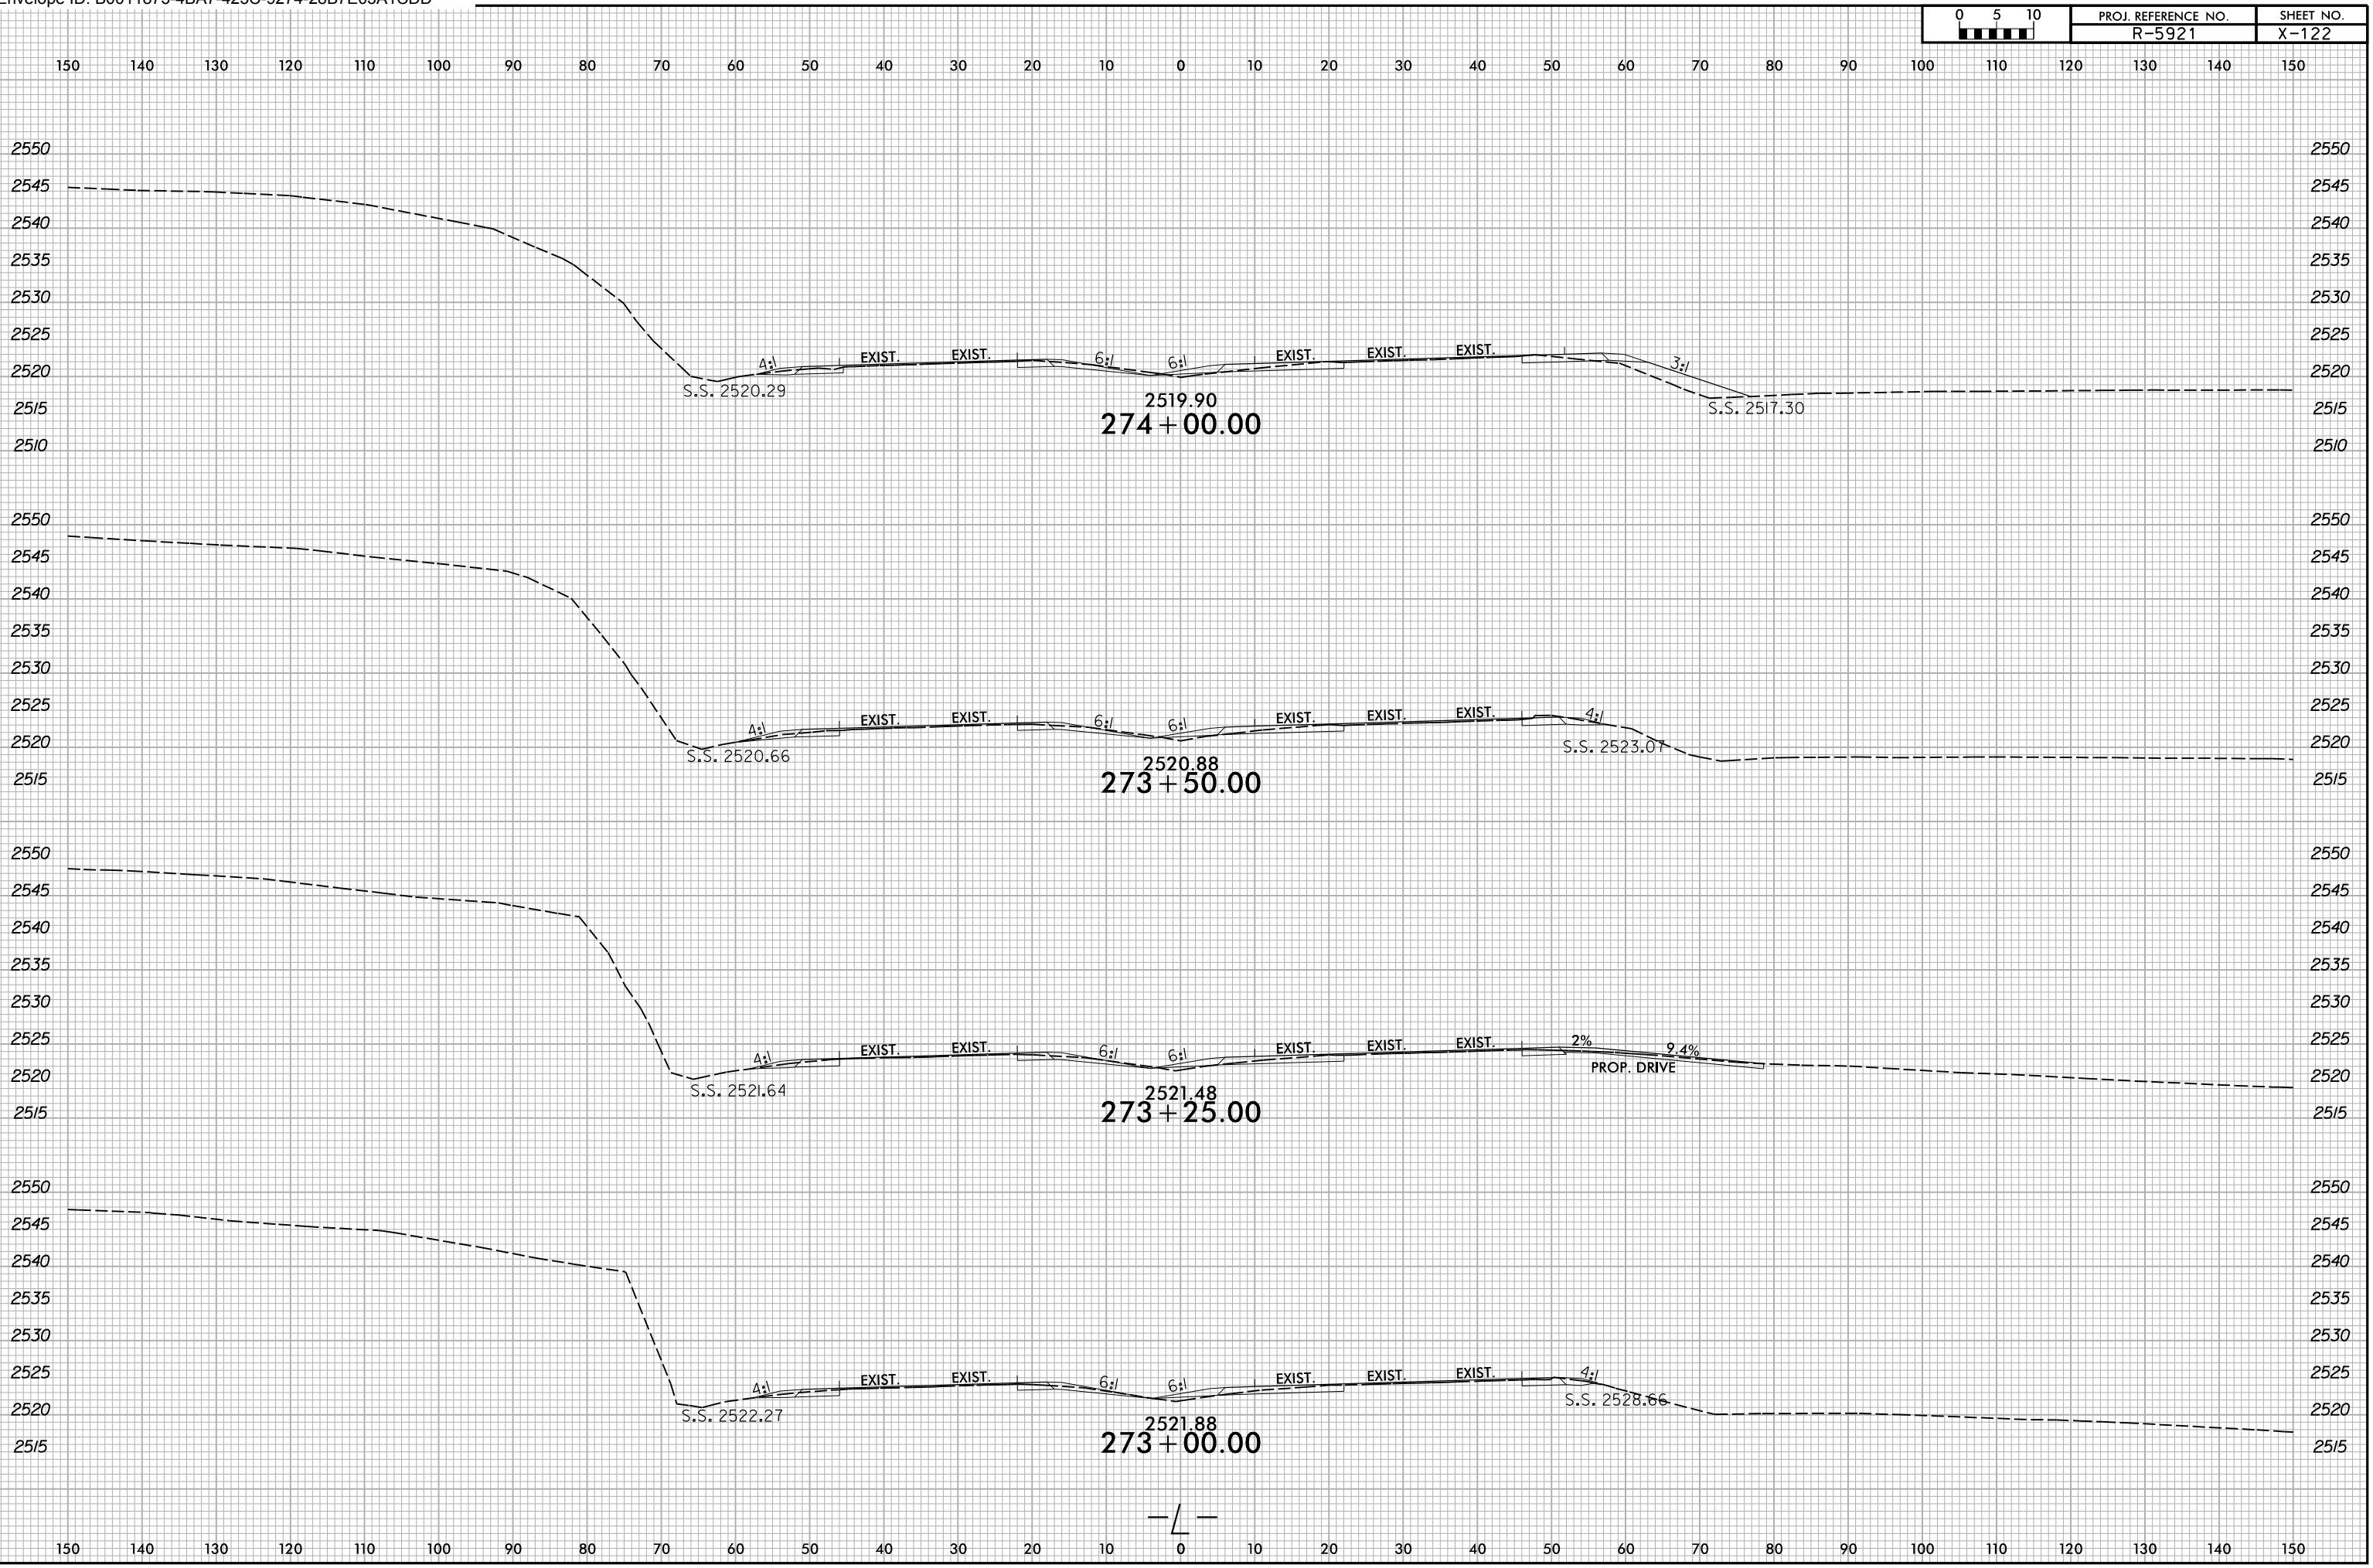

B:\20\2024\X:\NC001\R-5921\Roadway\XSC\R-5921\_L\_Rdy\_.xp1.dgn  
User:smelvr

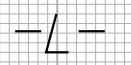


6/23/16

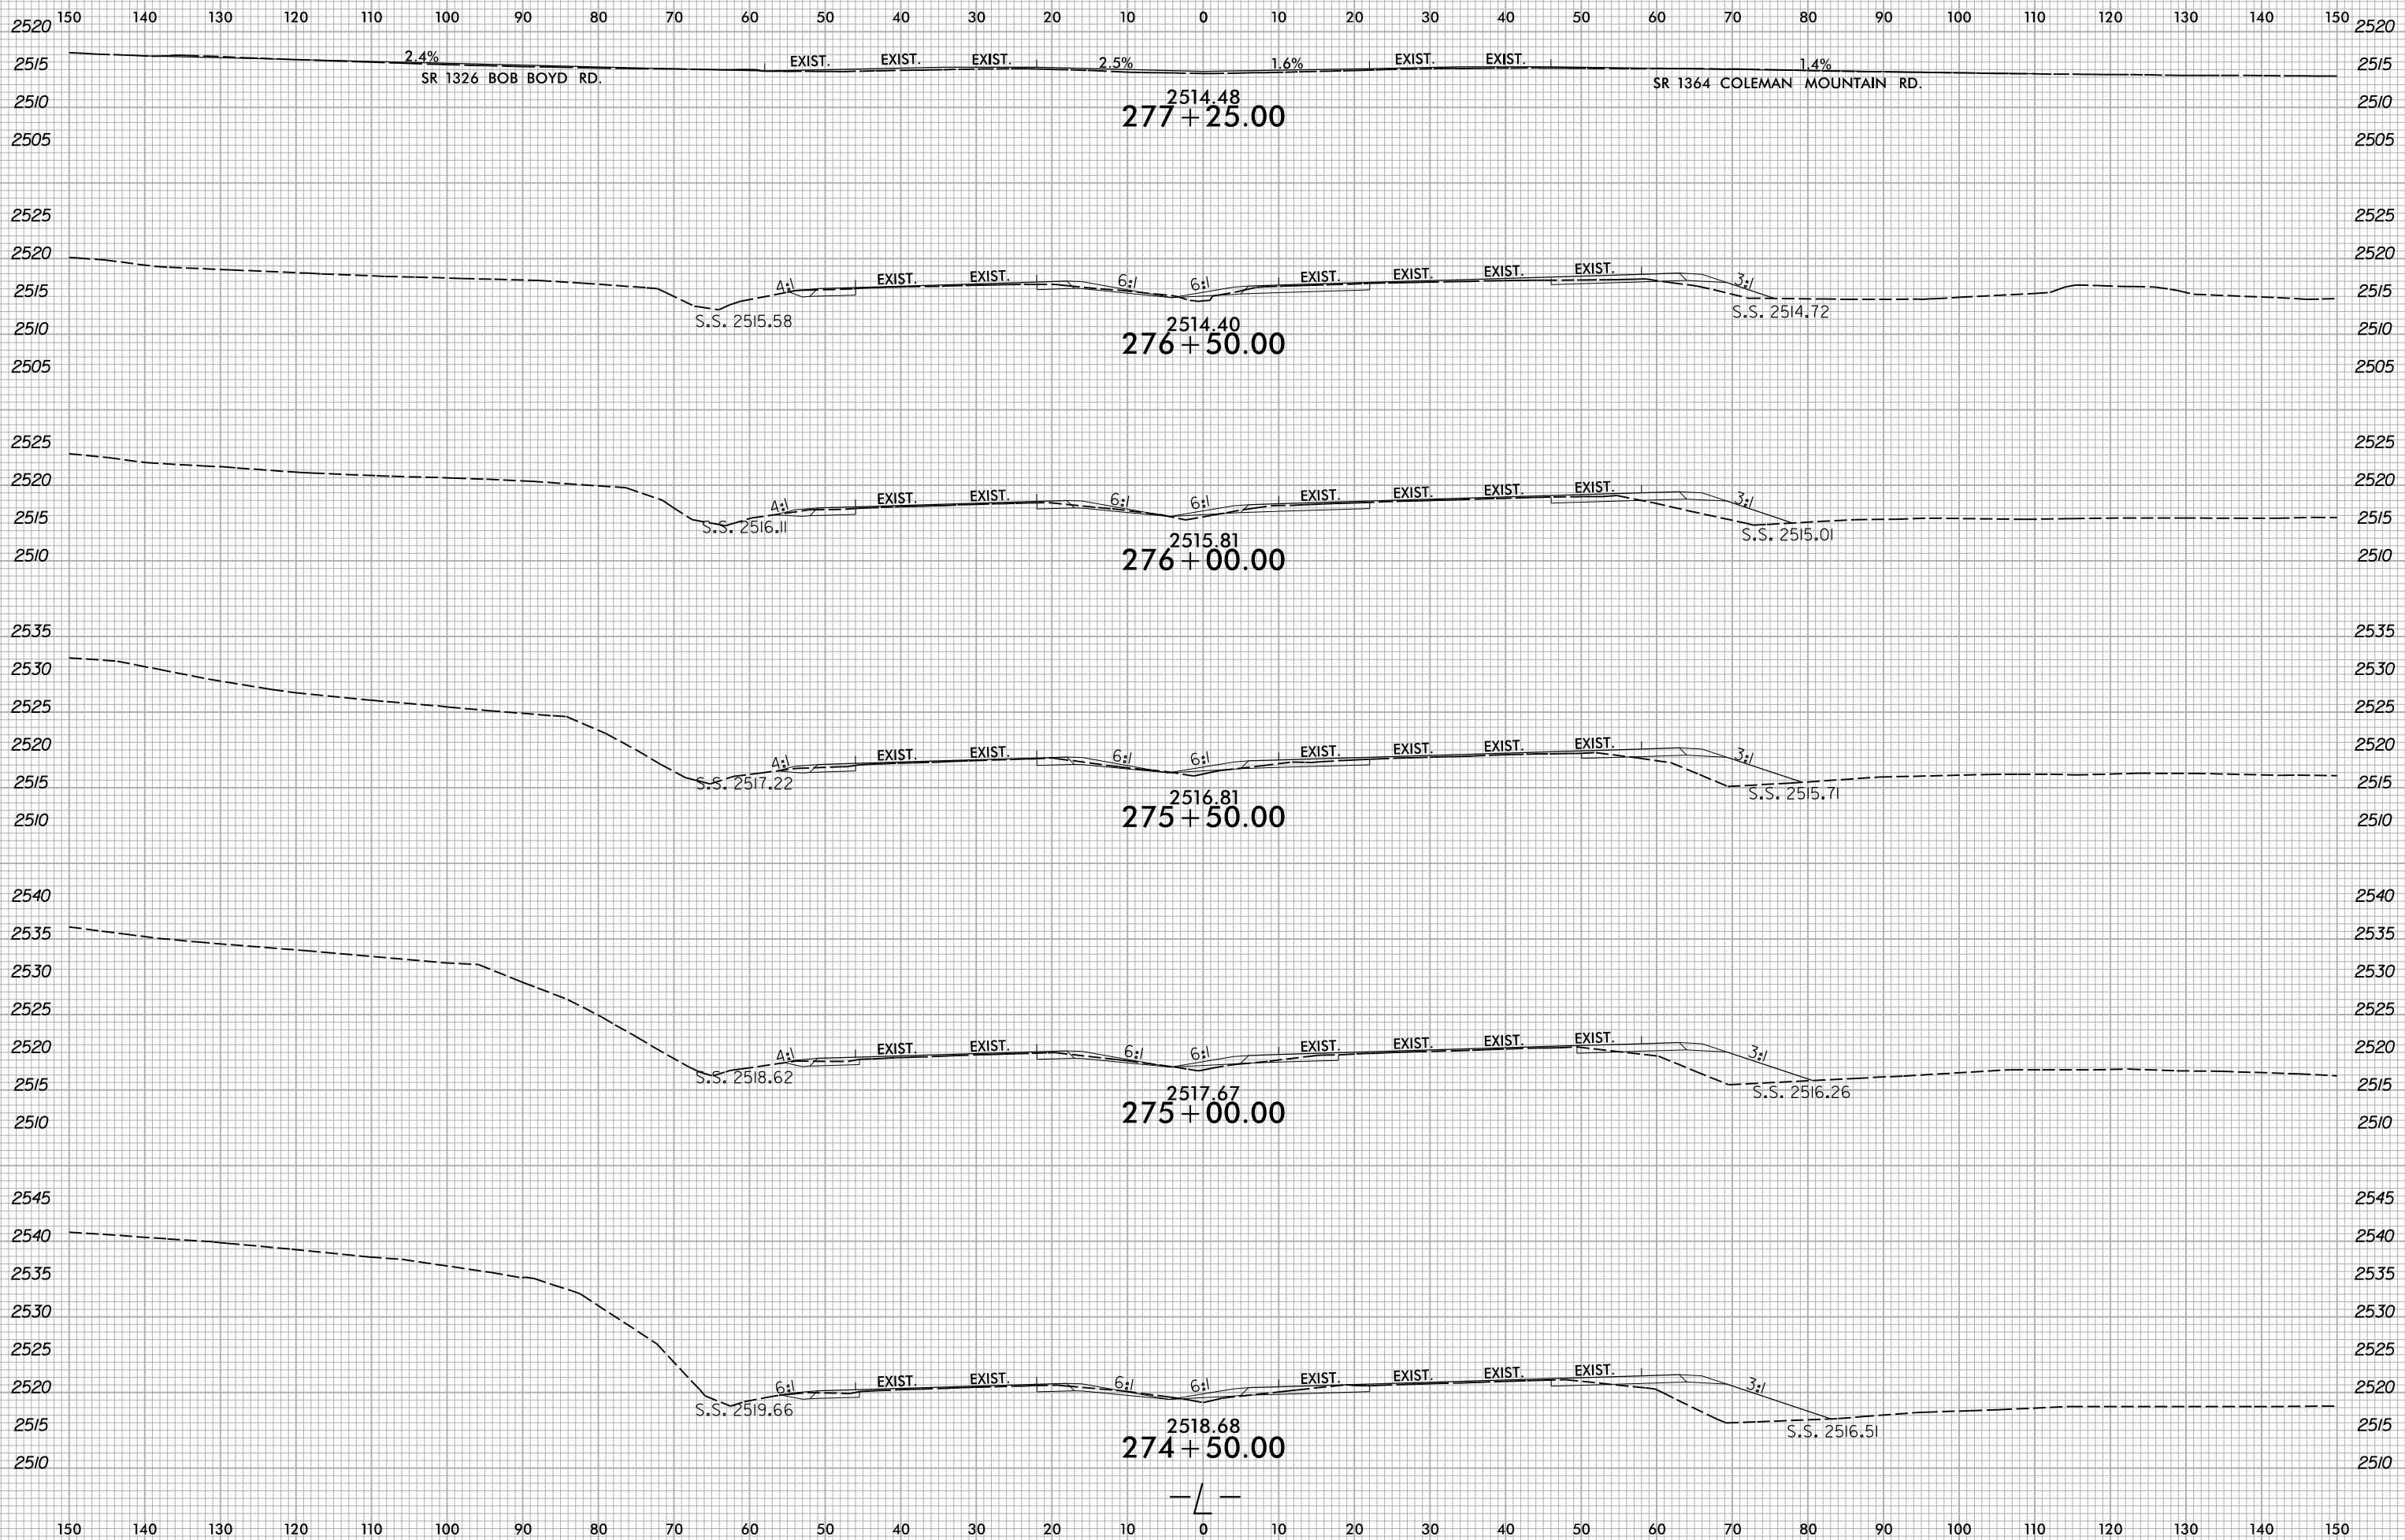


B:\20\2024\X:\NC001\1R-5921\Roadway\XSC\1R-5921\_L\_Rdy\_.xp1.dgn  
User:smelvr

6/23/16

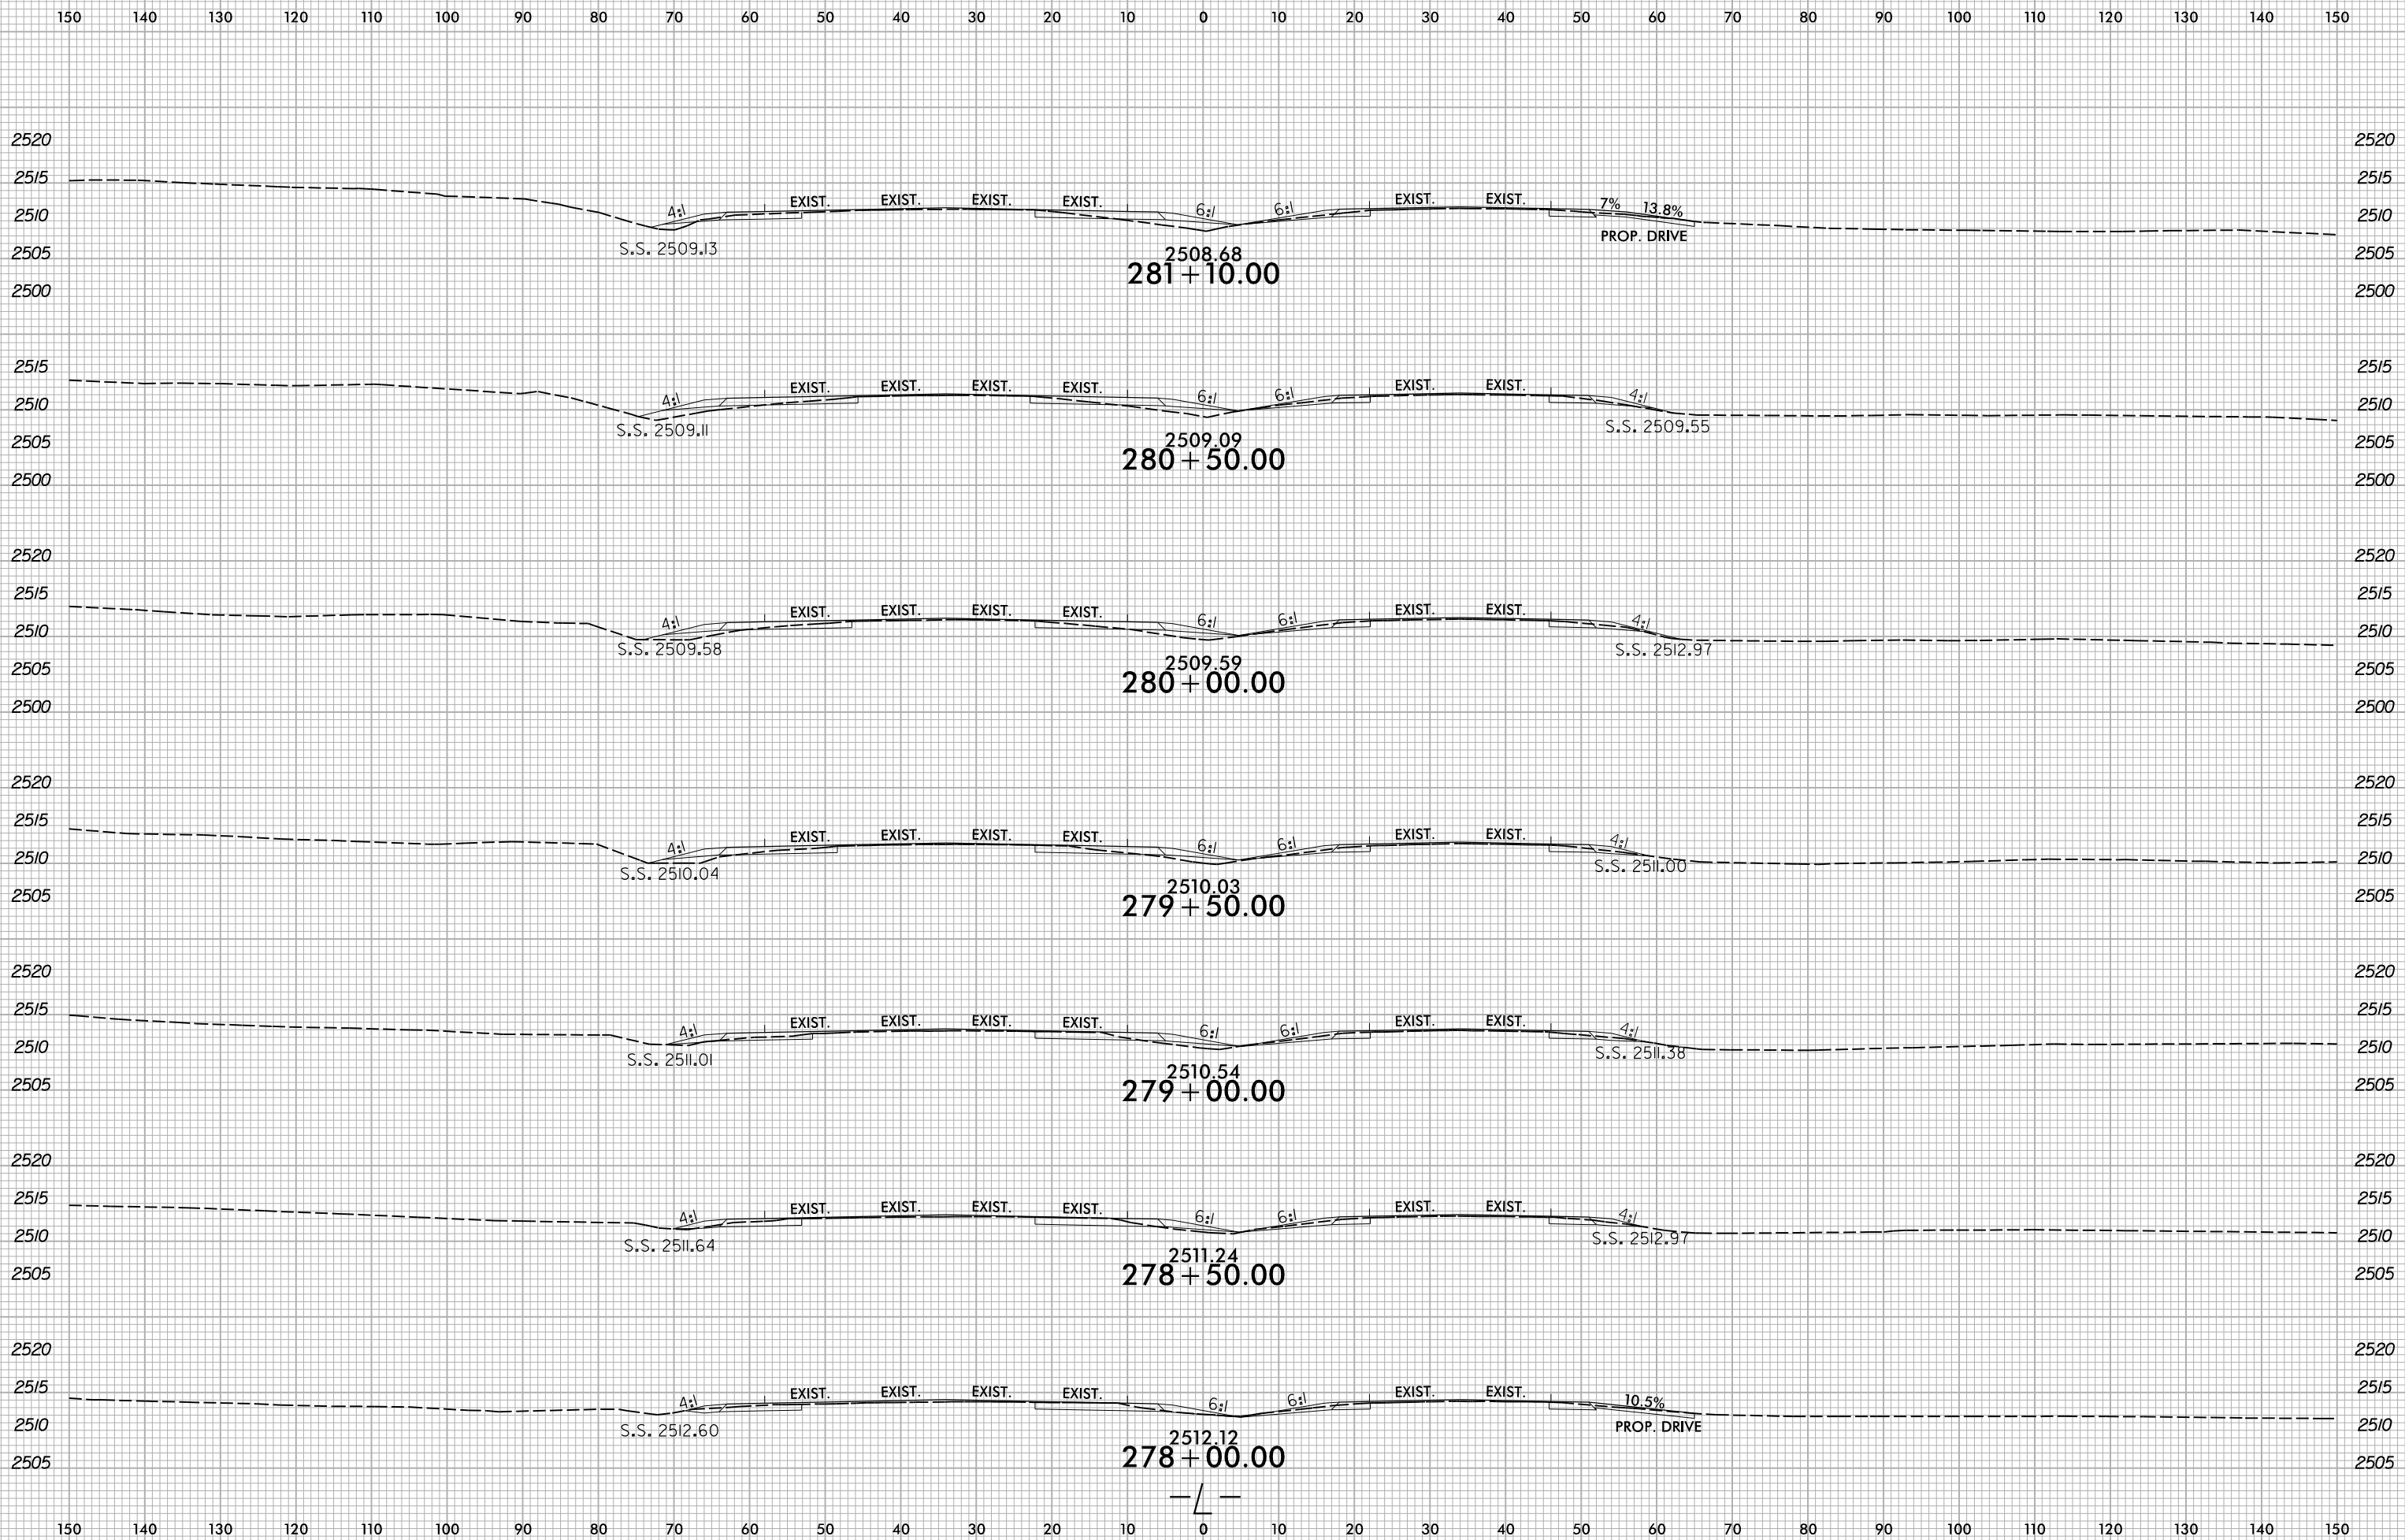


B:\20\2024 X:\NC001\1R-5921\Roadway\XSC\1R-5921\_L\_Rdy\_.xp1.dgn User:smelvr

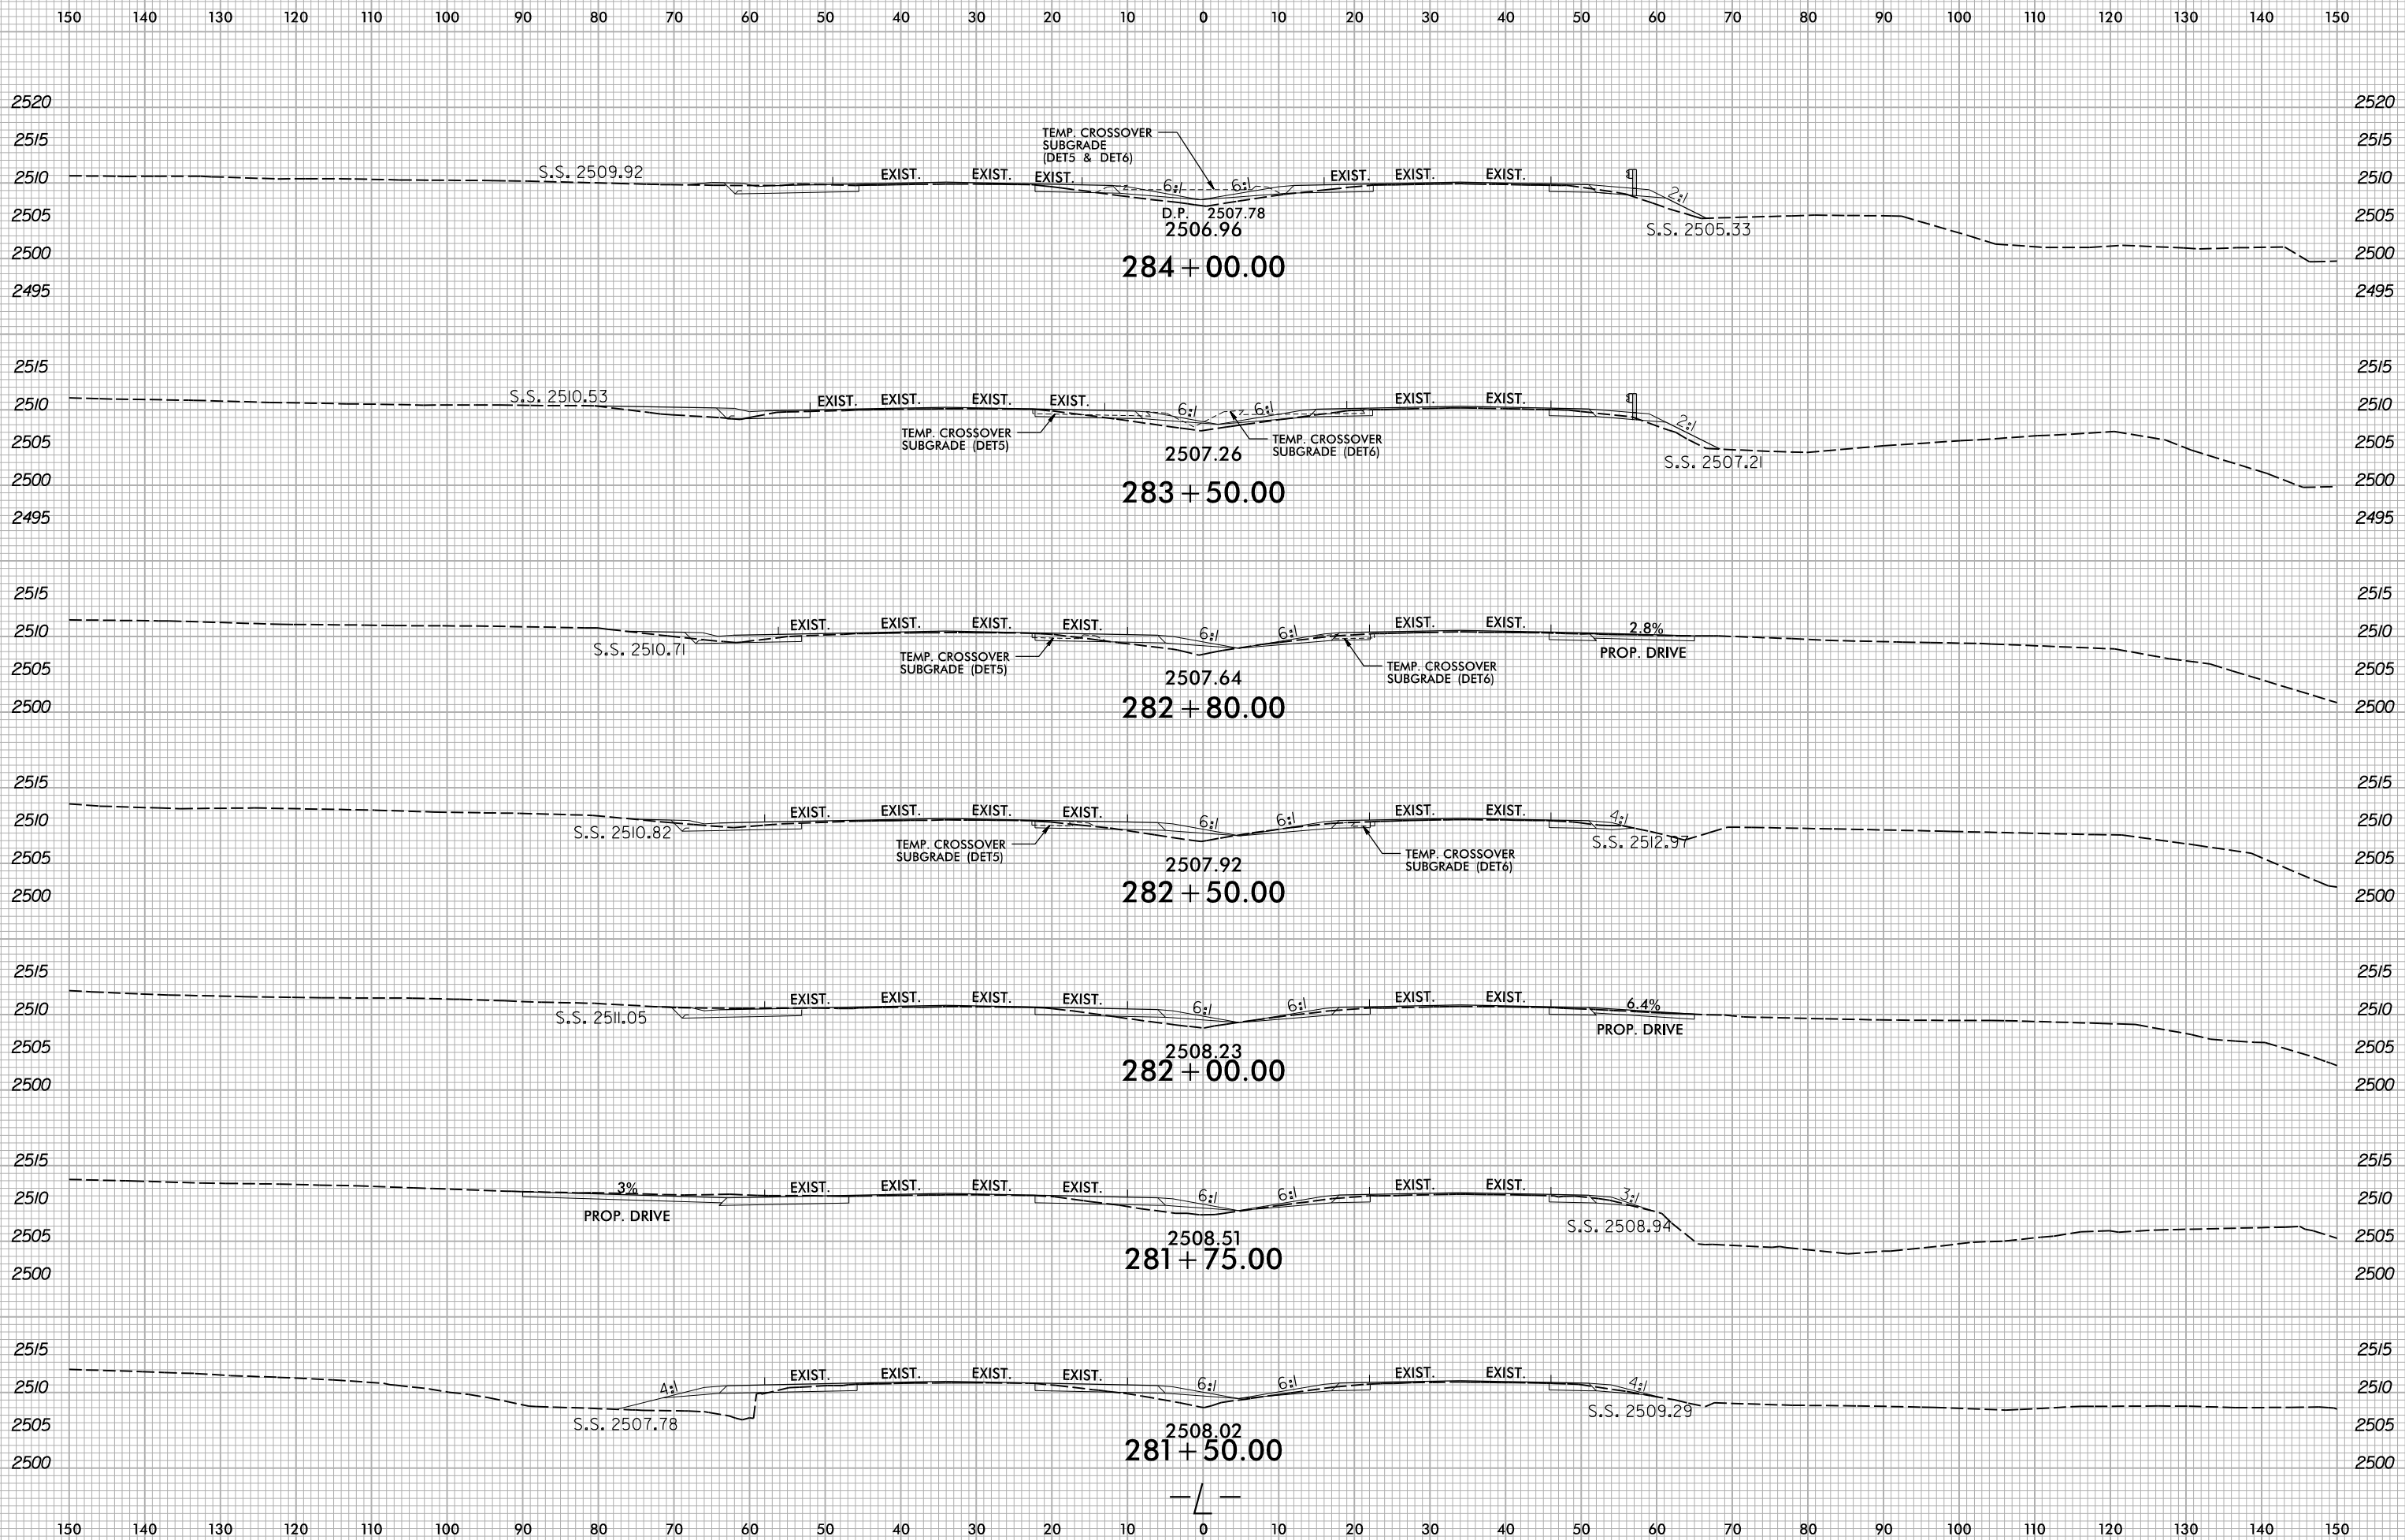

8/20/2024 X:\NC001\1R-5921\Roadway\XSC\1R-5921\_L\_Rdy\_.xp1.dgn User:smelvr




6/23/16

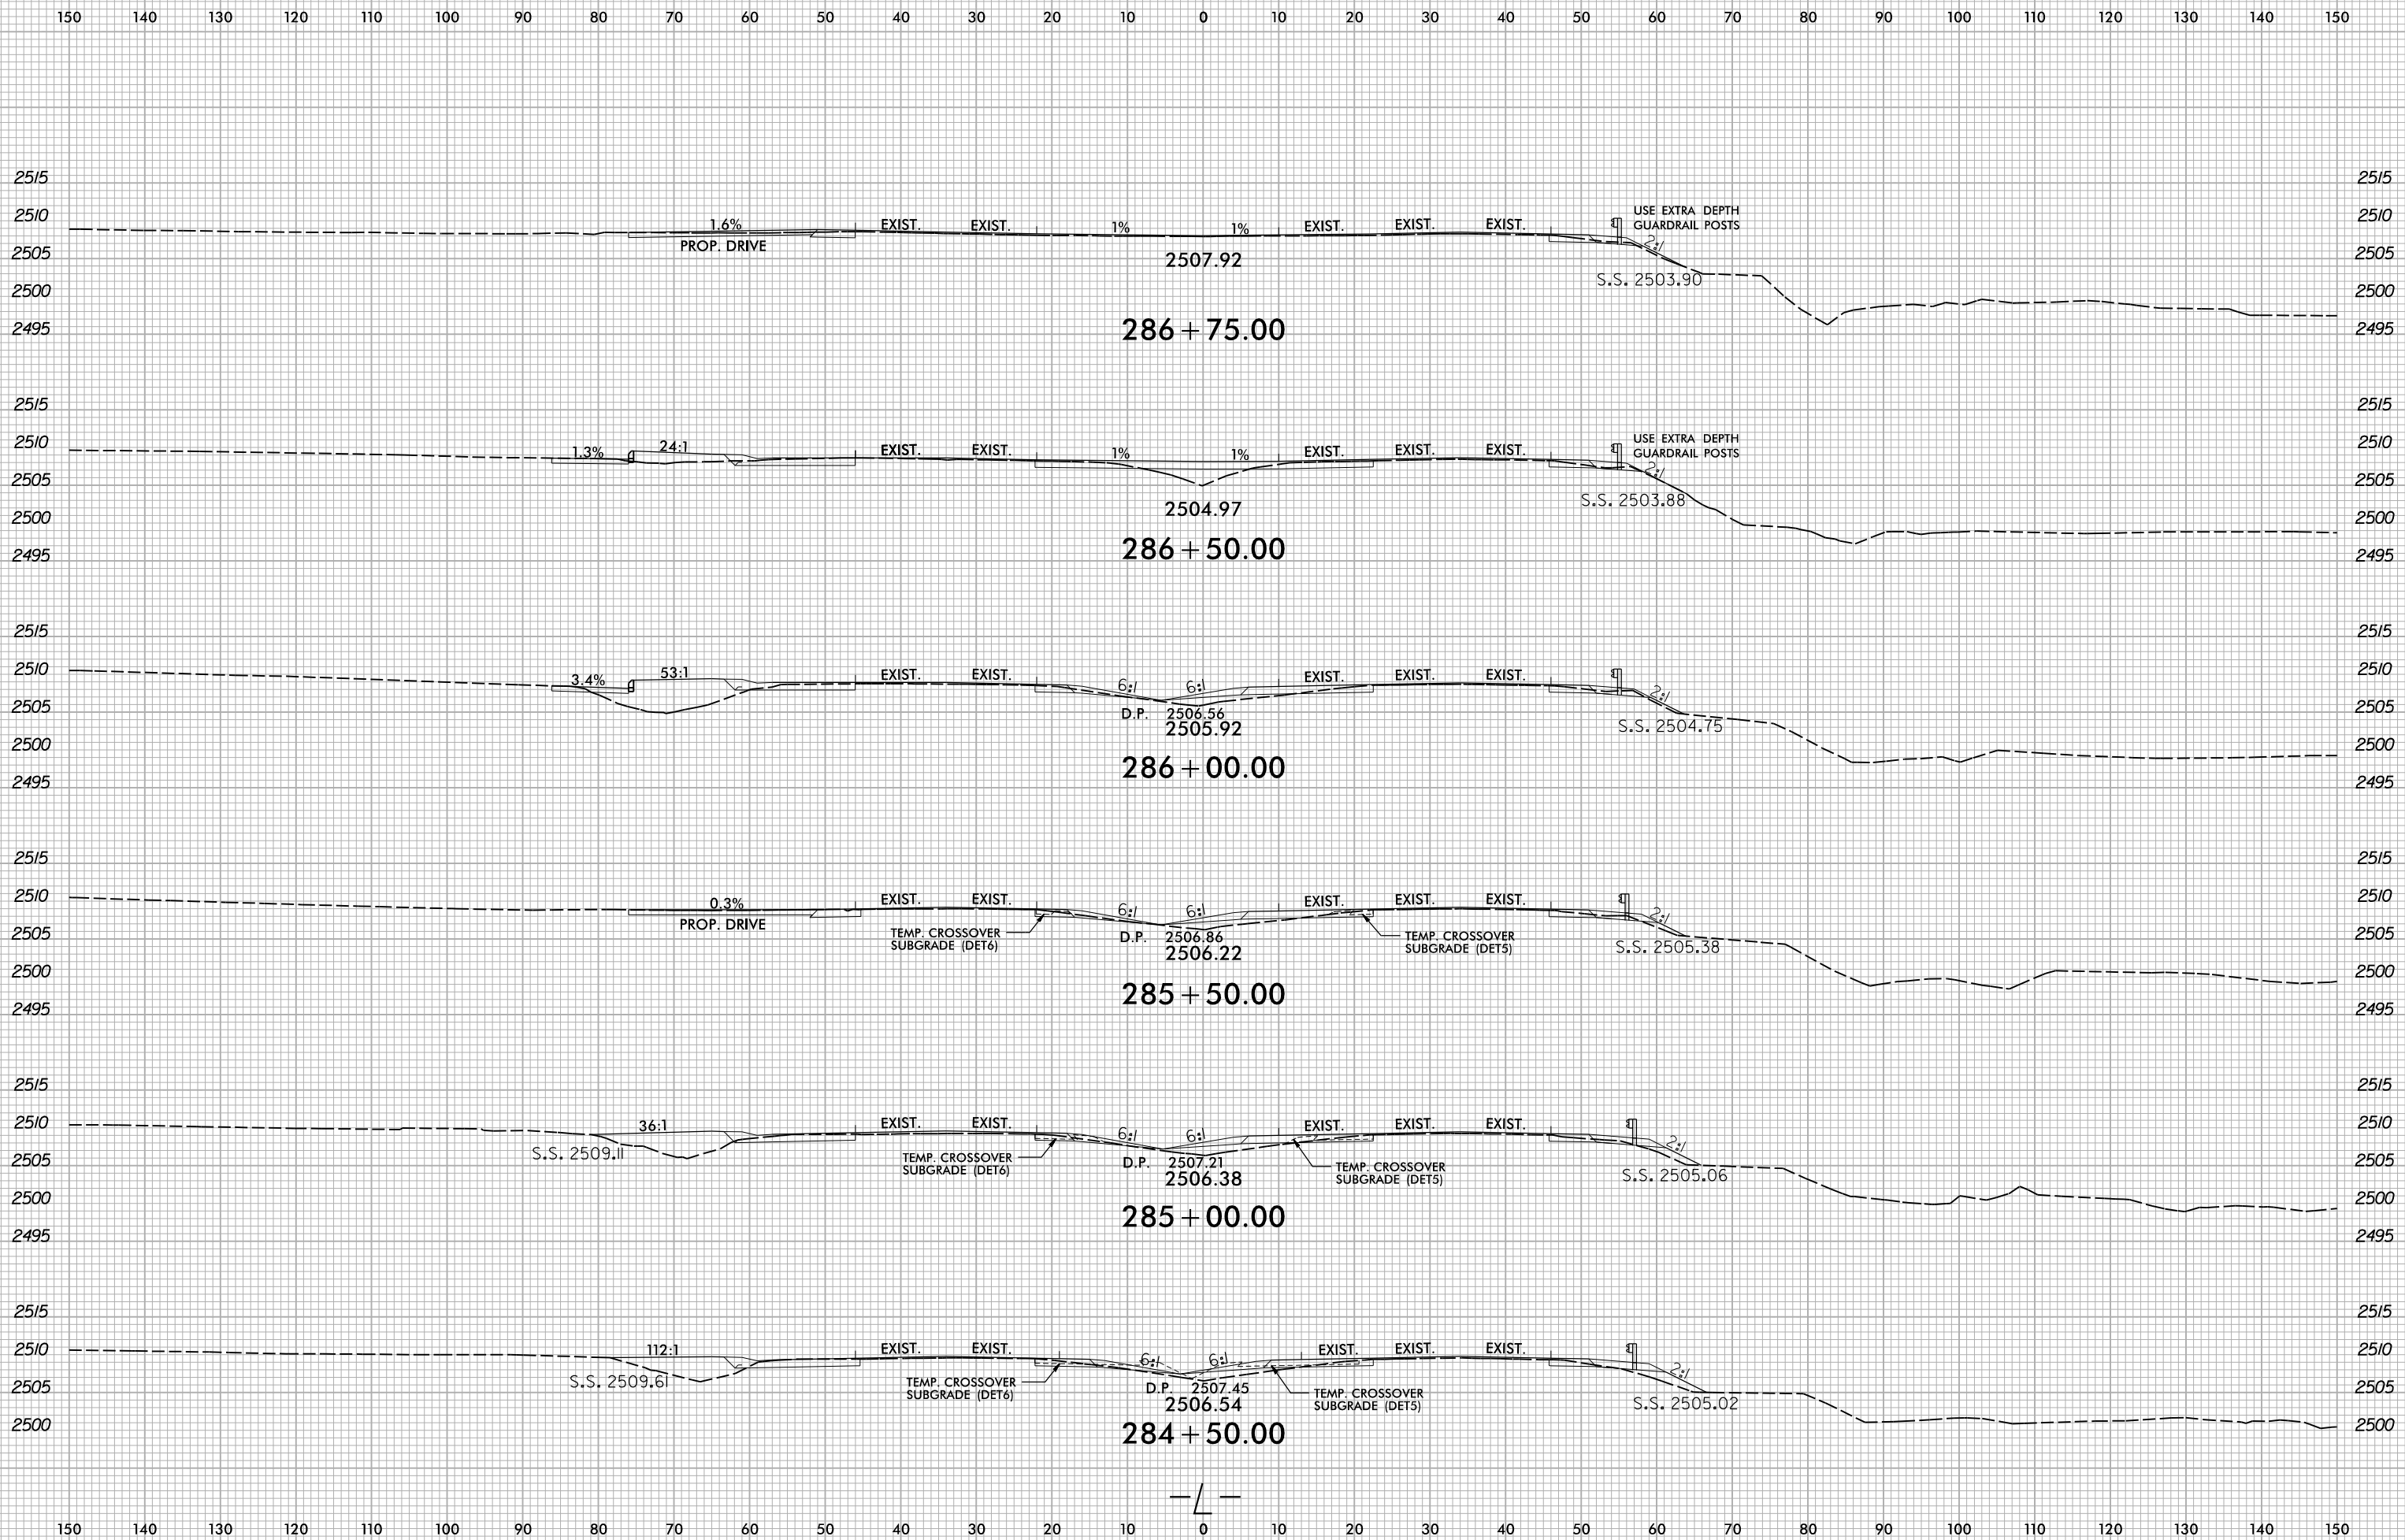


B:\20\2024\X:\NC001\R-5921\Roadway\XSCAR-5921\_Rdy\_.xp1.dgn  
User:zsmelvr


6/23/16

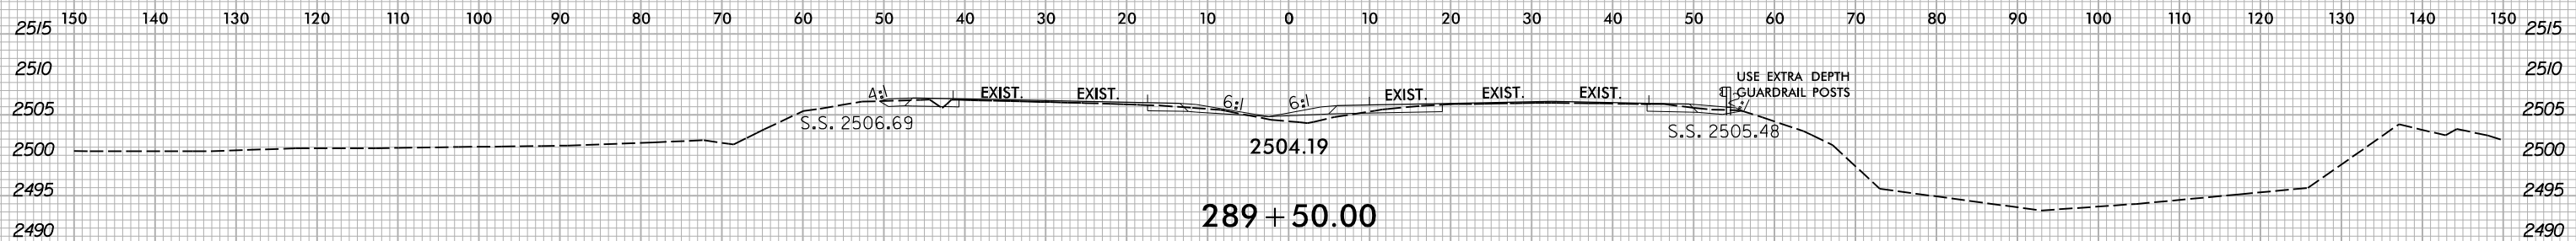


289 + 50.00

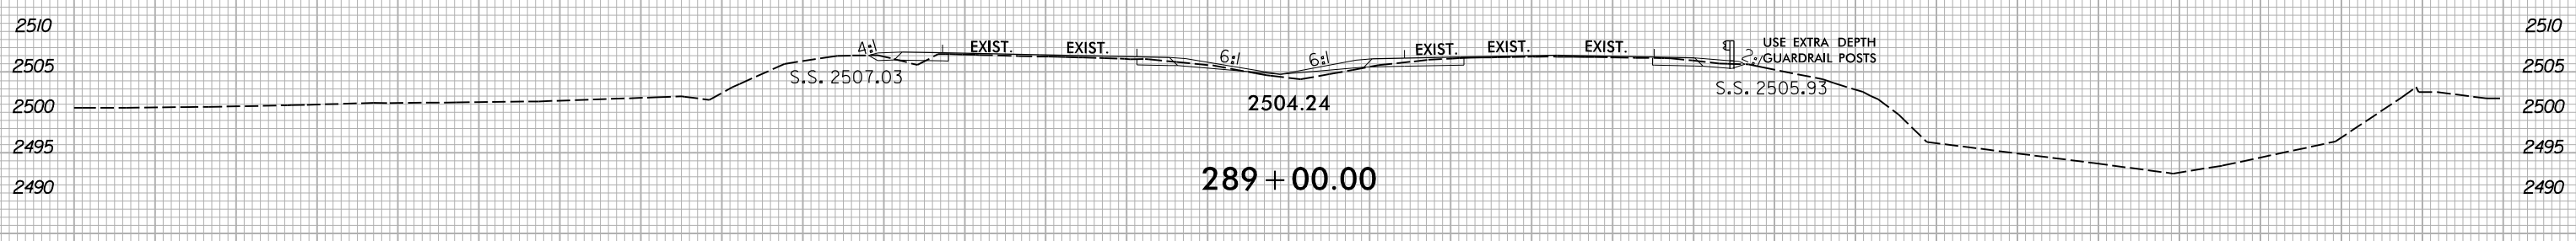


289 + 00.00

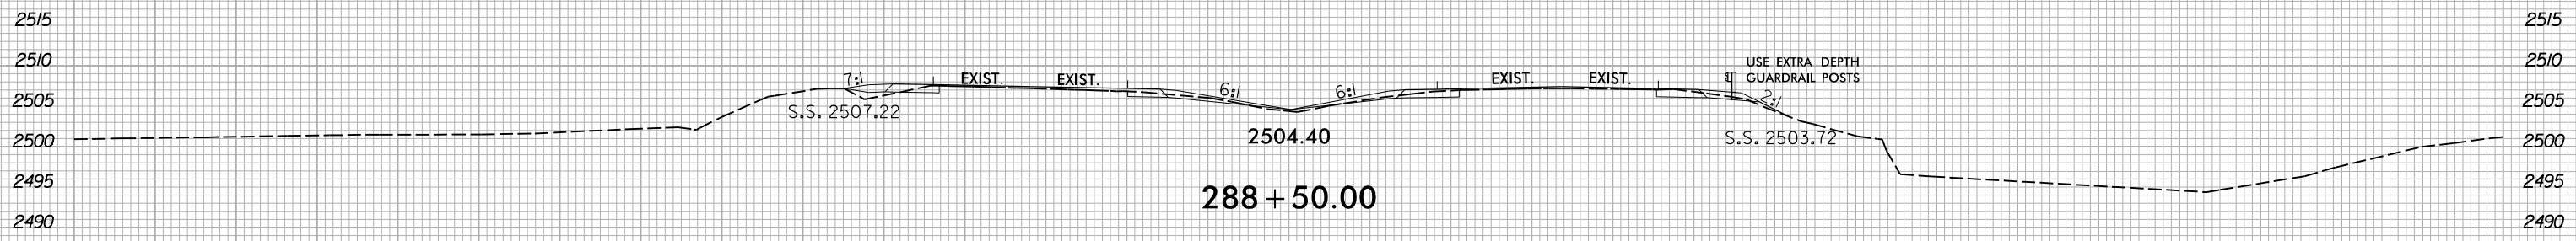


288 + 50.00

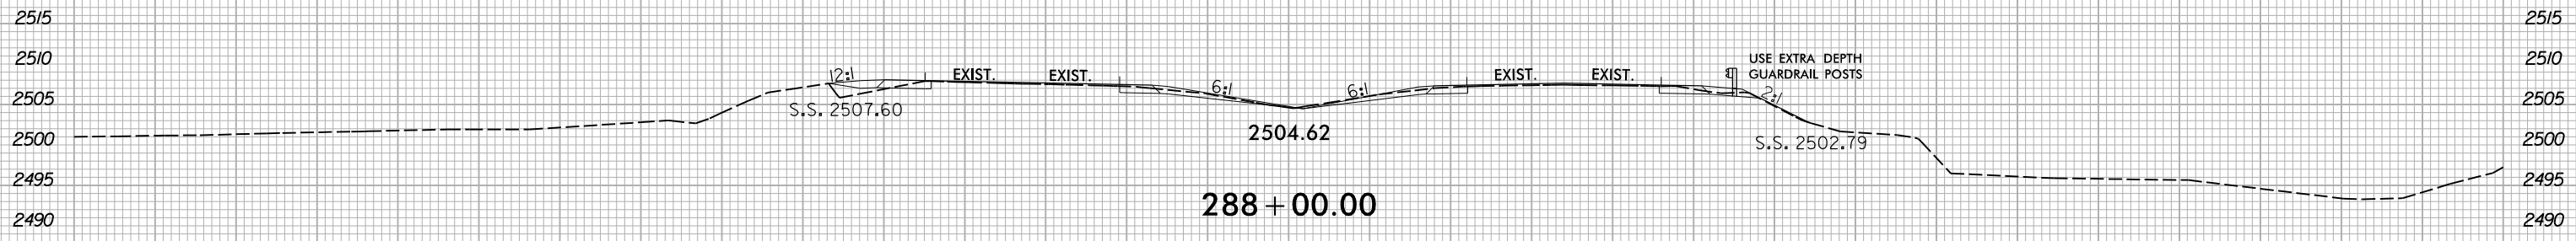

288 + 00.00

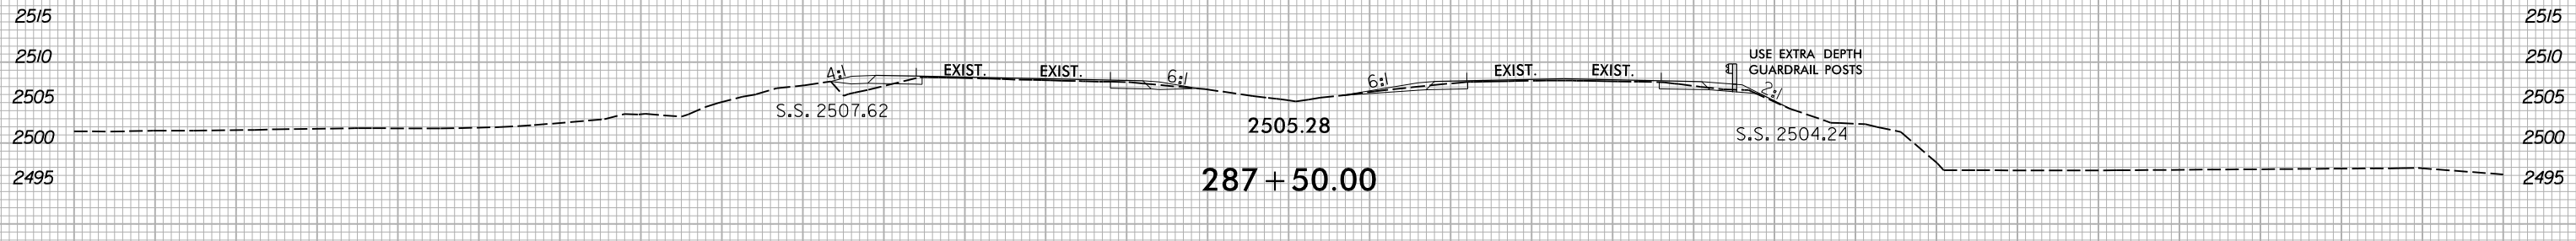


287 + 50.00

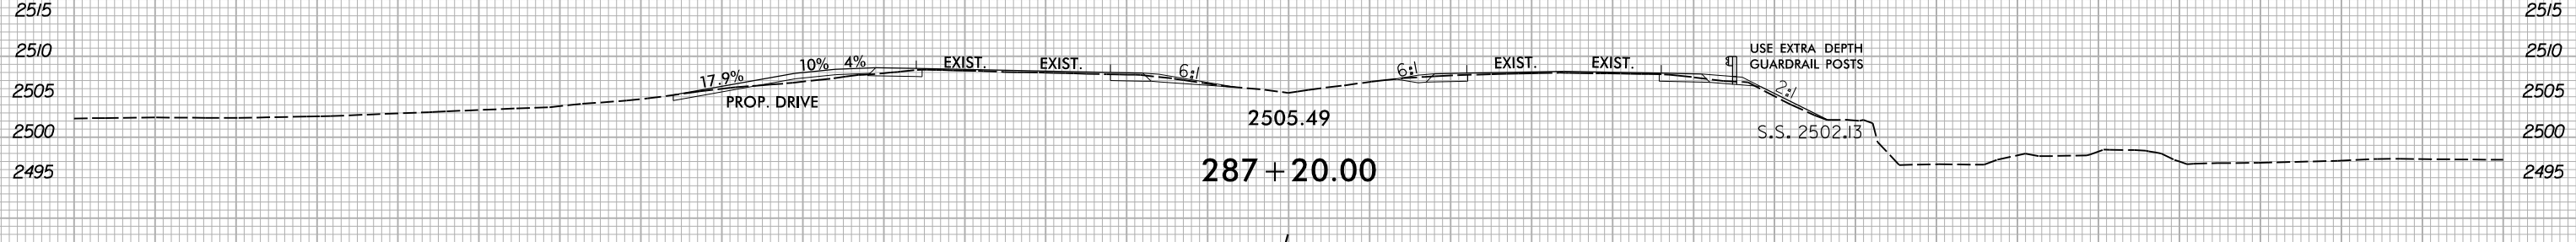


287 + 20.00

B:\20\2024\X:\NC001\Roadway\XSC\A-R-5921\RDJ\... User:smelvr

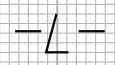


6/23/16

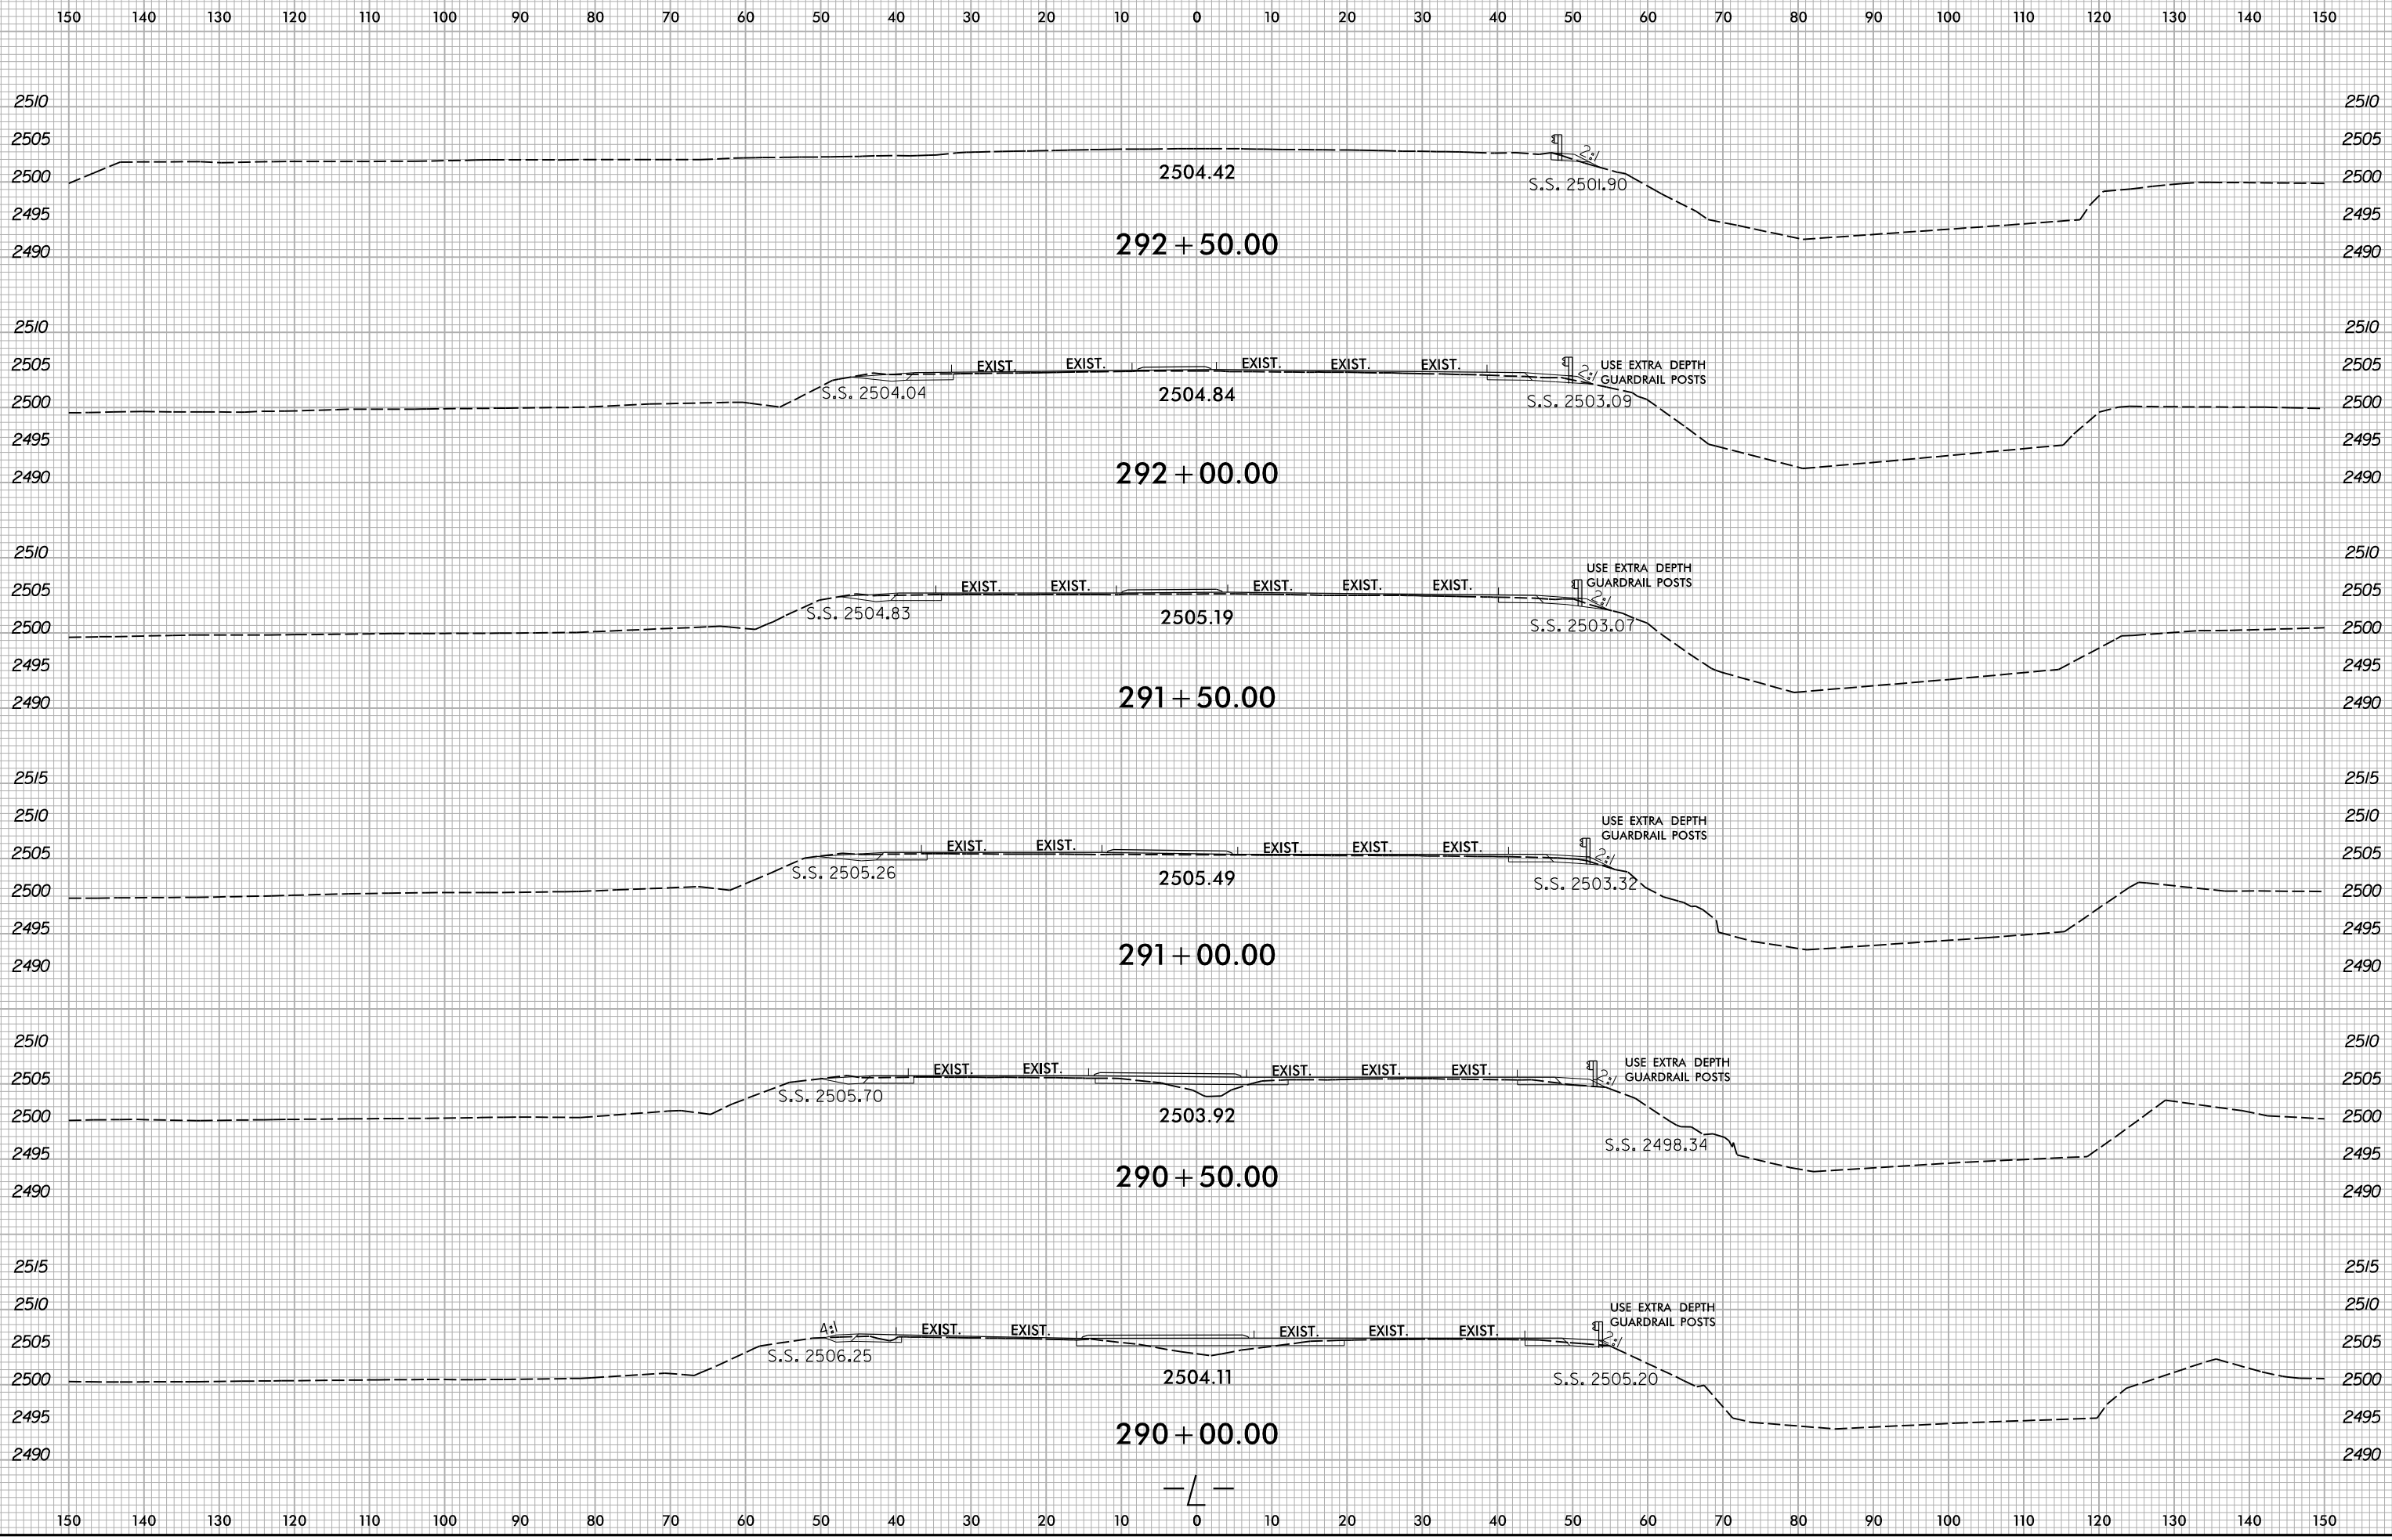

B:\20\2024\X:\NC001\RR-5921\Roadway\XSC\AR-5921\_L\_Rdy\_.xp1.dgn  
User:zsmelvr


6/23/16

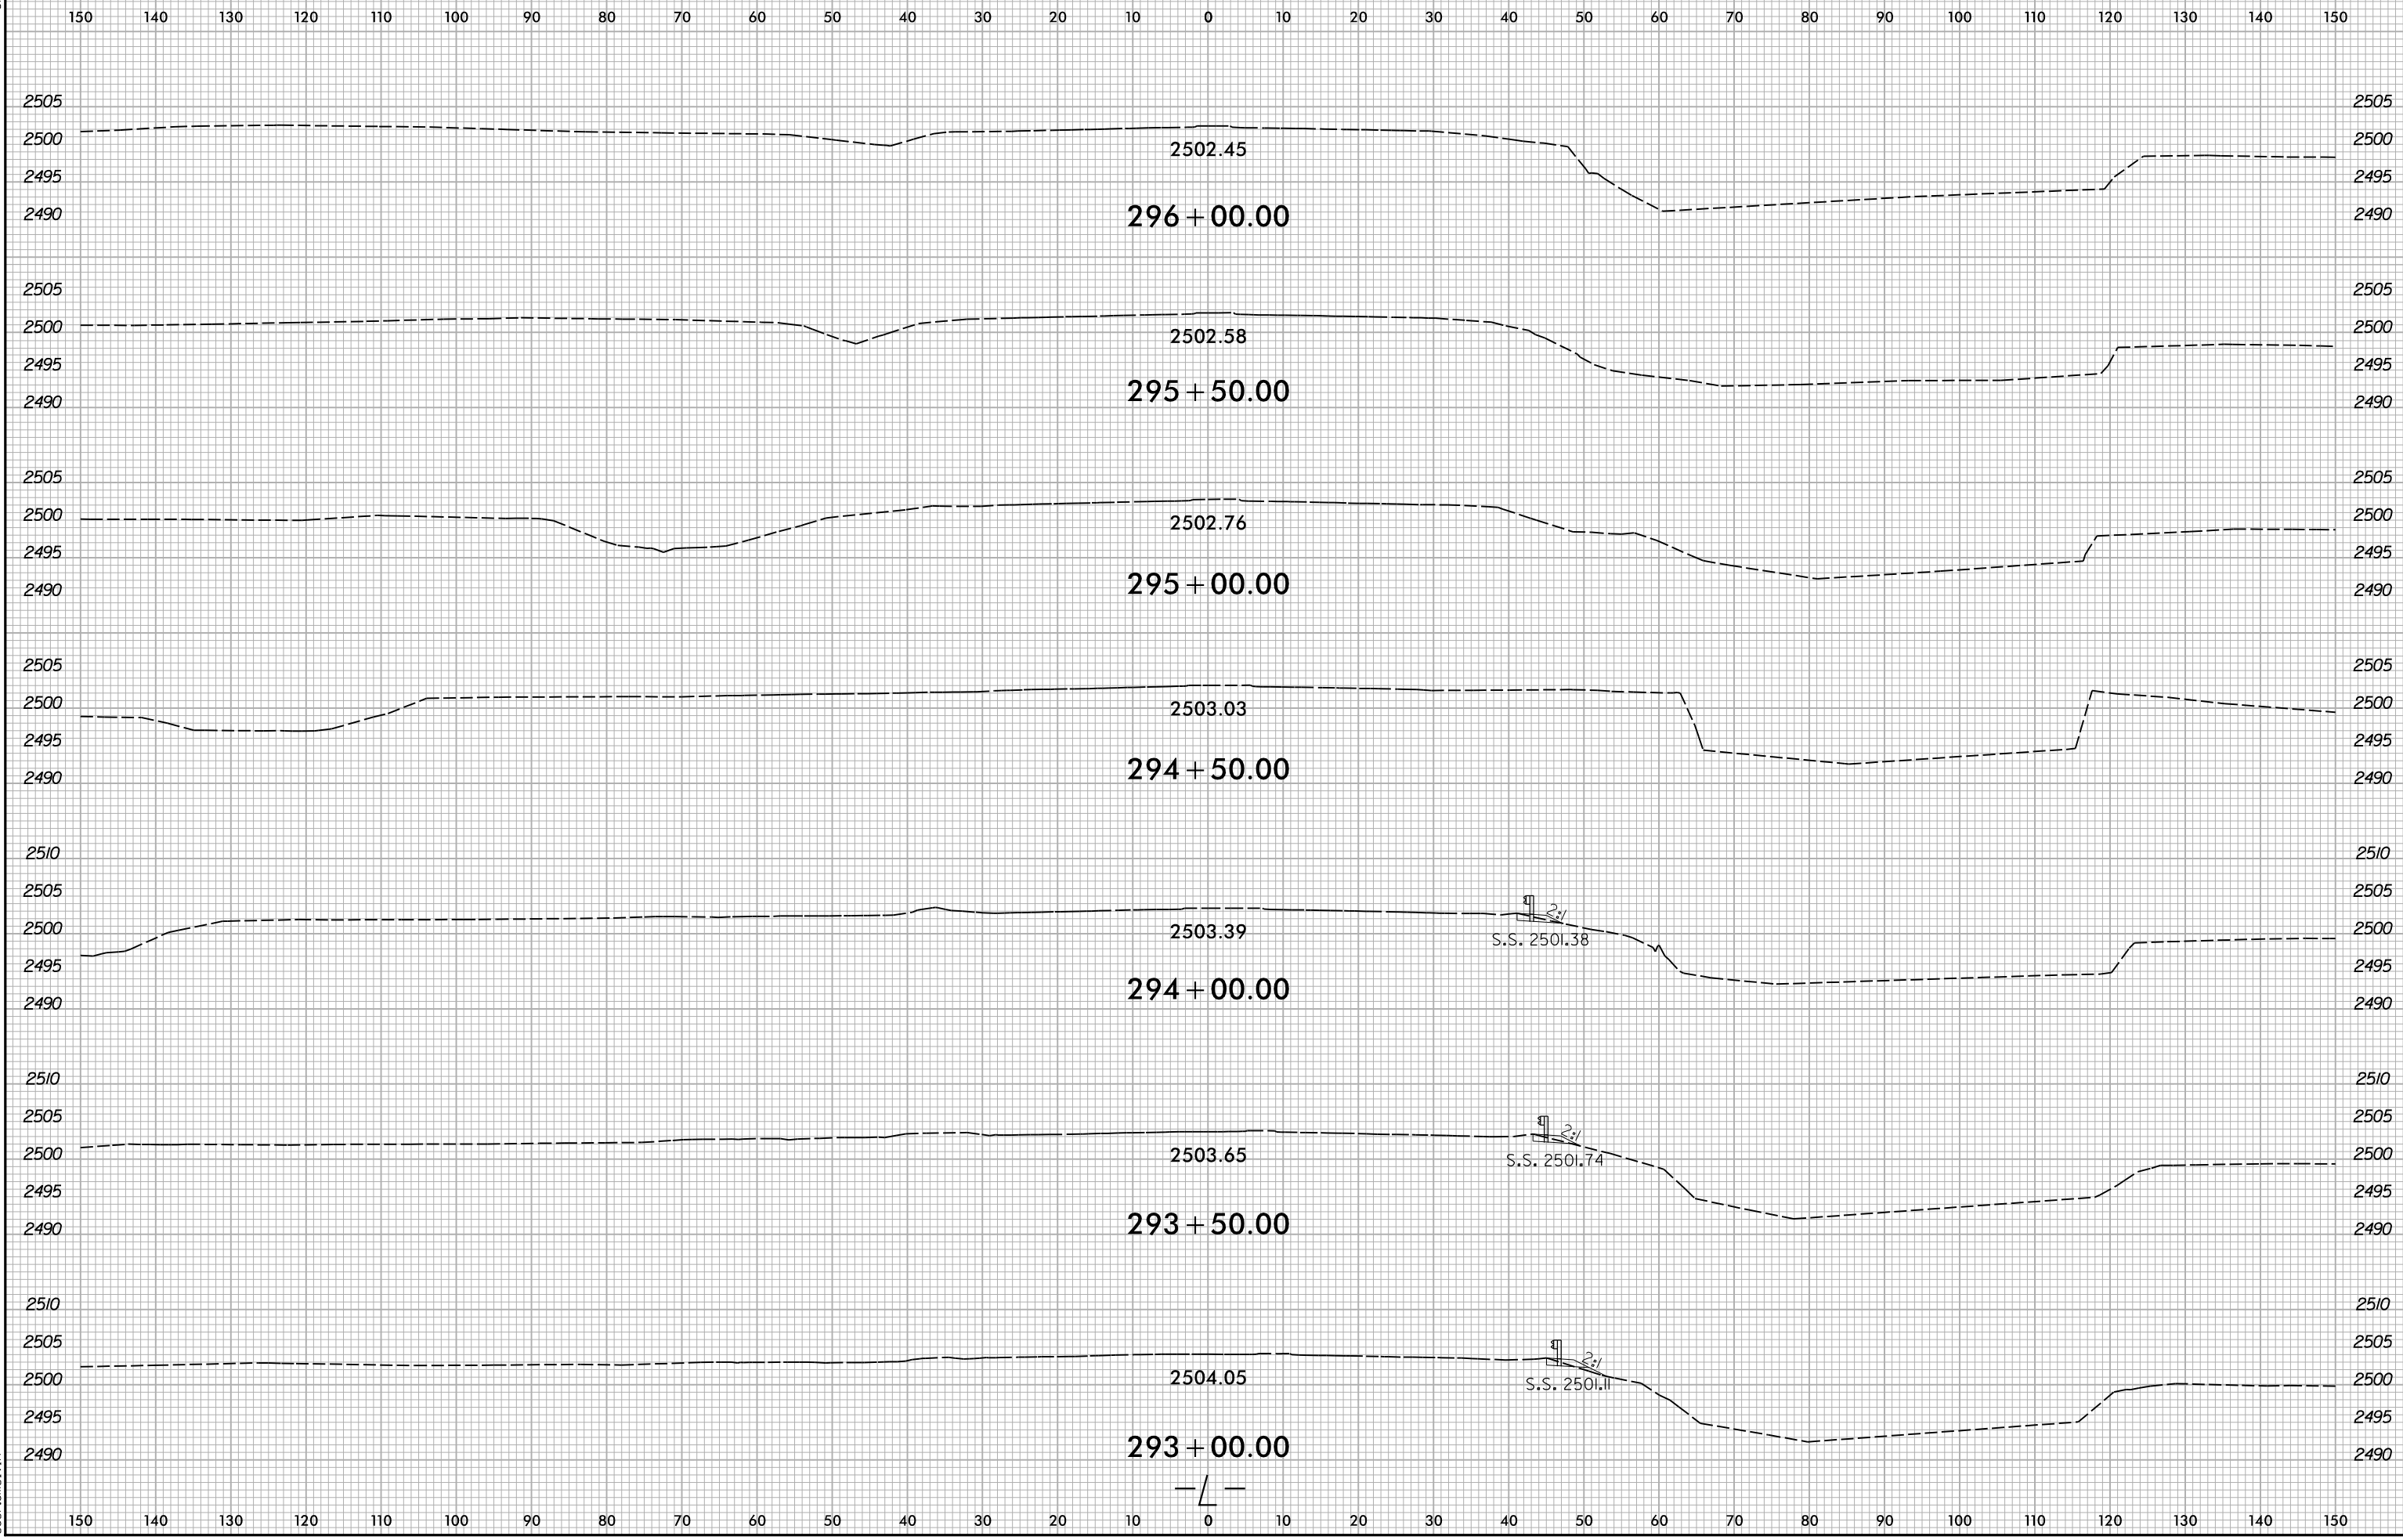

B:\20\2024\X:\NC\001\1R-5921\Roadway\XSC\1R-5921\_Rdy\_.xp1.dgn  
User:zsmelvr



6/23/16

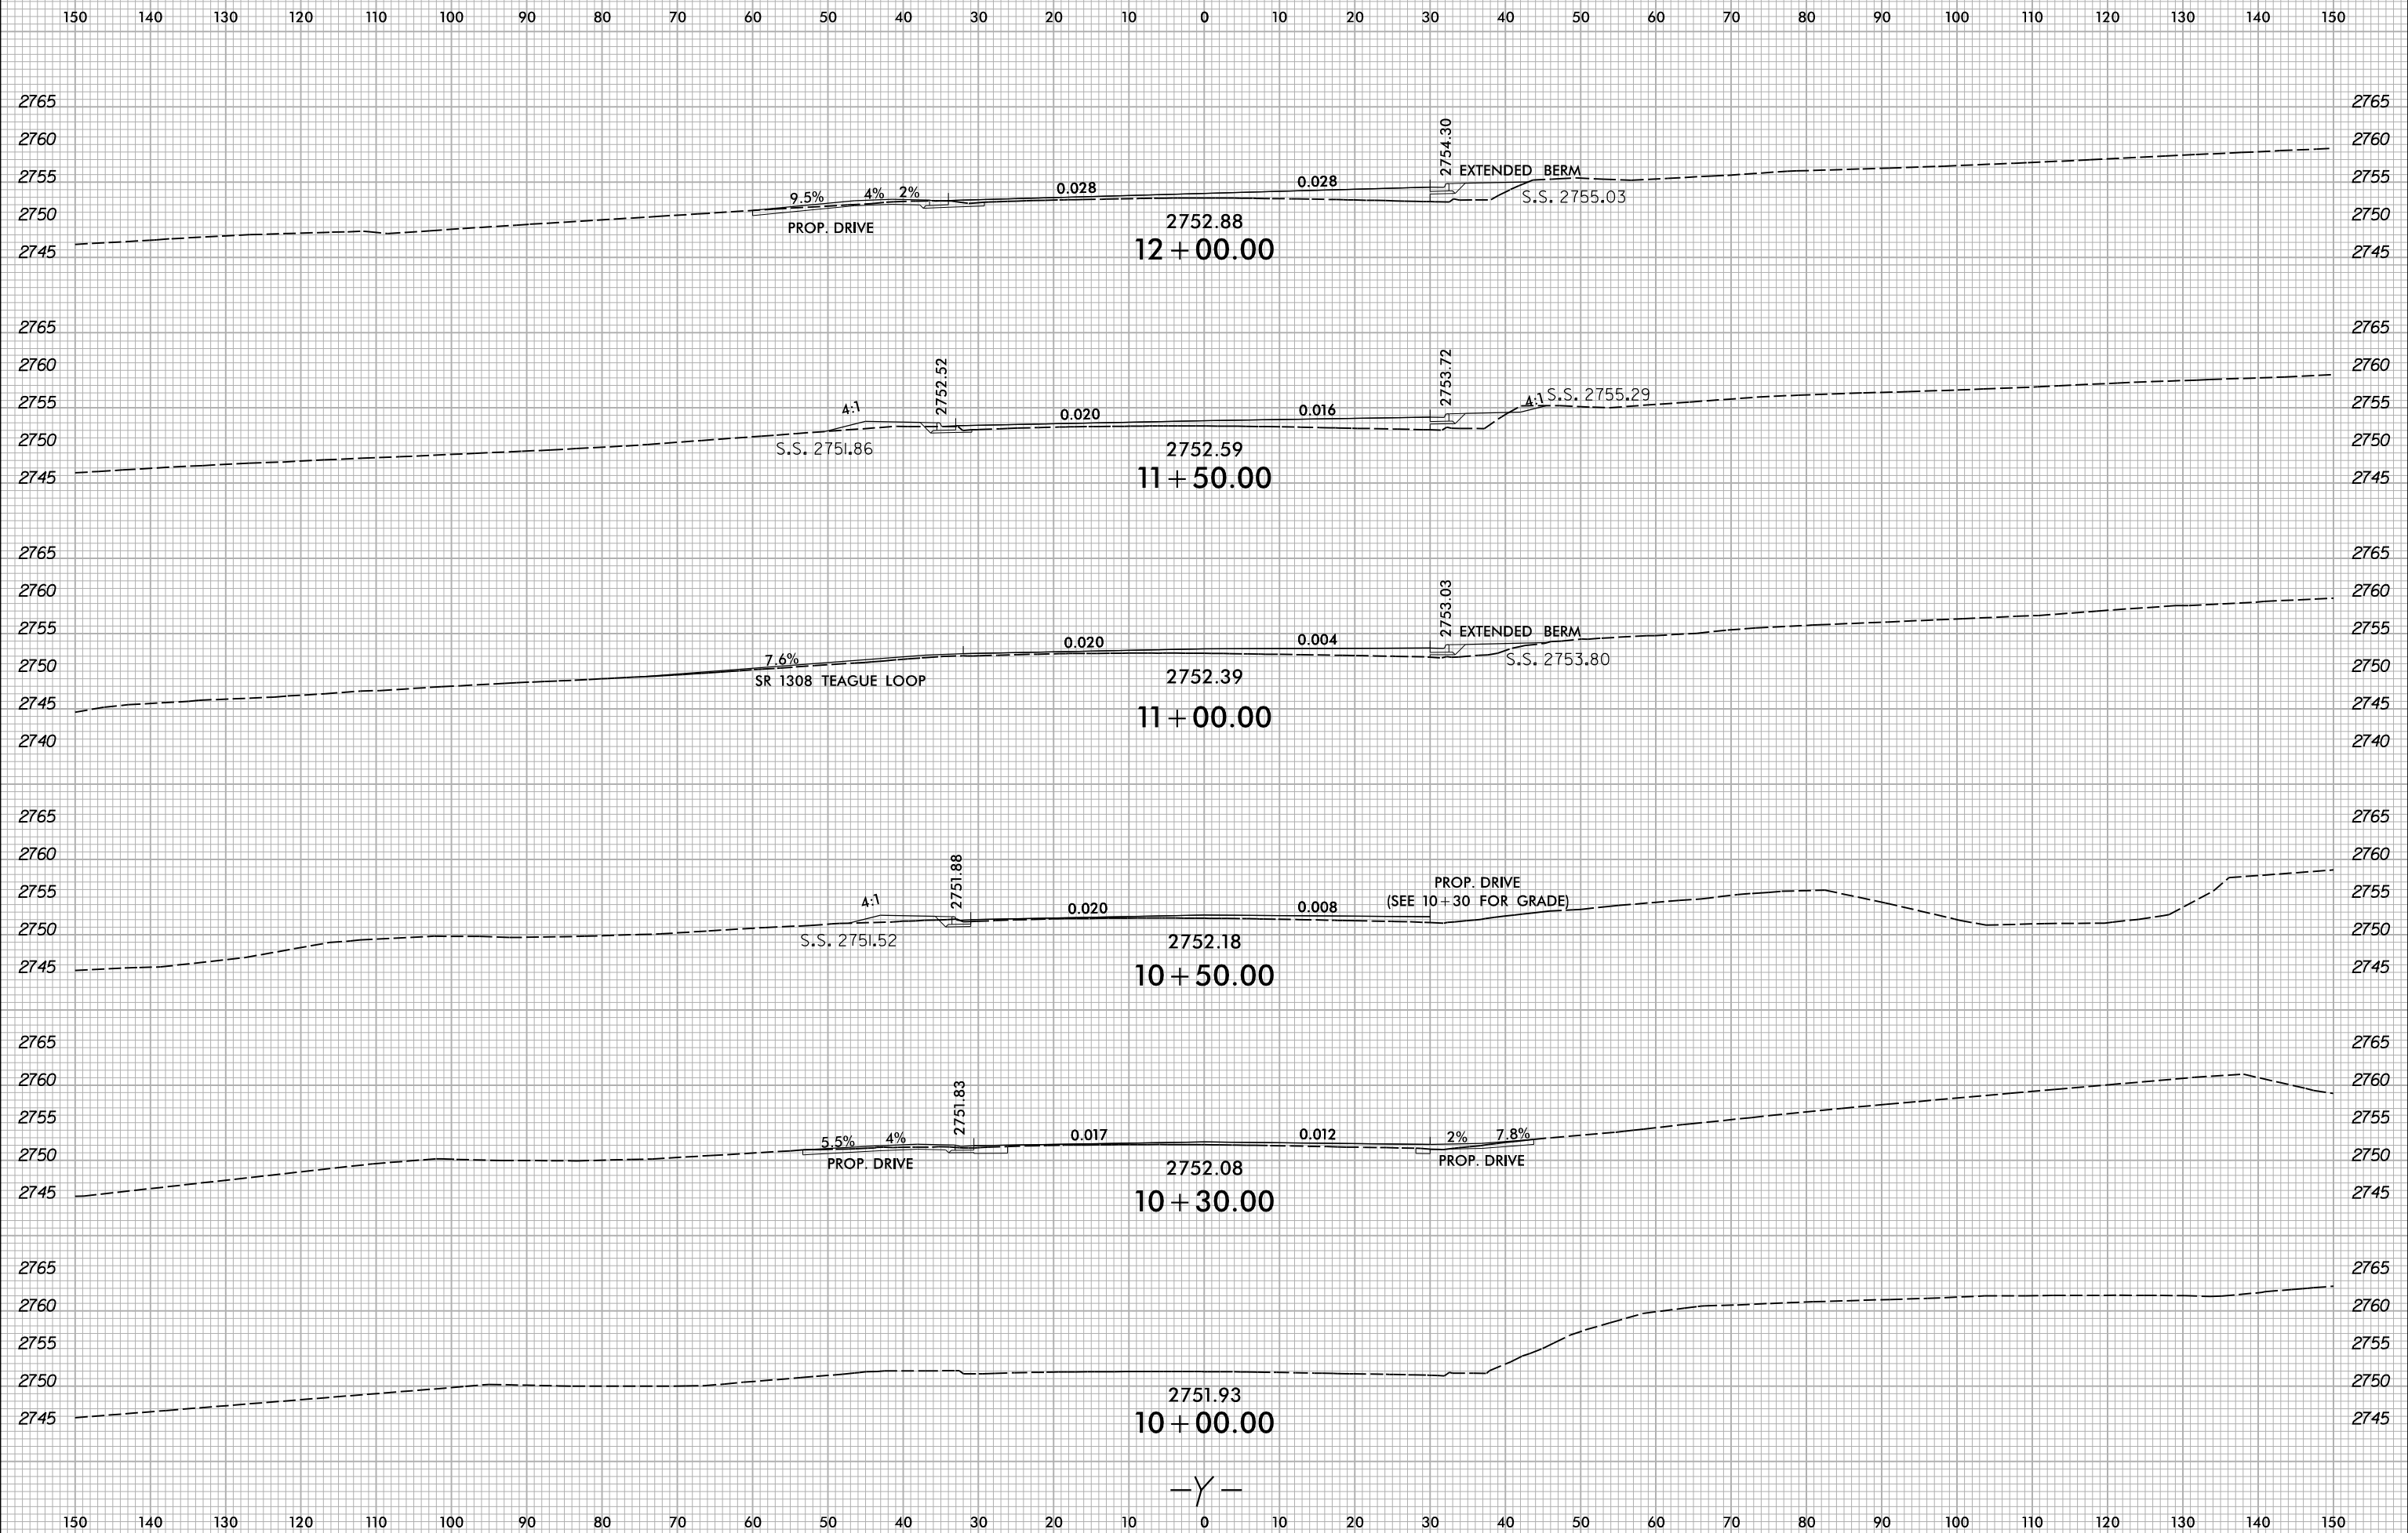


8/20/2024  
X:\NCID00\N-R-5921\Roadway\XSCAR-5921.Rdj\_xpl.Y.dgn  
User:sm31vm

-Y-




6/23/16

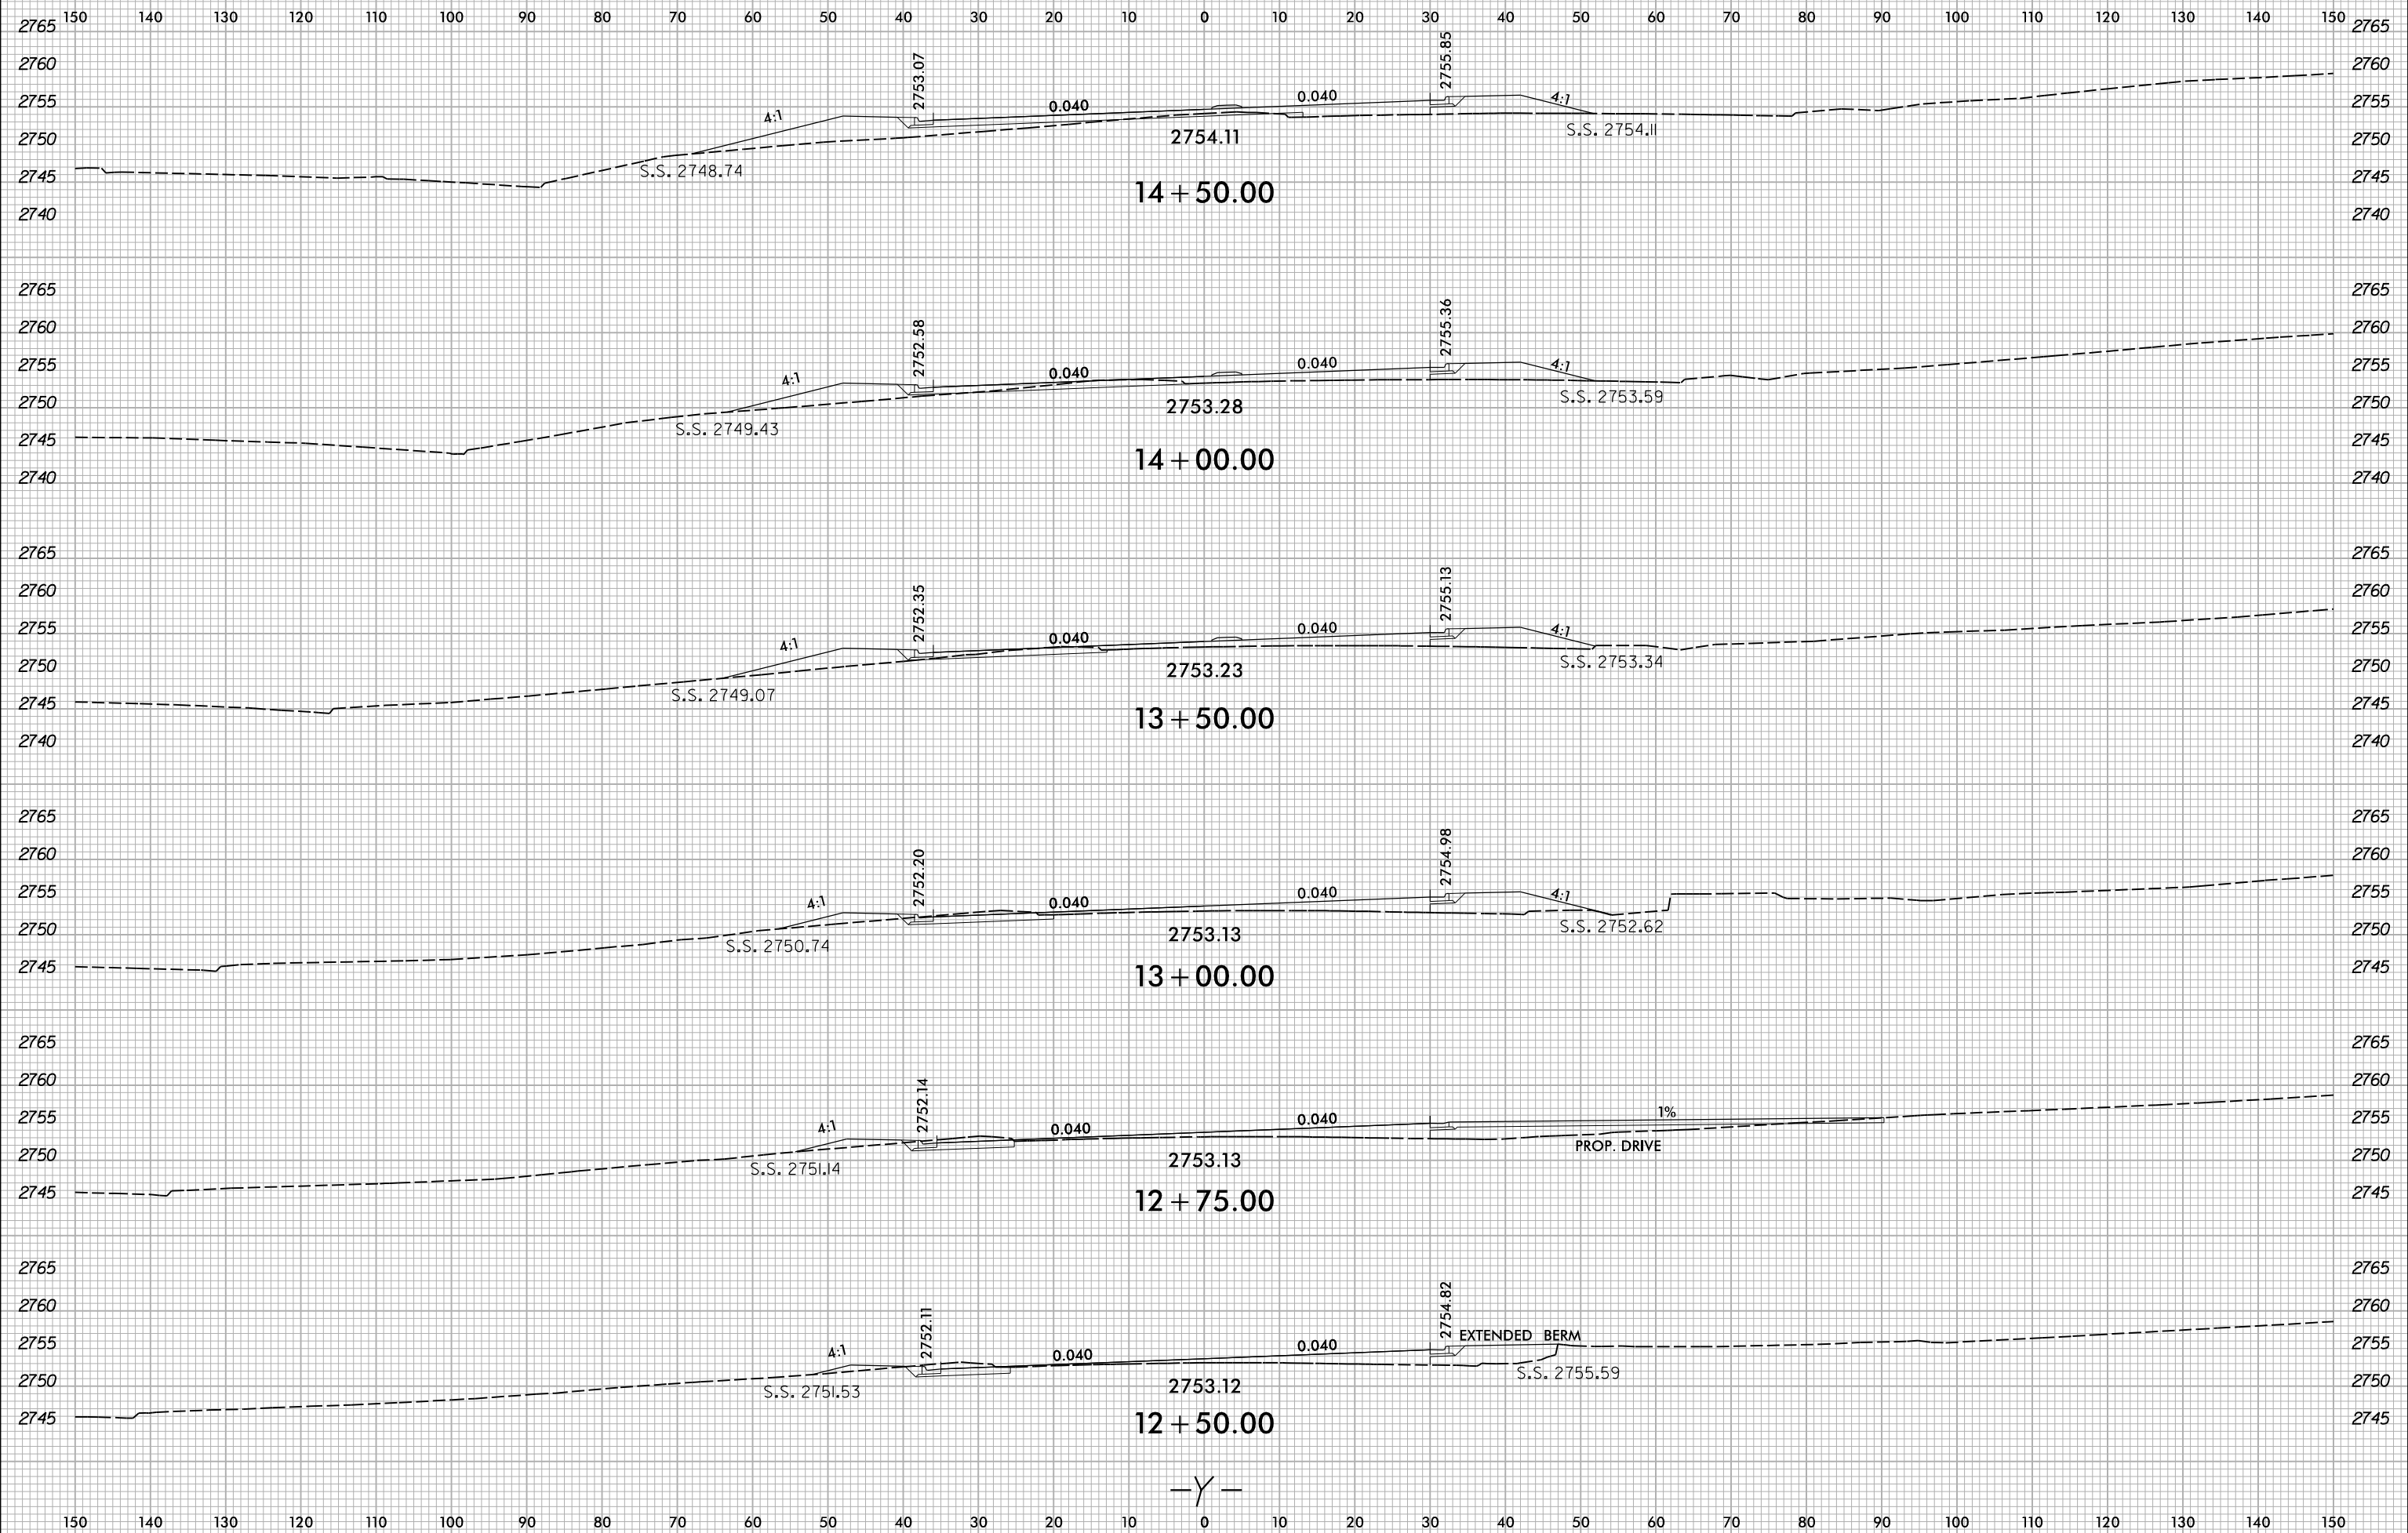

8/20/2024  
X:\NCID00\N-R-5921\Roadway\XSC\N-R-5921\_Rdy\_xpl\_Y.dgn  
User:sm31vm




6/23/16

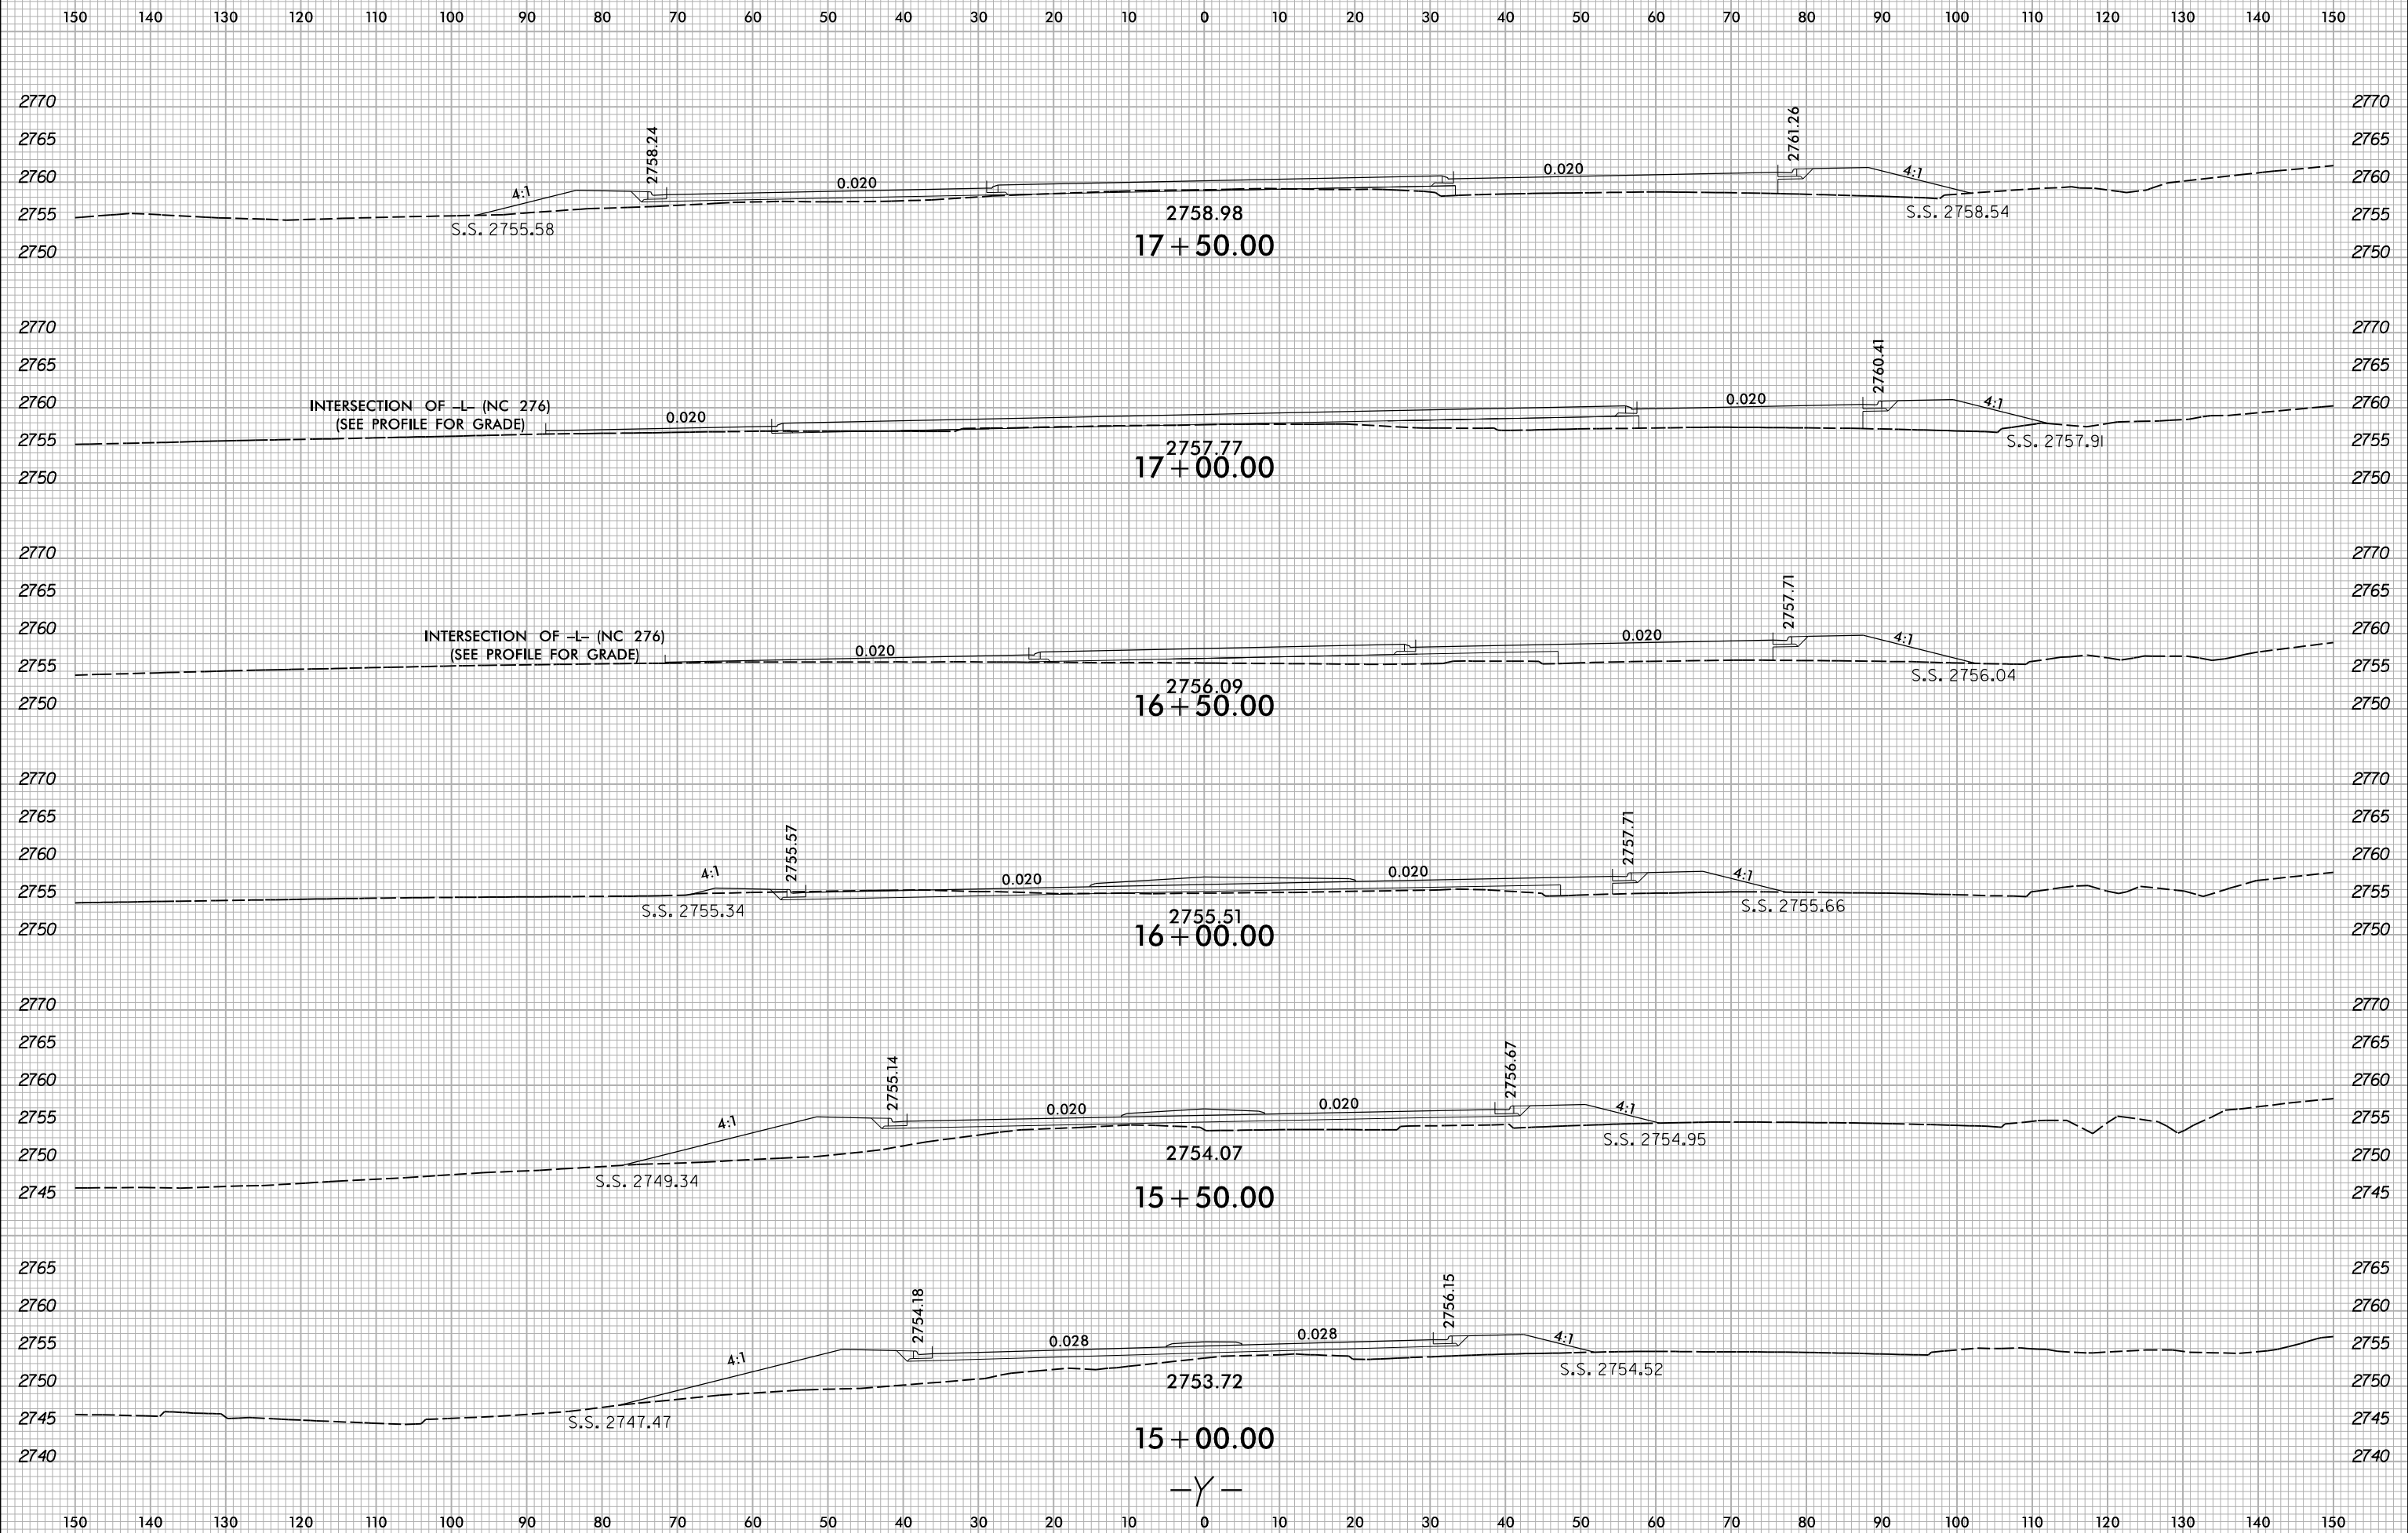

8/20/2024  
X:\NC100\N-R-5921\Roadway\XSC\N-R-5921\_Rdwy\_xpl.y.dgn  
User:rsme1vm



6/23/16

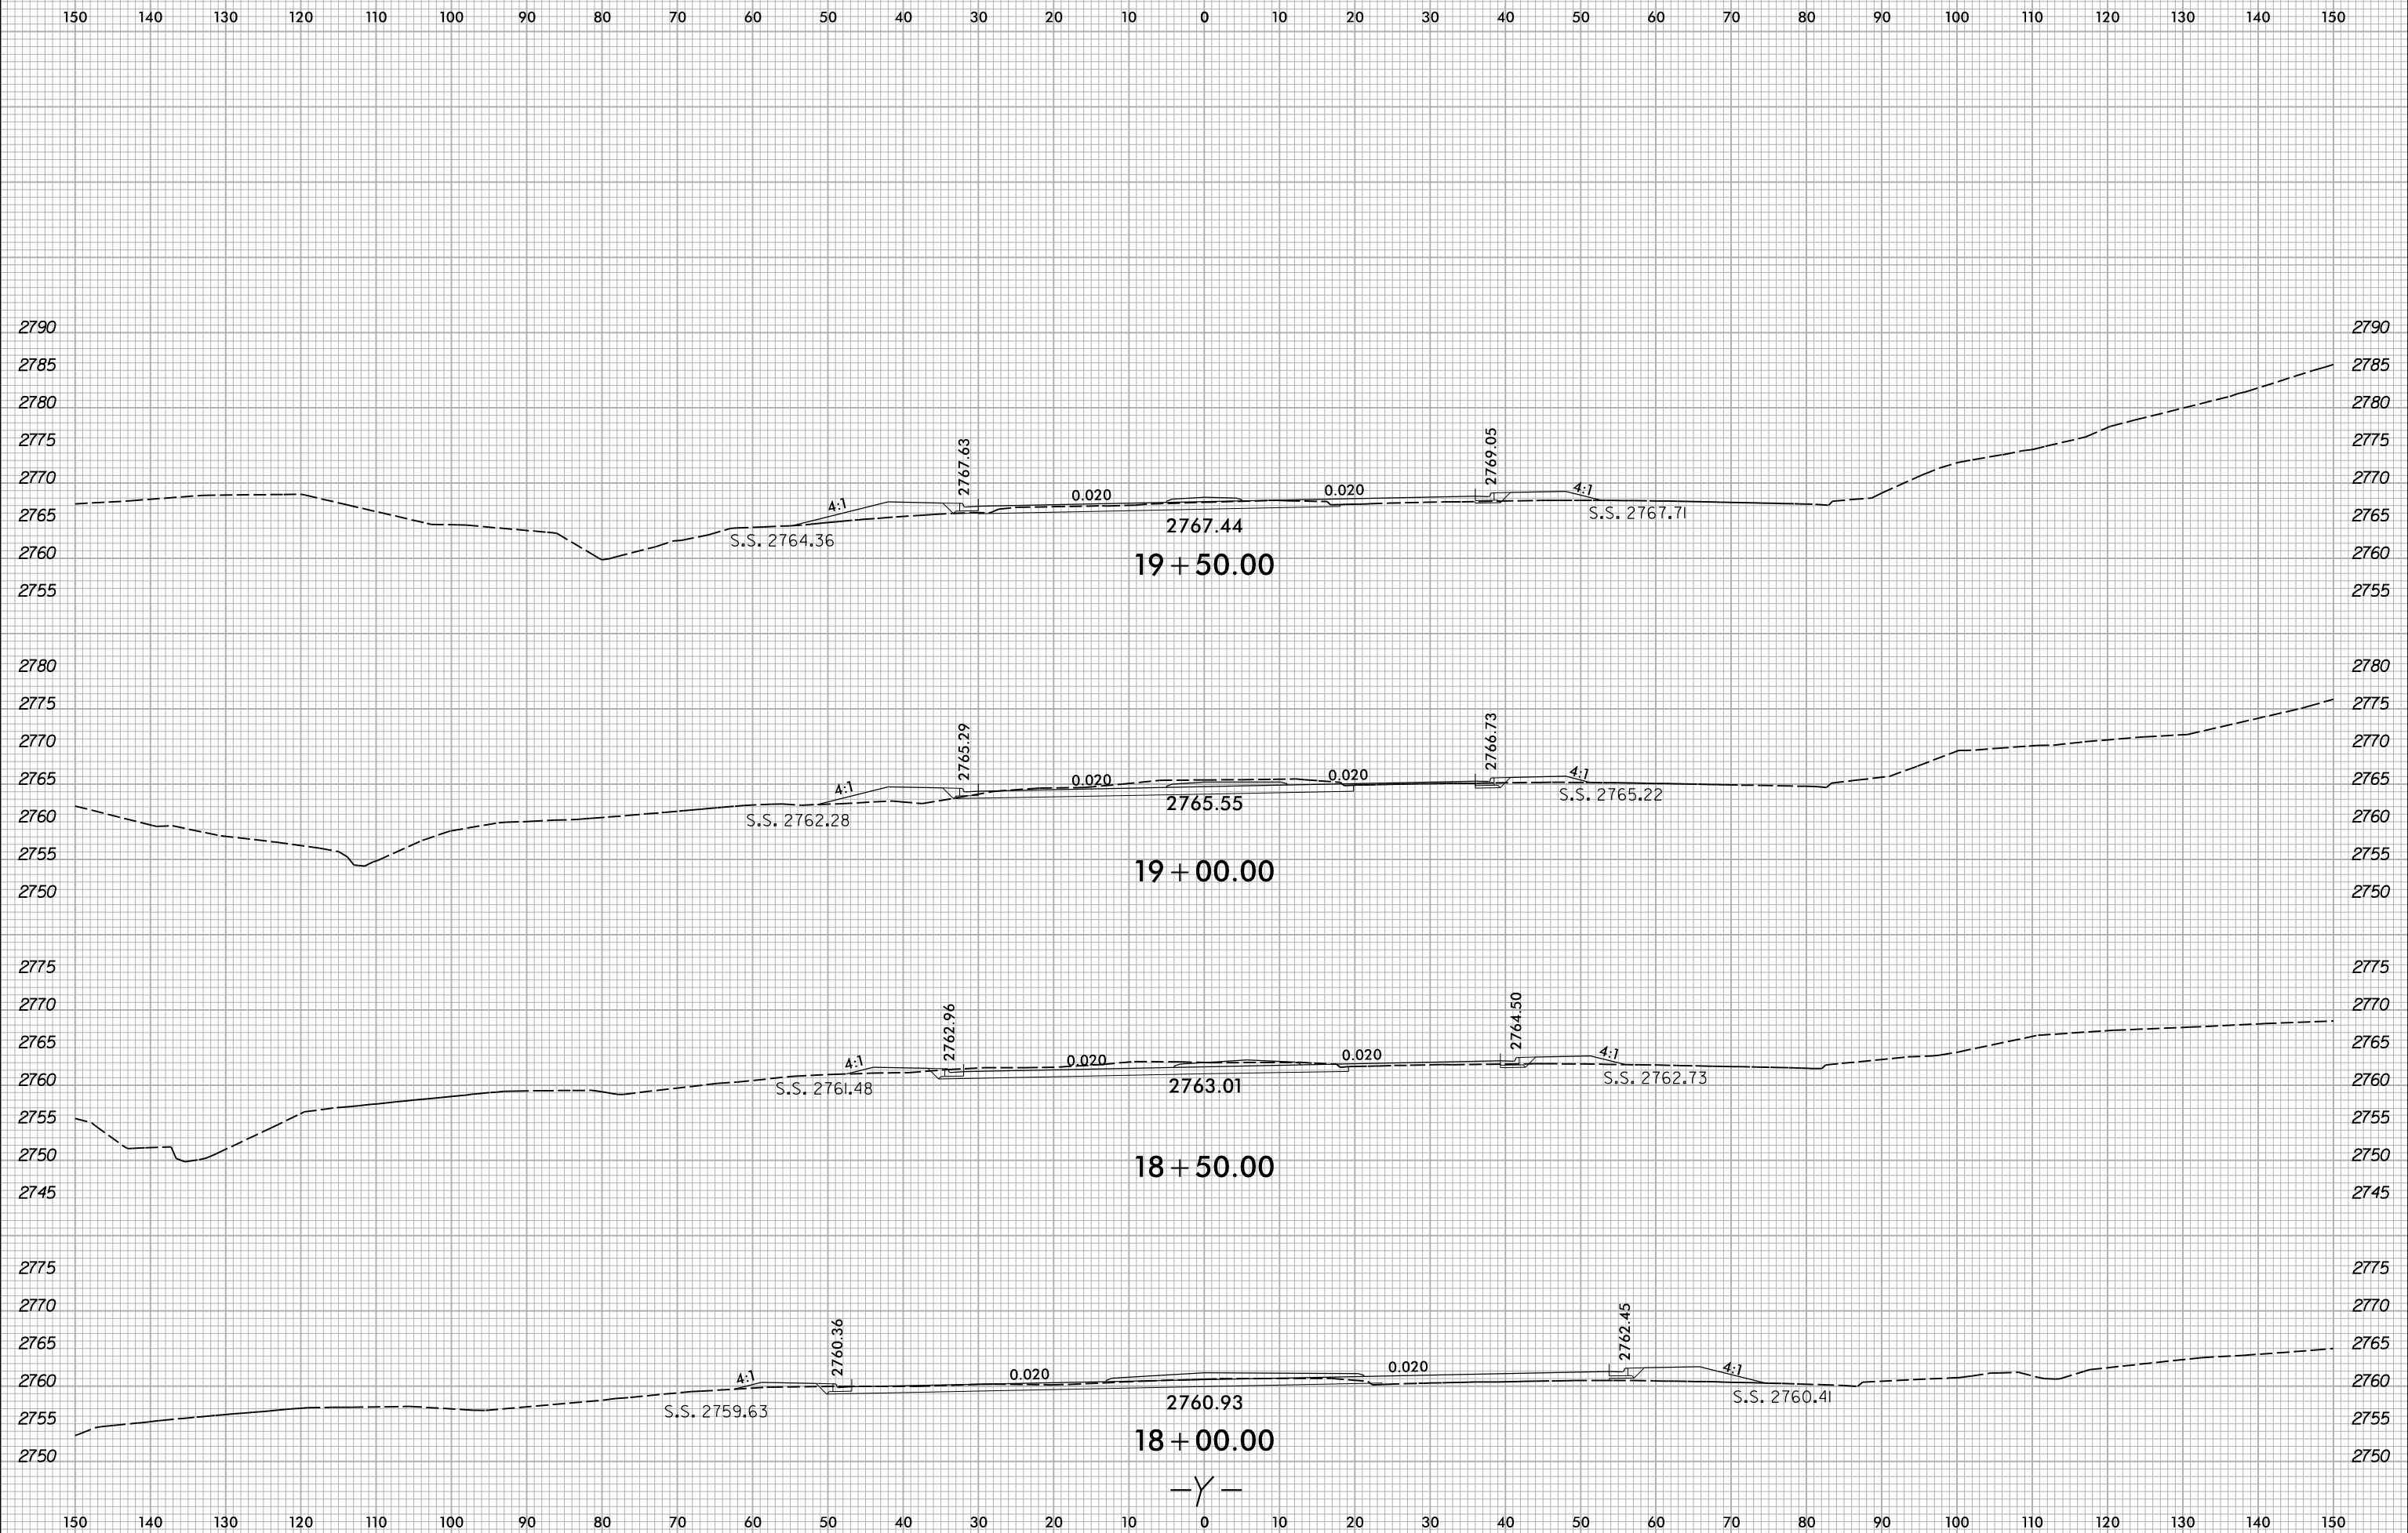


8/20/2024  
X:\NCID00\N-R-5921\Roadway\XSC\N-R-5921\_Rdy\_xpl\_Y.dgn  
User:rsme1vm






6/23/16

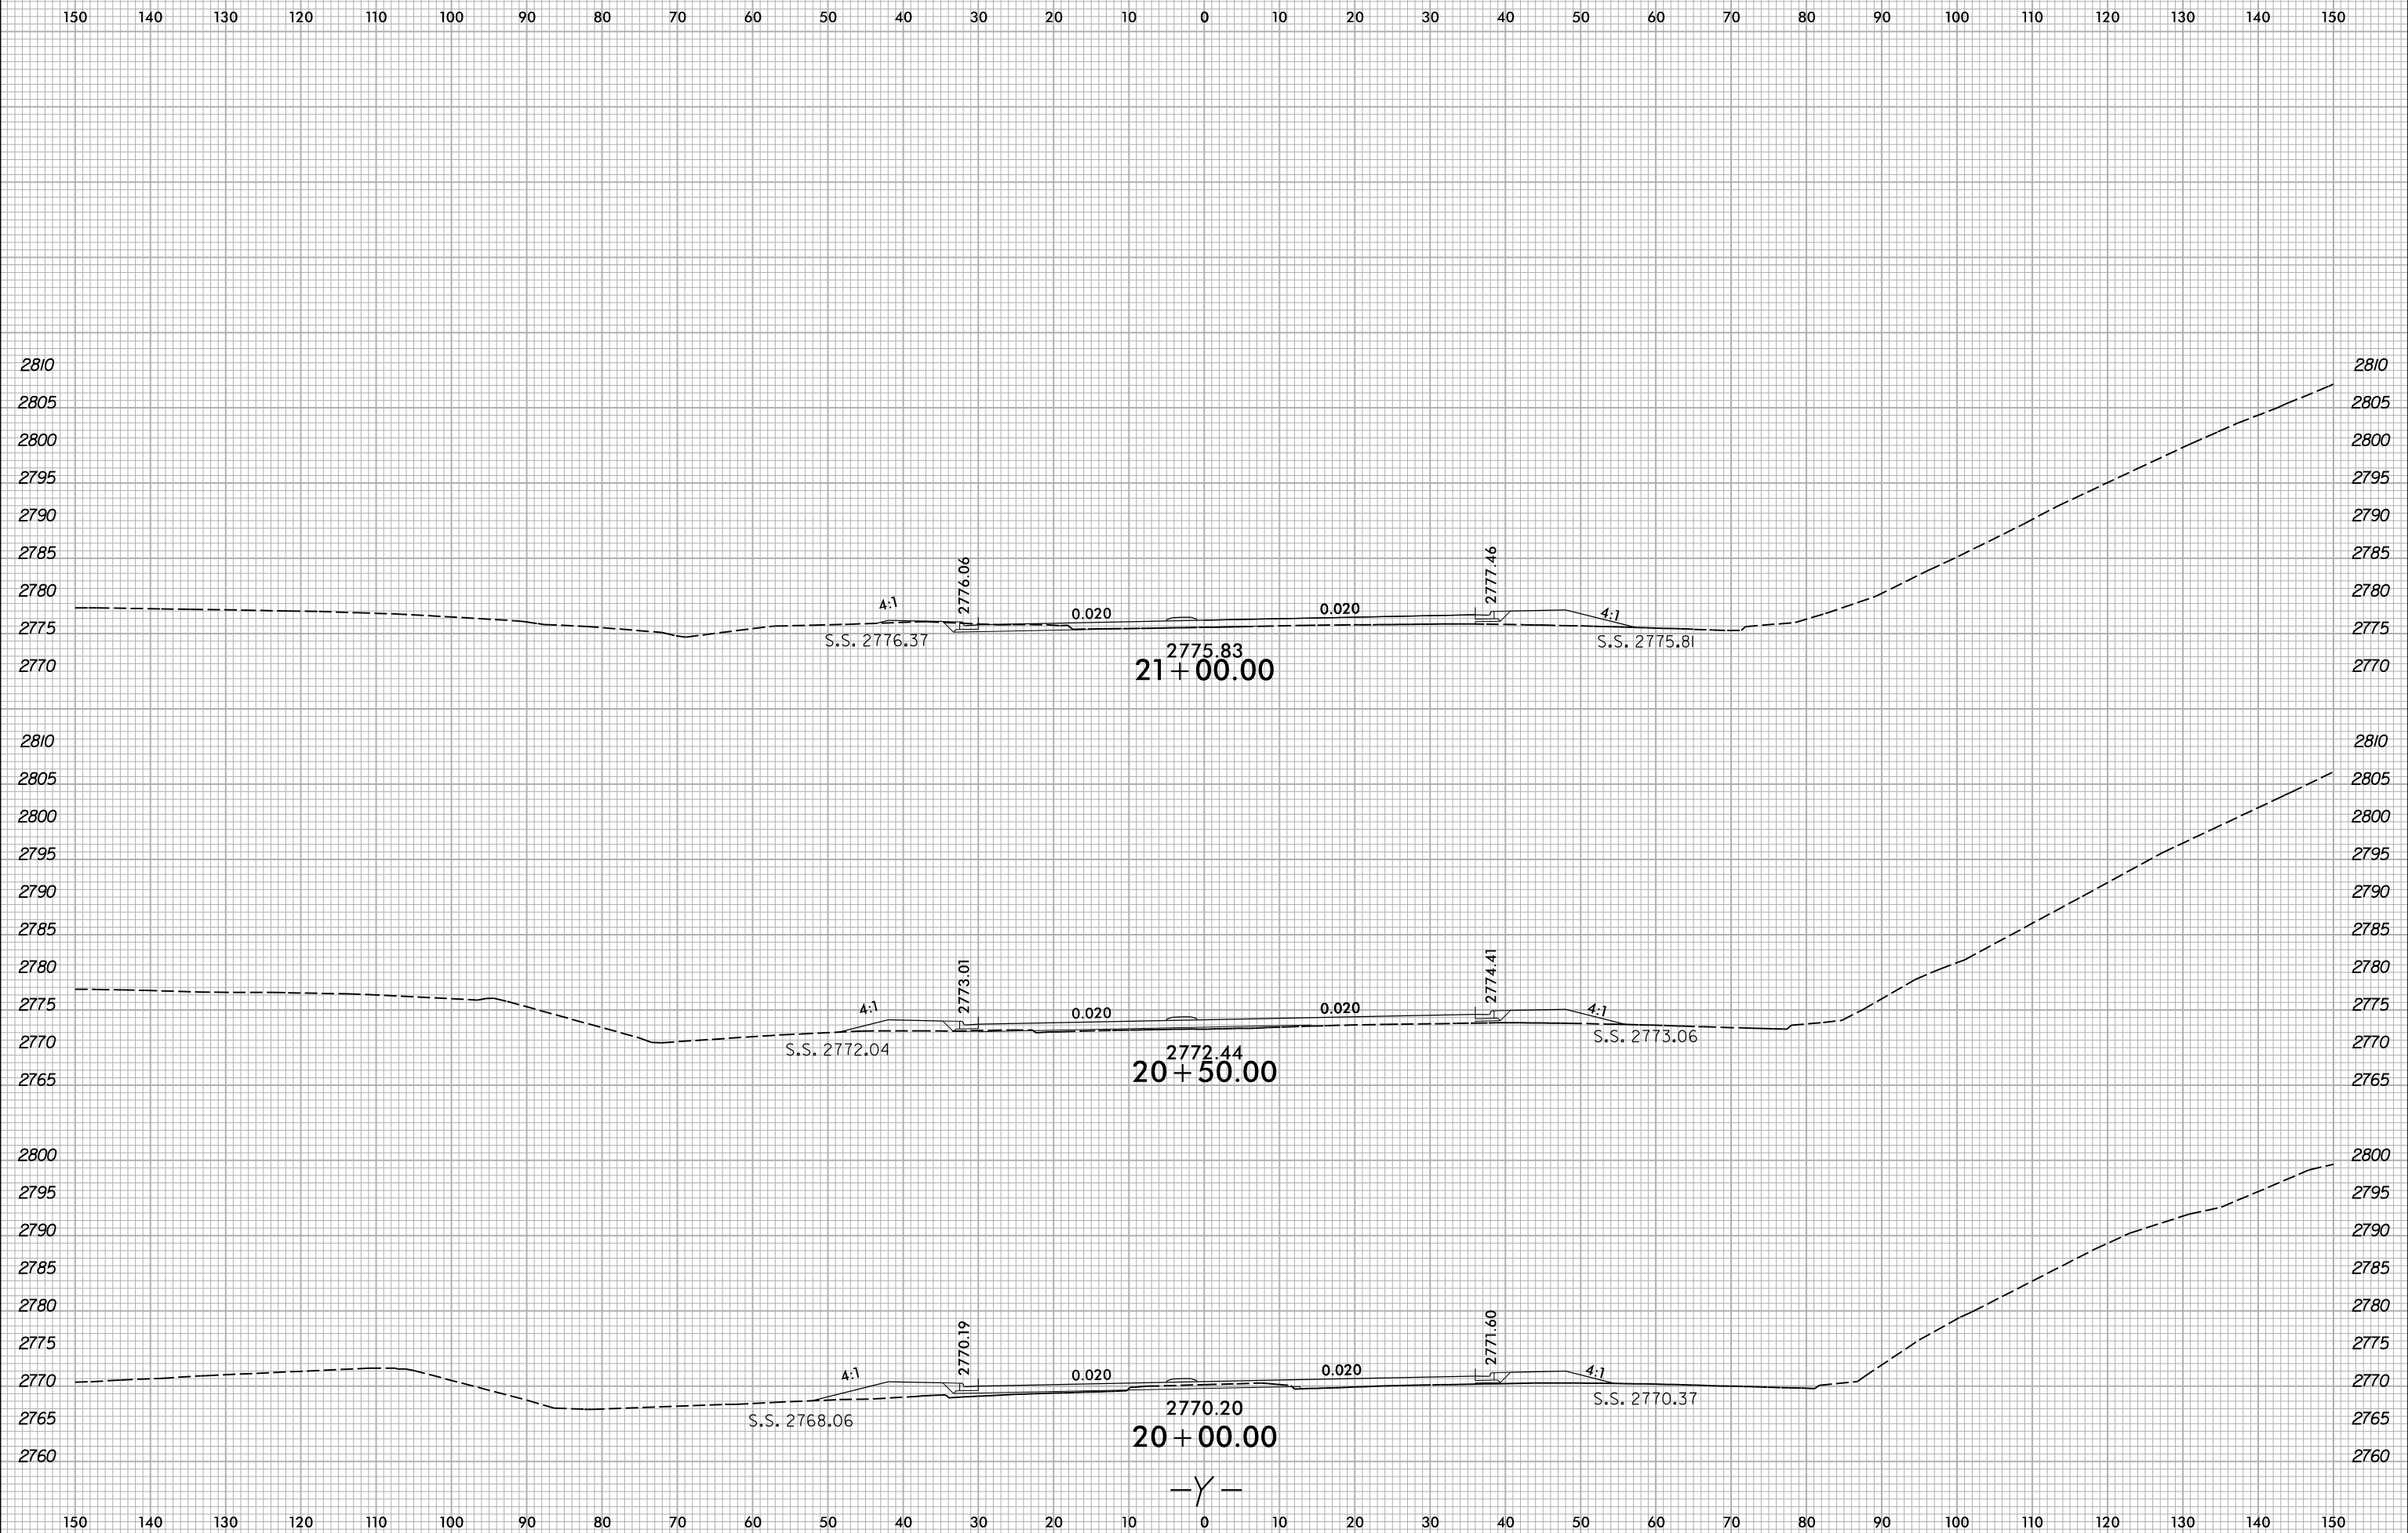


8/20/2024  
X:\NCID00\N-R-5921\Roadway\XSCAR-5921.Rdj\_xpl.Y.dgn  
User:rsme1vm

6/23/16

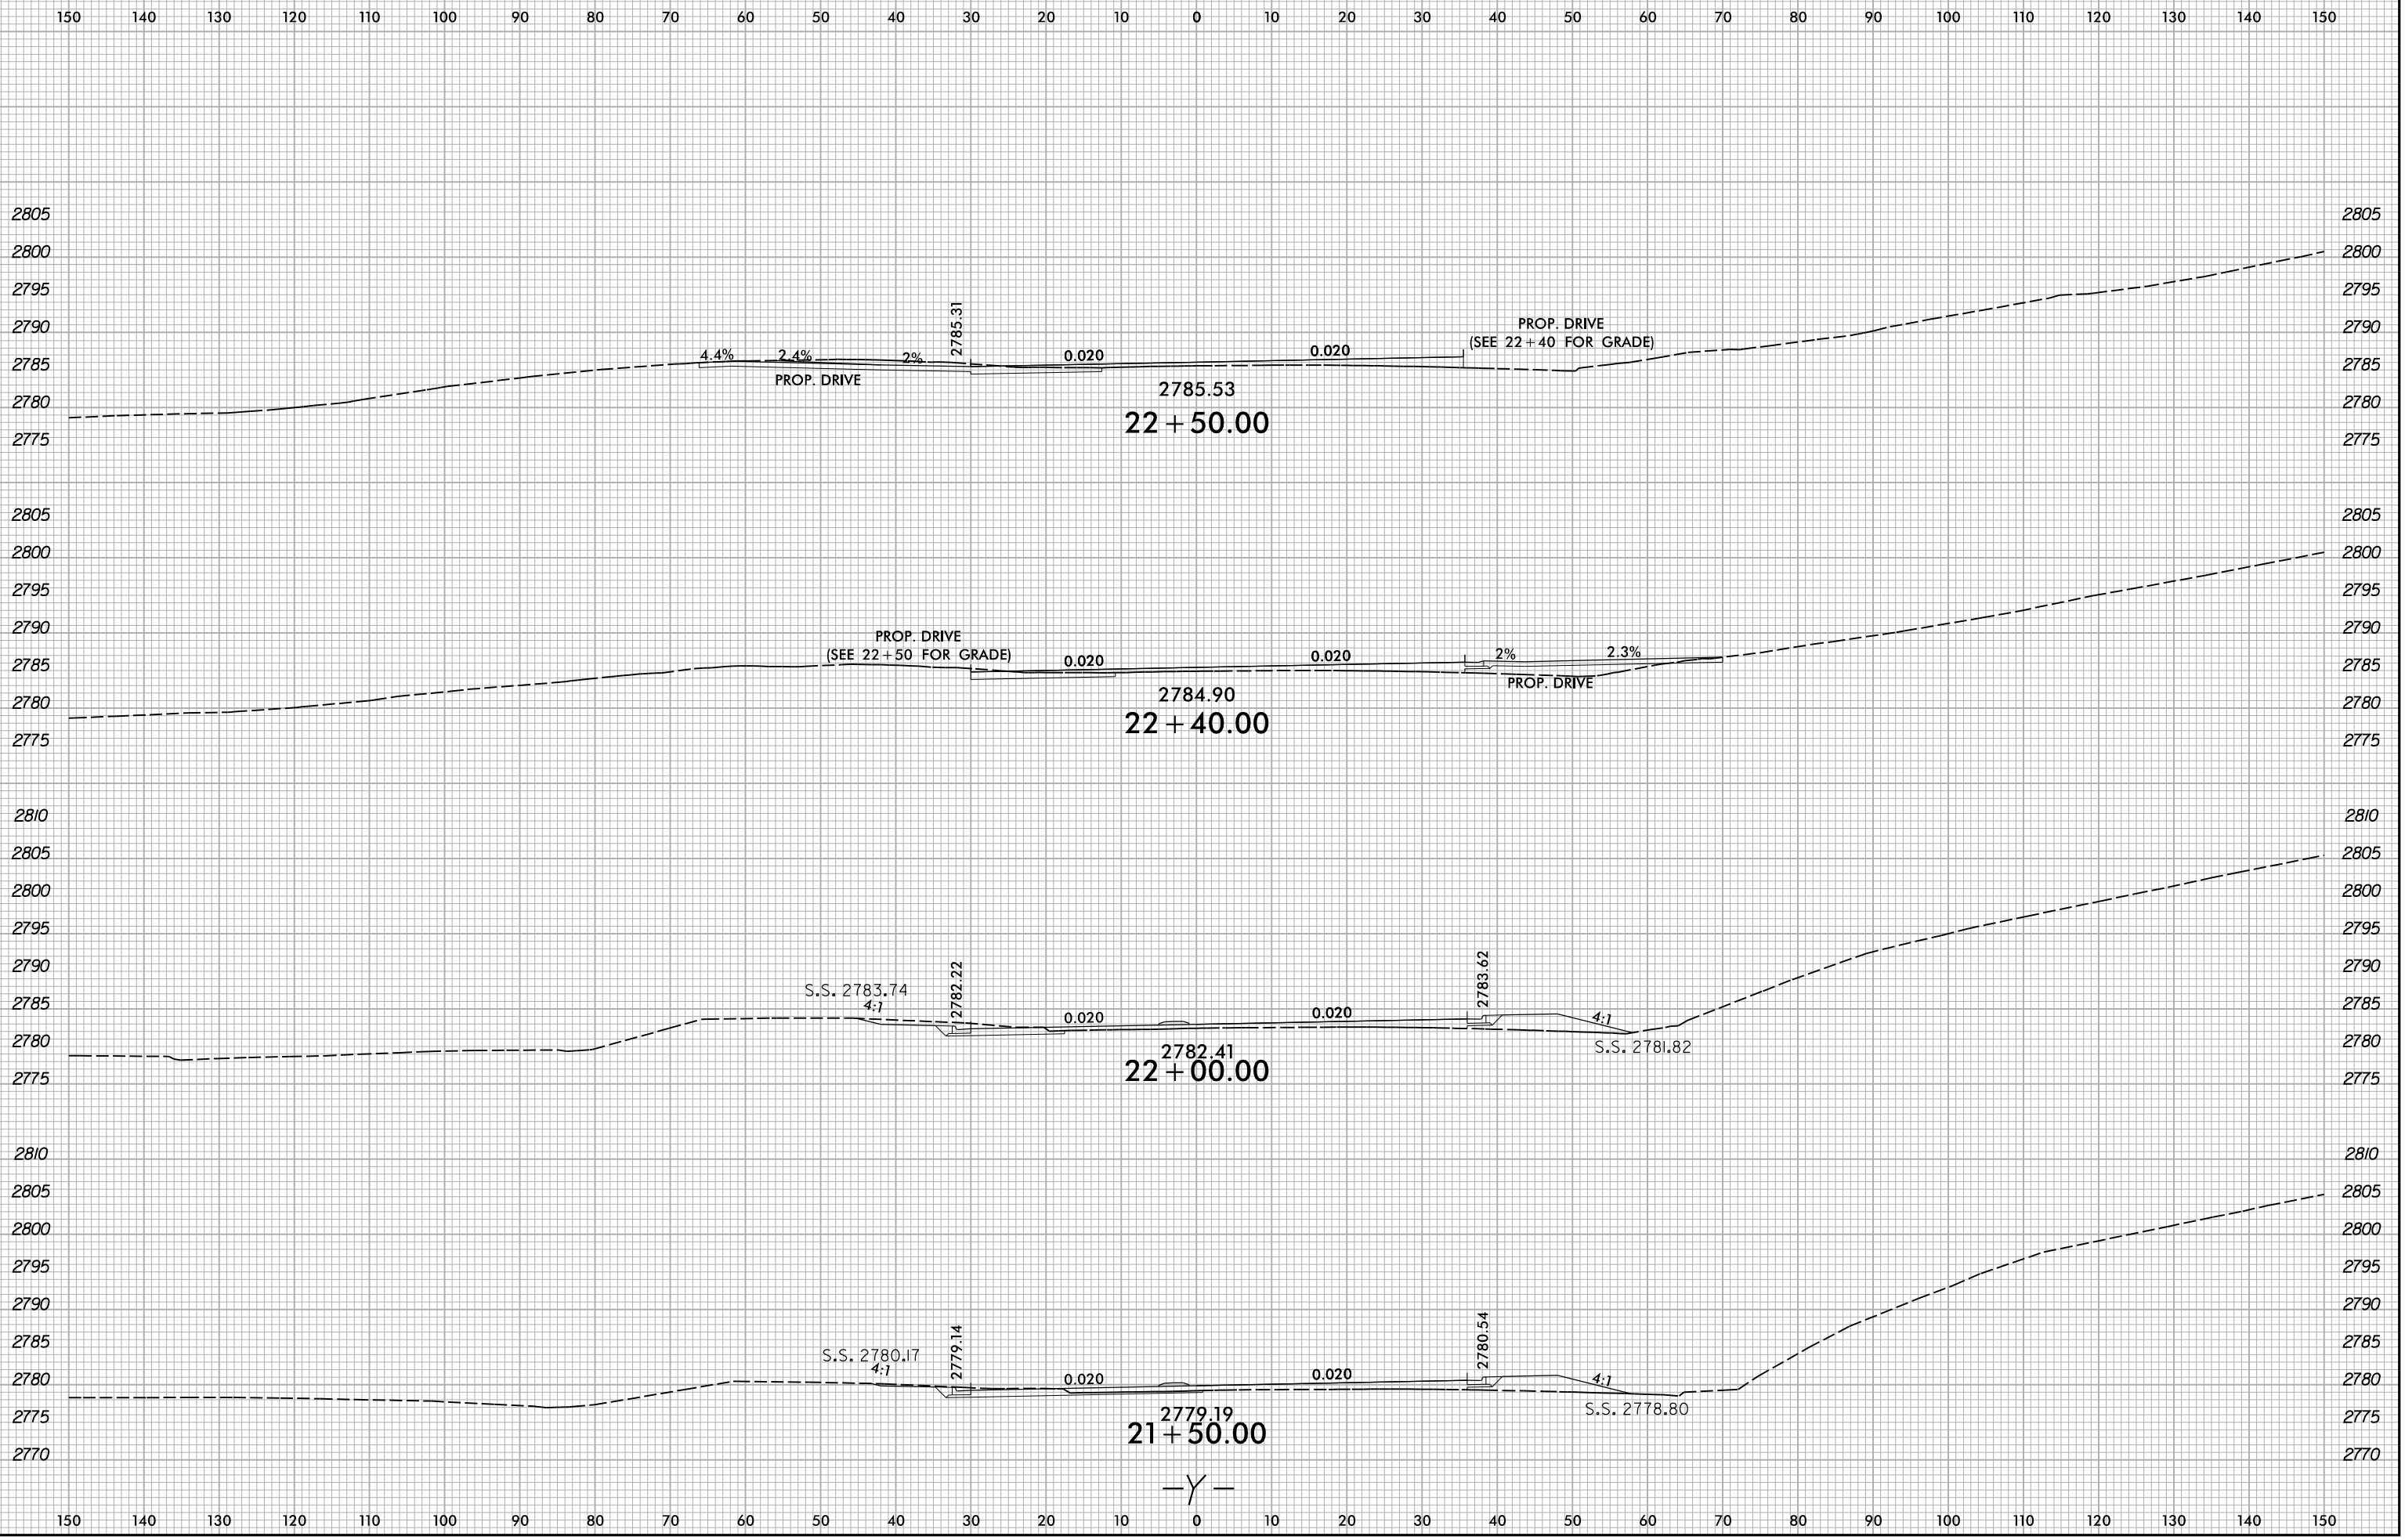

B/20/2024  
X:\NC001\1R-5921\Roadway\XSC\1R-5921\_Rdy\_L\_Y.dgn  
User:smelvr

-Y-

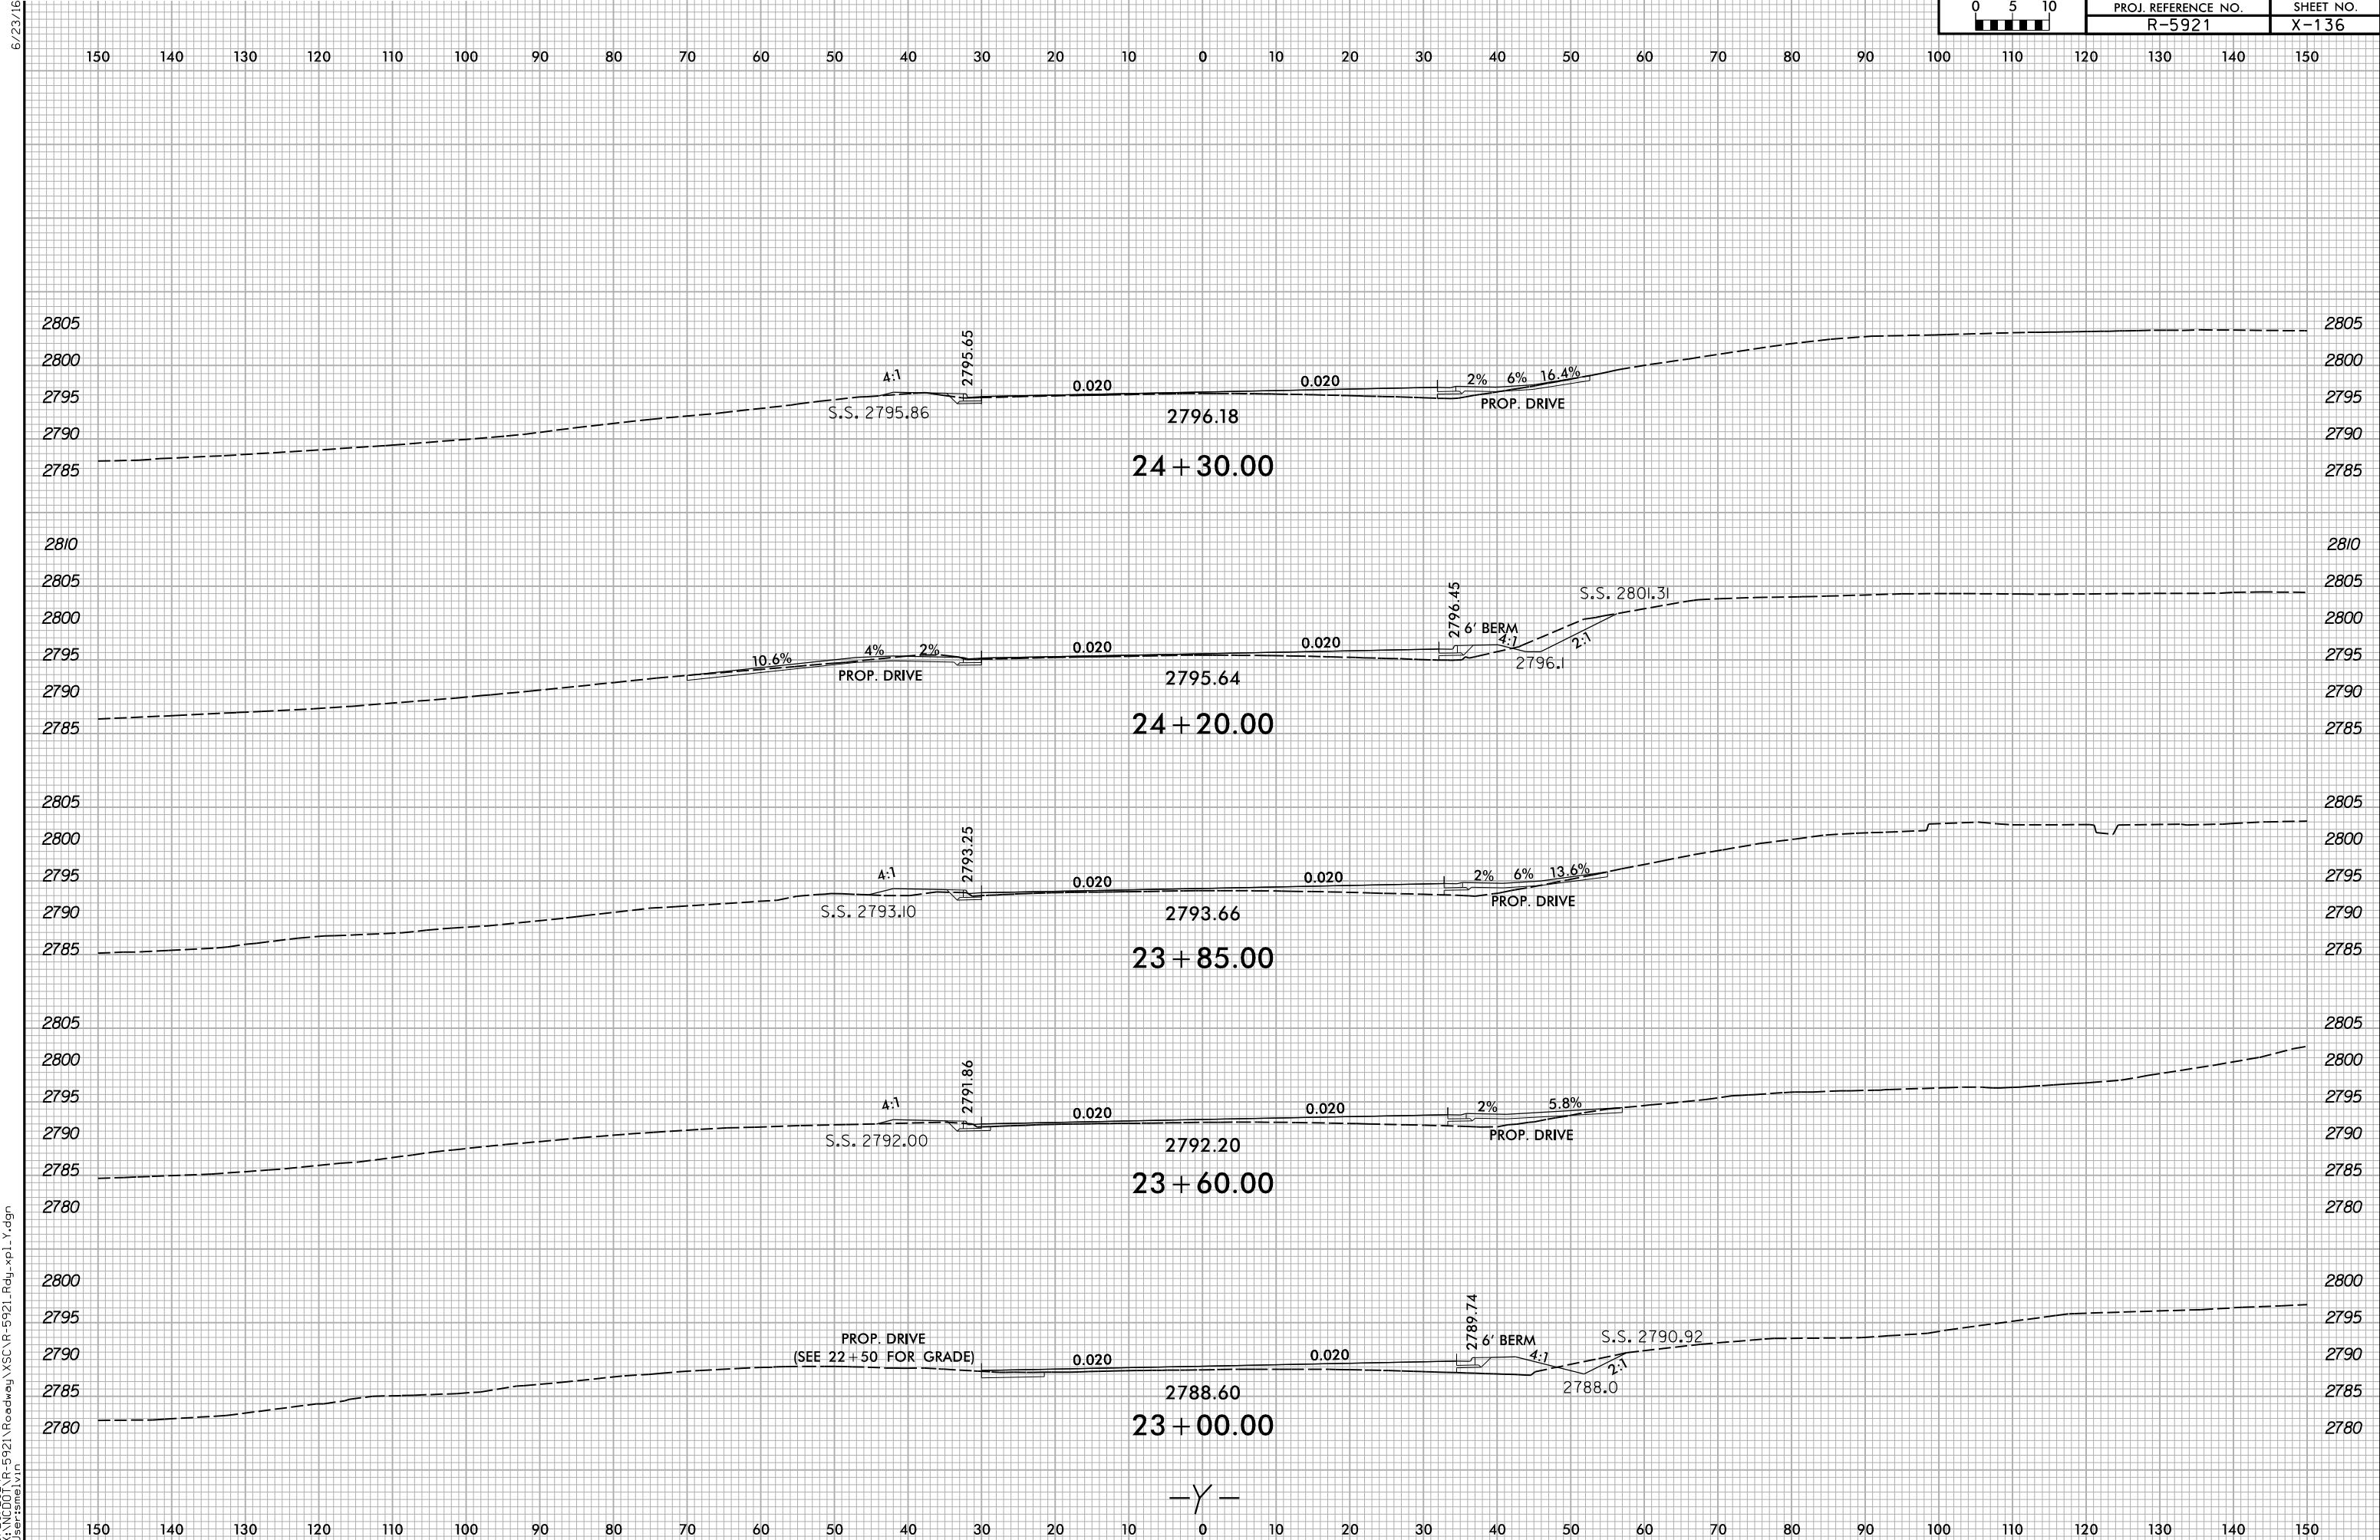

8/20/2024  
X:\NC00\N-R-5921\Roadway\XSCAR-5921.Rdj\_xpl.Y.dgn  
User:sm31vm

-Y-

