


PROJECT REFERENCE NO. R-5726	SHEET NO. 8
ROADWAY DESIGN ENGINEER MOTT MACDONALD I & E, LLC LICENSE NO. F-0669	HYDRAULICS ENGINEER MOTT MACDONALD I & E, LLC LICENSE NO. F-0116
<p>DOCUMENT NOT CONSIDERED FINAL UNLESS ALL SIGNATURES COMPLETED</p>	
<p>Prepared in the Office of: M MOTT MACDONALD</p> <p>M 930 Main Campus Drive, Suite 200 Raleigh, NC 27606 www.mottmac.com</p>	
<p>HDR HDR Engineering, Inc. of the Carolinas 555 Fayetteville St., Suite 900 Raleigh, N.C. 27601 N.C.E.L.S. License Number: F-0116</p>	
<p>FOR -L- PROFILE SEE SHEET 29 FOR -DR4- PROFILE SEE SHEET 43 FOR DITCH DETAILS SEE SHEET 2D-1</p>	

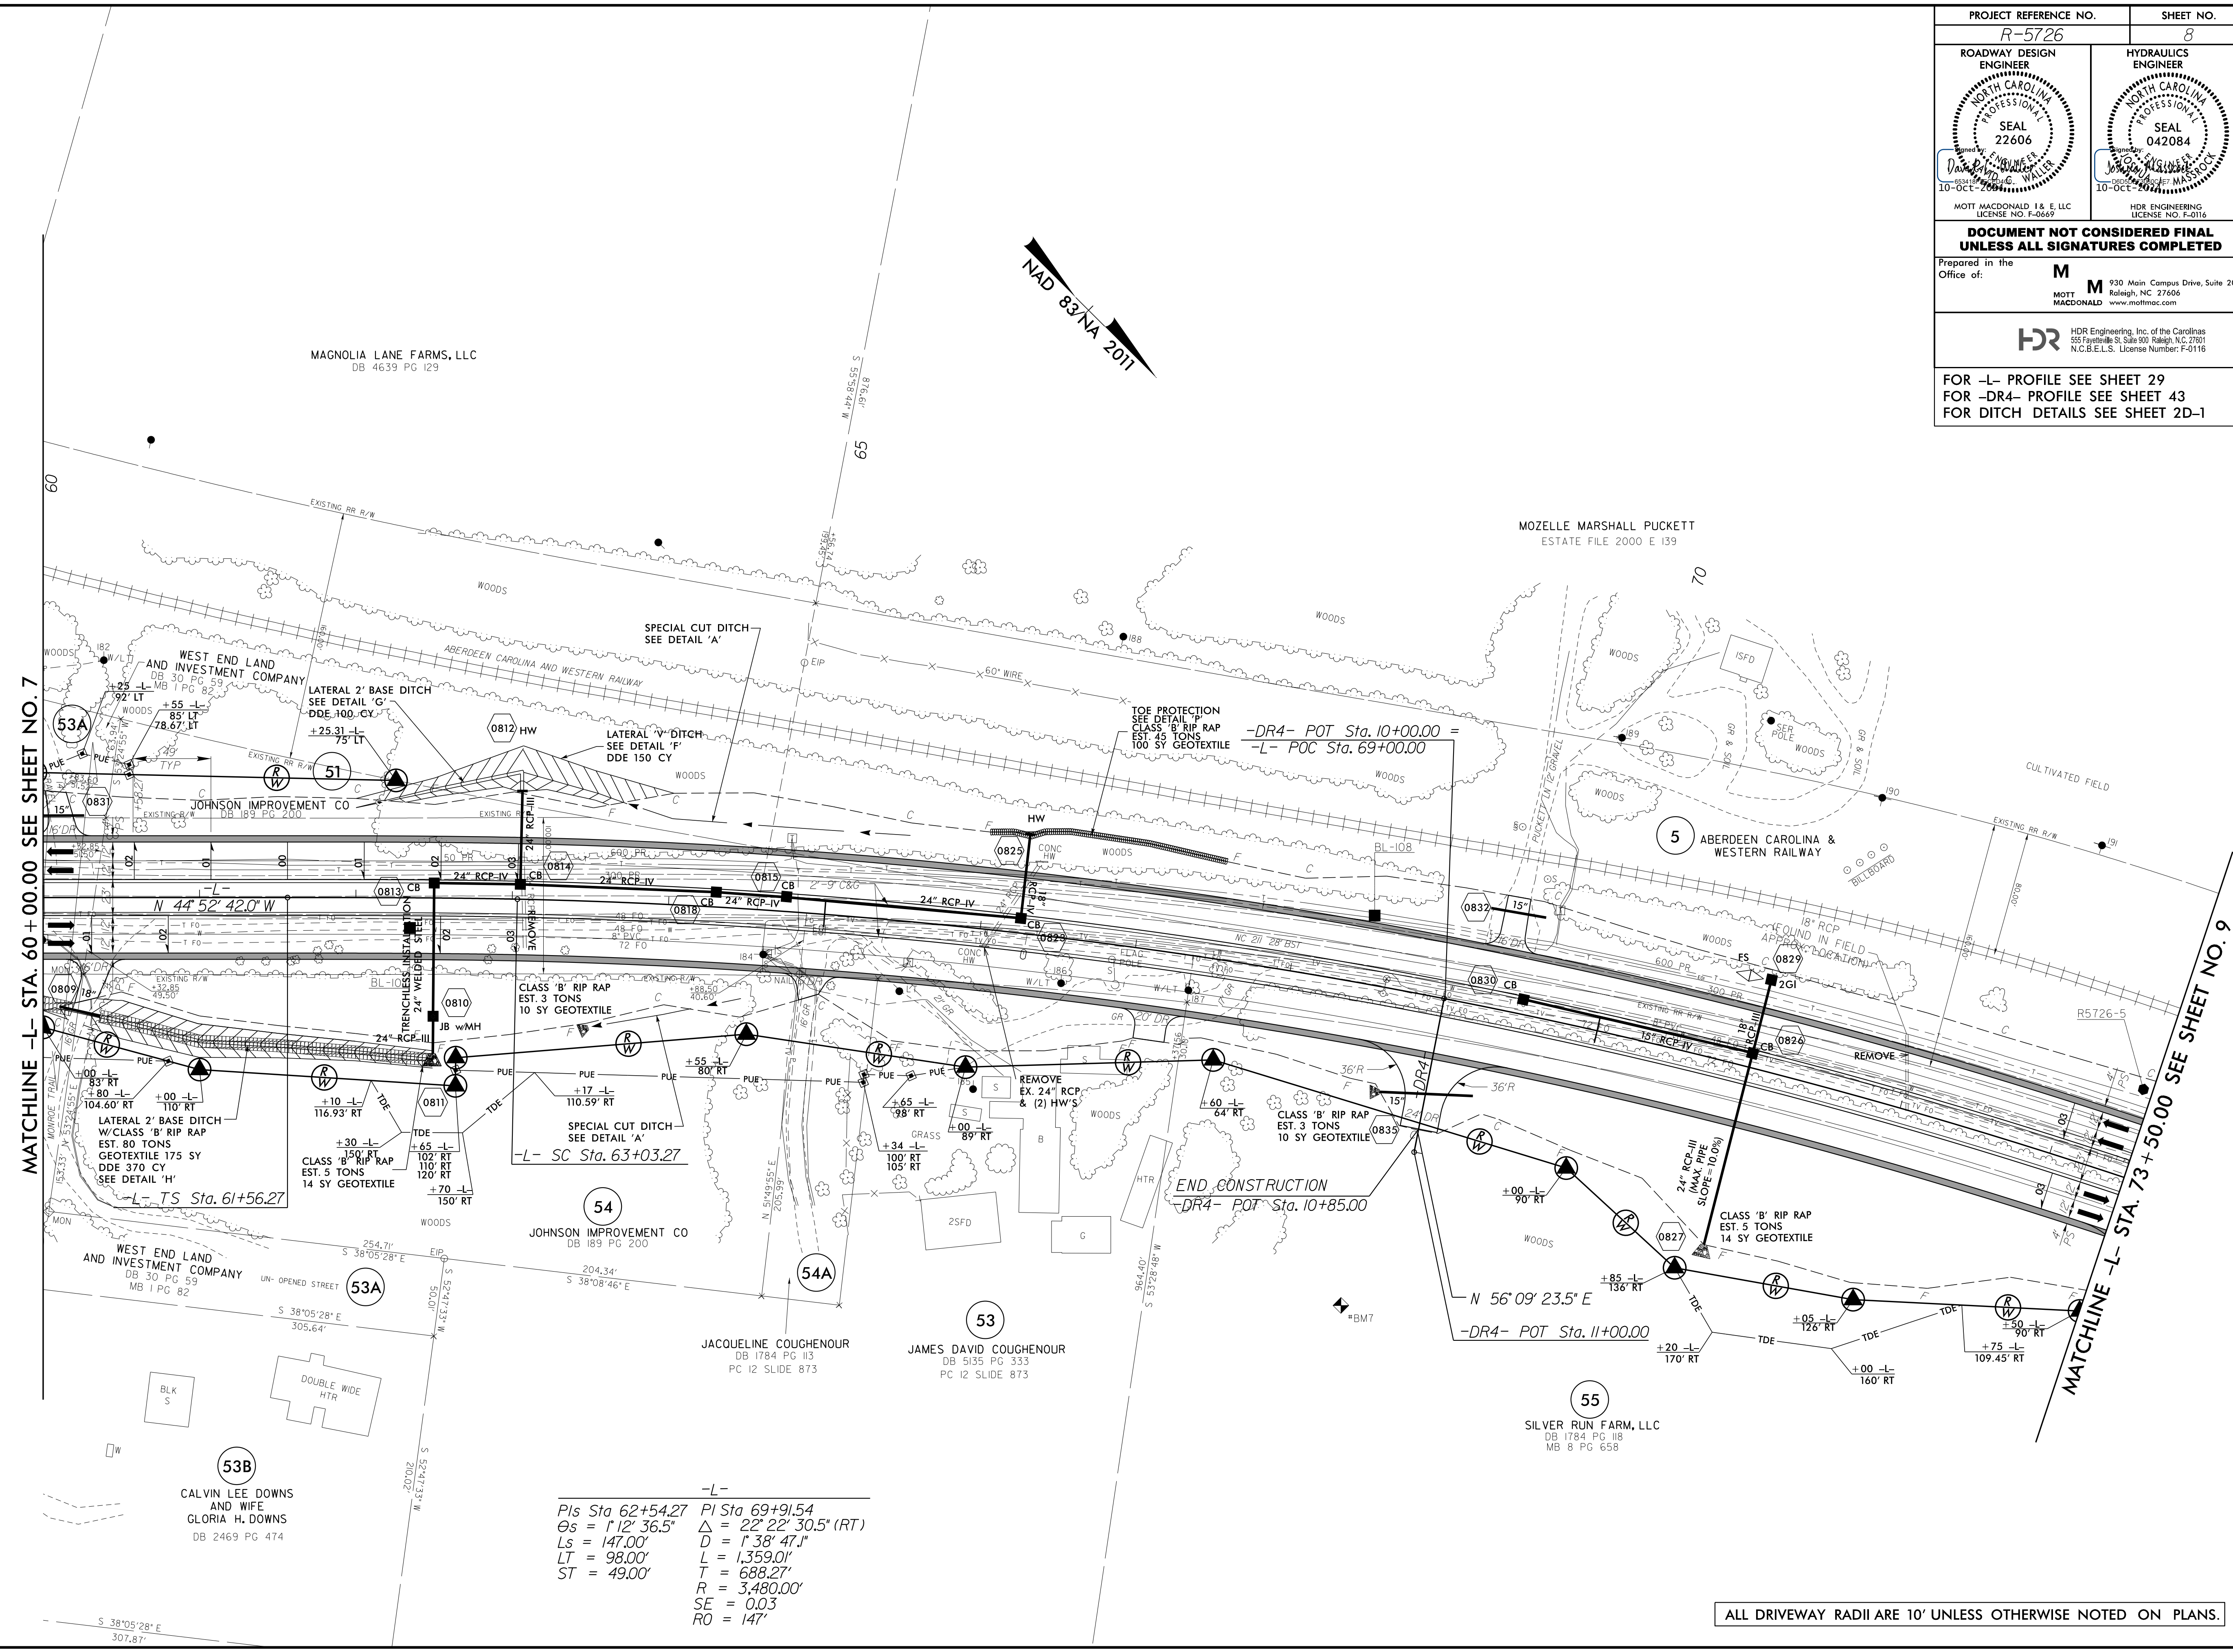

MATCHLINE -L- STA. 60+00.00 SEE SHEET NO. 7

MATCHLINE -L- STA. 73+50.00 SEE SHEET NO. 9

-L-

PIs Sta 62+54.27	PI Sta 69+91.54
θs = 1°12'36.5"	Δ = 22°22'30.5" (RT)
Ls = 147.00'	D = 1°38'47.1"
LT = 98.00'	L = 1,359.01'
ST = 49.00'	T = 688.27'
	R = 3,480.00'
	SE = 0.03
	RO = 147'

ALL DRIVEWAY RADII ARE 10' UNLESS OTHERWISE NOTED ON PLANS.

8/17/99
R:\Projects\5726\Drawings\5726_rdy_psh08.dgn
10/22/09 PM
R:\Projects\5726\Drawings\5726_rdy_psh08.dgn
10/22/09 PM