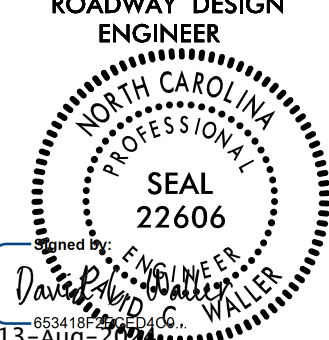
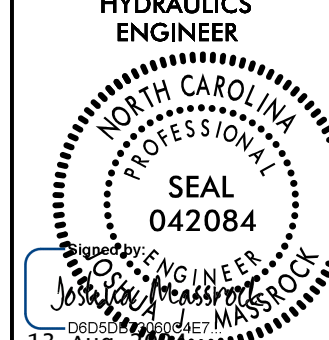

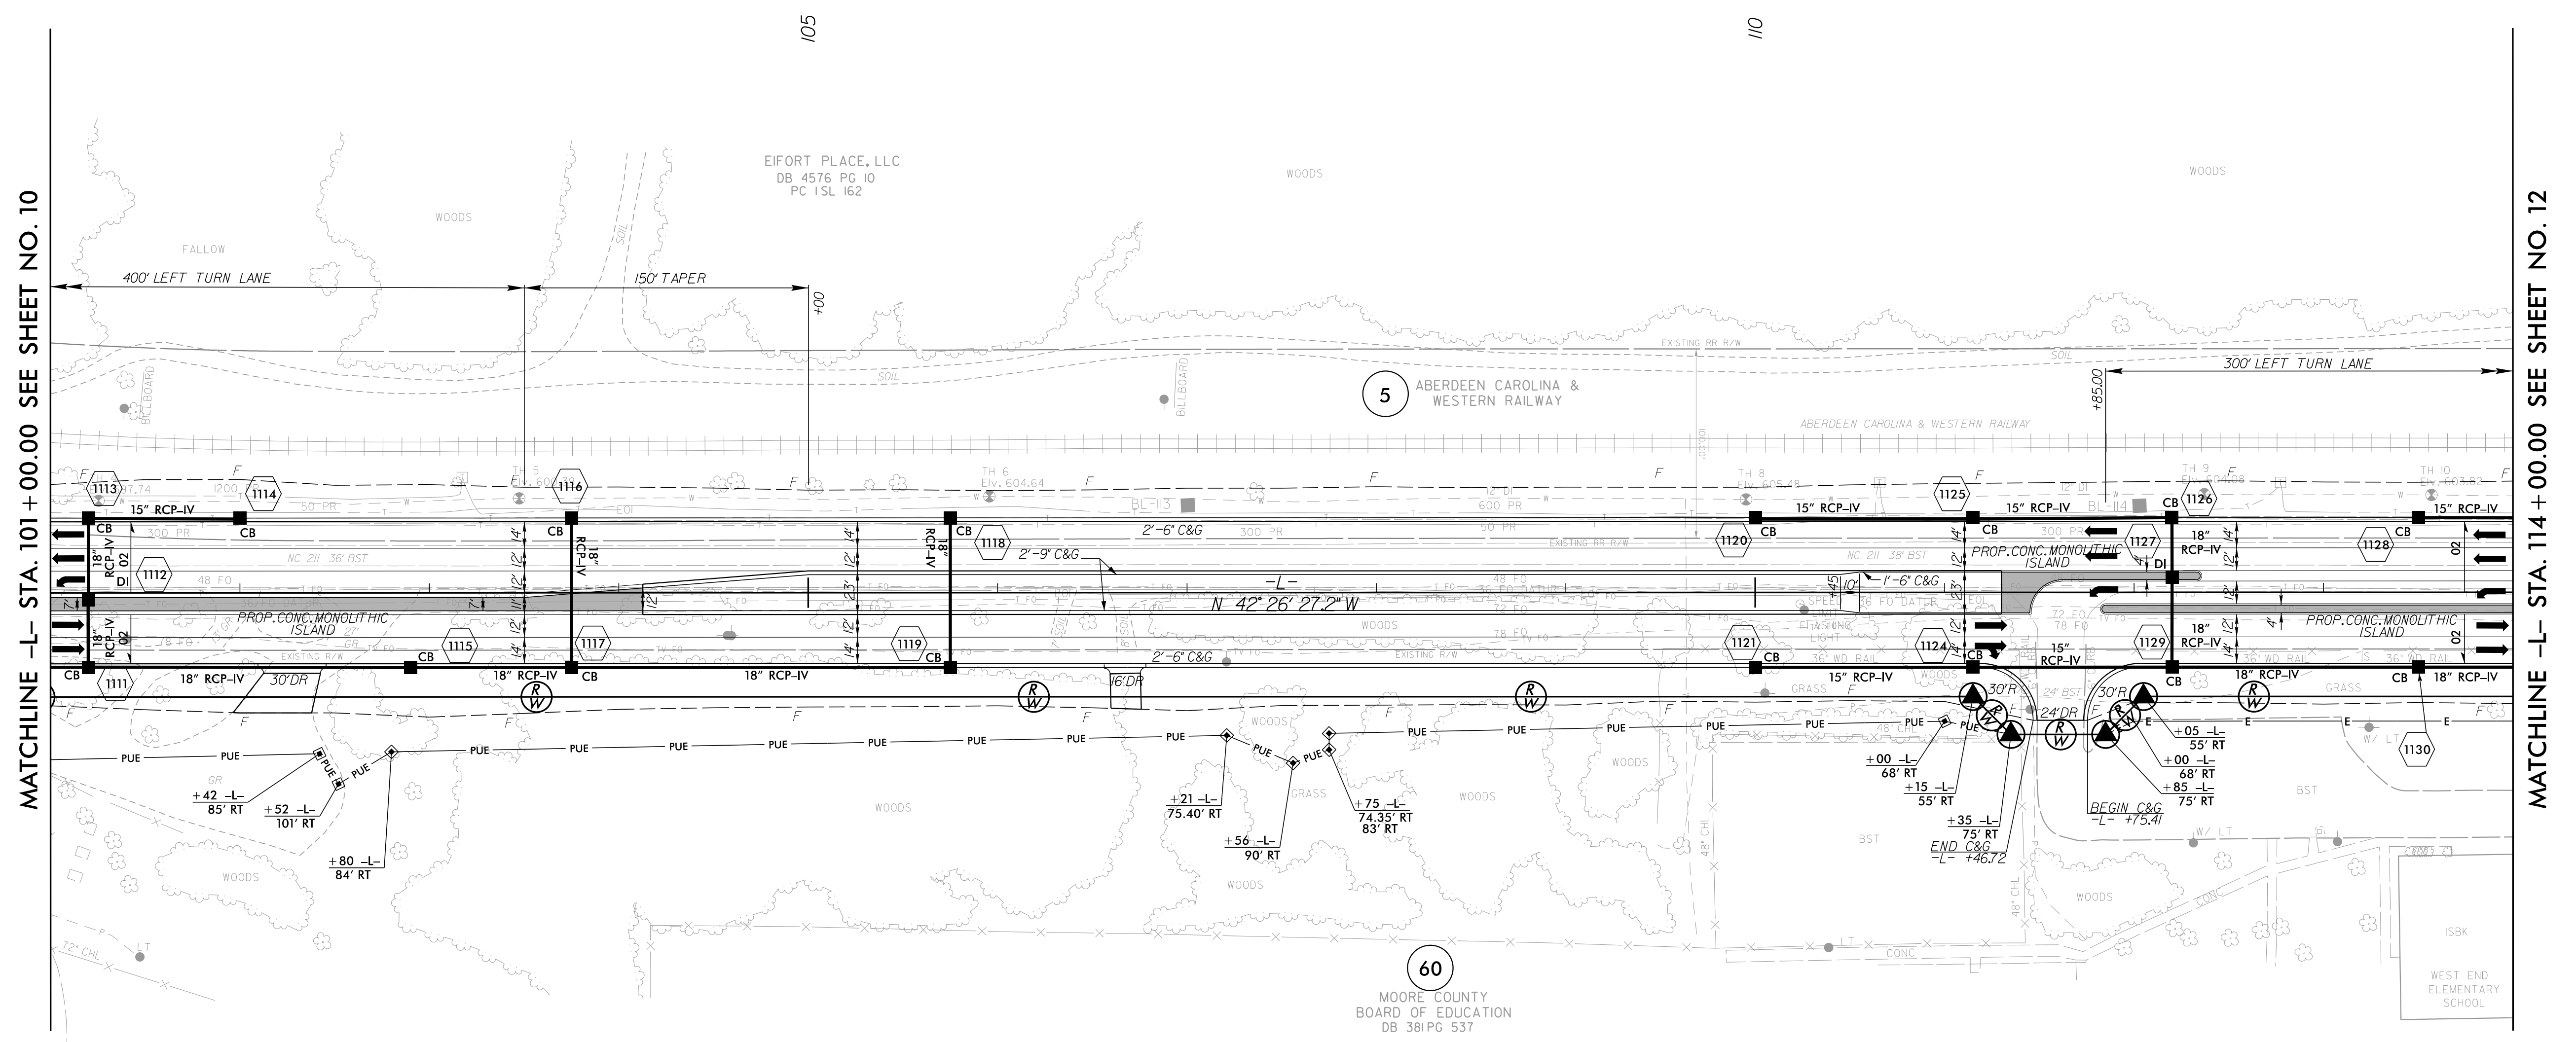


8/17/99

PROJECT REFERENCE NO. <i>R-5726</i>		SHEET NO. <i>11</i>	
ROADWAY DESIGN ENGINEER 		HYDRAULICS ENGINEER 	
<p>DOCUMENT NOT CONSIDERED FINAL UNLESS ALL SIGNATURES COMPLETED</p>			
Prepared in the Office of:		<p>M MOTT MACDONALD 930 Main Campus Drive, Suite 200 Raleigh, NC 27606 www.mottmac.com</p>	
 <p>HDR Engineering, Inc. of the Carolinas 555 Fayetteville St., Suite 900 Raleigh, N.C. 27601 N.C.B.E.L.S. License Number: F-0116</p>			
<p>FOR -L- PROFILE SEE SHEET 30 FOR INTERSECTION DETAIL SEE SHEET 2B-2 FOR DITCH DETAILS SEE SHEET 2D-1</p>			



MATCHLINE -L- STA. 101+00.00 SEE SHEET NO. 10

MATCHLINE -L- STA. 114+00.00 SEE SHEET NO. 12

7/29/2024
R:\Projects\5726\Drawings\Plan\5726_rdy_psh11.dgn
WAL 7/24/24

ALL DRIVEWAY RADII ARE 10' UNLESS OTHERWISE NOTED ON PLANS.