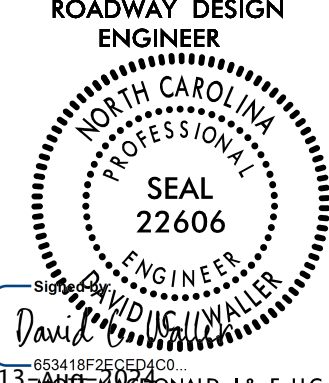
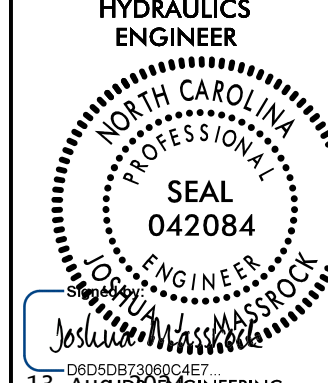

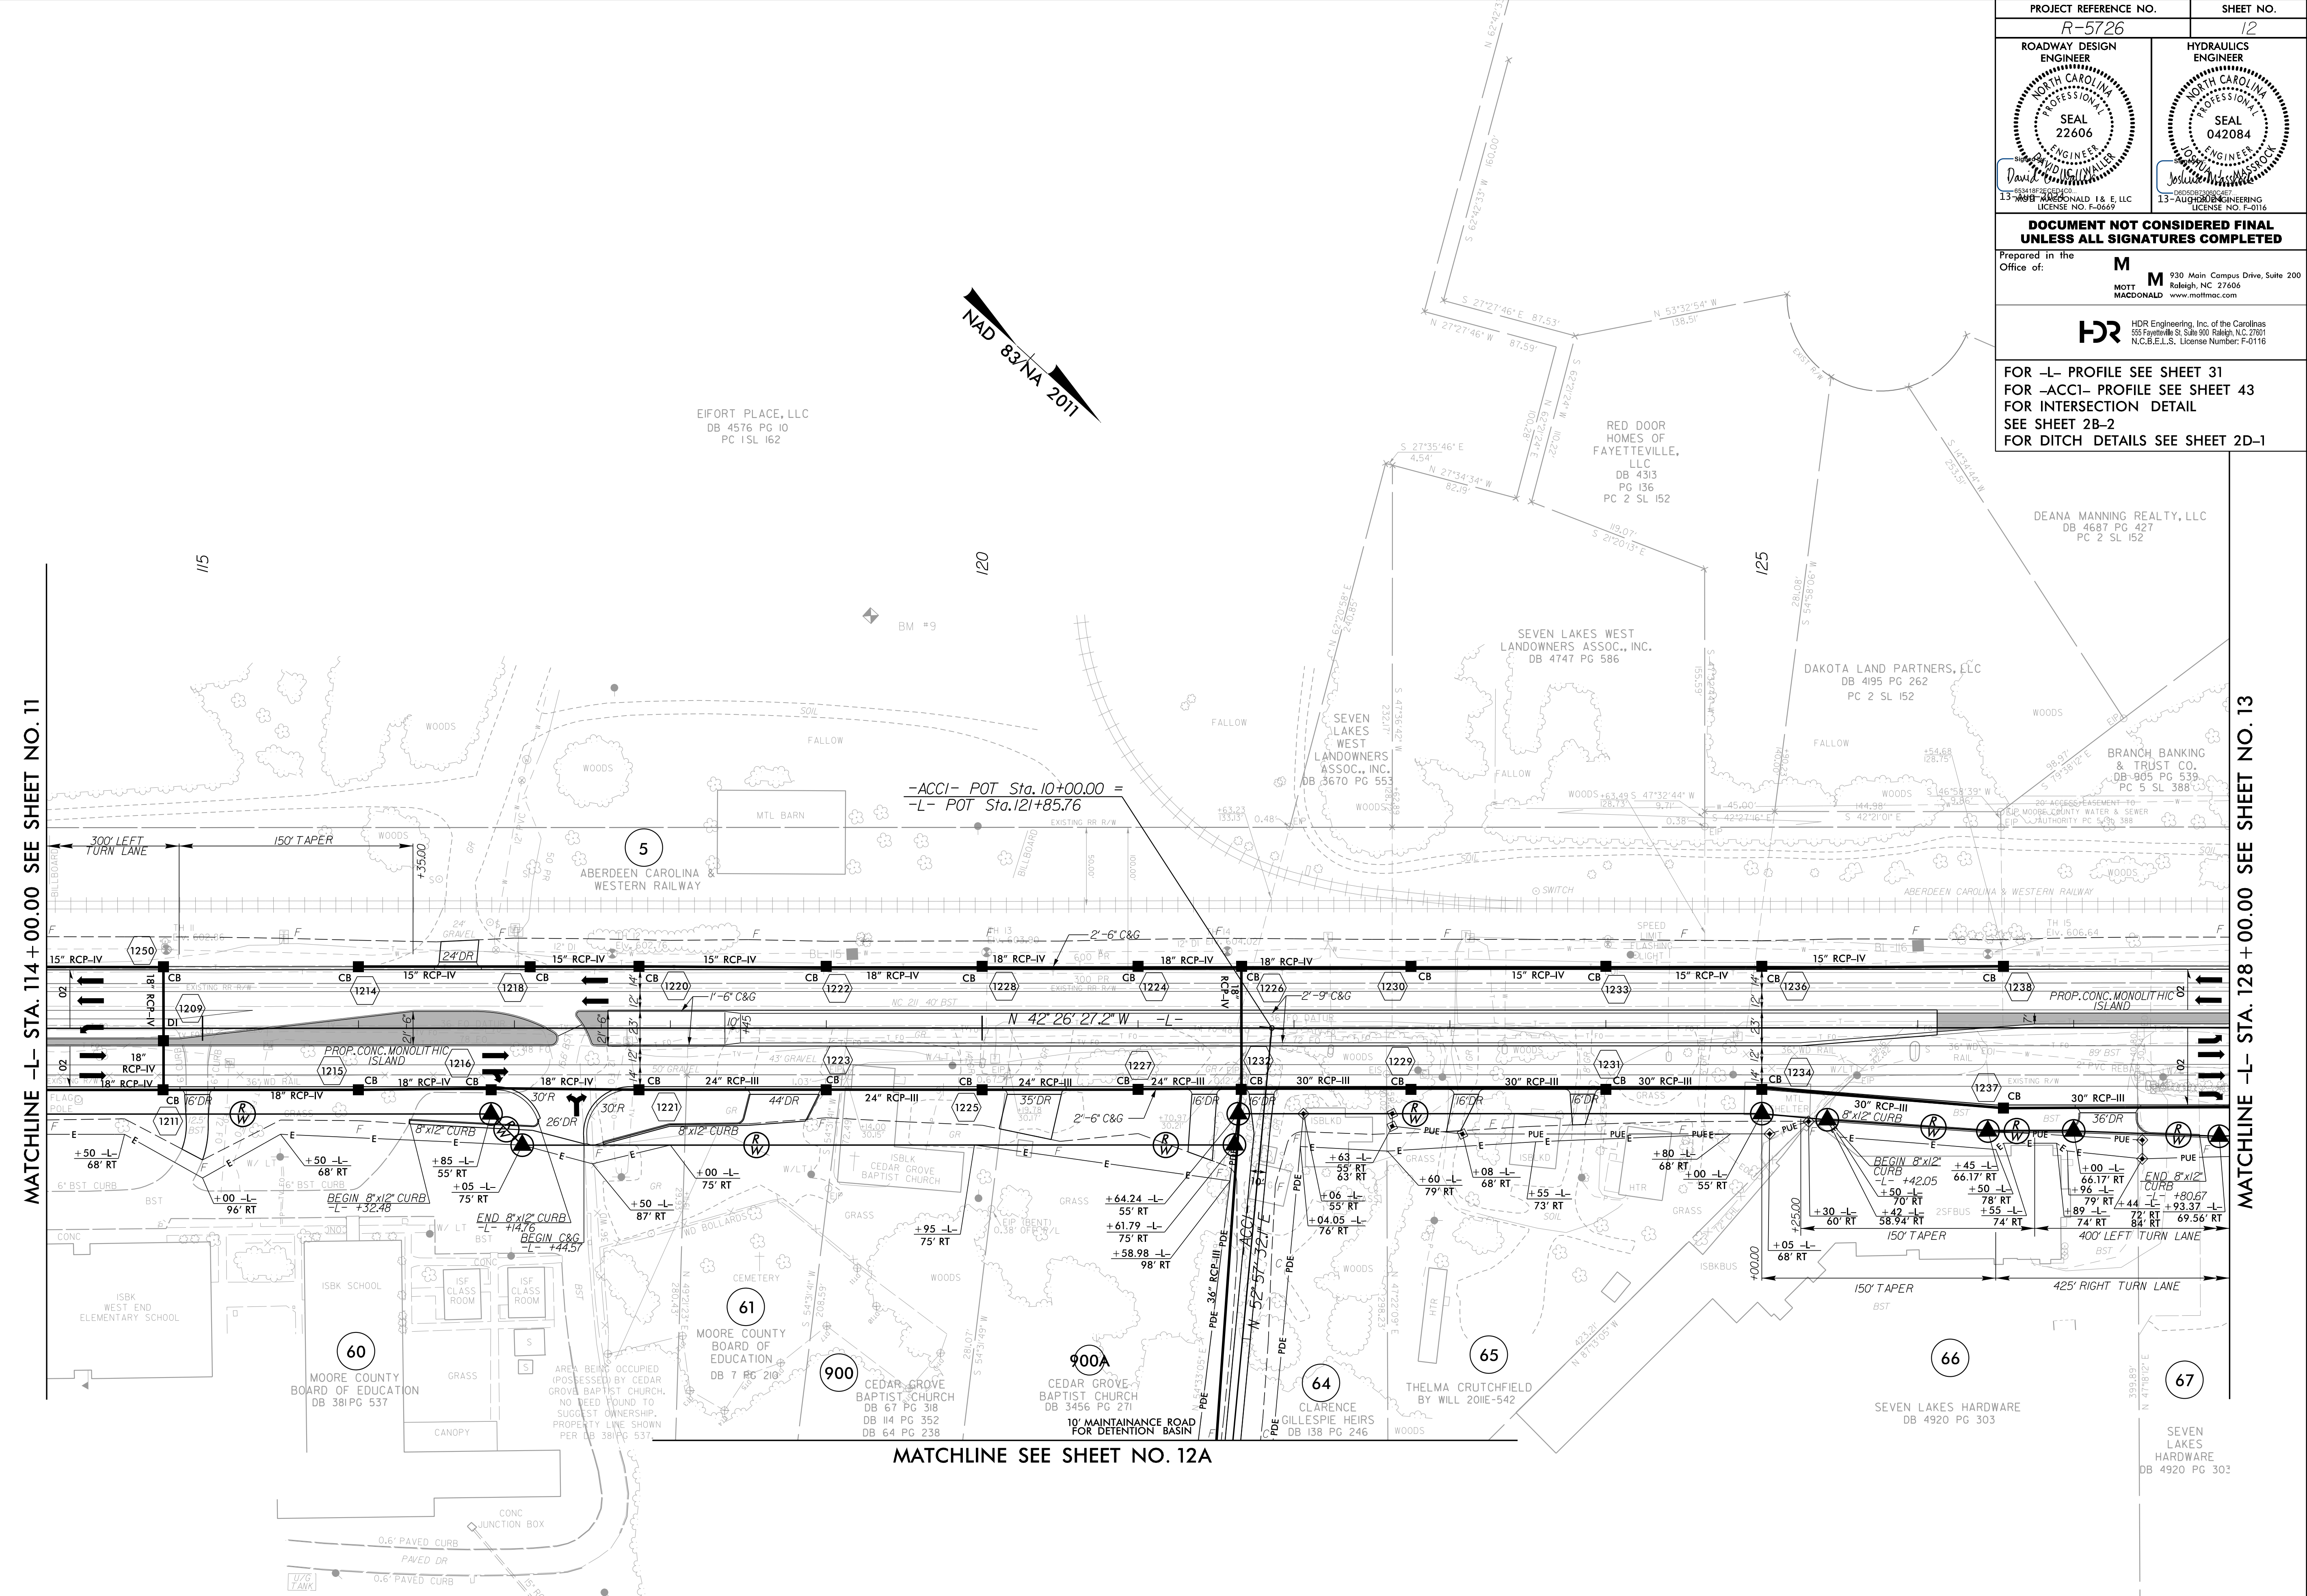


PROJECT REFERENCE NO. R-5726		SHEET NO. 12	
			
DOCUMENT NOT CONSIDERED FINAL UNLESS ALL SIGNATURES COMPLETED			
Prepared in the Office of:		M MOTT MACDONALD 930 Main Campus Drive, Suite 200 Raleigh, NC 27606 www.mottmac.com	
			
FOR -L- PROFILE SEE SHEET 31 FOR -ACCI- PROFILE SEE SHEET 43 FOR INTERSECTION DETAIL SEE SHEET 2B-2 FOR DITCH DETAILS SEE SHEET 2D-1			



MATCHLINE -L- STA. 114 + 00.00 SEE SHEET NO. 11

MATCHLINE -L- STA. 128 + 00.00 SEE SHEET NO. 13

MATCHLINE SEE SHEET NO. 12A

ALL DRIVEWAY RADII ARE 10' UNLESS OTHERWISE NOTED ON PLANS.