
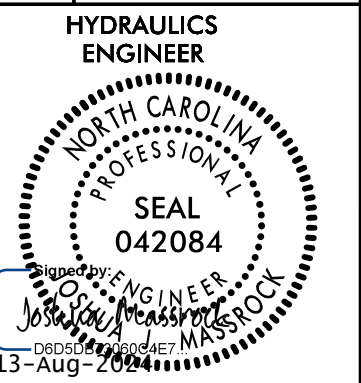
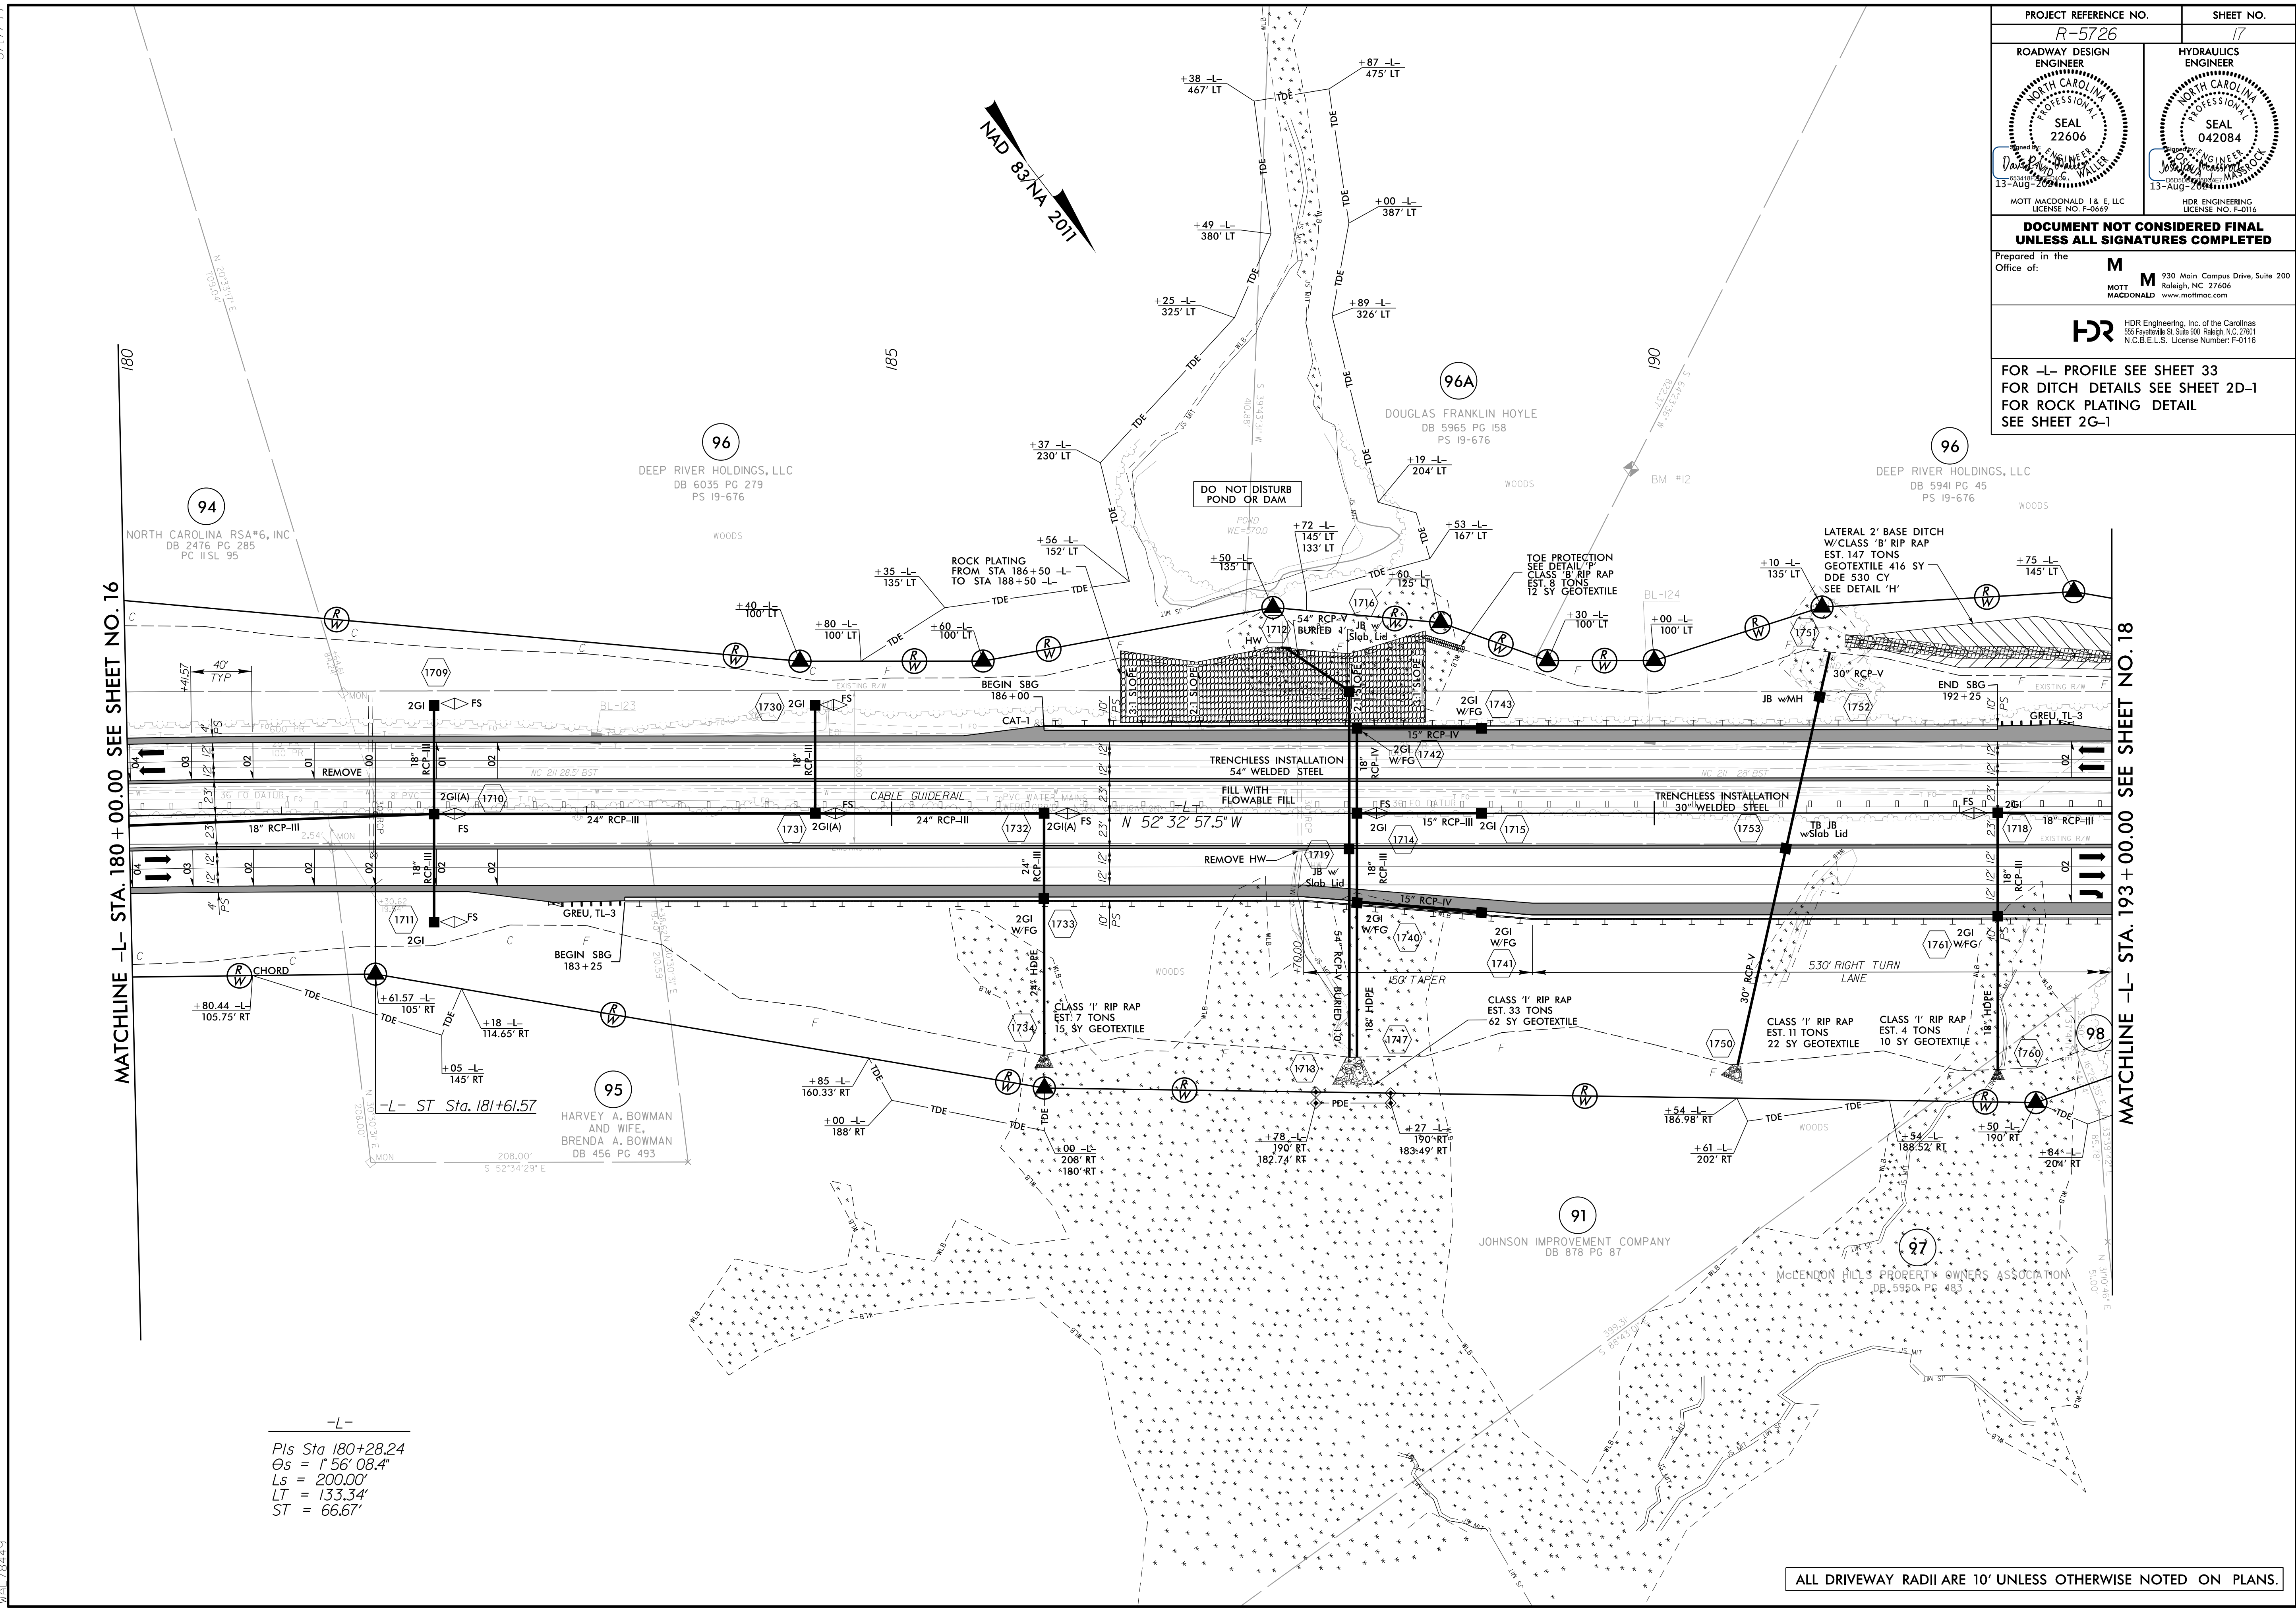


PROJECT REFERENCE NO. R-5726	SHEET NO. 17
ROADWAY DESIGN ENGINEER MOTT MACDONALD & E, LLC LICENSE NO. F-06697	HYDRAULICS ENGINEER MOTT MACDONALD & E, LLC LICENSE NO. F-0116
 	
<p>DOCUMENT NOT CONSIDERED FINAL UNLESS ALL SIGNATURES COMPLETED</p>	
<p>Prepared in the Office of: M MOTT MACDONALD</p>	
<p>HDR HDR Engineering, Inc. of the Carolinas 555 Fayetteville St., Suite 800 Raleigh, N.C. 27601 N.C.E.L.S. License Number: F-0116</p>	
<p>FOR -L- PROFILE SEE SHEET 33 FOR DITCH DETAILS SEE SHEET 2D-1 FOR ROCK PLATING DETAIL SEE SHEET 2G-1</p>	



MATCHLINE -L- STA. 180 + 00.00 SEE SHEET NO. 16

MATCHLINE -L- STA. 193 + 00.00 SEE SHEET NO. 18

-L-
 Pls Sta 180+28.24
 $\theta_s = 1^\circ 56' 08.4''$
 $L_s = 200.00'$
 $LT = 133.34'$
 $ST = 66.67'$

ALL DRIVEWAY RADII ARE 10' UNLESS OTHERWISE NOTED ON PLANS.

7/29/2024
 R:\Projects\5726\Drawings\Plan\5726_Plan17.dgn
 M:\Projects\5726\Drawings\Plan\5726_Plan17.dgn