

8/17/99


PROJECT REFERENCE NO. R-5726	SHEET NO. 18
ROADWAY DESIGN ENGINEER SEAL 22606 MOTT MACDONALD I & E, LLC LICENSE NO. F-0669	HYDRAULICS ENGINEER SEAL 042084 MOTT MACDONALD I & E, LLC LICENSE NO. F-0116

**DOCUMENT NOT CONSIDERED FINAL
UNLESS ALL SIGNATURES COMPLETED**

Prepared in the Office of: **M M**
MOTT MACDONALD I & E, LLC
930 Main Campus Drive, Suite 200
Raleigh, NC 27606
www.mottmac.com

HDR HDR Engineering, Inc. of the Carolinas
555 Fayetteville St., Suite 900 Raleigh, N.C. 27601
N.C.B.E.L.S. License Number: F-0116

FOR -L- PROFILE SEE SHEET 34
FOR -Y19- PROFILE SEE SHEET 42
FOR -Y19A- PROFILE SEE SHEET 42
FOR INTERSECTION DETAIL SEE SHEET 2B-3
FOR DITCH DETAILS SEE SHEET 2D-1
FOR ROCK PLATING DETAILS SEE SHEET 2G-1

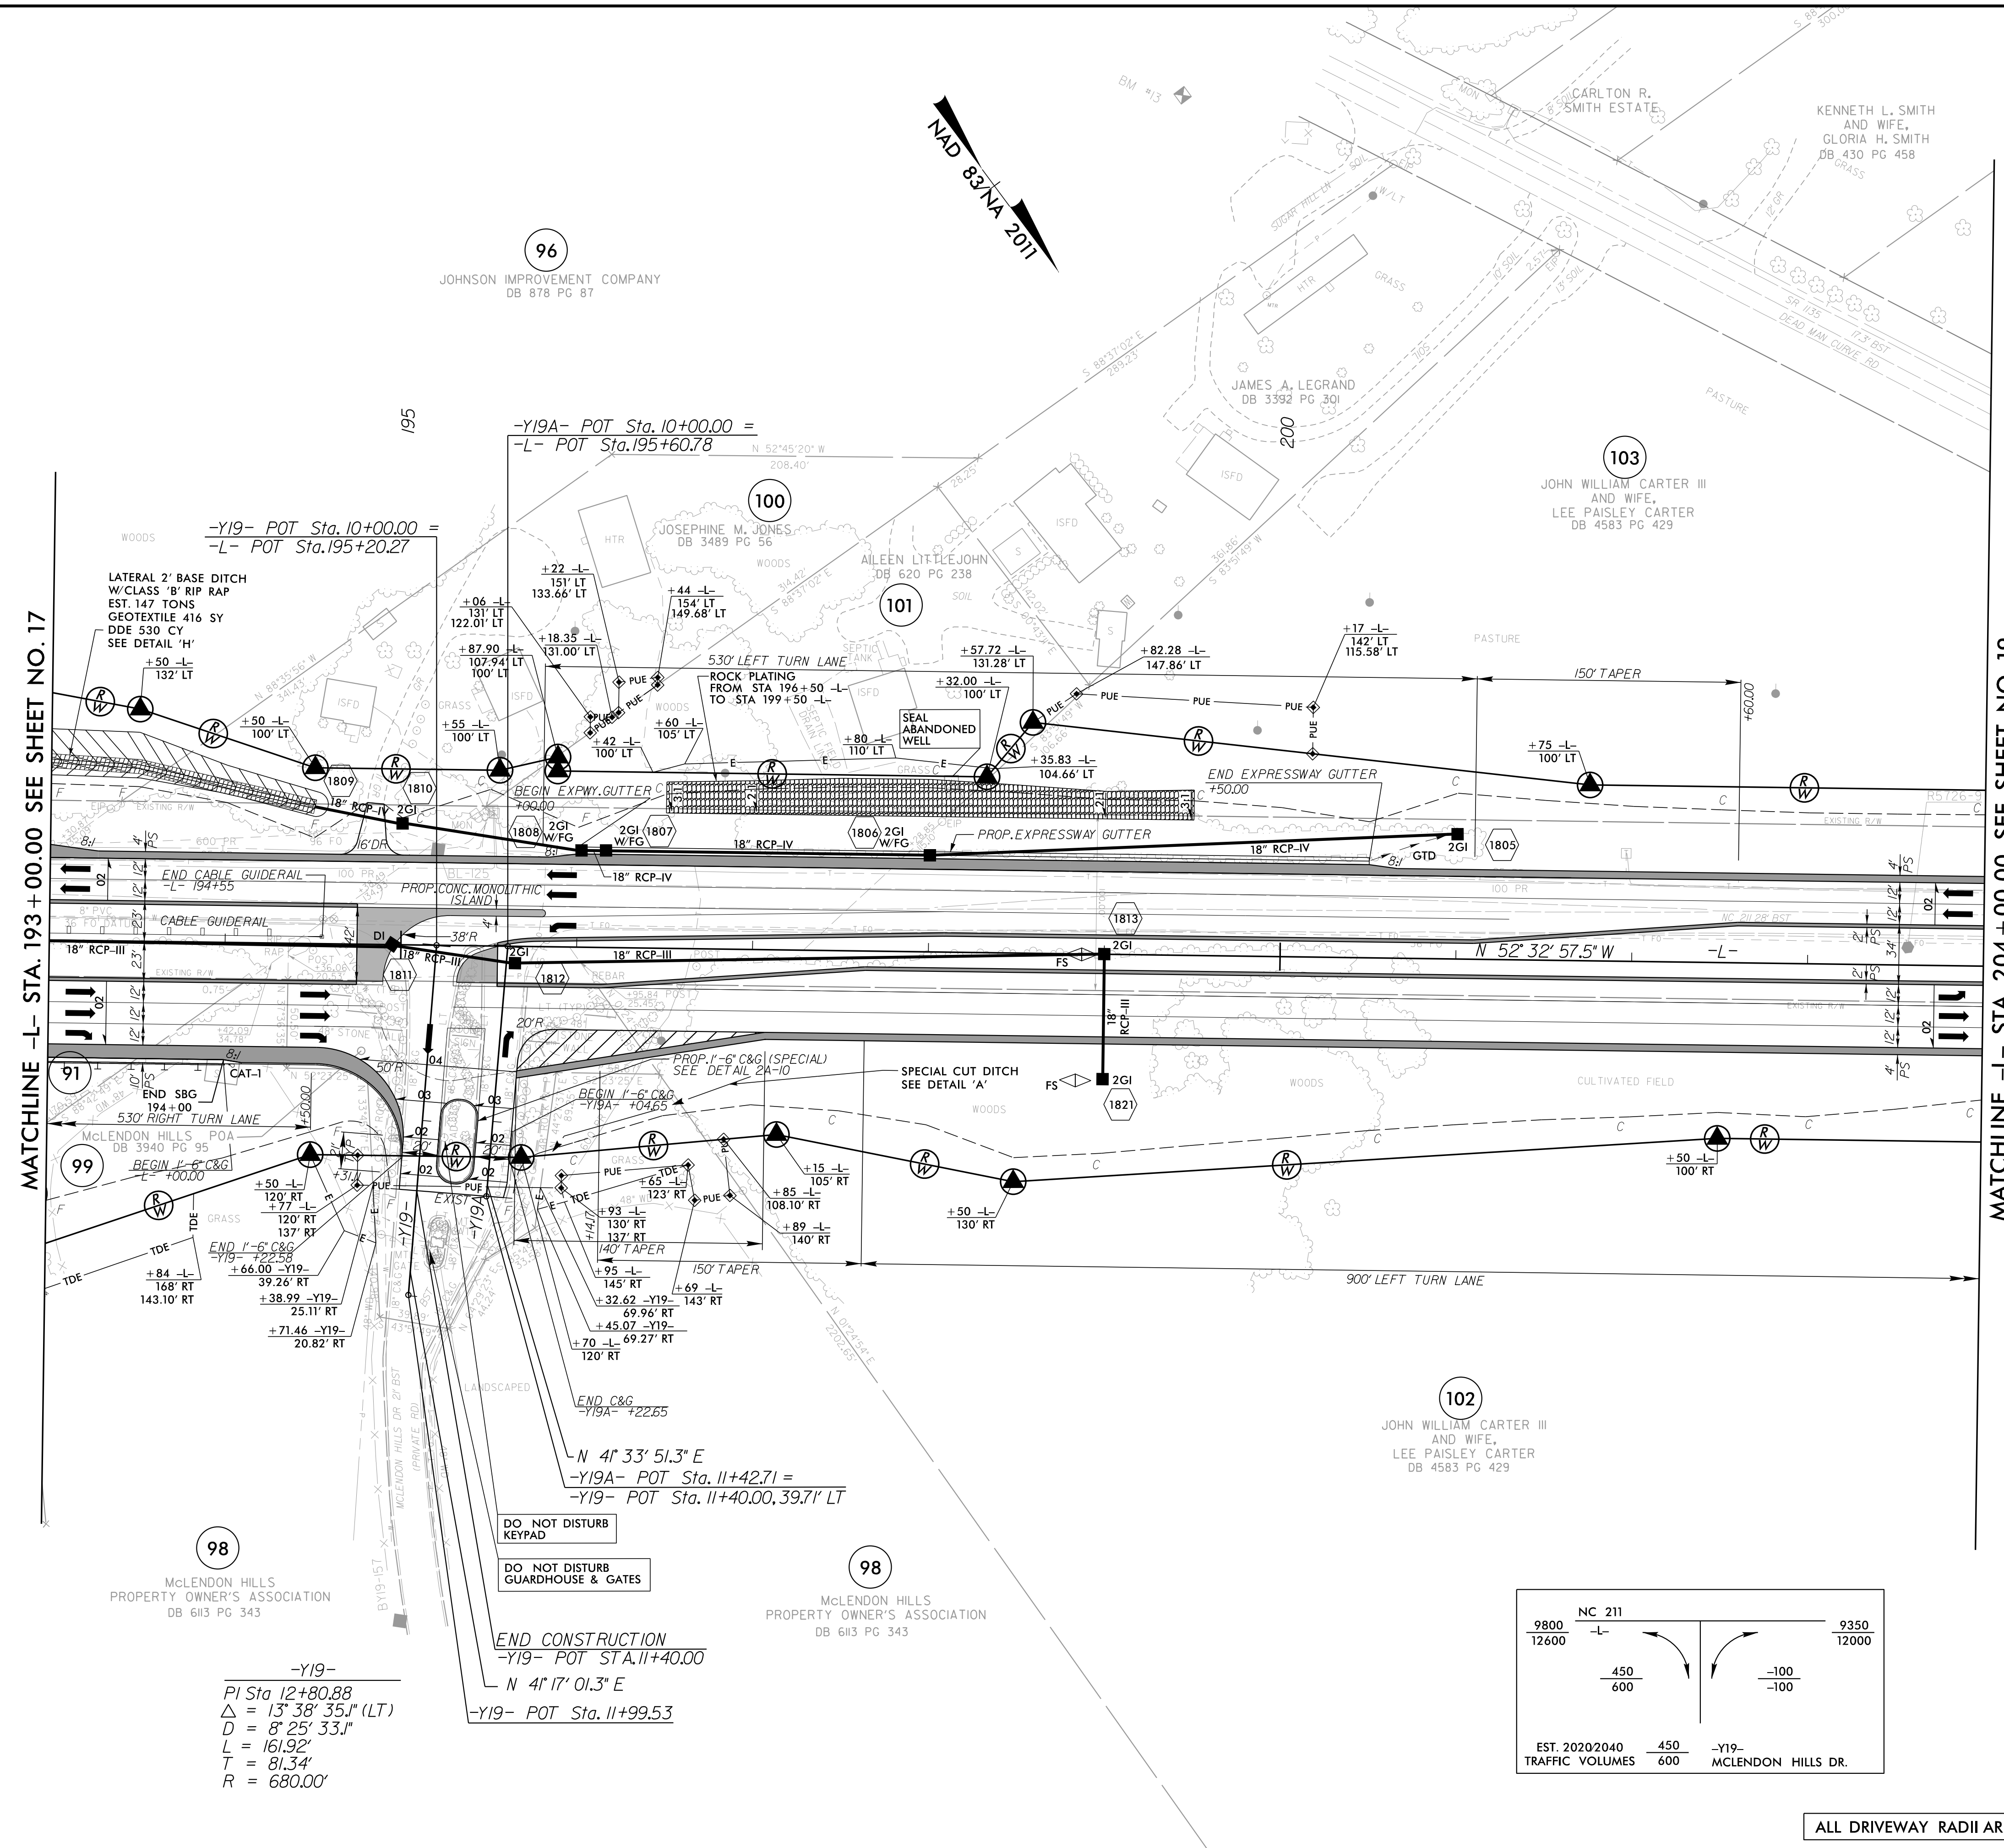

98
McLENDON HILLS
PROPERTY OWNER'S ASSOCIATION
DB 6113 PG 343


-Y19-
PI Sta 12+80.88
Δ = 13' 38" 35.1" (LT)
D = 8' 25" 33.1"
L = 161.92'
T = 81.34'
R = 680.00'

DO NOT DISTURB
KEYPAD

DO NOT DISTURB
GUARDHOUSE & GATES

END CONSTRUCTION
-Y19- POT STA. 11+40.00

N 4° 17' 01.3" E
-Y19- POT Sta. 11+99.53

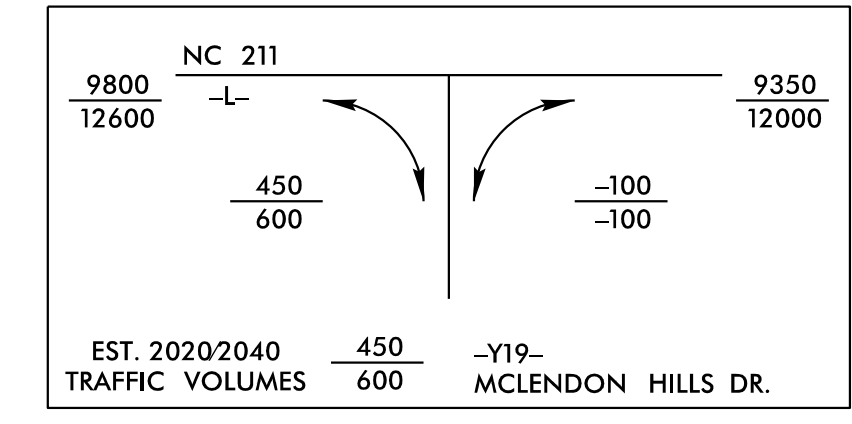

ALL DRIVEWAY RADII ARE 10' UNLESS OTHERWISE NOTED ON PLANS.

7/29/2024
R:\Projects\4\Proj\5726_rdy_psh18.dgn
VAN 7844