
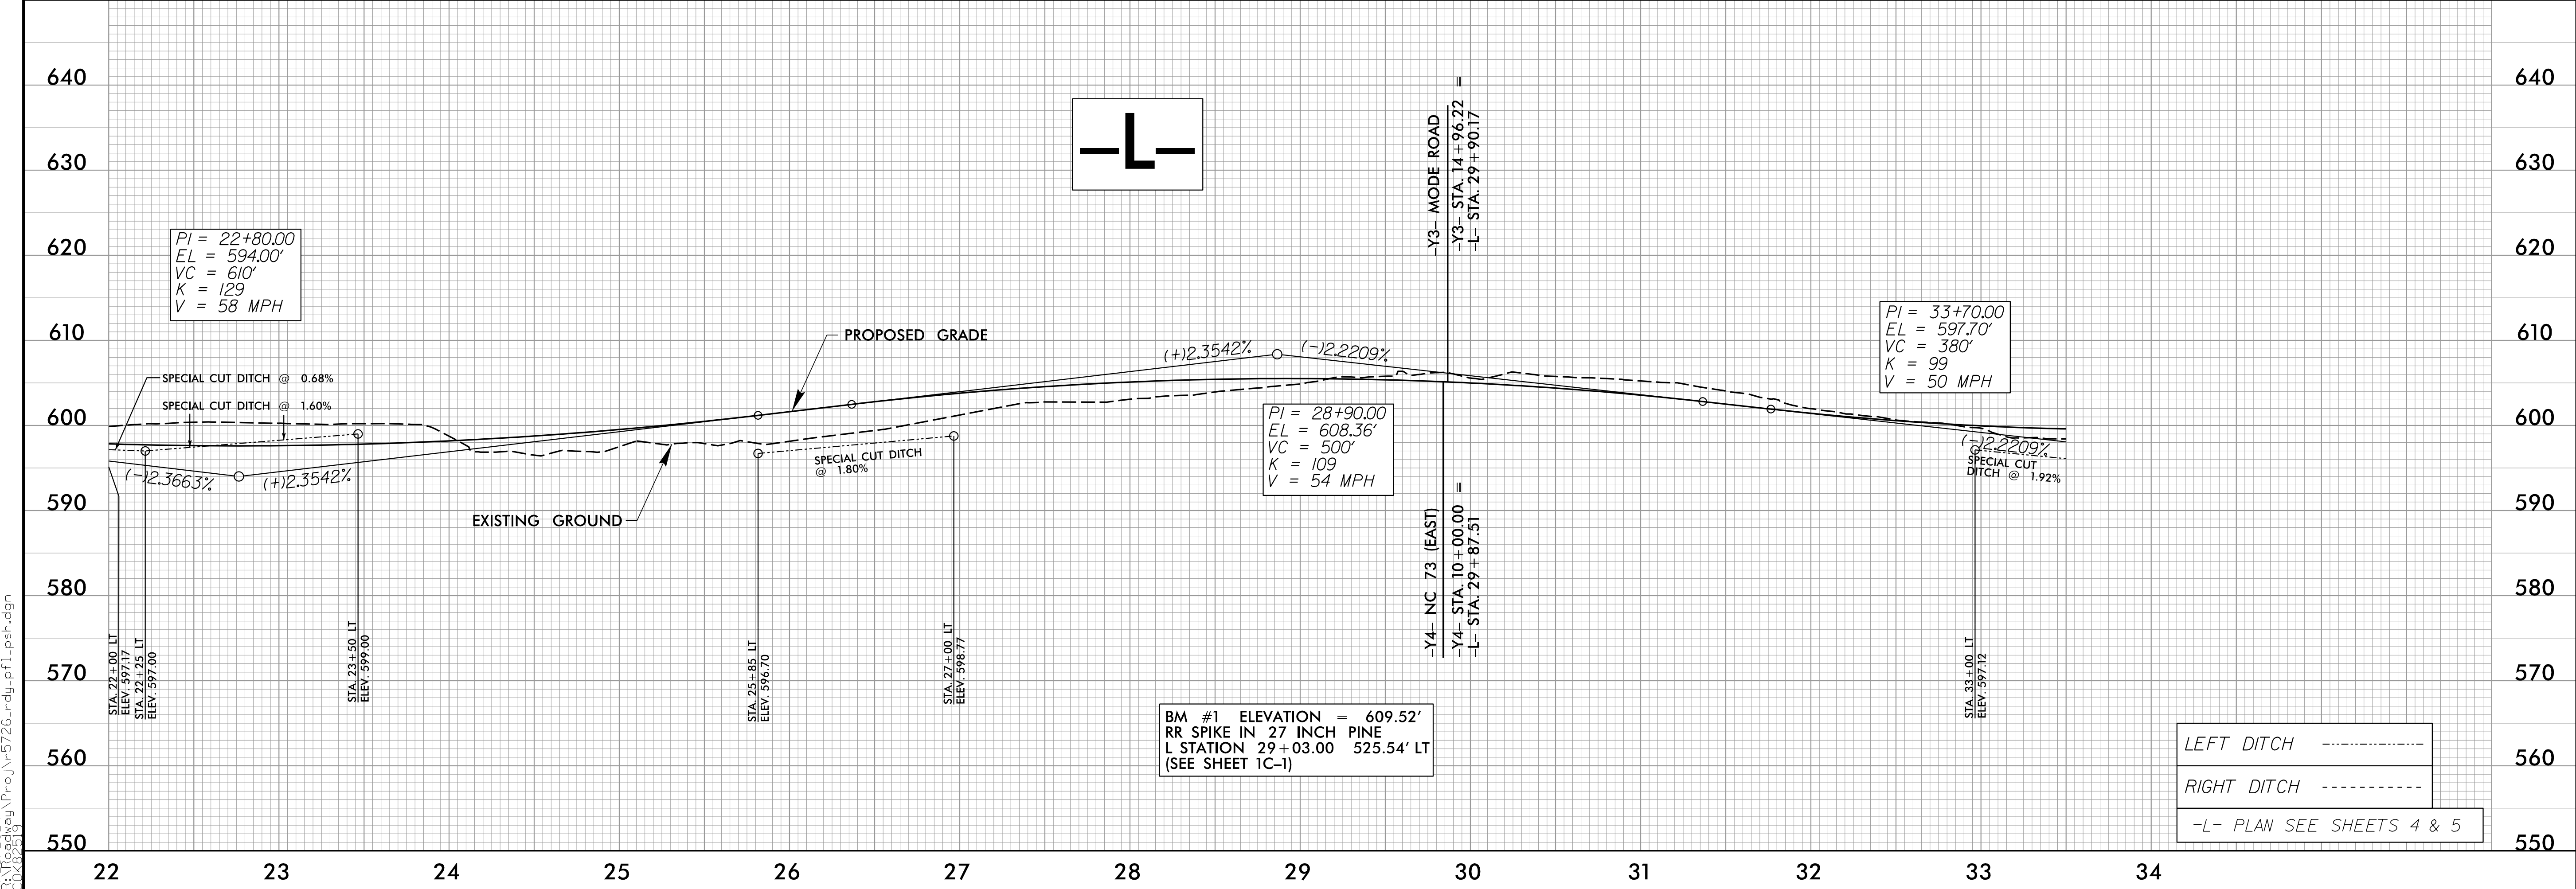


PROJECT REFERENCE NO. <i>R-5726</i>	SHEET NO. <i>27</i>
ROADWAY DESIGN ENGINEER NORTH CAROLINA PROFESSIONAL SEAL 22606 <i>David P. Walker</i> 13-Aug-2019	HYDRAULICS ENGINEER NORTH CAROLINA PROFESSIONAL SEAL 042084 <i>Joseph C. Walker</i> 13-Aug-2019
MOTT MACDONALD I & E, LLC LICENSE NO. F-0669	
MOTT MACDONALD 930 Main Campus Drive, Suite 200 Raleigh, NC 27606 www.mottmac.com	
<b>DOCUMENT NOT CONSIDERED FINAL</b> <b>UNLESS ALL SIGNATURES COMPLETED</b> Prepared in the Office of:	
HDR Engineering, Inc. of the Carolinas 555 Fayetteville St., Suite 800 Raleigh, N.C. 27601 N.C.B.E.L.S. License Number: F-0116	

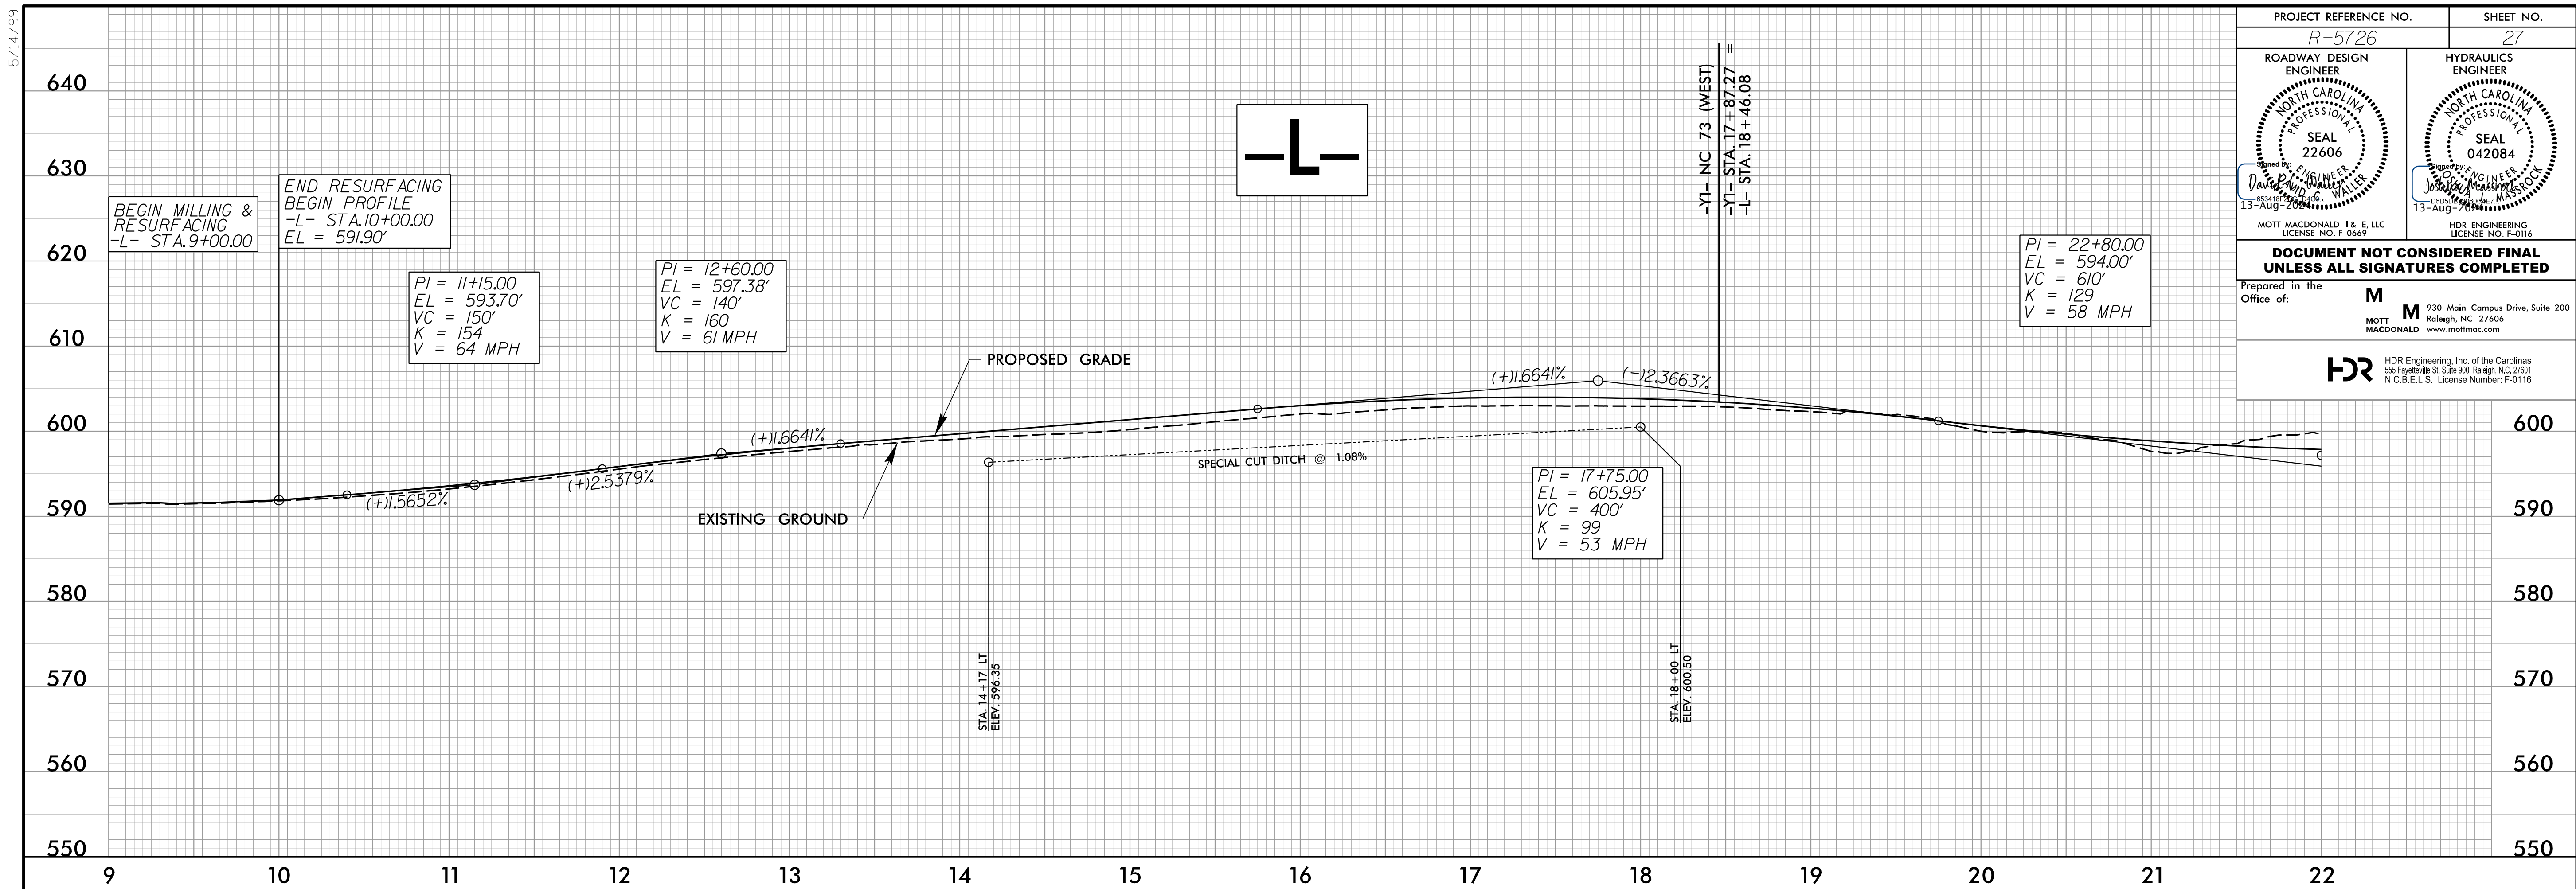

5/14/19  
7/25/2024  
R:\Projects\5726\Drawings\Profile\pfl\_psh.dgn