
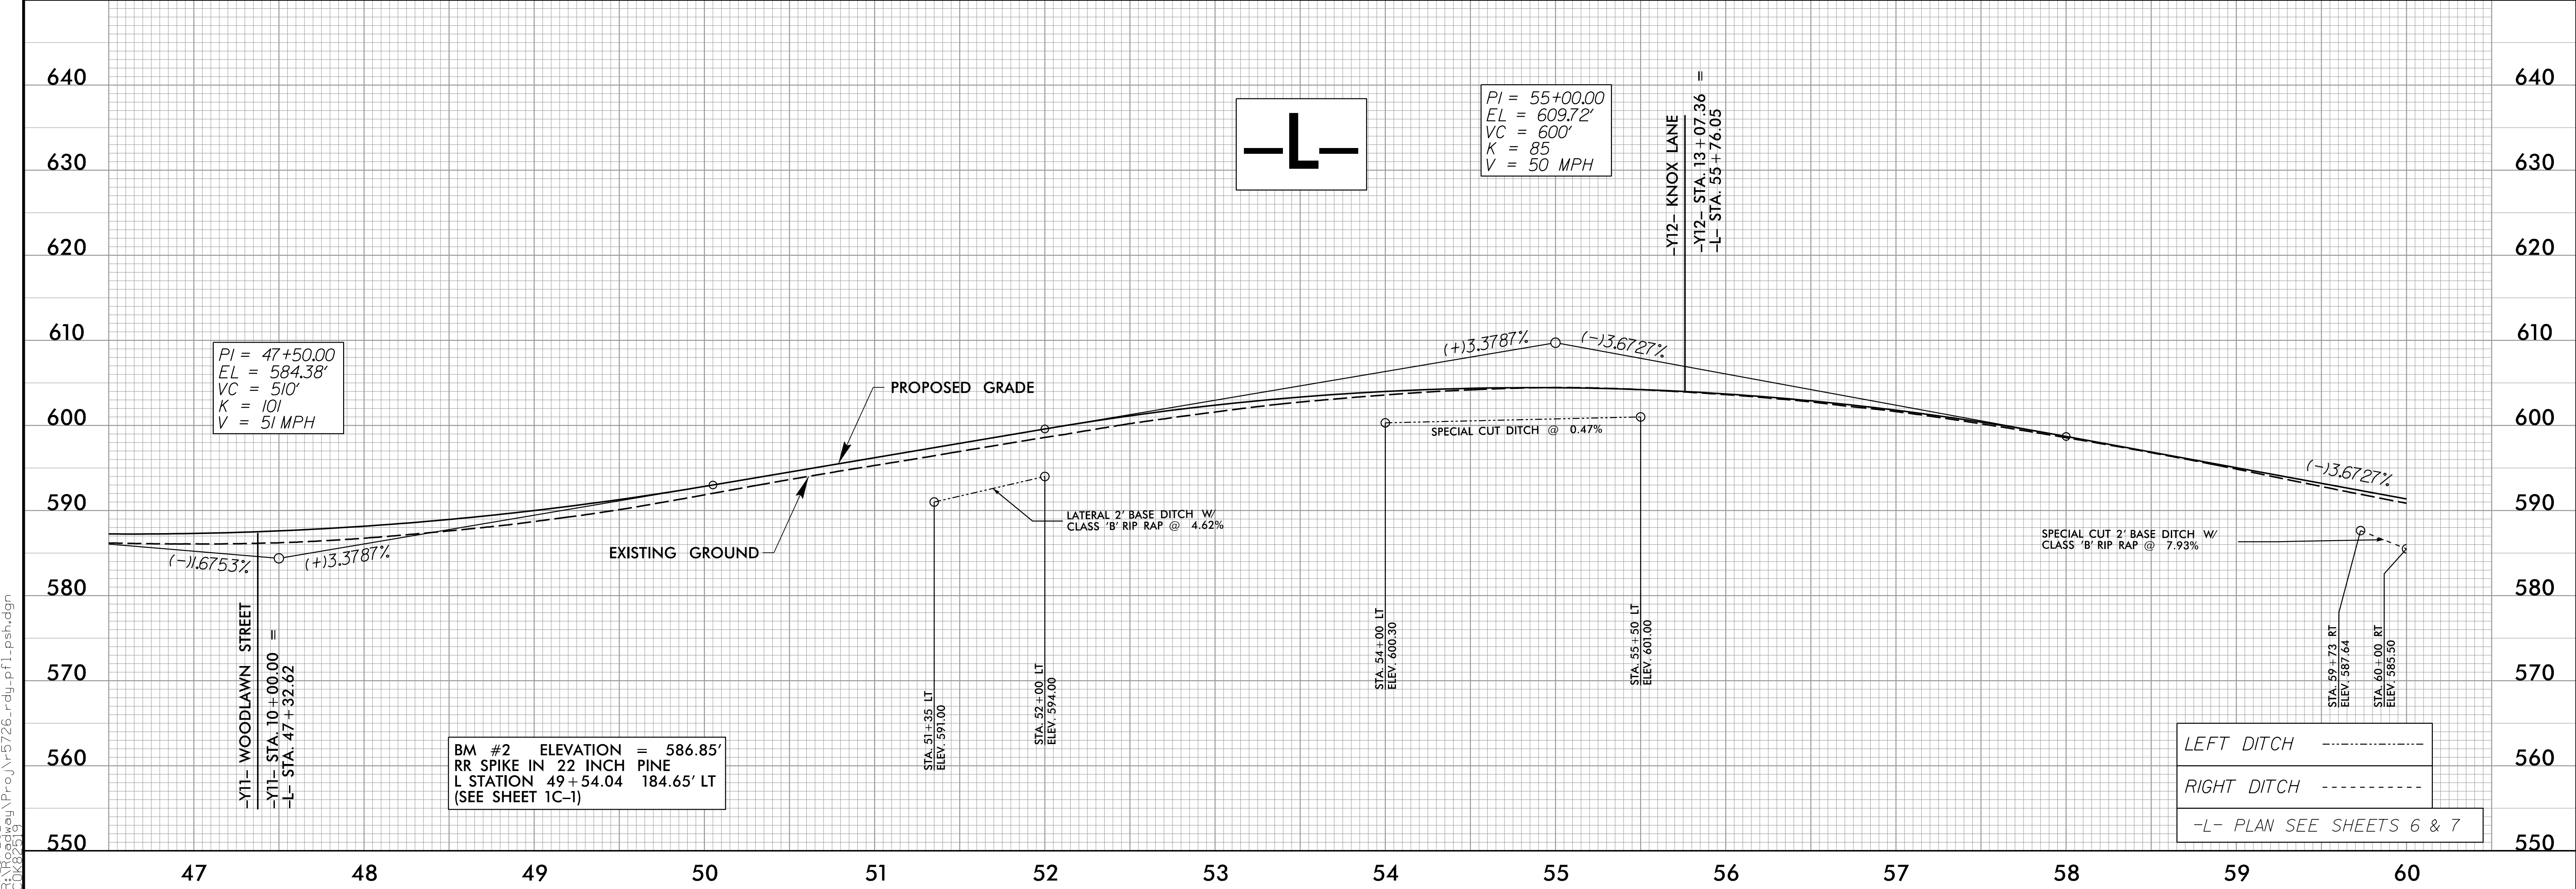


PROJECT REFERENCE NO. R-5726	SHEET NO. 28
ROADWAY DESIGN ENGINEER NORTH CAROLINA PROFESSIONAL SEAL 22606 DAVID P. WALKER 13-AUG-2024	HYDRAULICS ENGINEER NORTH CAROLINA PROFESSIONAL SEAL 042084 JOHN W. WALKER 13-AUG-2024
MOTT MACDONALD I & E, LLC LICENSE NO. F-0669	
HDR ENGINEERING LICENSE NO. F-0116	
DOCUMENT NOT CONSIDERED FINAL UNLESS ALL SIGNATURES COMPLETED	
Prepared in the Office of:	M MOTT MACDONALD 930 Main Campus Drive, Suite 200 Raleigh, NC 27606 www.mottmac.com
HDR HDR Engineering, Inc. of the Carolinas 555 Fayetteville St., Suite 800 Raleigh, N.C. 27601 N.C.B.E.L.S. License Number: F-0116	

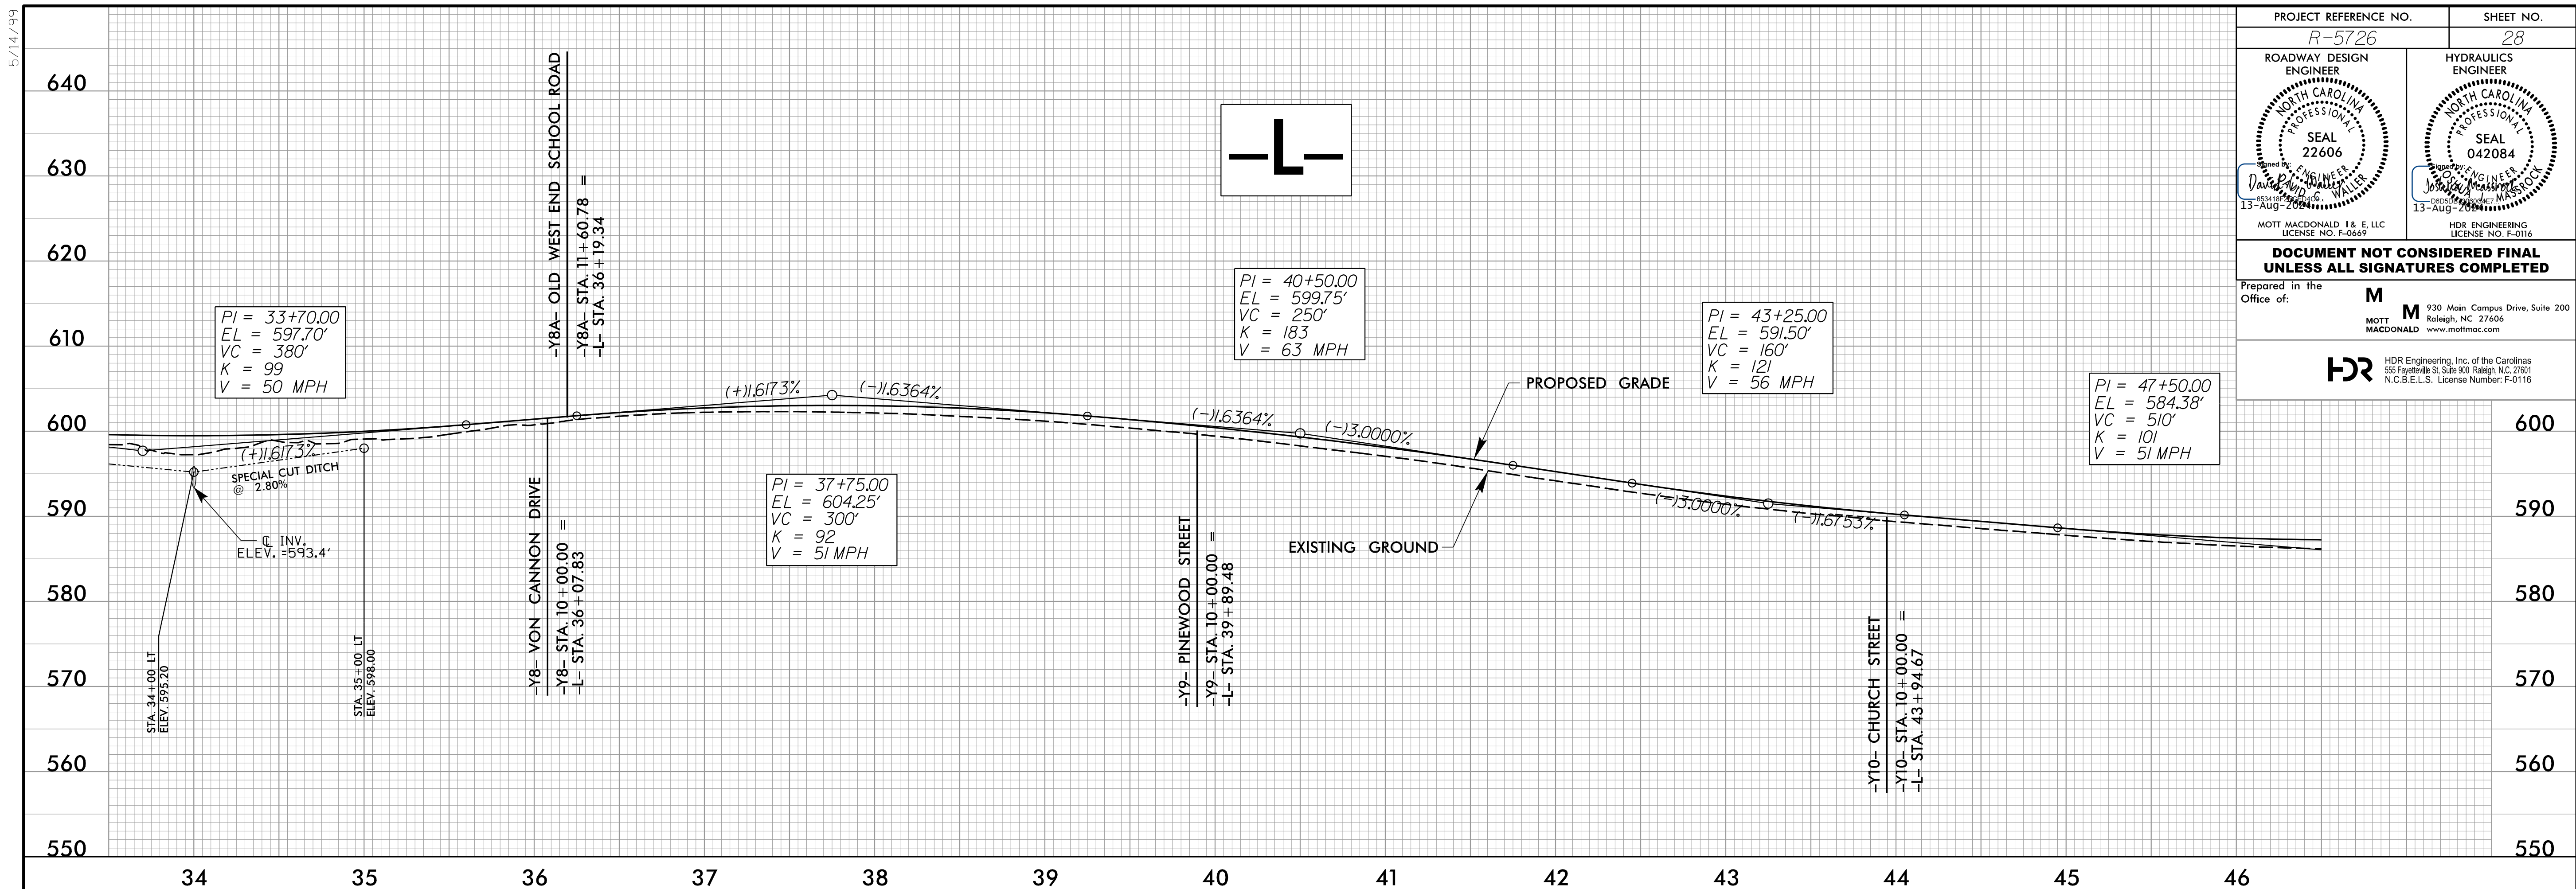

LEFT DITCH -----
 RIGHT DITCH -----
 -L- PLAN SEE SHEETS 6 & 7

5/14/2024
 R:\Projects\2024\Projects\5726\rdy.pfl.psh.dgn
 7/25/2024
 R:\Projects\2024\Projects\5726\rdy.pfl.psh.dgn
 13-AUG-2024