


5/14/99

PROJECT REFERENCE NO. <i>R-5726</i>	SHEET NO. 29
ROADWAY DESIGN ENGINEER MOTT MACDONALD 1 & E, LLC LICENSE NO. F-0669	HYDRAULICS ENGINEER HDR ENGINEERING LICENSE NO. F-0116
DOCUMENT NOT CONSIDERED FINAL UNLESS ALL SIGNATURES COMPLETED	
Prepared in the Office of: M MOTT MACDONALD	

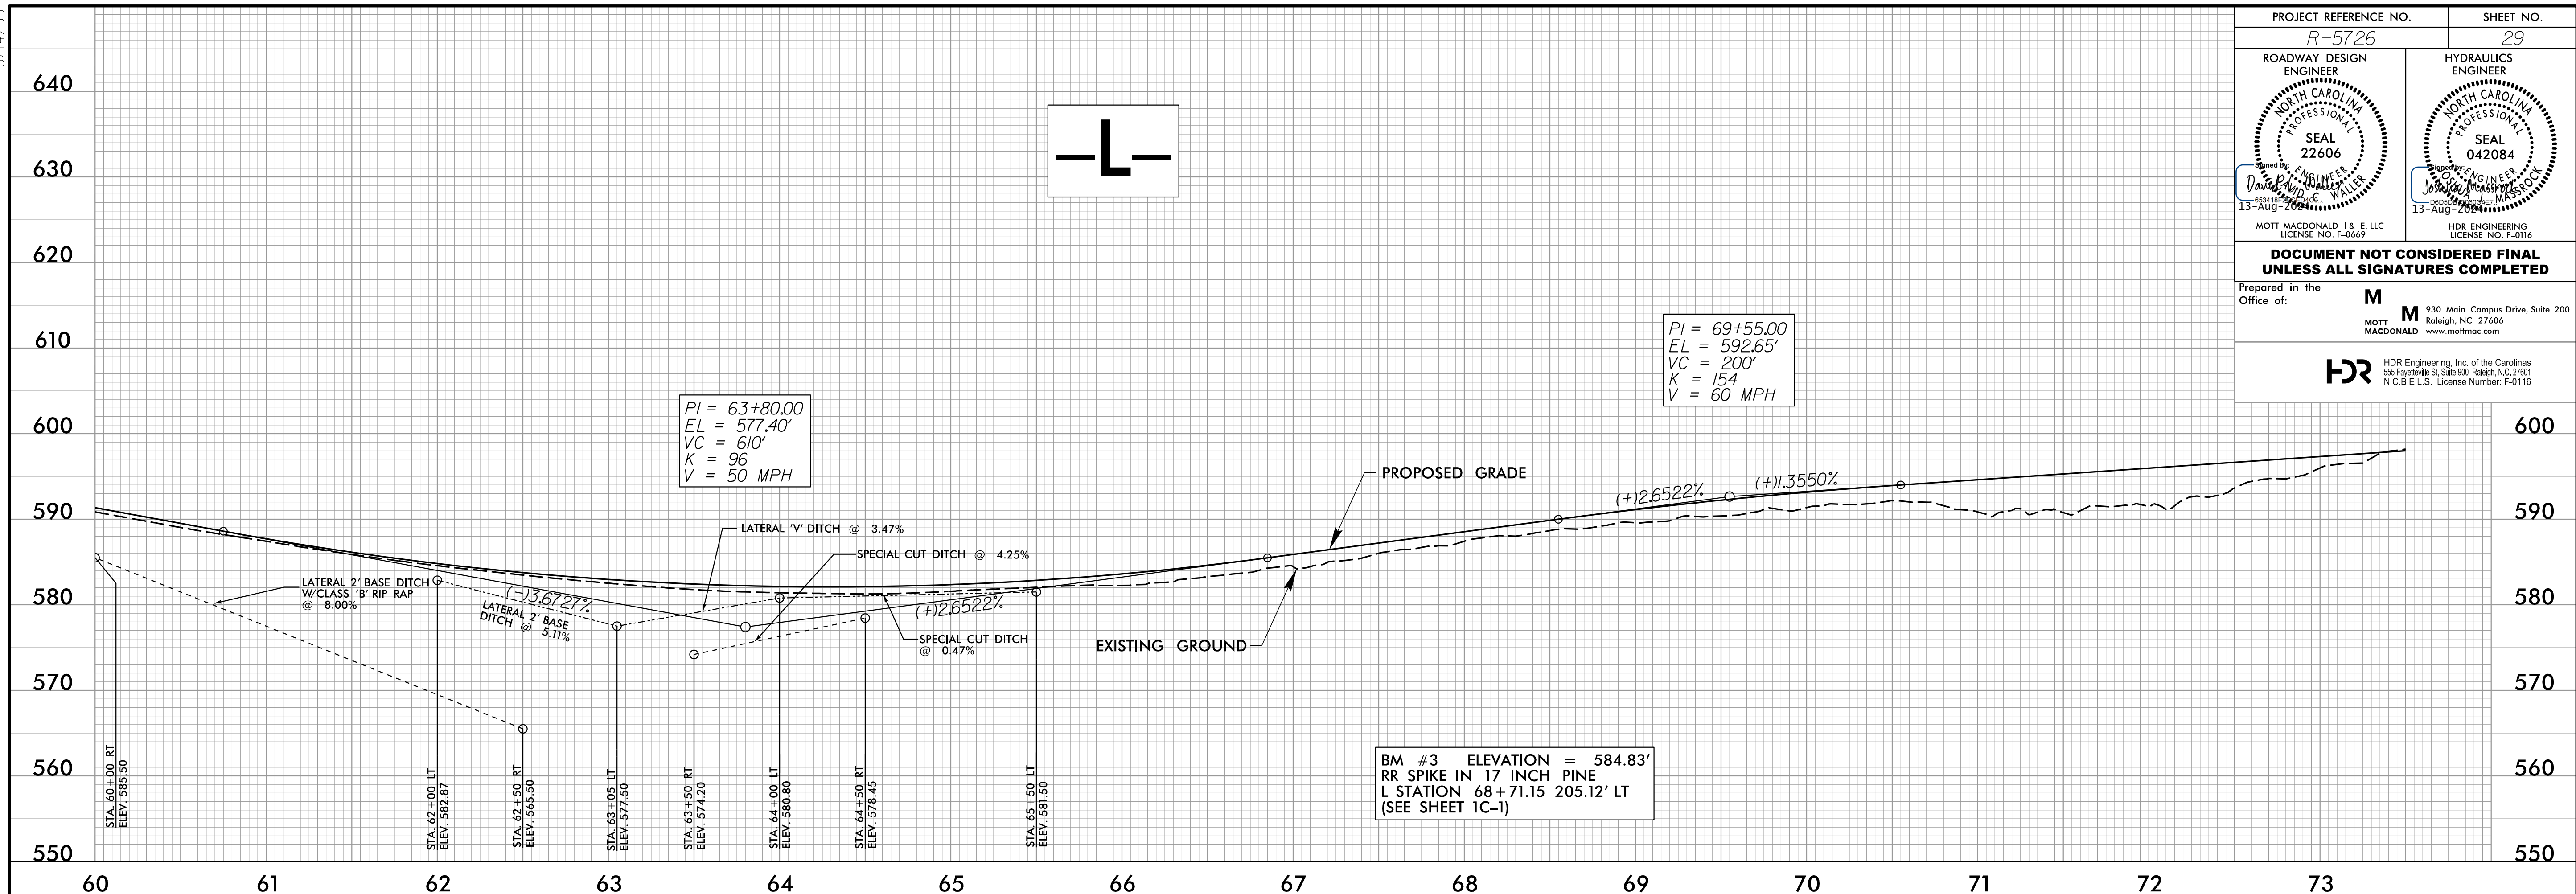

7/25/2004
R:\Projects\5726\Drawings\Profile\psh.dgn

