
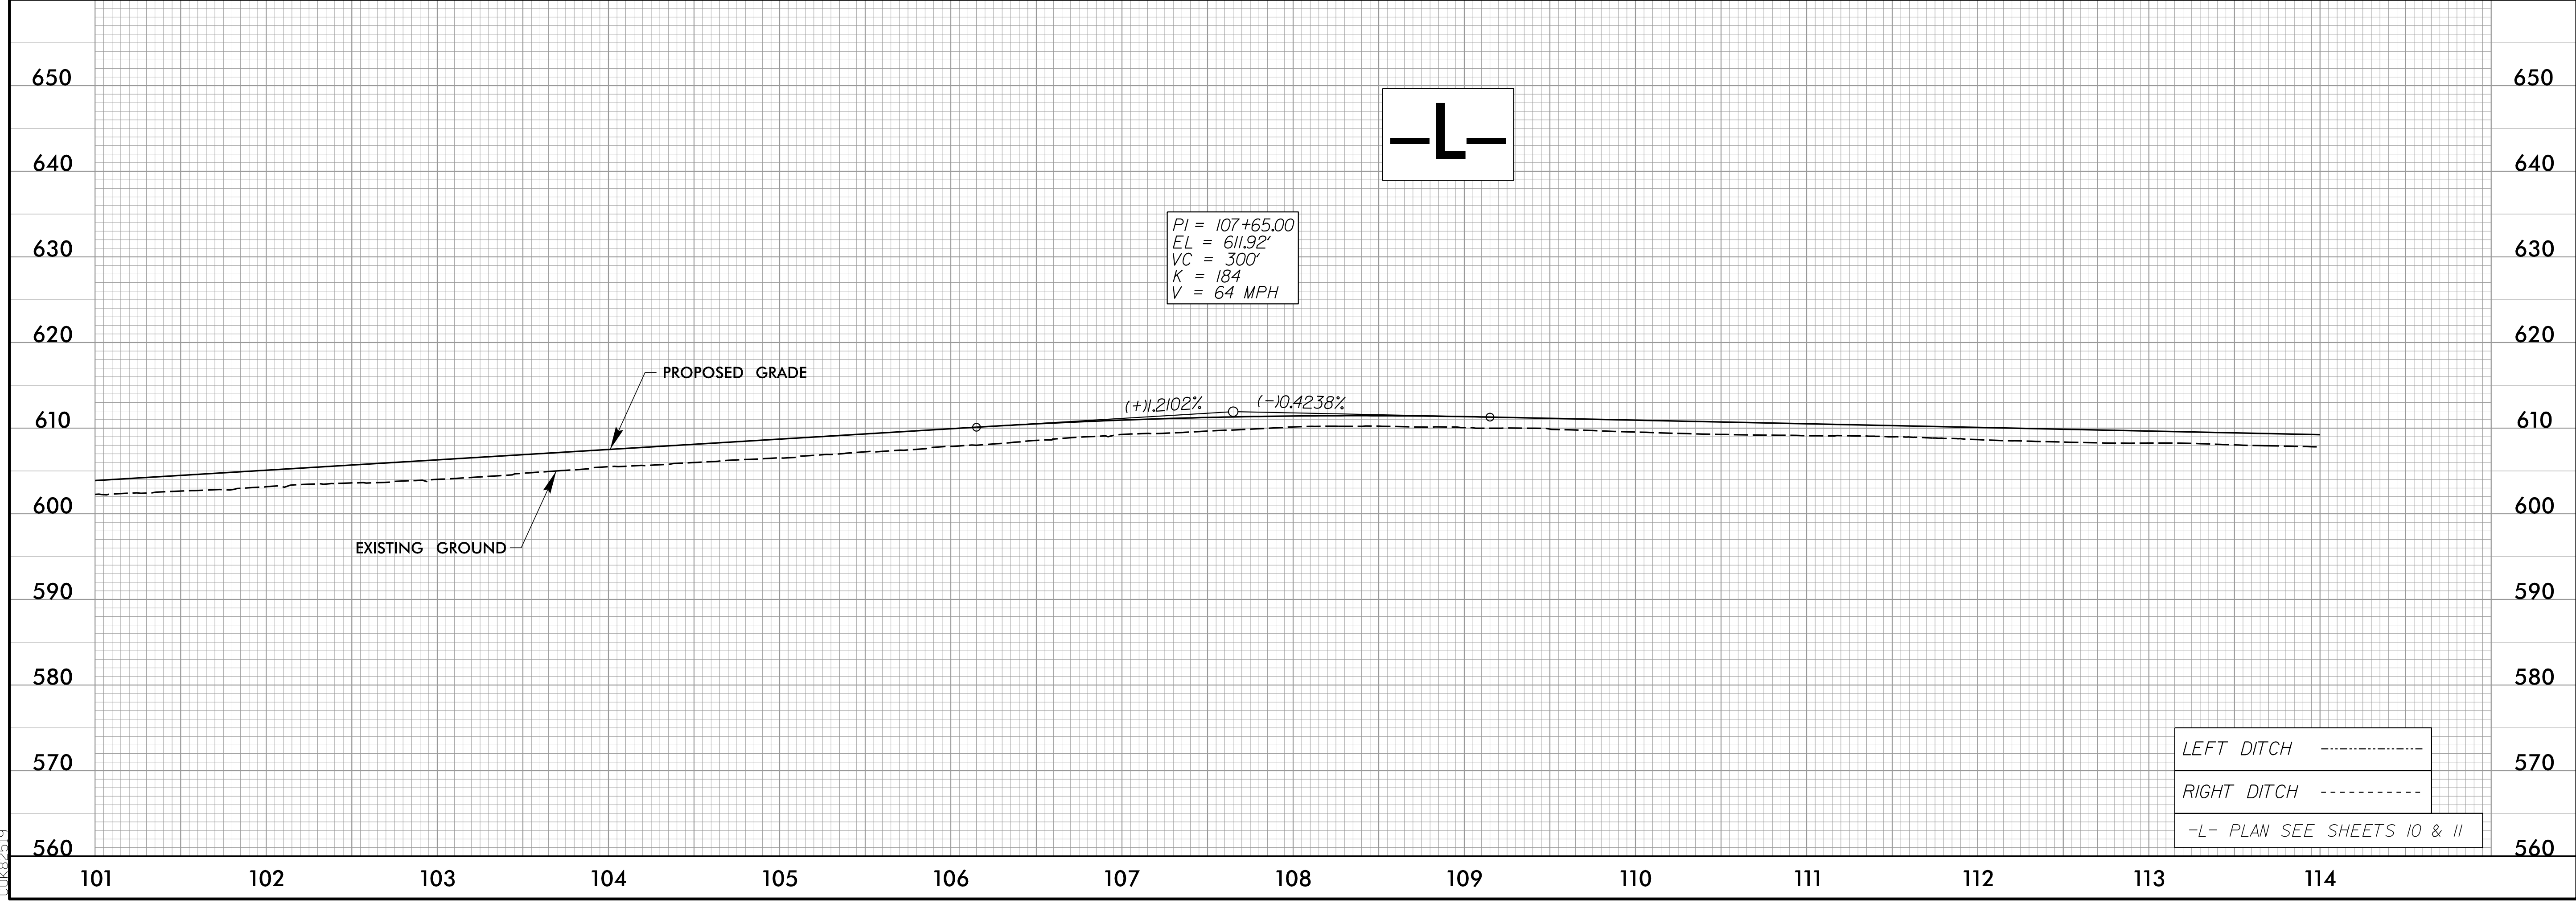


5/14/99

PROJECT REFERENCE NO. <i>R-5726</i>	SHEET NO. <i>30</i>
ROADWAY DESIGN ENGINEER SEAL 22606 13-Aug-2004	HYDRAULICS ENGINEER SEAL 042084 13-Aug-2004
<p>DOCUMENT NOT CONSIDERED FINAL UNLESS ALL SIGNATURES COMPLETED</p> <p>Prepared in the Office of: M</p> <p>MOTT MACDONALD 1 & E, LLC Raleigh, NC 27606 LICENSE NO. F-0669</p> <p>MOTT MACDONALD 930 Main Campus Drive, Suite 200 Raleigh, NC 27606 www.mottmac.com</p> <p>HDR HDR Engineering, Inc. of the Carolinas 555 Fayetteville St., Suite 800 Raleigh, N.C. 27601 N.C.B.E.L.S. License Number: F-0116</p>	

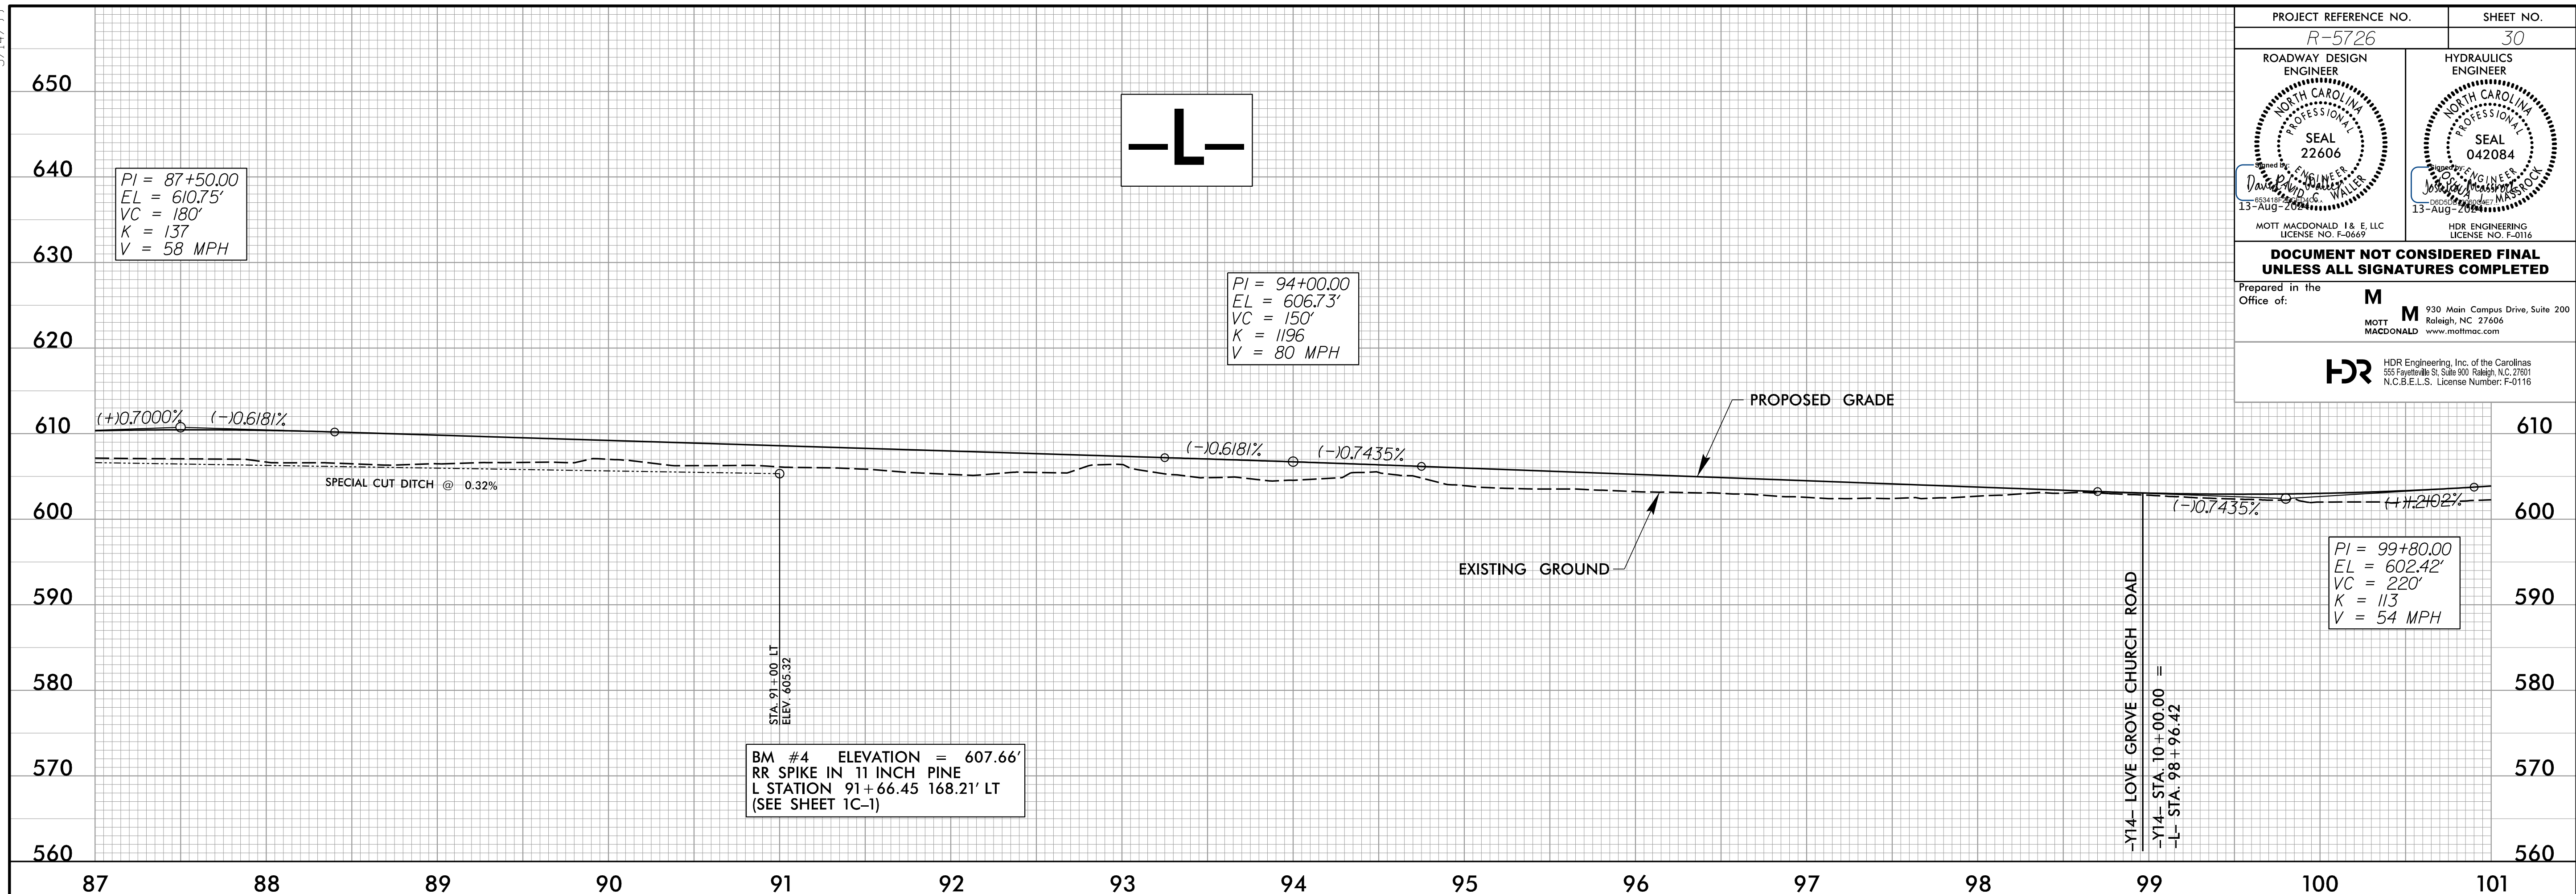

7/25/2004
R:\Projects\5726\Drawings\Profile\psh.dgn