
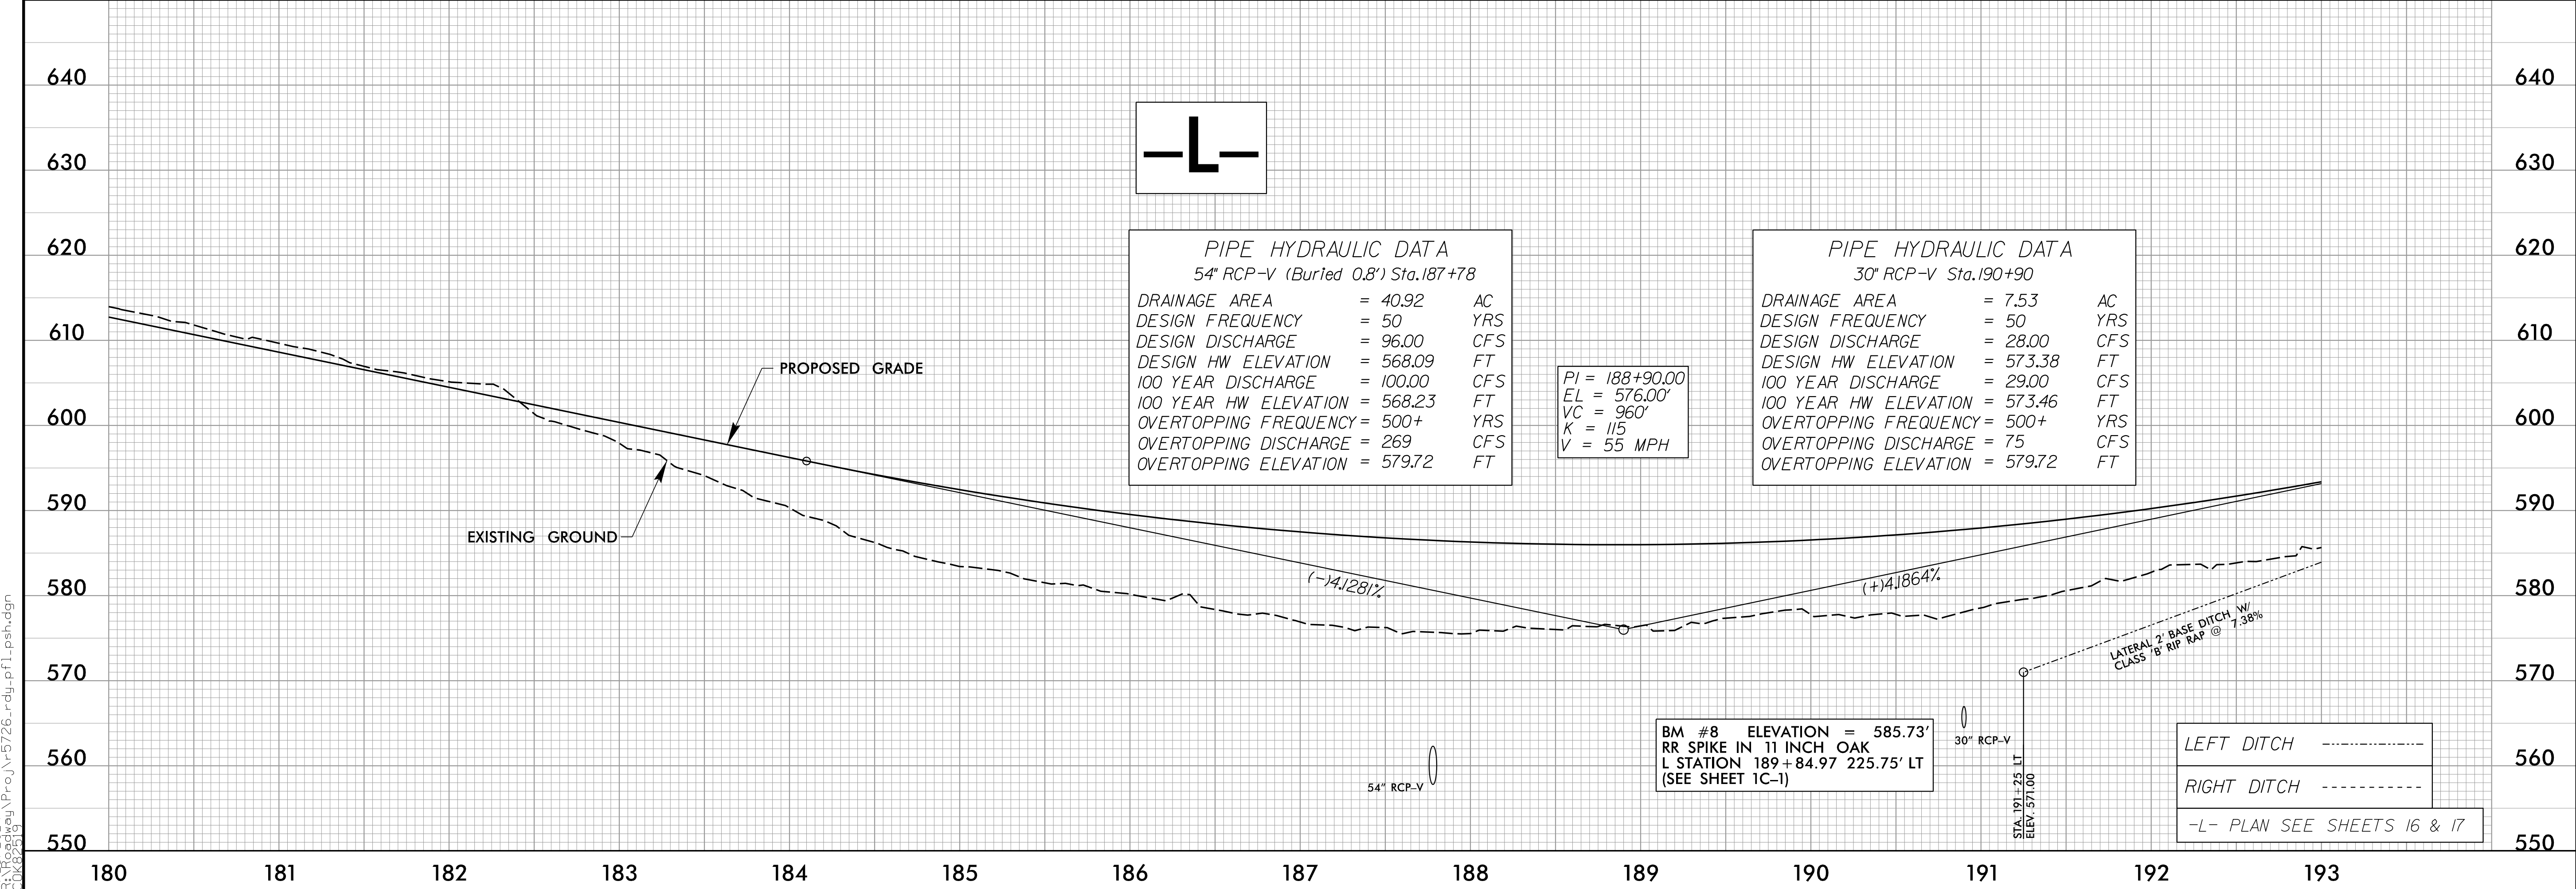


PROJECT REFERENCE NO. <i>R-5726</i>	SHEET NO. <i>33</i>
ROADWAY DESIGN ENGINEER MOTT MACDONALD 1 & E, LLC LICENSE NO. F-0669	HYDRAULICS ENGINEER MOTT MACDONALD 1 & E, LLC LICENSE NO. F-0116
<p>DOCUMENT NOT CONSIDERED FINAL UNLESS ALL SIGNATURES COMPLETED</p>	
<p>Prepared in the Office of: M MOTT MACDONALD</p>	
<p>HDR HDR Engineering, Inc. of the Carolinas 555 Fayetteville St., Suite 800 Raleigh, N.C. 27601 N.C.B.E.L.S. License Number: F-0116</p>	

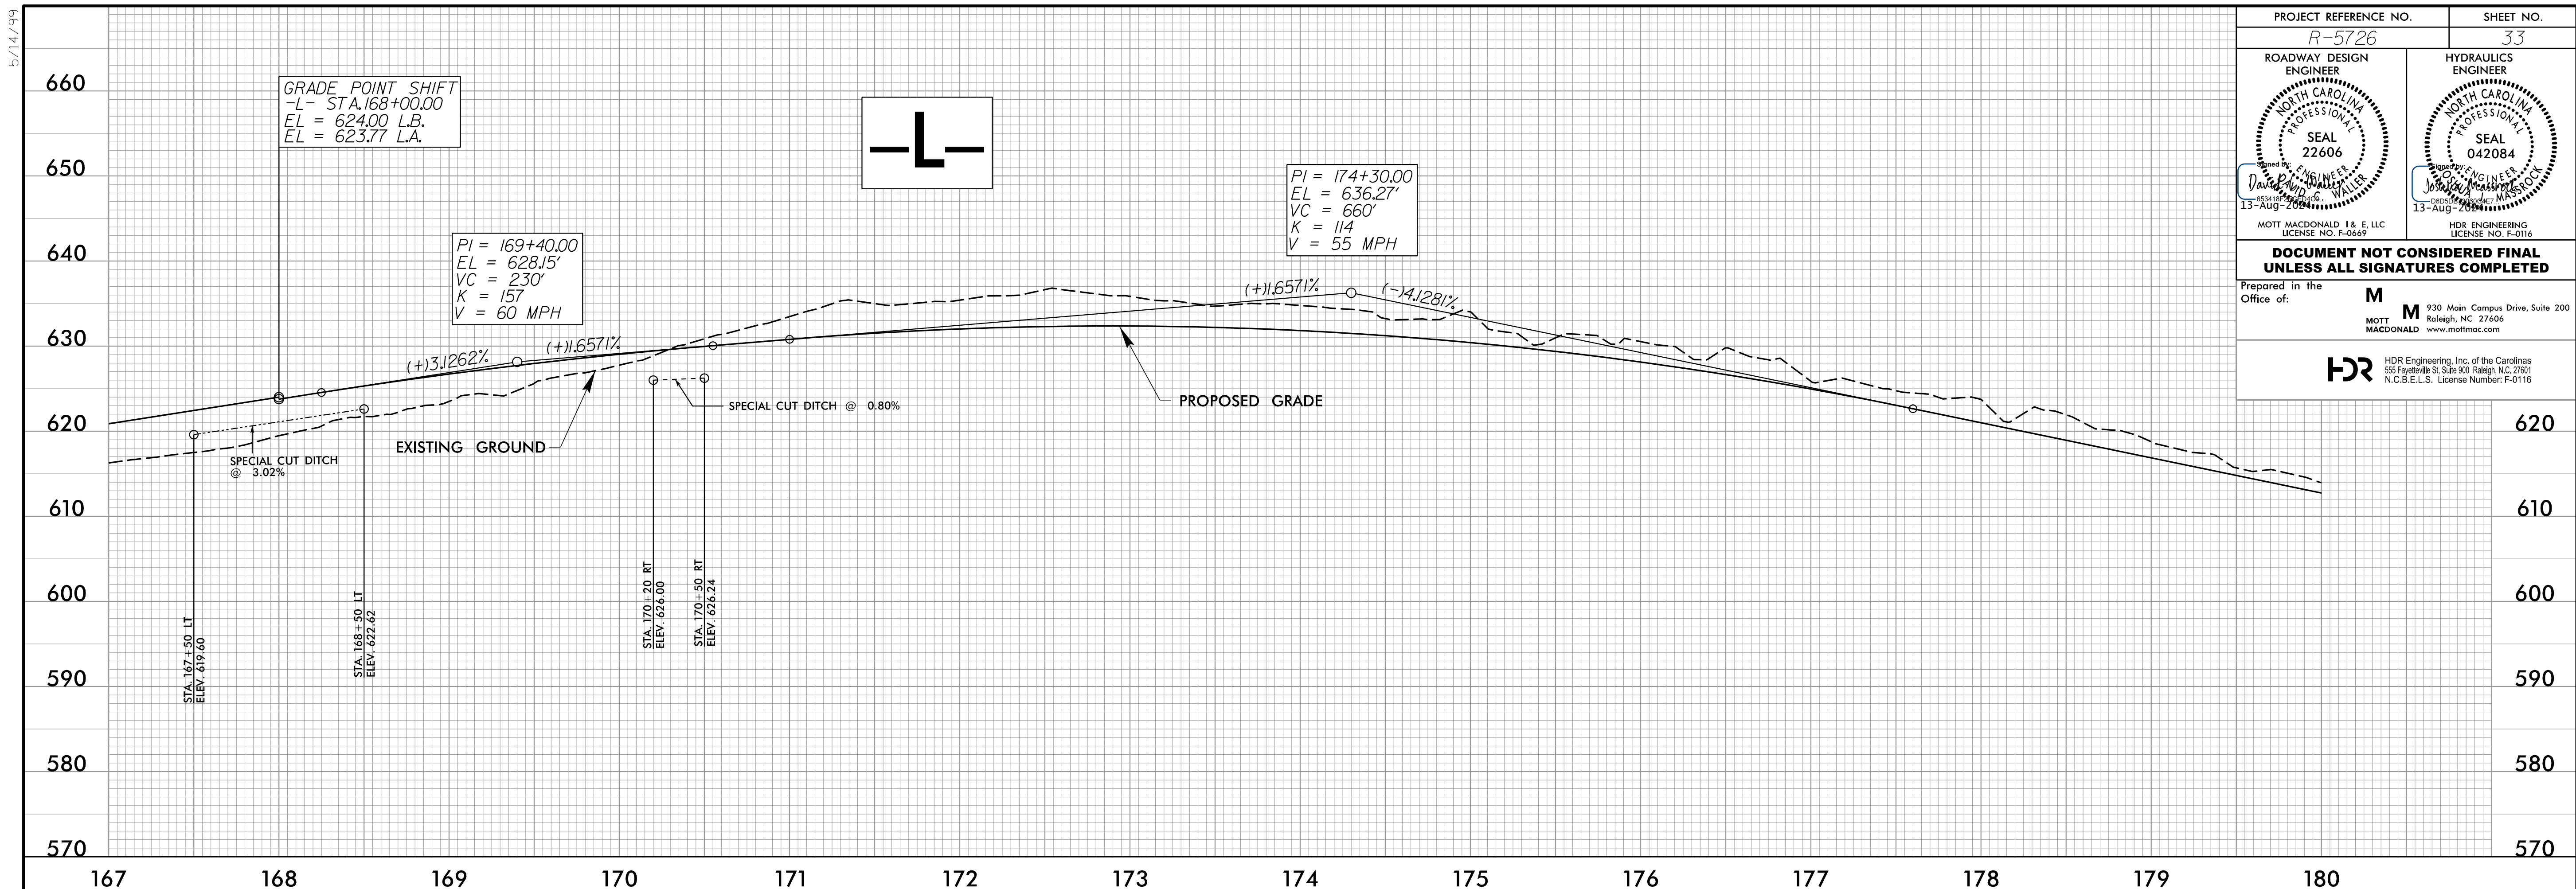

5/14/99
 7/25/2024
 R:\Projects\5726\Drawings\Profile\psh.dgn
 13-AUG-2024