



5/14/99

PROJECT REFERENCE NO. <i>R-5726</i>	SHEET NO. 34
ROADWAY DESIGN ENGINEER SEAL 22606 MOTT MACDONALD 1 & E, LLC LICENSE NO. F-0669	HYDRAULICS ENGINEER SEAL 042084 MOTT MACDONALD 1 & E, LLC LICENSE NO. F-0116
DOCUMENT NOT CONSIDERED FINAL UNLESS ALL SIGNATURES COMPLETED	
Prepared in the Office of: M MOTT MACDONALD	
HDR HDR Engineering, Inc. of the Carolinas 930 Main Campus Drive, Suite 200 Raleigh, NC 27606 555 Fayetteville St., Suite 800 Raleigh, N.C. 27601 N.C.B.E.L.S. License Number: F-0116	

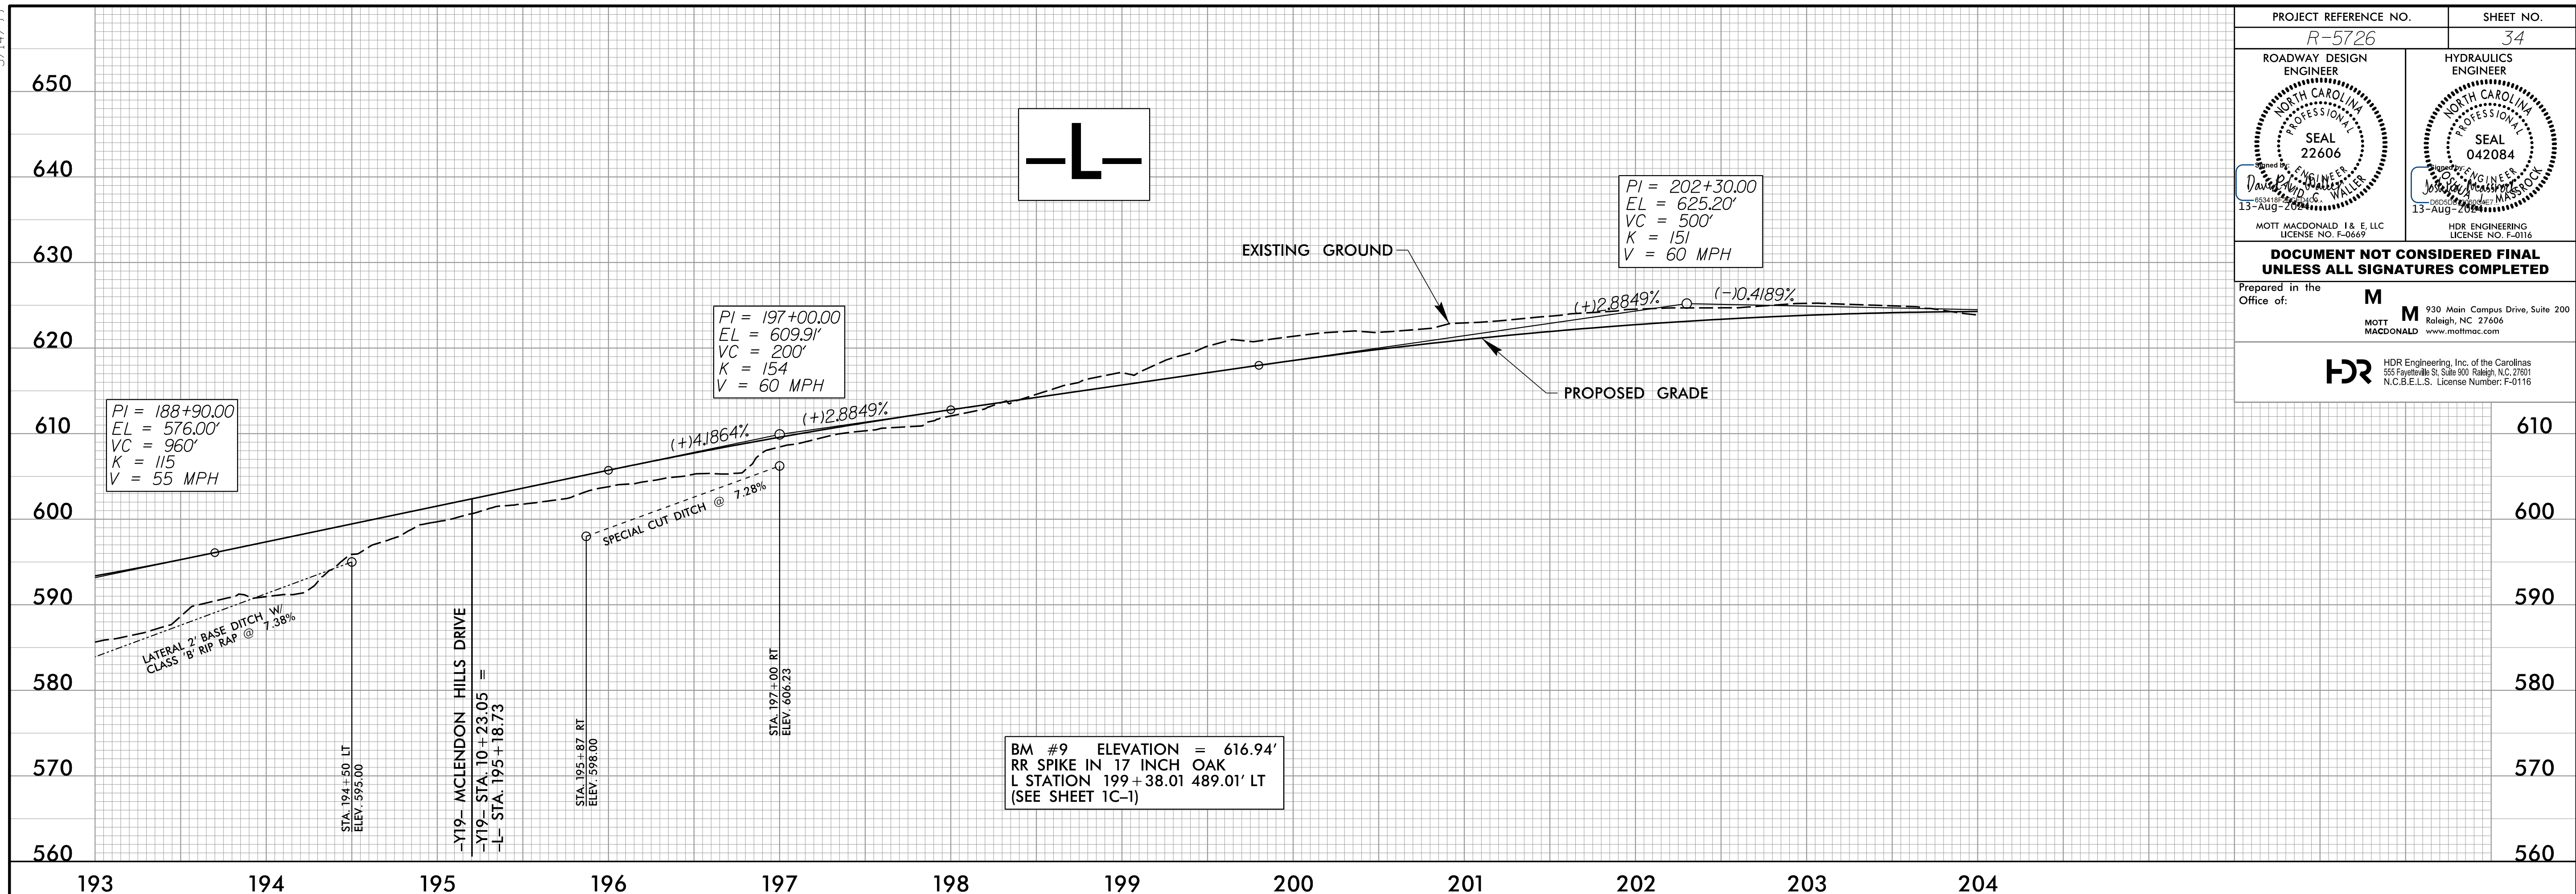

7/25/2004
R:\Projects\5726\Drawings\Profile\psh.dgn

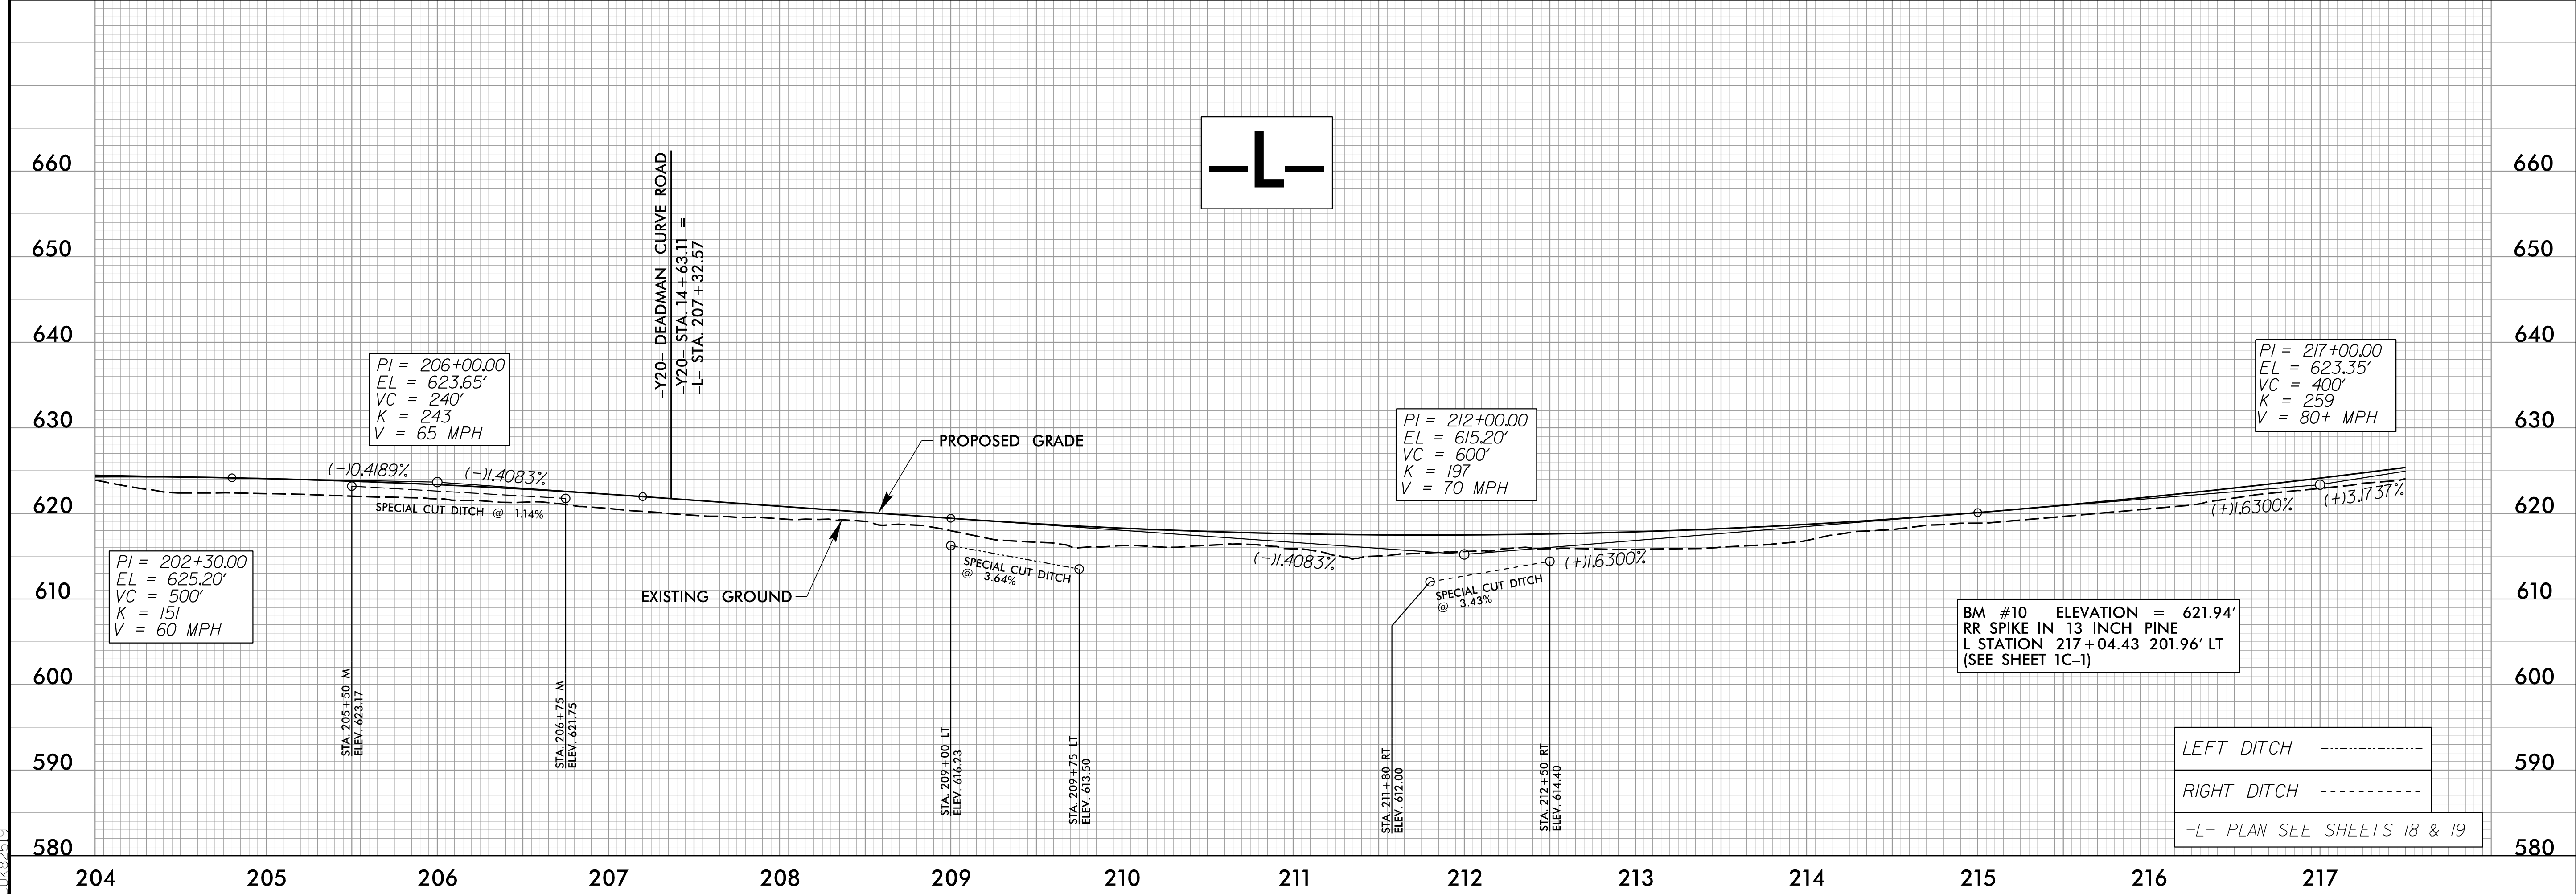

LEFT DITCH -----

RIGHT DITCH -----

-L- PLAN SEE SHEETS 18 & 19