
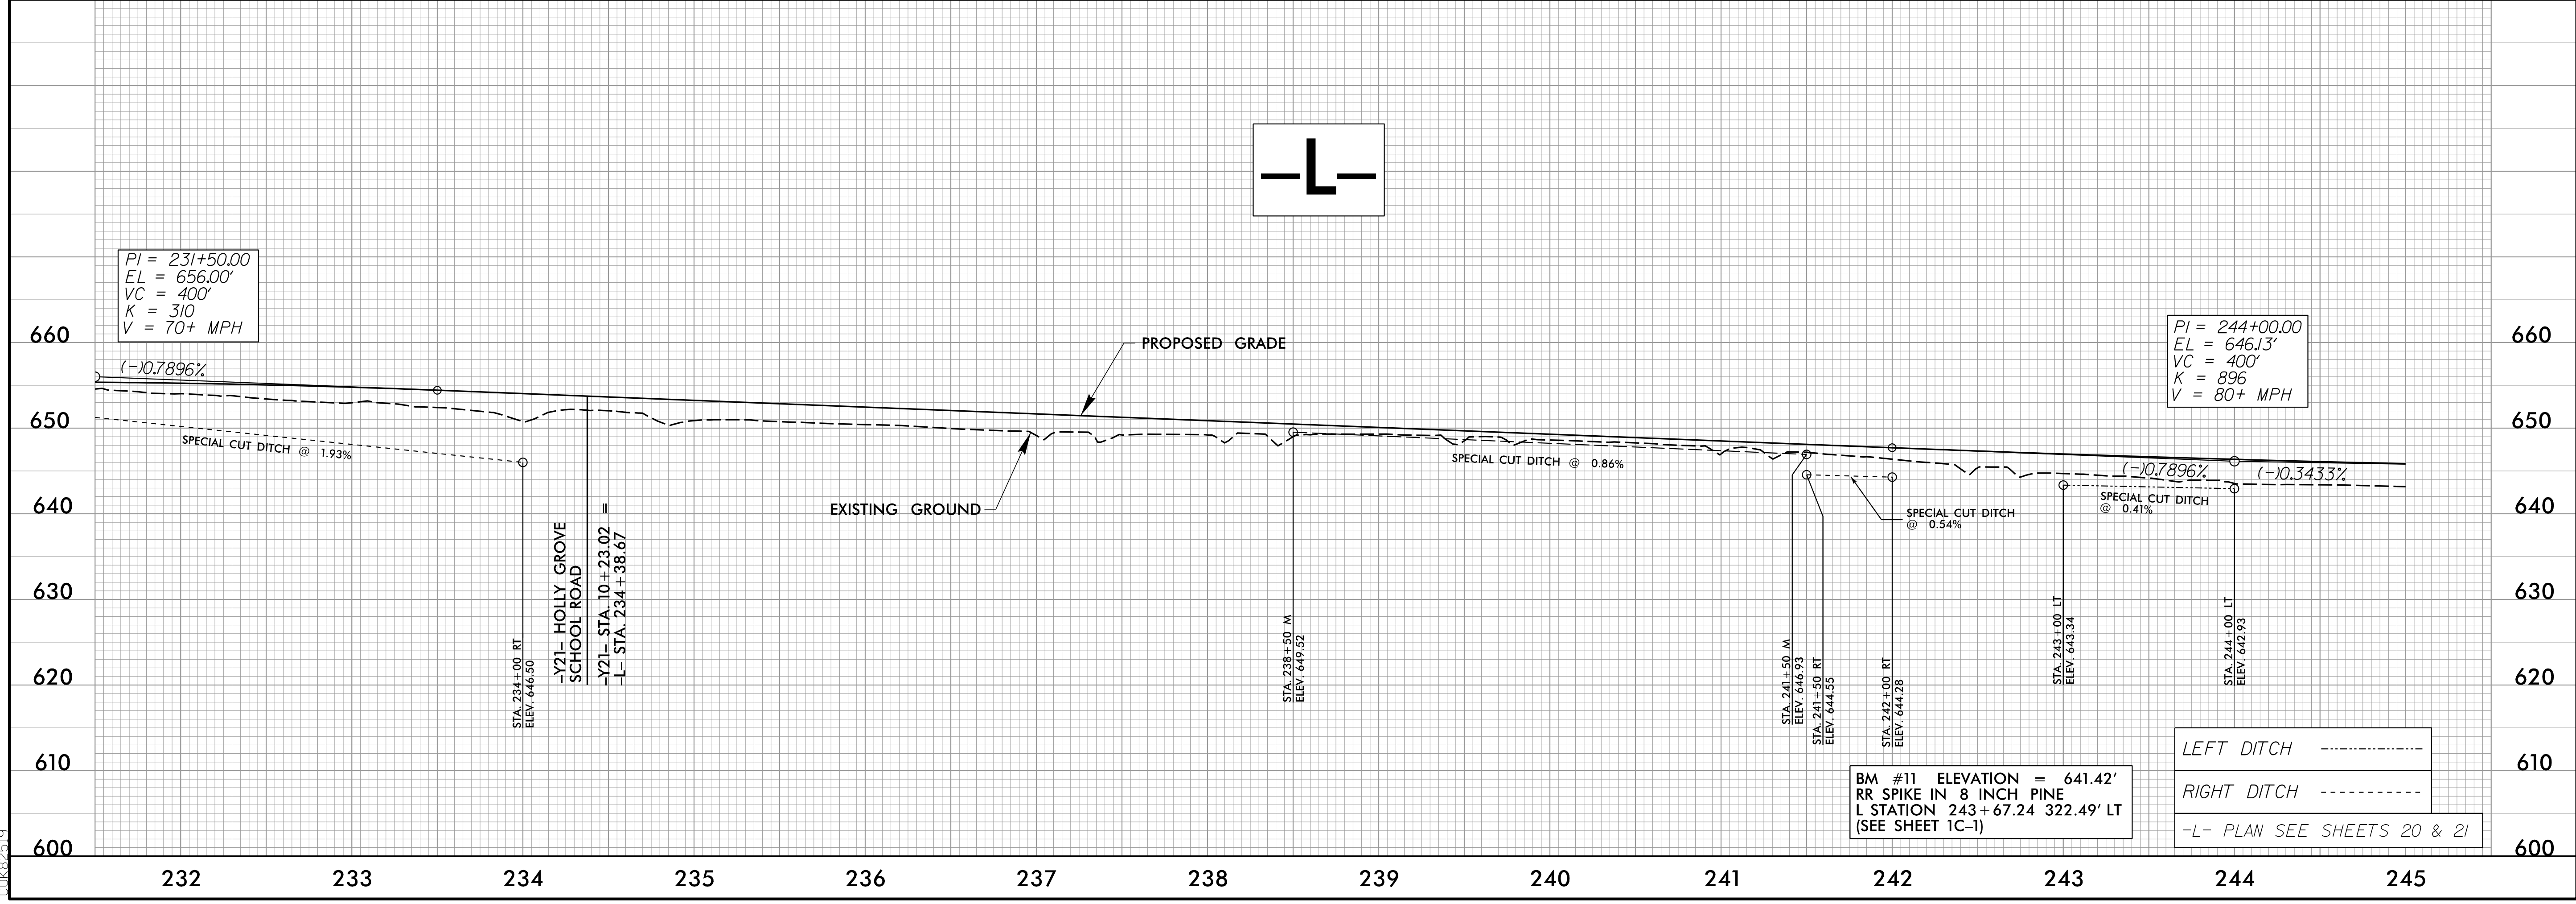


5/14/99

PROJECT REFERENCE NO. <i>R-5726</i>	SHEET NO. <i>35</i>
ROADWAY DESIGN ENGINEER NORTH CAROLINA PROFESSIONAL SEAL 22606 <i>David Walker</i> 13-Aug-2004 MOTT MACDONALD I & E, LLC LICENSE NO. F-0669	HYDRAULICS ENGINEER NORTH CAROLINA PROFESSIONAL SEAL 042084 <i>Joseph Walker</i> 13-Aug-2004 HDR ENGINEERING LICENSE NO. F-0116
DOCUMENT NOT CONSIDERED FINAL UNLESS ALL SIGNATURES COMPLETED	
Prepared in the Office of: M MOTT MACDONALD	
M 930 Main Campus Drive, Suite 200 Raleigh, NC 27606 www.mottmac.com HDR HDR Engineering, Inc. of the Carolinas 555 Fayetteville St., Suite 800 Raleigh, N.C. 27601 N.C.B.E.L.S. License Number: F-0116	

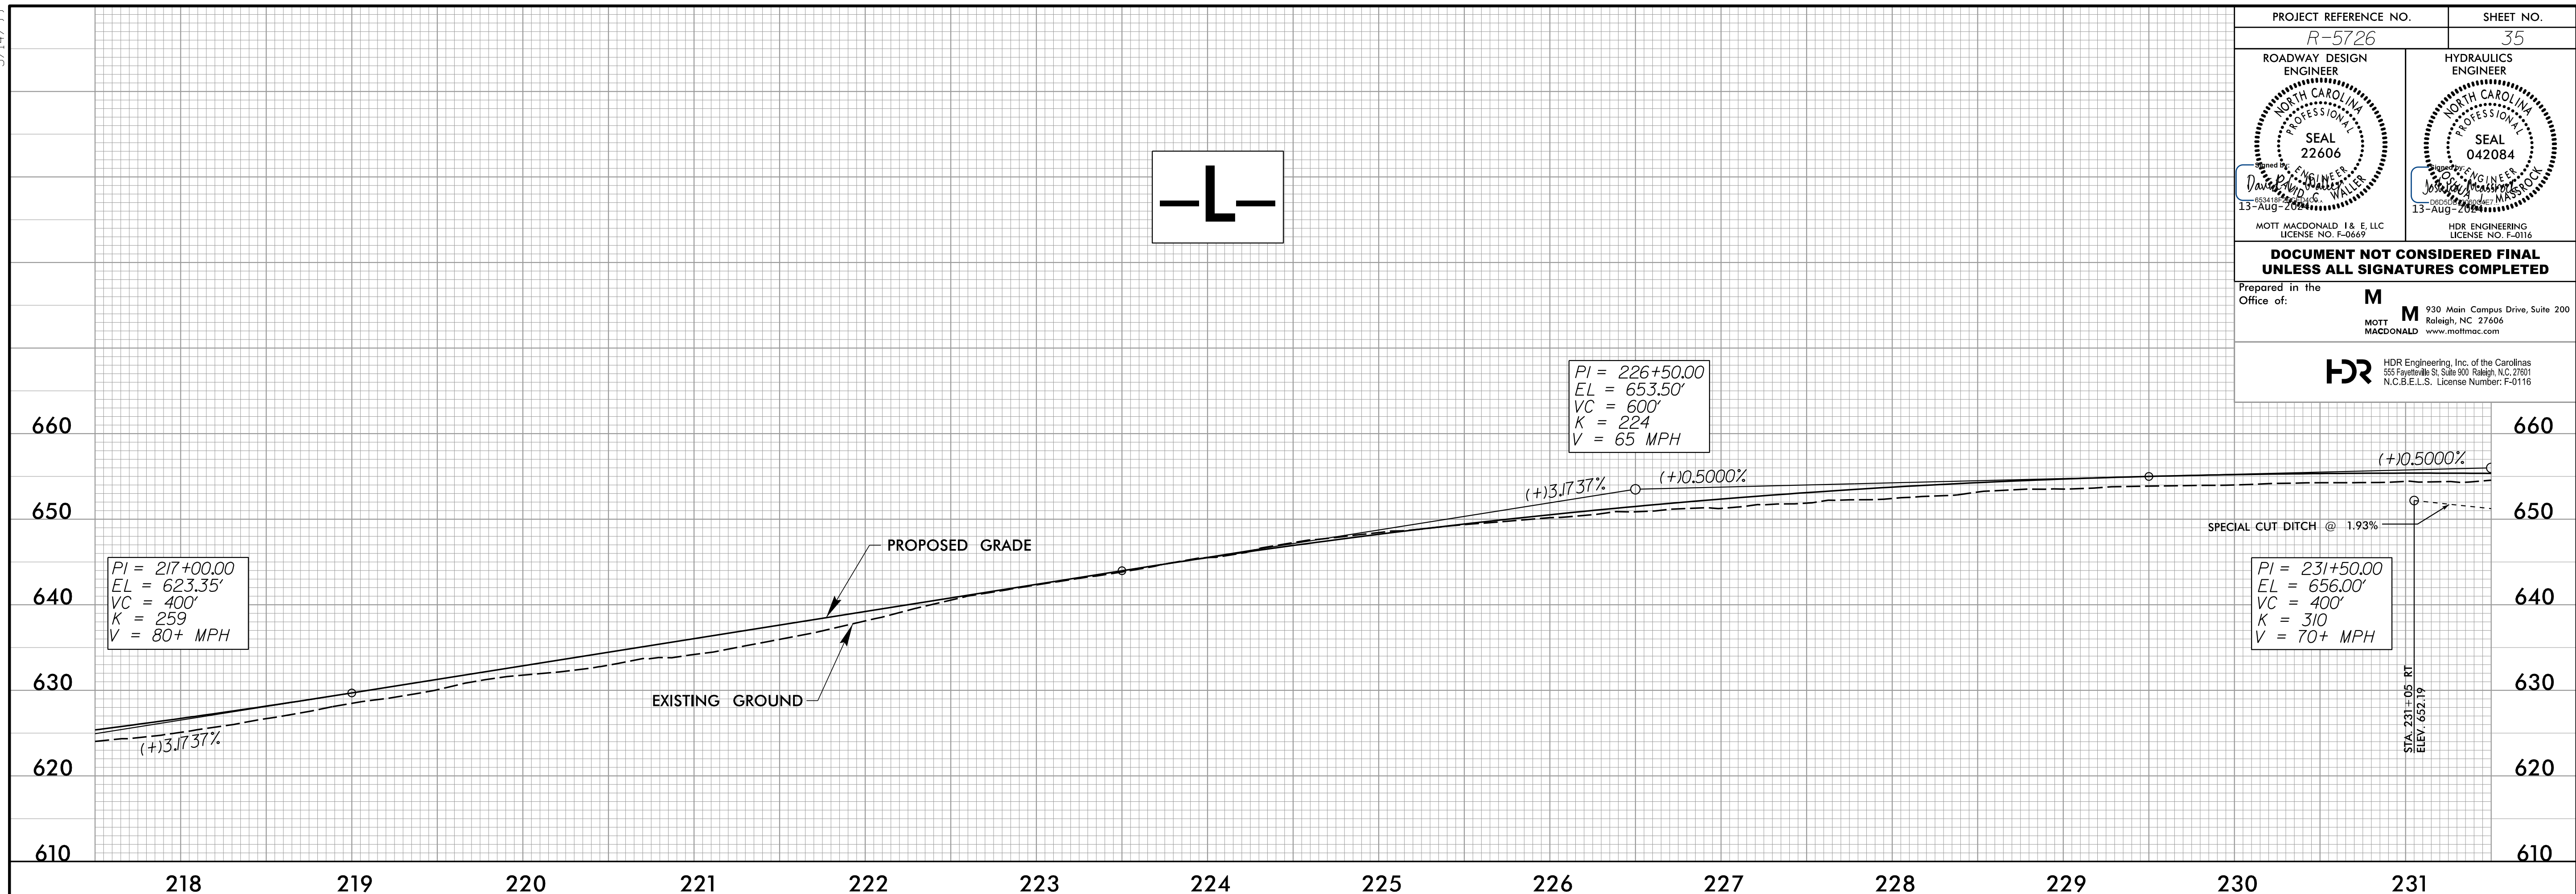

7/25/2004
R:\Projects\5726\Drawings\Profile\psh.dgn
DWG: 5726-35