
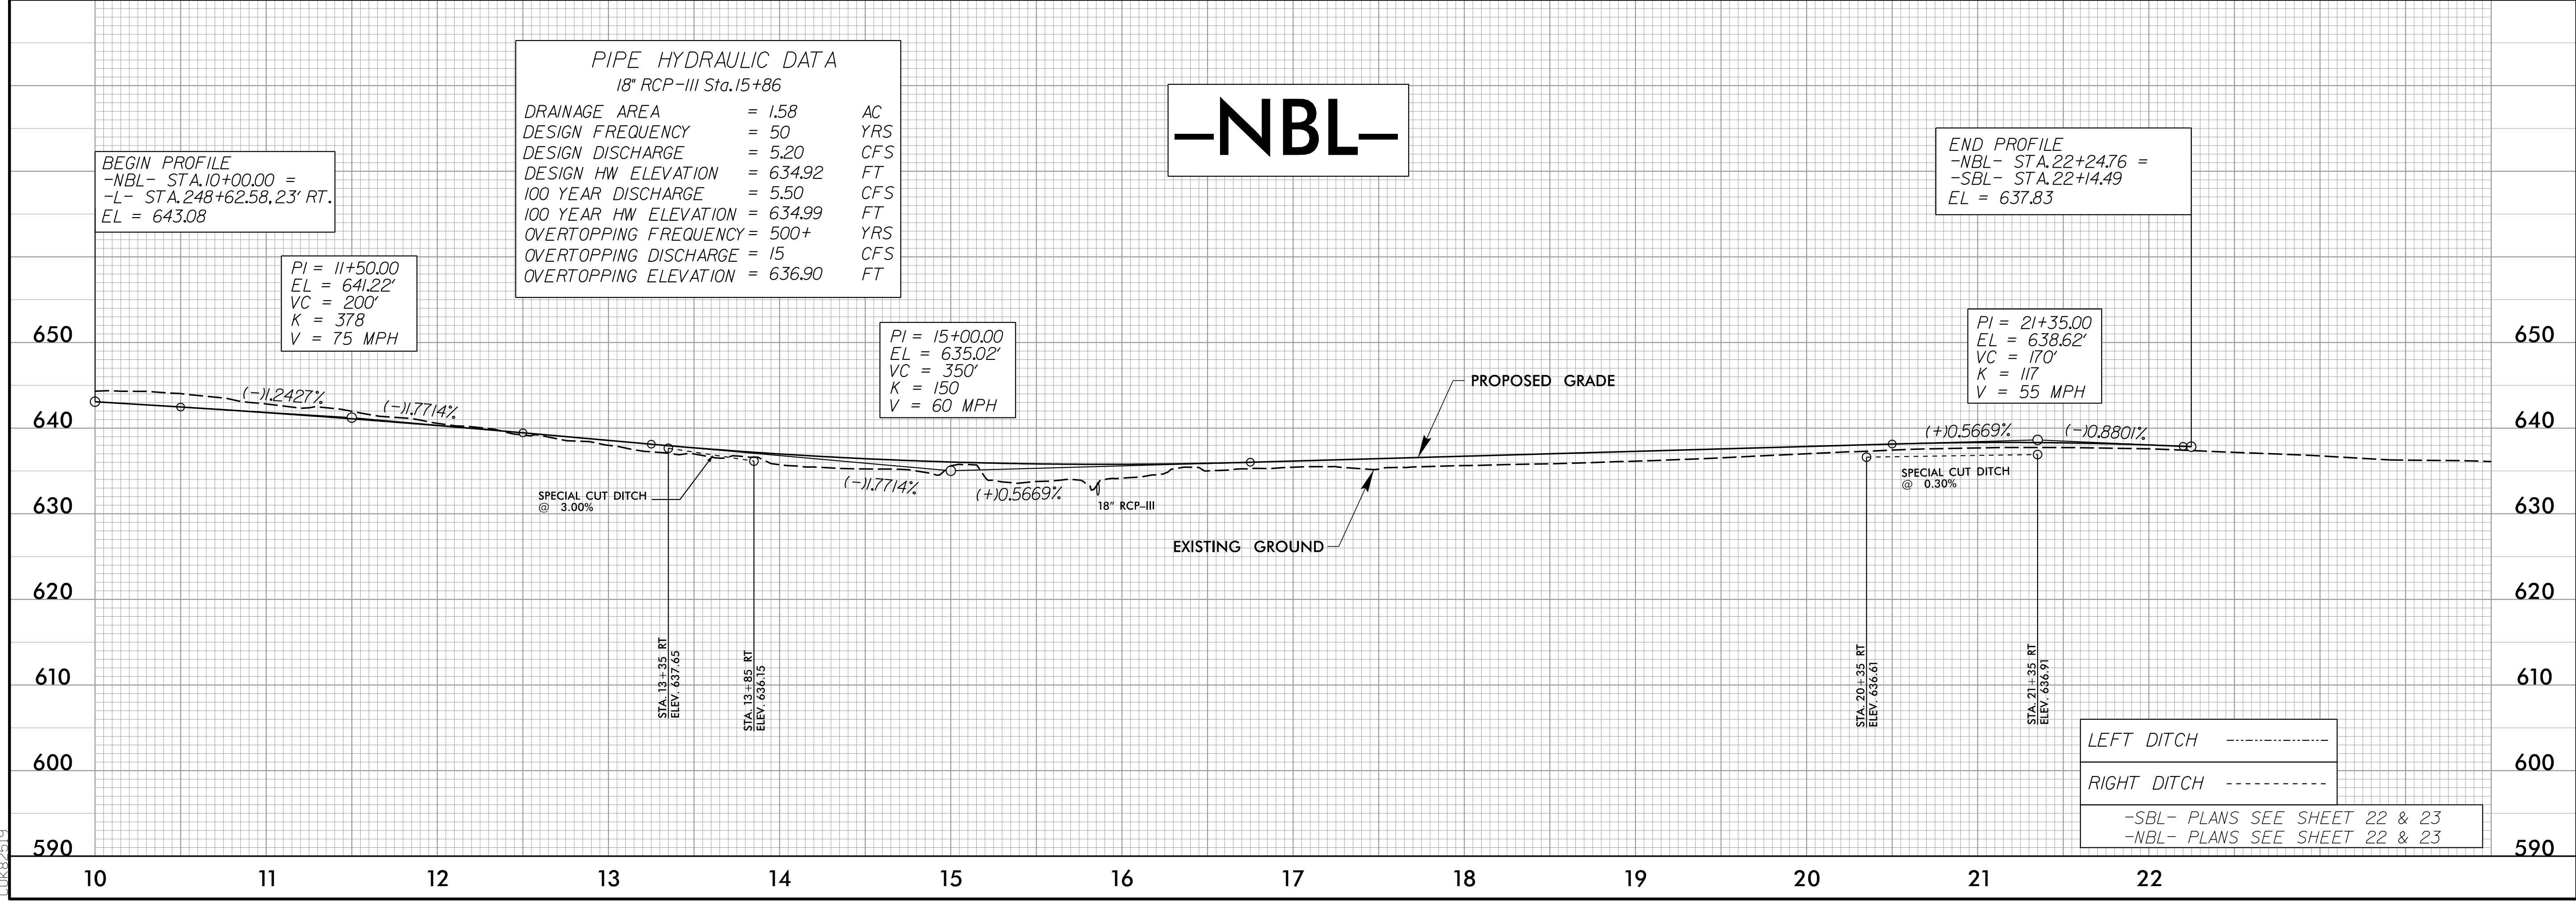


5/14/99

PROJECT REFERENCE NO. <i>R-5726</i>	SHEET NO. 37
ROADWAY DESIGN ENGINEER SEAL 22606 <i>David P. Walker</i>	HYDRAULICS ENGINEER SEAL 042084 <i>John C. Walker</i>
MOTT MACDONALD I & E, LLC LICENSE NO. F-0669	HDR ENGINEERING LICENSE NO. F-0116
DOCUMENT NOT CONSIDERED FINAL UNLESS ALL SIGNATURES COMPLETED	
Prepared in the Office of: M MOTT MACDONALD 930 Main Campus Drive, Suite 200 Raleigh, NC 27606 www.mottmac.com	
HDR HDR Engineering, Inc. of the Carolinas 555 Fayetteville St., Suite 900 Raleigh, N.C. 27601 N.C.B.E.L.S. License Number: F-0116	

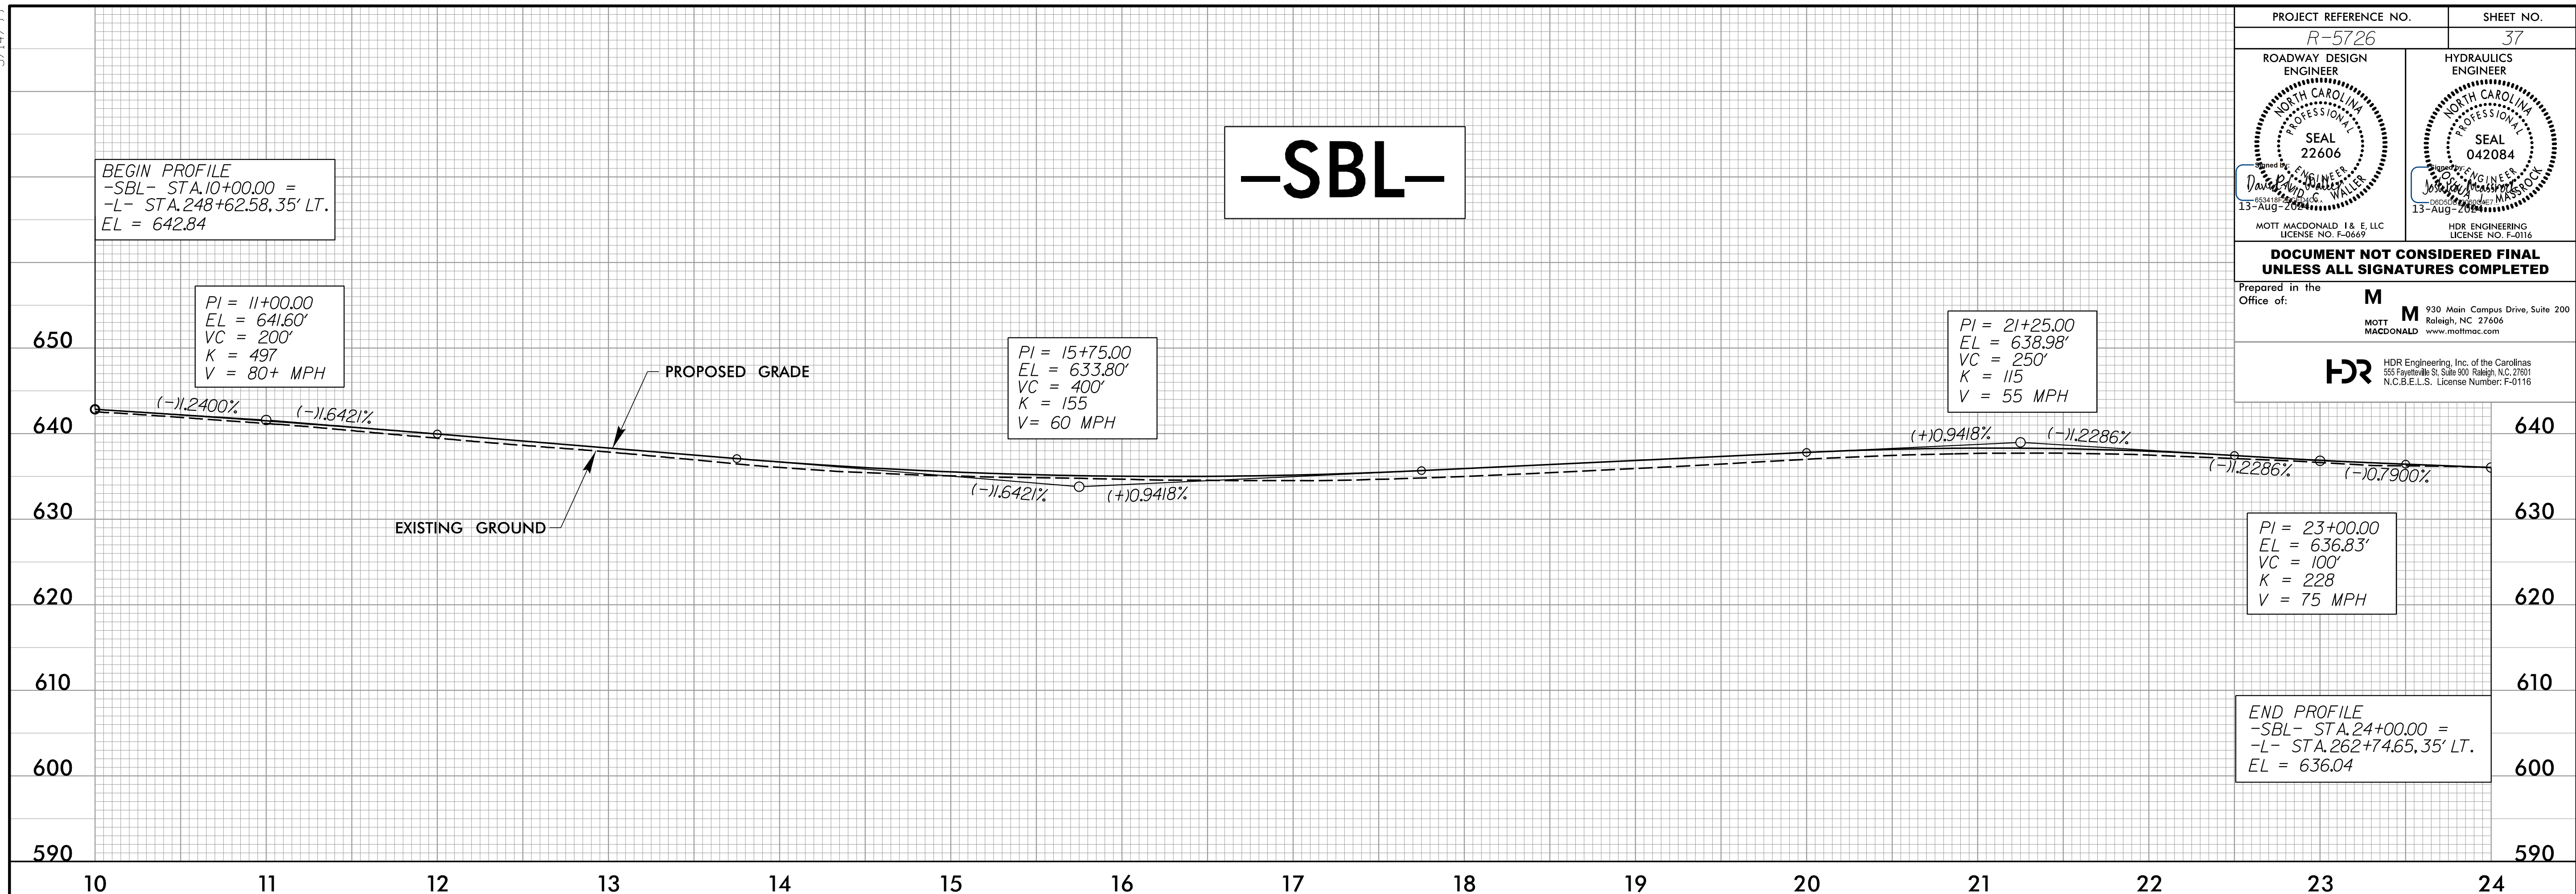

7/25/2004
R:\Projects\5726\Drawings\NBL\psh.dgn