
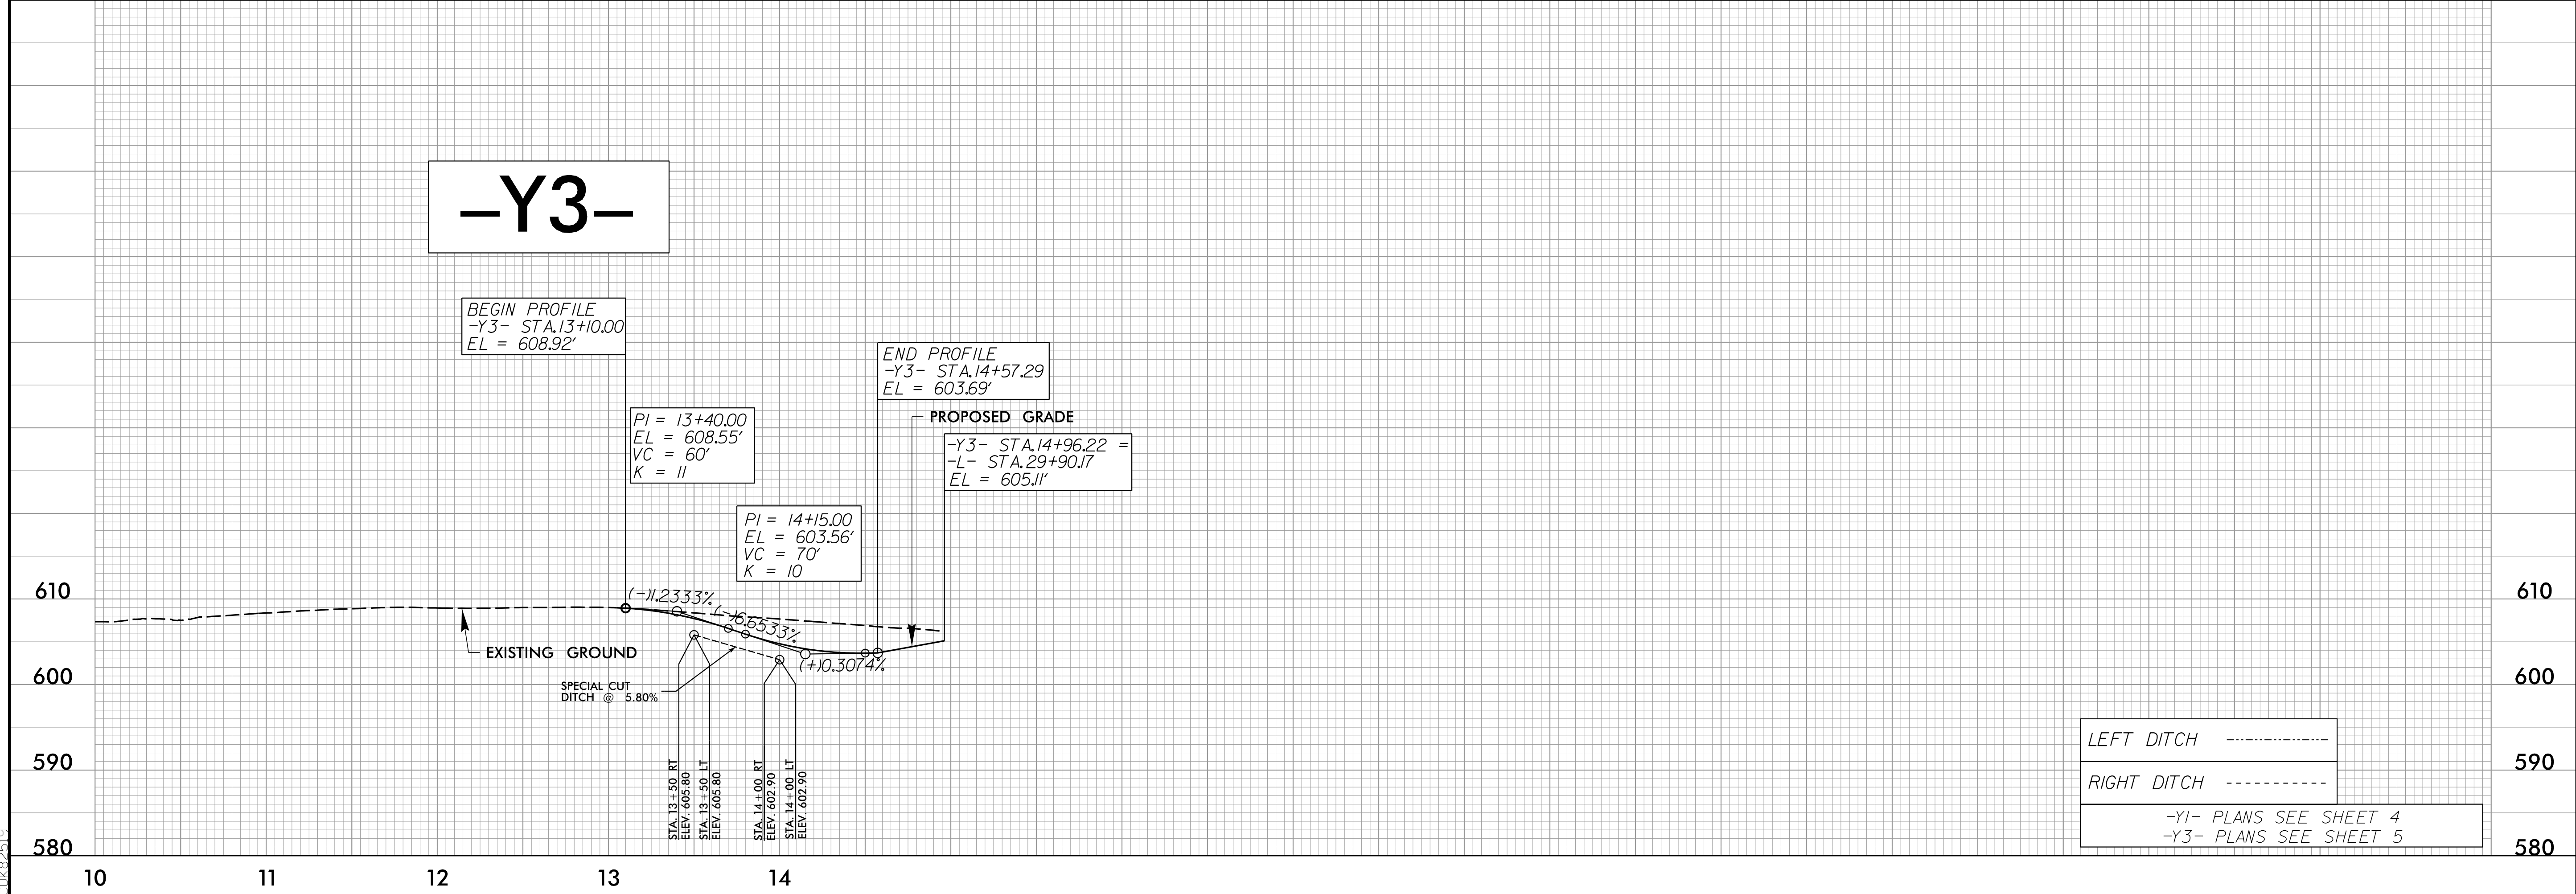
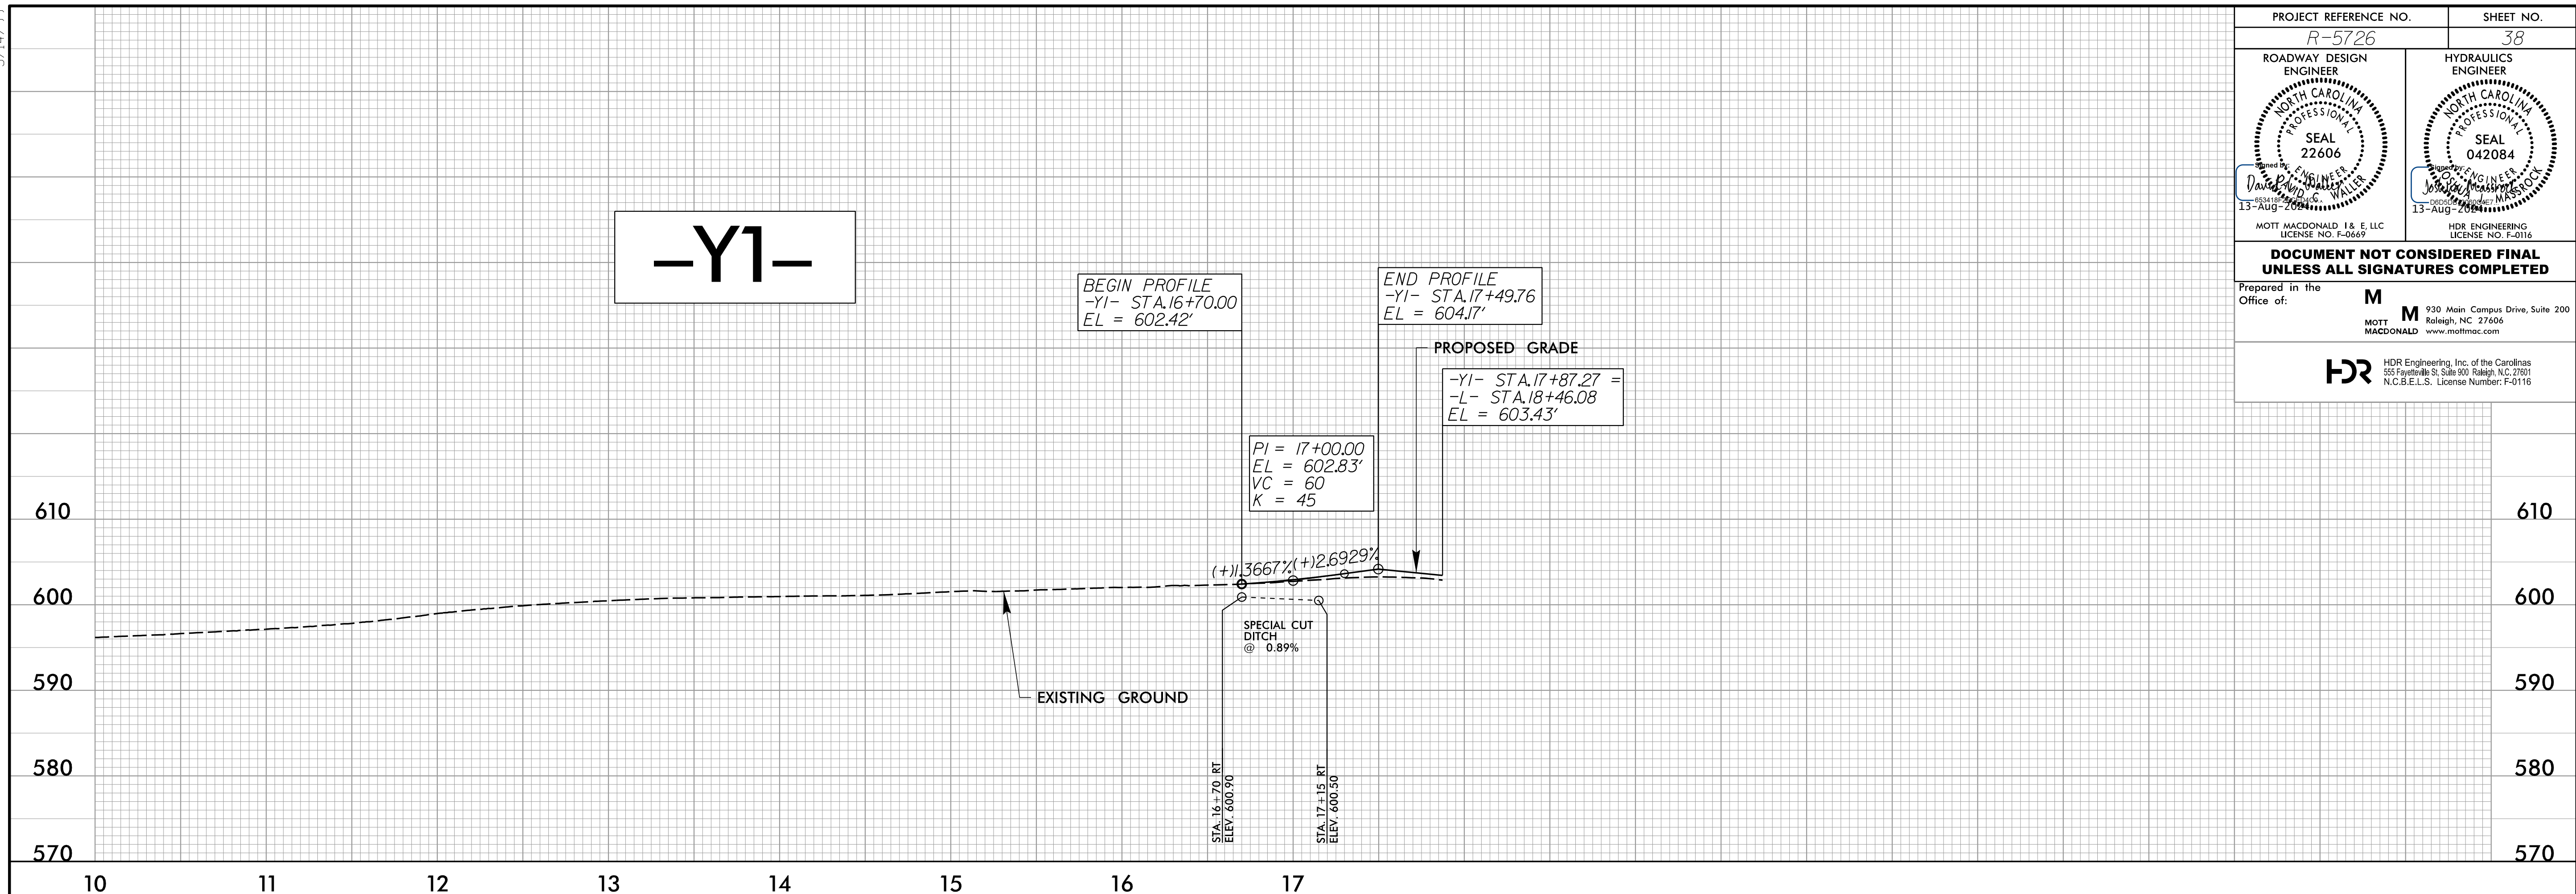


5/14/99

PROJECT REFERENCE NO. <i>R-5726</i>	SHEET NO. <i>38</i>
ROADWAY DESIGN ENGINEER SEAL 22606 <i>David P. Walker</i> 13-Aug-2004	HYDRAULICS ENGINEER SEAL 042084 <i>Joseph C. Waller</i> 13-Aug-2004
MOTT MACDONALD I & E, LLC LICENSE NO. F-0669	HDR ENGINEERING LICENSE NO. F-0116
<b>DOCUMENT NOT CONSIDERED FINAL UNLESS ALL SIGNATURES COMPLETED</b>	
Prepared in the Office of: <b>M</b> MOTT MACDONALD	
 HDR Engineering, Inc. of the Carolinas 555 Fayetteville St., Suite 800 Raleigh, N.C. 27601 N.C.B.E.L.S. License Number: F-0116	



LEFT DITCH - - - - -  
 RIGHT DITCH - - - - -  
 -Y1- PLANS SEE SHEET 4  
 -Y3- PLANS SEE SHEET 5

7/25/2004  
 R:\Projects\5726\Proj\5726\_rdy.pfl\_psh.dgn  
 C:\K22519