
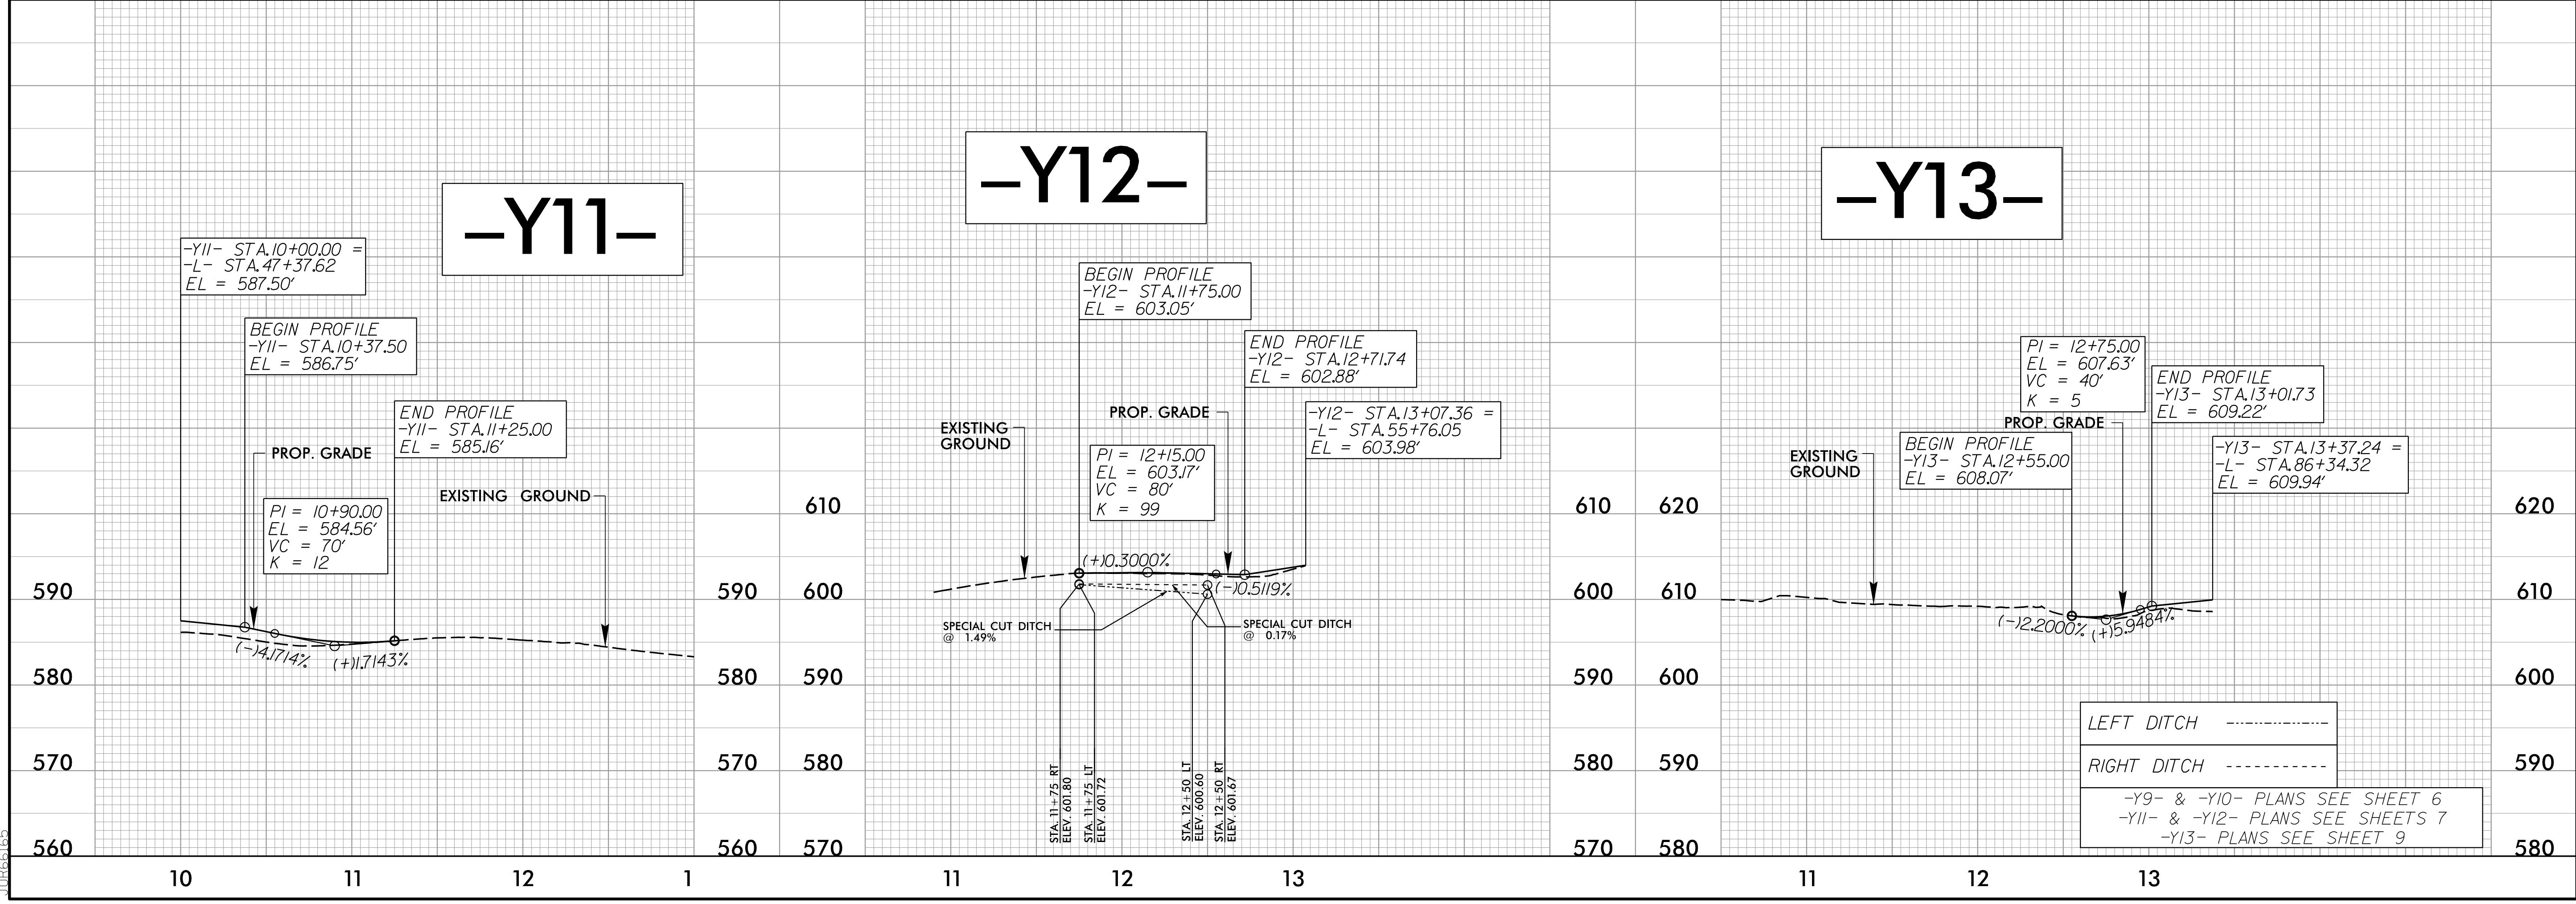
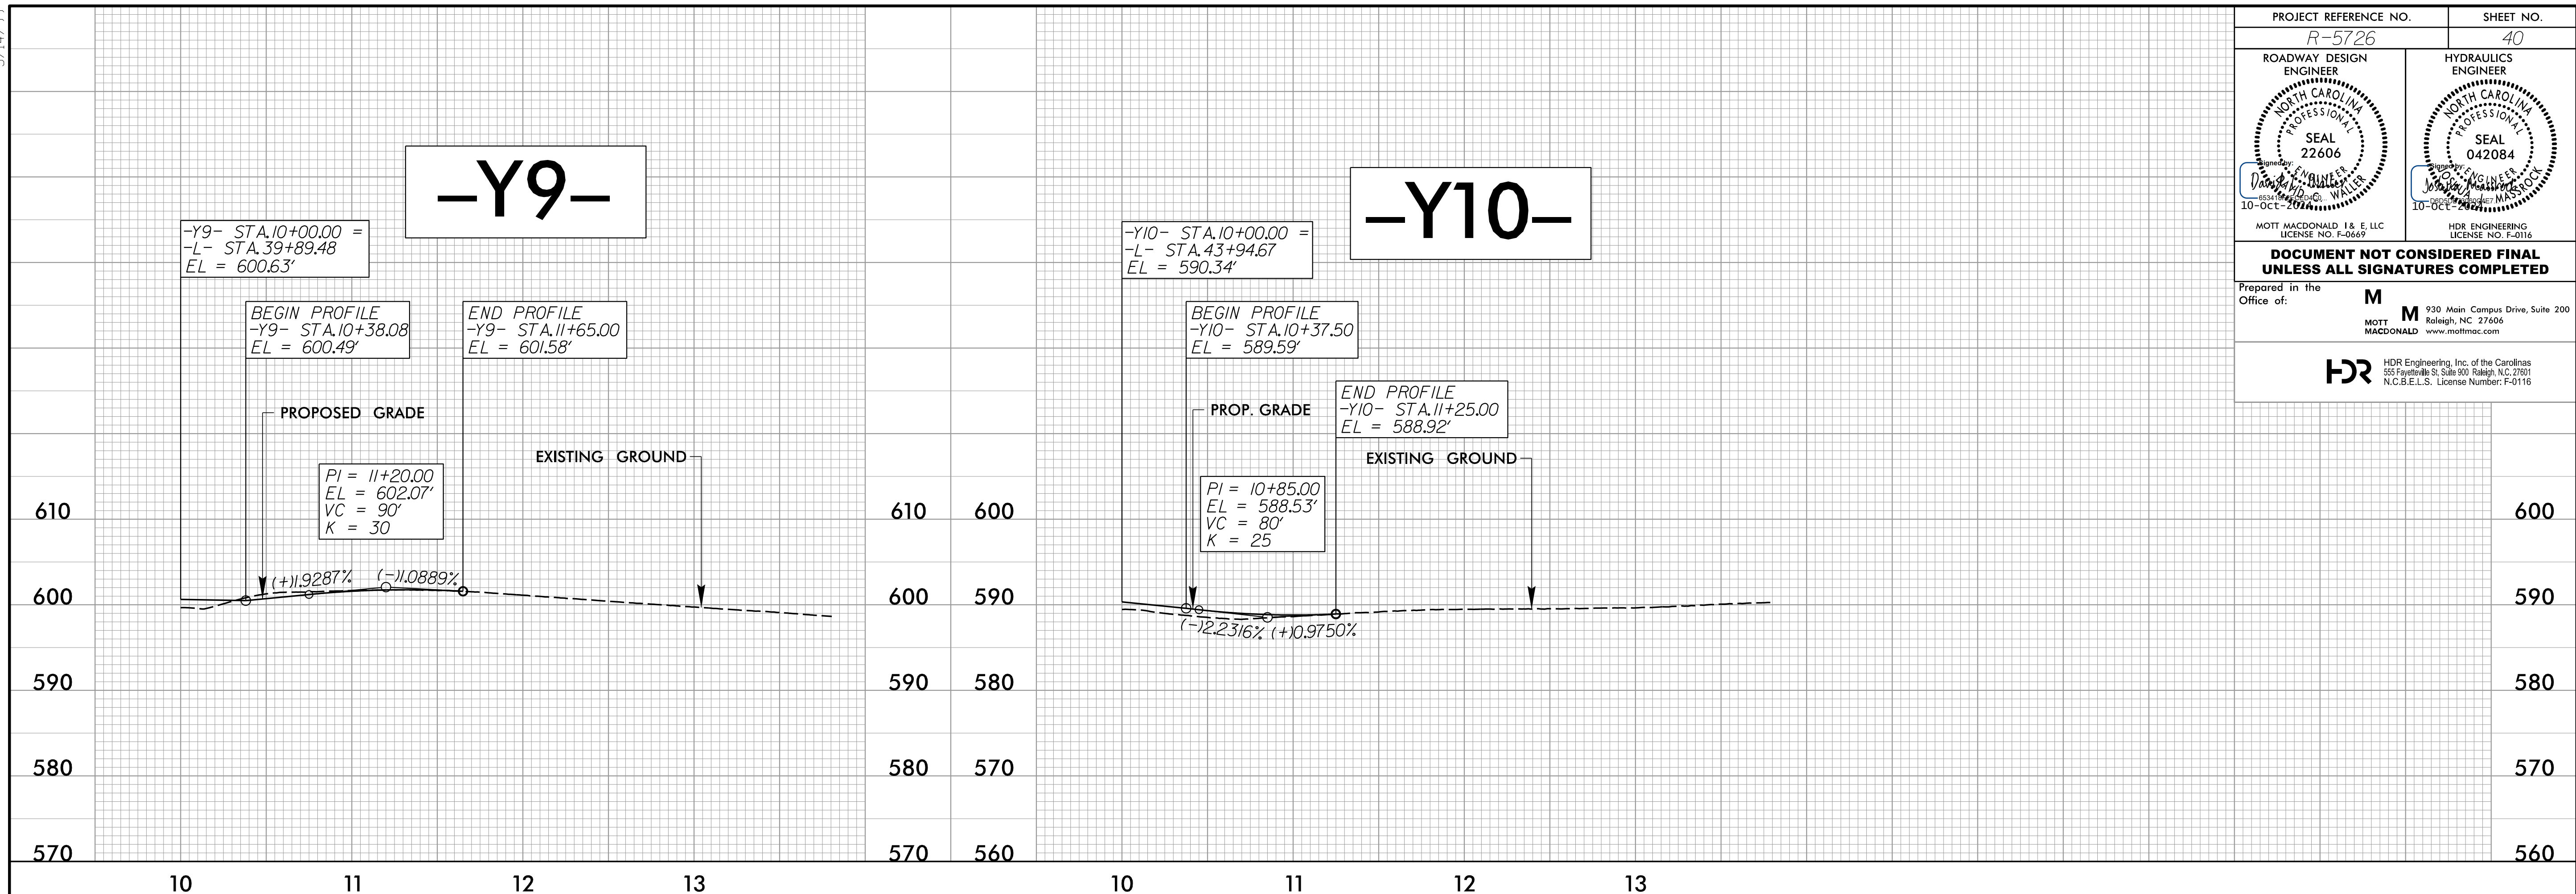


5/14/99

PROJECT REFERENCE NO. R-5726	SHEET NO. 40
MOTT MACDONALD I & E, LLC LICENSE NO. F-0669	
HDR ENGINEERING LICENSE NO. F-0116	
DOCUMENT NOT CONSIDERED FINAL UNLESS ALL SIGNATURES COMPLETED	
Prepared in the Office of:	M MOTT MACDONALD www.mottmac.com
 HDR Engineering, Inc. of the Carolinas 555 Fayetteville St., Suite 800 Raleigh, N.C. 27601 N.C.B.E.L.S. License Number: F-0116	



