
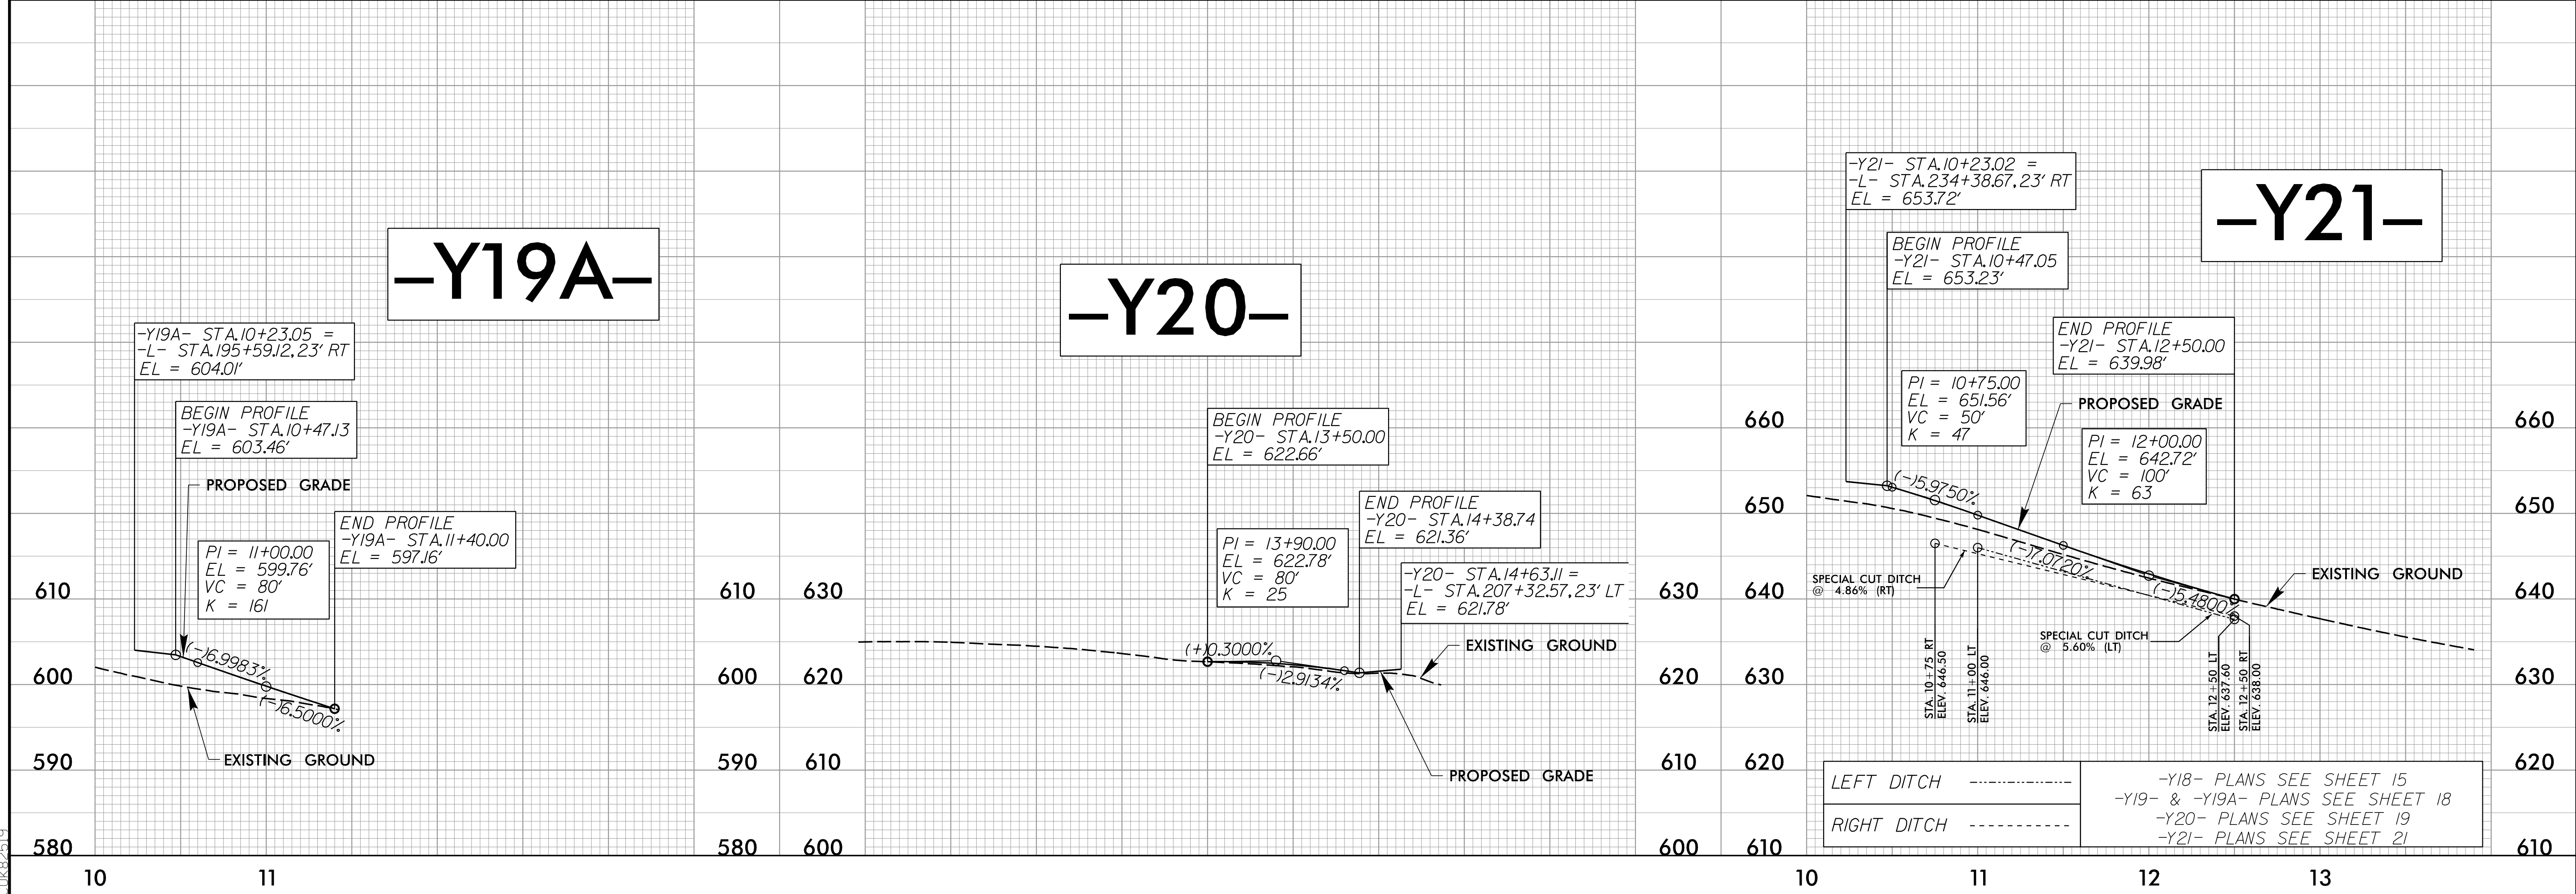


PROJECT REFERENCE NO. <i>R-5726</i>	SHEET NO. 42
ROADWAY DESIGN ENGINEER NORTH CAROLINA PROFESSIONAL SEAL 22606 DAVID P. WALKER 13-AUG-2024	HYDRAULICS ENGINEER NORTH CAROLINA PROFESSIONAL SEAL 042084 JOHN W. WALKER 13-AUG-2024
MOTT MACDONALD I & E, LLC LICENSE NO. F-0669	HDR ENGINEERING LICENSE NO. F-0116
<b>DOCUMENT NOT CONSIDERED FINAL UNLESS ALL SIGNATURES COMPLETED</b>	
Prepared in the Office of: <b>M</b> MOTT MACDONALD	
930 Main Campus Drive, Suite 200 Raleigh, NC 27606 www.mottmac.com	
<b>HDR</b> HDR Engineering, Inc. of the Carolinas 555 Fayetteville St., Suite 900 Raleigh, N.C. 27601 N.C.B.E.L.S. License Number: F-0116	

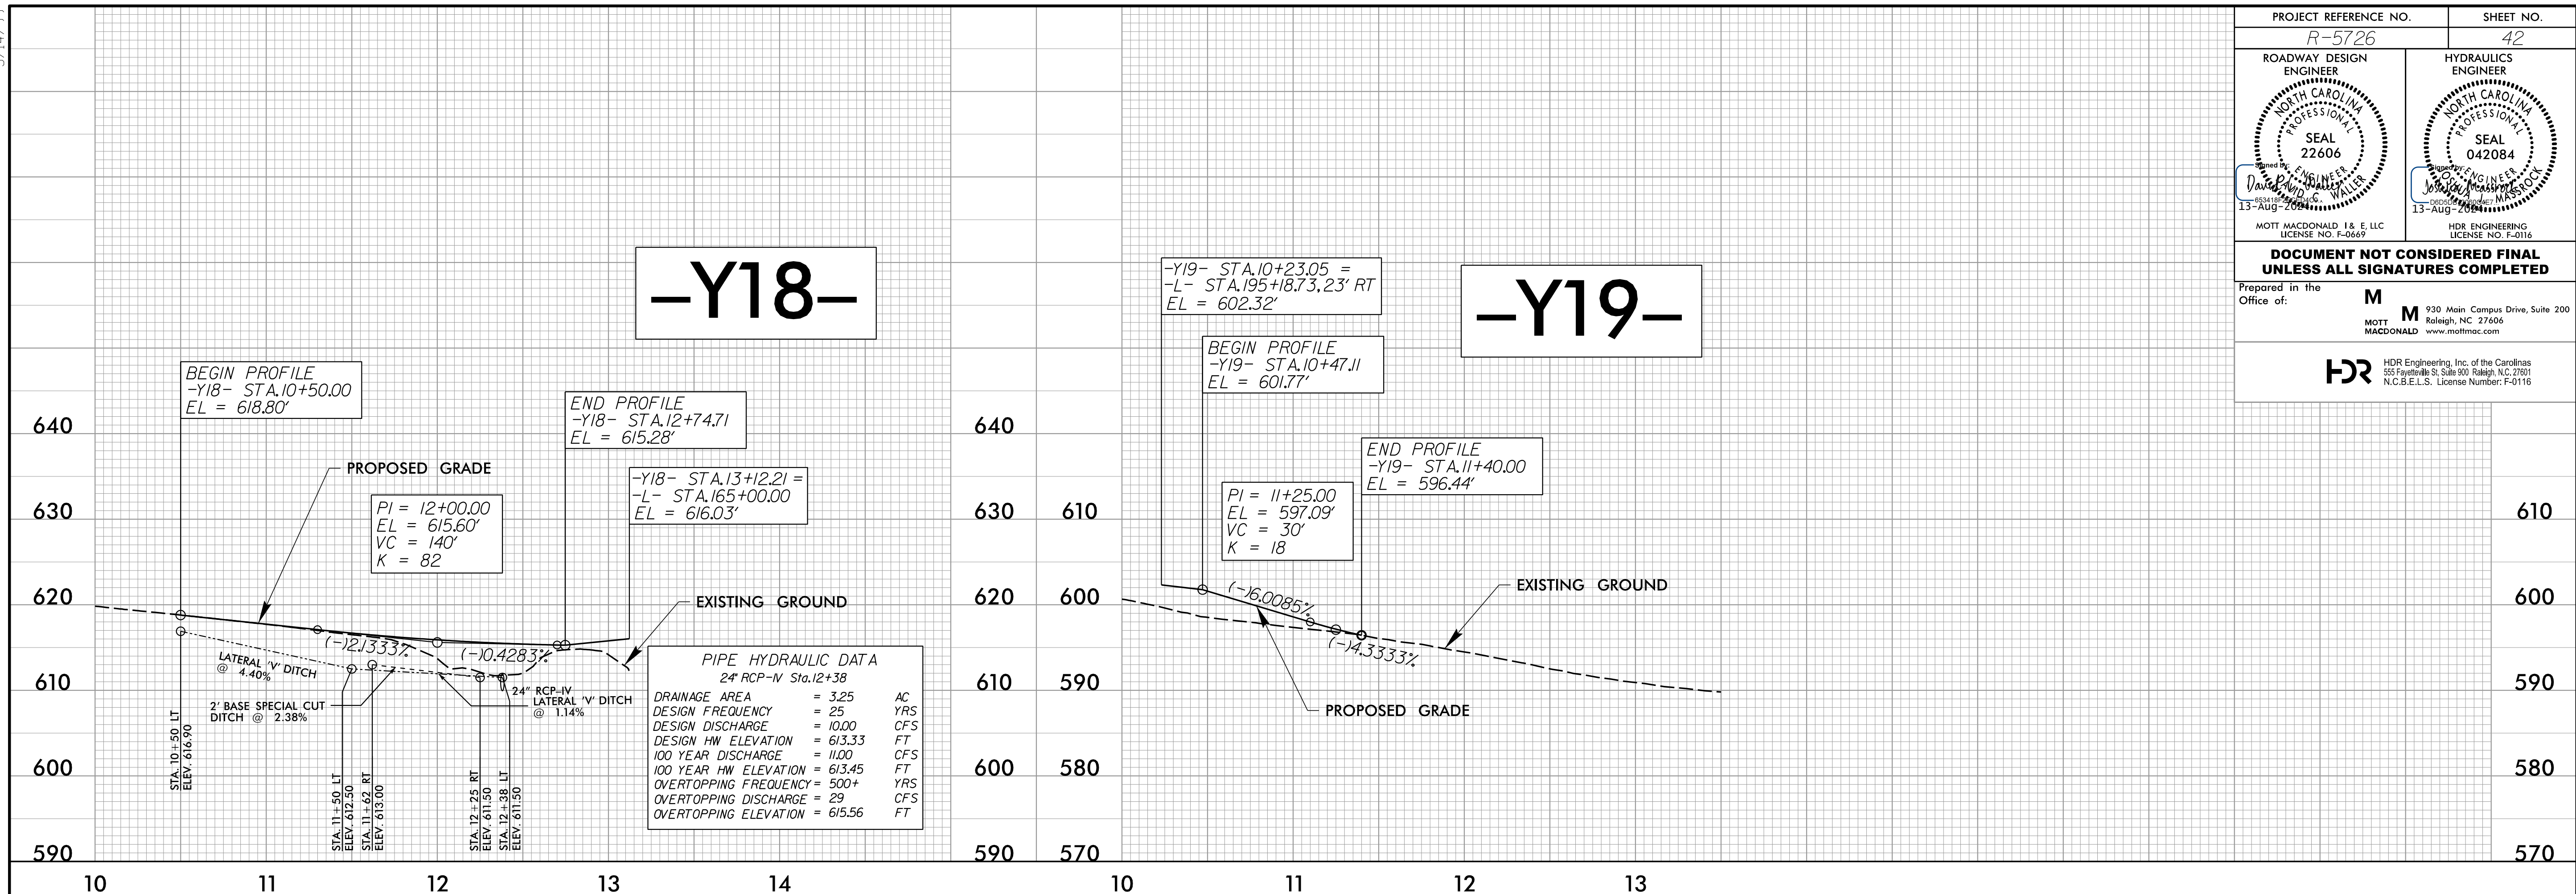

5/14/1999  
7/25/2024  
R:\Projects\5726\Drawings\Profile\psh.dgn