
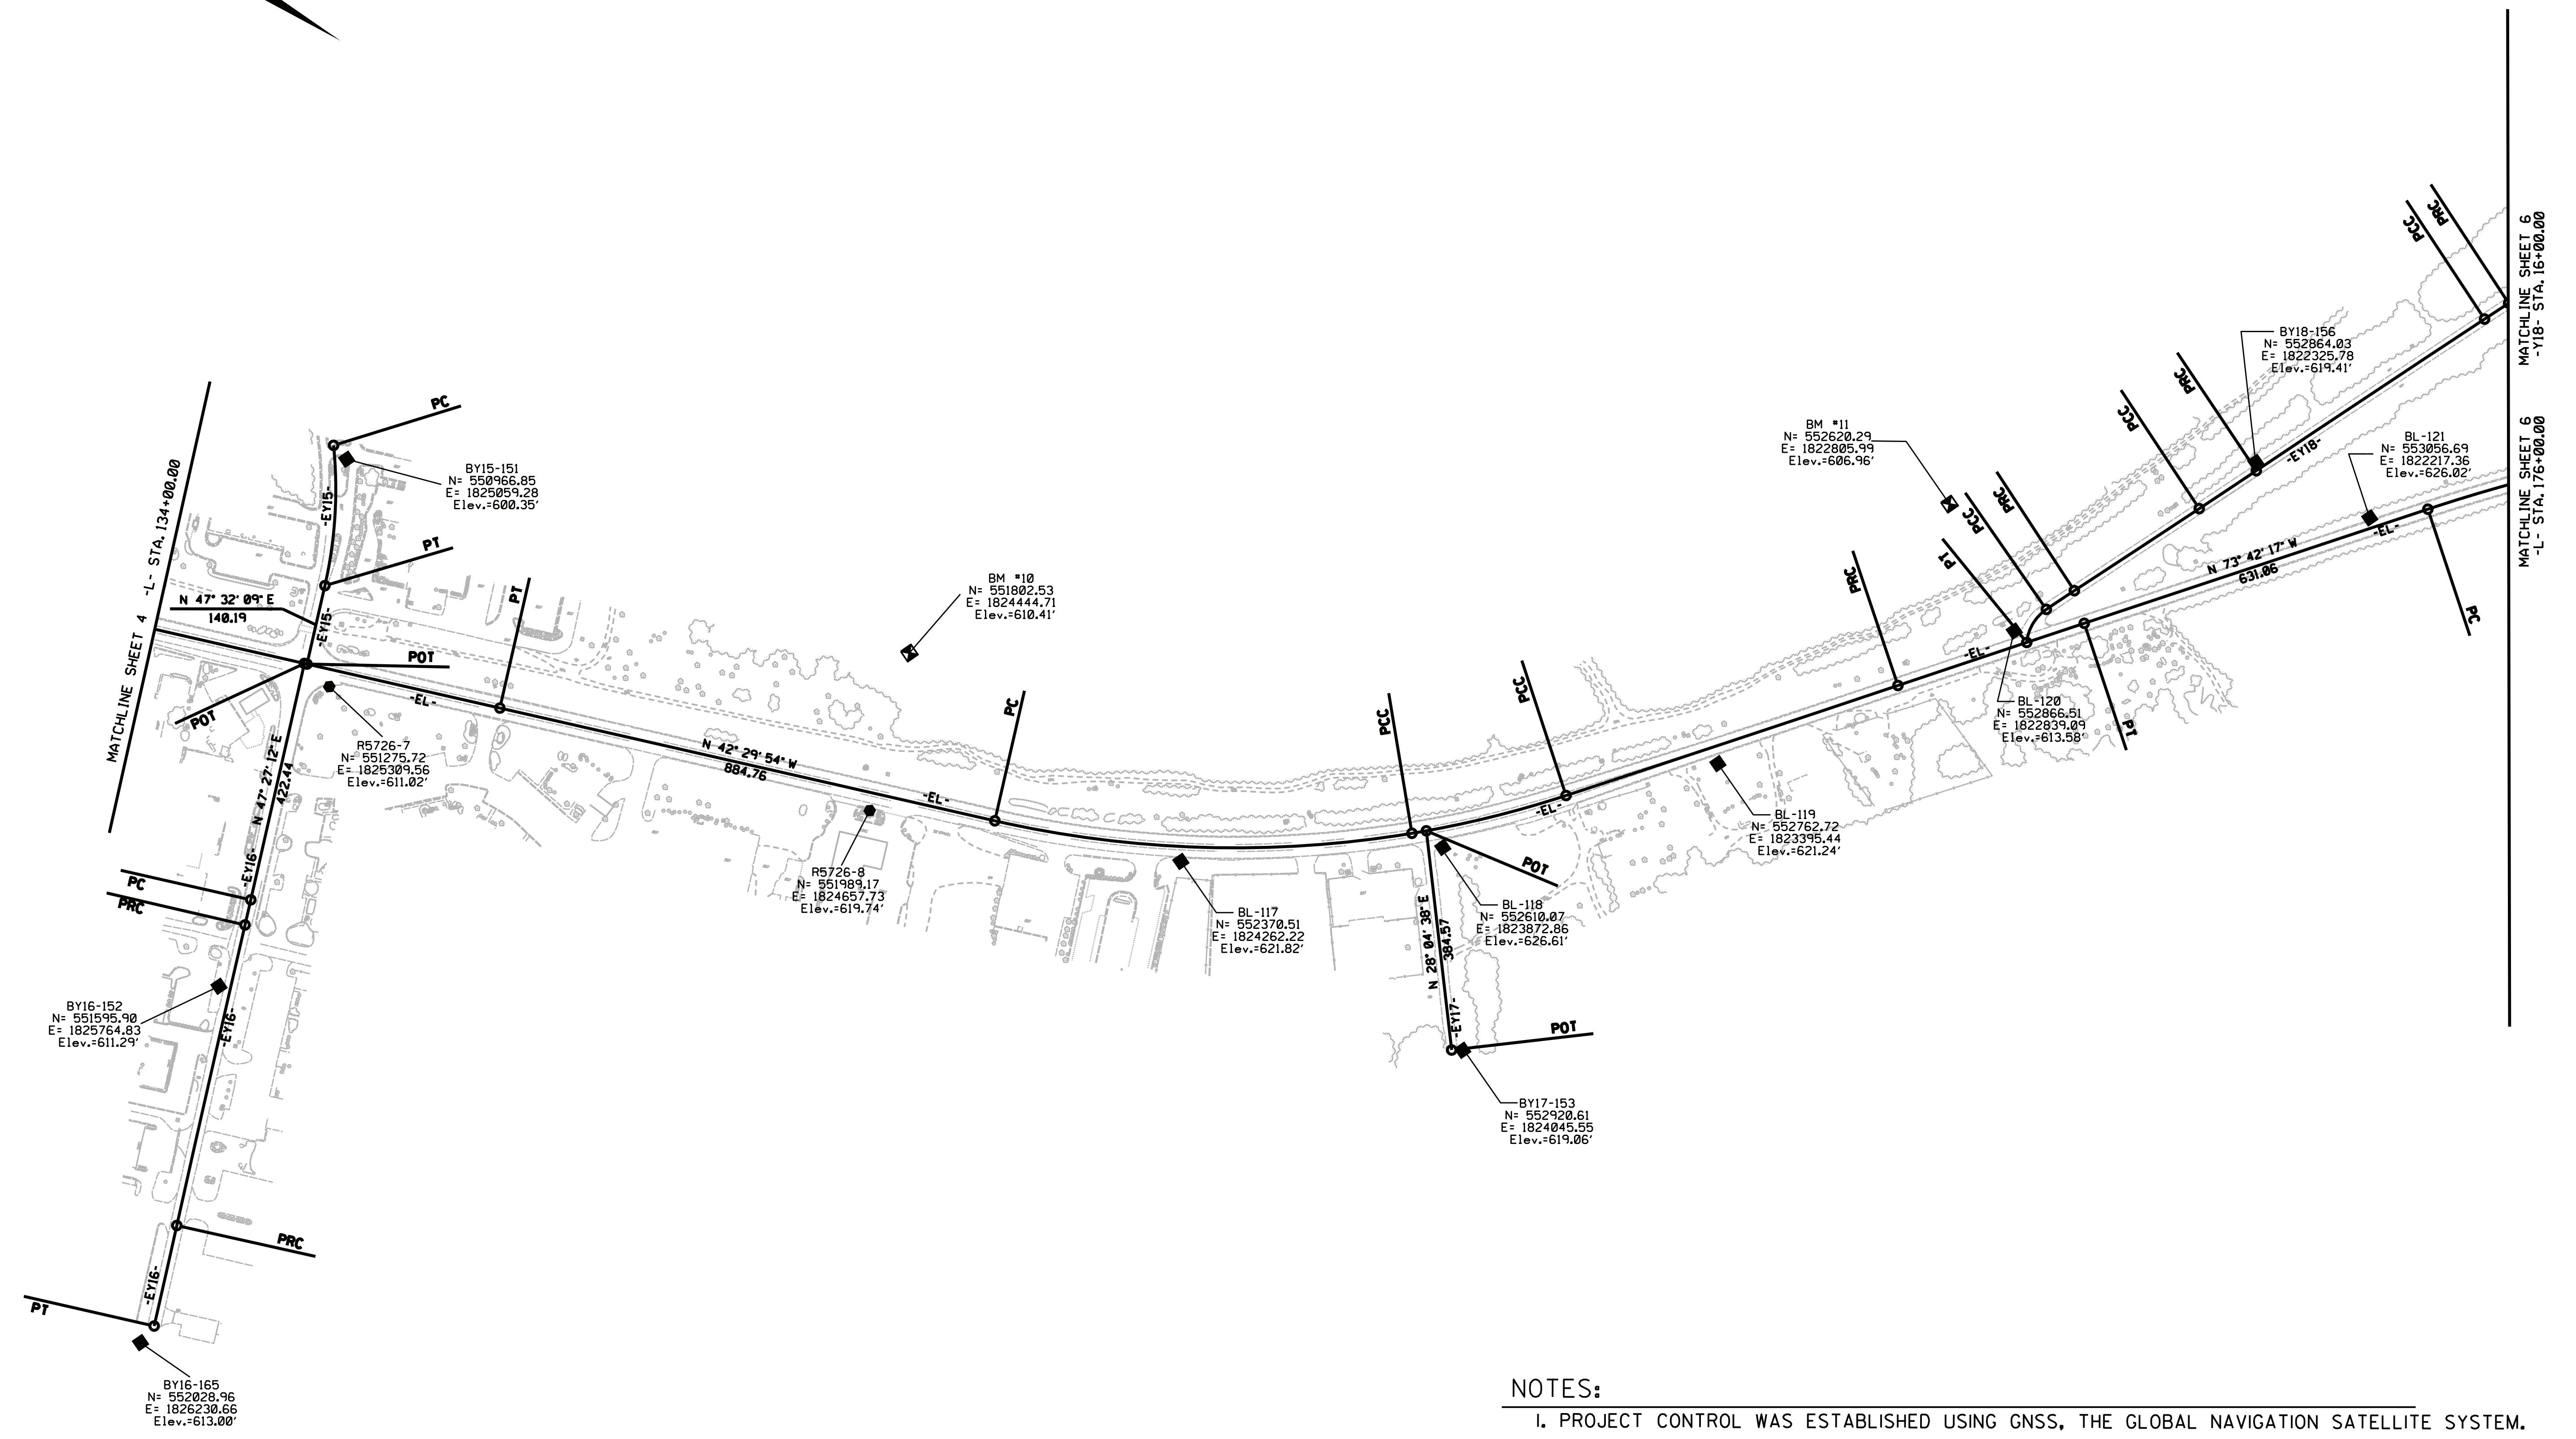


6/2/19

PROJECT REFERENCE NO.	SHEET NO.
R-5726	RW2C-5
Location and Surveys	
<b>Cardno</b>	
CHARLOTTE 9800 SOUTHERN PINE BLVD, STE I, CHARLOTTE, NC 28273 TEL: (704) 527-9700 FAX: (704) 529-3272 www.cardno.com	

# SURVEY CONTROL SHEET

W/ EXISTING CENTERLINE ALIGNMENTS PRIOR TO CONSTRUCTION

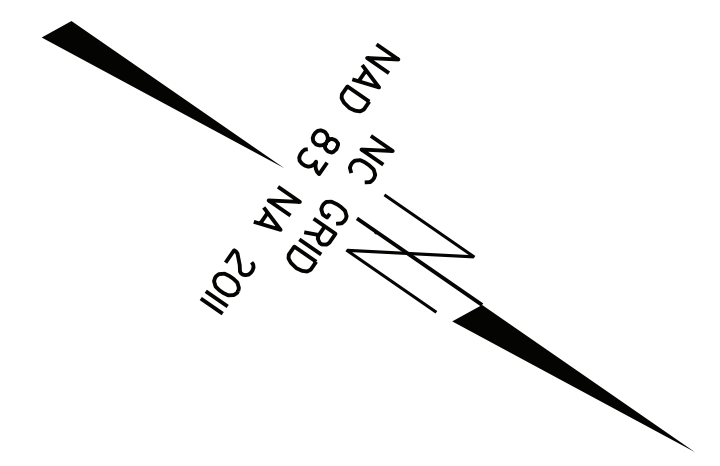

- NOTES:**
1. PROJECT CONTROL WAS ESTABLISHED USING GNSS, THE GLOBAL NAVIGATION SATELLITE SYSTEM.
  2. THE SURVEY CONTROL DATA FOR THIS PROJECT HAS BEEN COMPILED FROM VARIOUS SOURCES. IF FURTHER INFORMATION REGARDING PROJECT CONTROL IS NEEDED, PLEASE CONTACT THE LOCATION AND SURVEYS UNIT.

03-OCT-2018 14:14 P:\projects\NC095006MC NCDOT-Location & Survey 2017-2018\21-5726 NC211\CAD\Right of Way Sheets\C Series - RW2C\5726-1s-rw2c-5\_cdn.dgn  
 User: jh...  
 Plot Date: 6/2/19