
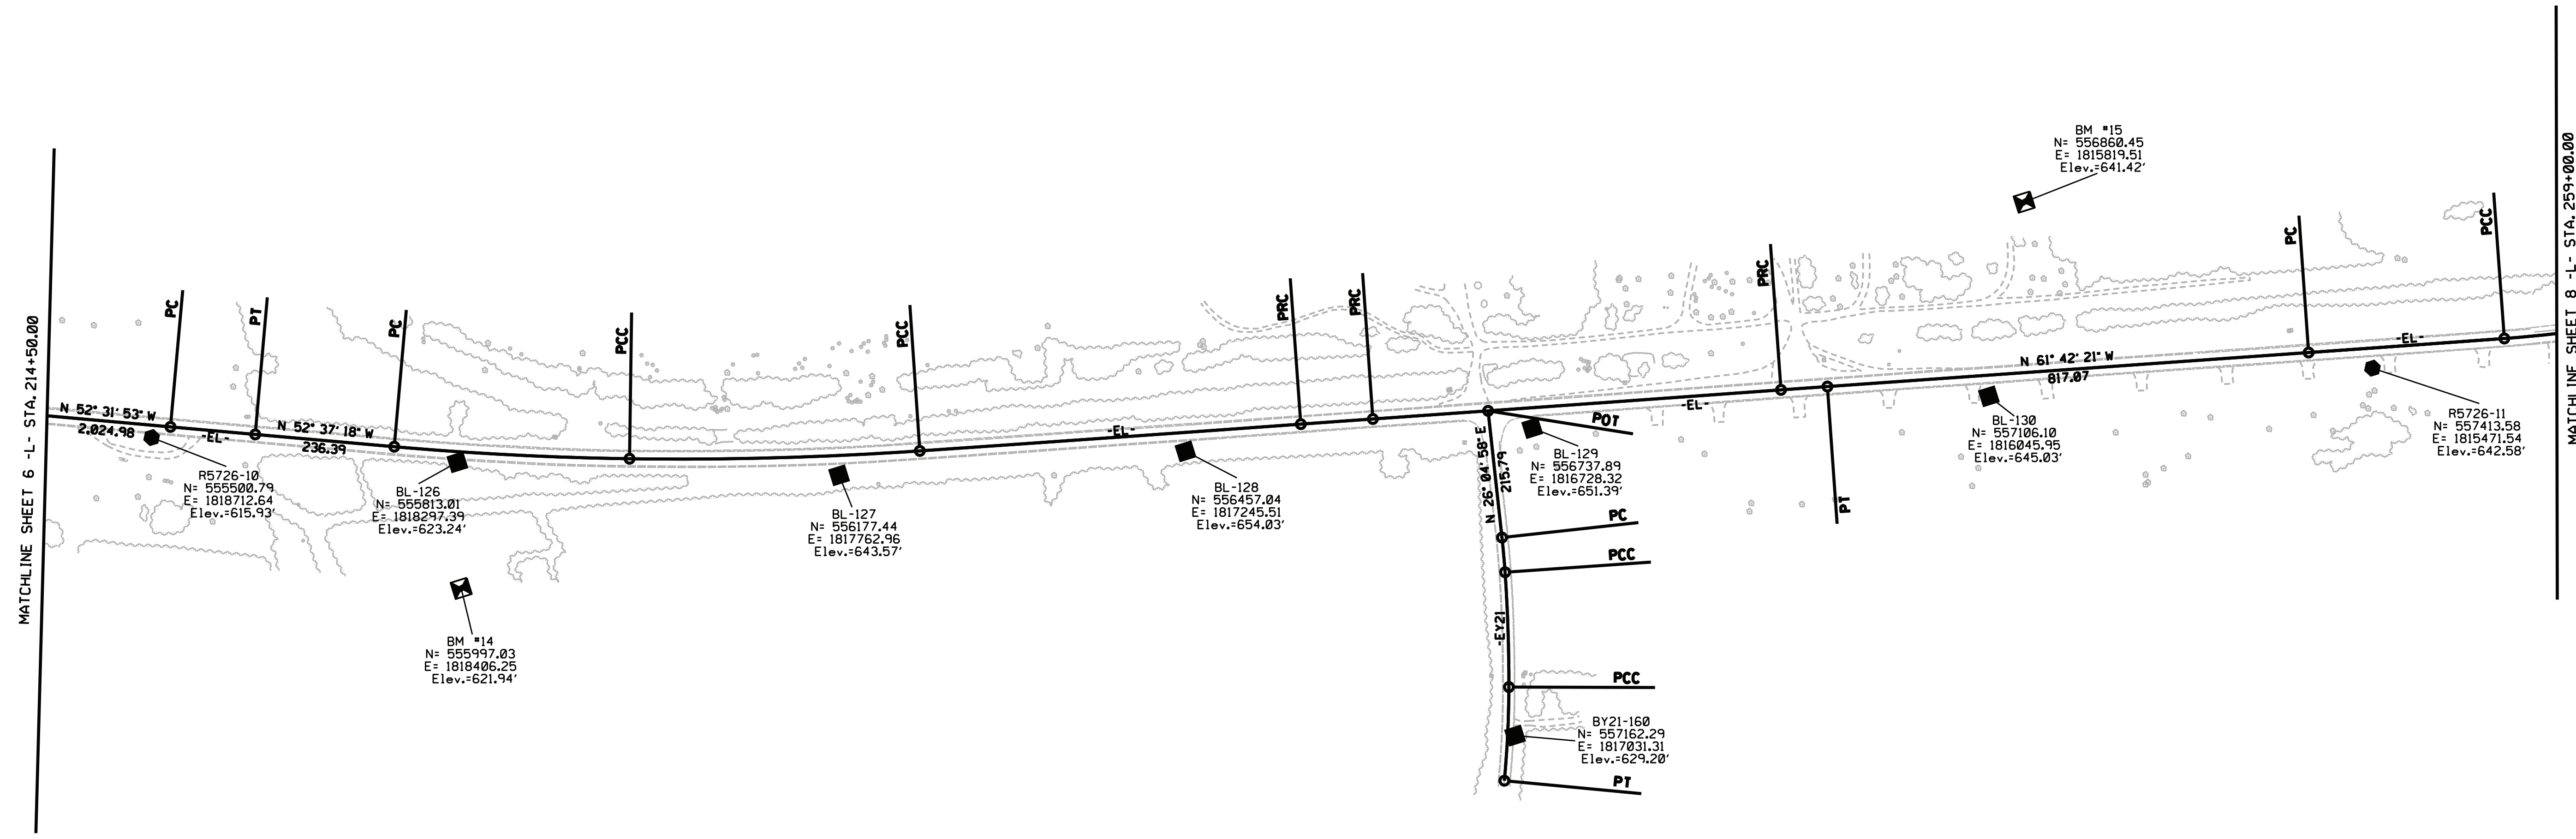
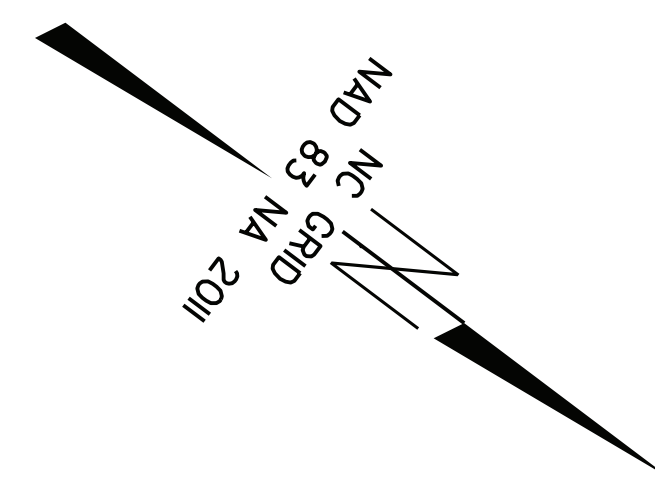


6/2/19

PROJECT REFERENCE NO.	SHEET NO.
R-5726	RW2C-7
Location and Surveys	
	
CHARLOTTE 9800 SOUTHERN PINE BLVD, STE I, CHARLOTTE, NC 28273 TEL: (704) 527-9700 FAX: (704) 529-3272 www.cardno.com	

SURVEY CONTROL SHEET

W/ EXISTING CENTERLINE ALIGNMENTS PRIOR TO CONSTRUCTION



NOTES:

1. PROJECT CONTROL WAS ESTABLISHED USING GNSS, THE GLOBAL NAVIGATION SATELLITE SYSTEM.
2. THE SURVEY CONTROL DATA FOR THIS PROJECT HAS BEEN COMPILED FROM VARIOUS SOURCES. IF FURTHER INFORMATION REGARDING PROJECT CONTROL IS NEEDED, PLEASE CONTACT THE LOCATION AND SURVEYS UNIT.

03-OCT-2018 14:23
 C:\Users\nc211\OneDrive\Documents\Projects\NC095006MC_NCDOT-Location & Survey 2017-2018\21-5726 NC211\CAD\Right of Way Sheets\C Series - RW2C\5726-1s-rw2c-7_cdn.dgn
 6/2/19