


PROJ. REFERENCE NO.	SHEET NO.
R-5726	TMP-47

PLANS PREPARED FOR THE NCDOT BY:
M MOTT MACDONALD I & E, LLC
 1101 HAYNES STREET, SUITE 101
 RALEIGH, NC 27604
M MOTT MACDONALD
 NC LICENSE NO. F-0669

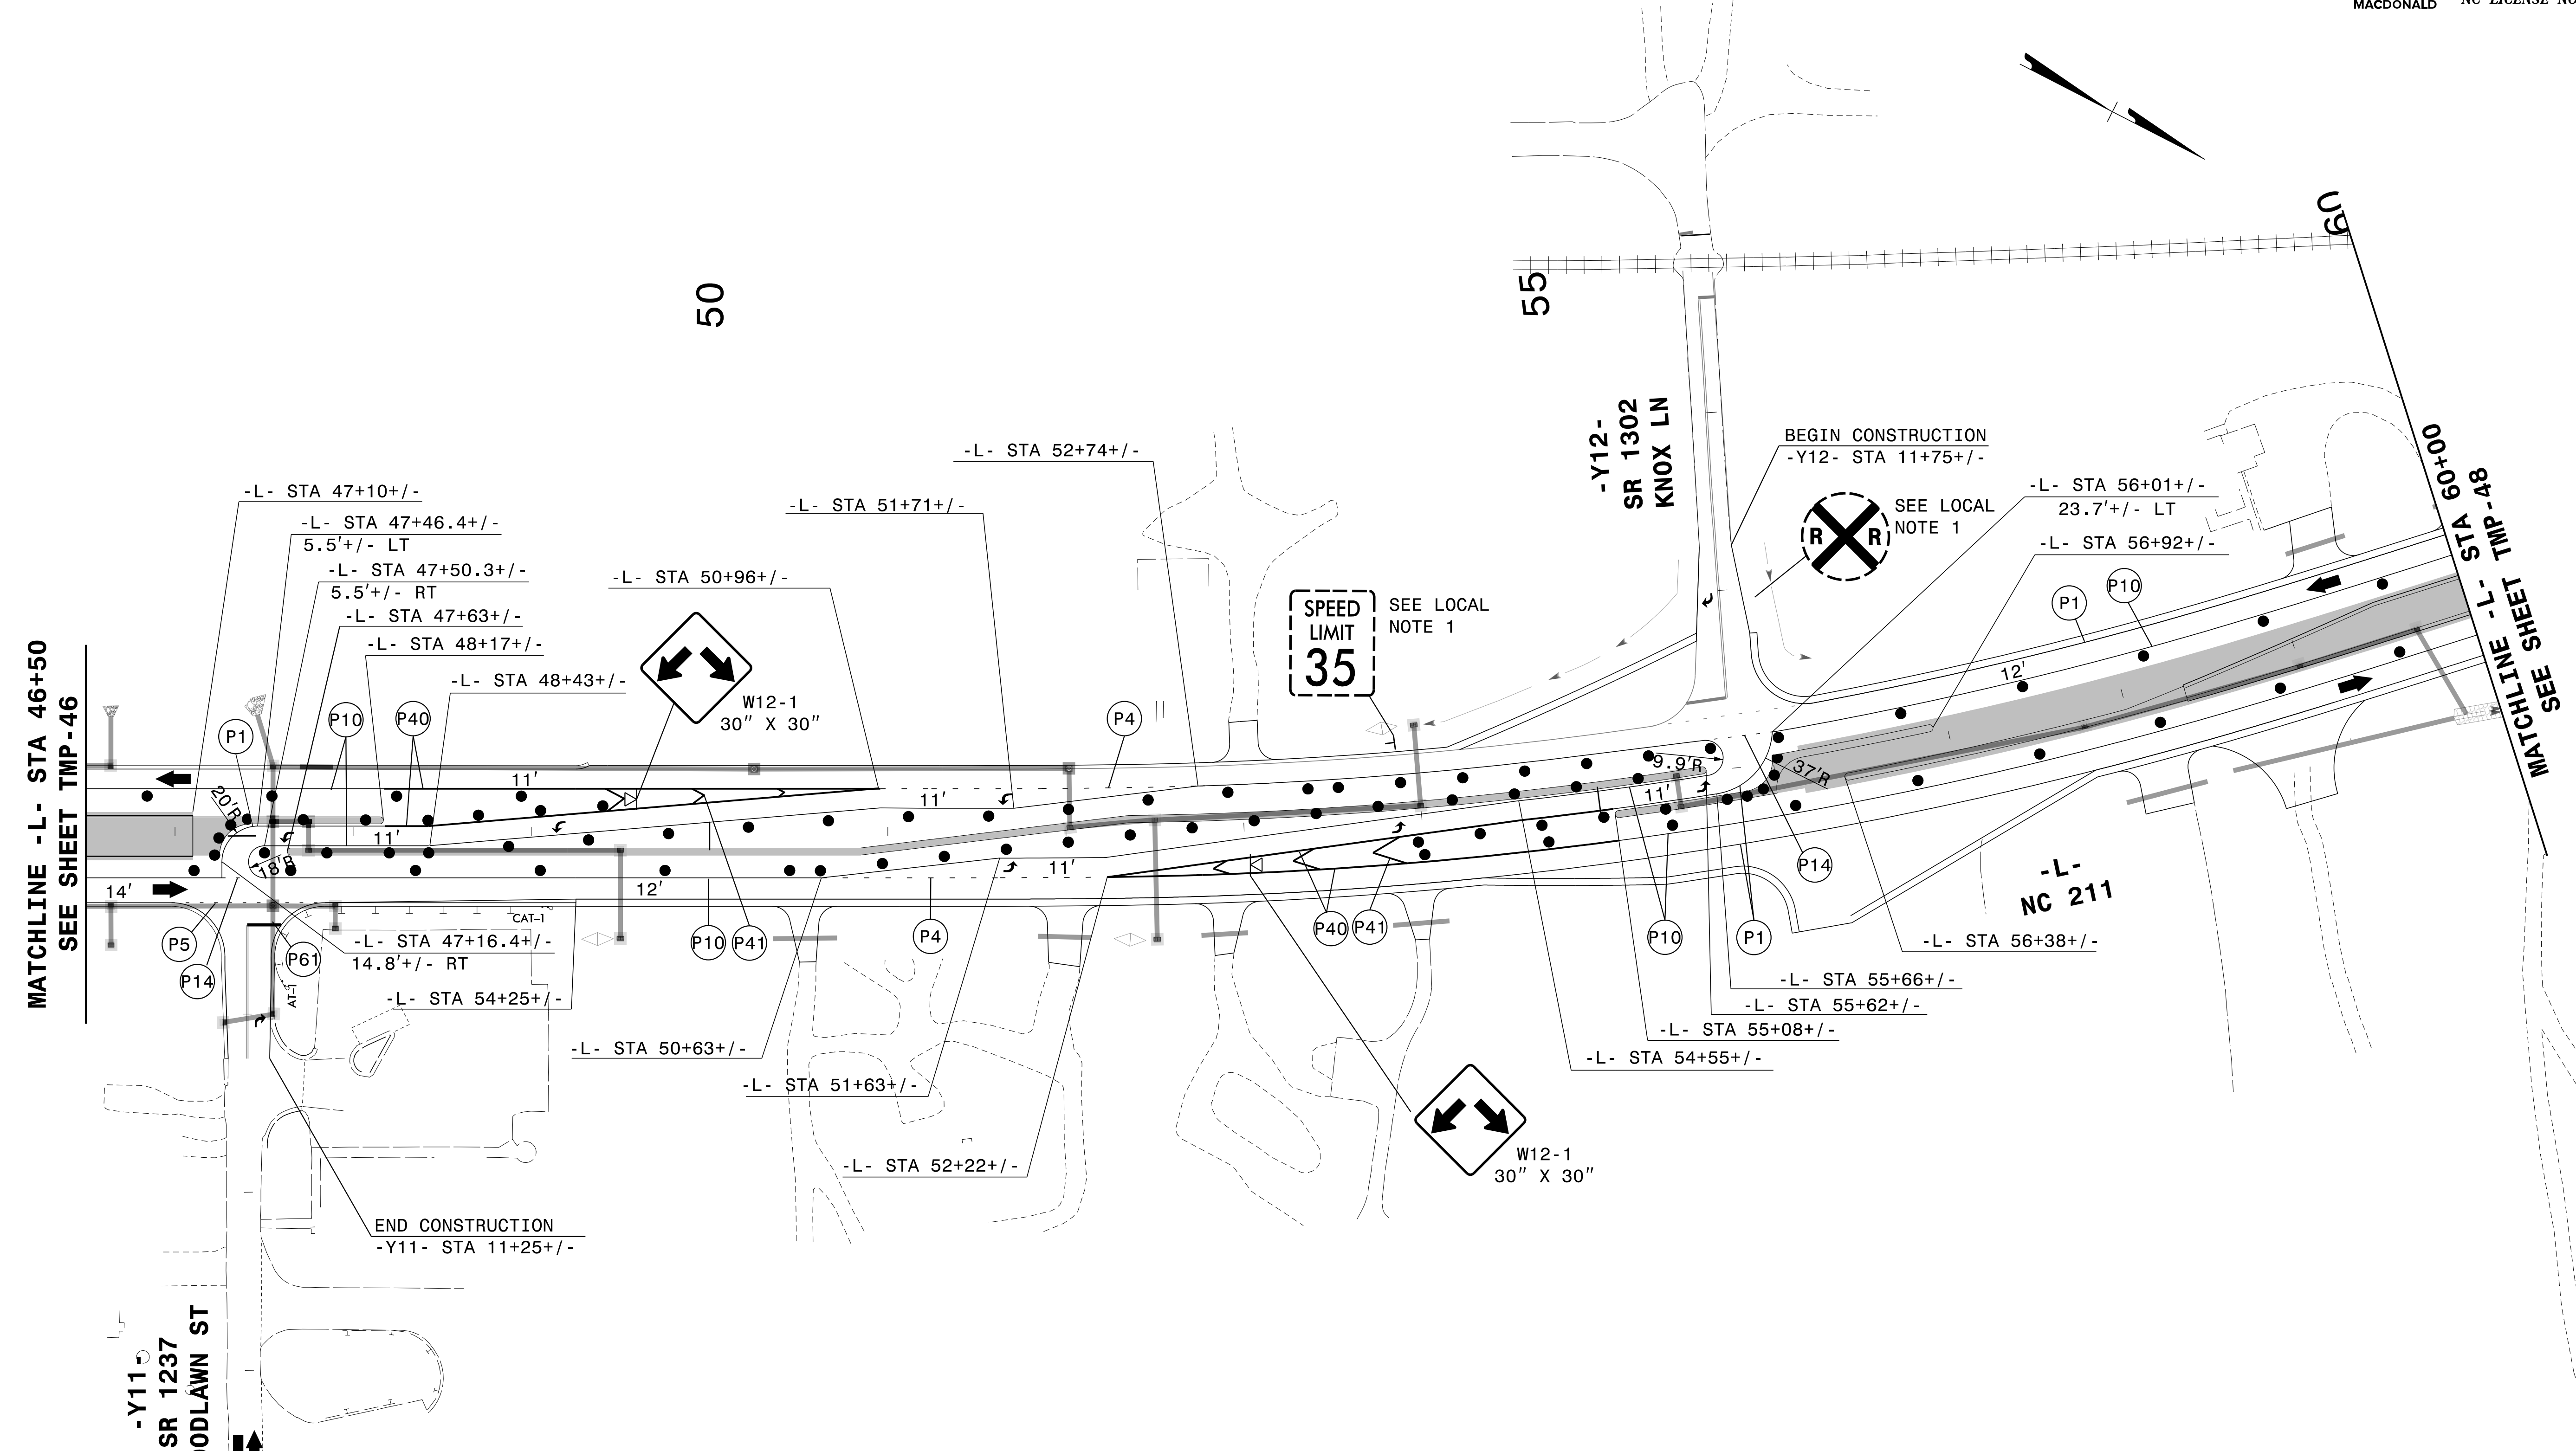


5/22/2024
 G:\37495_2016-plan-dsn-LSA\proj\RA-R-5726\TrafficControl\Top\200_345_R-5726_TC_TMP_47_Phase_III.dgn
 User:ST086227

APPROVED: *Lori D. Stouchko*
FF586C759C645A

DATE: 19-Aug-2024

SEAL


**DOCUMENT NOT CONSIDERED FINAL
 UNLESS ALL SIGNATURES COMPLETED**

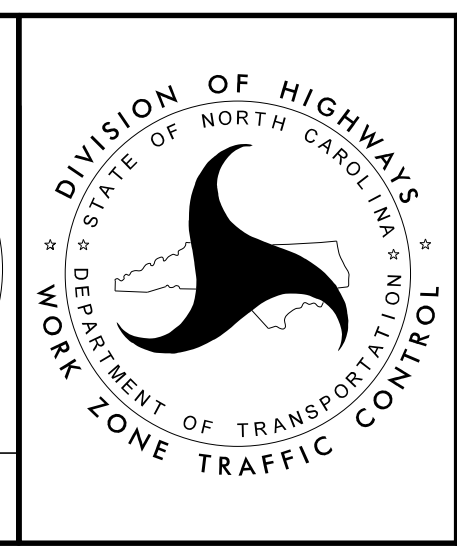

**TEMPORARY TRAFFIC CONTROL
 PHASE III**

PROJ. REFERENCE NO.	SHEET NO.
R-5726	TMP-48

PLANS PREPARED FOR THE NCDOT BY:
M MOTT MACDONALD I & E, LLC
 1101 HAYNES STREET, SUITE 101
 RALEIGH, NC 27604
M MOTT MACDONALD
 NC LICENSE NO. F-0669

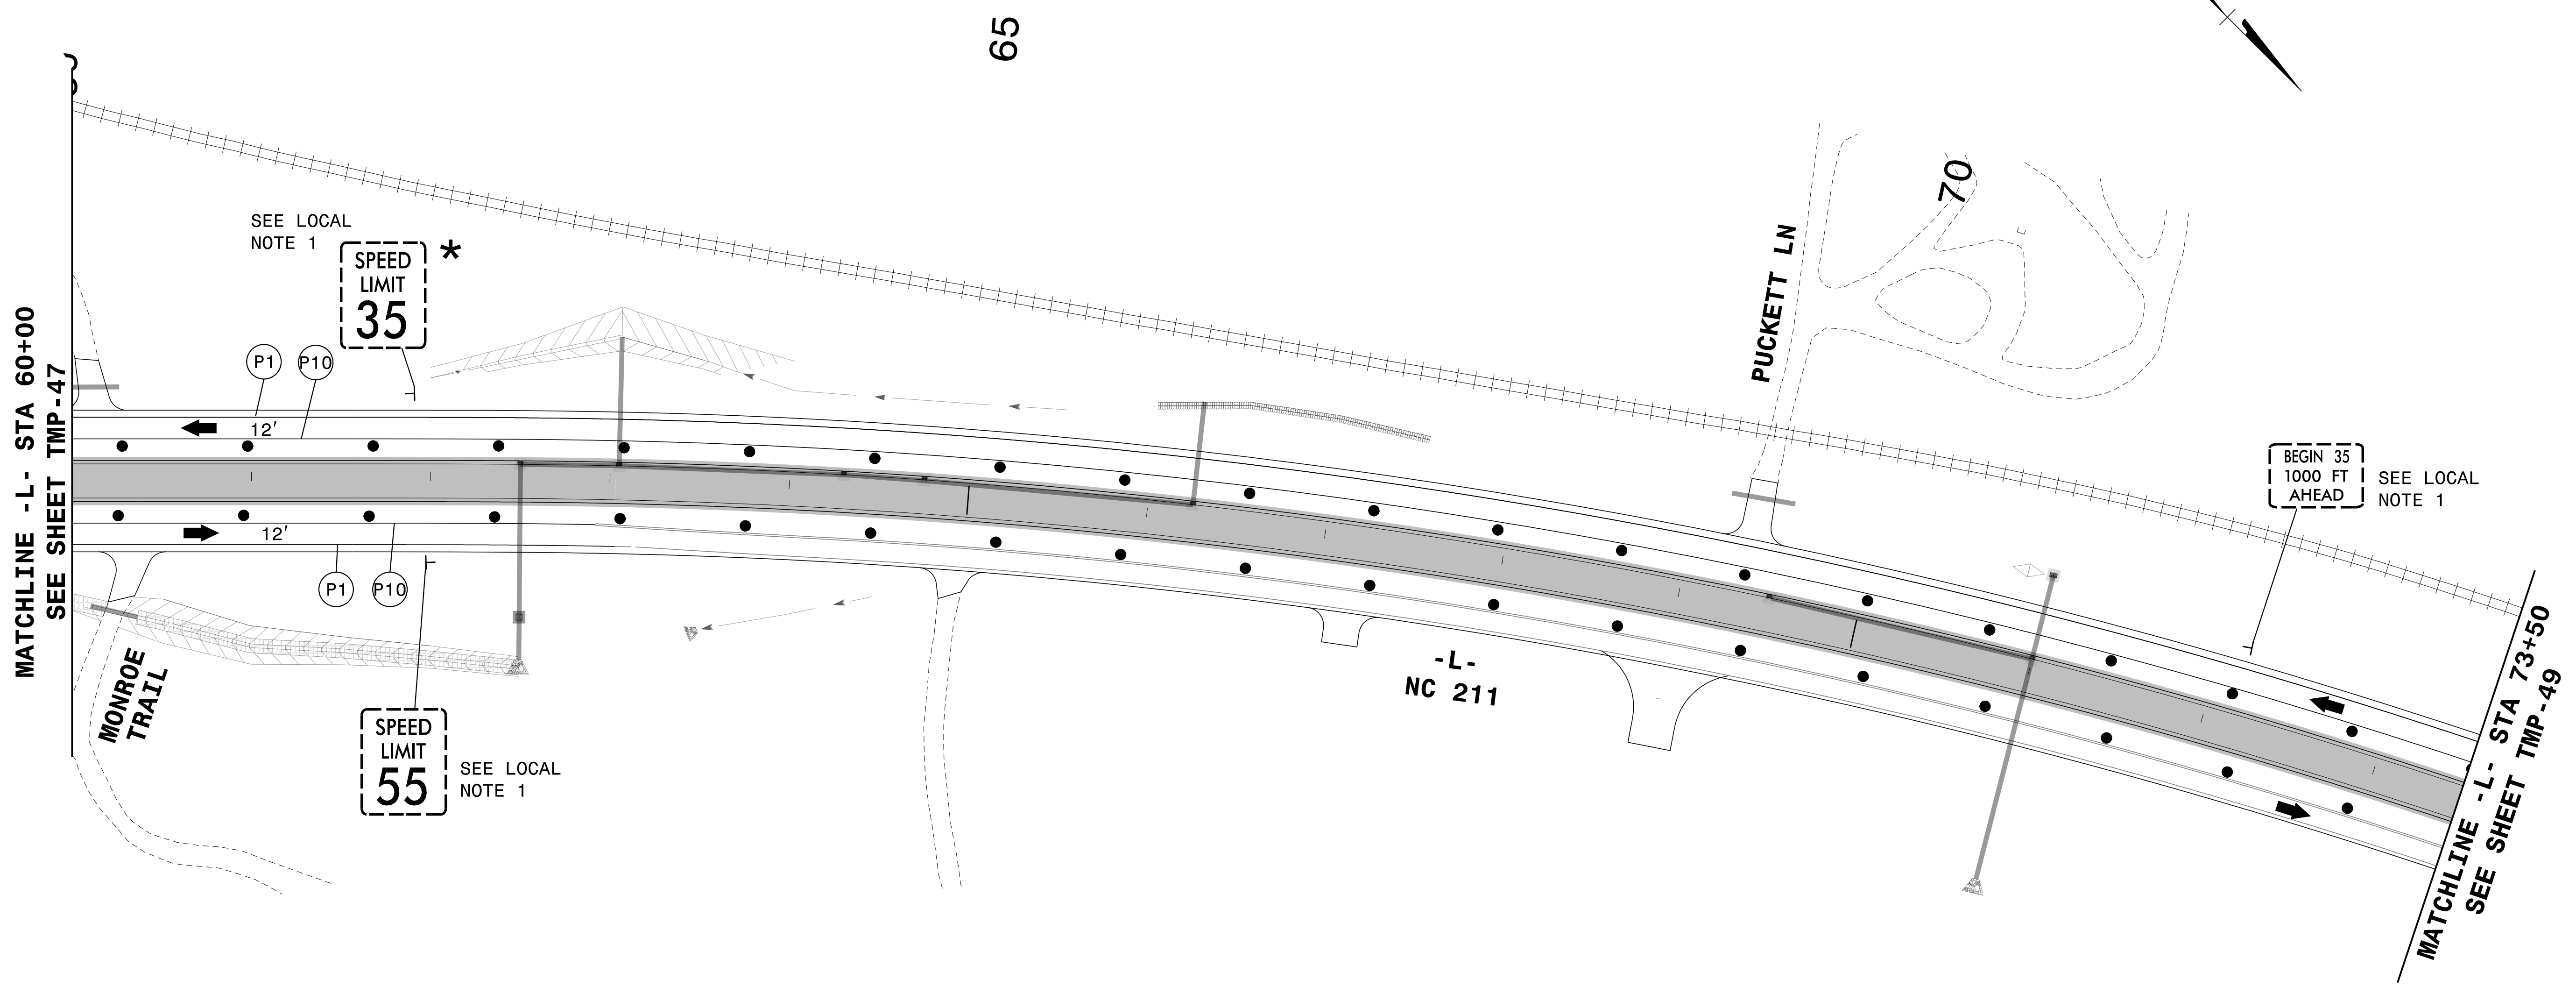


6/21/2024
 G:\37495_2016-plan-dsn-LSA\proj\RA-R-5726\TrafficControl\Top\200_350_R-5726_TC_TMP_48_Phase_III.dgn
 User:ST086227

APPROVED: *Lois D. Stouchko*
FF586C759C645A

DATE: 19-Aug-2024

SEAL



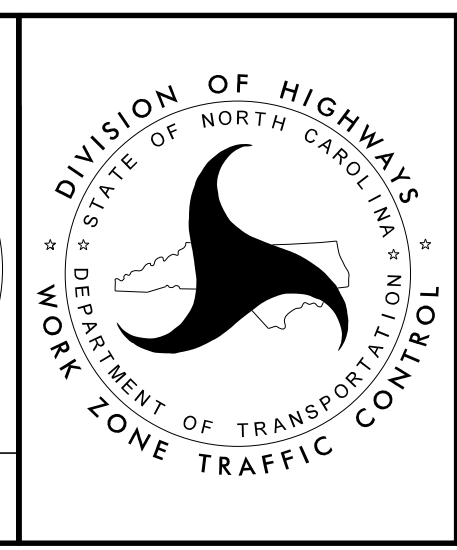


**TEMPORARY TRAFFIC CONTROL
 PHASE III**

**DOCUMENT NOT CONSIDERED FINAL
 UNLESS ALL SIGNATURES COMPLETED**

PROJ. REFERENCE NO.	SHEET NO.
R-5726	TMP-49

PLANS PREPARED FOR THE NCDOT BY:
M MOTT MACDONALD I & E, LLC
 1101 HAYNES STREET, SUITE 101
 RALEIGH, NC 27604
M MOTT MACDONALD
 NC LICENSE NO. F-0669

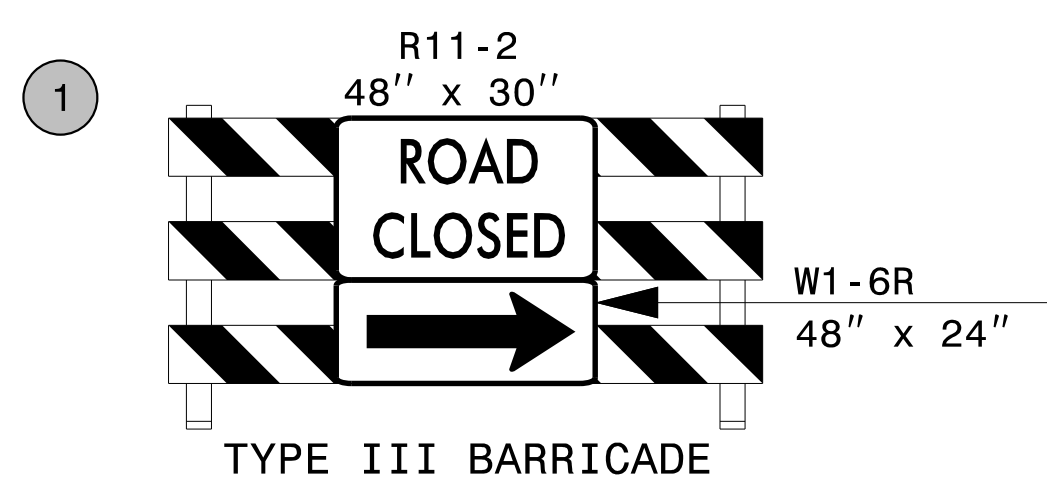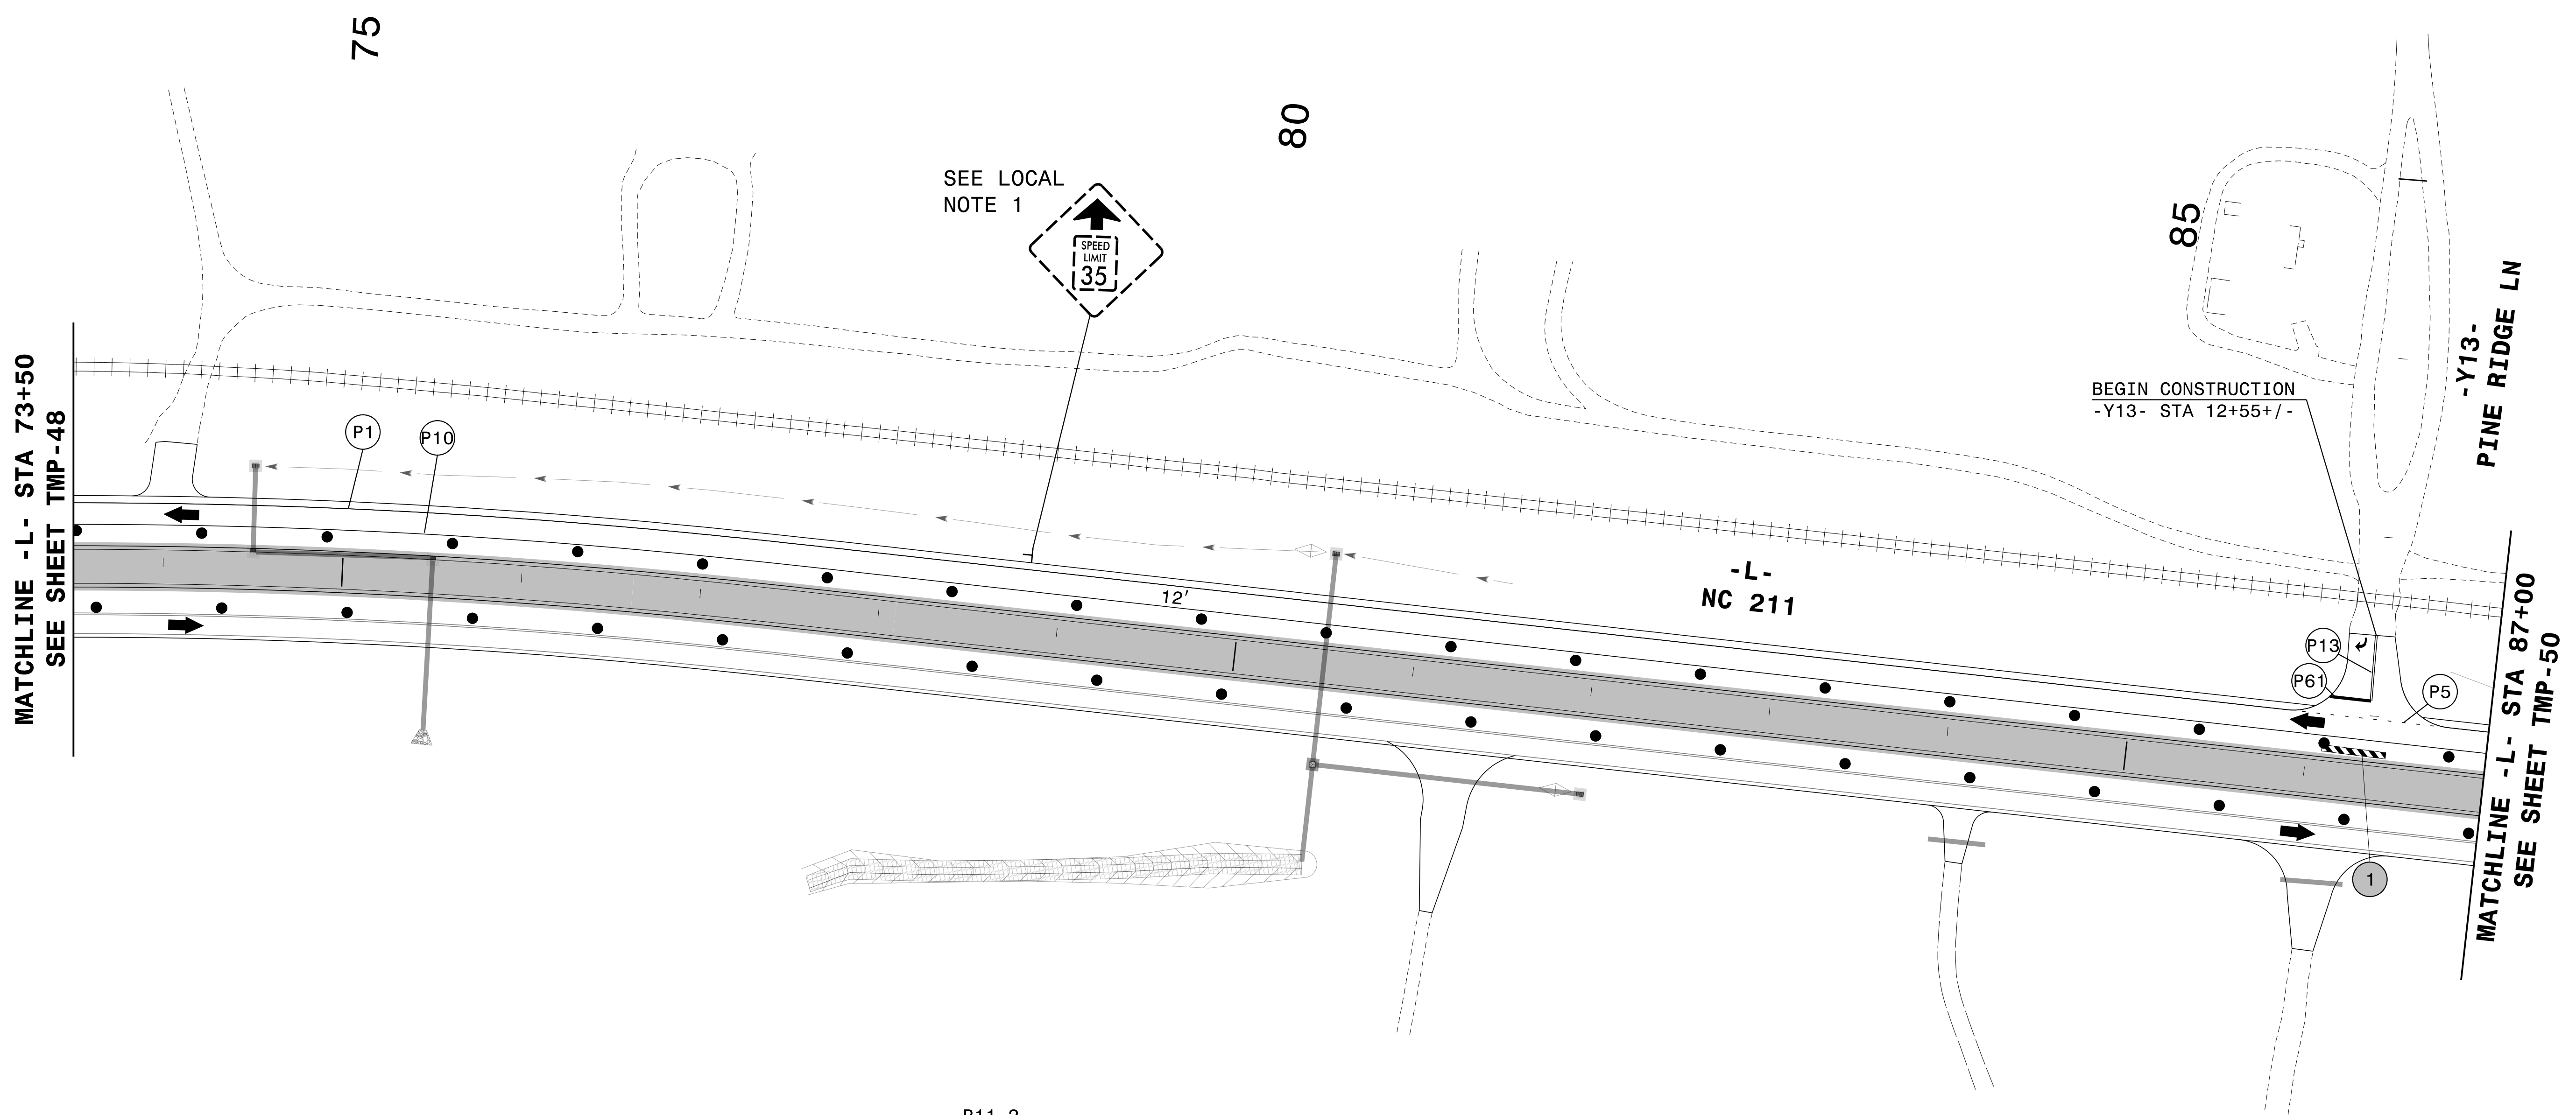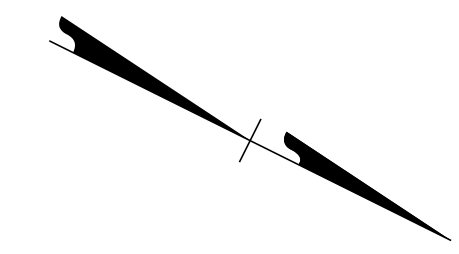


6/21/2024
 G:\37495_2016-plan-dsn-LSA\proj\RA-R-5726\TrafficControl\Top\200_355_R-5726_TC_TMP_49_Phase_III.dgn
 User:ST086227

APPROVED: *Lois D. Stouckho*
FF586C7586C645A

DATE: 19-Aug-2024


SEAL

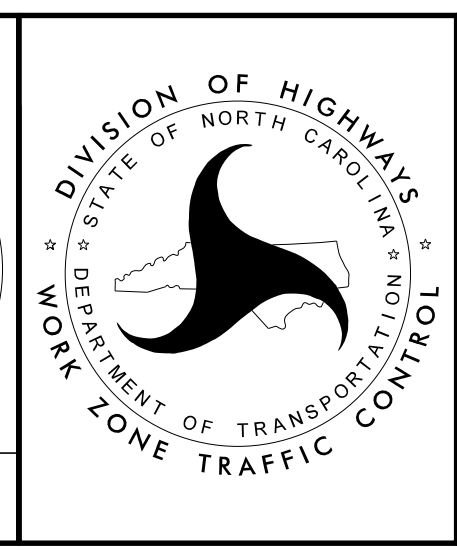

**TEMPORARY TRAFFIC CONTROL
 PHASE III**

**DOCUMENT NOT CONSIDERED FINAL
 UNLESS ALL SIGNATURES COMPLETED**

PROJ. REFERENCE NO.	SHEET NO.
R-5726	TMP-50

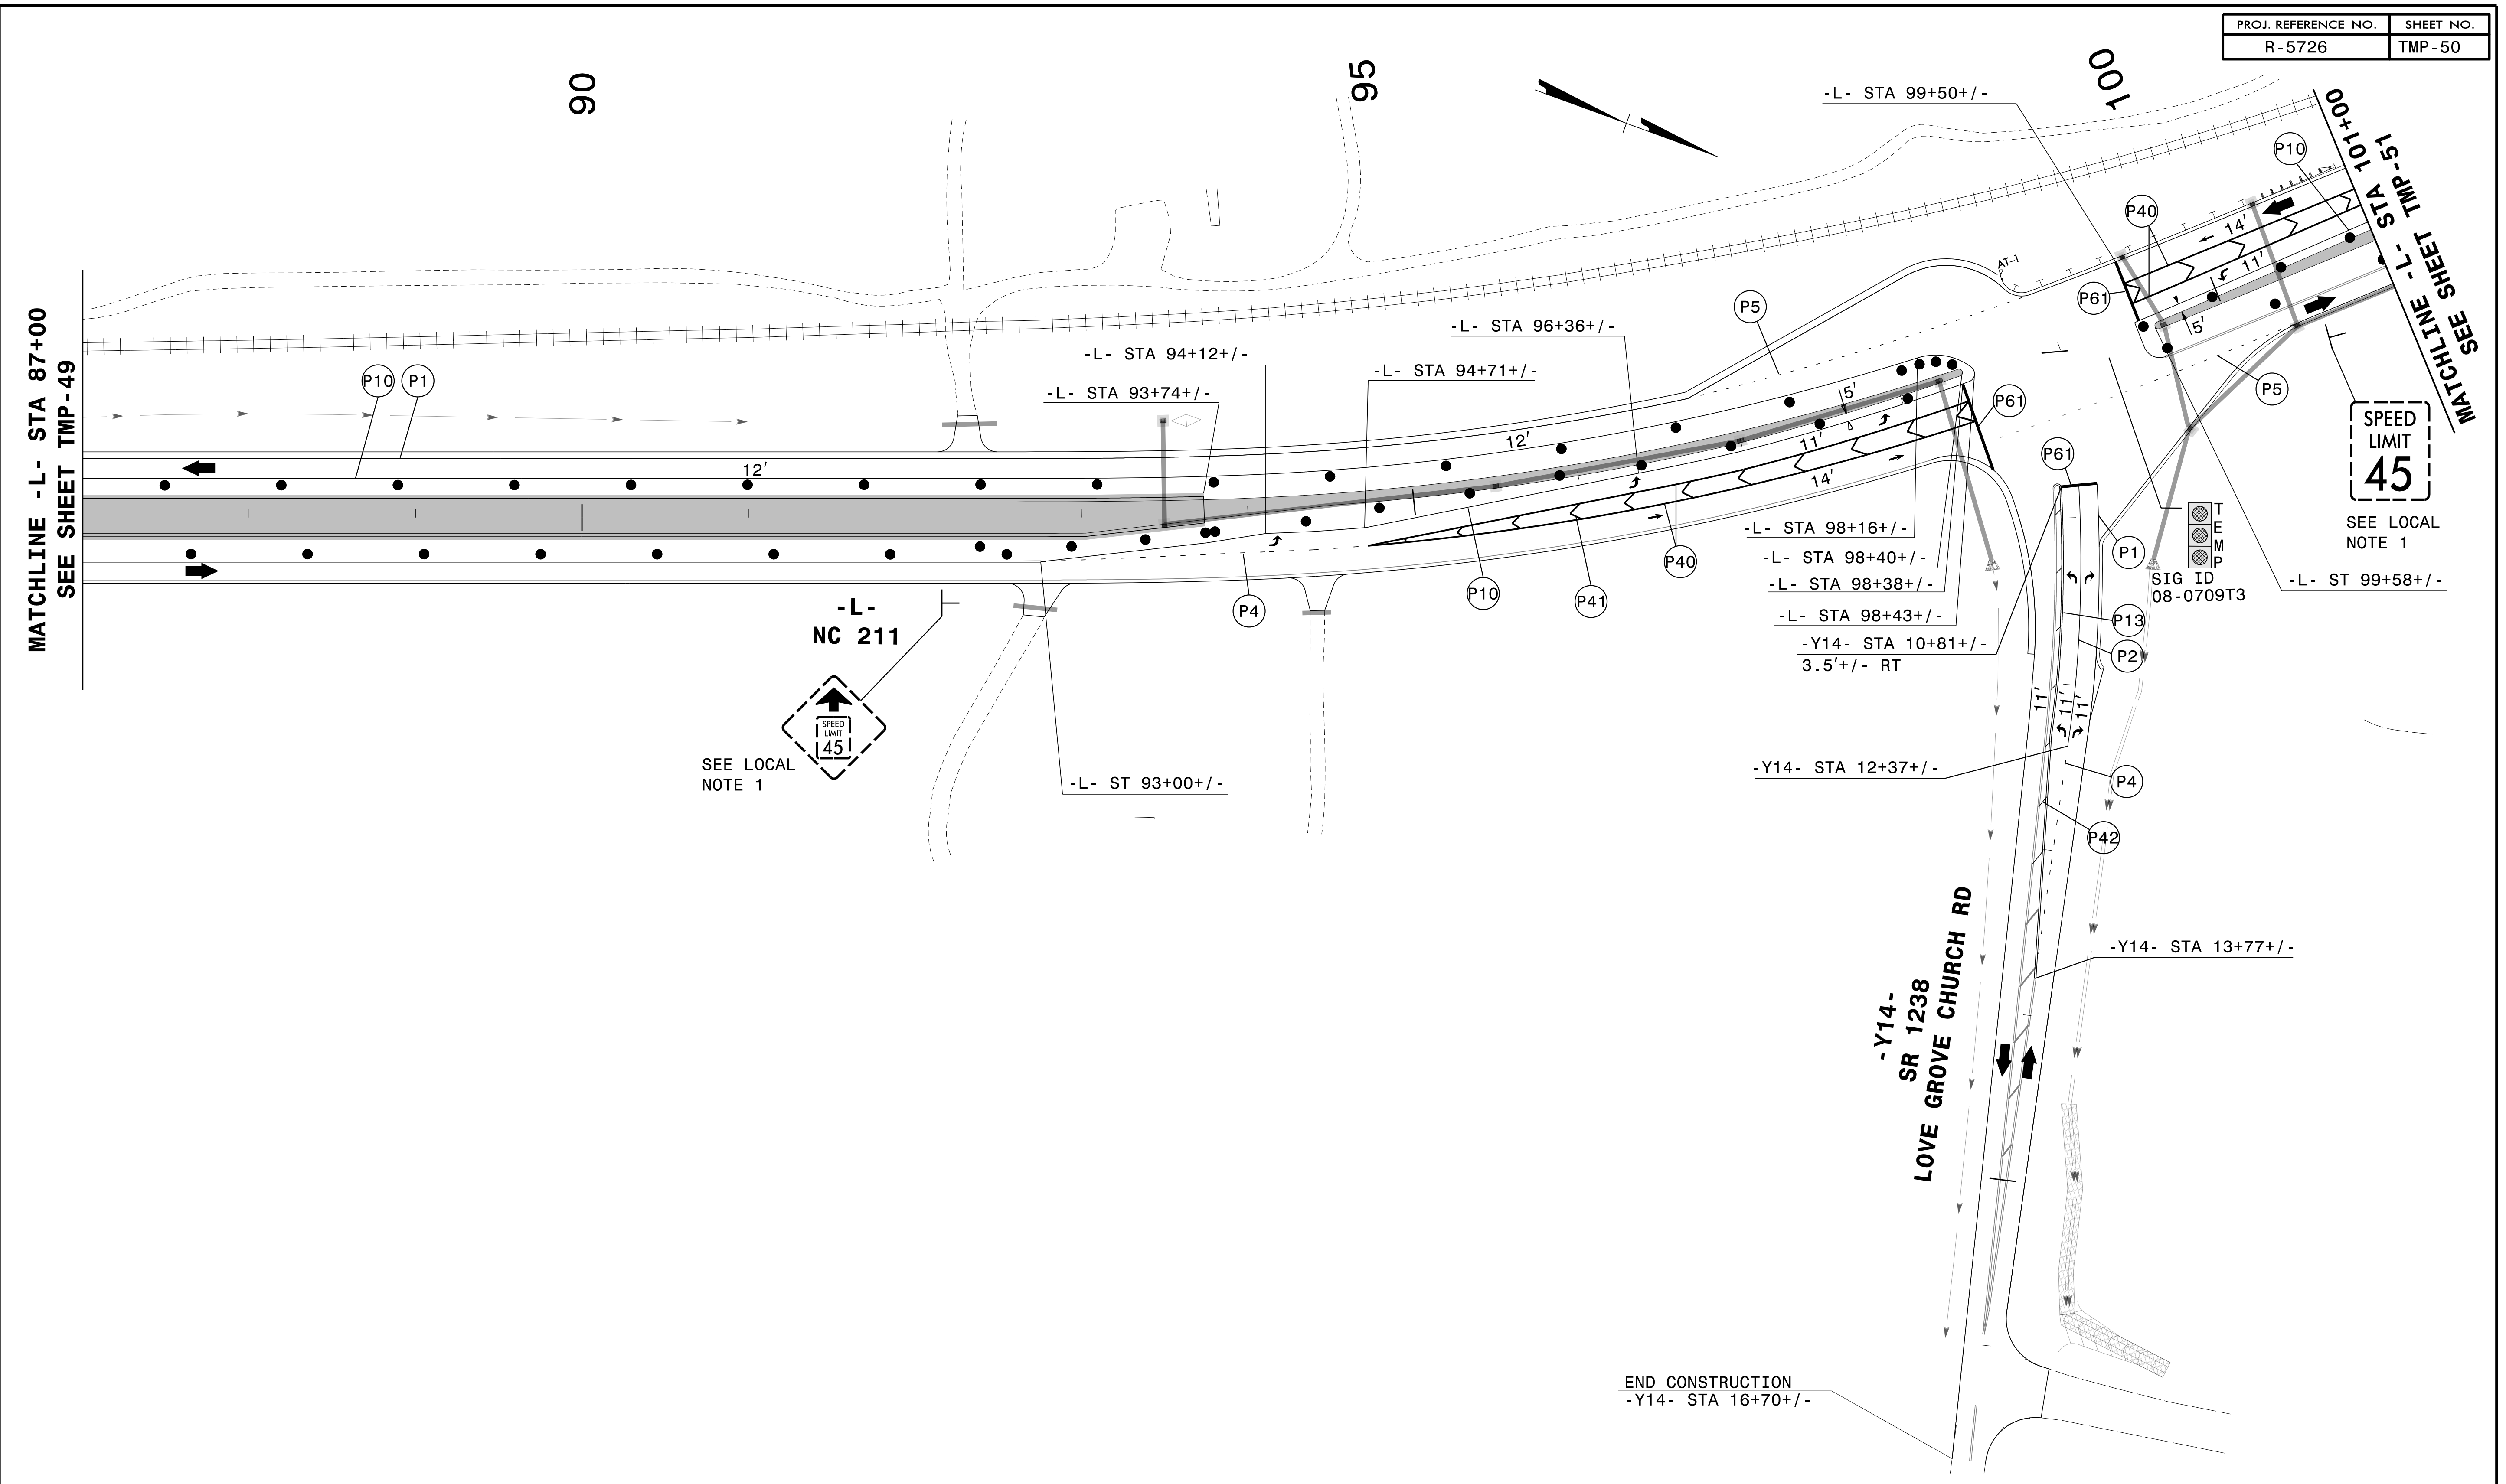

5/22/2024
 G:\37495_2016-plan-dsn-LSA\proj\RA-R-5726\TrafficControl\Top\200_360_R-5726_TC_TMP_50_Phase.ill.dgn
 User:ST086227

PLANS PREPARED FOR THE NCDOT BY:


M MOTT MACDONALD I & E, LLC
 1101 HAYNES STREET, SUITE 101
 RALEIGH, NC 27604
M MOTT MACDONALD NC LICENSE NO. F-0669

APPROVED: *Lois D. Stouchko*
FF586C759C645A

DATE: 19-Aug-2024


SEAL

**DOCUMENT NOT CONSIDERED FINAL
 UNLESS ALL SIGNATURES COMPLETED**

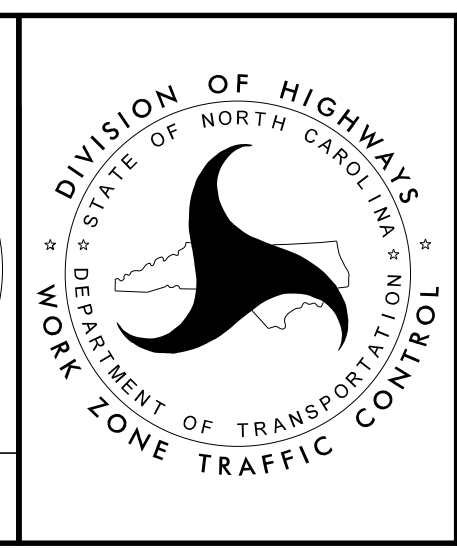

**TEMPORARY TRAFFIC CONTROL
 PHASE III**

PLANS PREPARED FOR THE NCDOT BY:
M MOTT MACDONALD I & E, LLC
 1101 HAYNES STREET, SUITE 101
 RALEIGH, NC 27604
M MOTT MACDONALD
 NC LICENSE NO. F-0669

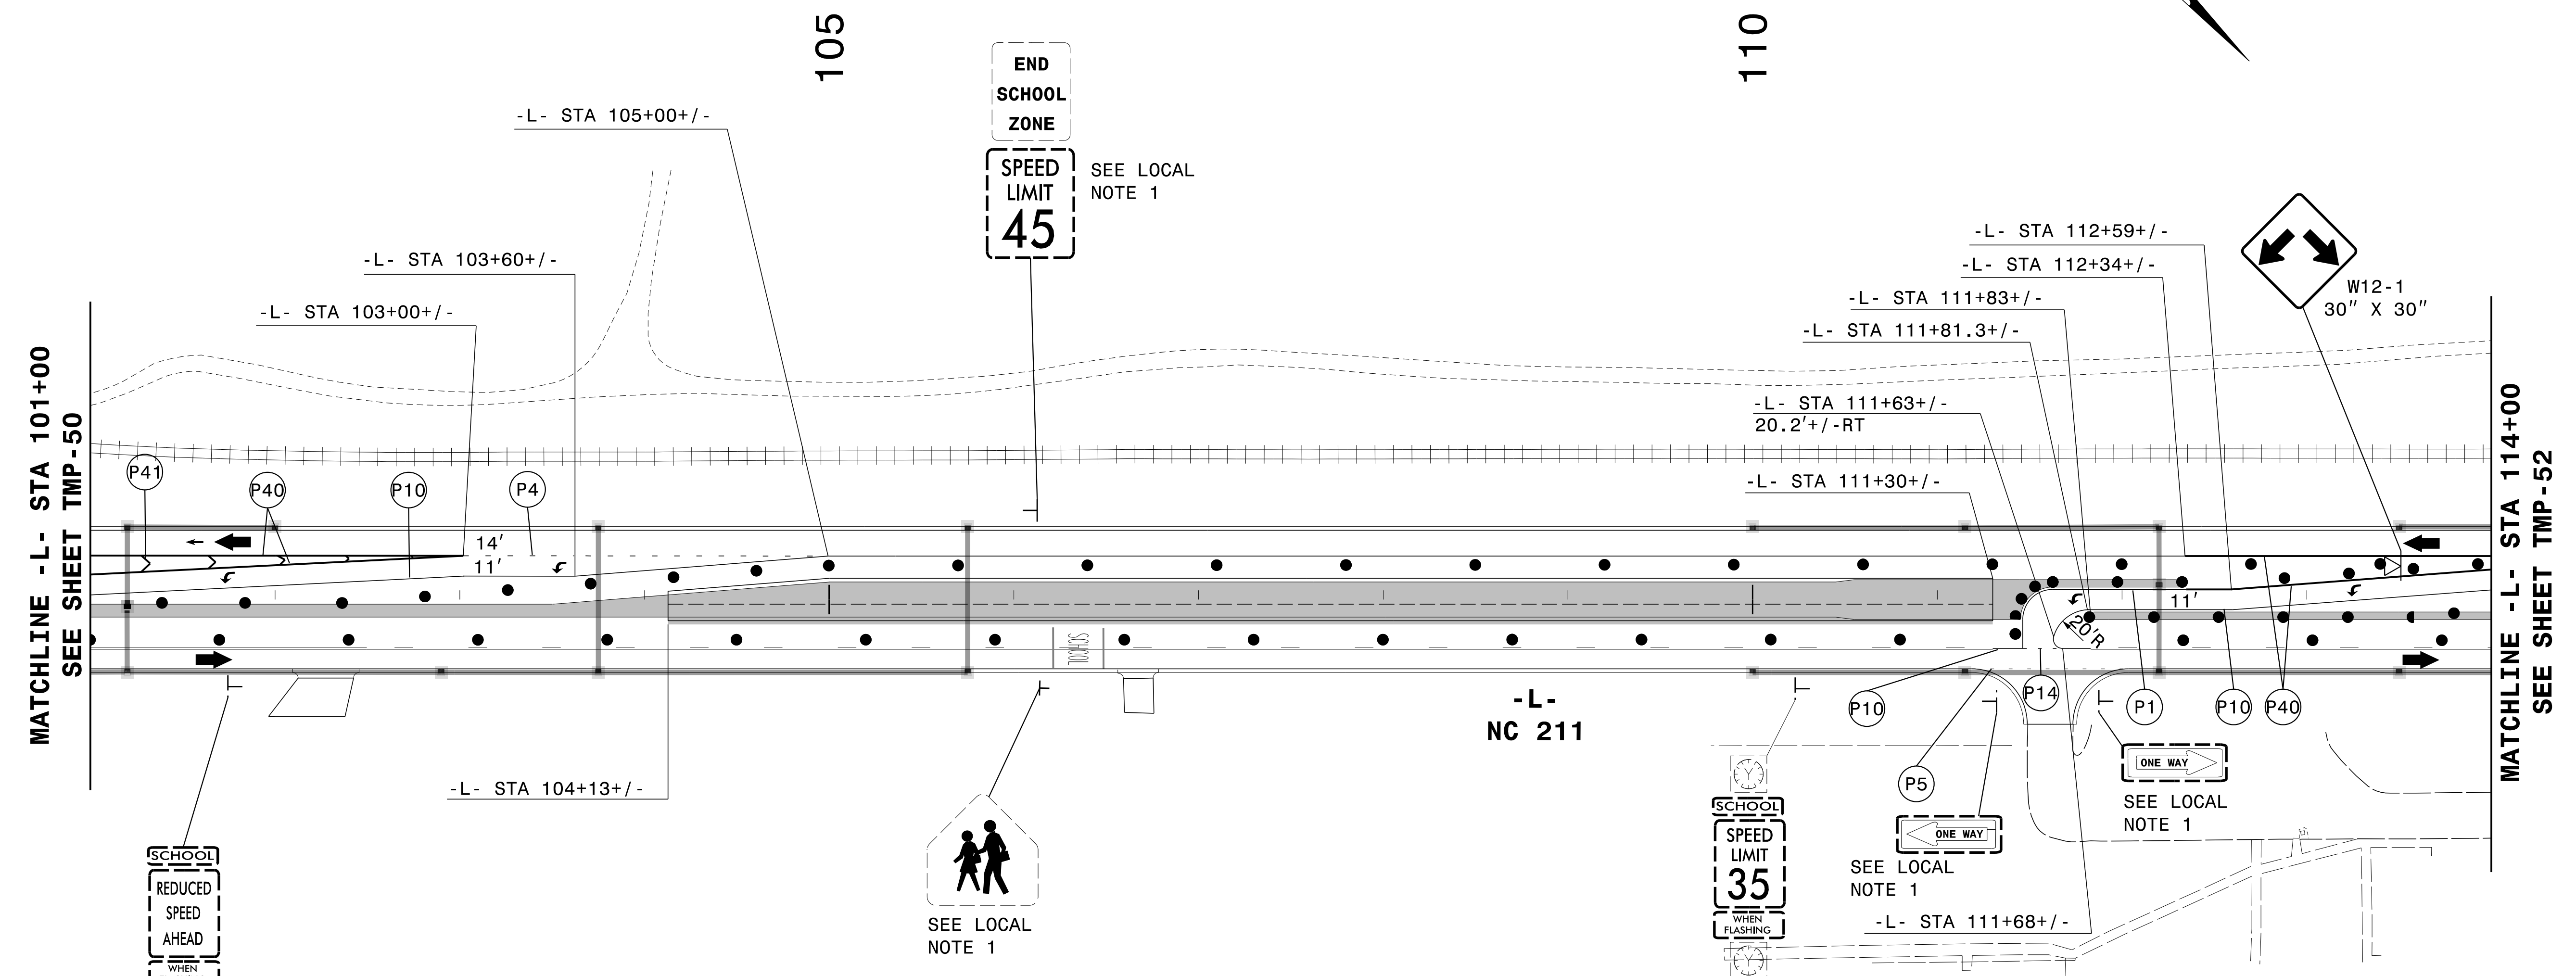


5/22/2024
 G:\37495_2016-plan-dsn-LSA\proj\RA-R-5726\TrafficControl\Top\200_365_R-5726_TC_TMP_51_Phase_III.dgn
 User:ST086227


SEE LOCAL NOTE 1

SEE LOCAL NOTE 1

SEE LOCAL NOTE 1

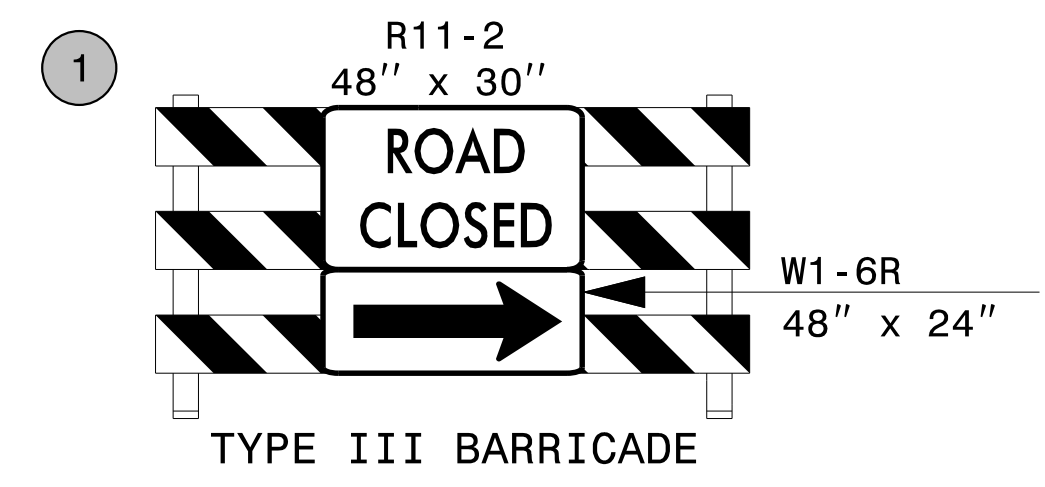

APPROVED: *Lois D. Stouchko*
 DATE: 19-Aug-2024
 SEAL
 PROFESSIONAL ENGINEER
 LOIS D. STOUCHKO
 034437

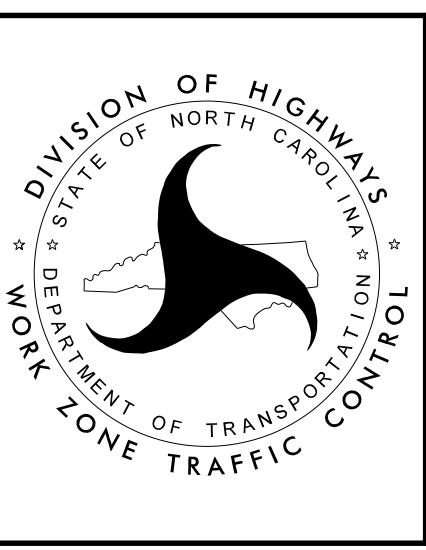

TEMPORARY TRAFFIC CONTROL
 PHASE III



DOCUMENT NOT CONSIDERED FINAL
 UNLESS ALL SIGNATURES COMPLETED

PROJ. REFERENCE NO.	SHEET NO.
R-5726	TMP-52

PLANS PREPARED FOR THE NCDOT BY:

M MOTT MACDONALD I & E, LLC
1101 HAYNES STREET, SUITE 101
RALEIGH, NC 27604

M MOTT MACDONALD
NC LICENSE NO. F-0669

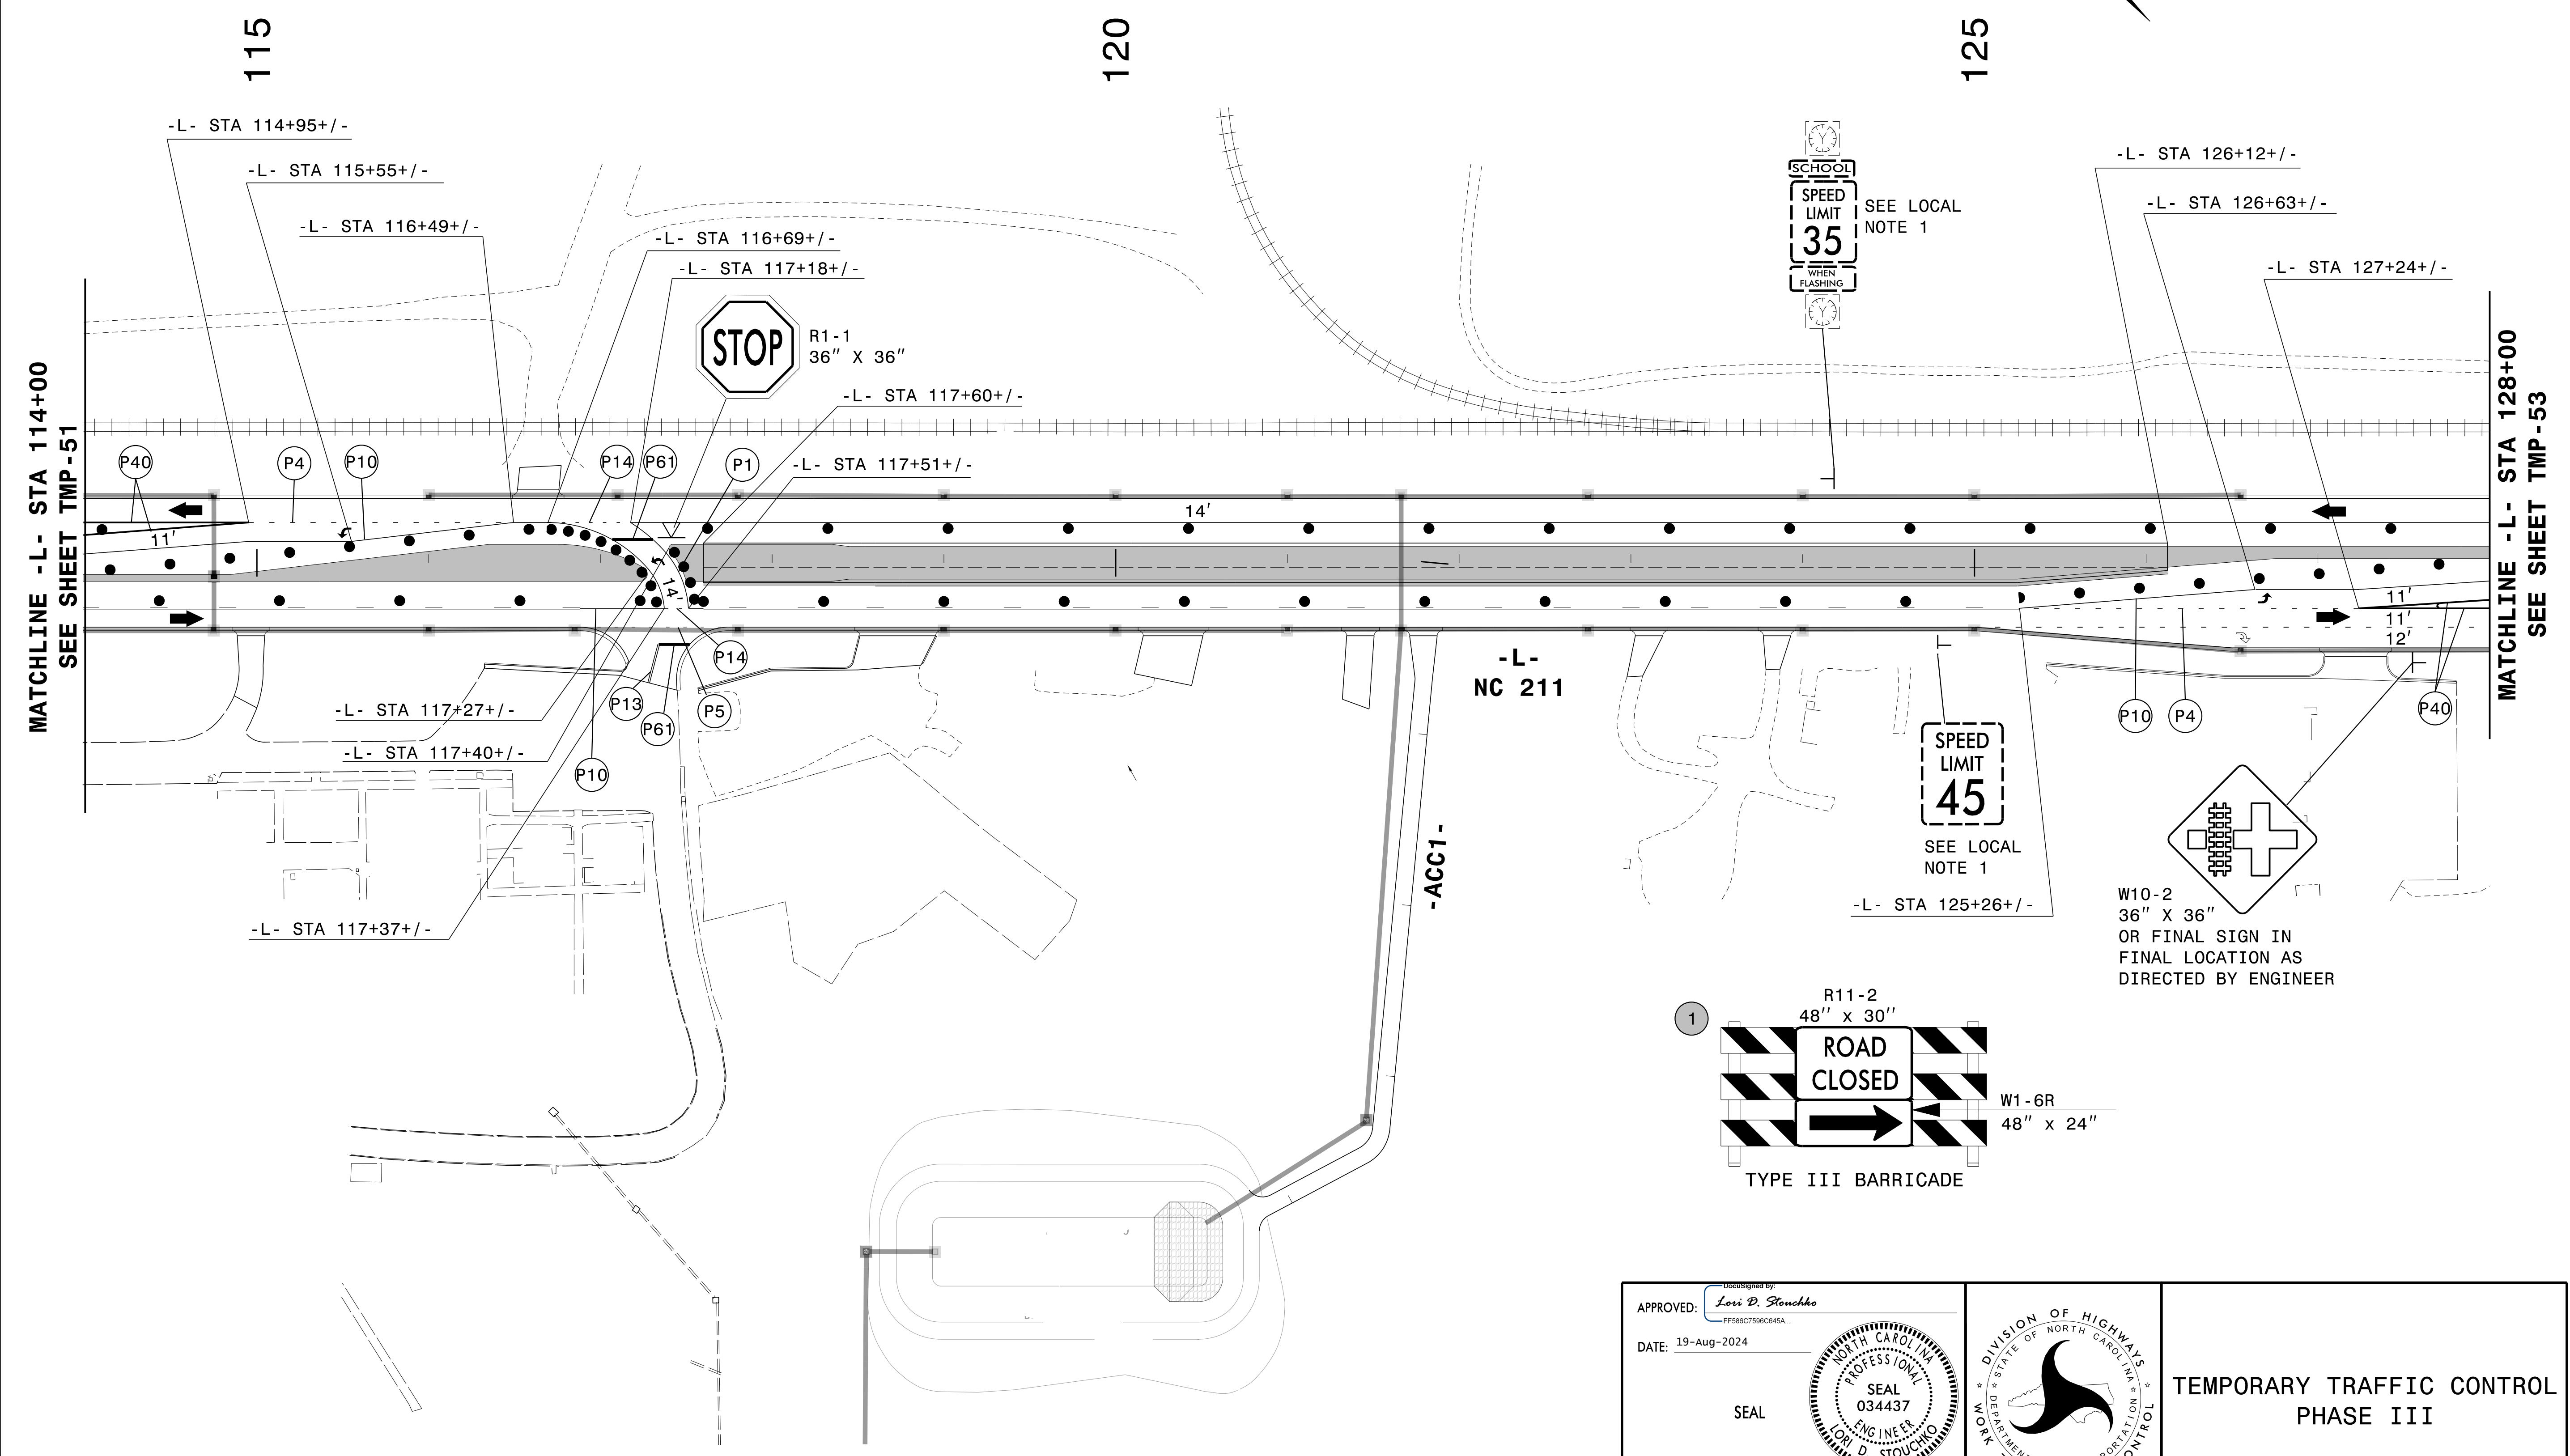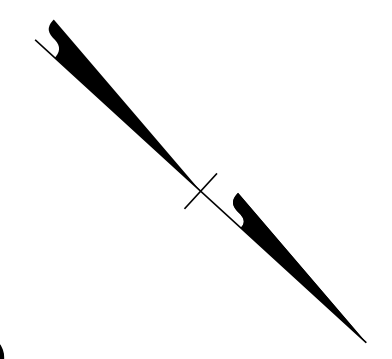


5/22/2024
G:\37495_2016-plan-dsn-LSA\proj\RA-R-5726\TrafficControl\Top\200_370_R-5726_TC_TMP_52_Phase_III.dgn
User:ST086227


APPROVED: *Lori D. Stouchko*
DATE: 19-Aug-2024

SEAL


DOCUMENT NOT CONSIDERED FINAL
UNLESS ALL SIGNATURES COMPLETED

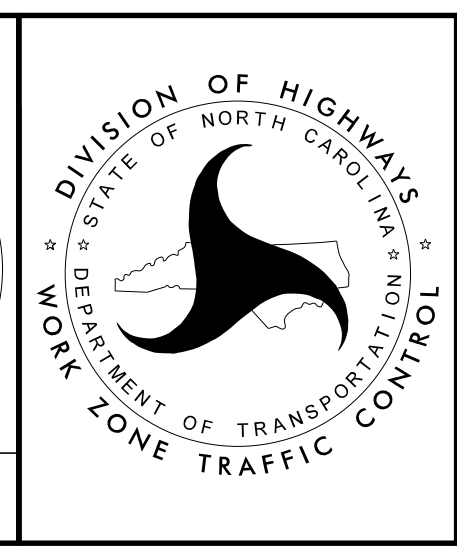

TEMPORARY TRAFFIC CONTROL
PHASE III

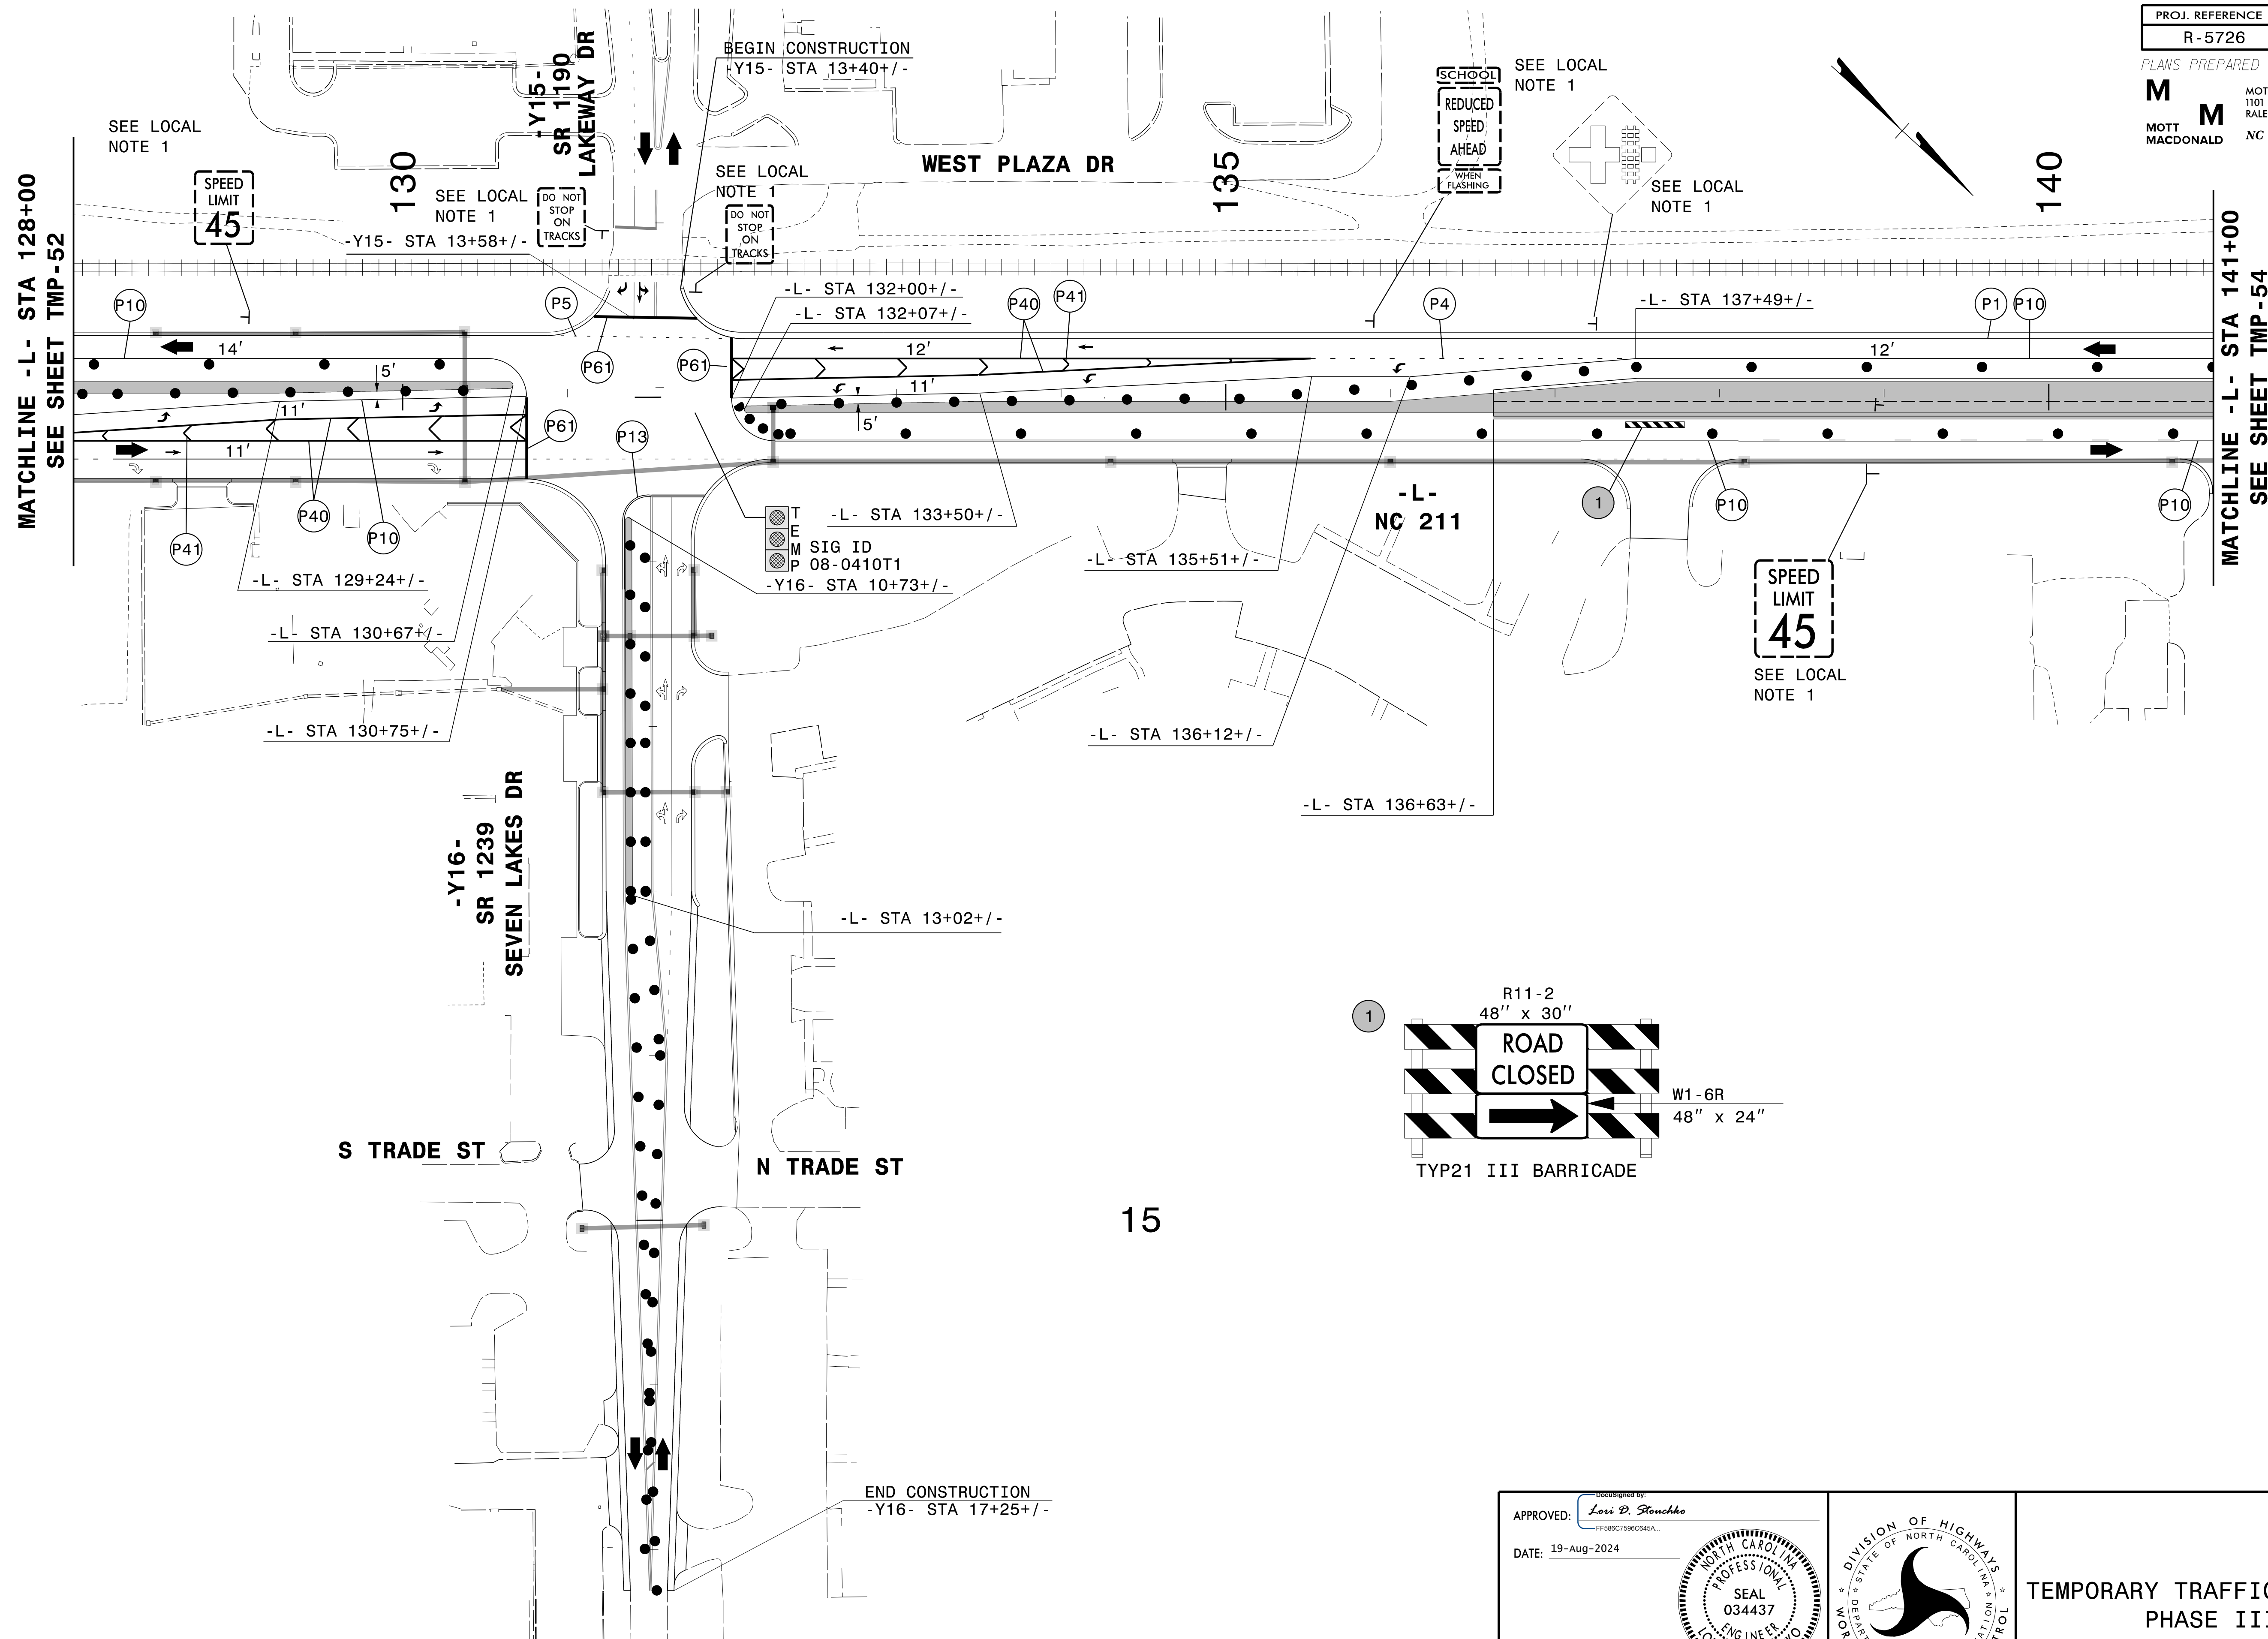

7/22/2024
 G:\37495_2016-plan-dsn_LSA\proj\RA-R-5726\TrafficControl\Top\200_375_R-5726_TC_TMP_53_Phase_III.dgn
 User:ST086227

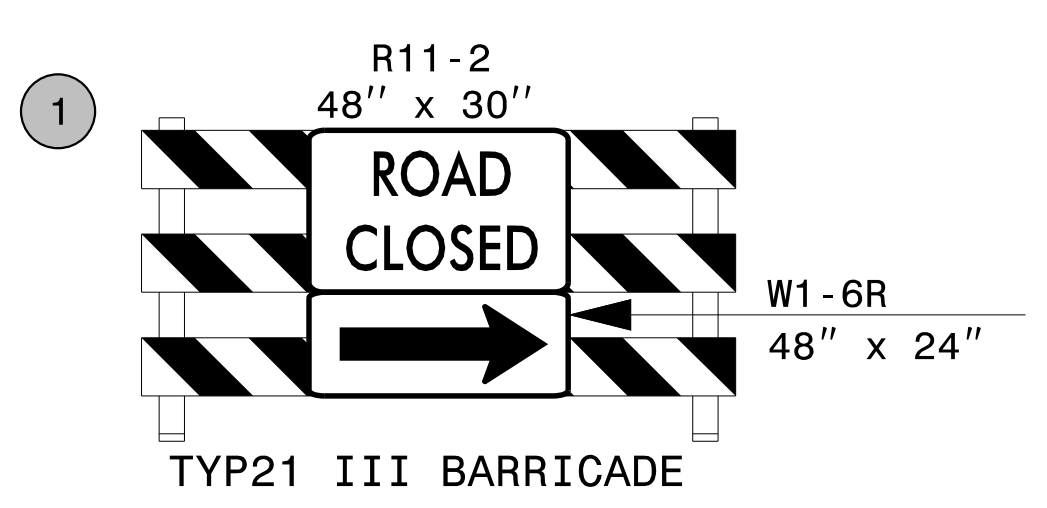

APPROVED: *Lois D. Stouchko*
 DATE: 19-Aug-2024



DOCUMENT NOT CONSIDERED FINAL
UNLESS ALL SIGNATURES COMPLETED





TEMPORARY TRAFFIC CONTROL
PHASE III

PROJ. REFERENCE NO.	SHEET NO.
R-5726	TMP-54

PLANS PREPARED FOR THE NCDOT BY:
M MOTT MACDONALD I & E, LLC
 1101 HAYNES STREET, SUITE 101
 RALEIGH, NC 27604
M MOTT MACDONALD
 NC LICENSE NO. F-0669

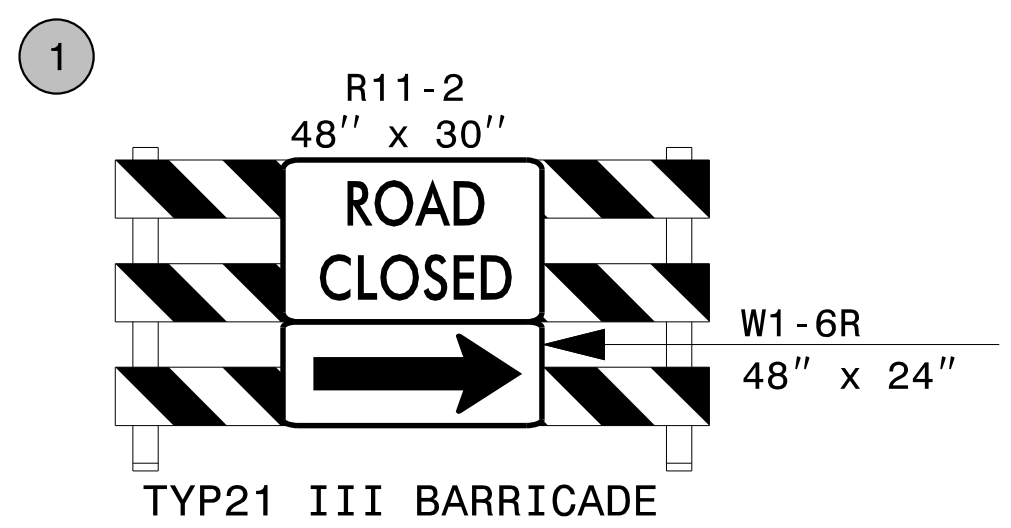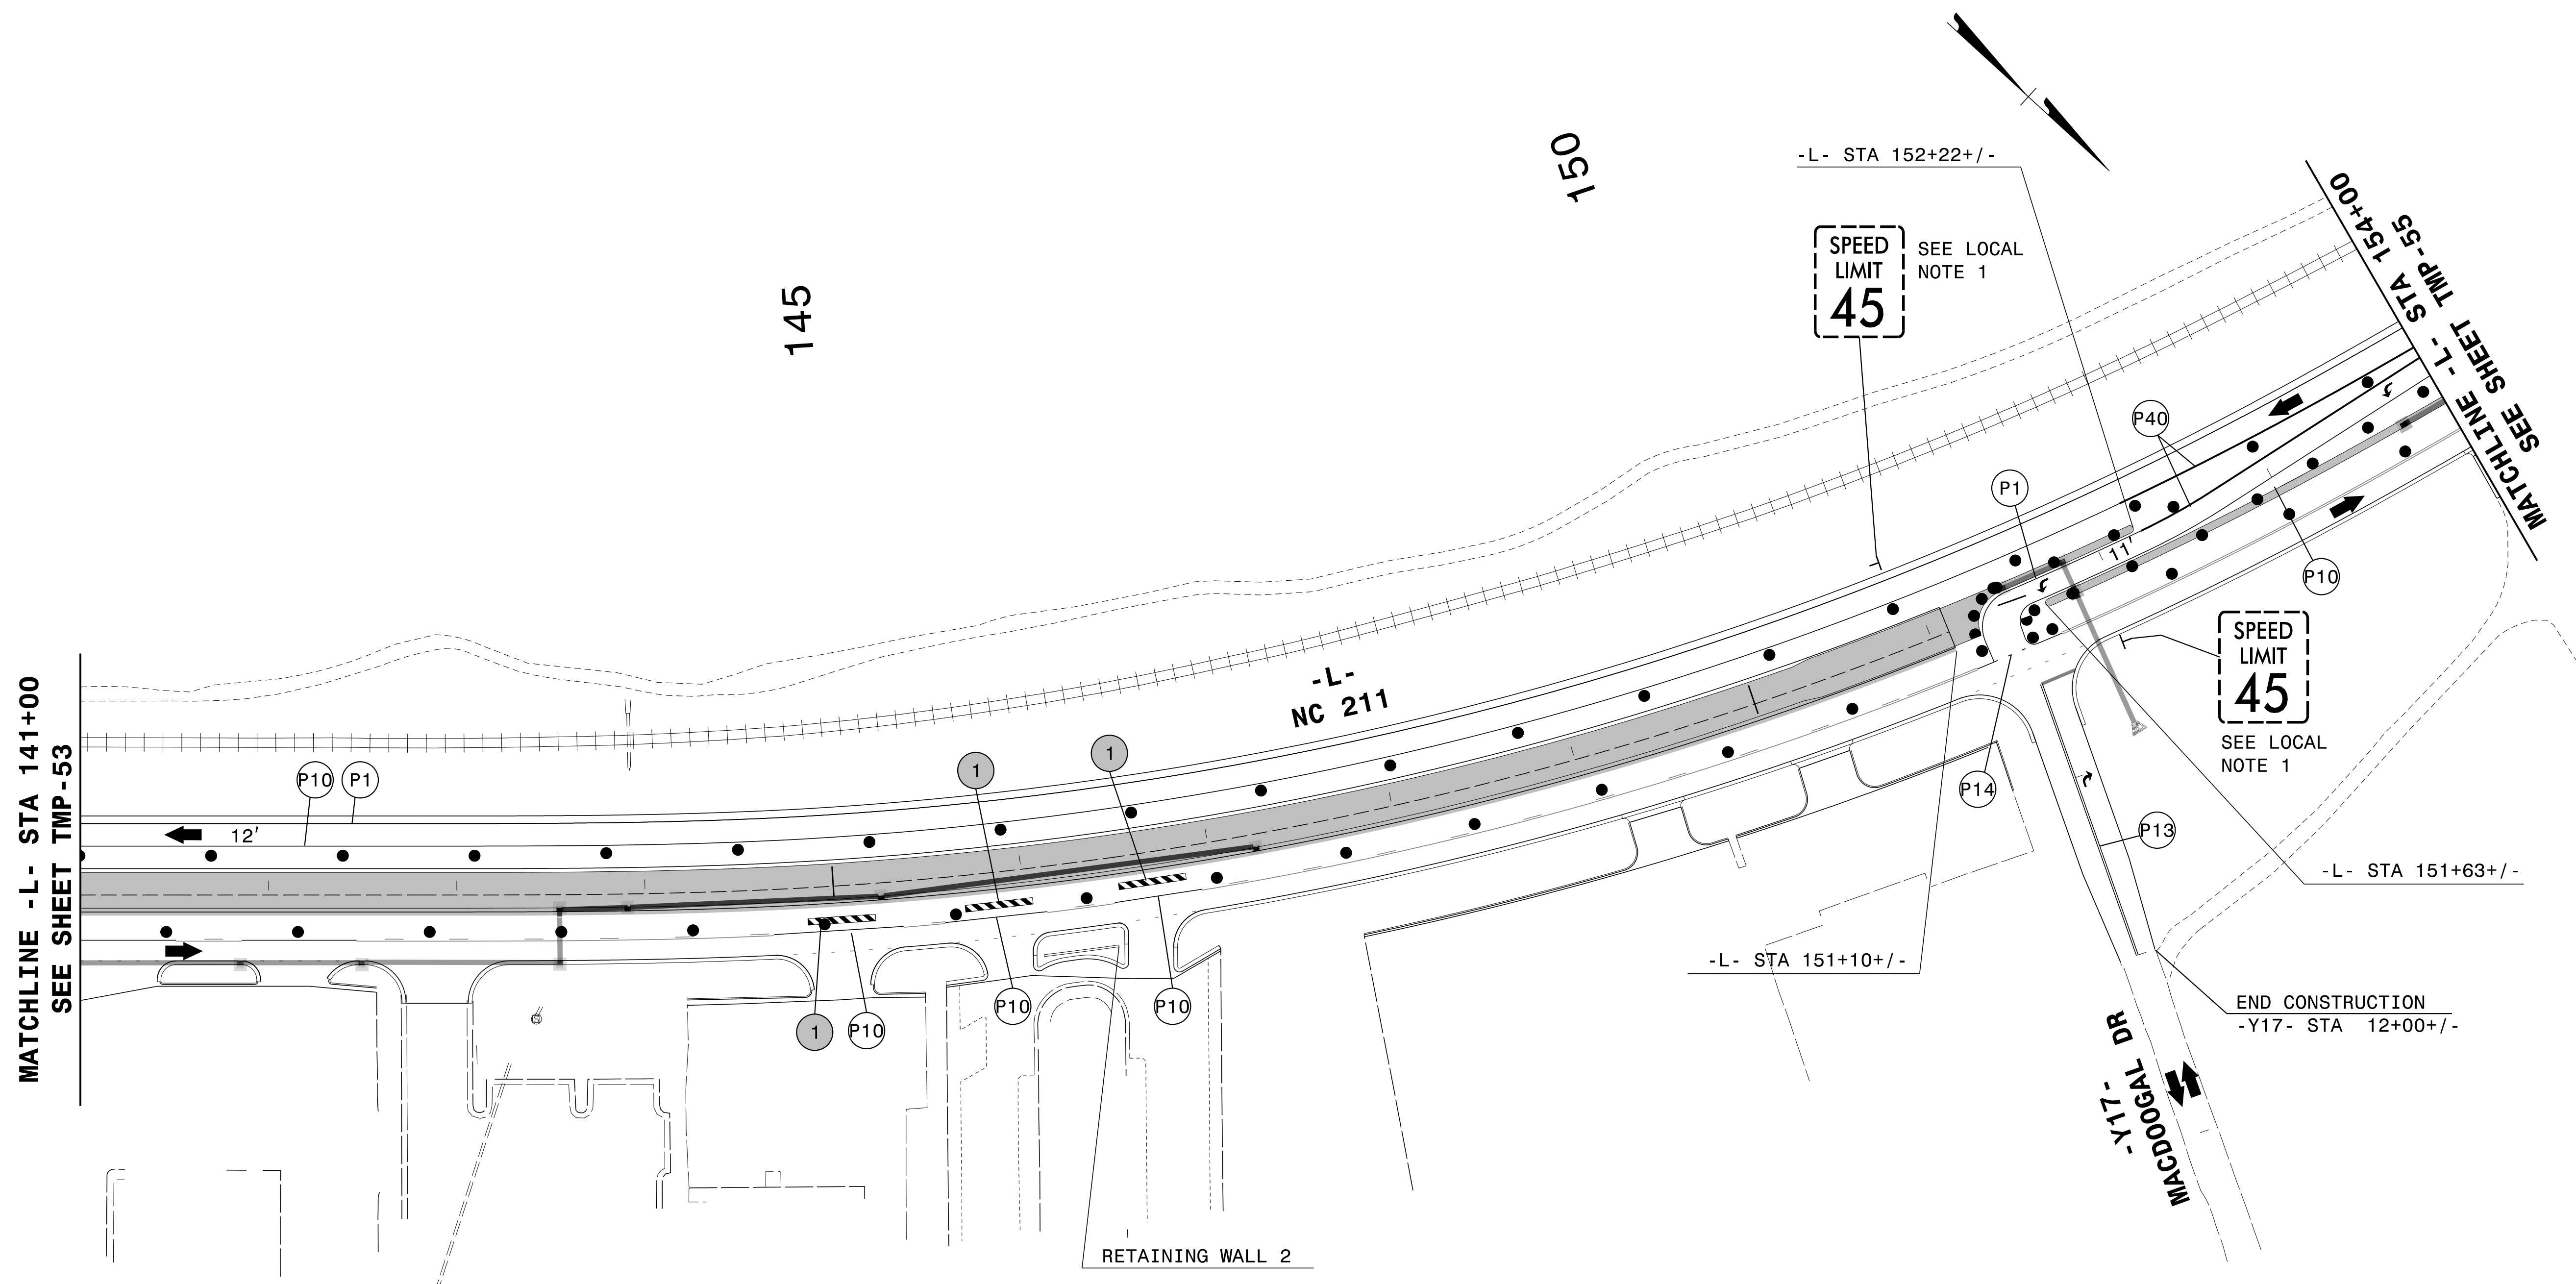


6/21/2024 G:\37495_2016-plan-dsn-LSA\proj\RA-R-5726\TrafficControl\Top\200_380_R-5726_TC_TMP_54_Phase_III.dgn User:ST086227

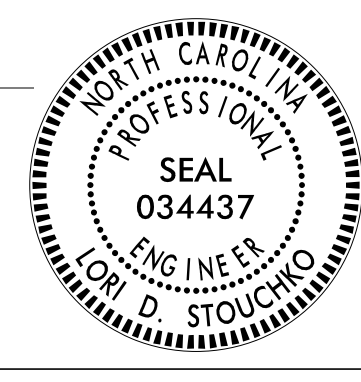APPROVED: <i>Lori D. Stouchko</i> DATE: 19-Aug-2024 SEAL 		TEMPORARY TRAFFIC CONTROL PHASE III
DOCUMENT NOT CONSIDERED FINAL UNLESS ALL SIGNATURES COMPLETED		

PROJ. REFERENCE NO.	SHEET NO.
R-5726	TMP-55

PLANS PREPARED FOR THE NCDOT BY:

M MOTT MACDONALD I & E, LLC
 1101 HAYNES STREET, SUITE 101
 RALEIGH, NC 27604
 NC LICENSE NO. F-0669

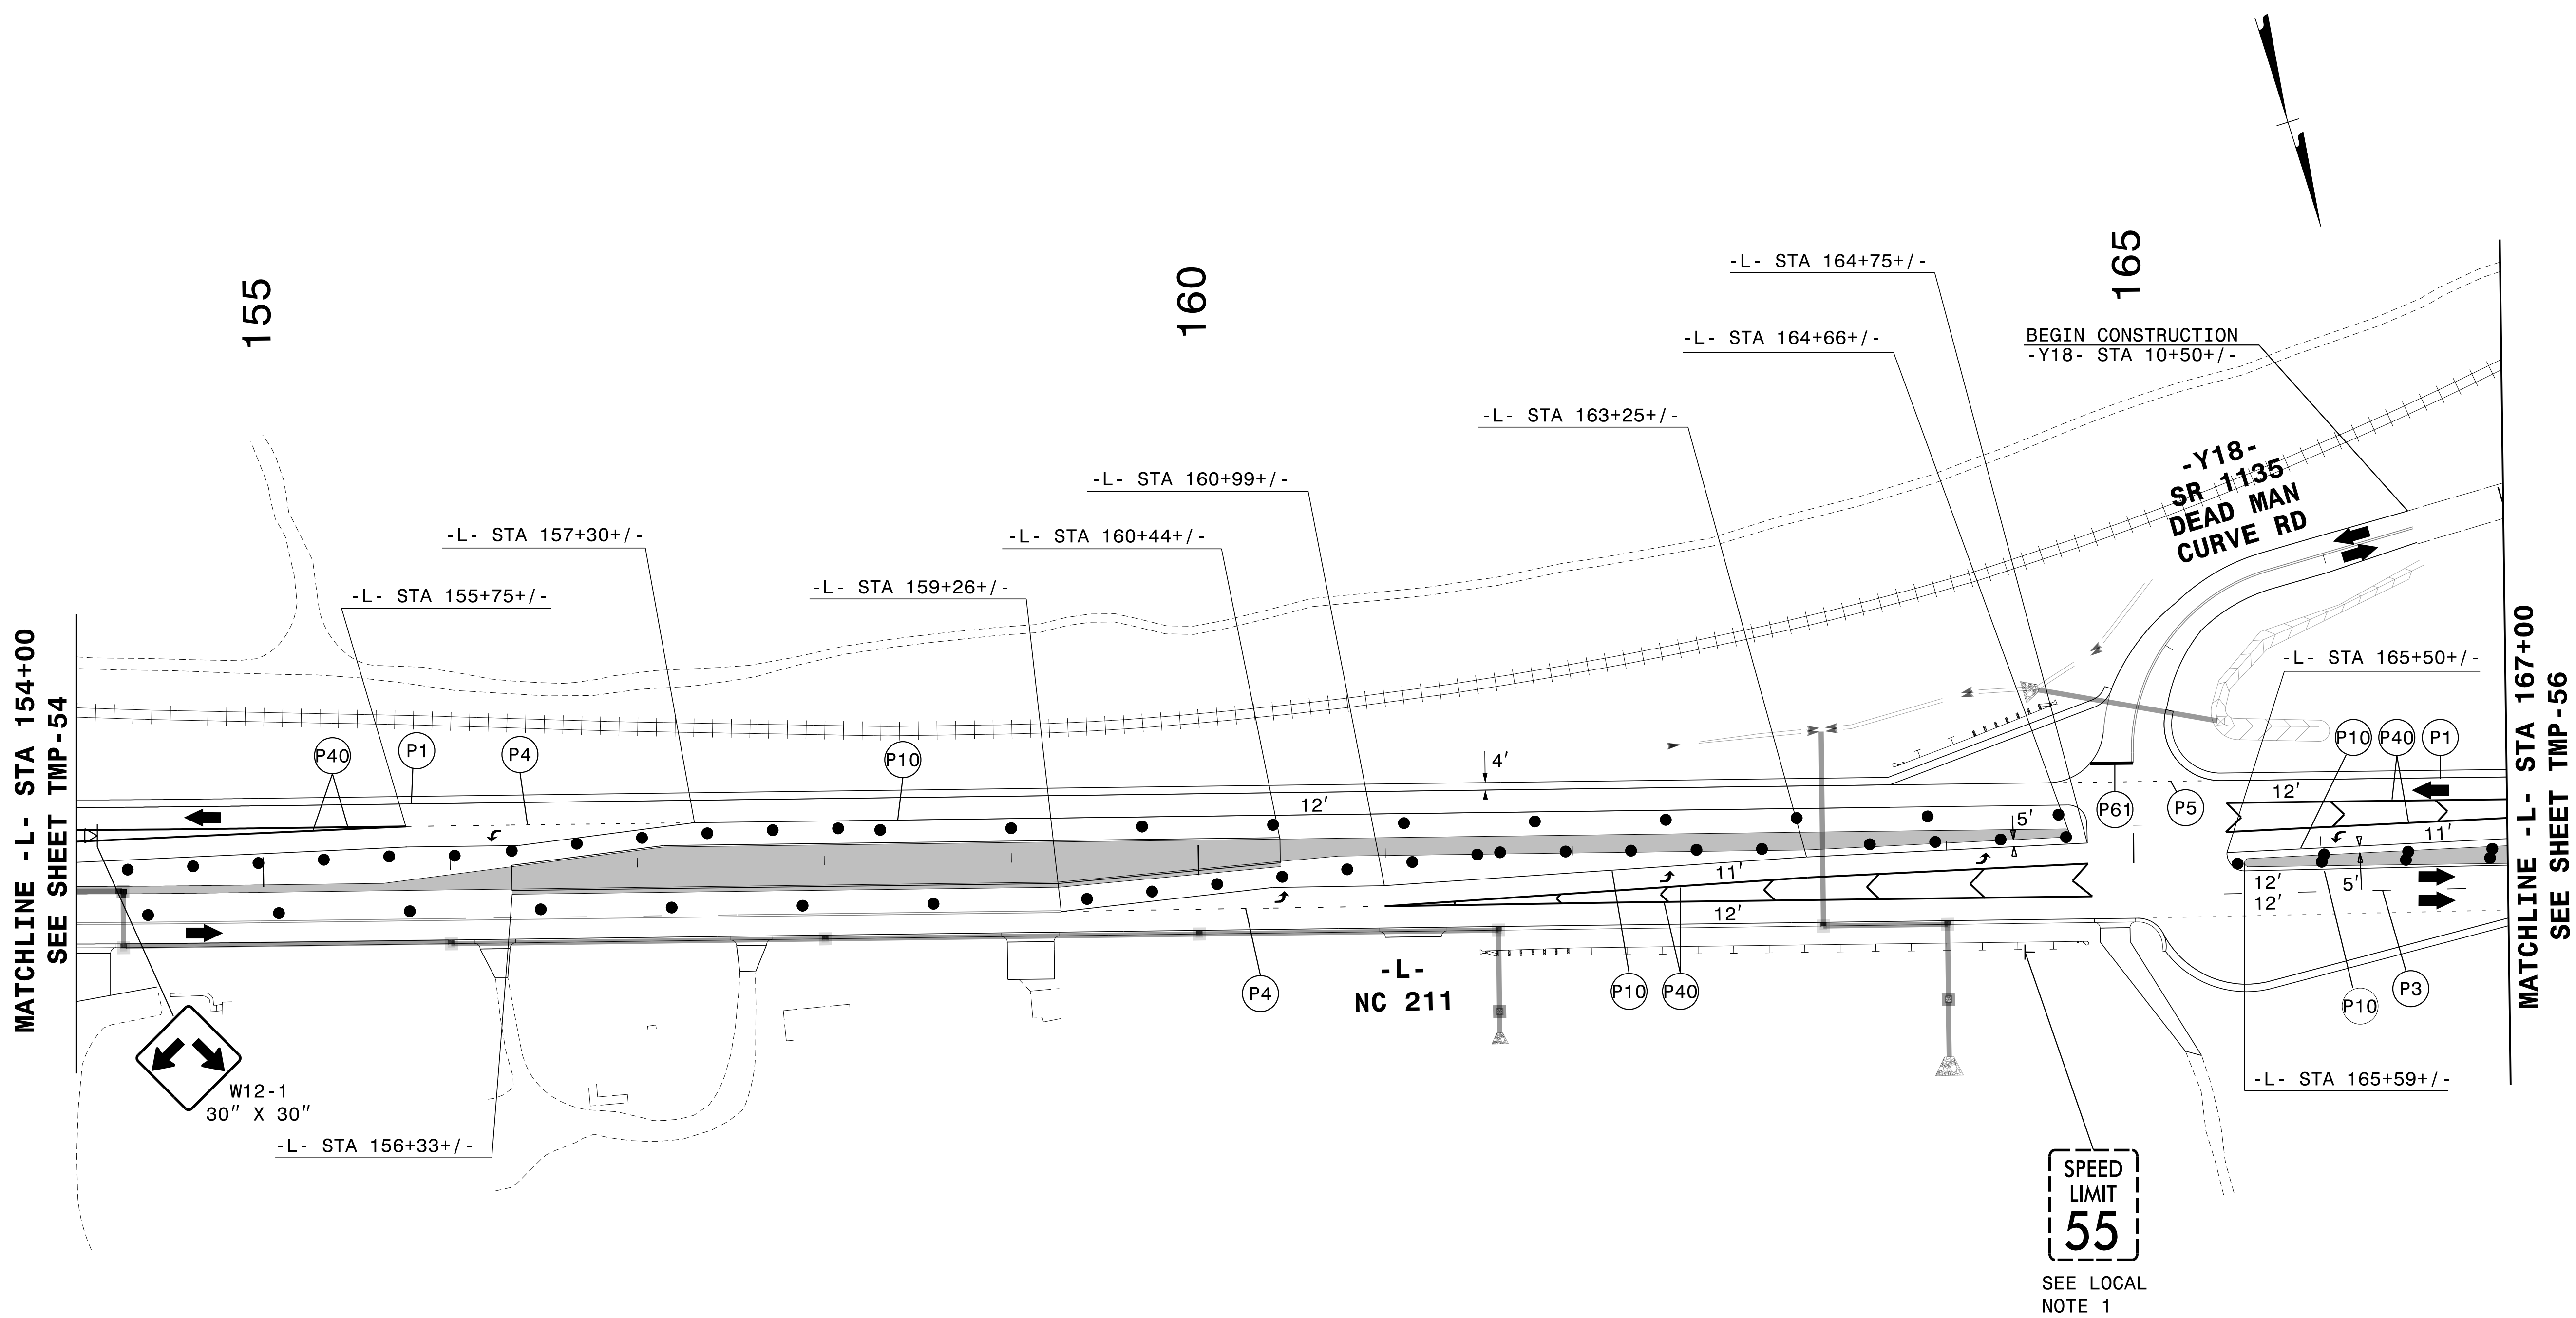


5/22/2024
 G:\37495_2016-plan-dsn-LSA\proj\RA-R-5726\TrafficControl\Top\200_385_R-5726_TC_TMP_55_Phase_III.dgn
 User:ST086227

APPROVED: *Lori D. Stouchko*
FF586C759C645A

DATE: 19-Aug-2024

SEAL

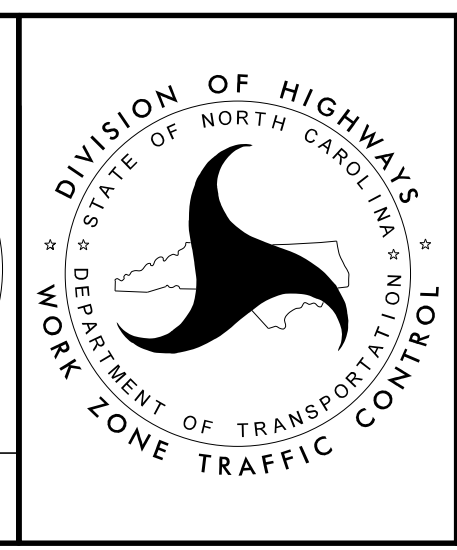

**TEMPORARY TRAFFIC CONTROL
 PHASE III**


**DOCUMENT NOT CONSIDERED FINAL
 UNLESS ALL SIGNATURES COMPLETED**

PROJ. REFERENCE NO.	SHEET NO.
R-5726	TMP-56

PLANS PREPARED FOR THE NCDOT BY:

M MOTT MACDONALD I & E, LLC
 1101 HAYNES STREET, SUITE 101
 RALEIGH, NC 27604

M MOTT MACDONALD
 NC LICENSE NO. F-0669

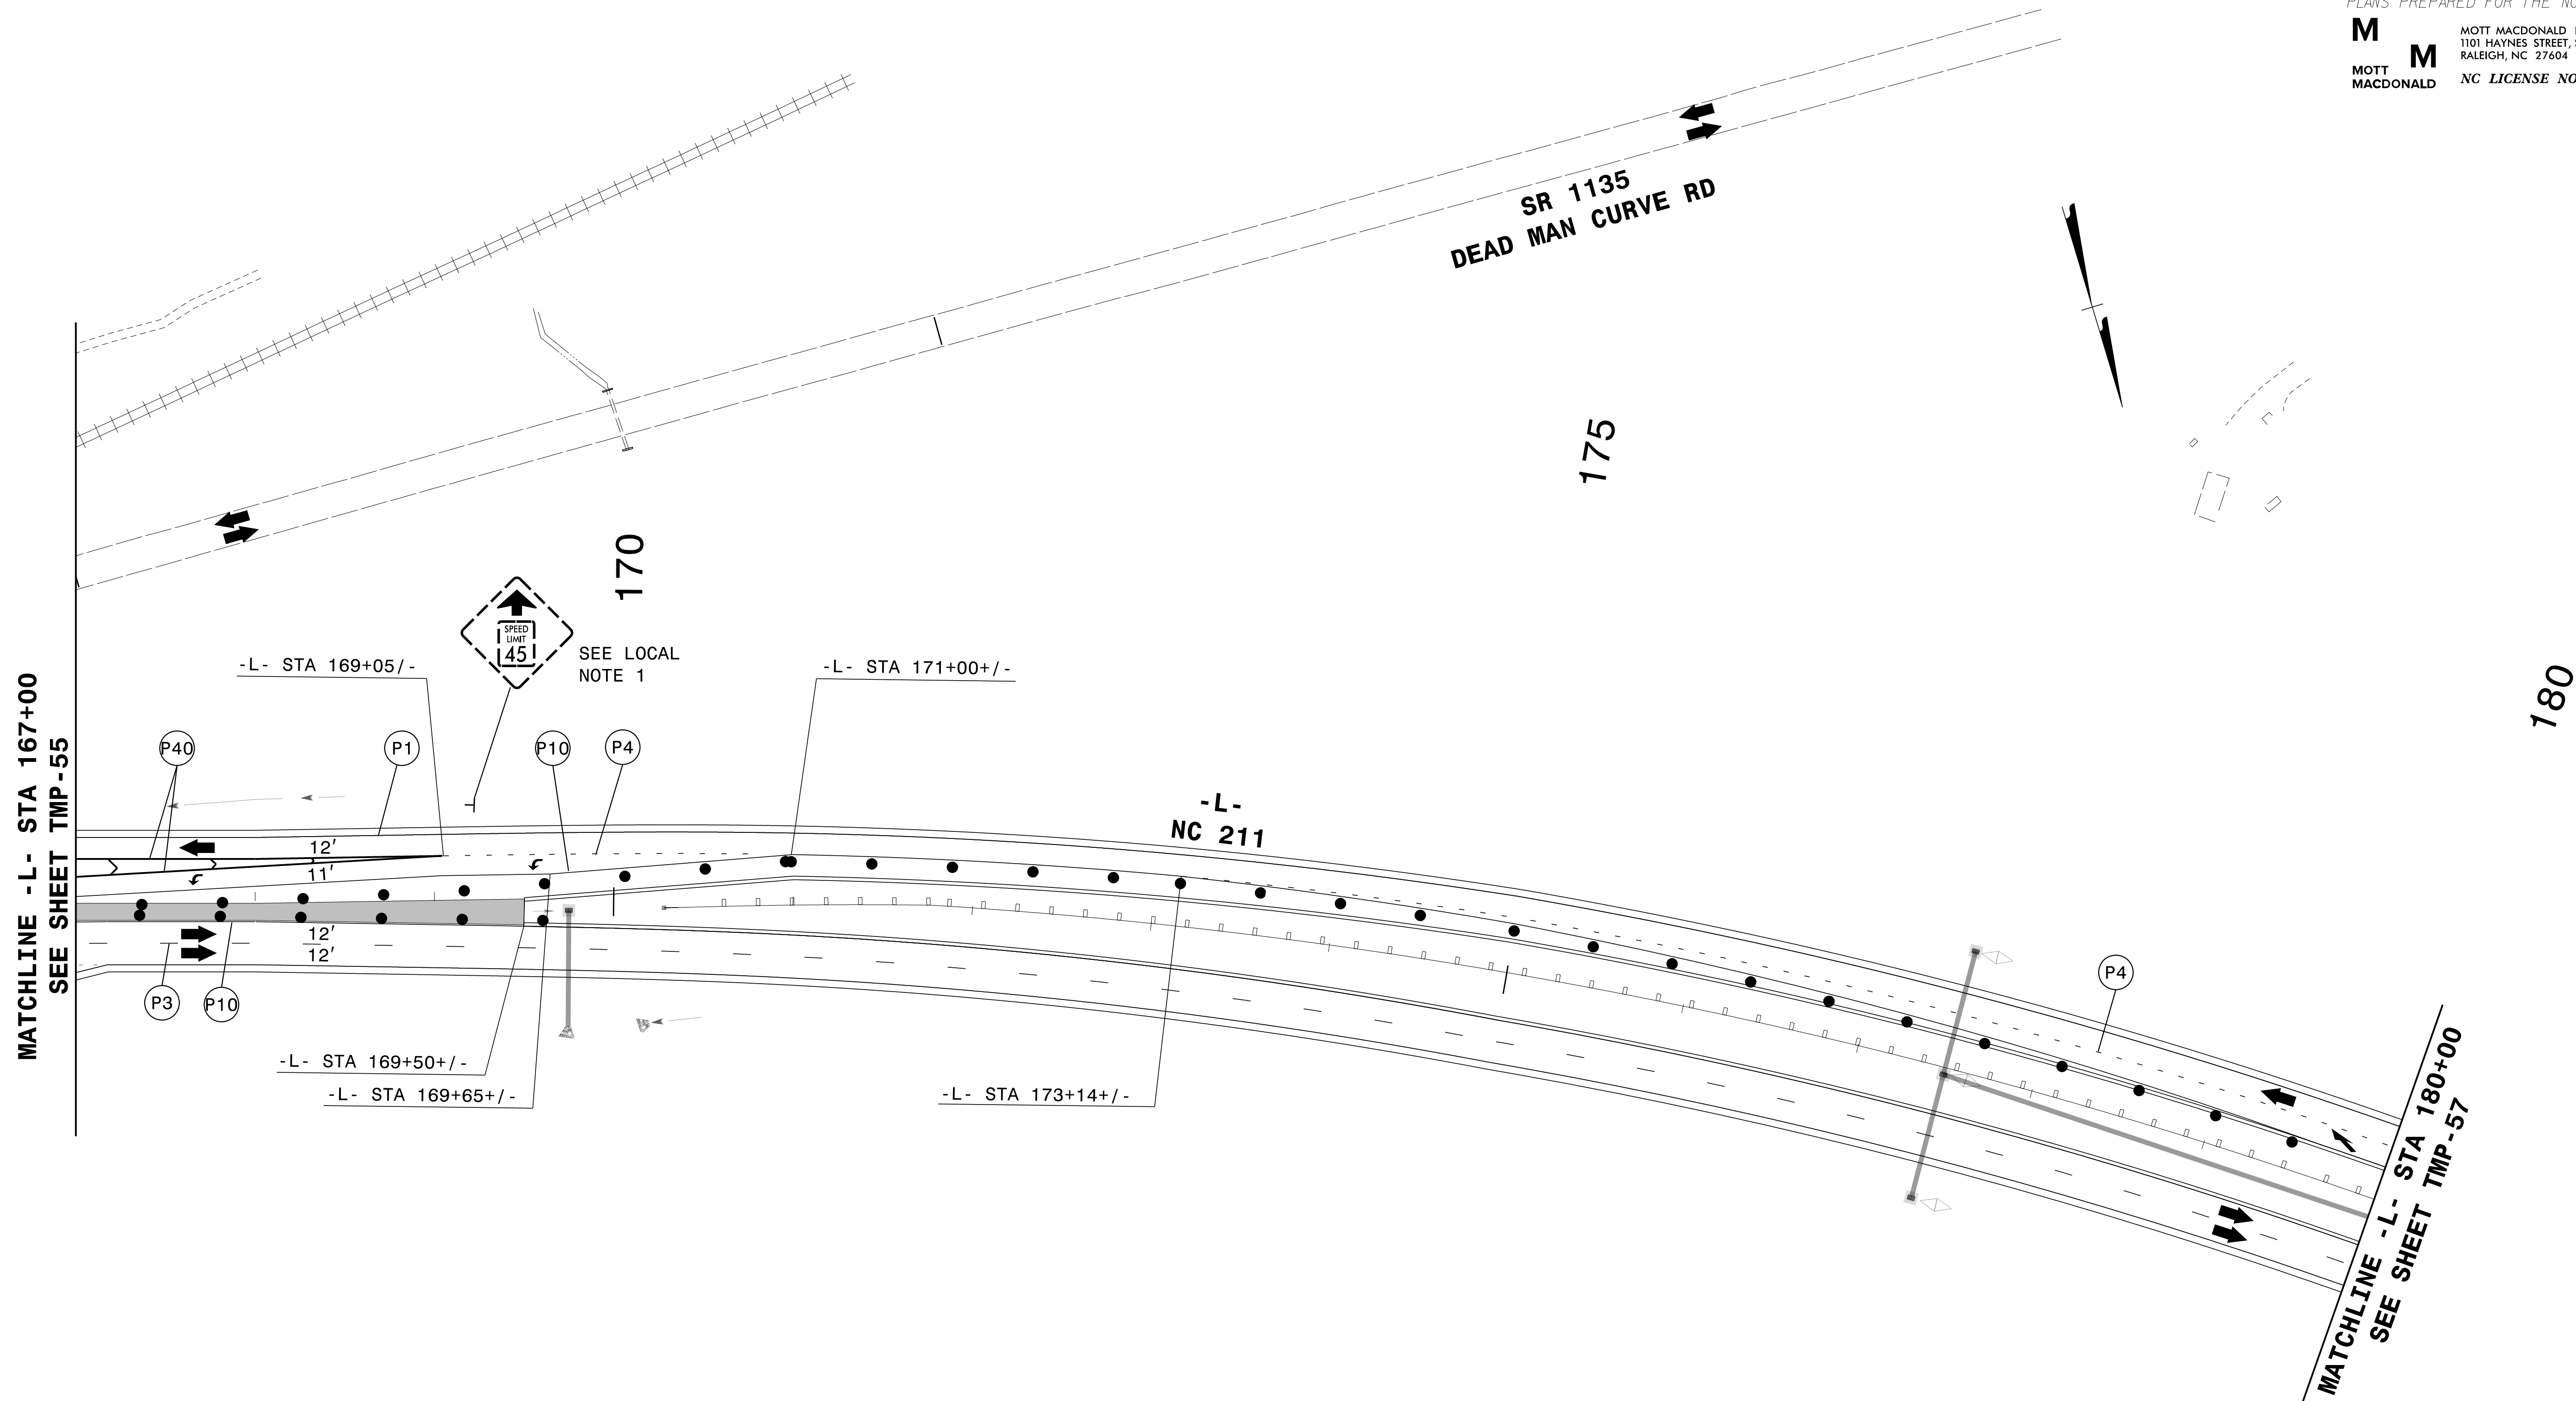


6/21/2024
G:\37495_2016-plan-dsn-LSA\proj\RA-R-5726\TrafficControl\Top\200_390_R-5726_TC_TMP_56_Phase_III.dgn
User:ST086227

APPROVED: *Lori D. Stouchko*
FF586C758C645A

DATE: 19-Aug-2024

SEAL

**DOCUMENT NOT CONSIDERED FINAL
UNLESS ALL SIGNATURES COMPLETED**

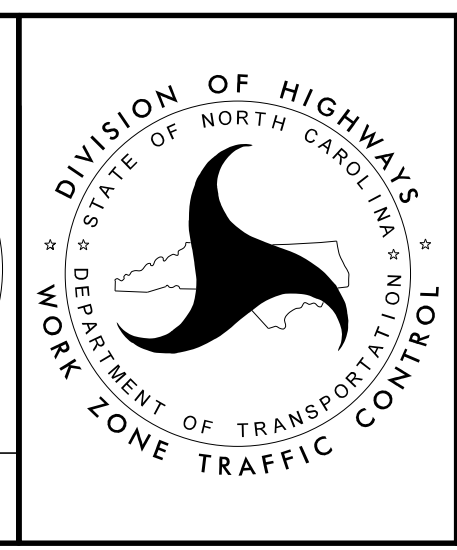


**TEMPORARY TRAFFIC CONTROL
PHASE III**

PROJ. REFERENCE NO.	SHEET NO.
R-5726	TMP-57

PLANS PREPARED FOR THE NCDOT BY:

M MOTT MACDONALD I & E, LLC
 1101 HAYNES STREET, SUITE 101
 RALEIGH, NC 27604
M MOTT MACDONALD NC LICENSE NO. F-0669

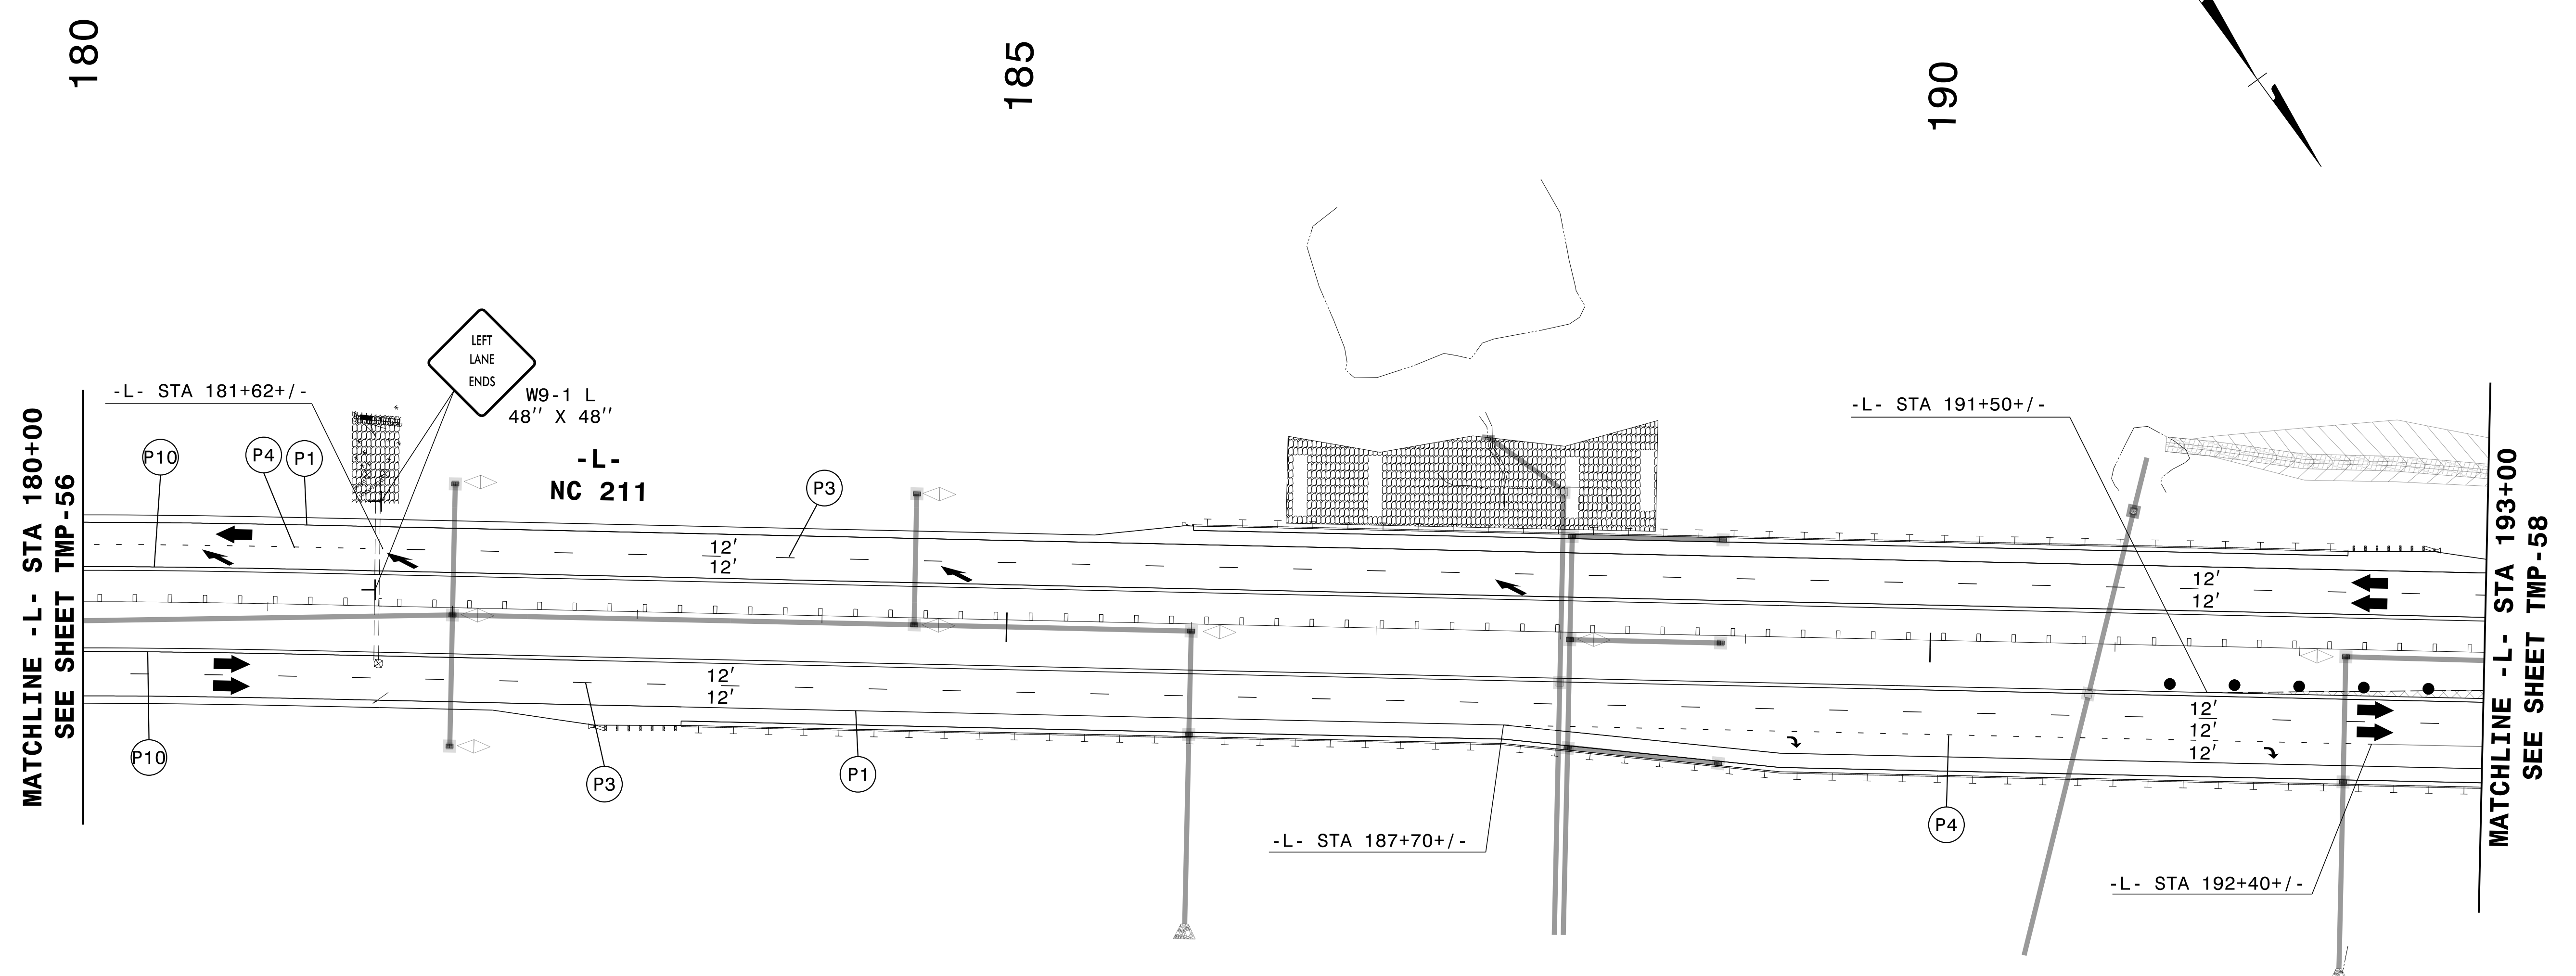


6/21/2024
G:\37495_2016-plan-dsn-LSA\proj\RA-R-5726\TrafficControl\Top\200_395_R-5726_TC_TMP_57_Phase_III.dgn
User:ST086227

APPROVED: *Lois D. Stouchko*
FF586C7586C645A

DATE: 19-Aug-2024

SEAL

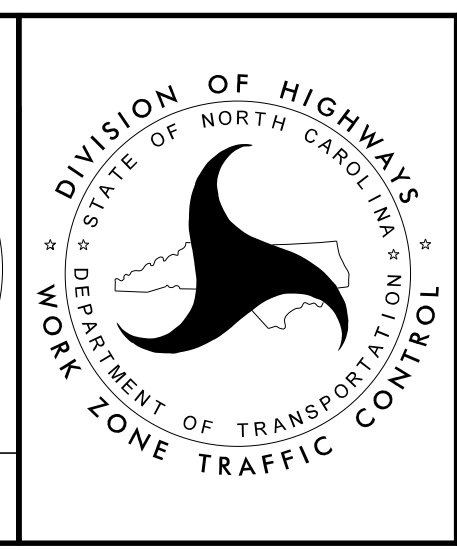


**TEMPORARY TRAFFIC CONTROL
 PHASE III**

**DOCUMENT NOT CONSIDERED FINAL
 UNLESS ALL SIGNATURES COMPLETED**

PROJ. REFERENCE NO.	SHEET NO.
R-5726	TMP-58

PLANS PREPARED FOR THE NCDOT BY:
M MOTT MACDONALD I & E, LLC
 1101 HAYNES STREET, SUITE 101
 RALEIGH, NC 27604
M MOTT MACDONALD NC LICENSE NO. F-0669

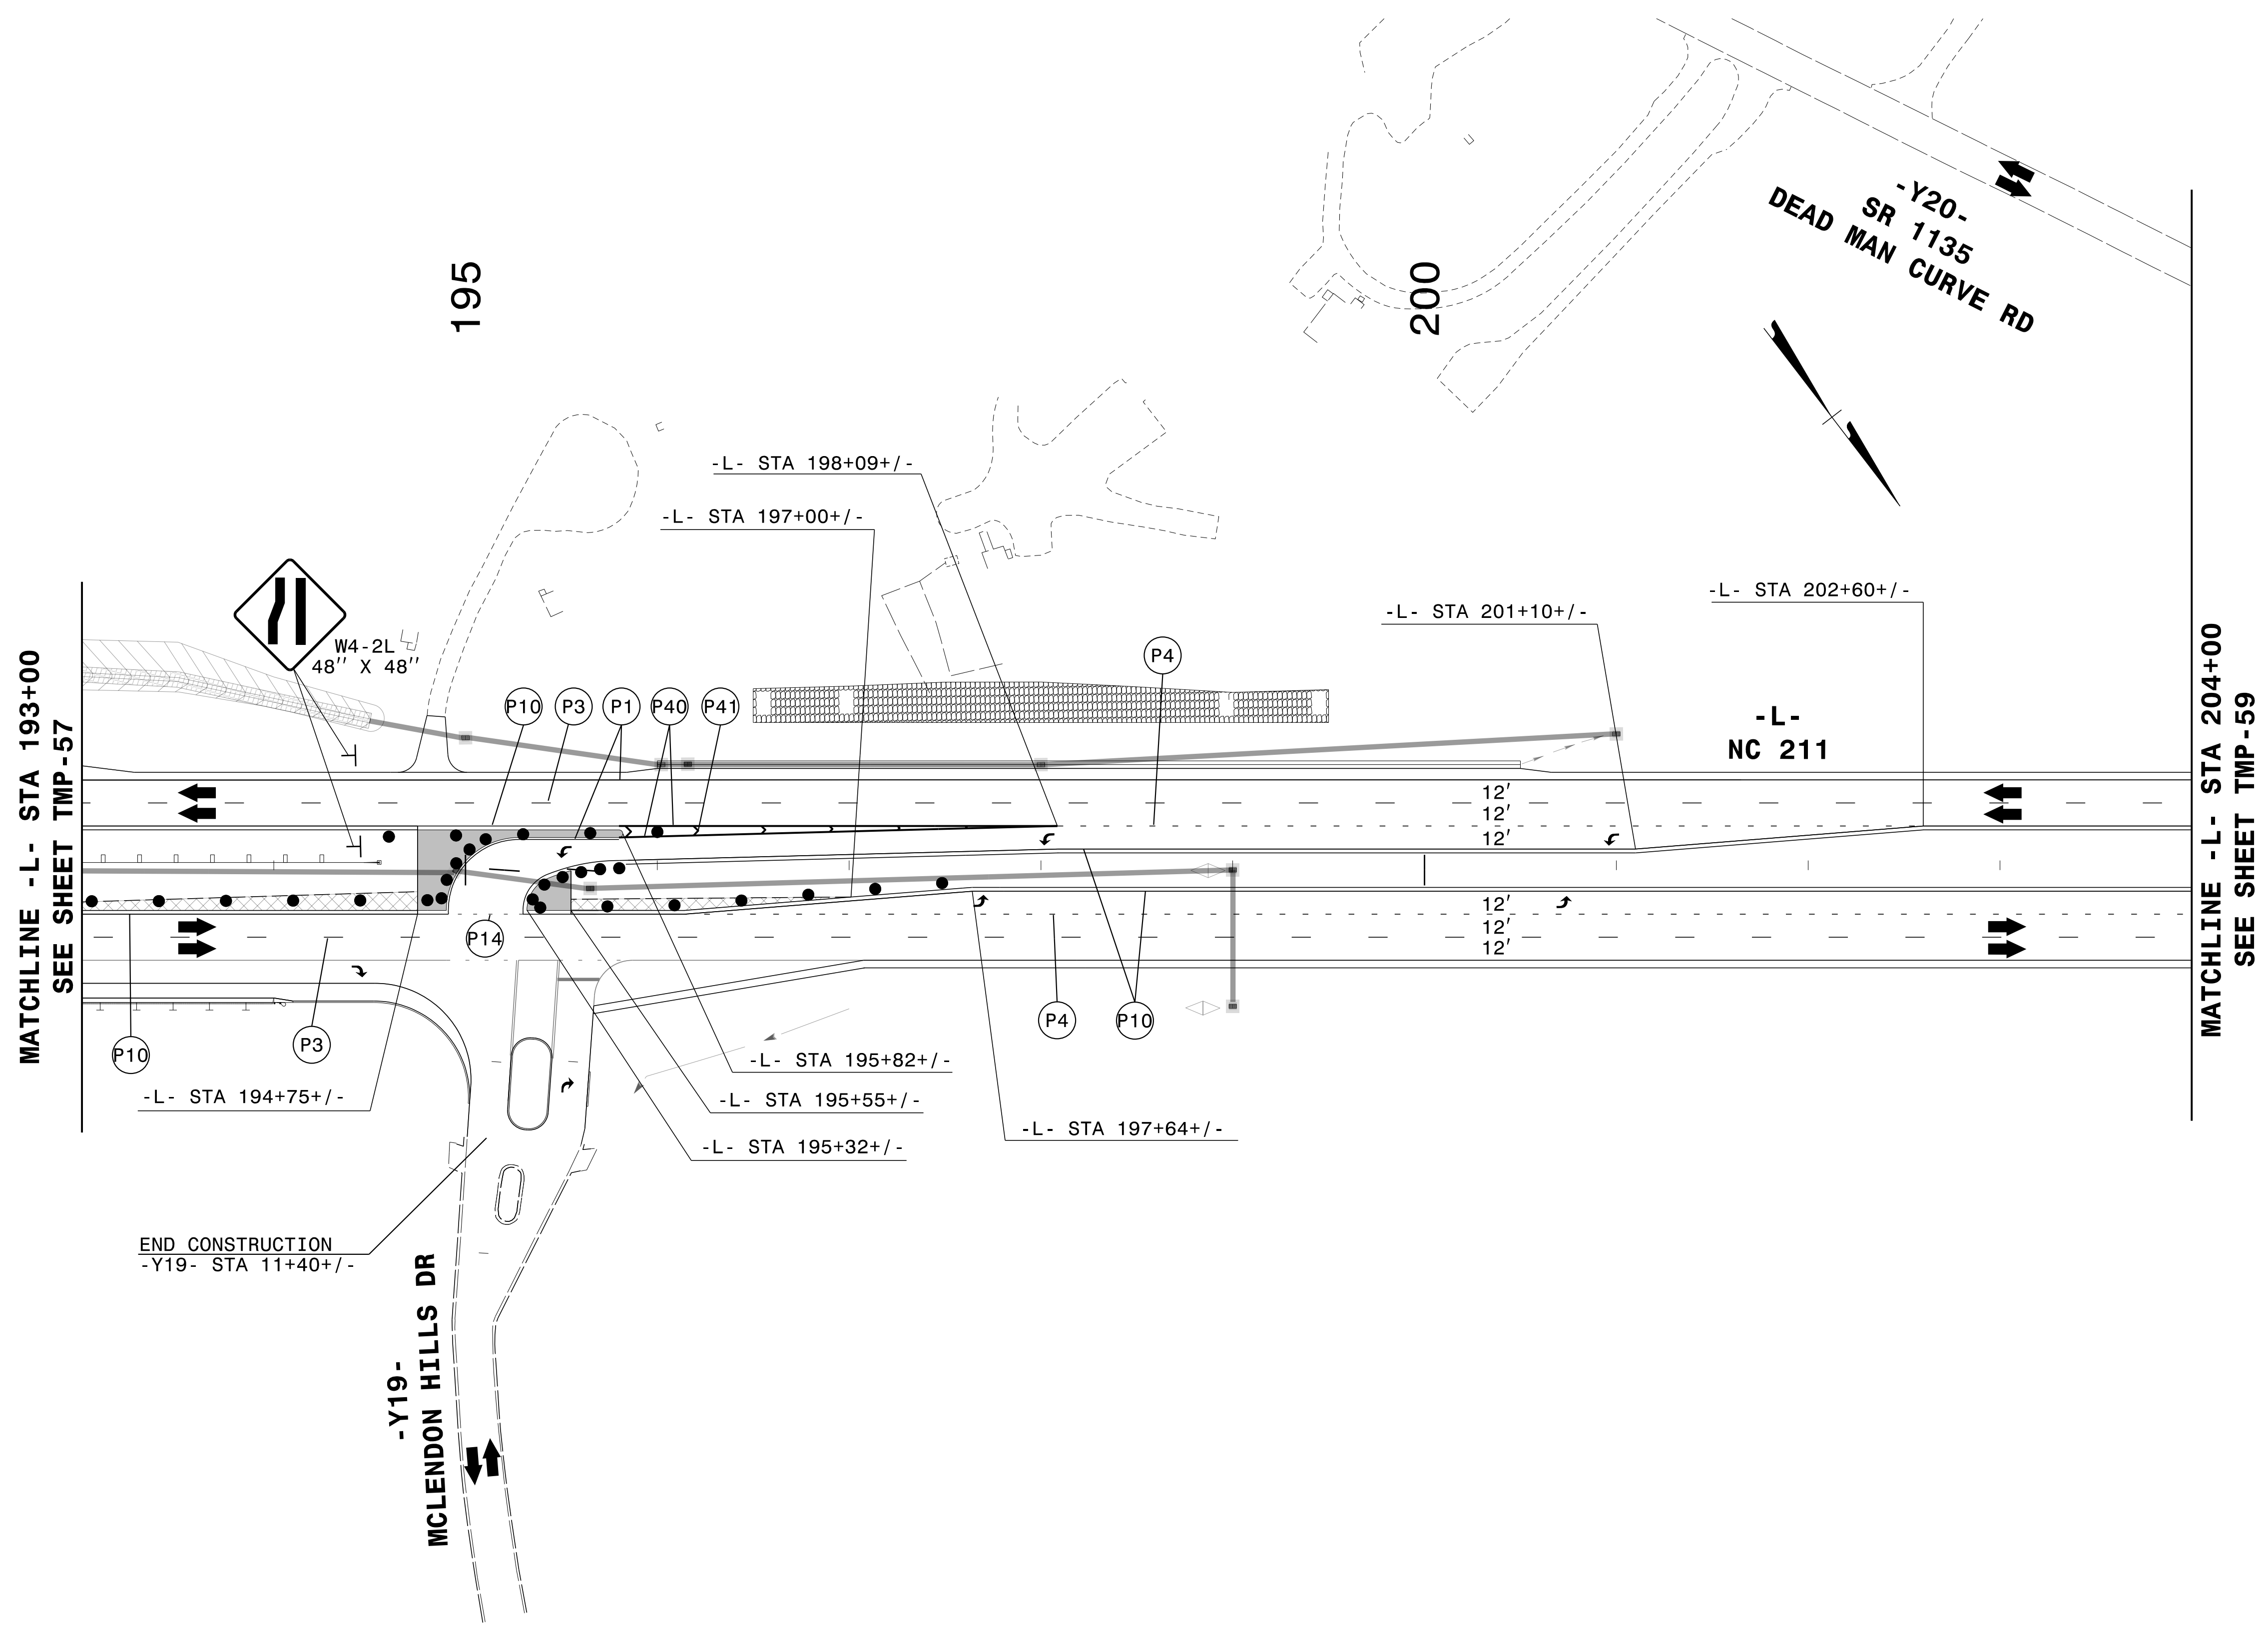

6/21/2024 G:\37495_2016-plan-dsn-LSA\proj\RA-R-5726\TrafficControl\Top\200_400_R-5726-TC_TMP-58_Phase_III.dgn User:ST086227

APPROVED: *Lori D. Stouchko*
FF586C7586C645A

DATE: 19-Aug-2024

SEAL




TEMPORARY TRAFFIC CONTROL
 PHASE III

DOCUMENT NOT CONSIDERED FINAL
 UNLESS ALL SIGNATURES COMPLETED

PROJ. REFERENCE NO.	SHEET NO.
R-5726	TMP-59

PLANS PREPARED FOR THE NCDOT BY:
M MOTT MACDONALD I & E, LLC
 1101 HAYNES STREET, SUITE 101
 RALEIGH, NC 27604
M MOTT MACDONALD
 NC LICENSE NO. F-0669

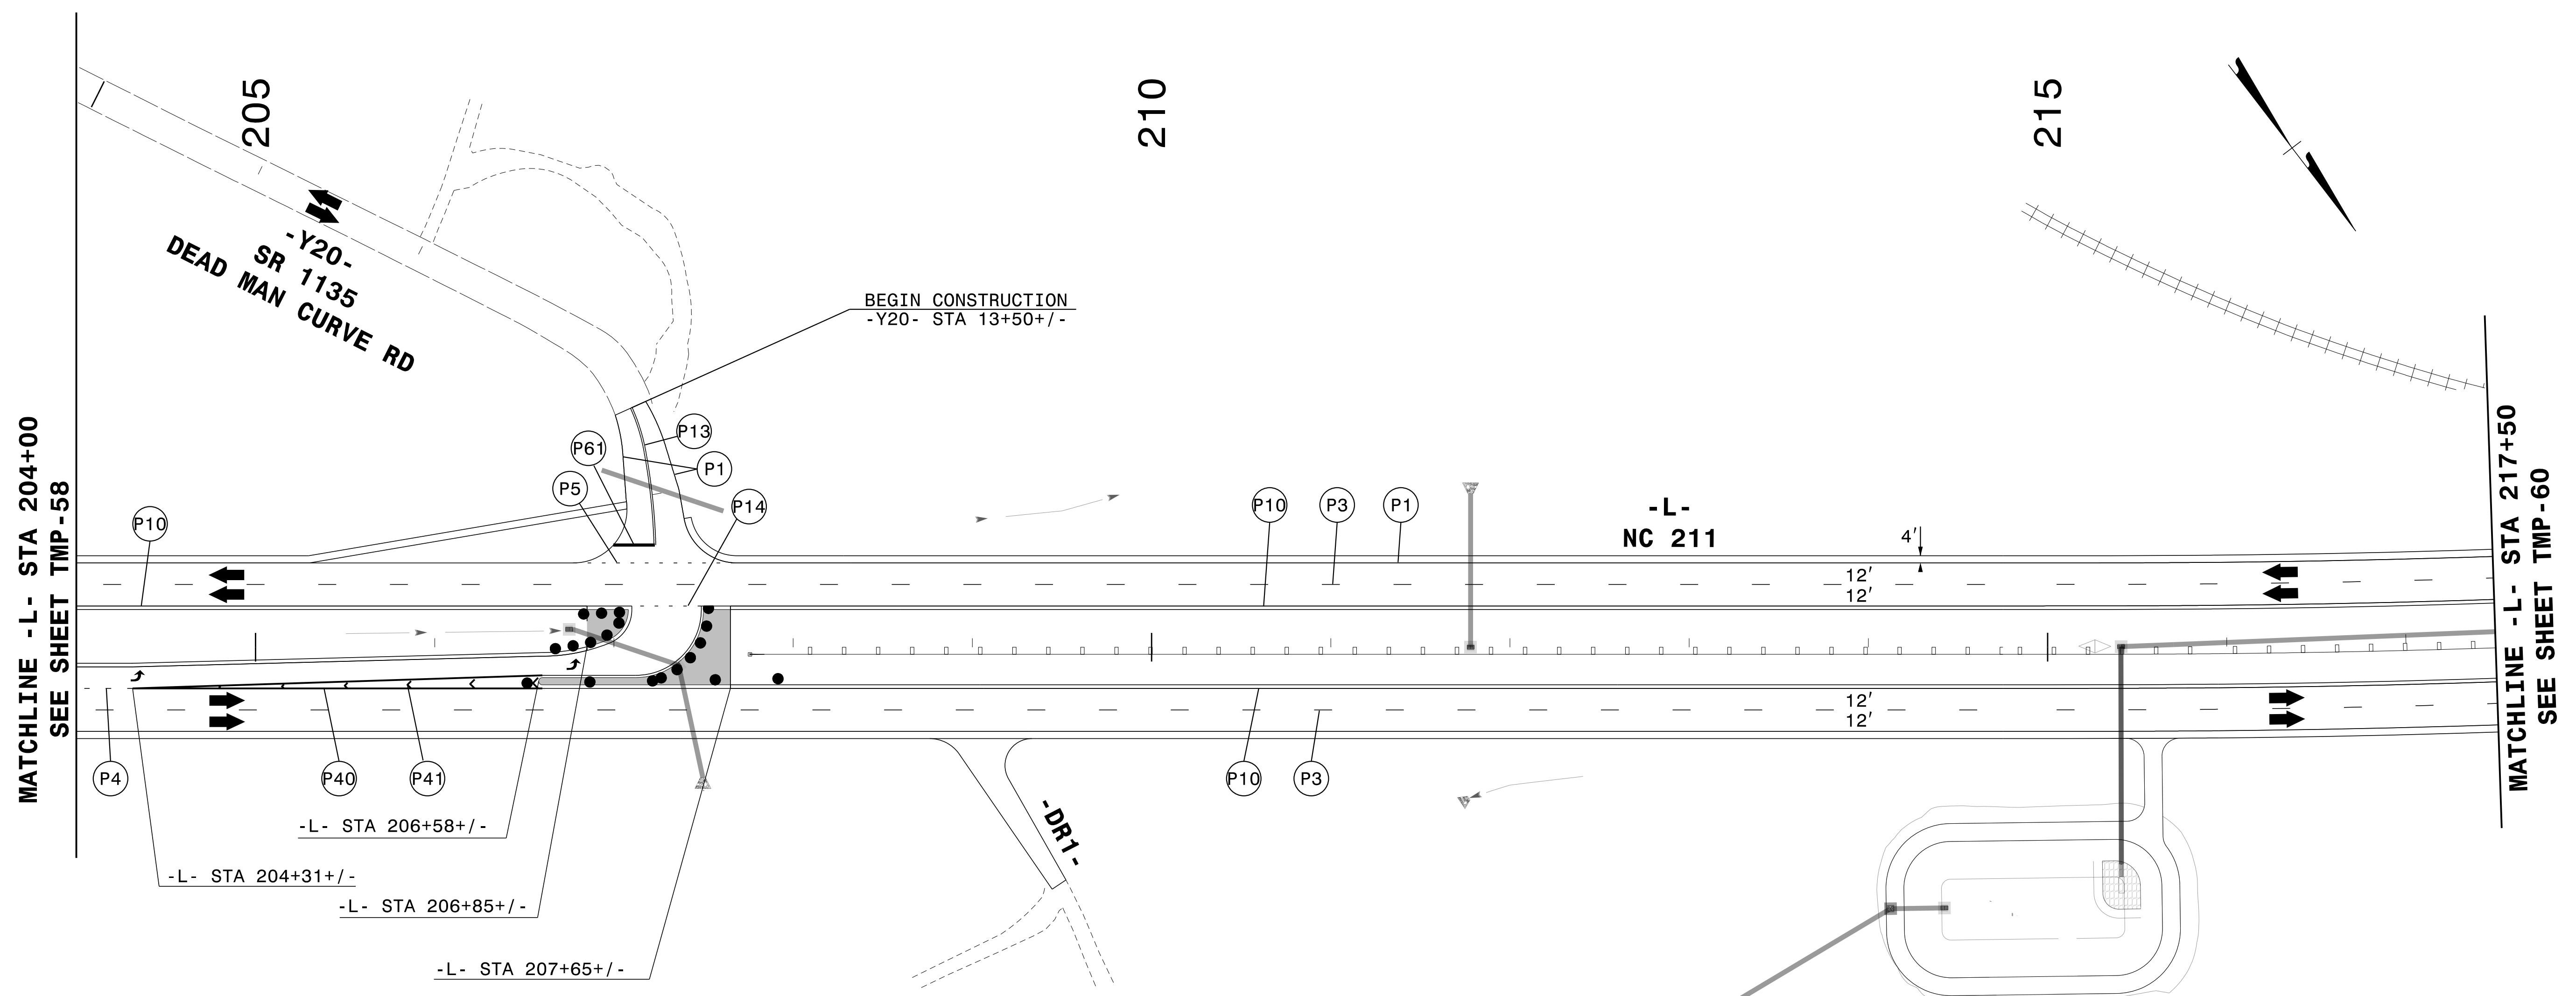


6/21/2024
 G:\37495_2016-plan-dsn-LSA\proj\RA-R-5726\TrafficControl\Top\200_405_R-5726_TC_TMP_59_Phase_III.dgn
 User:ST086227

APPROVED: *Lois D. Stouchko*
FF586C7586C645A

DATE: 19-Aug-2024

SEAL

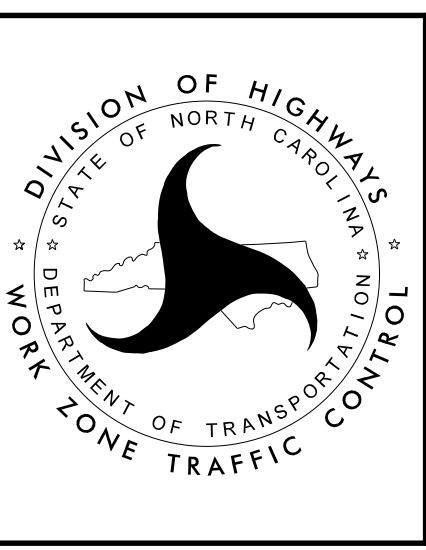

**TEMPORARY TRAFFIC CONTROL
 PHASE III**


**DOCUMENT NOT CONSIDERED FINAL
 UNLESS ALL SIGNATURES COMPLETED**

PROJ. REFERENCE NO.	SHEET NO.
R-5726	TMP-60

PLANS PREPARED FOR THE NCDOT BY:

M MOTT MACDONALD I & E, LLC
 1101 HAYNES STREET, SUITE 101
 RALEIGH, NC 27604

M MOTT MACDONALD
 NC LICENSE NO. F-0669

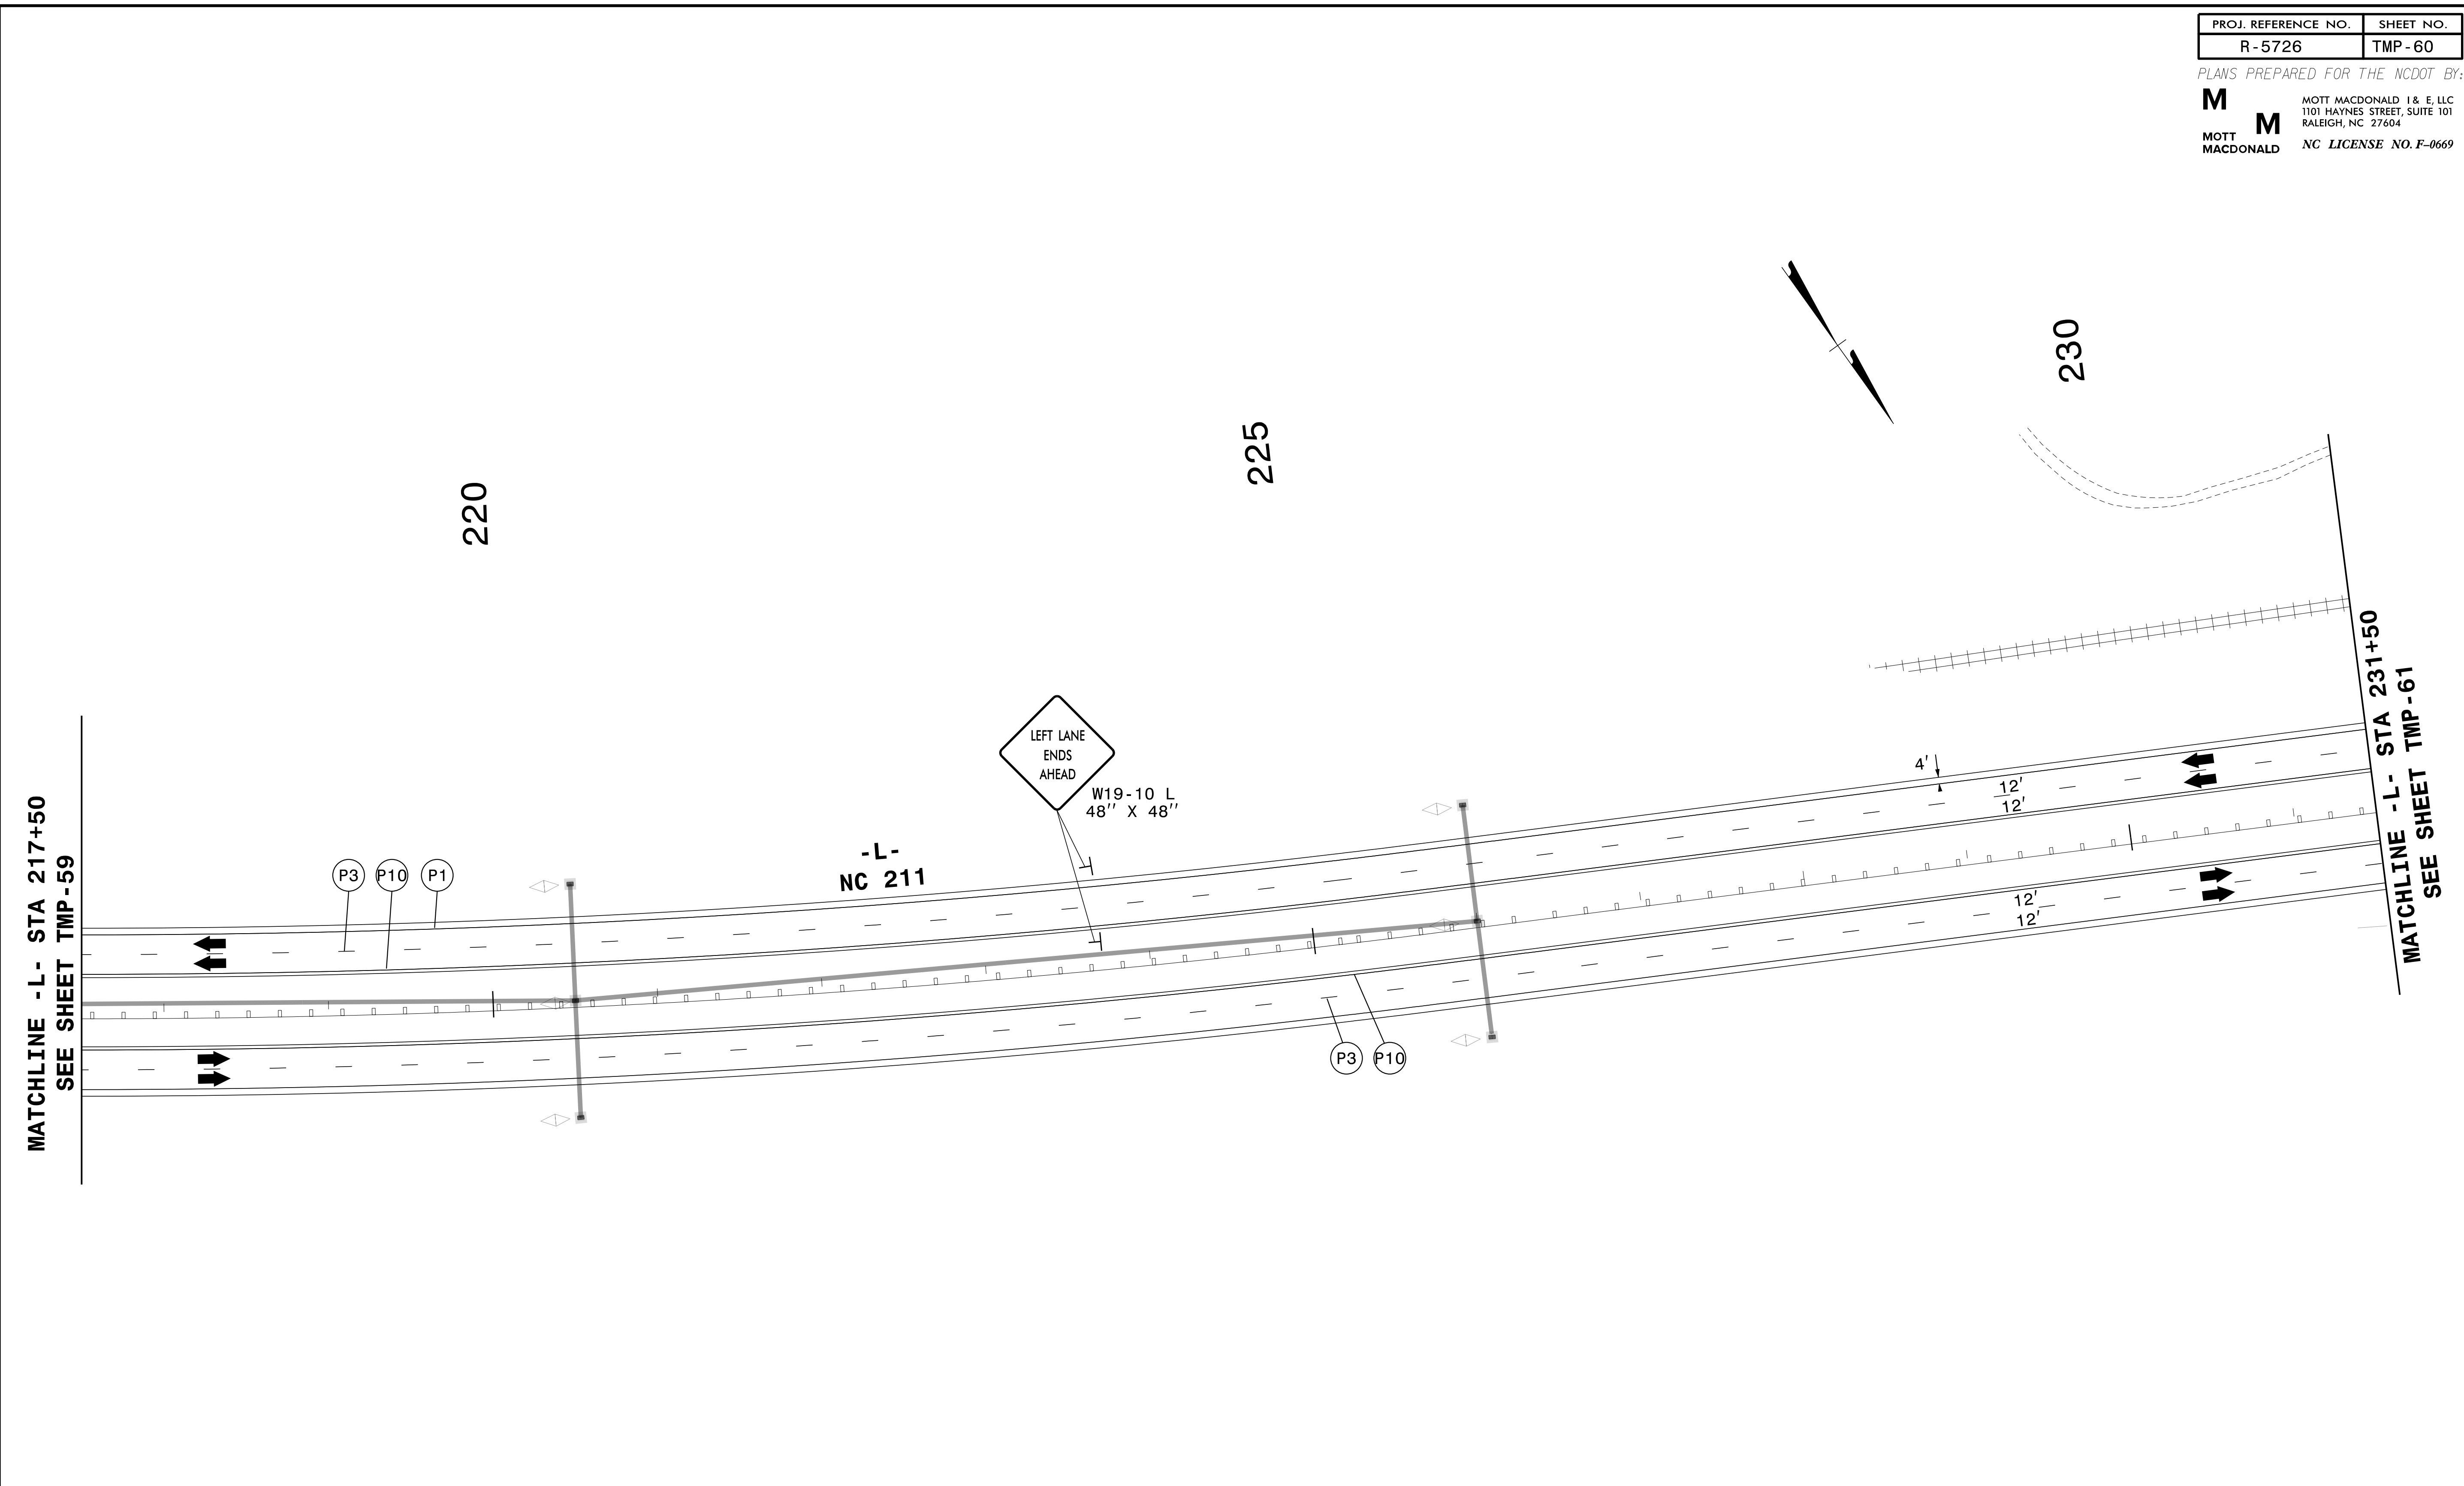


6/21/2024
 G:\37495_2016-plan-dsn-LSA\proj\RA-R-5726\TrafficControl\Top\200_410_R-5726_TC_TMP_60_Phase_III.dgn
 User:ST086227

APPROVED: *Lois D. Stouchko*
FF586C7586C645A

DATE: 19-Aug-2024

SEAL

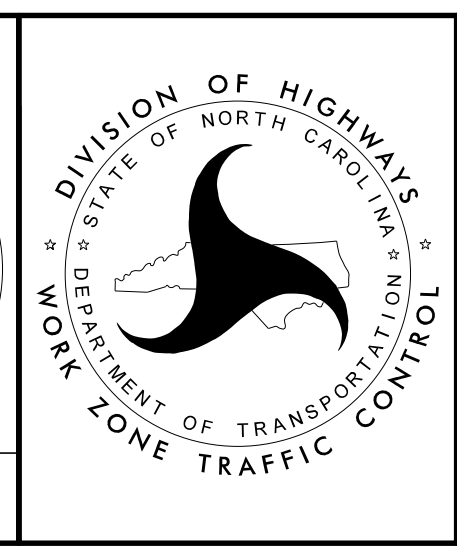


**TEMPORARY TRAFFIC CONTROL
 PHASE III**


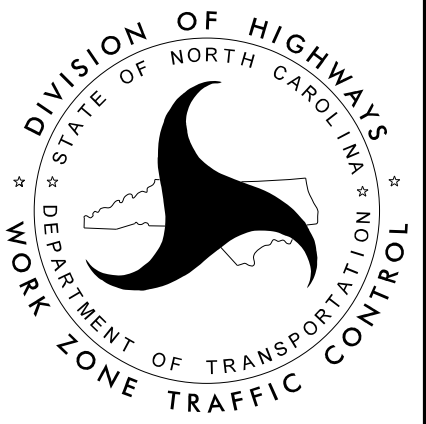
**DOCUMENT NOT CONSIDERED FINAL
 UNLESS ALL SIGNATURES COMPLETED**

PROJ. REFERENCE NO.	SHEET NO.
R-5726	TMP-61

PLANS PREPARED FOR THE NCDOT BY:
M MOTT MACDONALD I & E, LLC
 1101 HAYNES STREET, SUITE 101
 RALEIGH, NC 27604
M MOTT MACDONALD
 NC LICENSE NO. F-0669

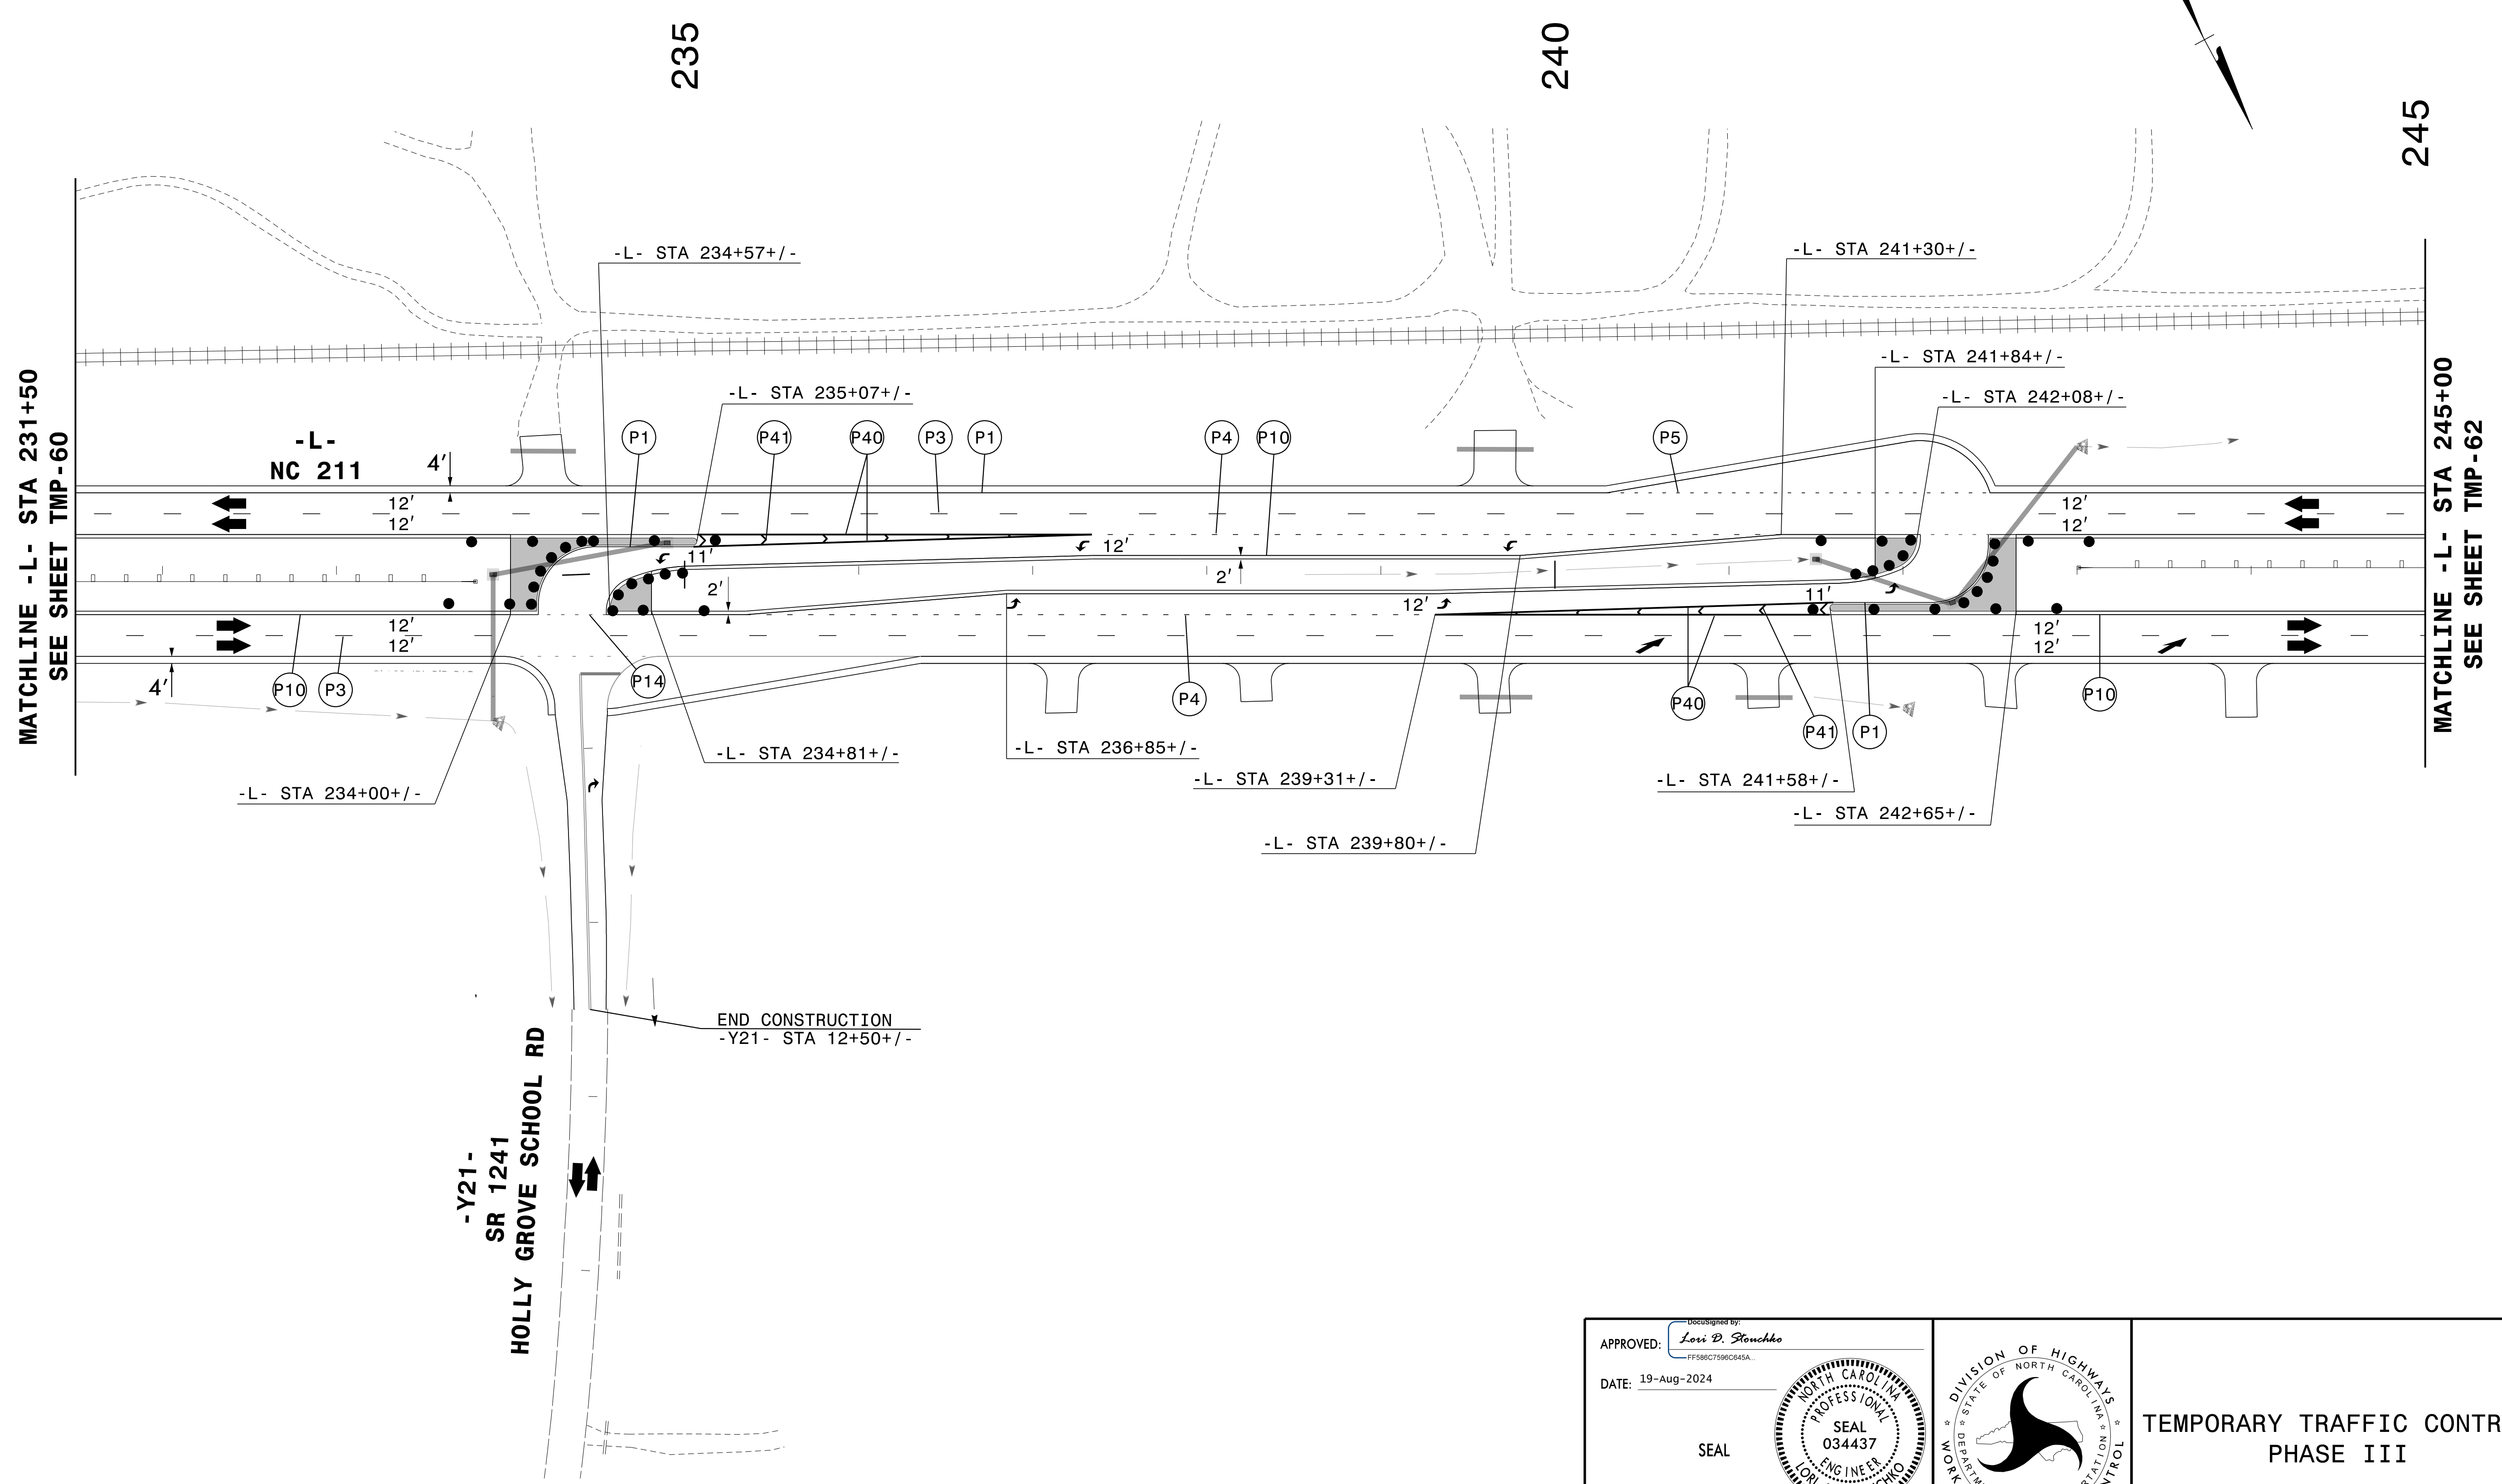

7/22/2024
 G:\37495_2016-plan-dsn.LSA\proj\RA.R-5726\TrafficControl\Top\200_415_R-5726_TC_TMP_61_Phase_III.dgn
 User:ST086227


<p>APPROVED: <i>Lois D. Stouchko</i> <small>FF586C759C645A</small></p> <p>DATE: 19-Aug-2024</p> <p>SEAL</p> 		<p>TEMPORARY TRAFFIC CONTROL PHASE III</p>
<p>DOCUMENT NOT CONSIDERED FINAL UNLESS ALL SIGNATURES COMPLETED</p>		

PROJ. REFERENCE NO.	SHEET NO.
R-5726	TMP-62

PLANS PREPARED FOR THE NCDOT BY:

M MOTT MACDONALD I & E, LLC
 1101 HAYNES STREET, SUITE 101
 RALEIGH, NC 27604


M MOTT MACDONALD
 NC LICENSE NO. F-0669

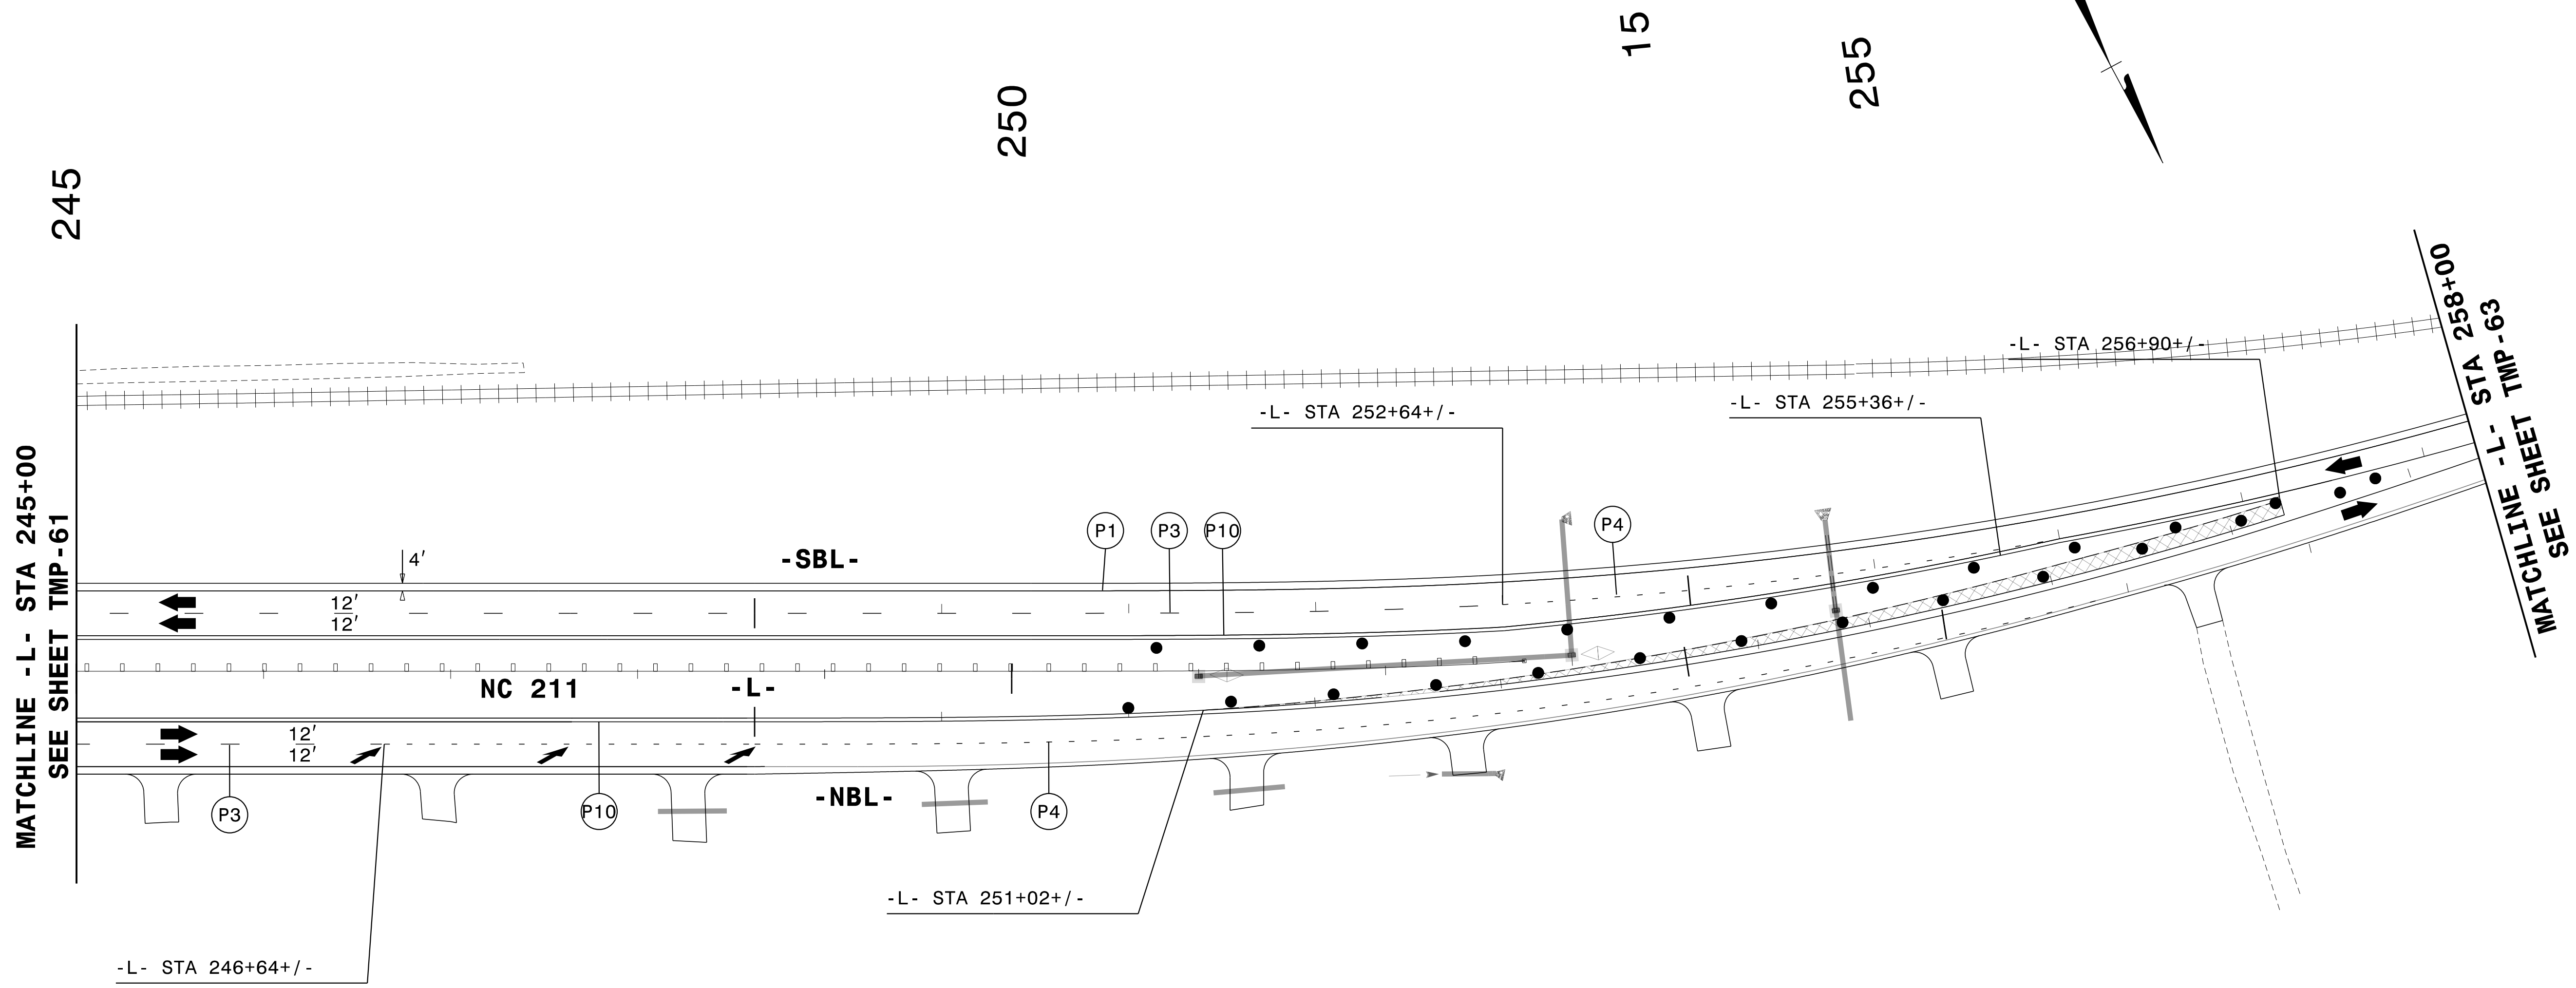

APPROVED: *Lois D. Stouchko*
FF586C759C645A

DATE: 19-Aug-2024

SEAL

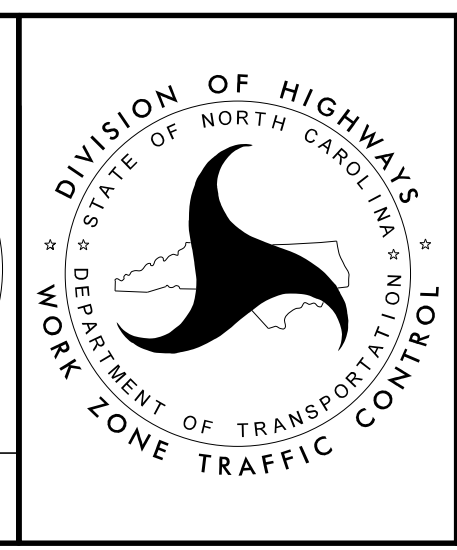

**TEMPORARY TRAFFIC CONTROL
 PHASE III**


**DOCUMENT NOT CONSIDERED FINAL
 UNLESS ALL SIGNATURES COMPLETED**

PROJ. REFERENCE NO.	SHEET NO.
R-5726	TMP-63

PLANS PREPARED FOR THE NCDOT BY:

M MOTT MACDONALD I & E, LLC
 1101 HAYNES STREET, SUITE 101
 RALEIGH, NC 27604

M MOTT MACDONALD
 NC LICENSE NO. F-0669

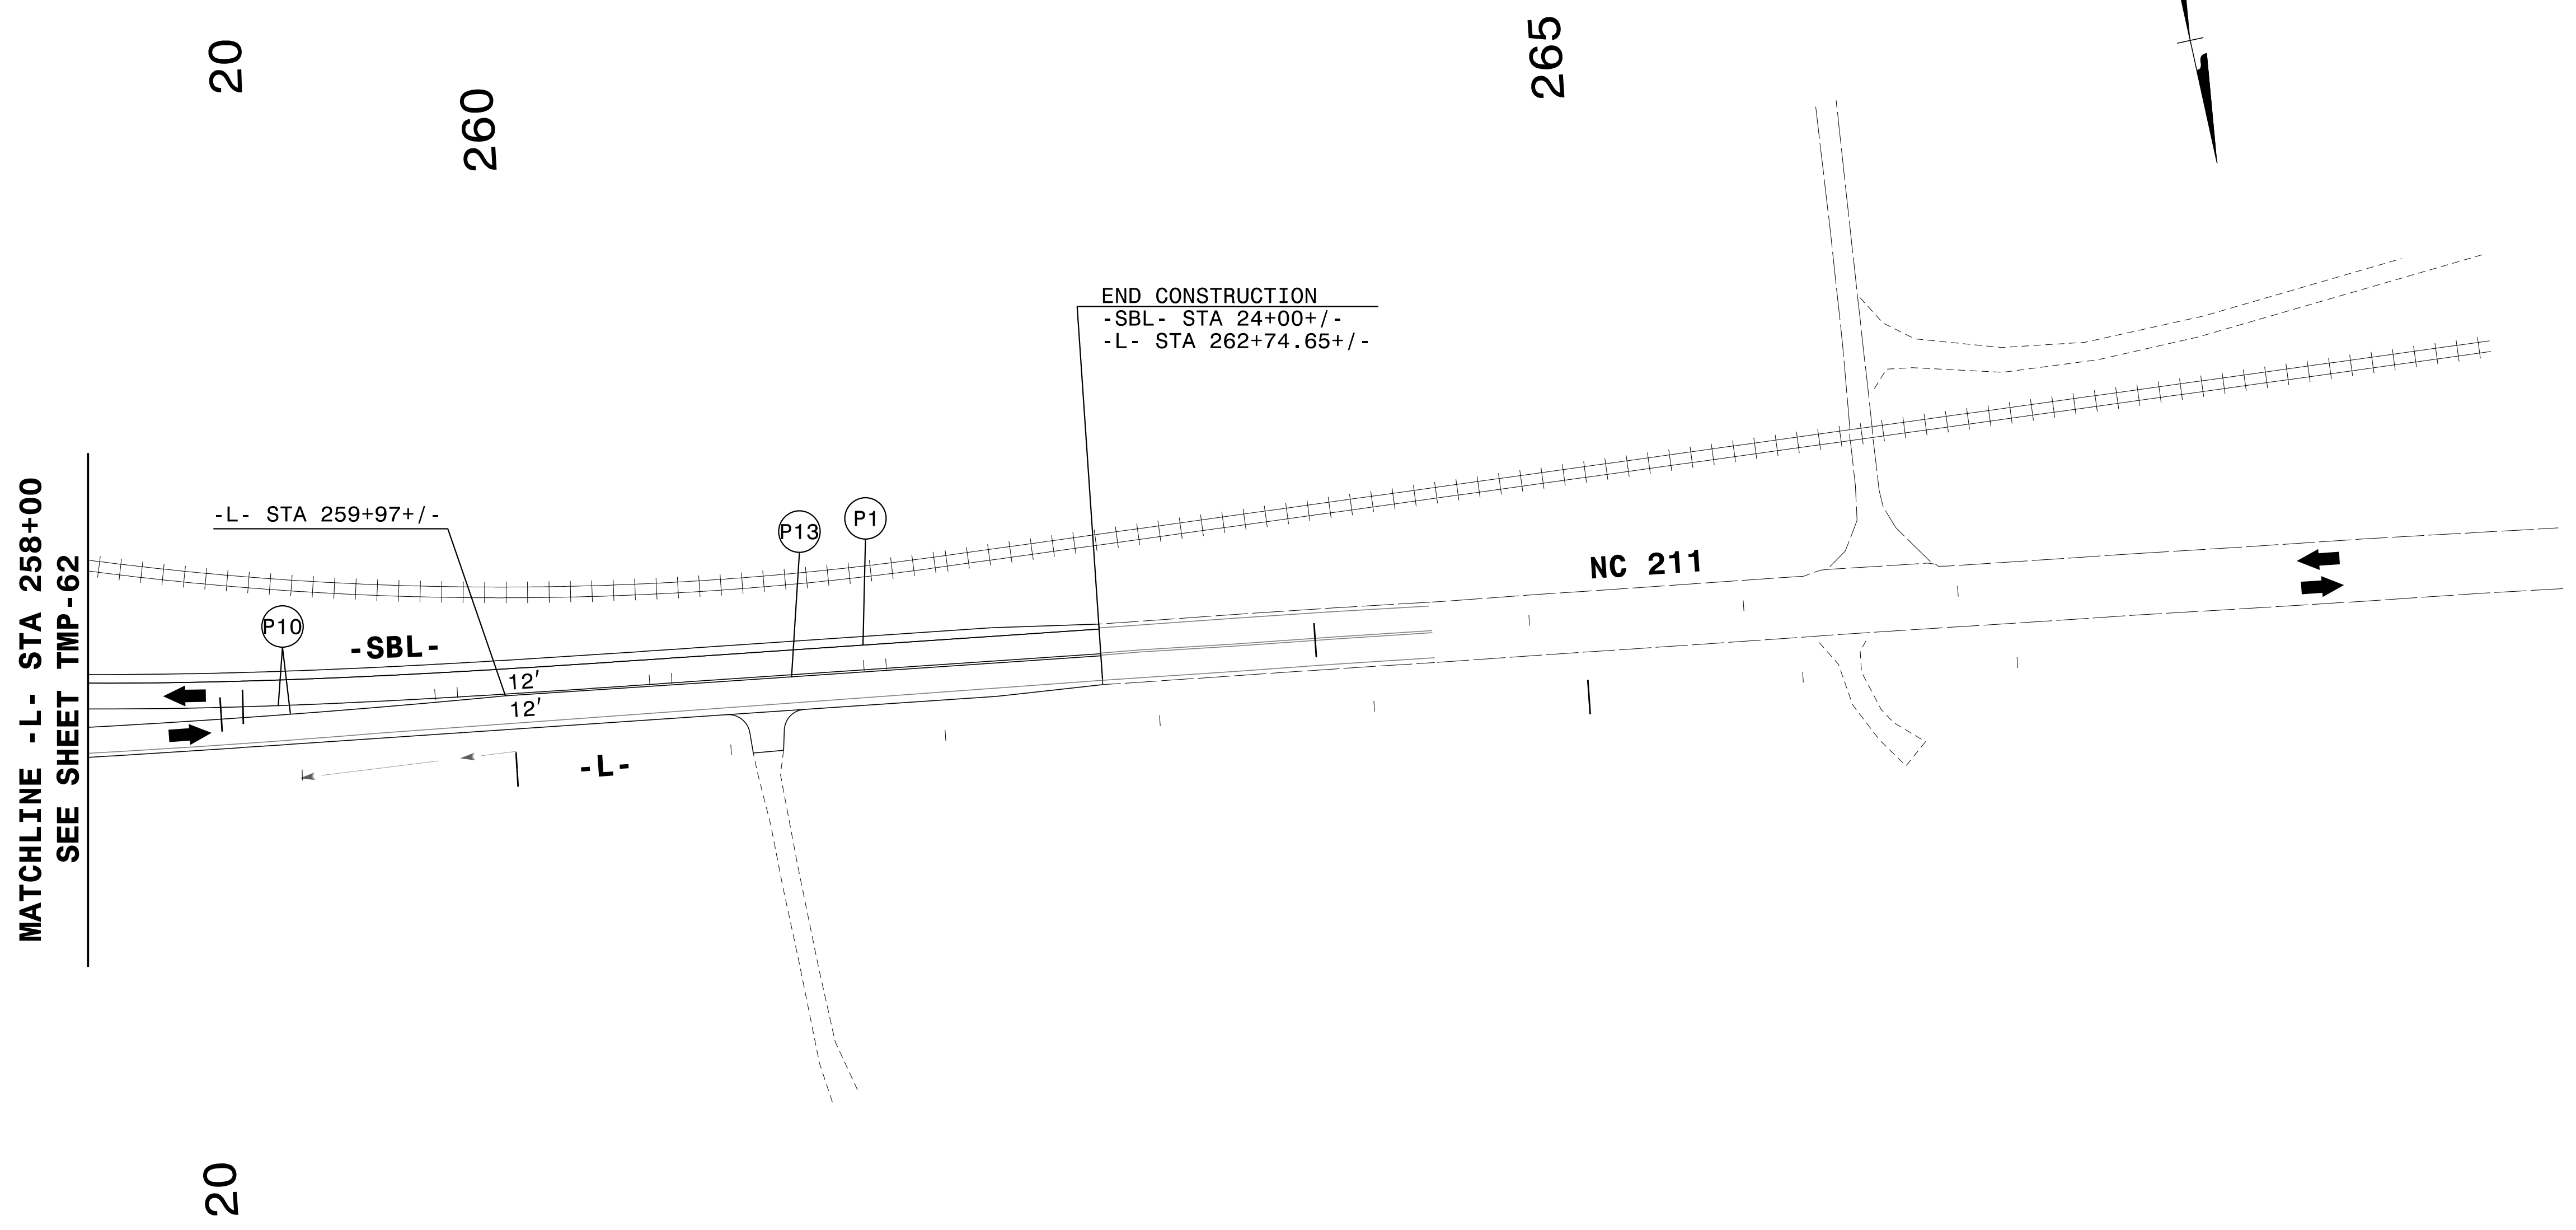


5/22/2024
 G:\37495_2016-plan-dsn-LSA\proj\RA-R-5726\TrafficControl\Top\200_425_R-5726_TC_TMP_63_Phase_III.dgn
 User:ST086227

APPROVED: *Lois D. Stouchko*
FF586C7586C645A

DATE: 19-Aug-2024

SEAL

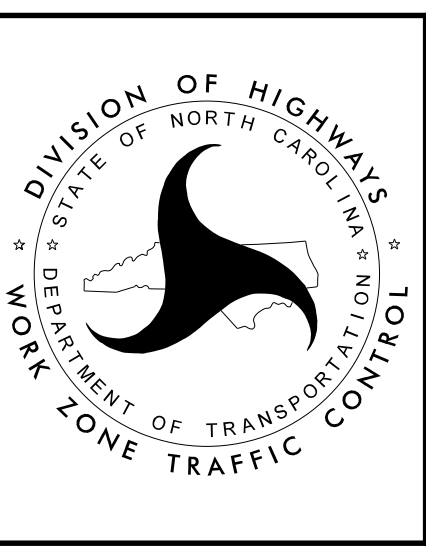

**TEMPORARY TRAFFIC CONTROL
 PHASE III**

**DOCUMENT NOT CONSIDERED FINAL
 UNLESS ALL SIGNATURES COMPLETED**