


| | | | |
|--|--|-----------------------|--|
| PROJECT REFERENCE NO. U-6202 | | SHEET NO. 4 | |
| RW SHEET NO. | | | |
| ROADWAY DESIGN ENGINEER | | HYDRAULICS ENGINEER | |
| | | | |
| DOCUMENT NOT CONSIDERED FINAL UNLESS ALL SIGNATURES COMPLETED | | | |

NAD 83/NSRS 2007

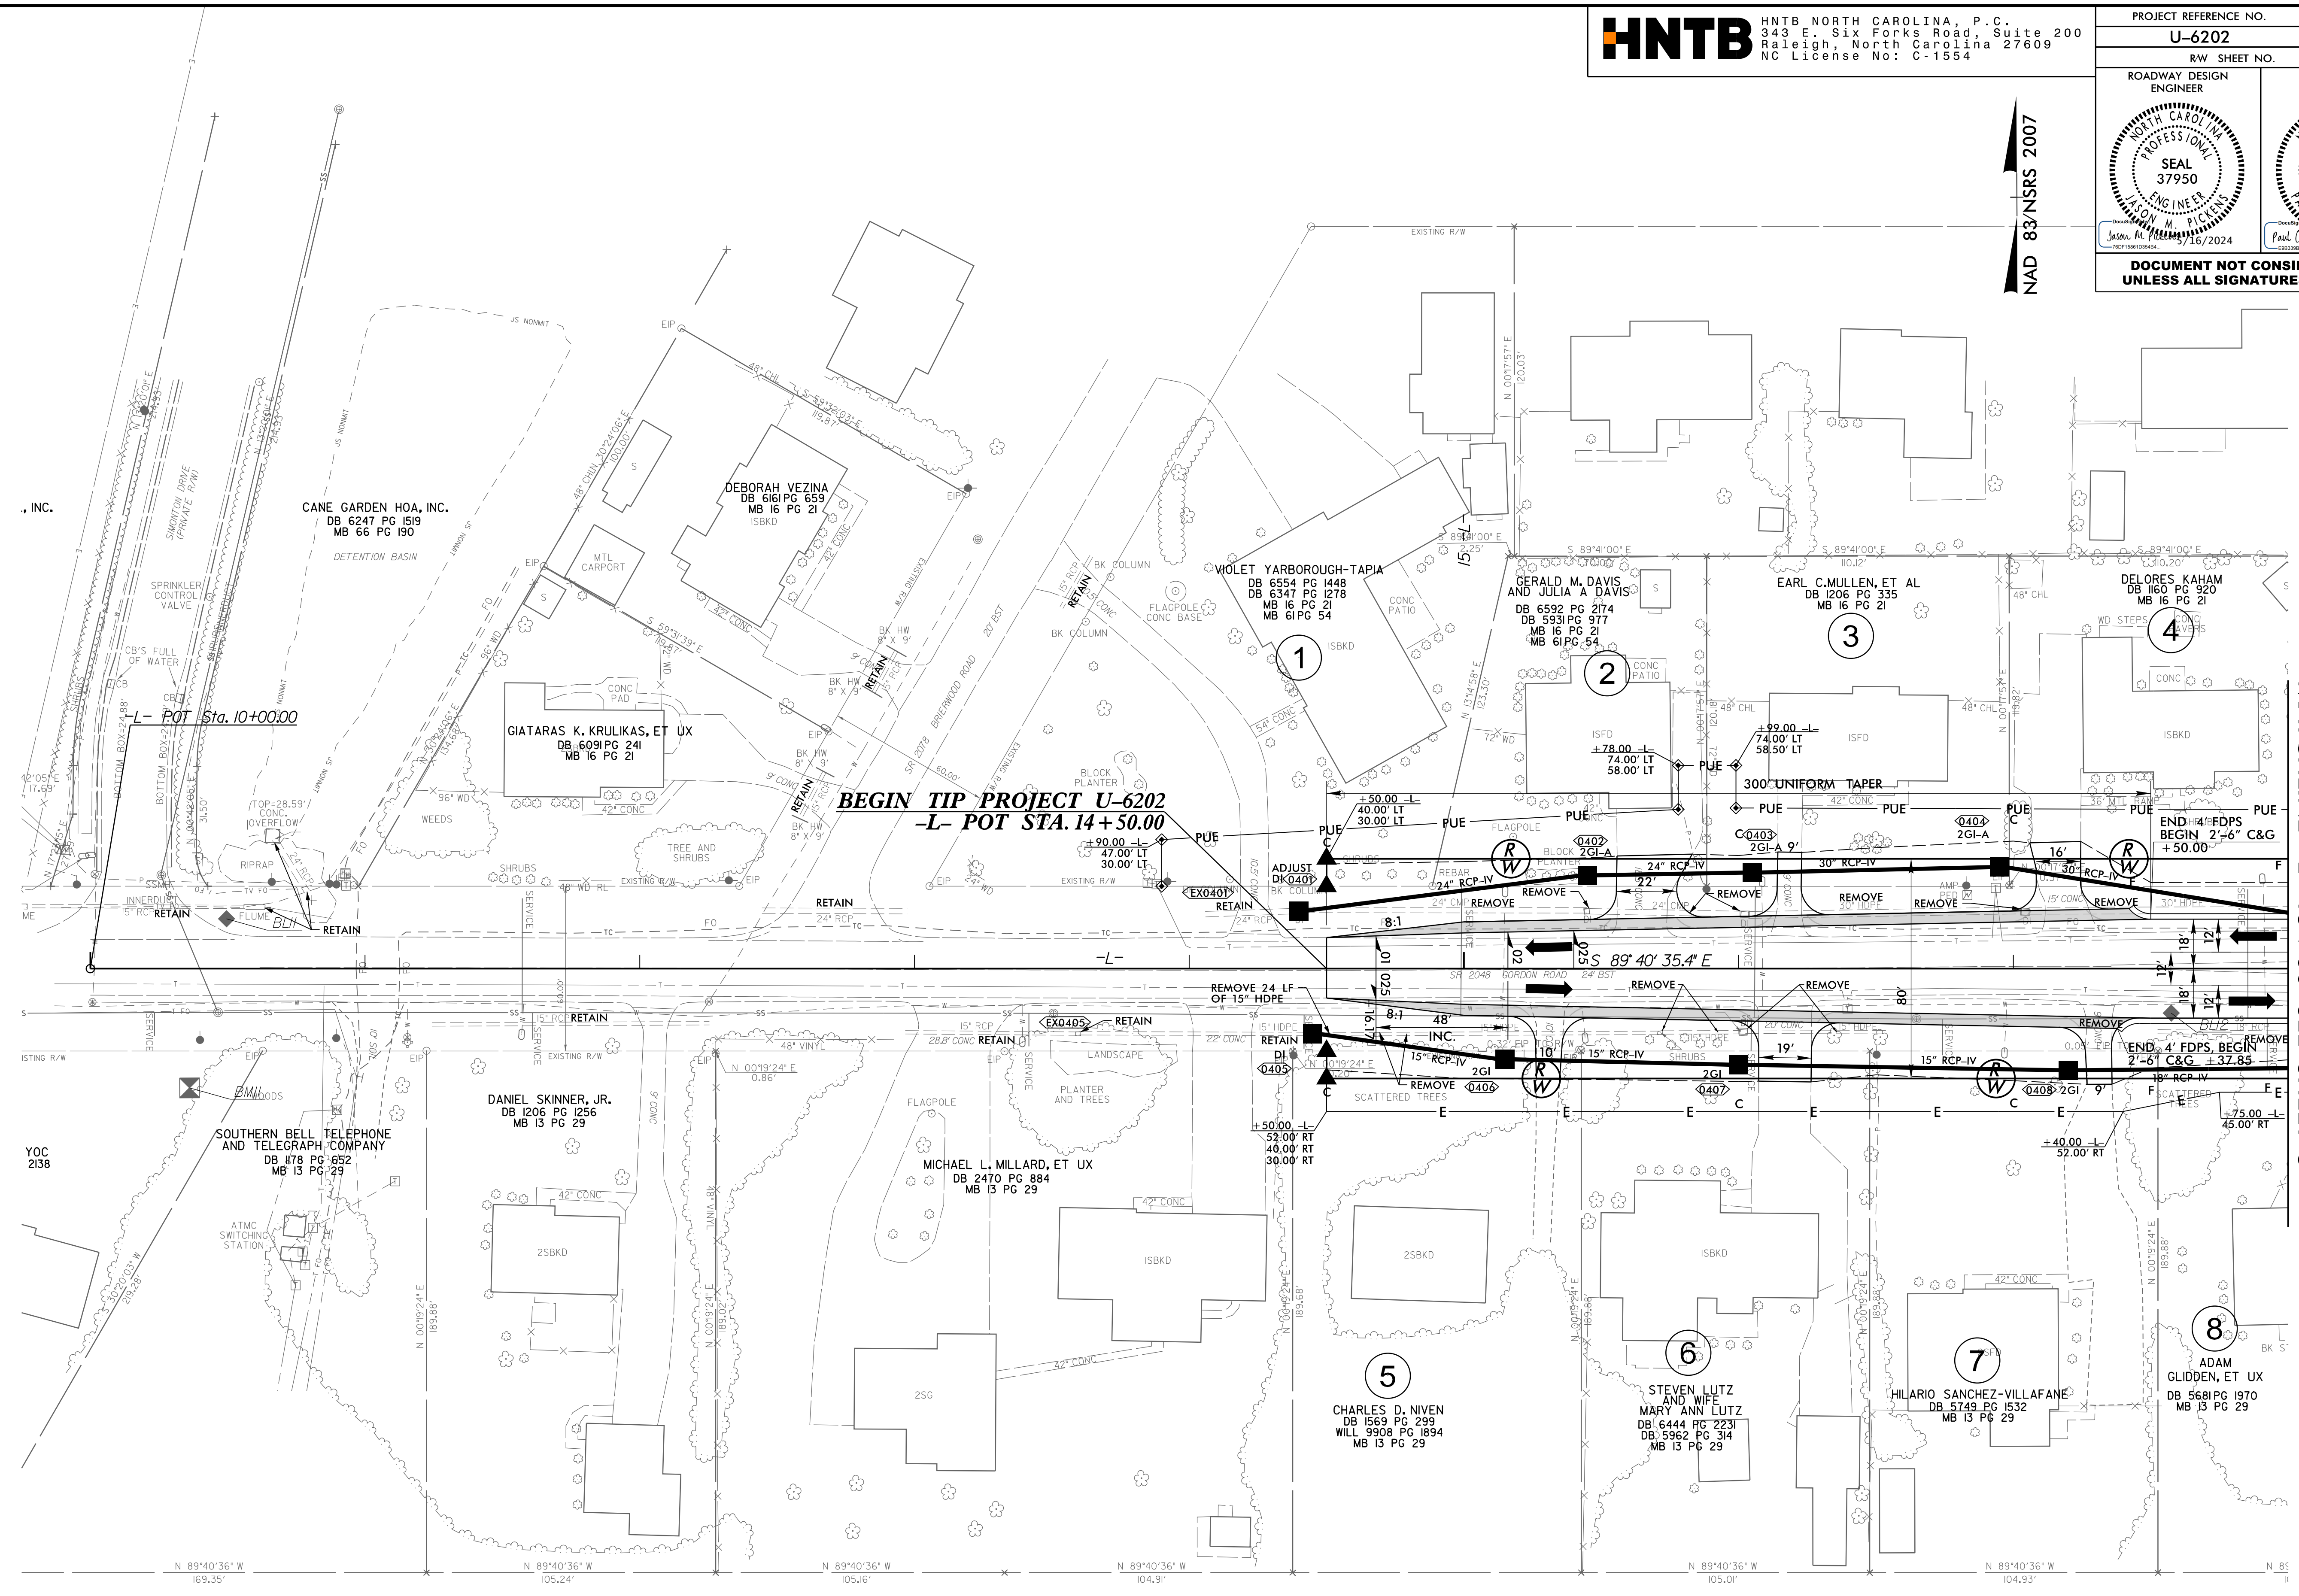

BEGIN TIP PROJECT U-6202
-L- POT STA. 14 + 50.00

L- POT Sta. 10+00.00

MATCHLINE -L- 18 + 00 SEE SHEET 5

NOTE:
 1. ALL DRIVEWAYS HAVE 10' RADII UNLESS OTHERWISE NOTED.

FOR -L- PROFILE, SEE SHEET 26

13 MAY 2024 09:05
 C:\p\dwg\proj\06202_RDY_PSH4.dgn
 HNTB