



8.17.2024 09:05
C:\pwworking\hntb\proj\2024\RDY_PSH8.dwg
13 MAY 2024 09:05
13 MAY 2024 09:05
13 MAY 2024 09:05

PROJECT REFERENCE NO. U-6202	SHEET NO. 8
ROADWAY DESIGN ENGINEER	HYDRAULICS ENGINEER
DOCUMENT NOT CONSIDERED FINAL UNLESS ALL SIGNATURES COMPLETED	

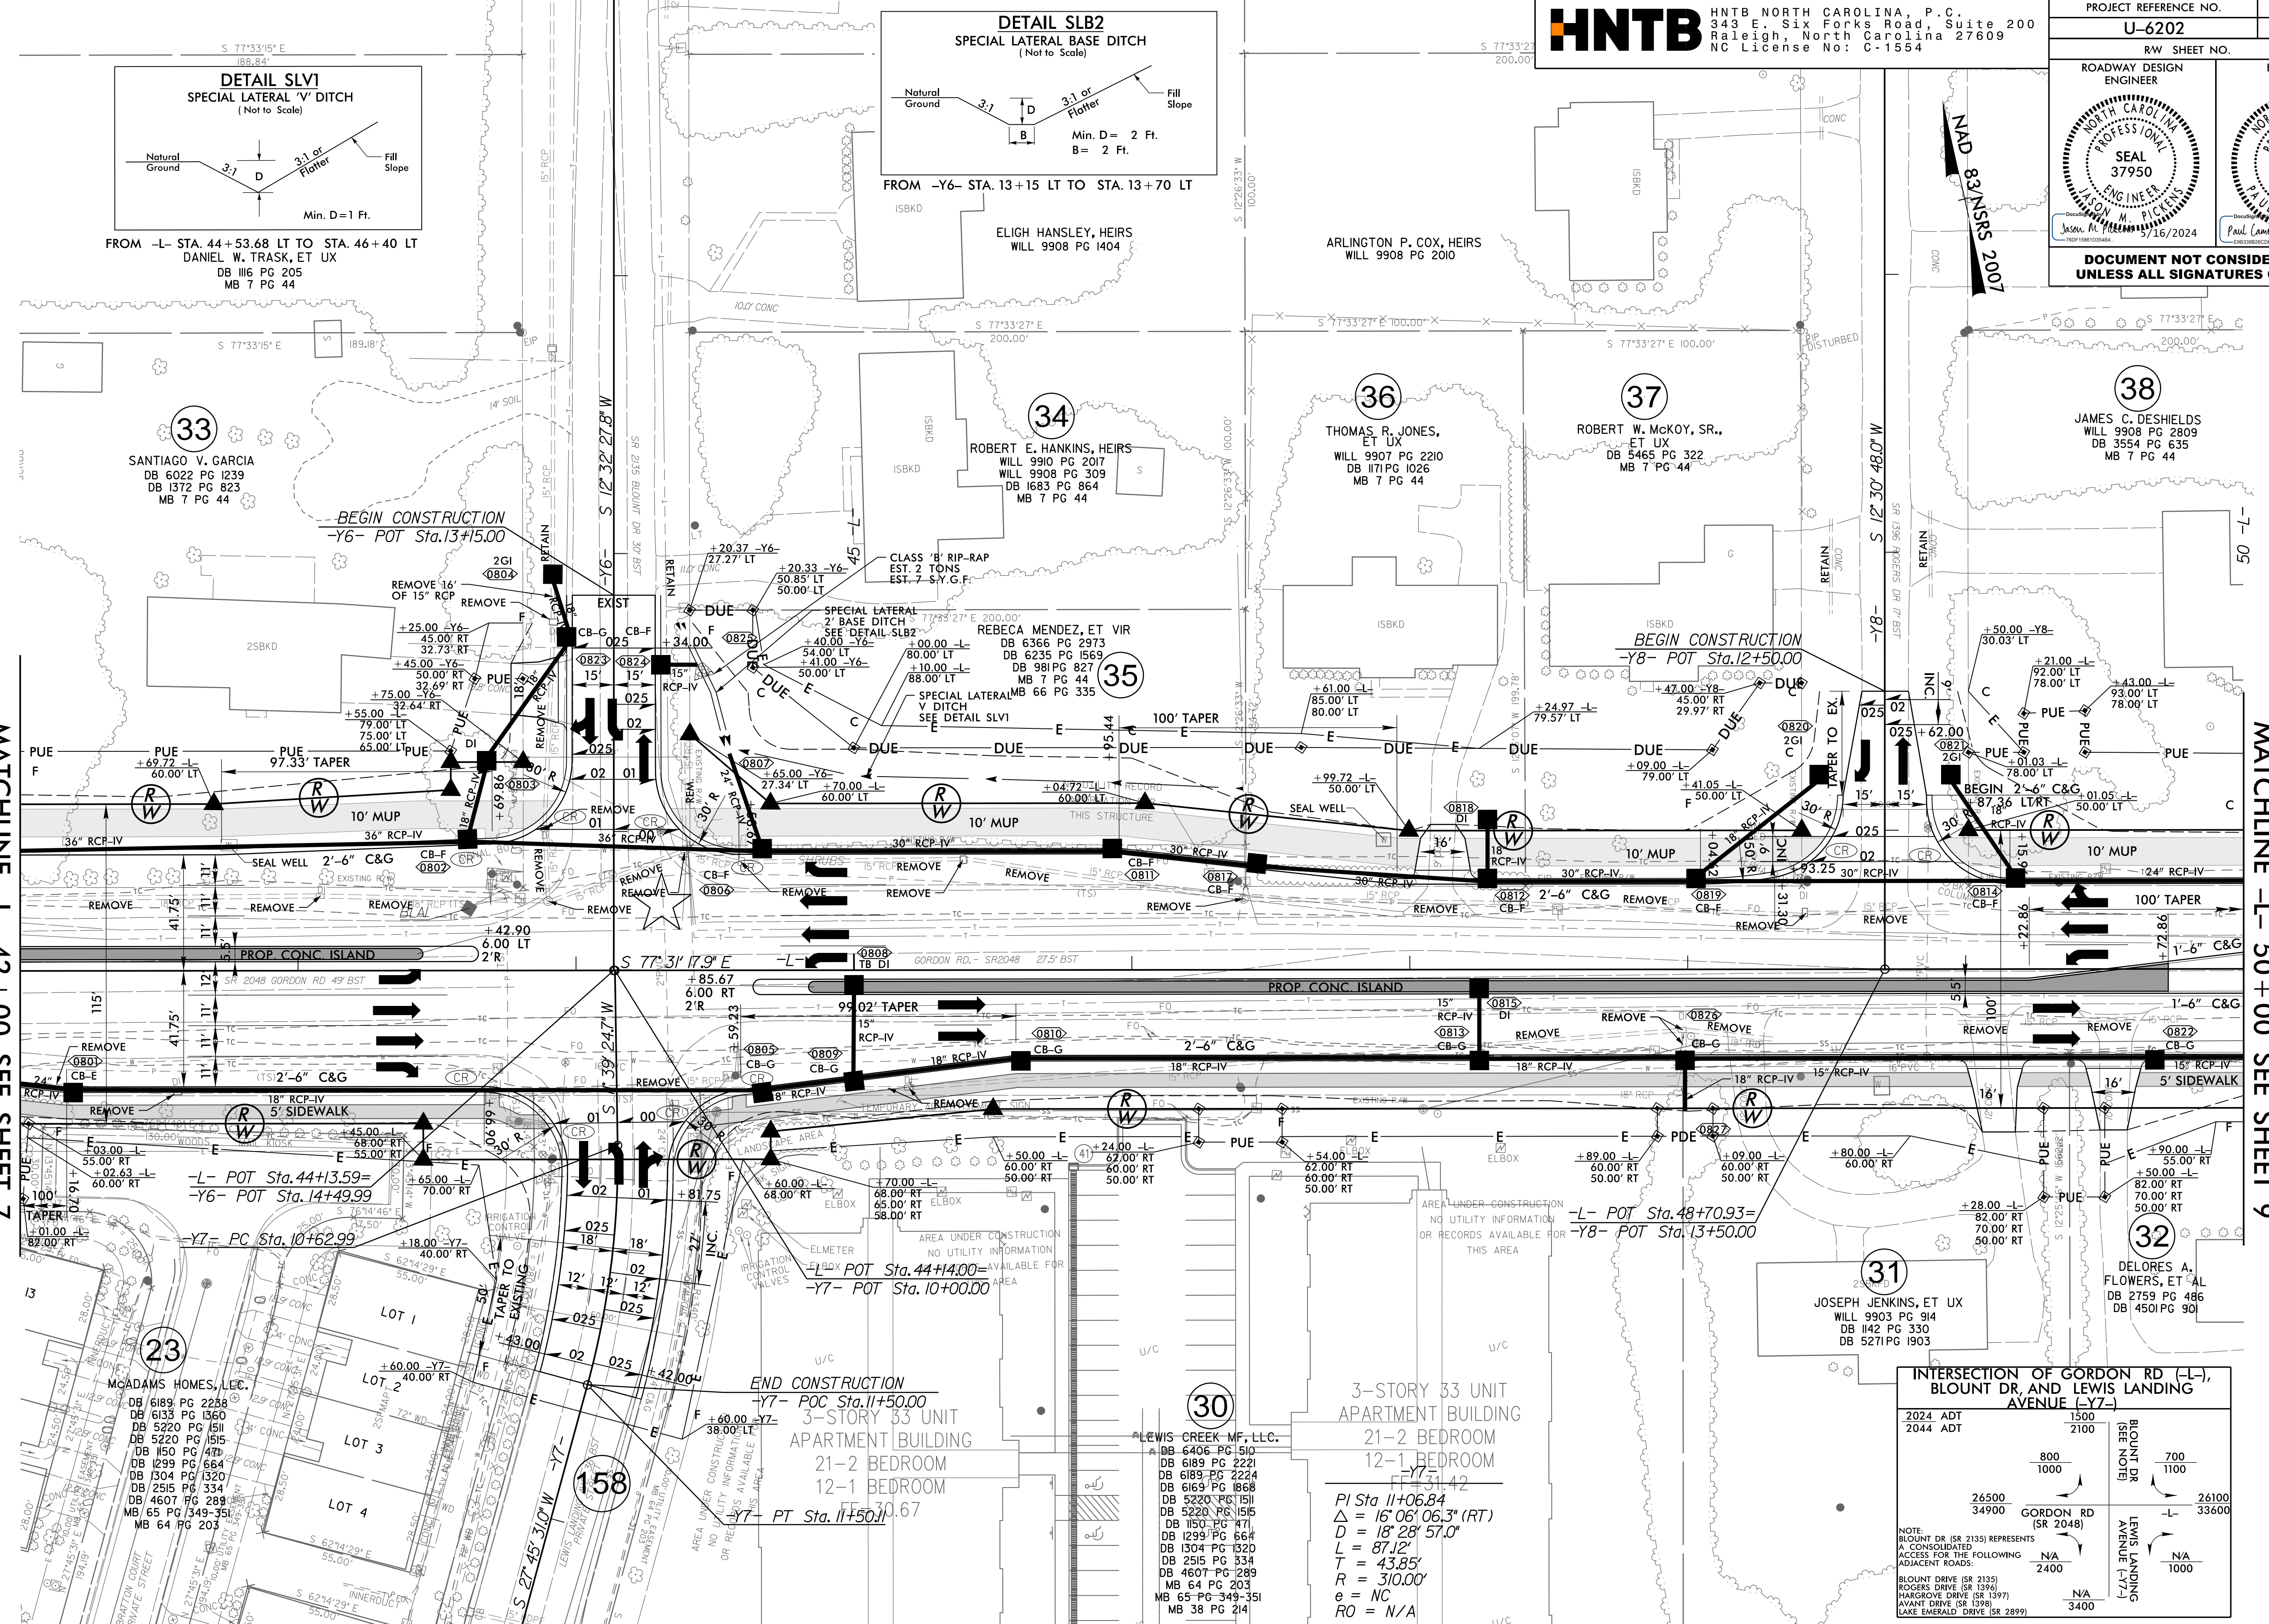

NOTE:
1. ALL DRIVEWAYS HAVE 10' RADII UNLESS OTHERWISE NOTED.

★ EXISTING SIGNAL

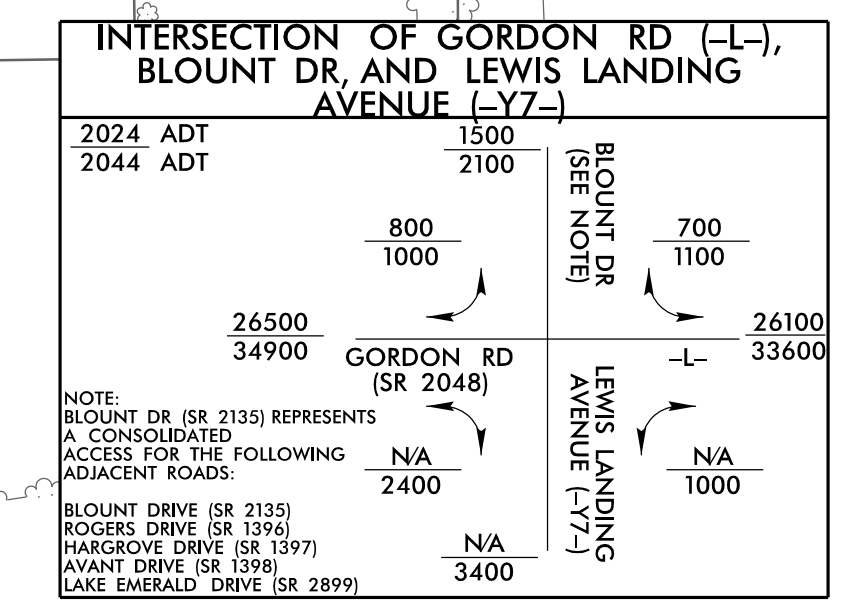

FOR -L- PROFILE, SEE SHEET 27
FOR -Y6- PROFILE, SEE SHEET 33
FOR -Y7- PROFILE, SEE SHEET 33
FOR -Y8- PROFILE, SEE SHEET 34
FOR INTERSECTION DETAIL, SEE SHEET 2B-2