

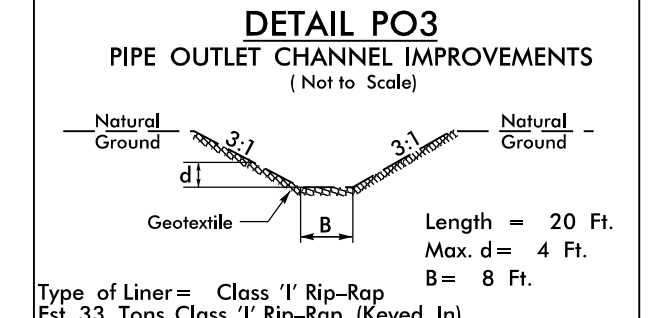


8.17.17.99

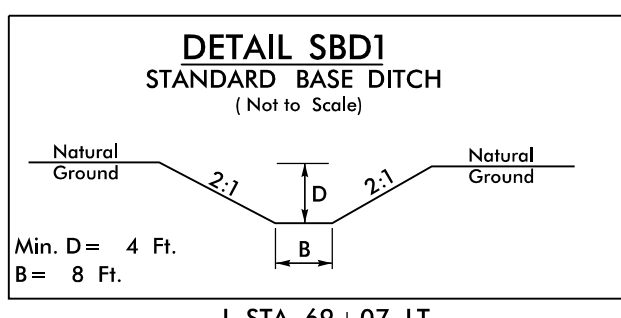

**HNTB** HNTB NORTH CAROLINA, P.C.  
343 E. Six Forks Road, Suite 200  
Raleigh, North Carolina 27609  
NC License No: C-1554


PROJECT REFERENCE NO. <b>U-6202</b>	SHEET NO. <b>11</b>
RW SHEET NO.	
ROADWAY DESIGN ENGINEER	HYDRAULICS ENGINEER
DOCUMENT NOT CONSIDERED FINAL UNLESS ALL SIGNATURES COMPLETED	

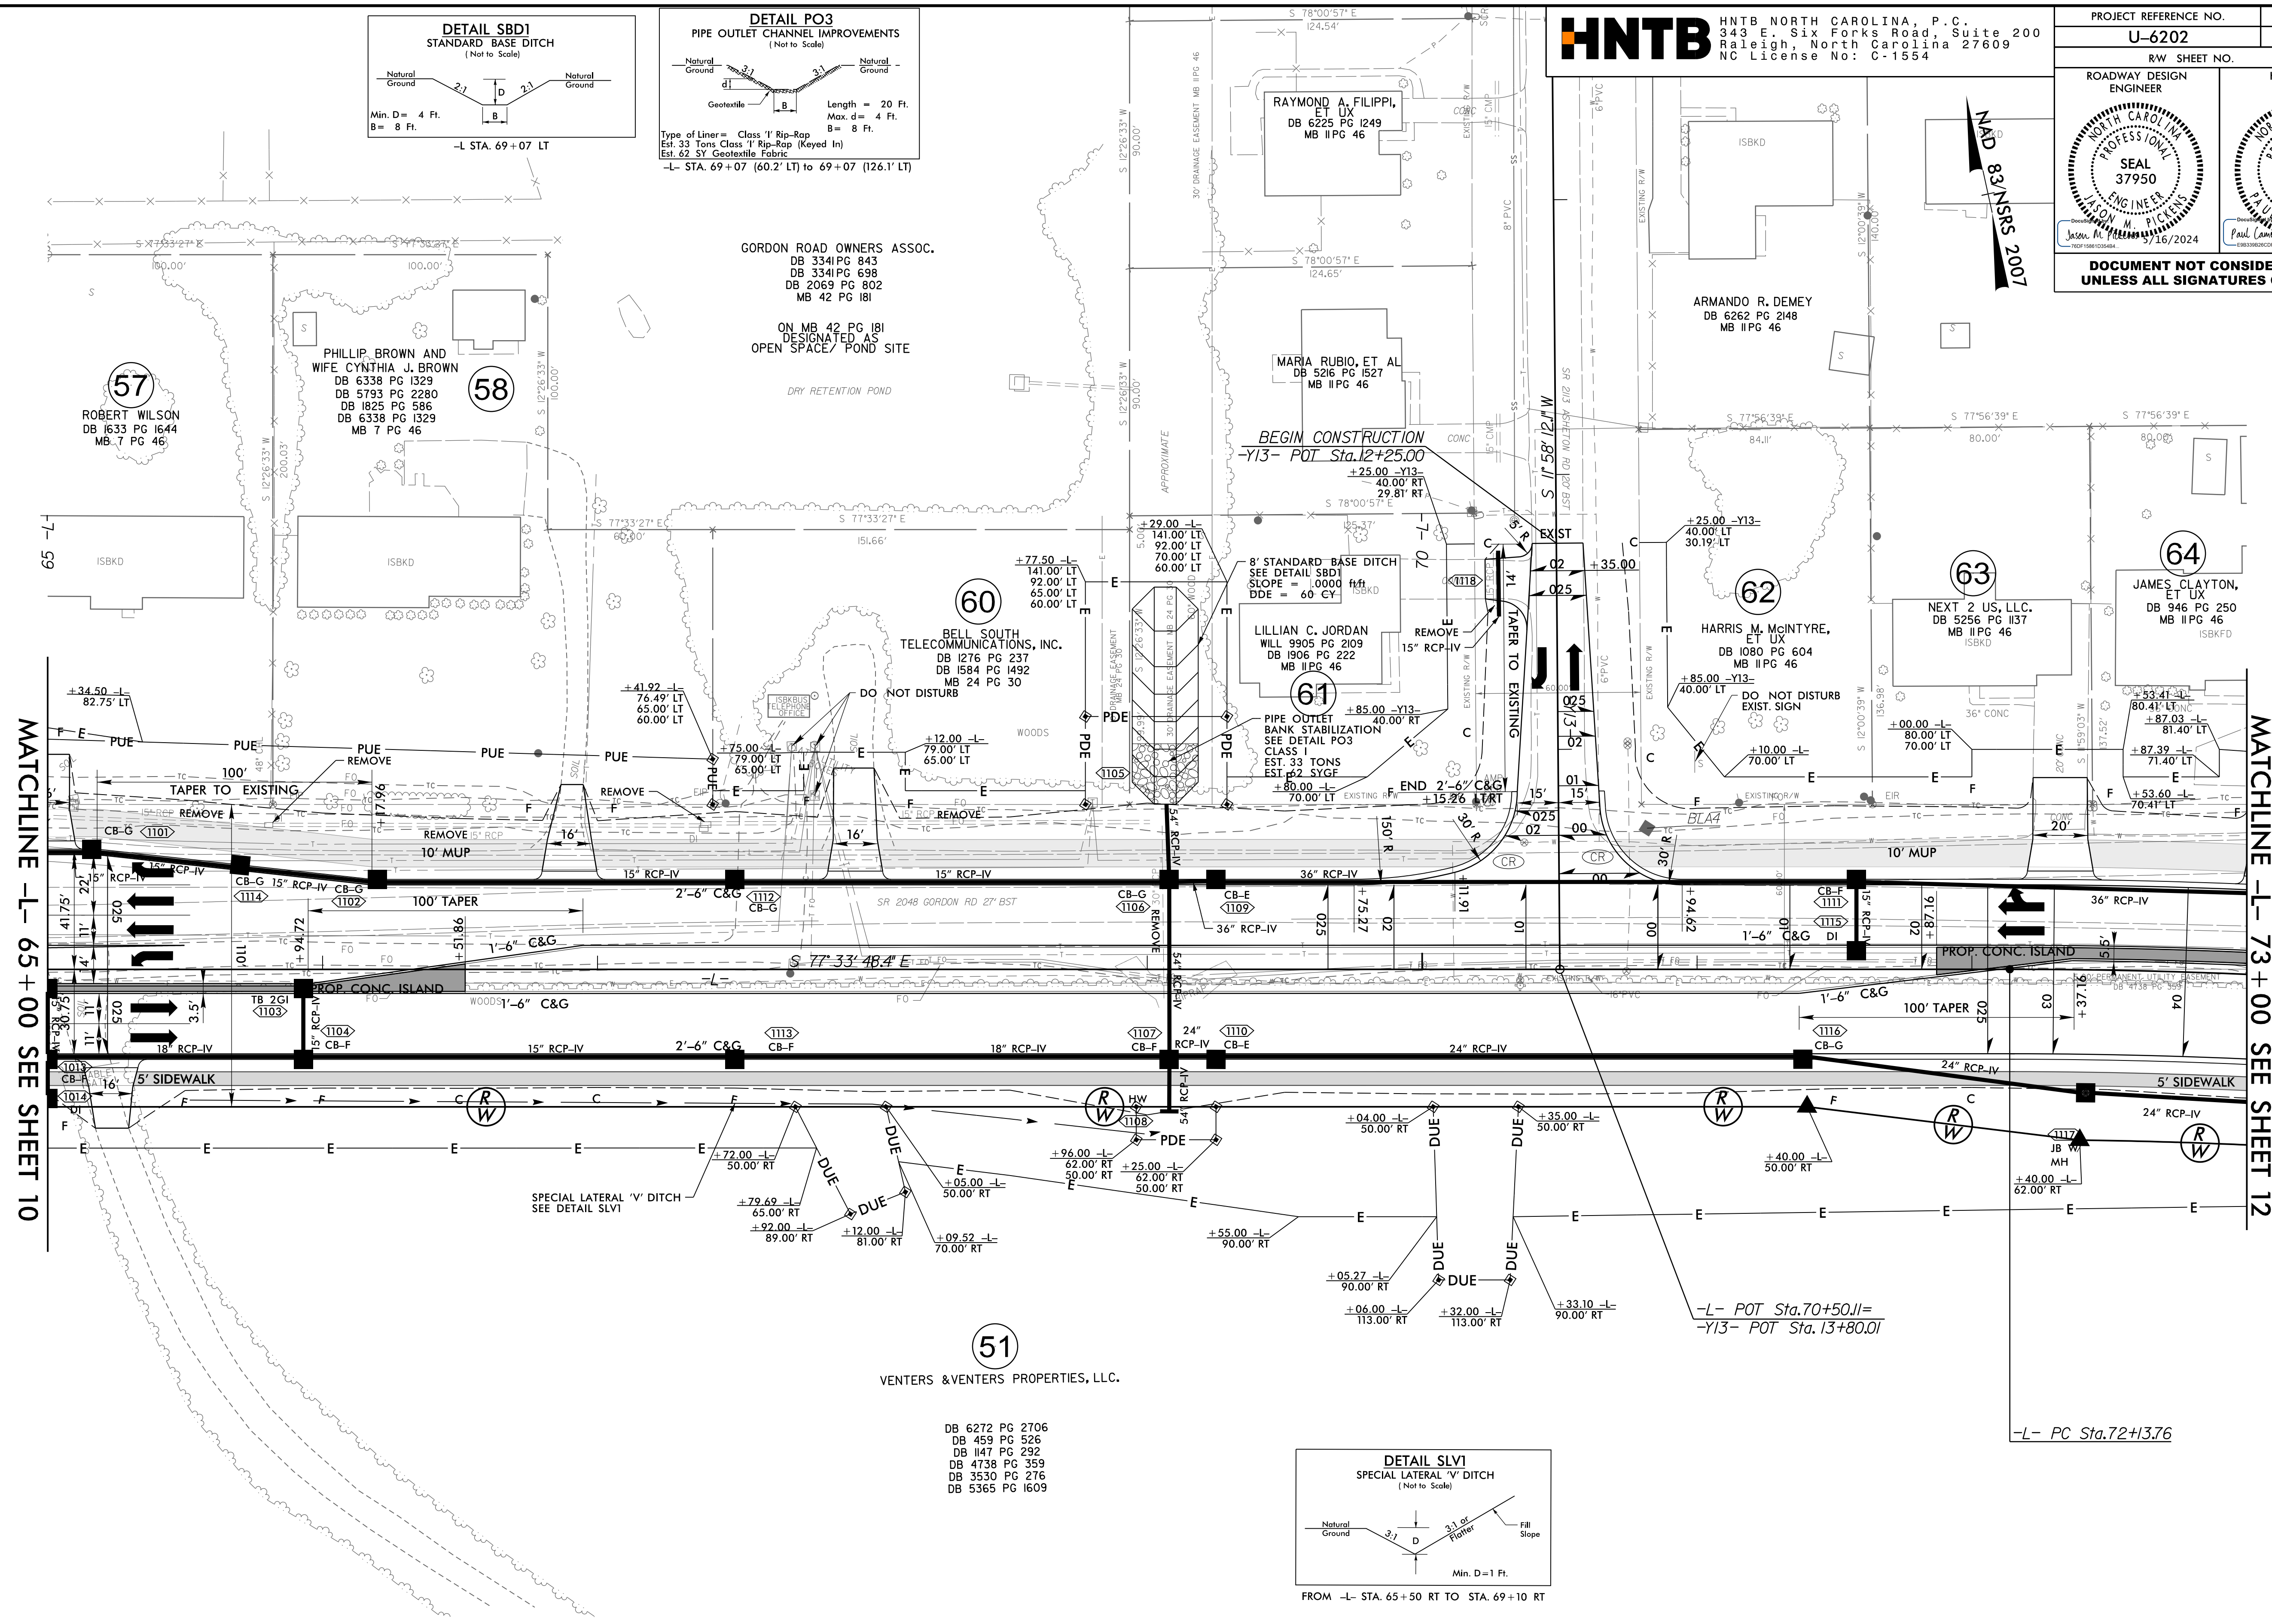

MATCHLINE -L- 65 + 00 SEE SHEET 10

MATCHLINE -L- 73 + 00 SEE SHEET 12

**51**  
VENTERS & VENTERS PROPERTIES, LLC.  
DB 6272 PG 2706  
DB 459 PG 526  
DB 1147 PG 292  
DB 4738 PG 359  
DB 3530 PG 276  
DB 5365 PG 1609

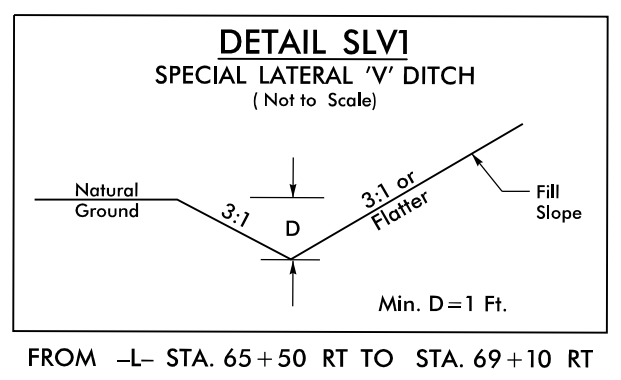

NOTE:  
1. ALL DRIVEWAYS HAVE 10' RADII UNLESS OTHERWISE NOTED.

FOR -L- PROFILE, SEE SHEET 28  
FOR -Y13- PROFILE, SEE SHEET 35

13 MAY 2024 09:05  
C:\p\dw\p\proj\U6202\_RDY\_PSH11.dgn  
HNTB