


8.17.19

PROJECT REFERENCE NO. U-6202		SHEET NO. 13	
ROADWAY DESIGN ENGINEER		HYDRAULICS ENGINEER	
DOCUMENT NOT CONSIDERED FINAL UNLESS ALL SIGNATURES COMPLETED			

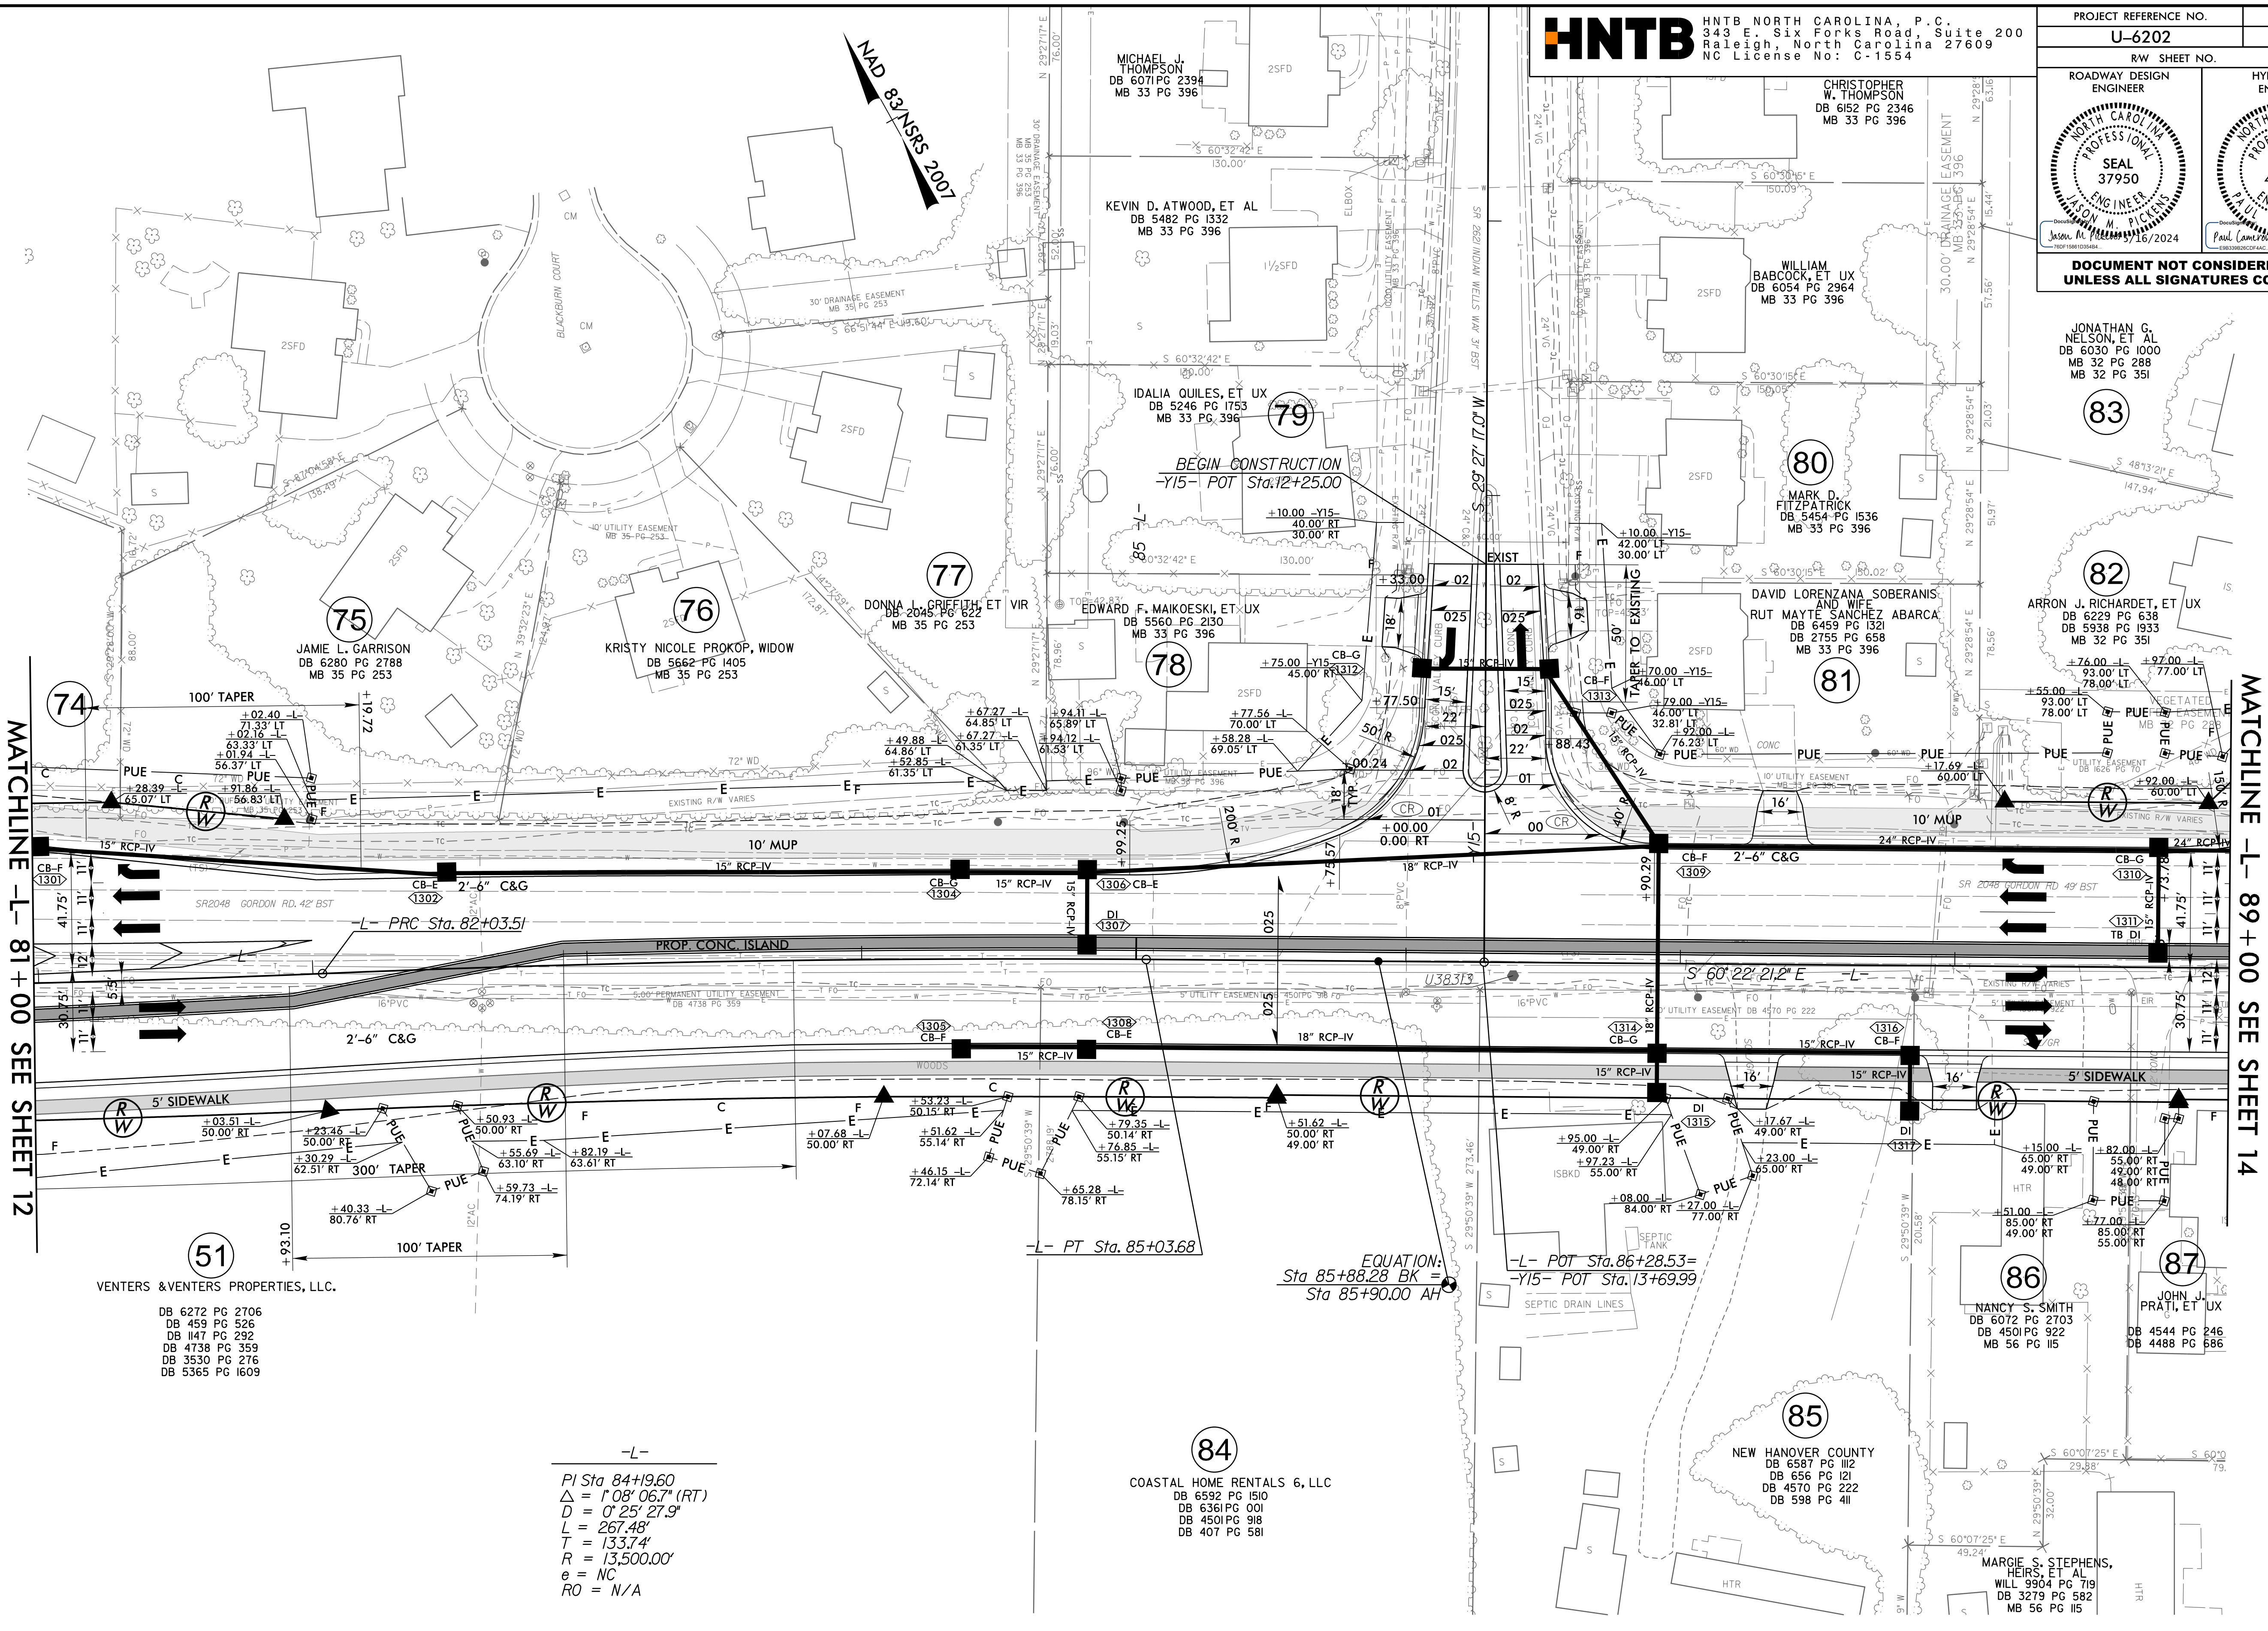

MATCHLINE -L- 81+00 SEE SHEET 12

MATCHLINE -L- 89+00 SEE SHEET 14

VENTERS & VENTERS PROPERTIES, LLC.
 DB 6272 PG 2706
 DB 459 PG 526
 DB 1147 PG 292
 DB 4738 PG 359
 DB 3530 PG 276
 DB 5365 PG 1609

-L-
 PI Sta 84+19.60
 $\Delta = 1^{\circ}08'06.7''$ (RT)
 $D = 0^{\circ}25'27.9''$
 $L = 267.48'$
 $T = 133.74'$
 $R = 13,500.00'$
 $e = NC$
 $RO = N/A$

84
 COASTAL HOME RENTALS 6, LLC
 DB 6592 PG 1510
 DB 6361 PG 001
 DB 4501 PG 918
 DB 407 PG 581

EQUATION:
 Sta 85+88.28 BK =
 Sta 85+90.00 AH

FOR -L- PROFILE, SEE SHEET 28
 FOR -Y15- PROFILE, SEE SHEET 35

13 MAY 2024 09:06
 P:\proj\2024\U-6202\RDY_PSH13.dgn
 HNTB