


8.17.19

PROJECT REFERENCE NO. <b>U-6202</b>	SHEET NO. <b>14</b>
RW SHEET NO.	
ROADWAY DESIGN ENGINEER	HYDRAULICS ENGINEER
<b>DOCUMENT NOT CONSIDERED FINAL        UNLESS ALL SIGNATURES COMPLETED</b>	

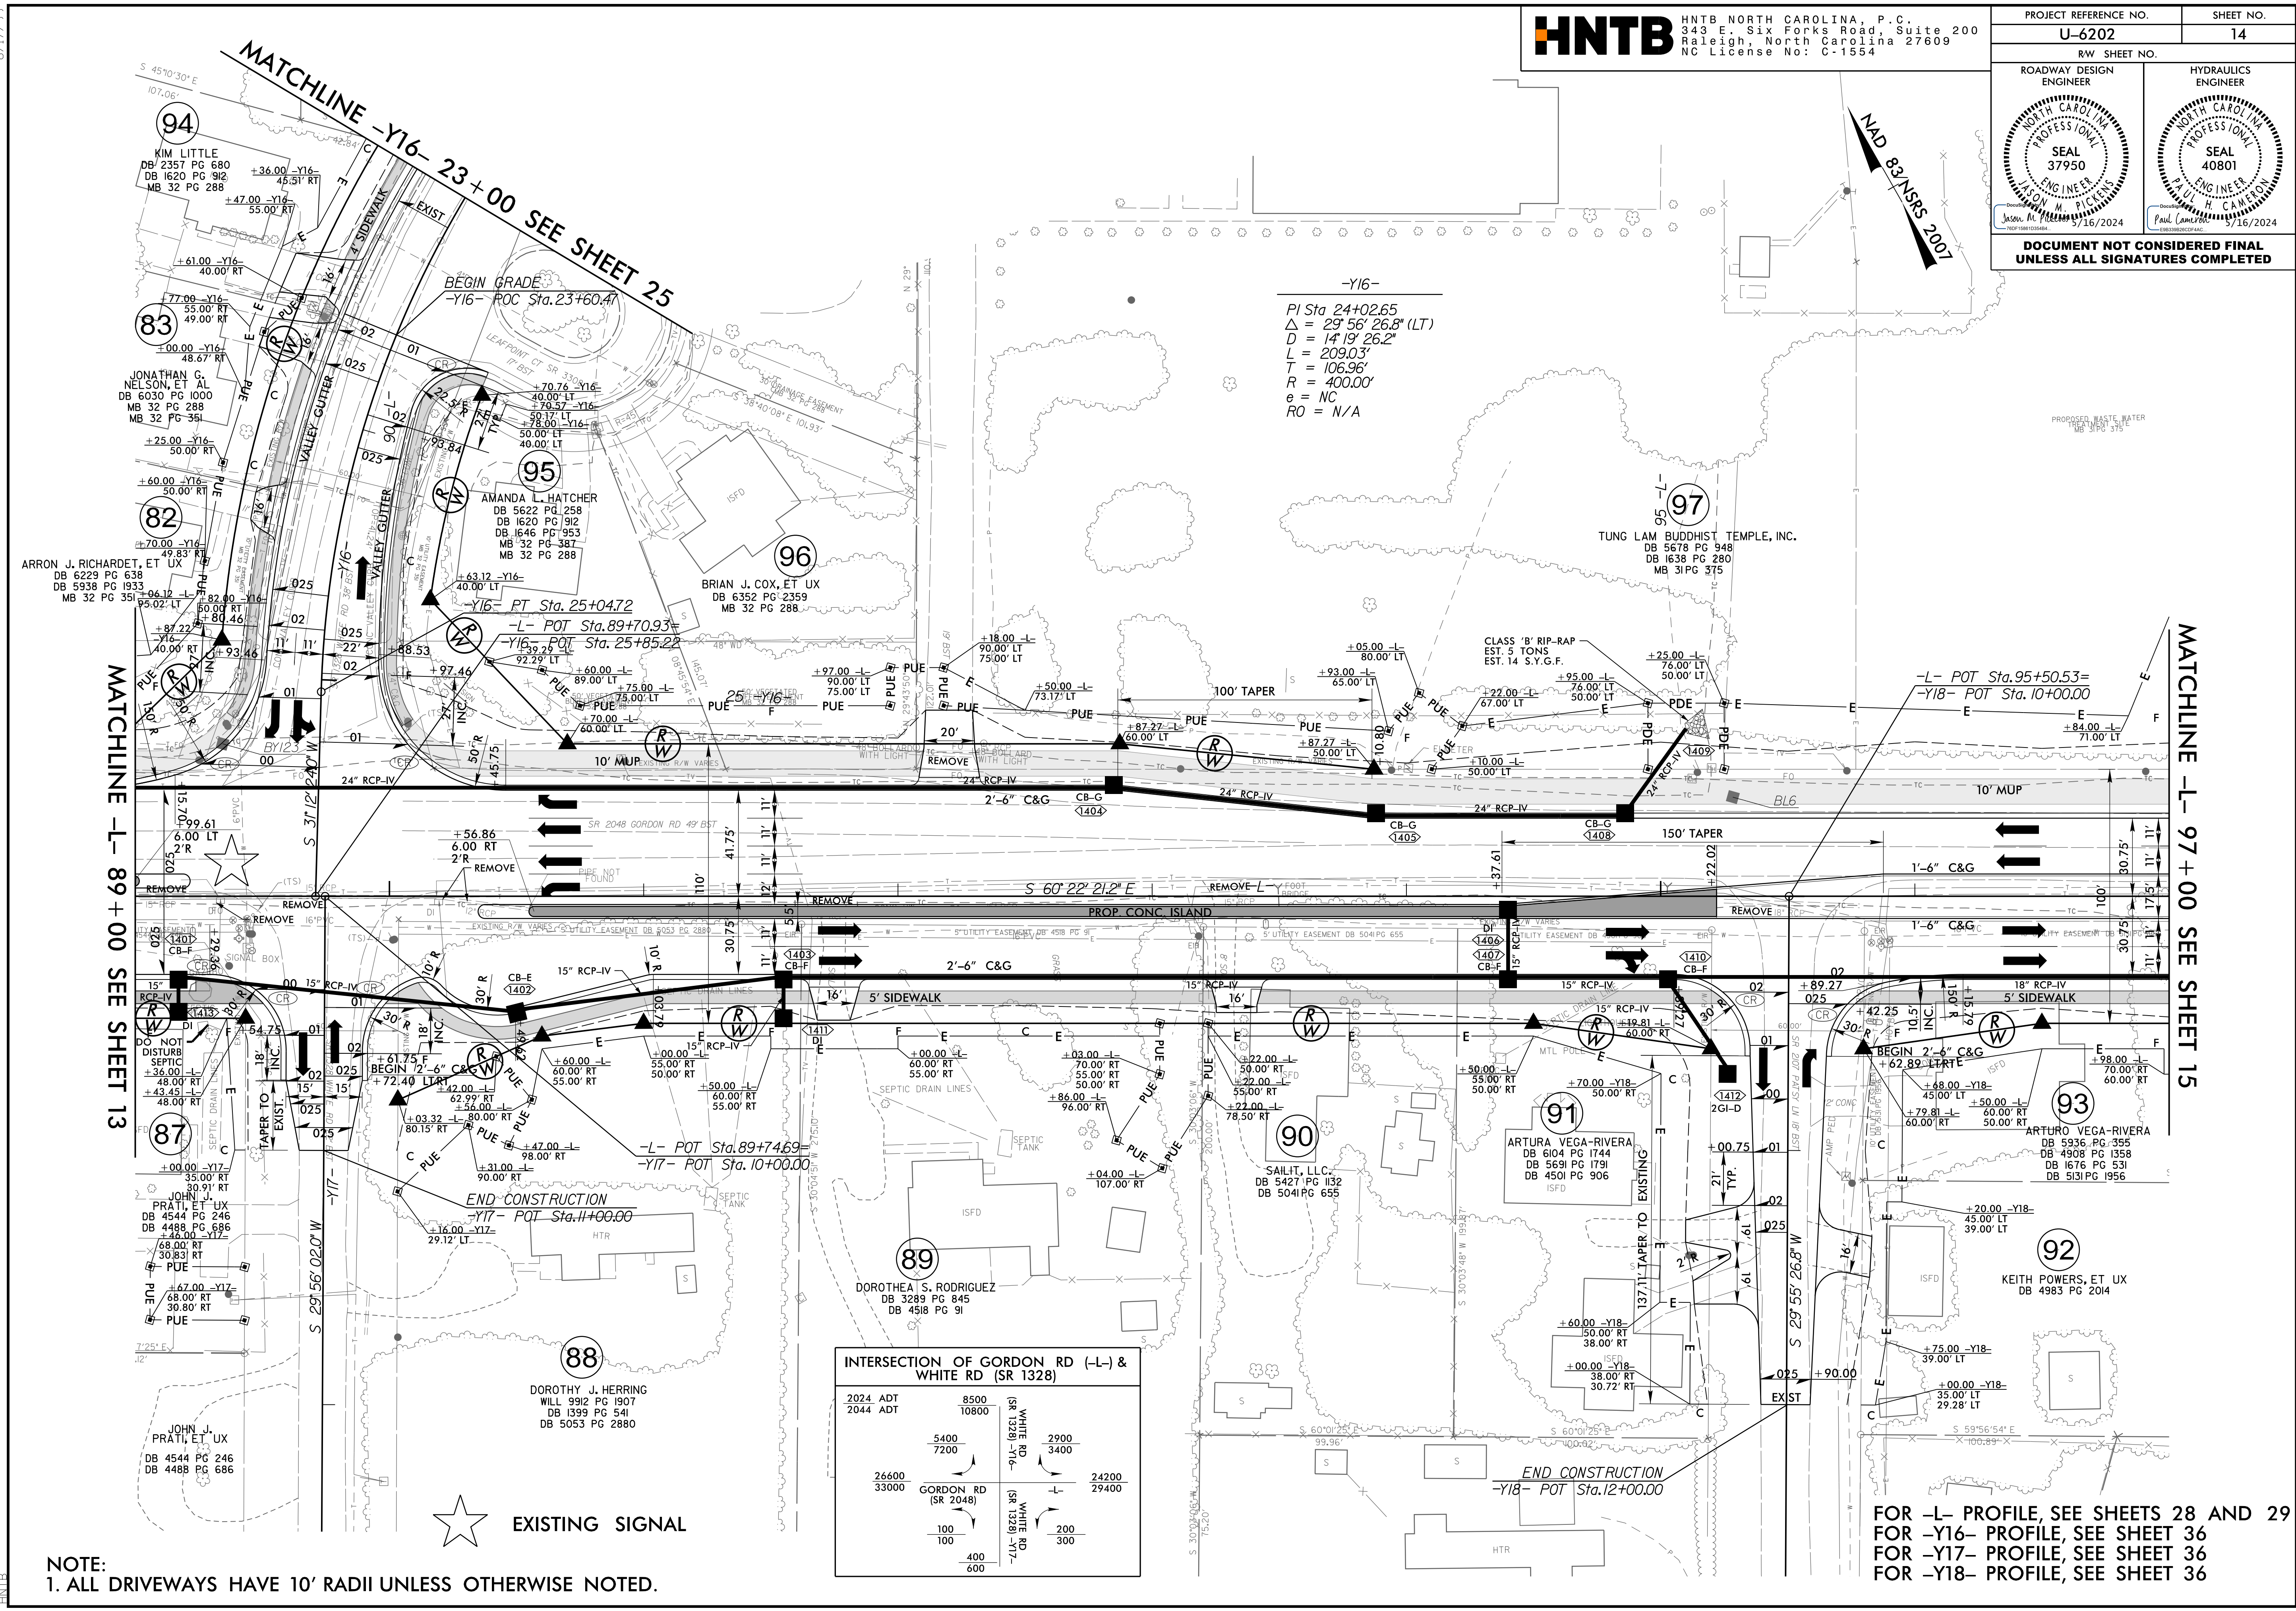

-Y16-  
 PI Sta 24+02.65  
 $\Delta = 29^{\circ} 56' 26.8''$  (LT)  
 $D = 14^{\circ} 19' 26.2''$   
 $L = 209.03'$   
 $T = 106.96'$   
 $R = 400.00'$   
 $e = NC$   
 $RO = N/A$

**INTERSECTION OF GORDON RD (-L-) & WHITE RD (SR 1328)**

2024 ADT	8500	5400	2900
2044 ADT	10800	7200	3400
		26600	24200
		33000	29400
		100	200
		100	300
		400	600

**NOTE:**  
 1. ALL DRIVEWAYS HAVE 10' RADII UNLESS OTHERWISE NOTED.

FOR -L- PROFILE, SEE SHEETS 28 AND 29  
 FOR -Y16- PROFILE, SEE SHEET 36  
 FOR -Y17- PROFILE, SEE SHEET 36  
 FOR -Y18- PROFILE, SEE SHEET 36

13 MAY 2024 09:06  
 (P:\dms\p\c\106202\_R0Y\_PSH14.dgn  
 HNTB